

Design — Visuals





Design

Conclusion

The re-imagined glazed link sets out to enhance the property as a whole which by elevating the consented design to a more architecturally profound form, it becomes an architectural component in its own right worthy of the buildings' it unites whilst simultaneously enhancing their historic qualities.

Its beauty is bringing together the rich history of the site such as the lost Papworth designs with today's contemporary design aesthetics & technology to create an exceptional space reconnecting the buildings for modern family living.

The design not only respects this past, but respects and responds to the present buildings it is tasked with uniting by paying special attention to form and scale and keeping within the boundaries set by the existing buildings. By not exceeding the height of the mews building like the neighbouring link buildings on Gloucester Gate it better respects its historic setting to become an architectural element alongside the main house and the mews.

This proposal exceeds the prospects a link building has to offer by creating unique details and experiences for those that inhabit the space and thus succeeding as architecture.



Proposed amendments to consented scheme & Schedule of Works


Proposed amendments to consented scheme

—


Basement

Schedule of Works

No change to basement

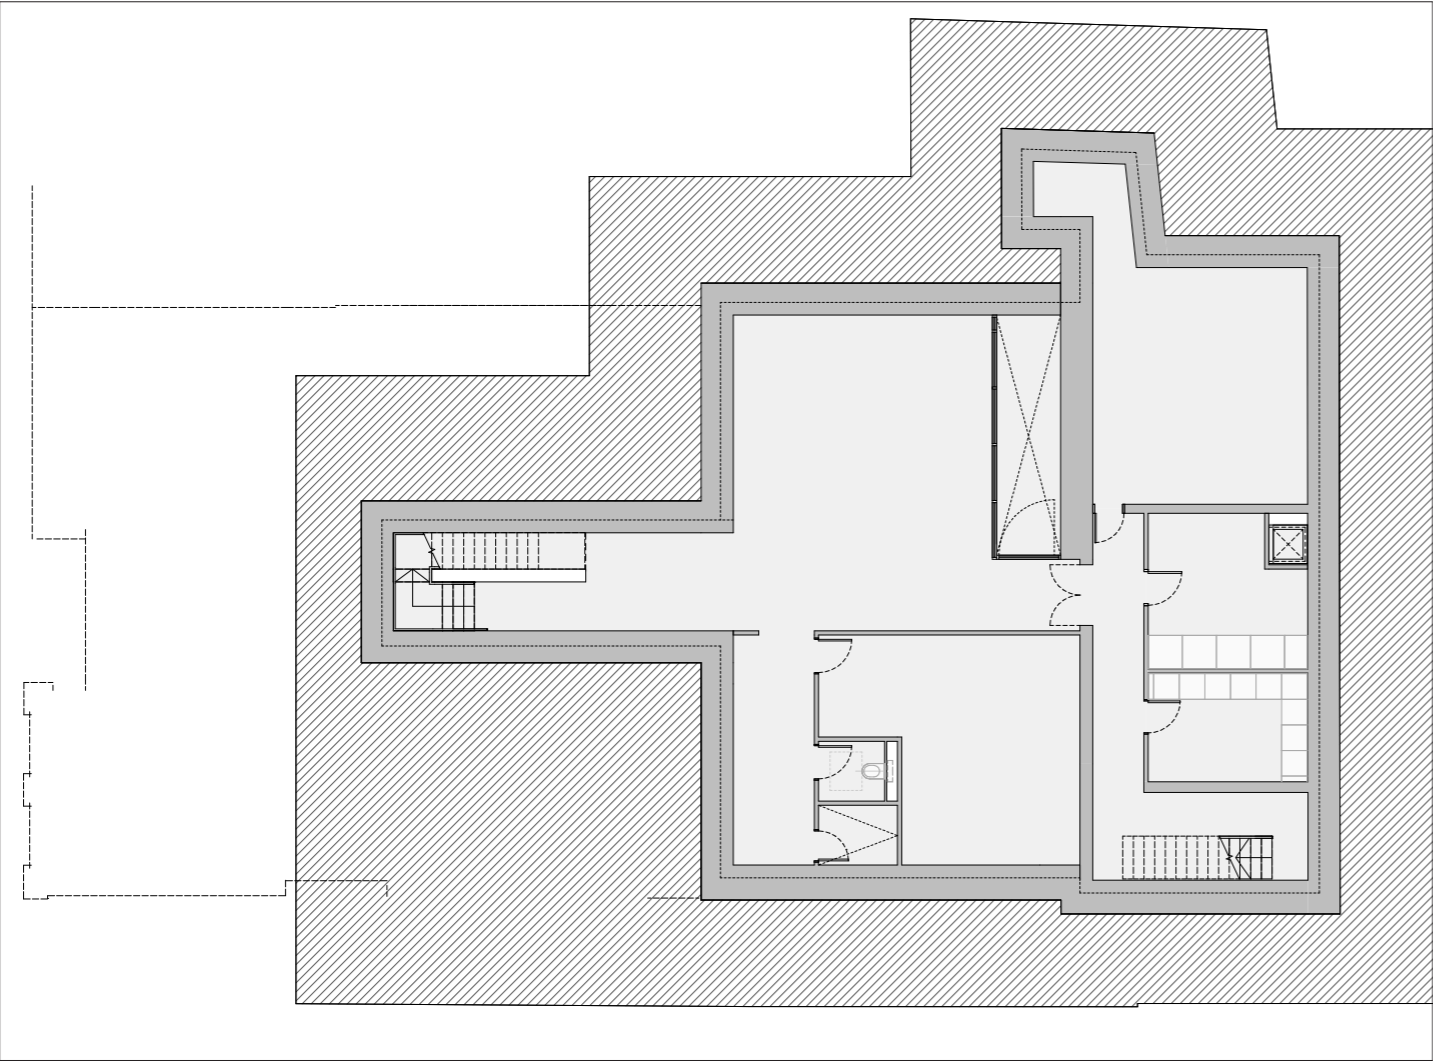

Consented

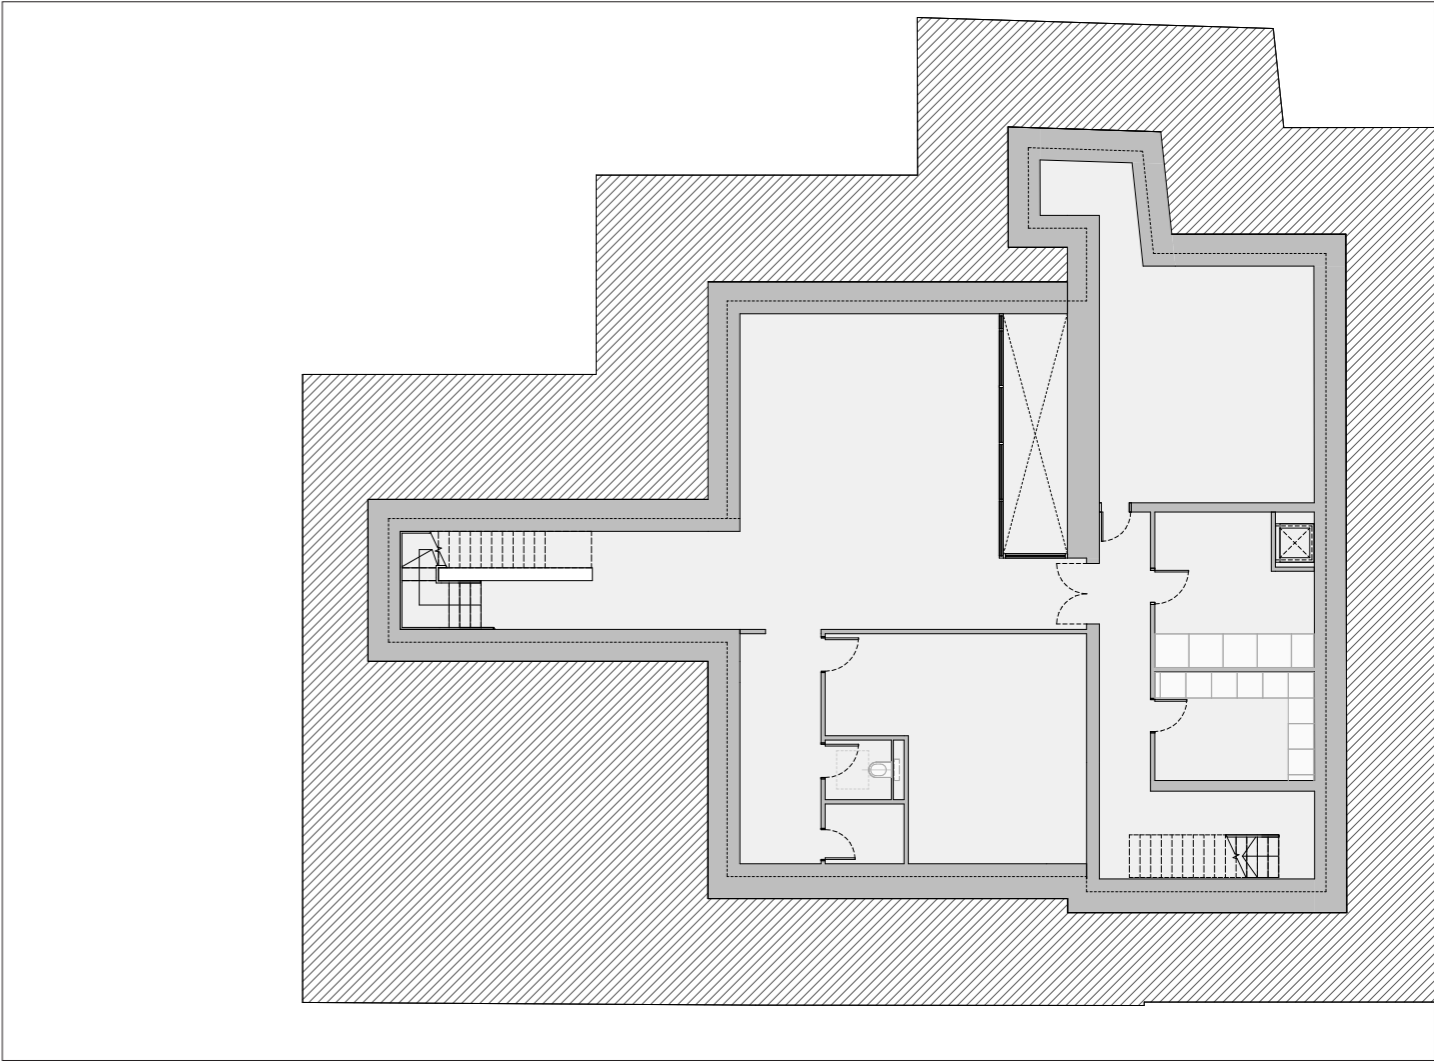

Proposed


Proposed amendments to consented scheme

—


Lower Ground floor

Schedule of Works

- 01 Redesign of proposed link between the main house at Gloucester Lodge with the mews property to the rear
- 02 Adjustment of door and garage wall into the mews

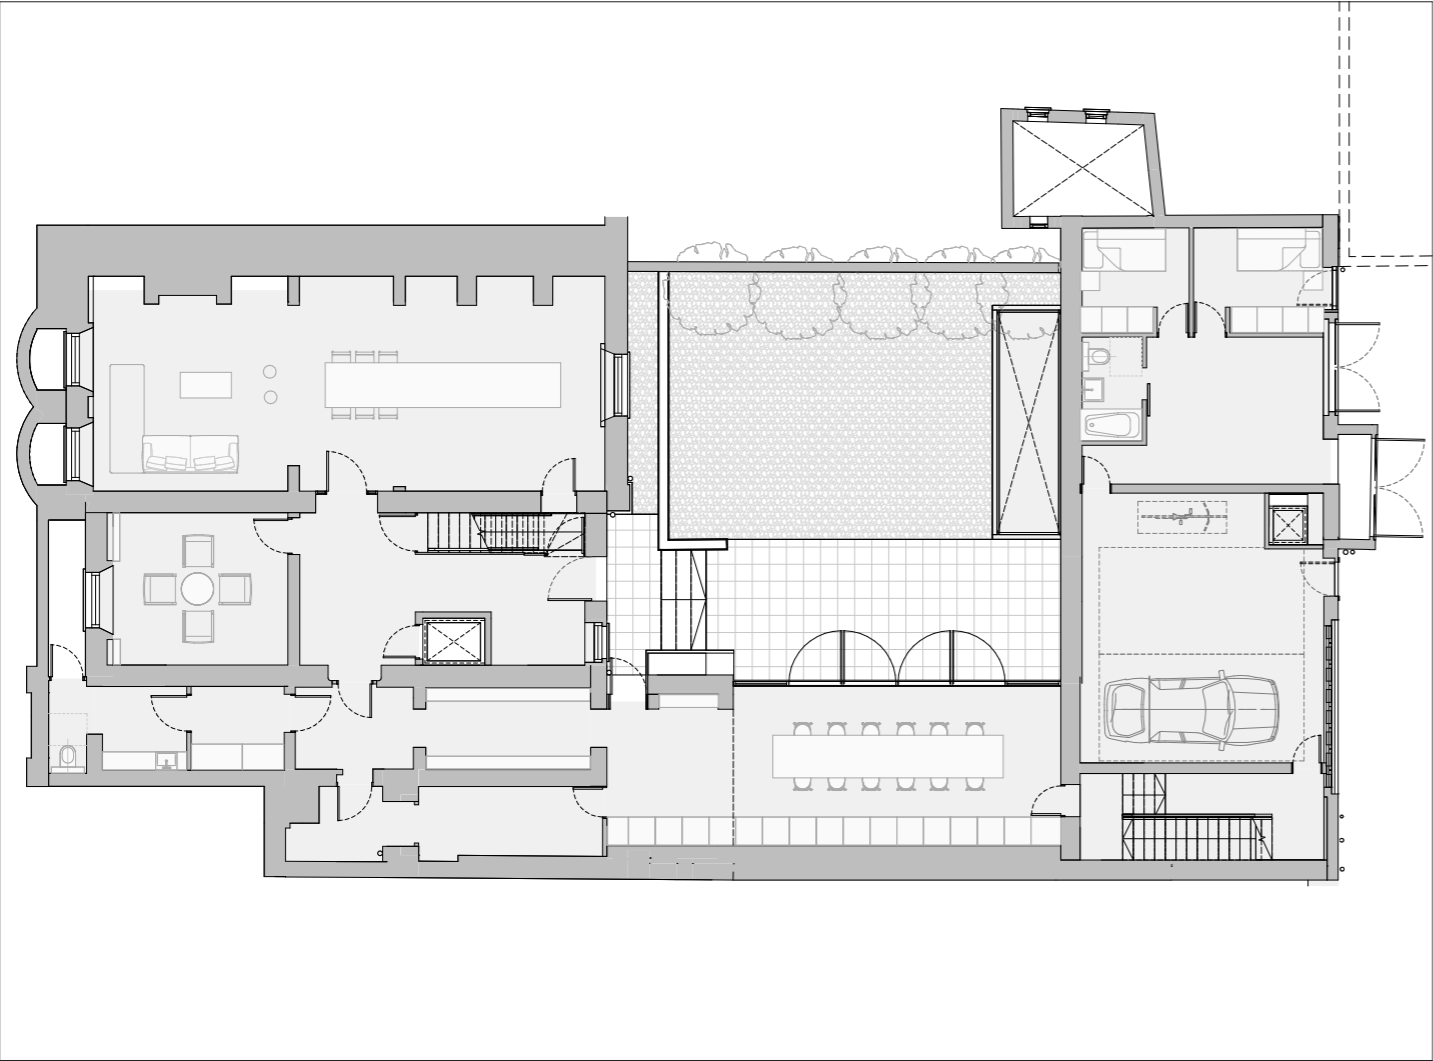

Consented

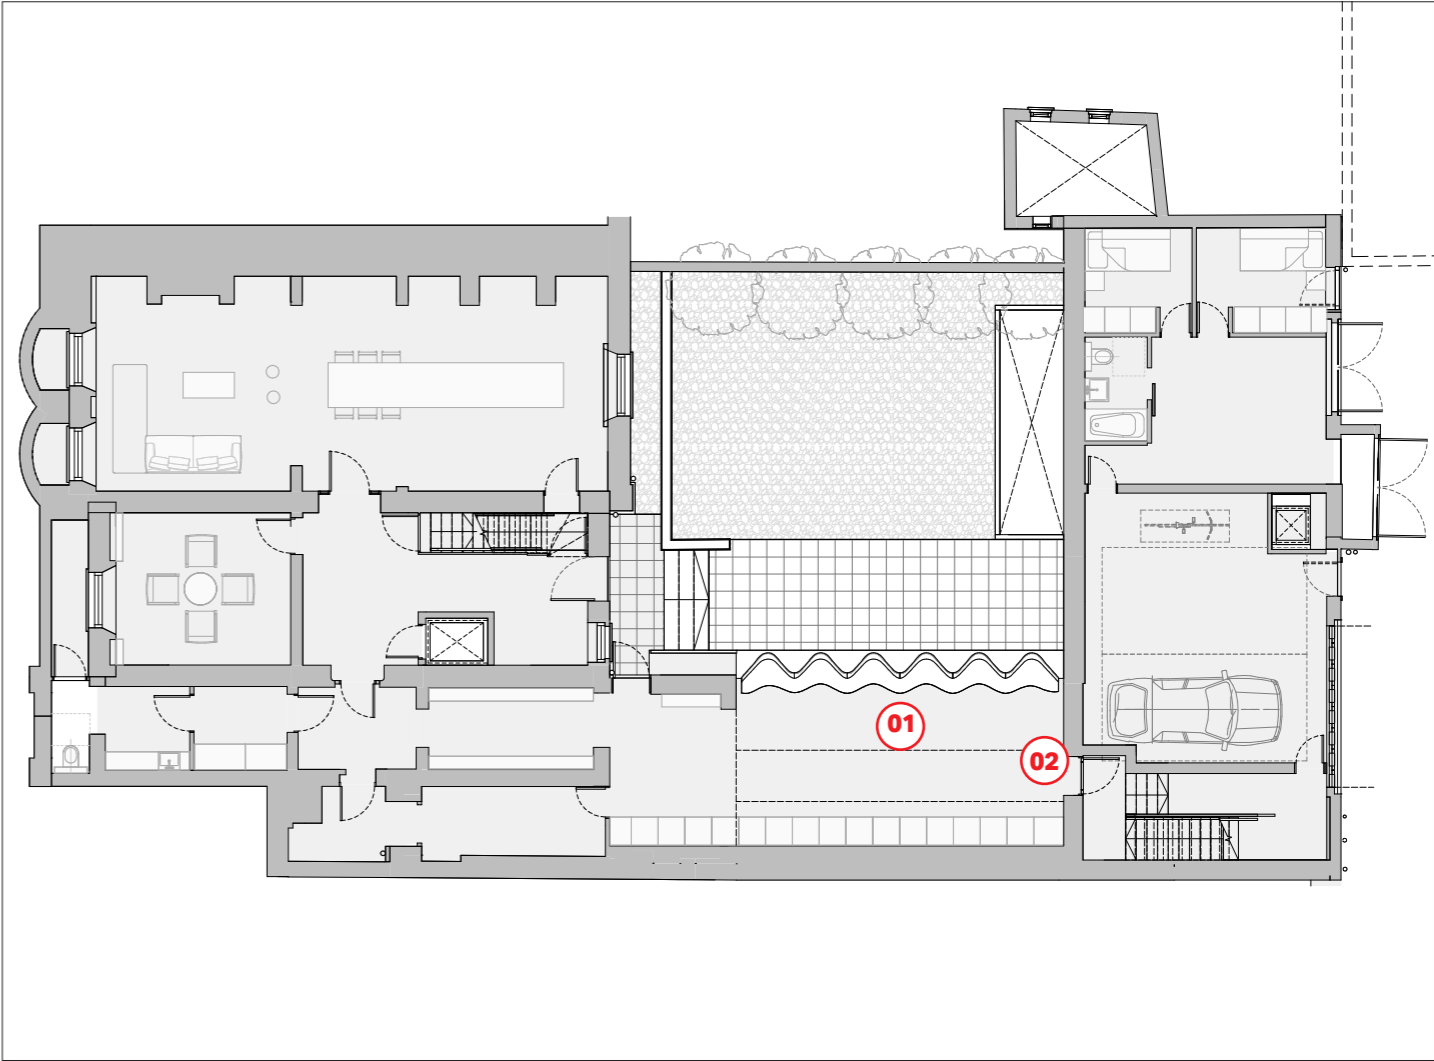

Proposed


Proposed amendments to consented scheme

—


Ground floor

Schedule of Works

- 01 Walkway link between the main house at Gloucester Lodge with the mews property to the rear.
- 02 Amendments to fenestration for access to walkway
- 03 Steps into media room to allow level access to walkway

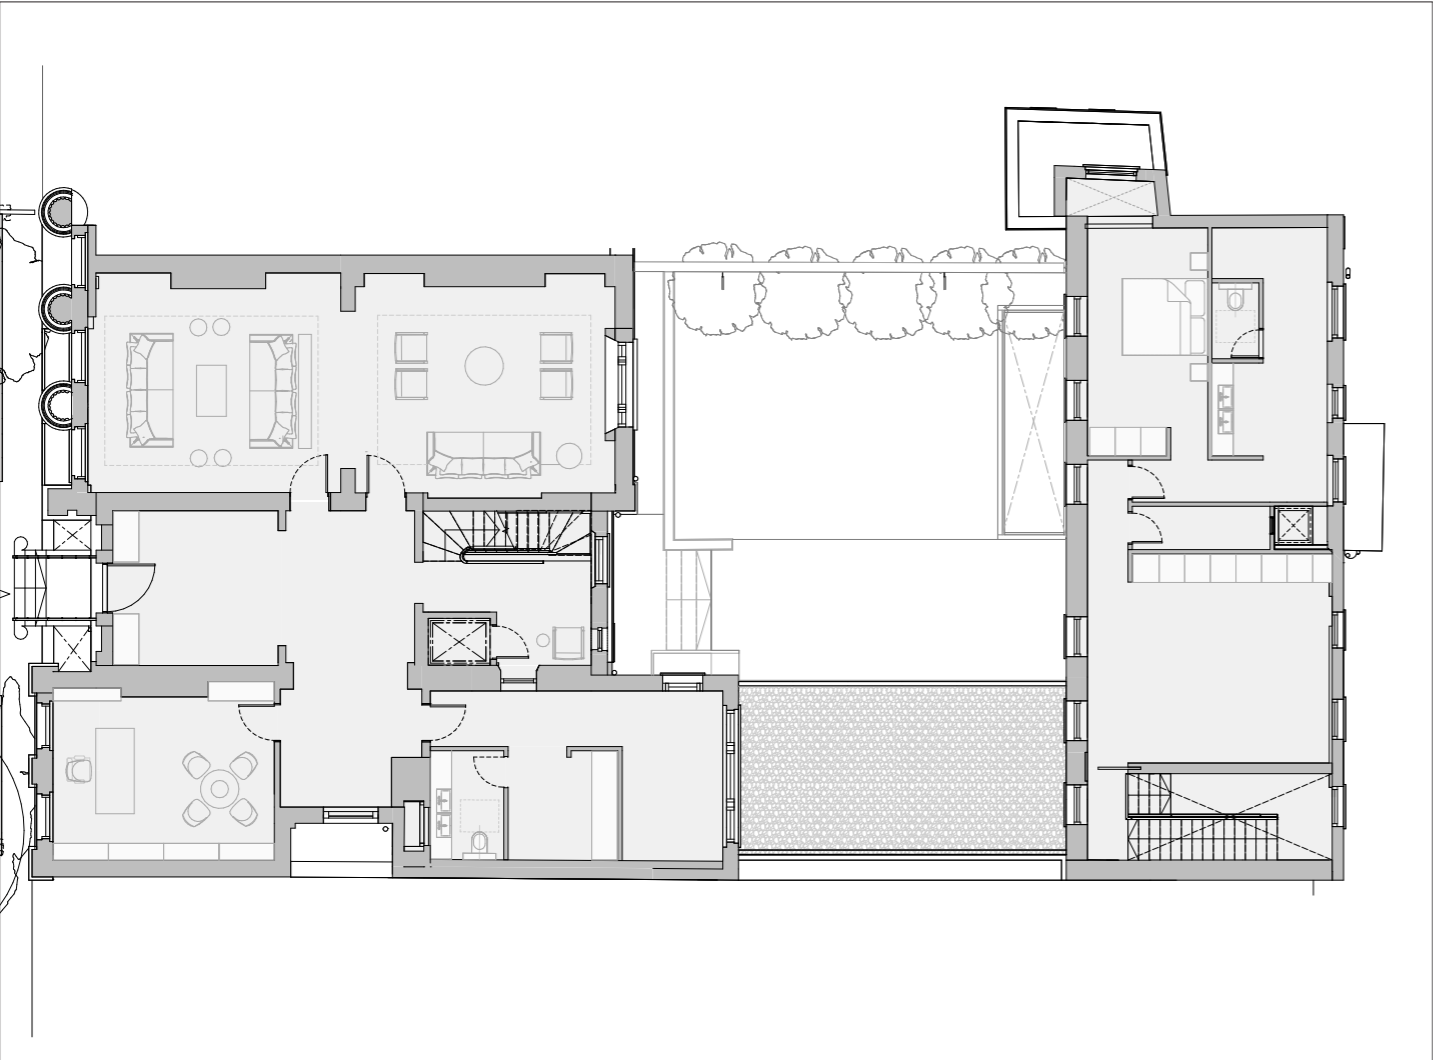

Consented

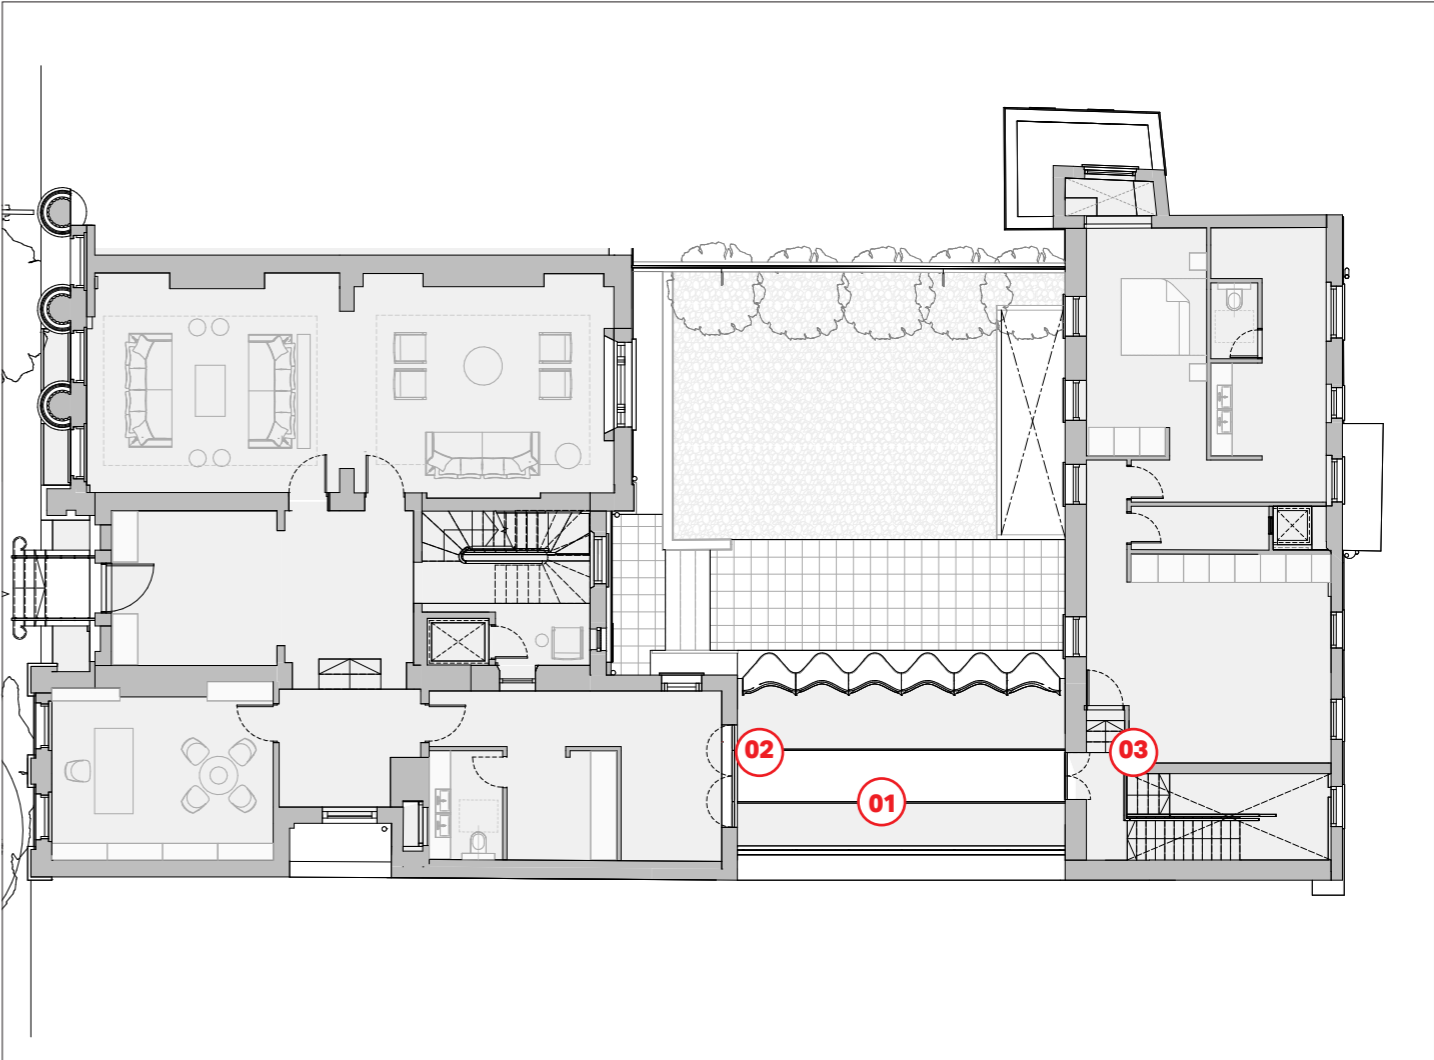


Proposed

Proposed amendments to consented scheme


First floor

Schedule of Works

- 01 Fritted roof of proposed link between the main house at Gloucester Lodge with the mews property to the rear

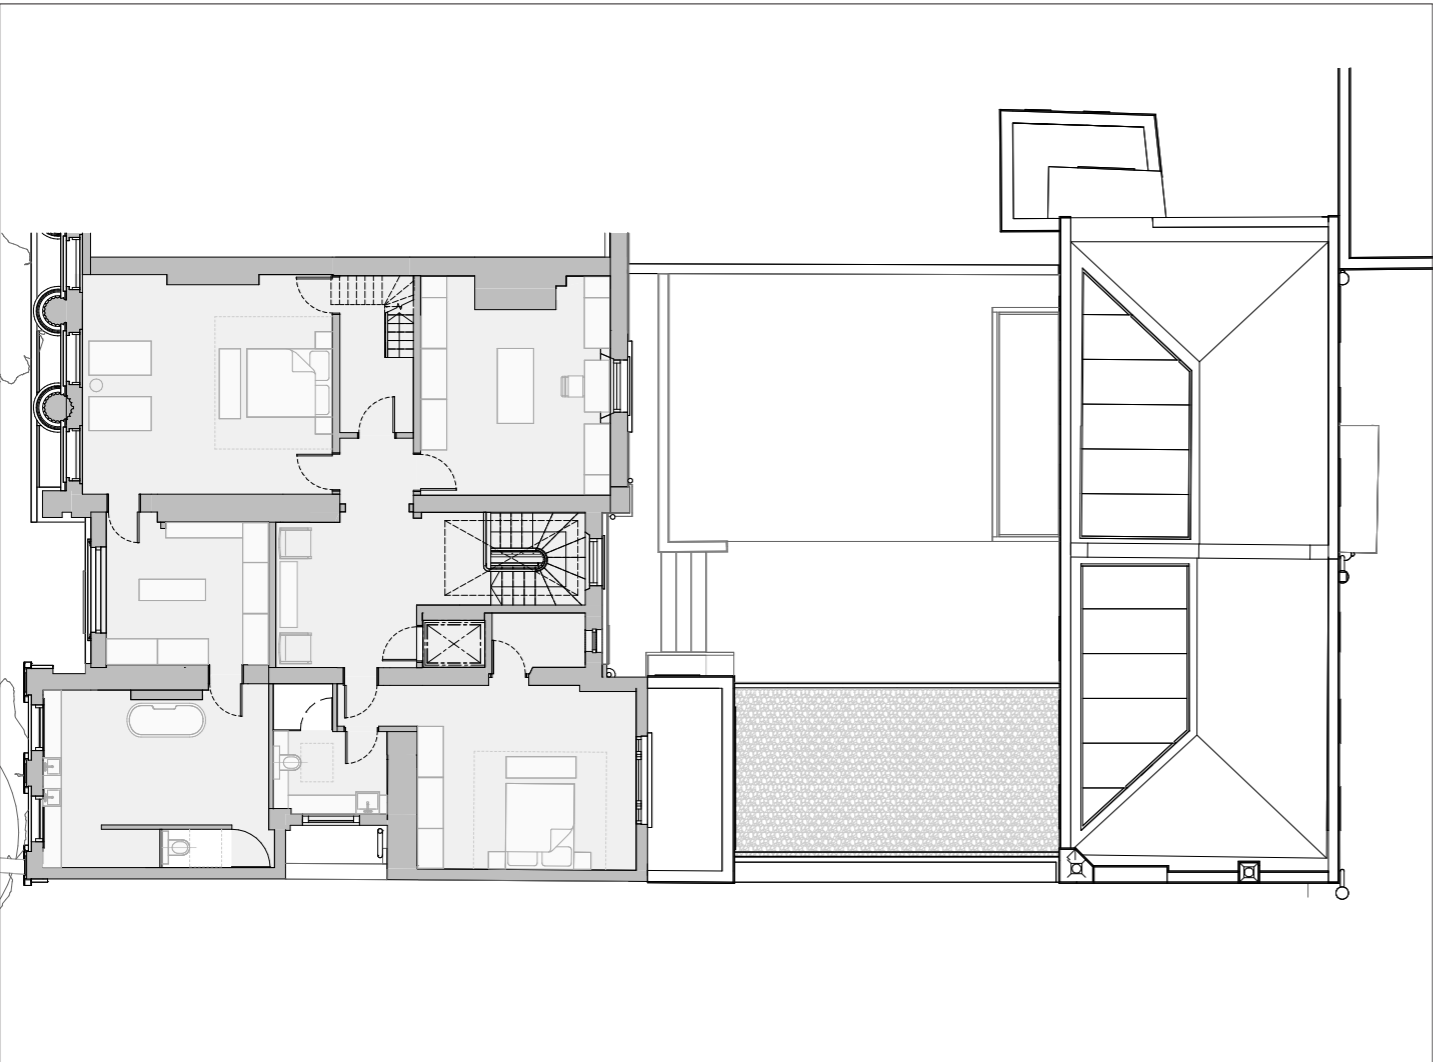

Consented

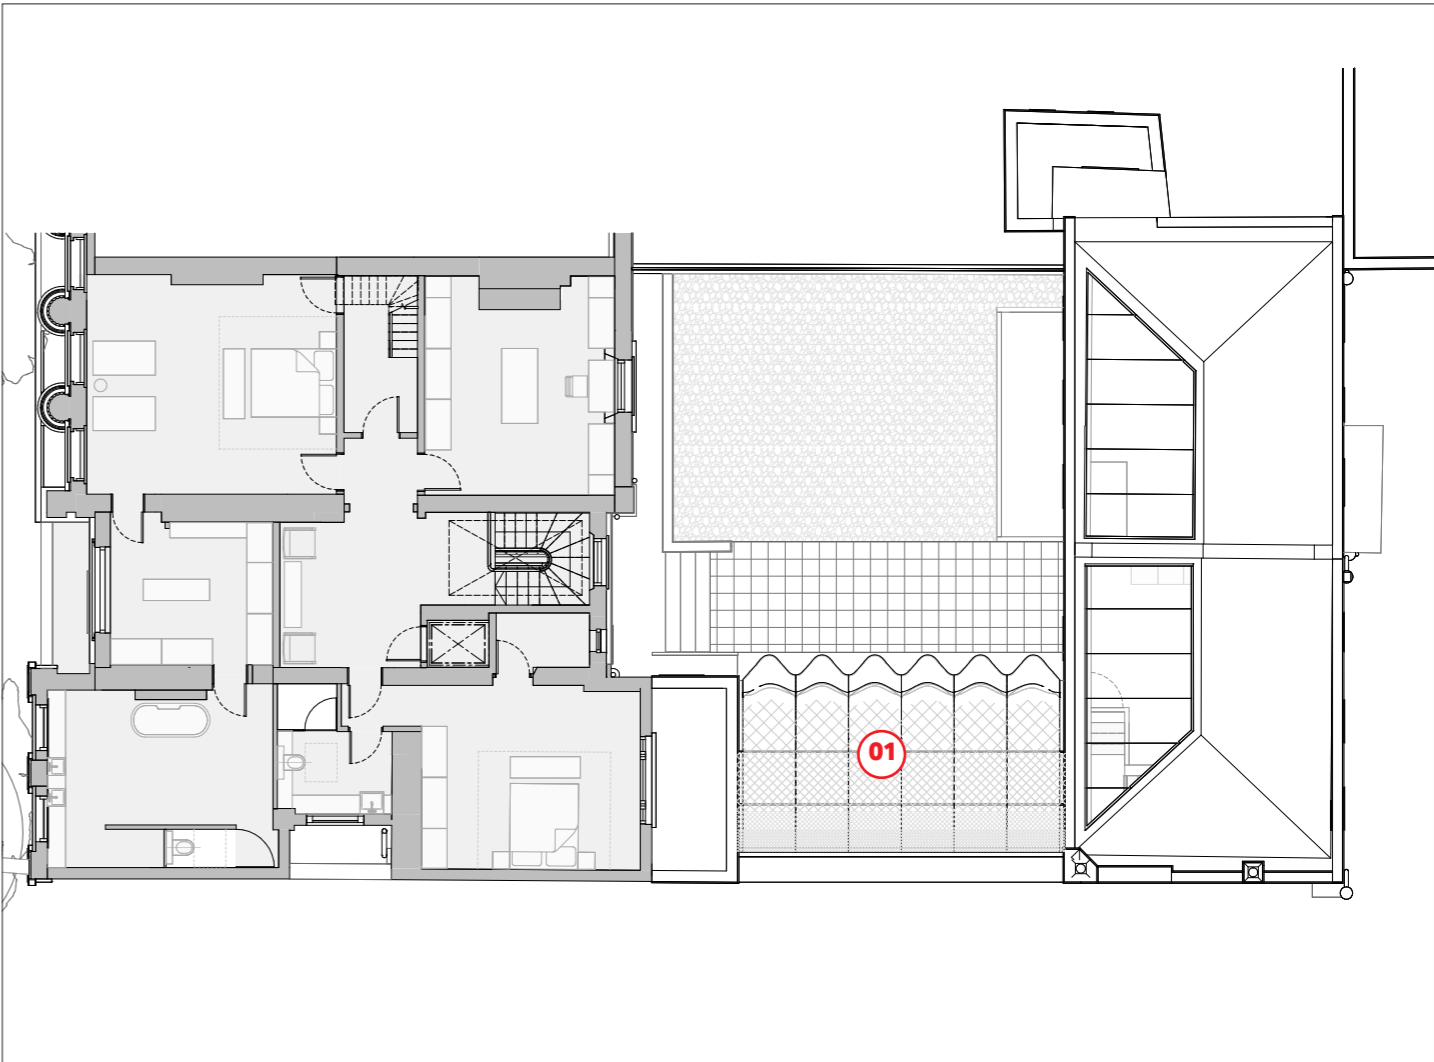

Proposed


Proposed amendments to consented scheme

—


Second floor

Schedule of Works

- 01 Fritted glass roof to Link building

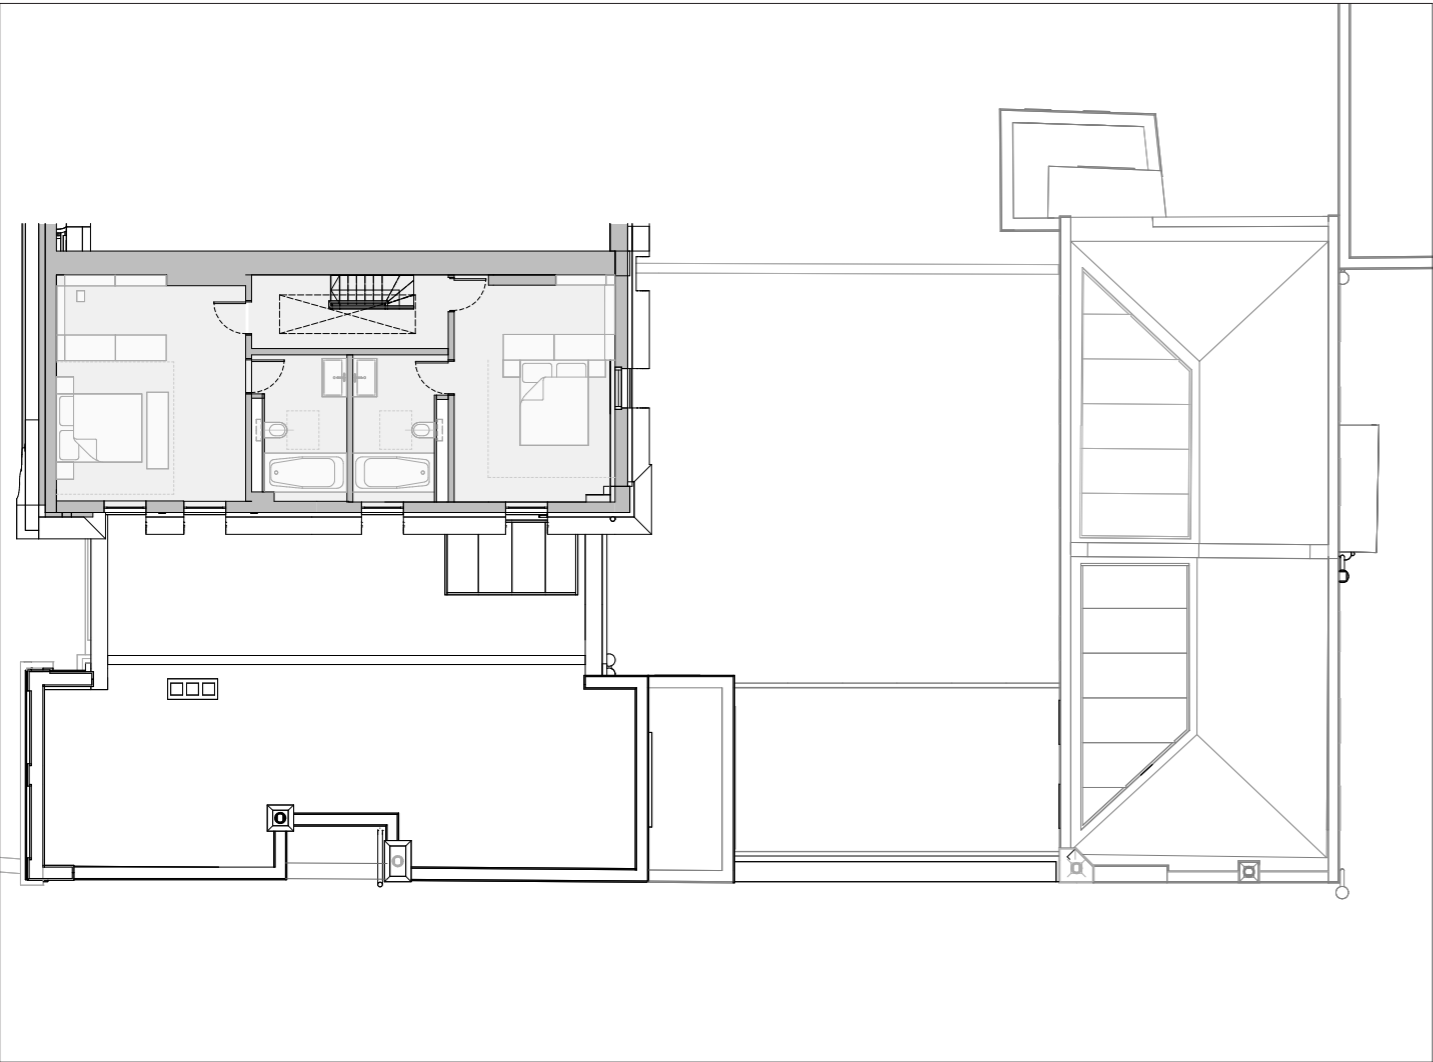

Consented

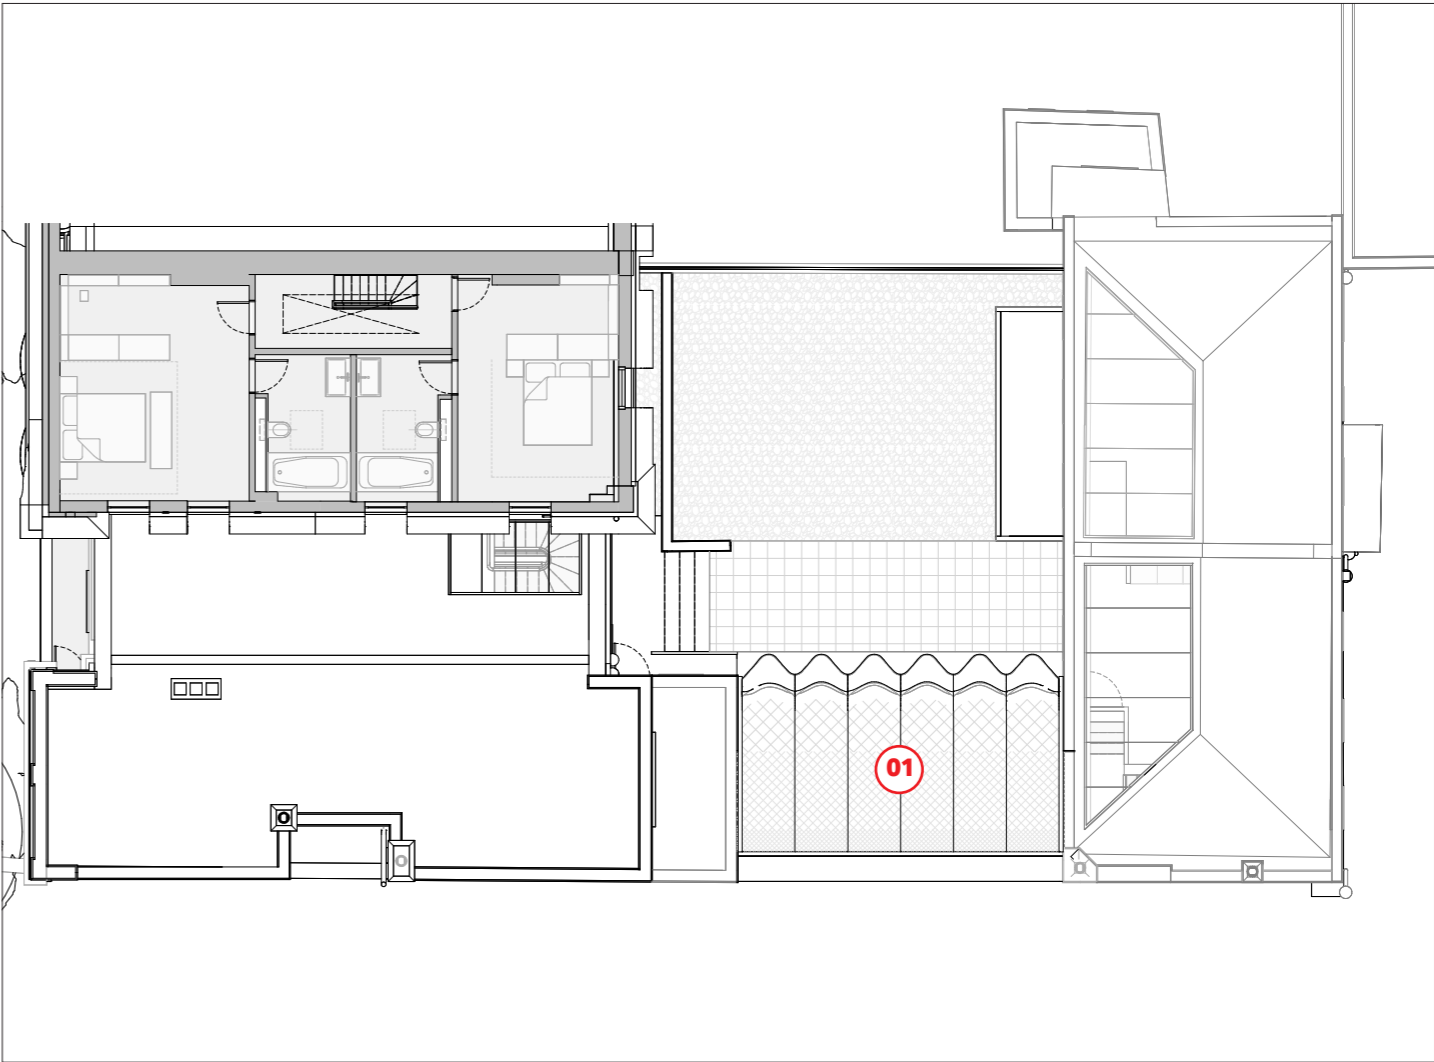


Proposed

Proposed amendments to consented scheme


Roof

Schedule of Works

- 01 Fritted glass roof to Link building

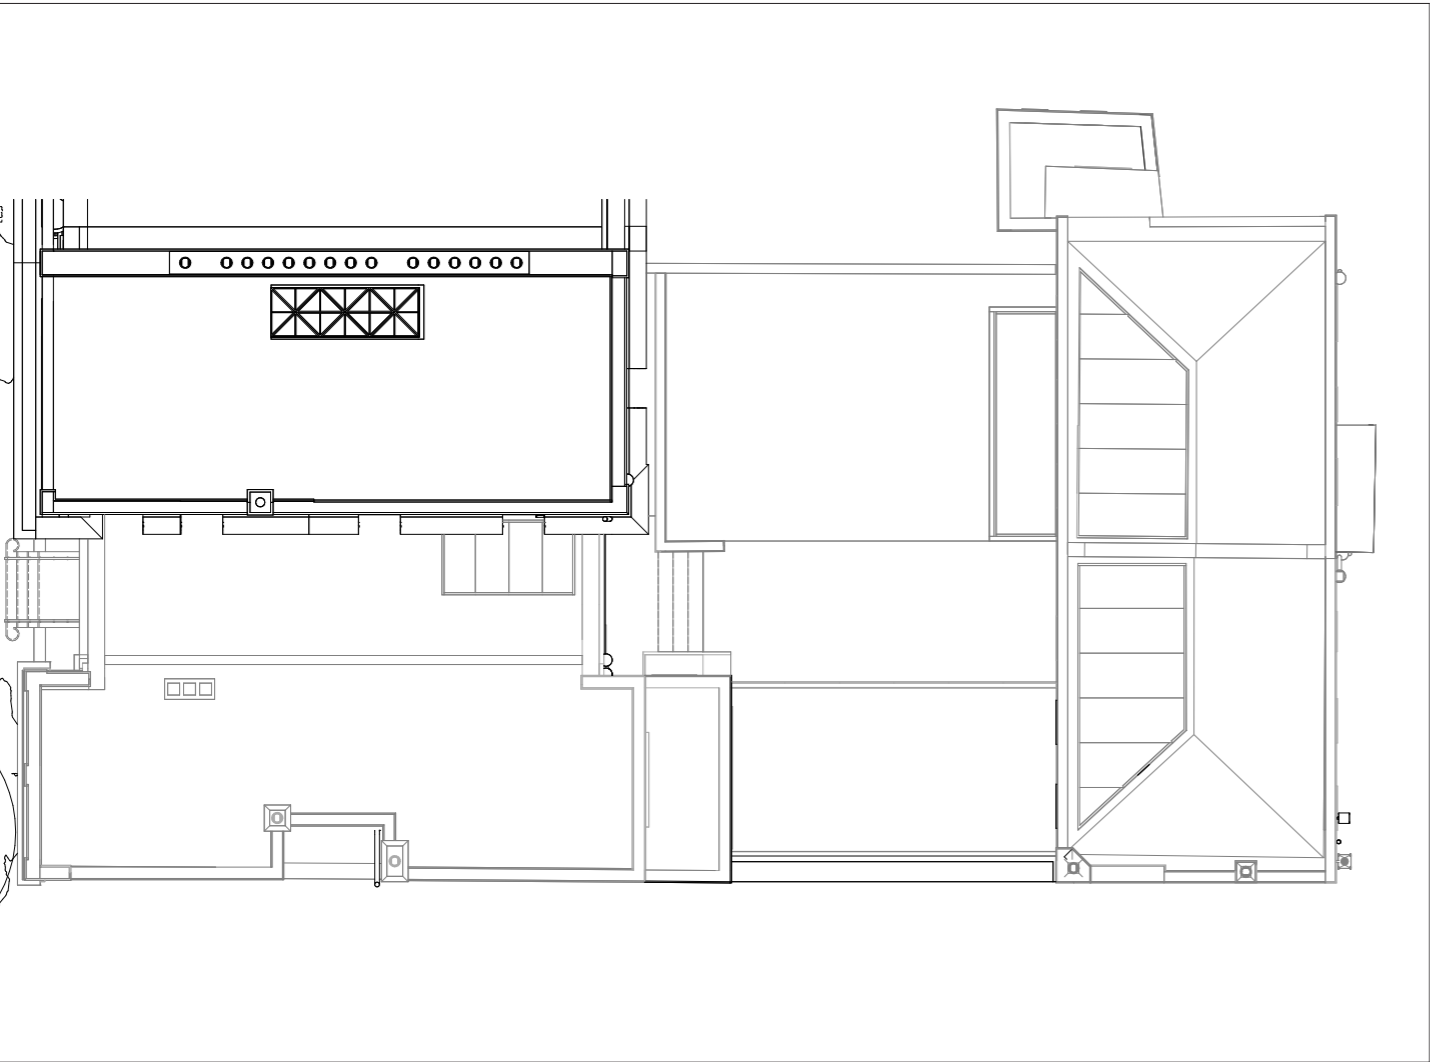

Consented

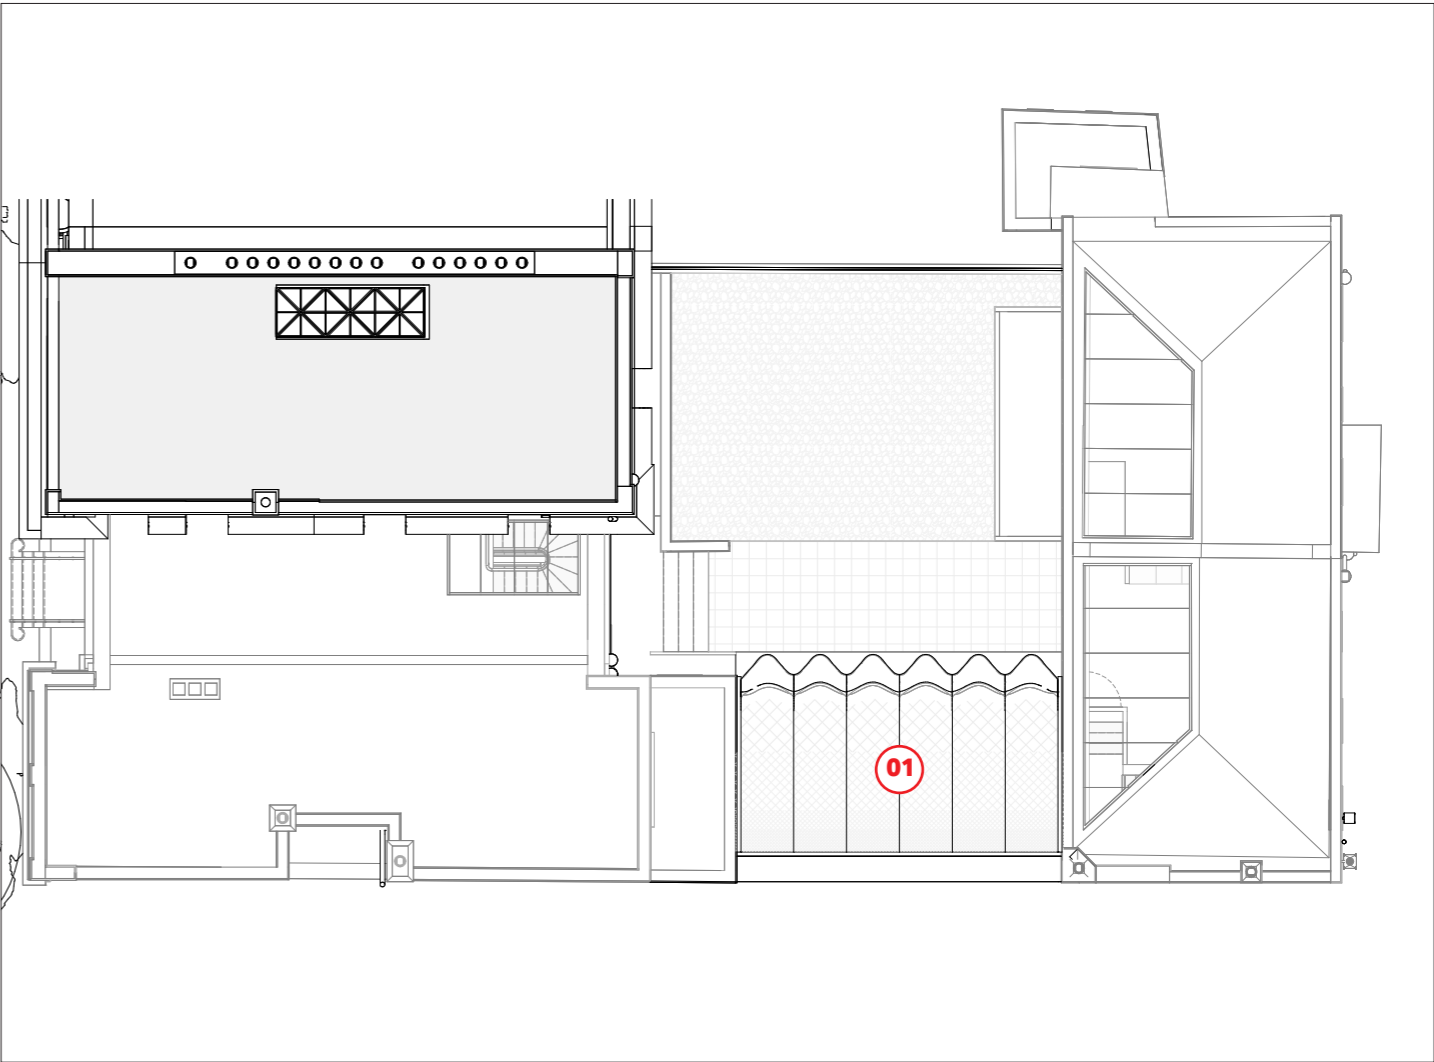

Proposed

Proposed amendments to consented scheme


Section

Schedule of Works

- 01 Height of link building increased, and amended to curved form
- 02 Amendments to window



Consented




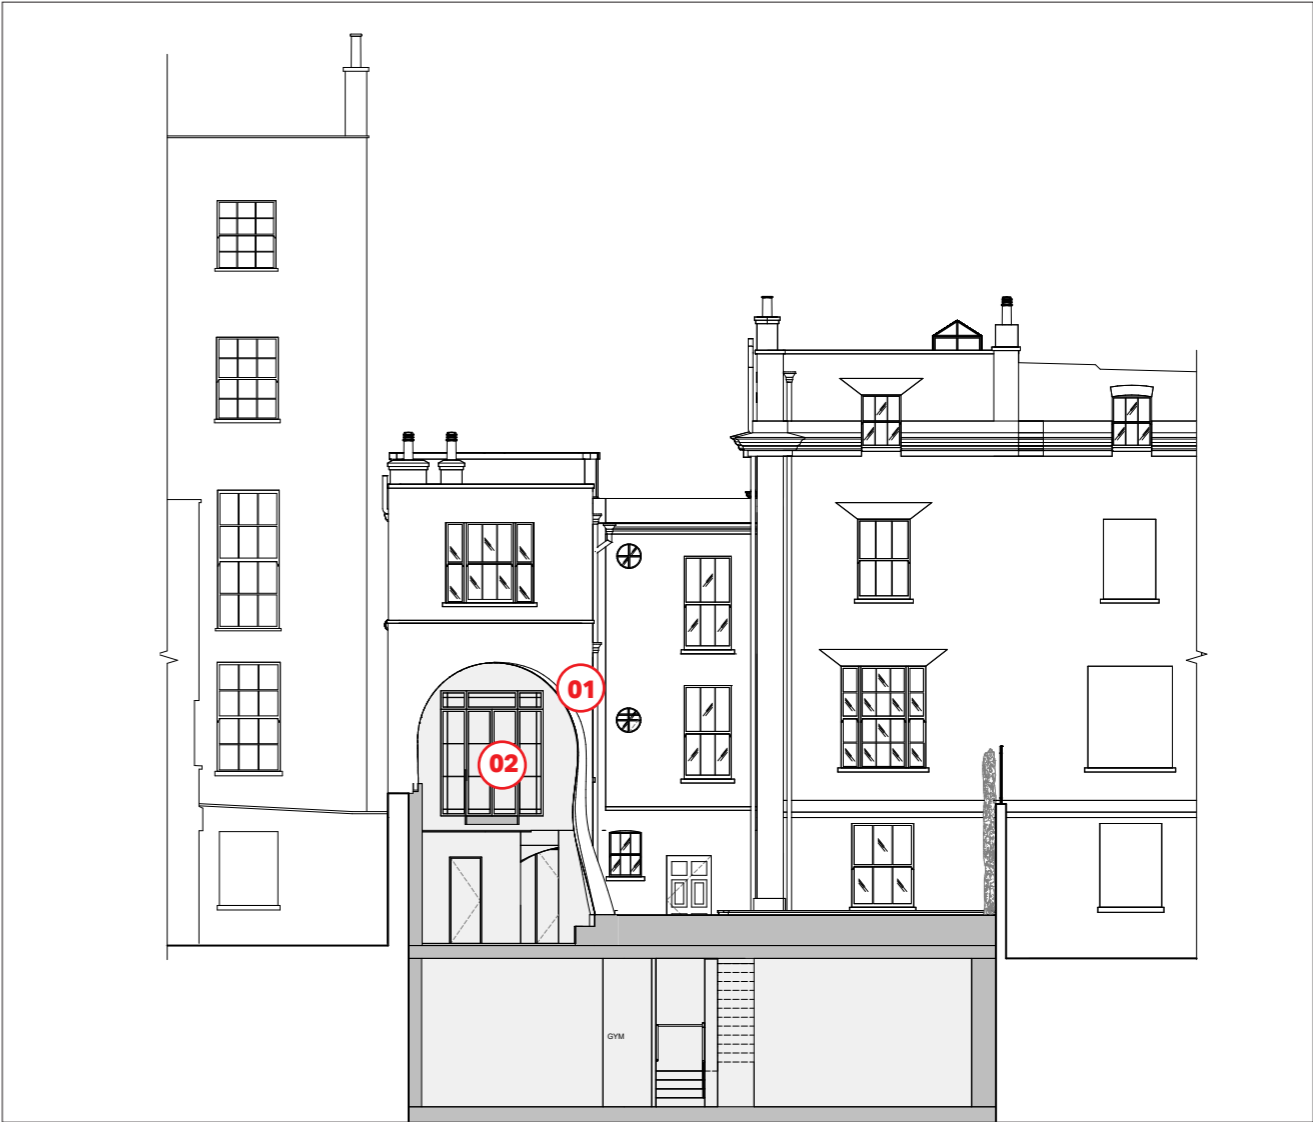


Proposed

Amount



—

Area schedule

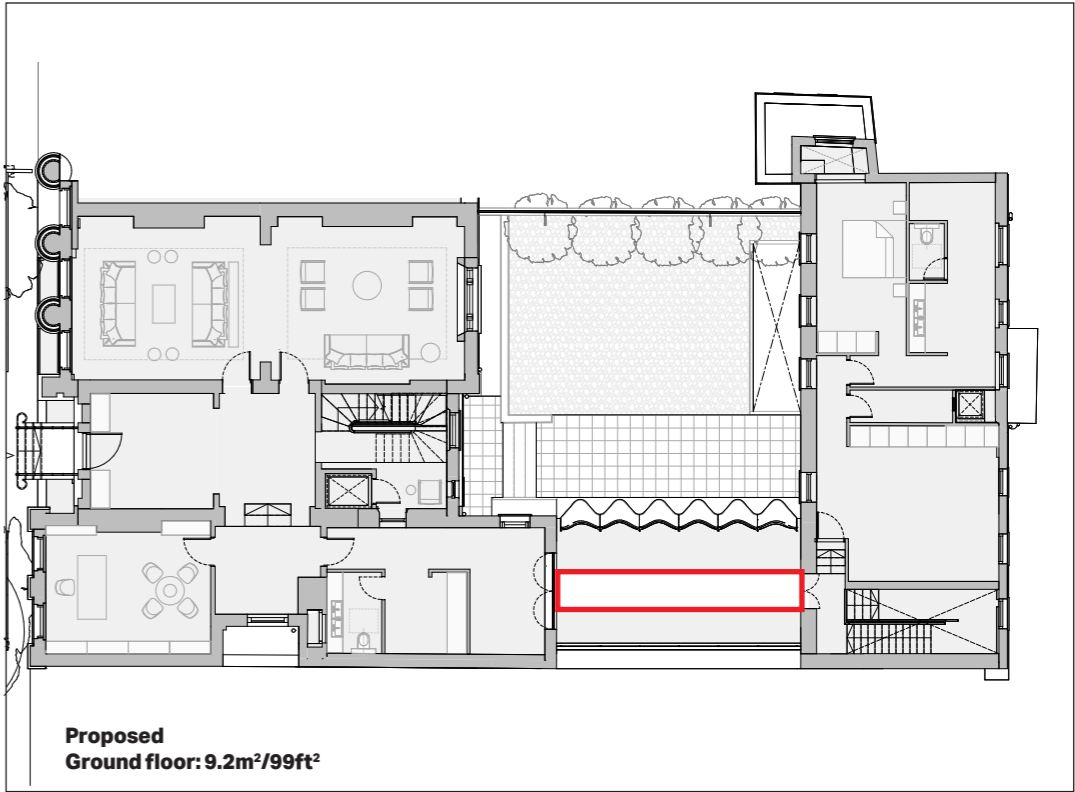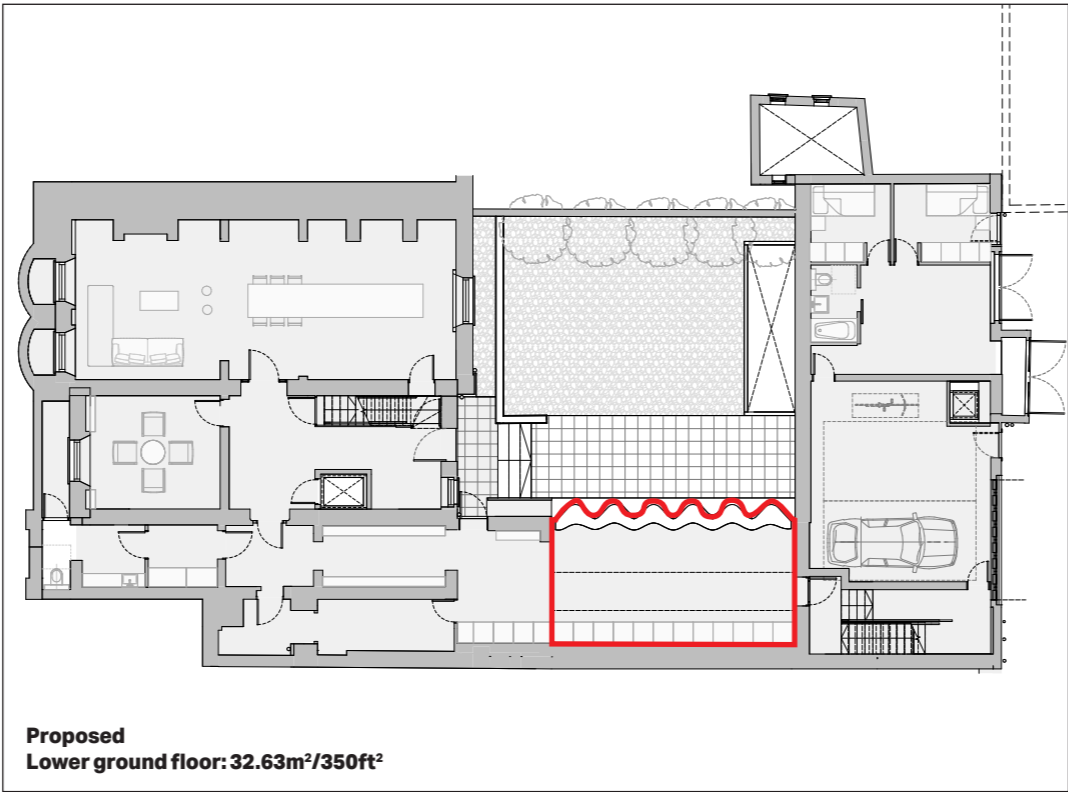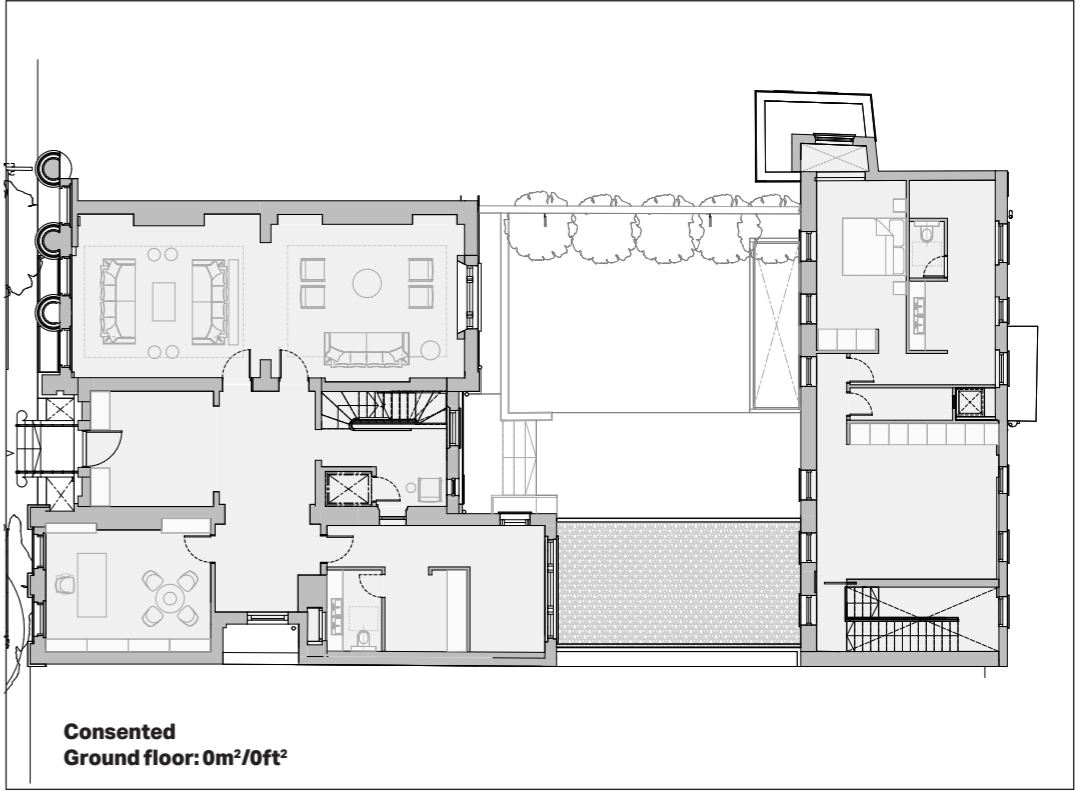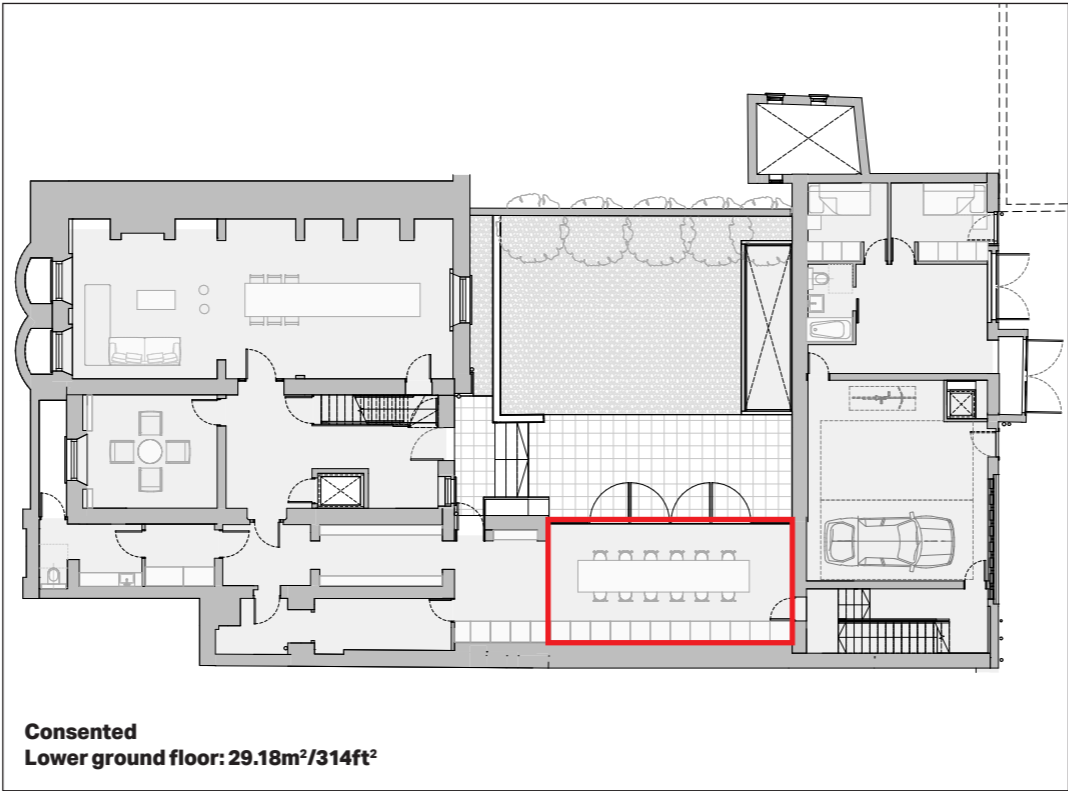

Total floor area uplift of 12.65m2/135ft2

Architectural drawings

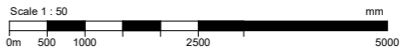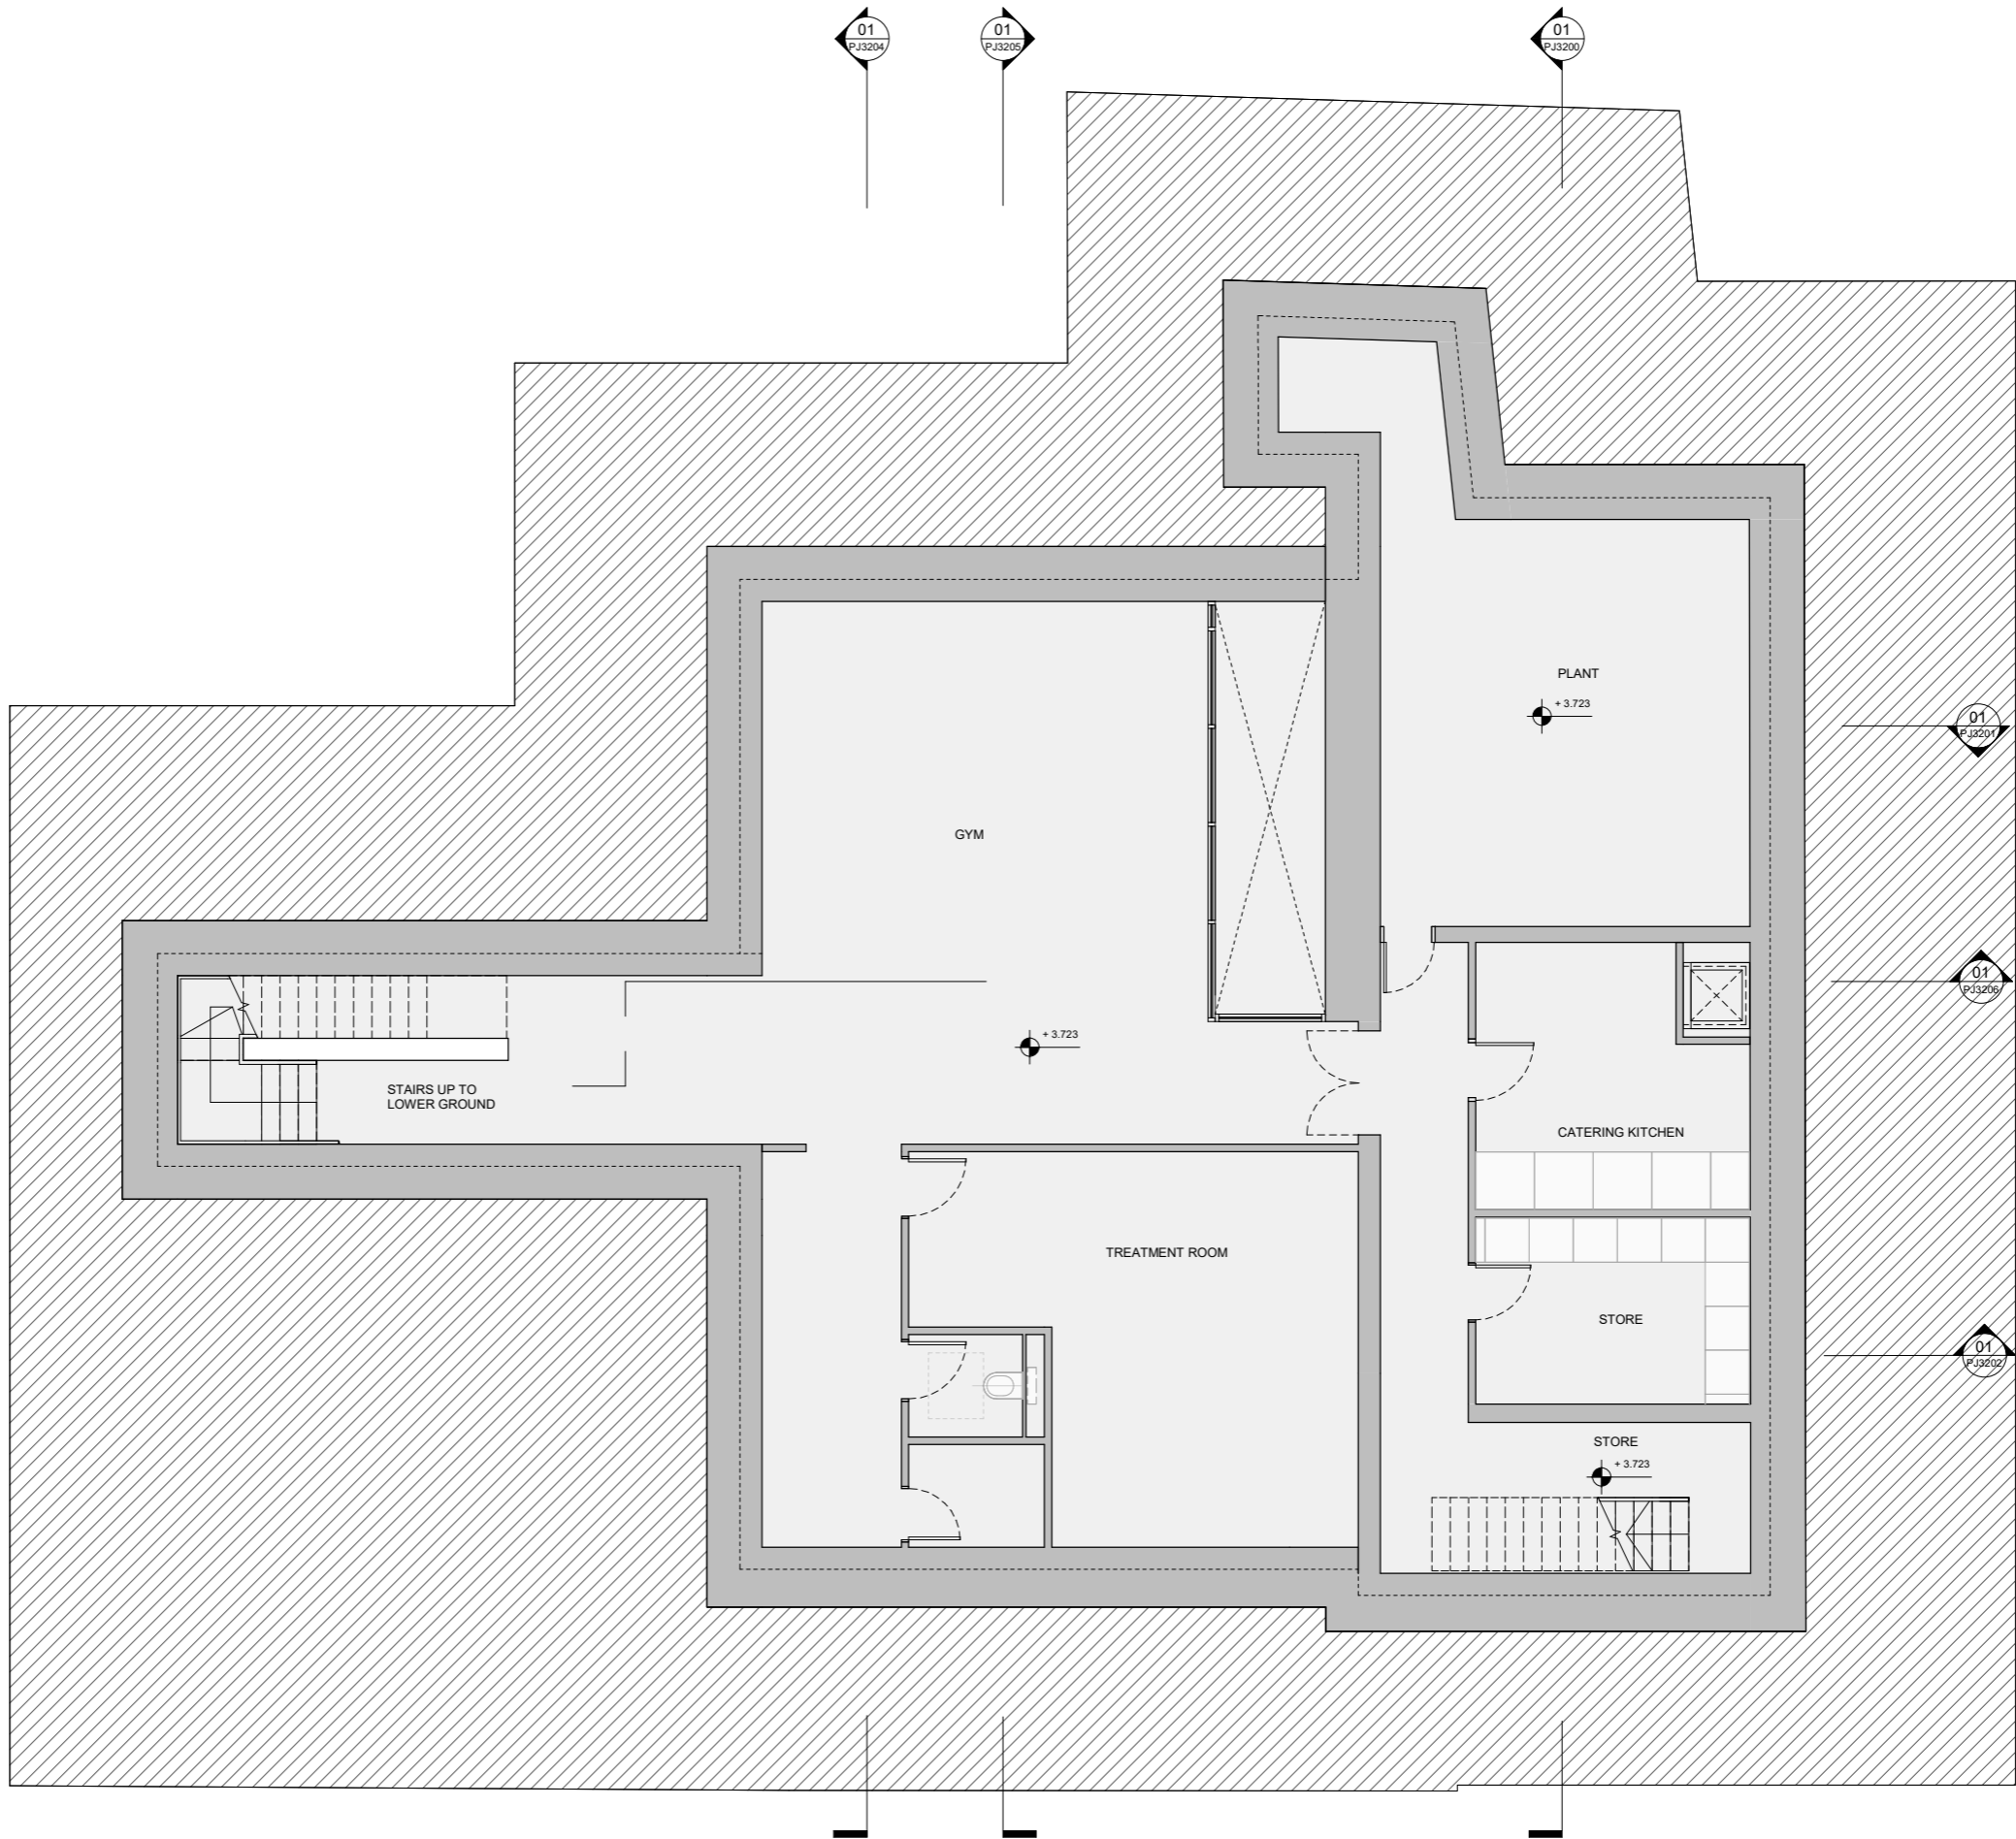

- General Notes
1. Dimensions are in millimetres unless stated otherwise.
 2. Levels are in metres AOD unless stated otherwise.
 3. Dimensions govern. Do not scale off drawing.
 4. All dimensions to be verified on site before proceeding.
 5. All discrepancies to be notified in writing to Make Limited.
- © Make Limited 2016

REV	Date	Reason For Issue	Chk
-----	------	------------------	-----

PLANNING

DRAWING STATUS


make

32 Cleveland Street,
London, W1T 4JY

tel +44 (0) 20 7636 5151

info@makearchitects.com
www.makearchitects.com

Client
Mr M Namaki
56 Cumberland Terrace
London NW1 4HJ

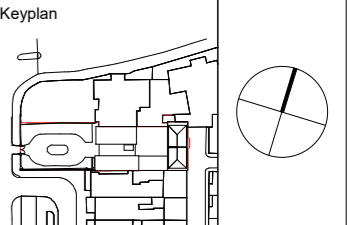

Project
Gloucester Lodge
Drawing Title
Link Basement Plan

Scale at A1 1 : 50	Date
Project No. 1202	Rev No.
Drawing No. GL-MAK-XX-B1-DR-AR-PJ2998	

- General Notes
1. Dimensions are in millimetres unless stated otherwise.
 2. Levels are in metres AOD unless stated otherwise.
 3. Dimensions govern.
Do not scale off drawing.
 4. All dimensions to be verified on site before proceeding.
 5. All discrepancies to be notified in writing to Make Limited.

© Make Limited 2016

REV	Date	Reason For Issue	Chk
-----	------	------------------	-----

PLANNING

DRAWING STATUS

make

32 Cleveland Street,
London, W1T 4JY

tel +44 (0) 20 7636 5151


info@makearchitects.com
www.makearchitects.com

Client

Mr M Namaki

**56 Cumberland Terrace
London NW1 4HJ**

Keyplan

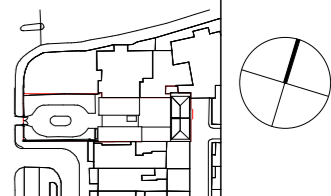

Project

Gloucester Lodge

Drawing Title

**Link Ground Floor Forecourt
Plan**

Scale at A1

1 : 50

Date


Project No.


1202

Rev No.

Drawing No.

GL-MAK-XX-00-DR-AR-PJ3000A

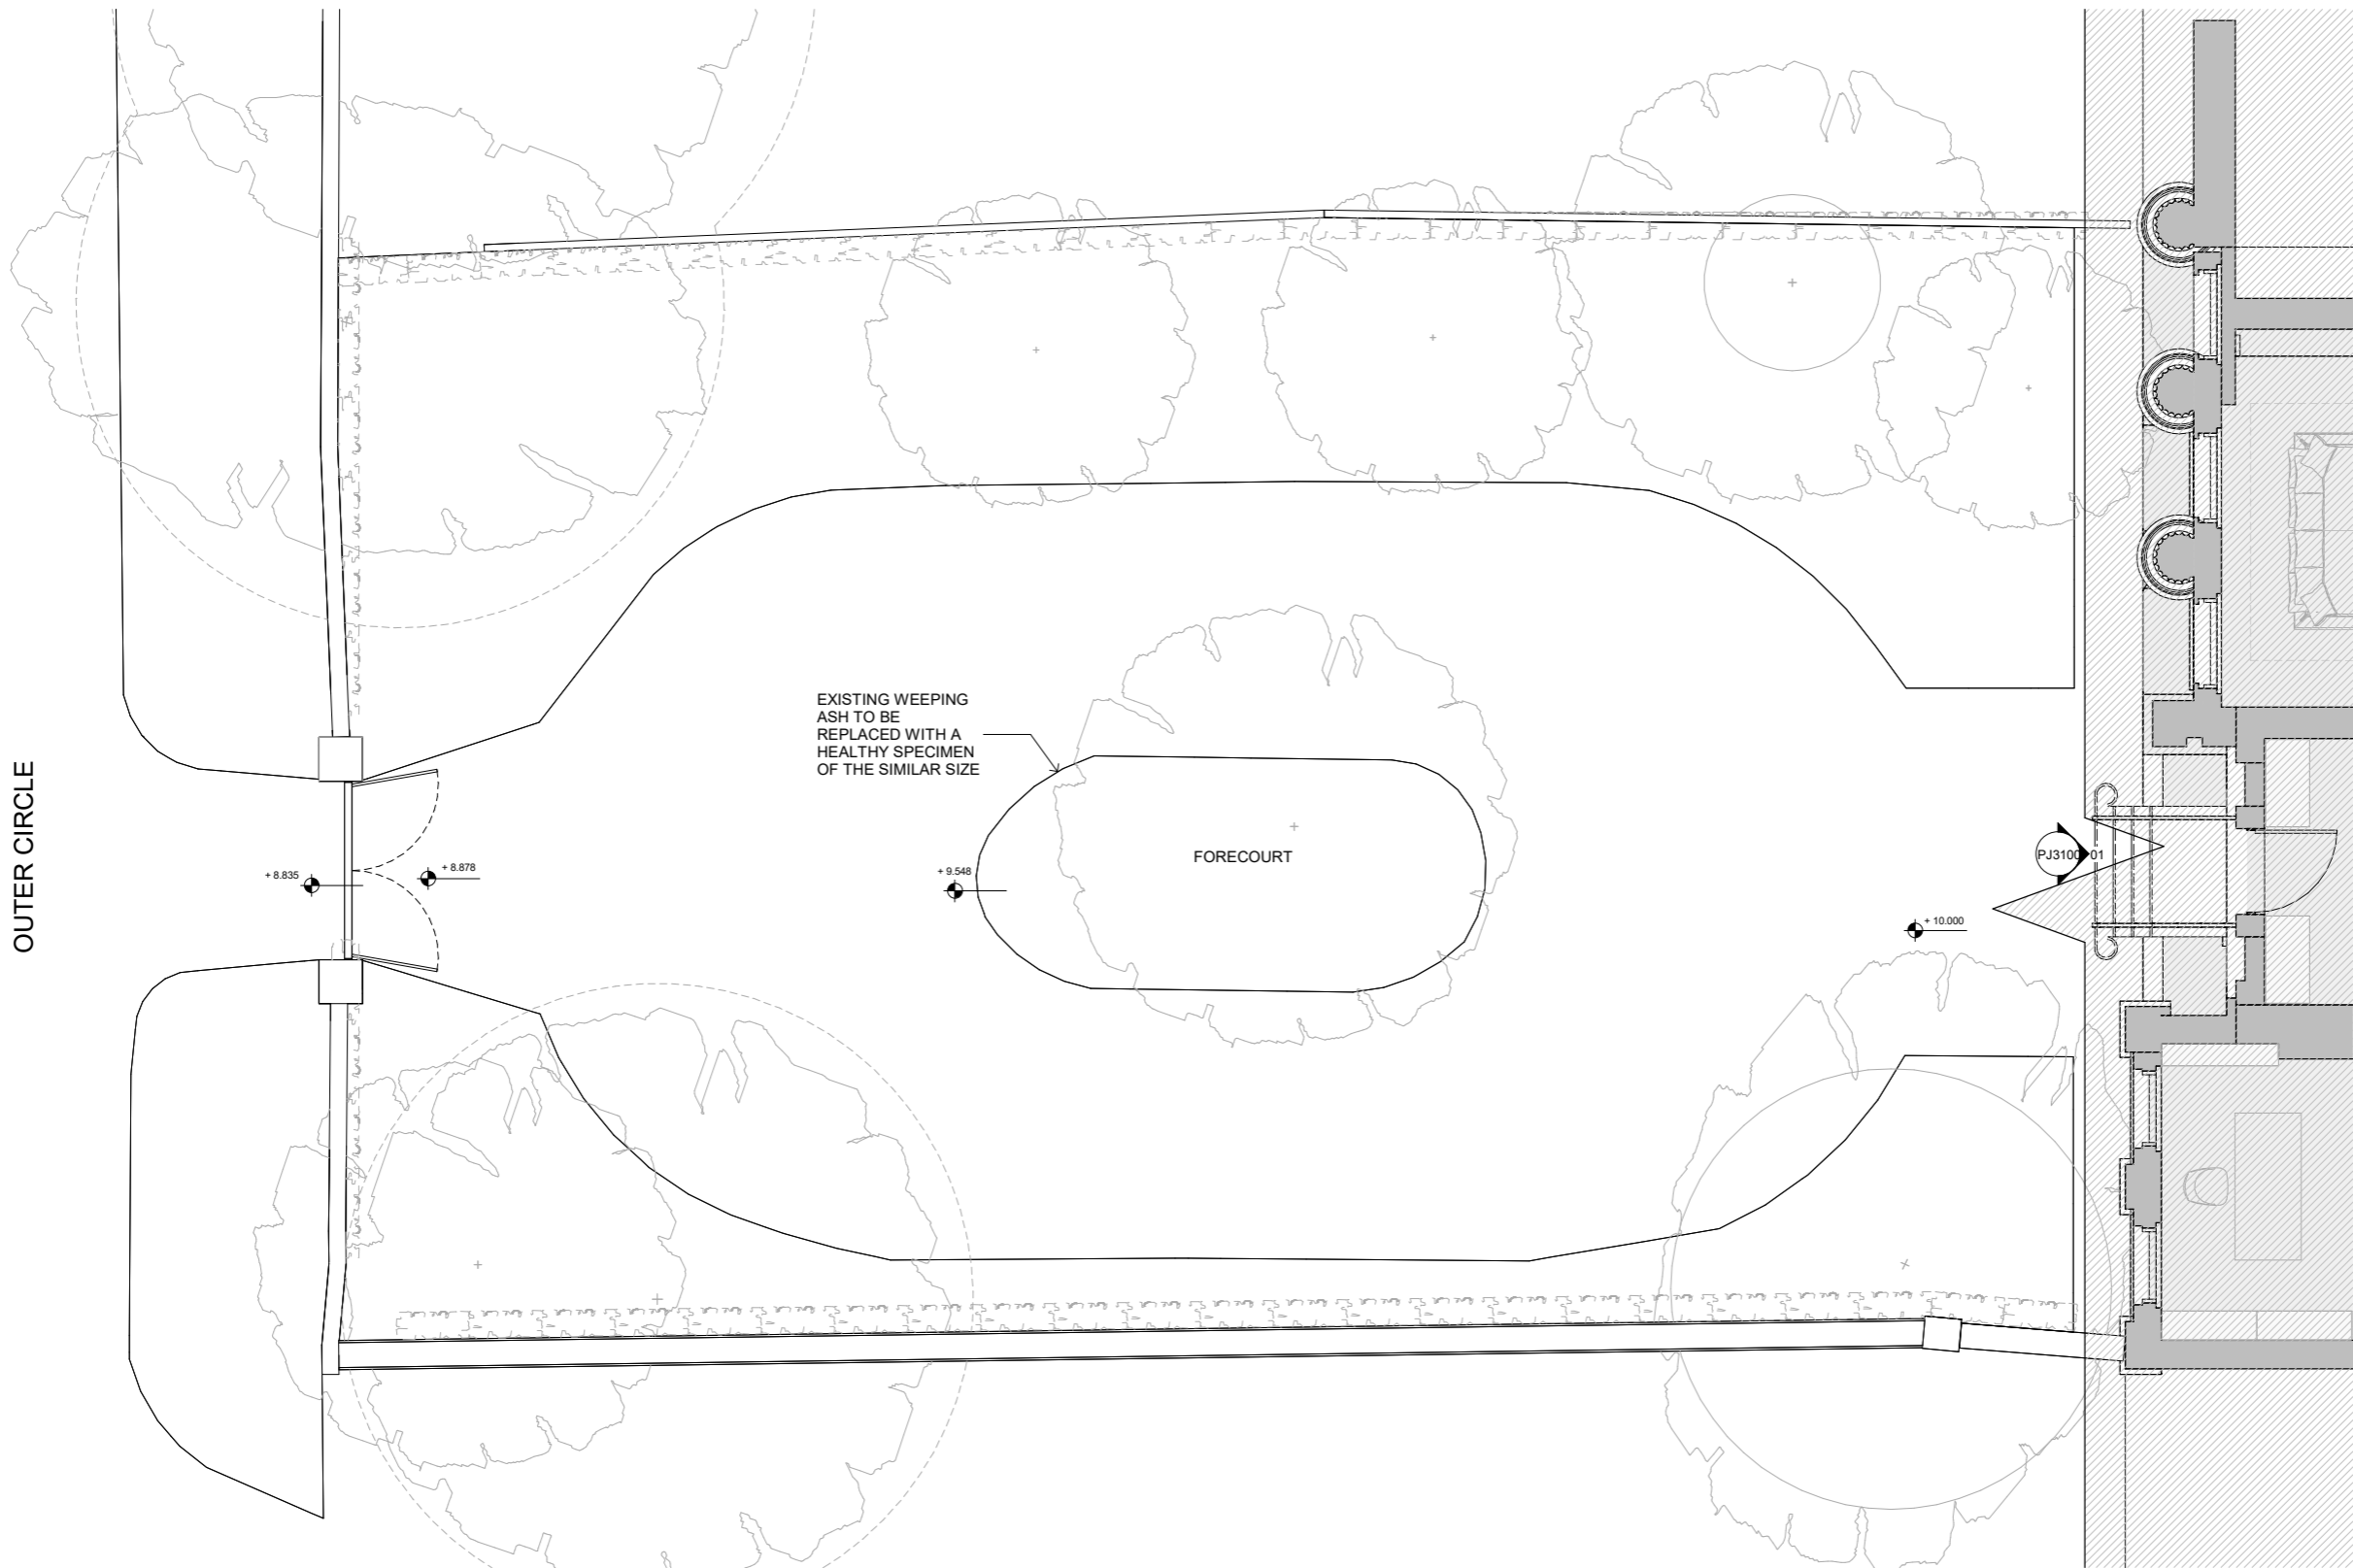


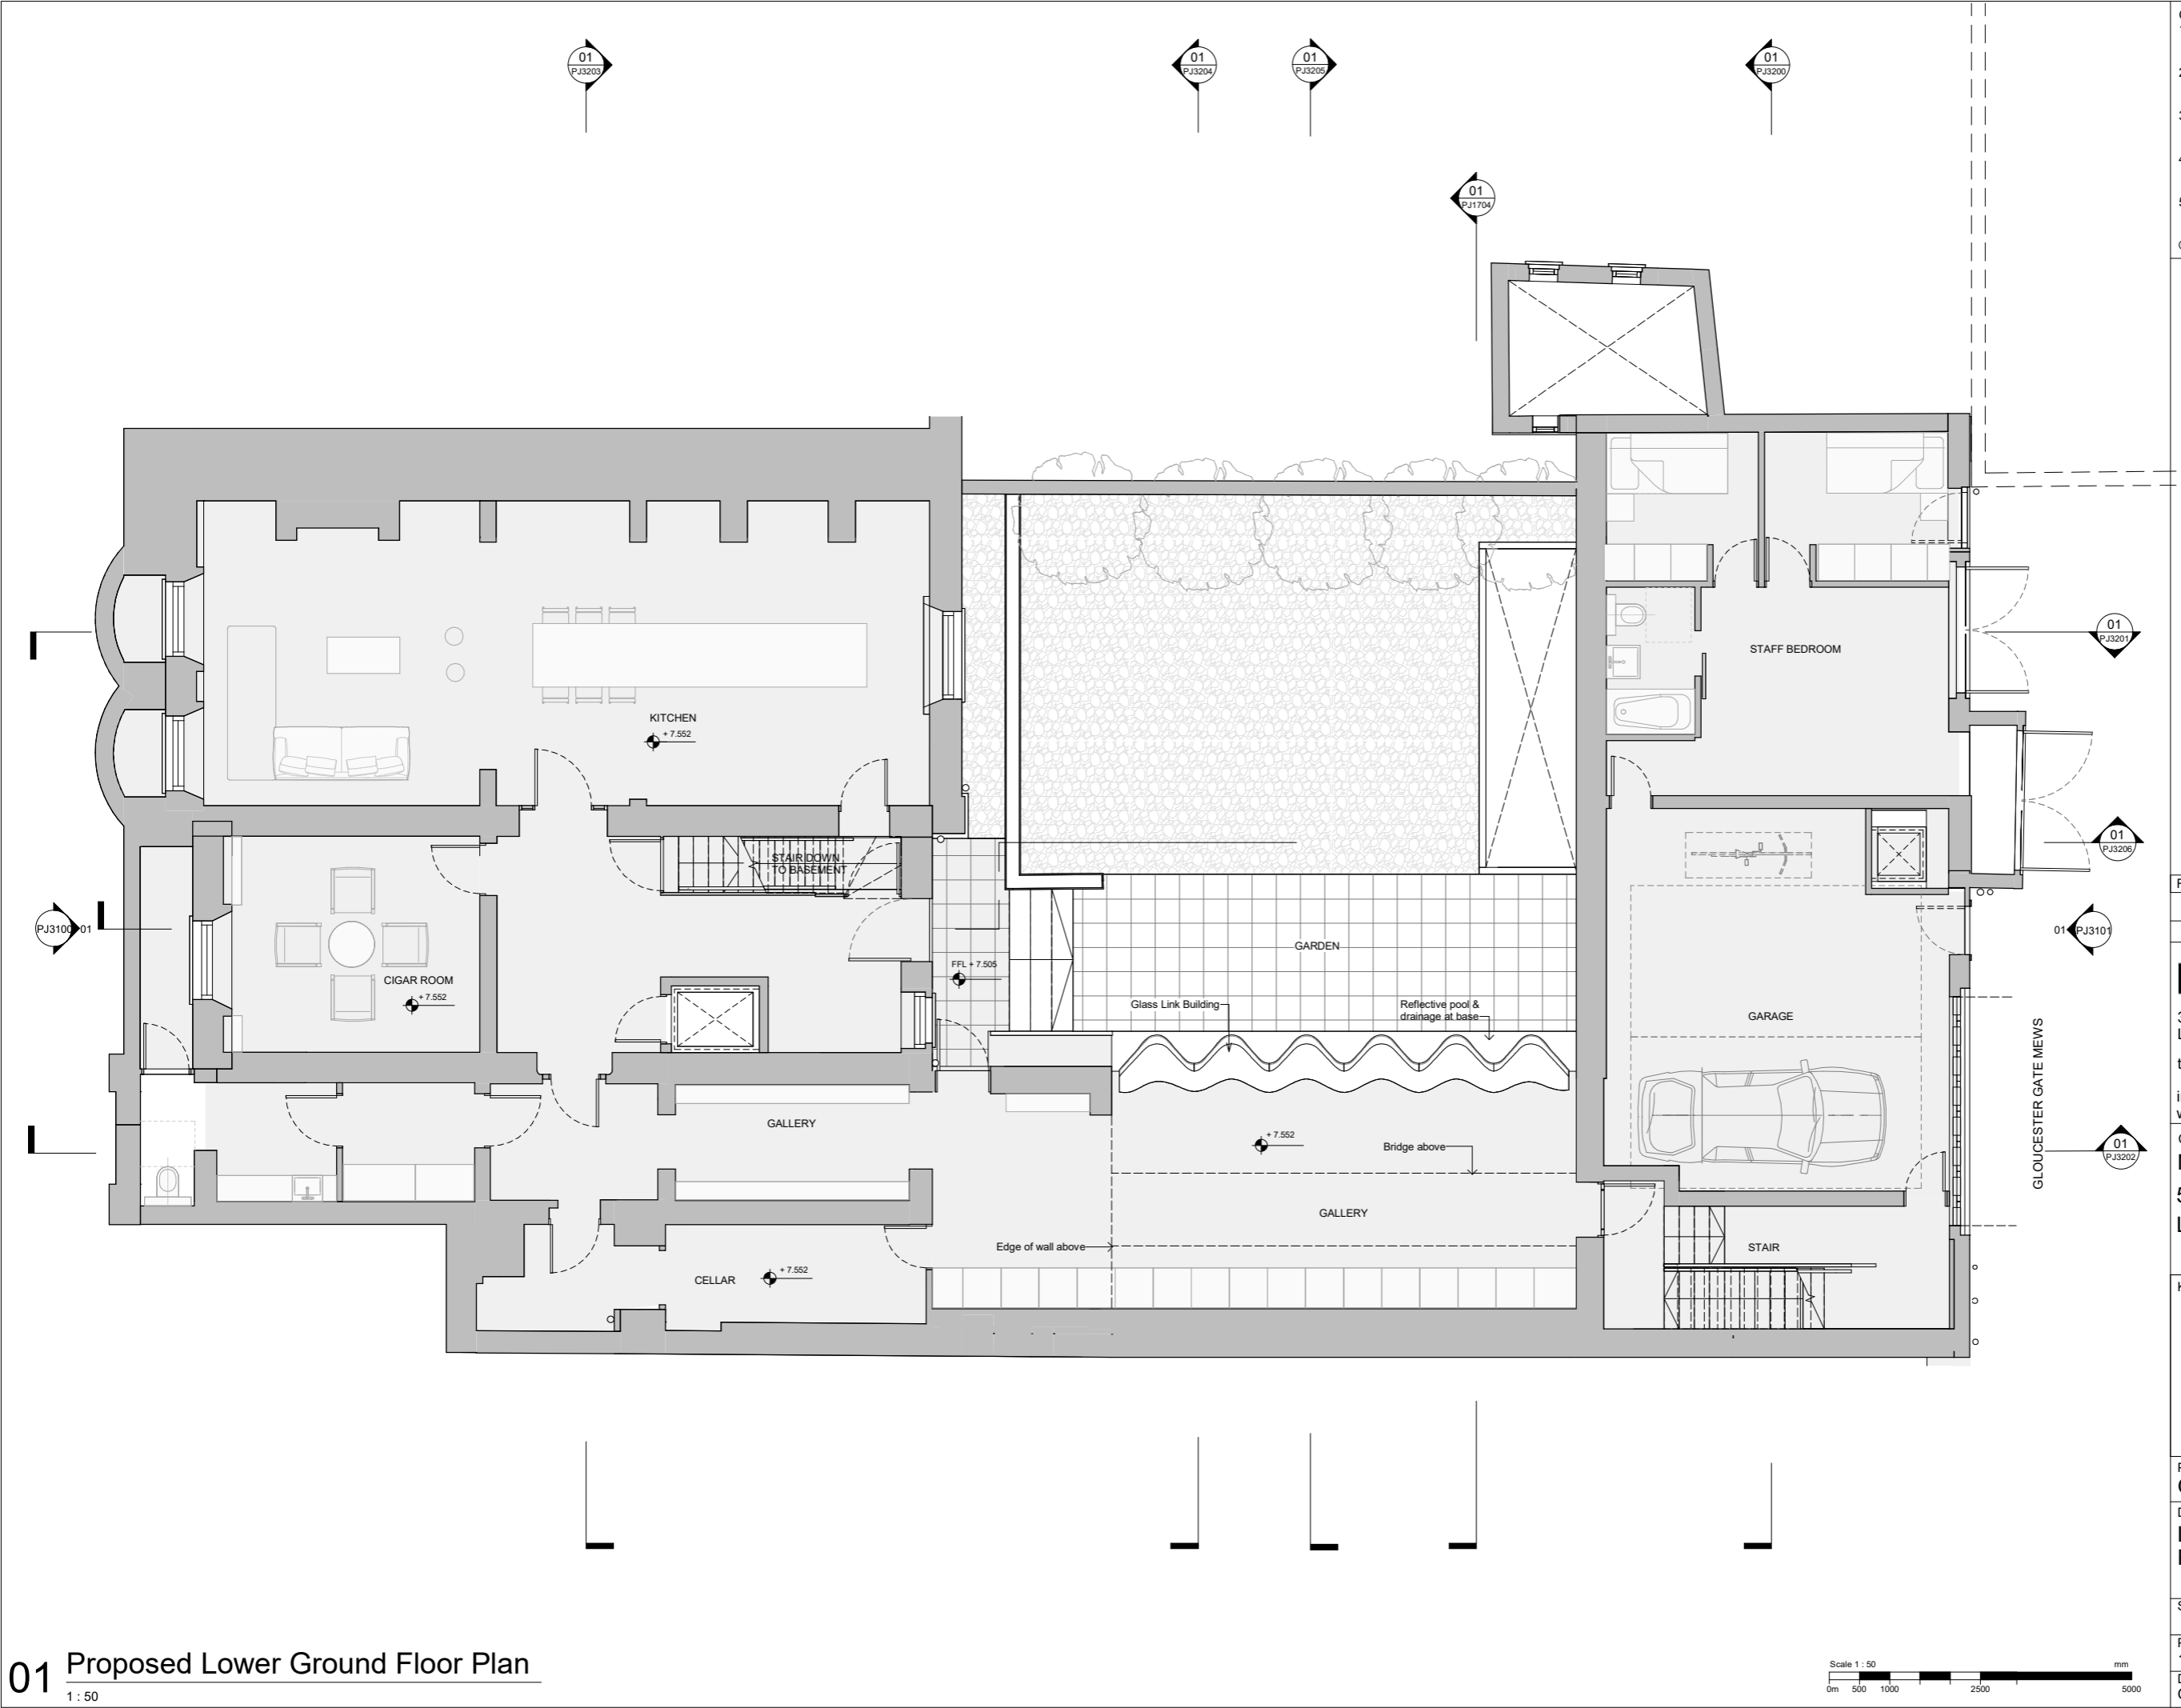

General Notes
1. Dimensions are in millimetres unless stated otherwise.
2. Levels are in metres AOD unless stated otherwise.
3. Dimensions govern.
Do not scale off drawing.
4. All dimensions to be verified on site before proceeding.
5. All discrepancies to be notified in writing to Make Limited.
© Make Limited 2016


REV	Date	Reason For Issue	Chk
PLANNING			
DRAWING STATUS			


make
32 Cleveland Street,
London, W1T 4JY
tel +44 (0) 20 7636 5151
info@makearchitects.com
www.makearchitects.com
Client
Mr M Namaki
56 Cumberland Terrace
London NW1 4HJ

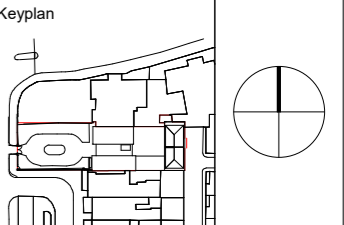

Project Gloucester Lodge	
Drawing Title Link Lower Ground Floor Plan	
Scale at A1 1 : 50	Date
Project No. 1202	Rev No.
Drawing No. GL-MAK-XX-LG-DR-AR-PJ2999	

01 Proposed Lower Ground Floor Plan
1 : 50

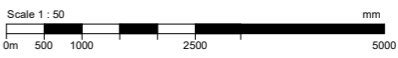

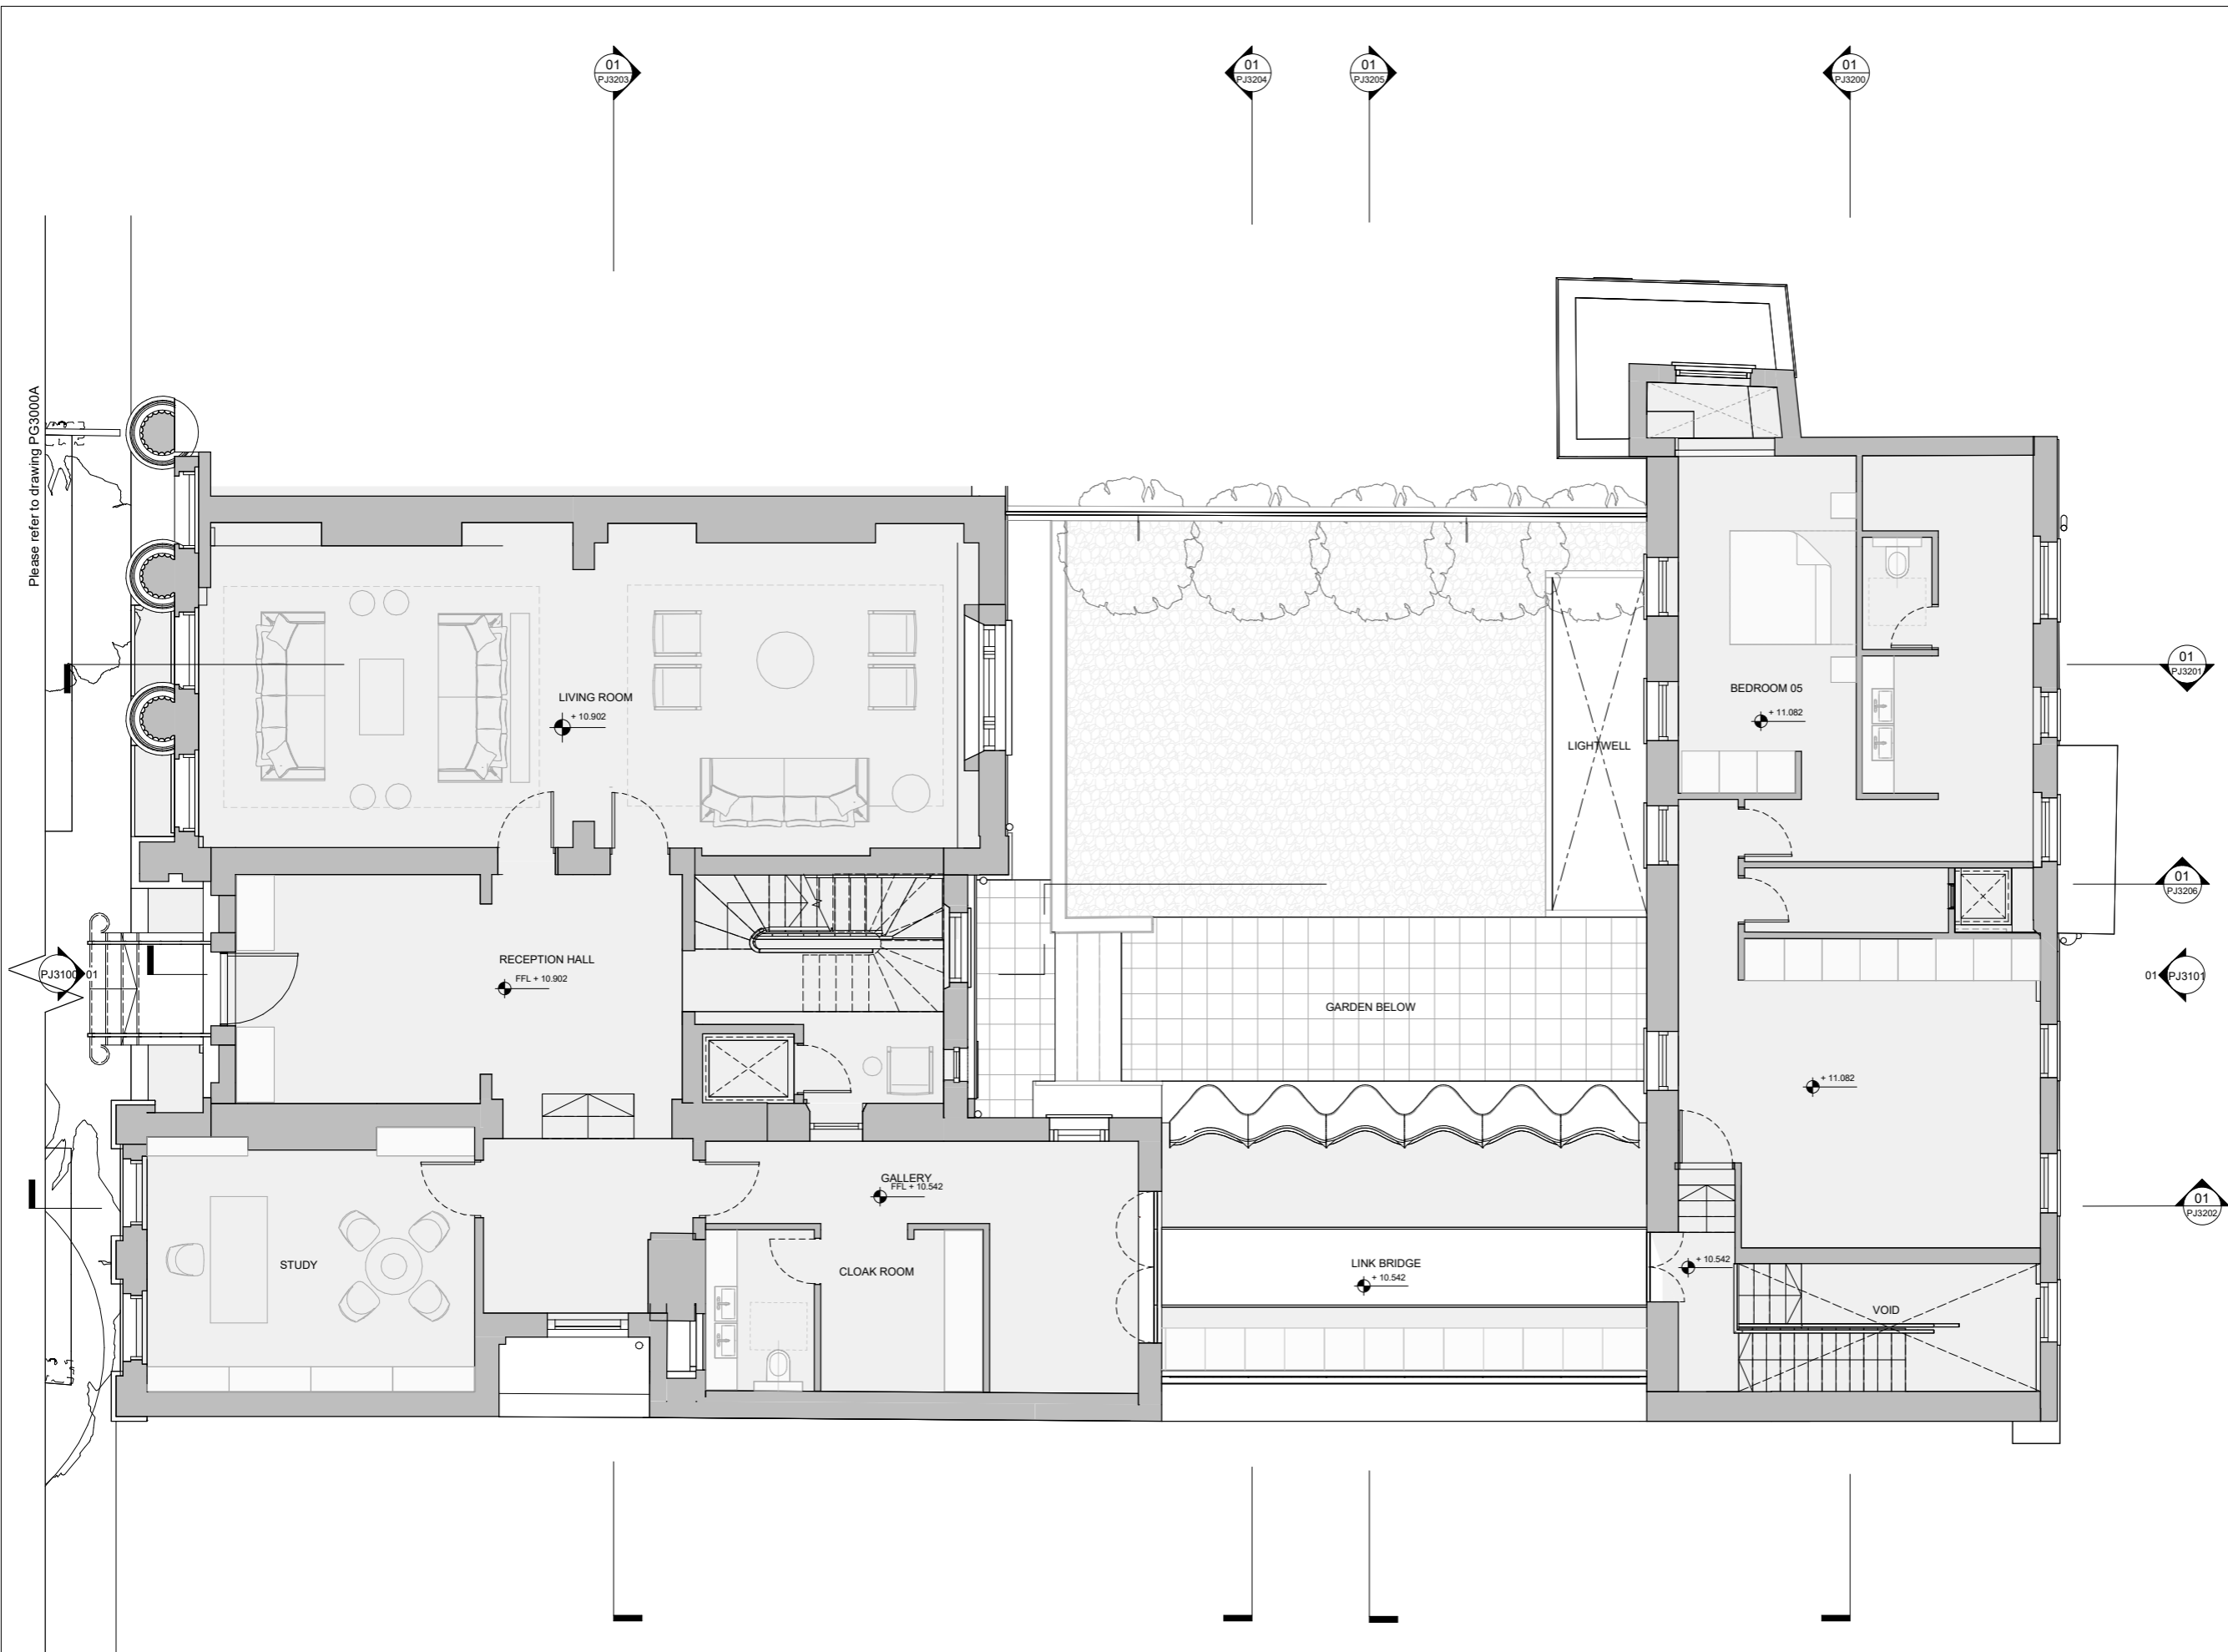

- General Notes
1. Dimensions are in millimetres unless stated otherwise.
 2. Levels are in metres AOD unless stated otherwise.
 3. Dimensions govern. Do not scale off drawing.
 4. All dimensions to be verified on site before proceeding.
 5. All discrepancies to be notified in writing to Make Limited.
- © Make Limited 2016

REV	Date	Reason For Issue	Chk
PLANNING			
DRAWING STATUS			


make

32 Cleveland Street,
London, W1T 4JY


tel +44 (0) 20 7636 5151

info@makearchitects.com
www.makearchitects.com

Client
Mr M Namaki
56 Cumberland Terrace
London NW1 4HJ

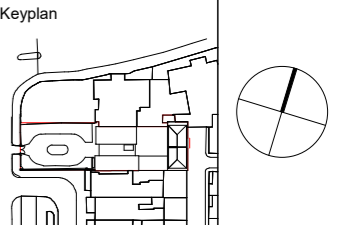

Project Gloucester Lodge	
Drawing Title Link Ground Floor Plan	
Scale at A1 1 : 50	Date
Project No. 1202	Rev No.
Drawing No. GL-MAK-XX-00-DR-AR-PJ3000	

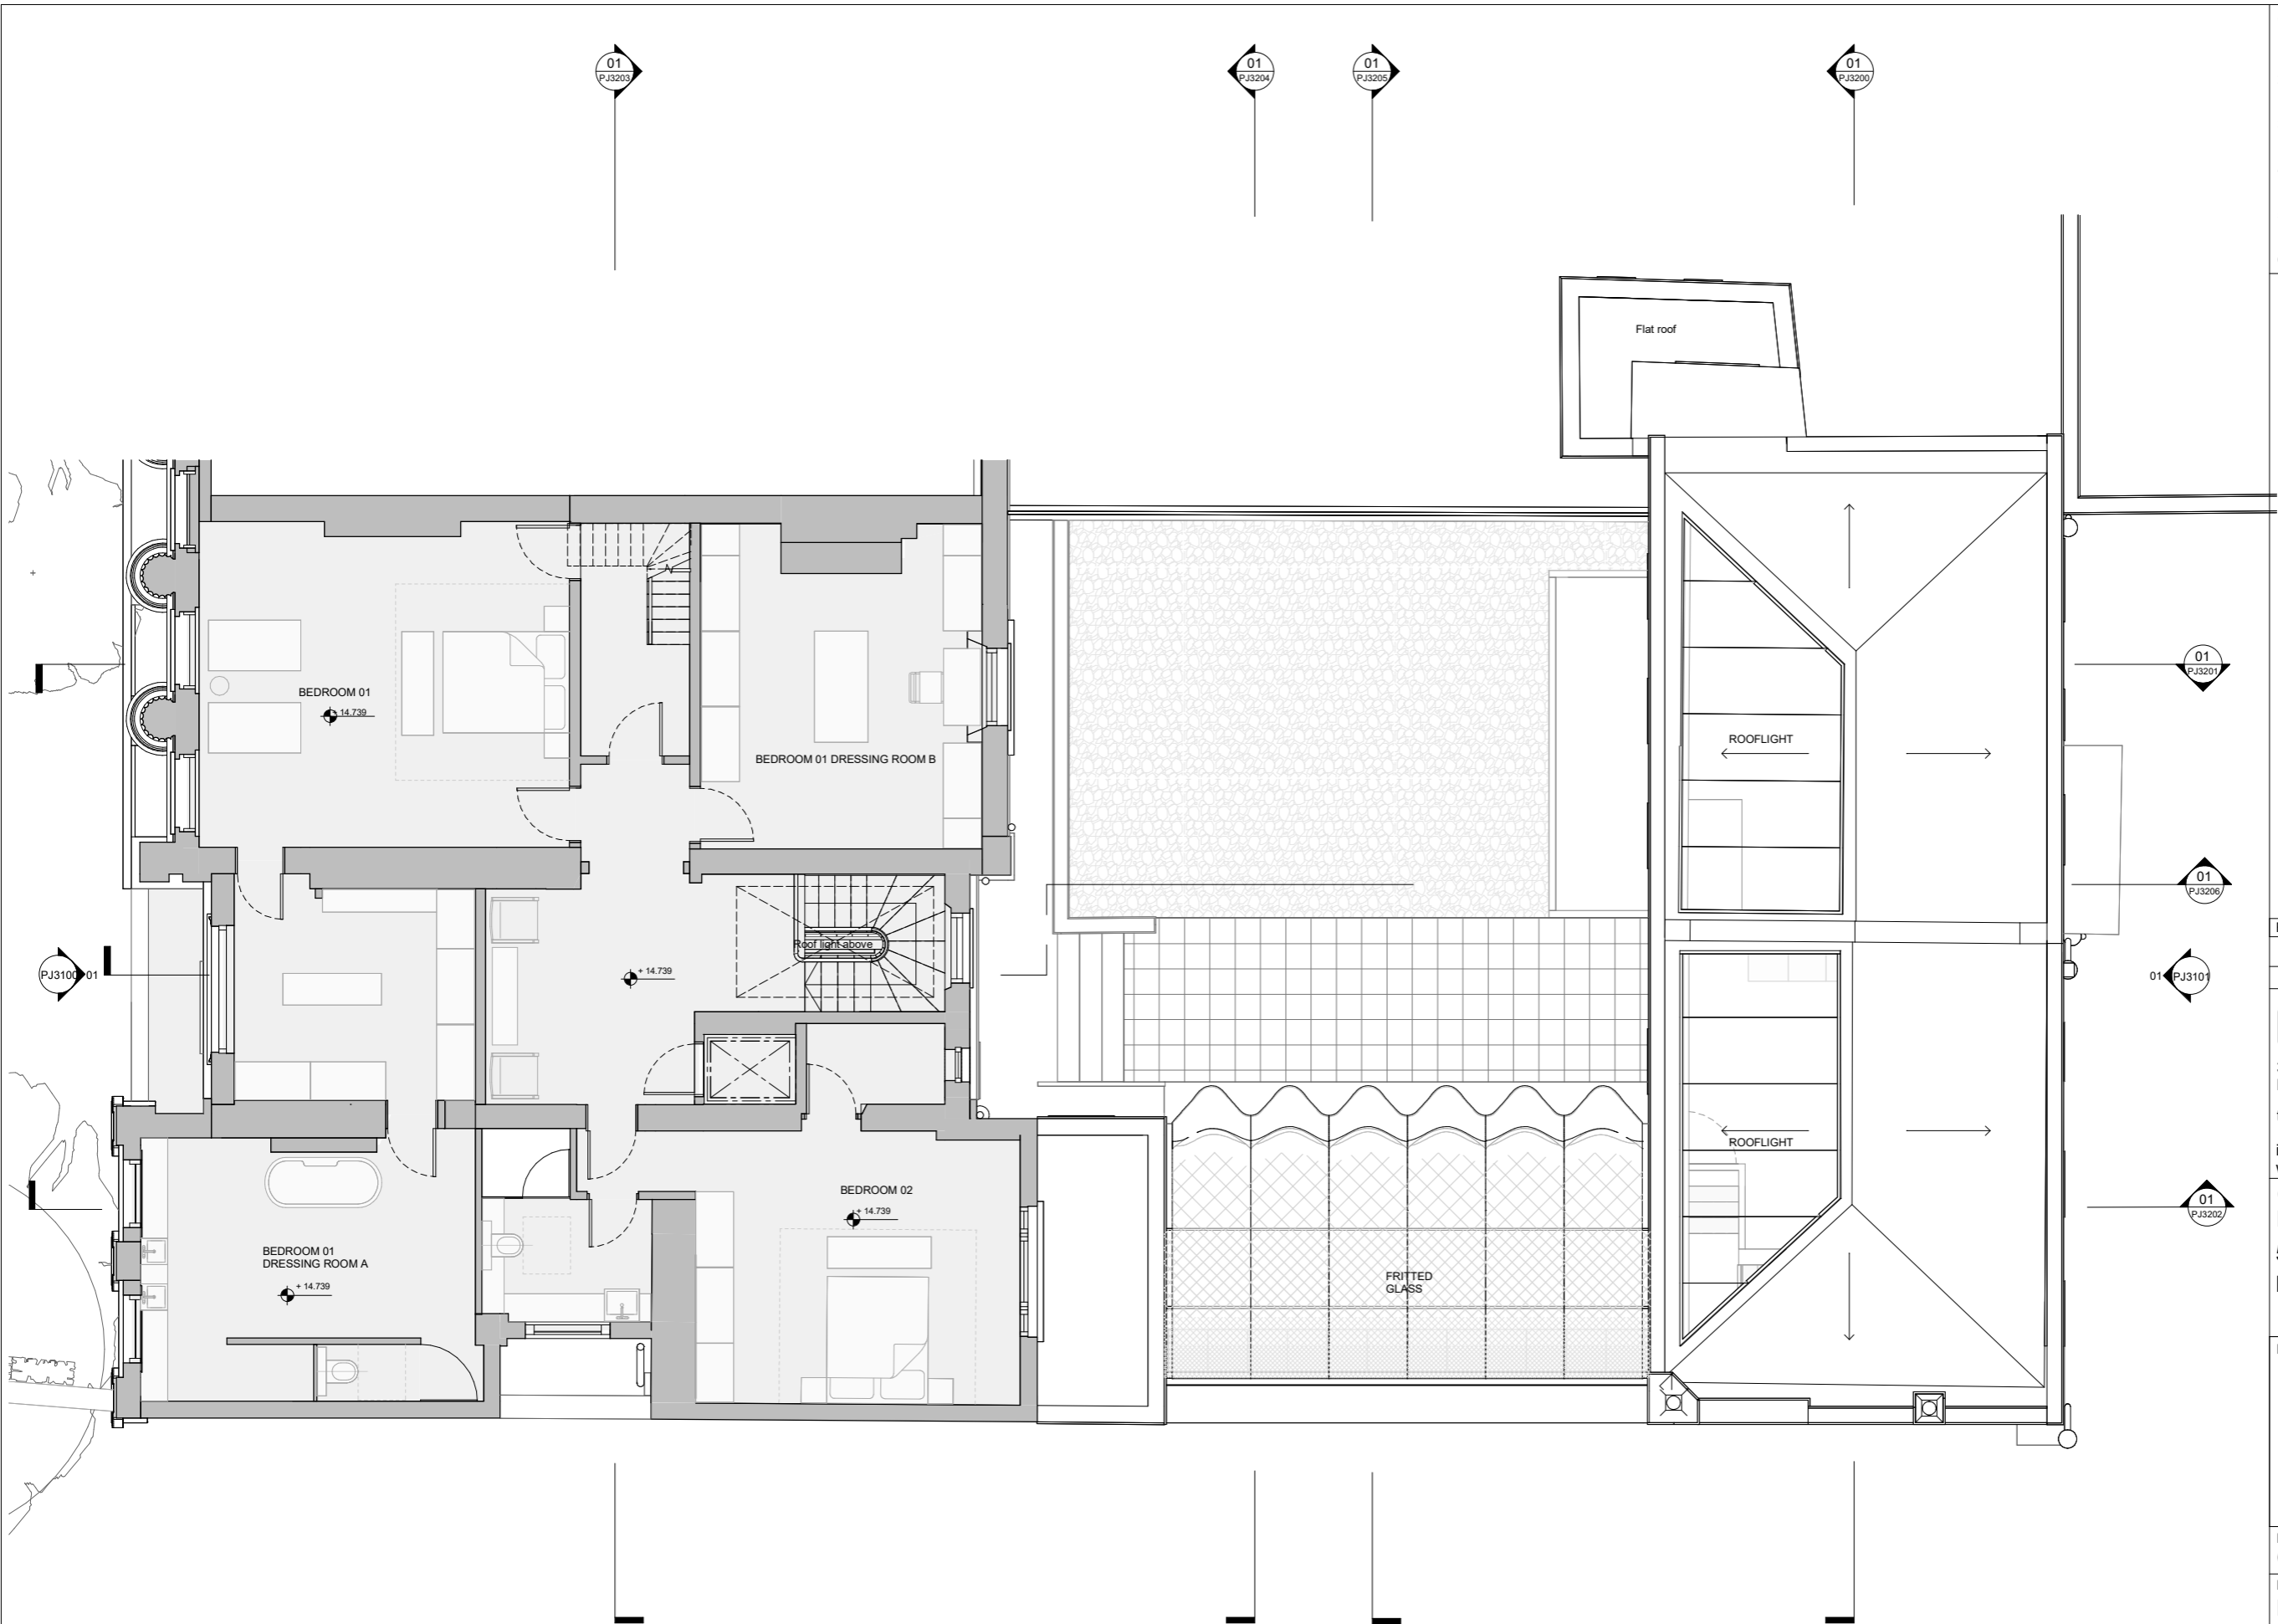


General Notes
1. Dimensions are in millimetres unless stated otherwise.
2. Levels are in metres AOD unless stated otherwise.
3. Dimensions govern.
Do not scale off drawing.
4. All dimensions to be verified on site before proceeding.
5. All discrepancies to be notified in writing to Make Limited.

© Make Limited 2016


REV	Date	Reason For Issue	Chk
PLANNING			
DRAWING STATUS			

make
32 Cleveland Street,
London, W1T 4JY
tel +44 (0) 20 7636 5151
info@makearchitects.com
www.makearchitects.com

Client
Mr M Namaki
56 Cumberland Terrace
London NW1 4HJ

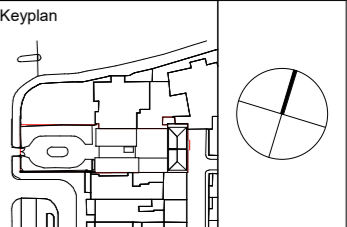

Project Gloucester Lodge	
Drawing Title Link First Floor Plan	
Scale at A1 1 : 50	Date
Project No. 1202	Rev No.
Drawing No. GL-MAK-XX-01-DR-AR-PJ3001	

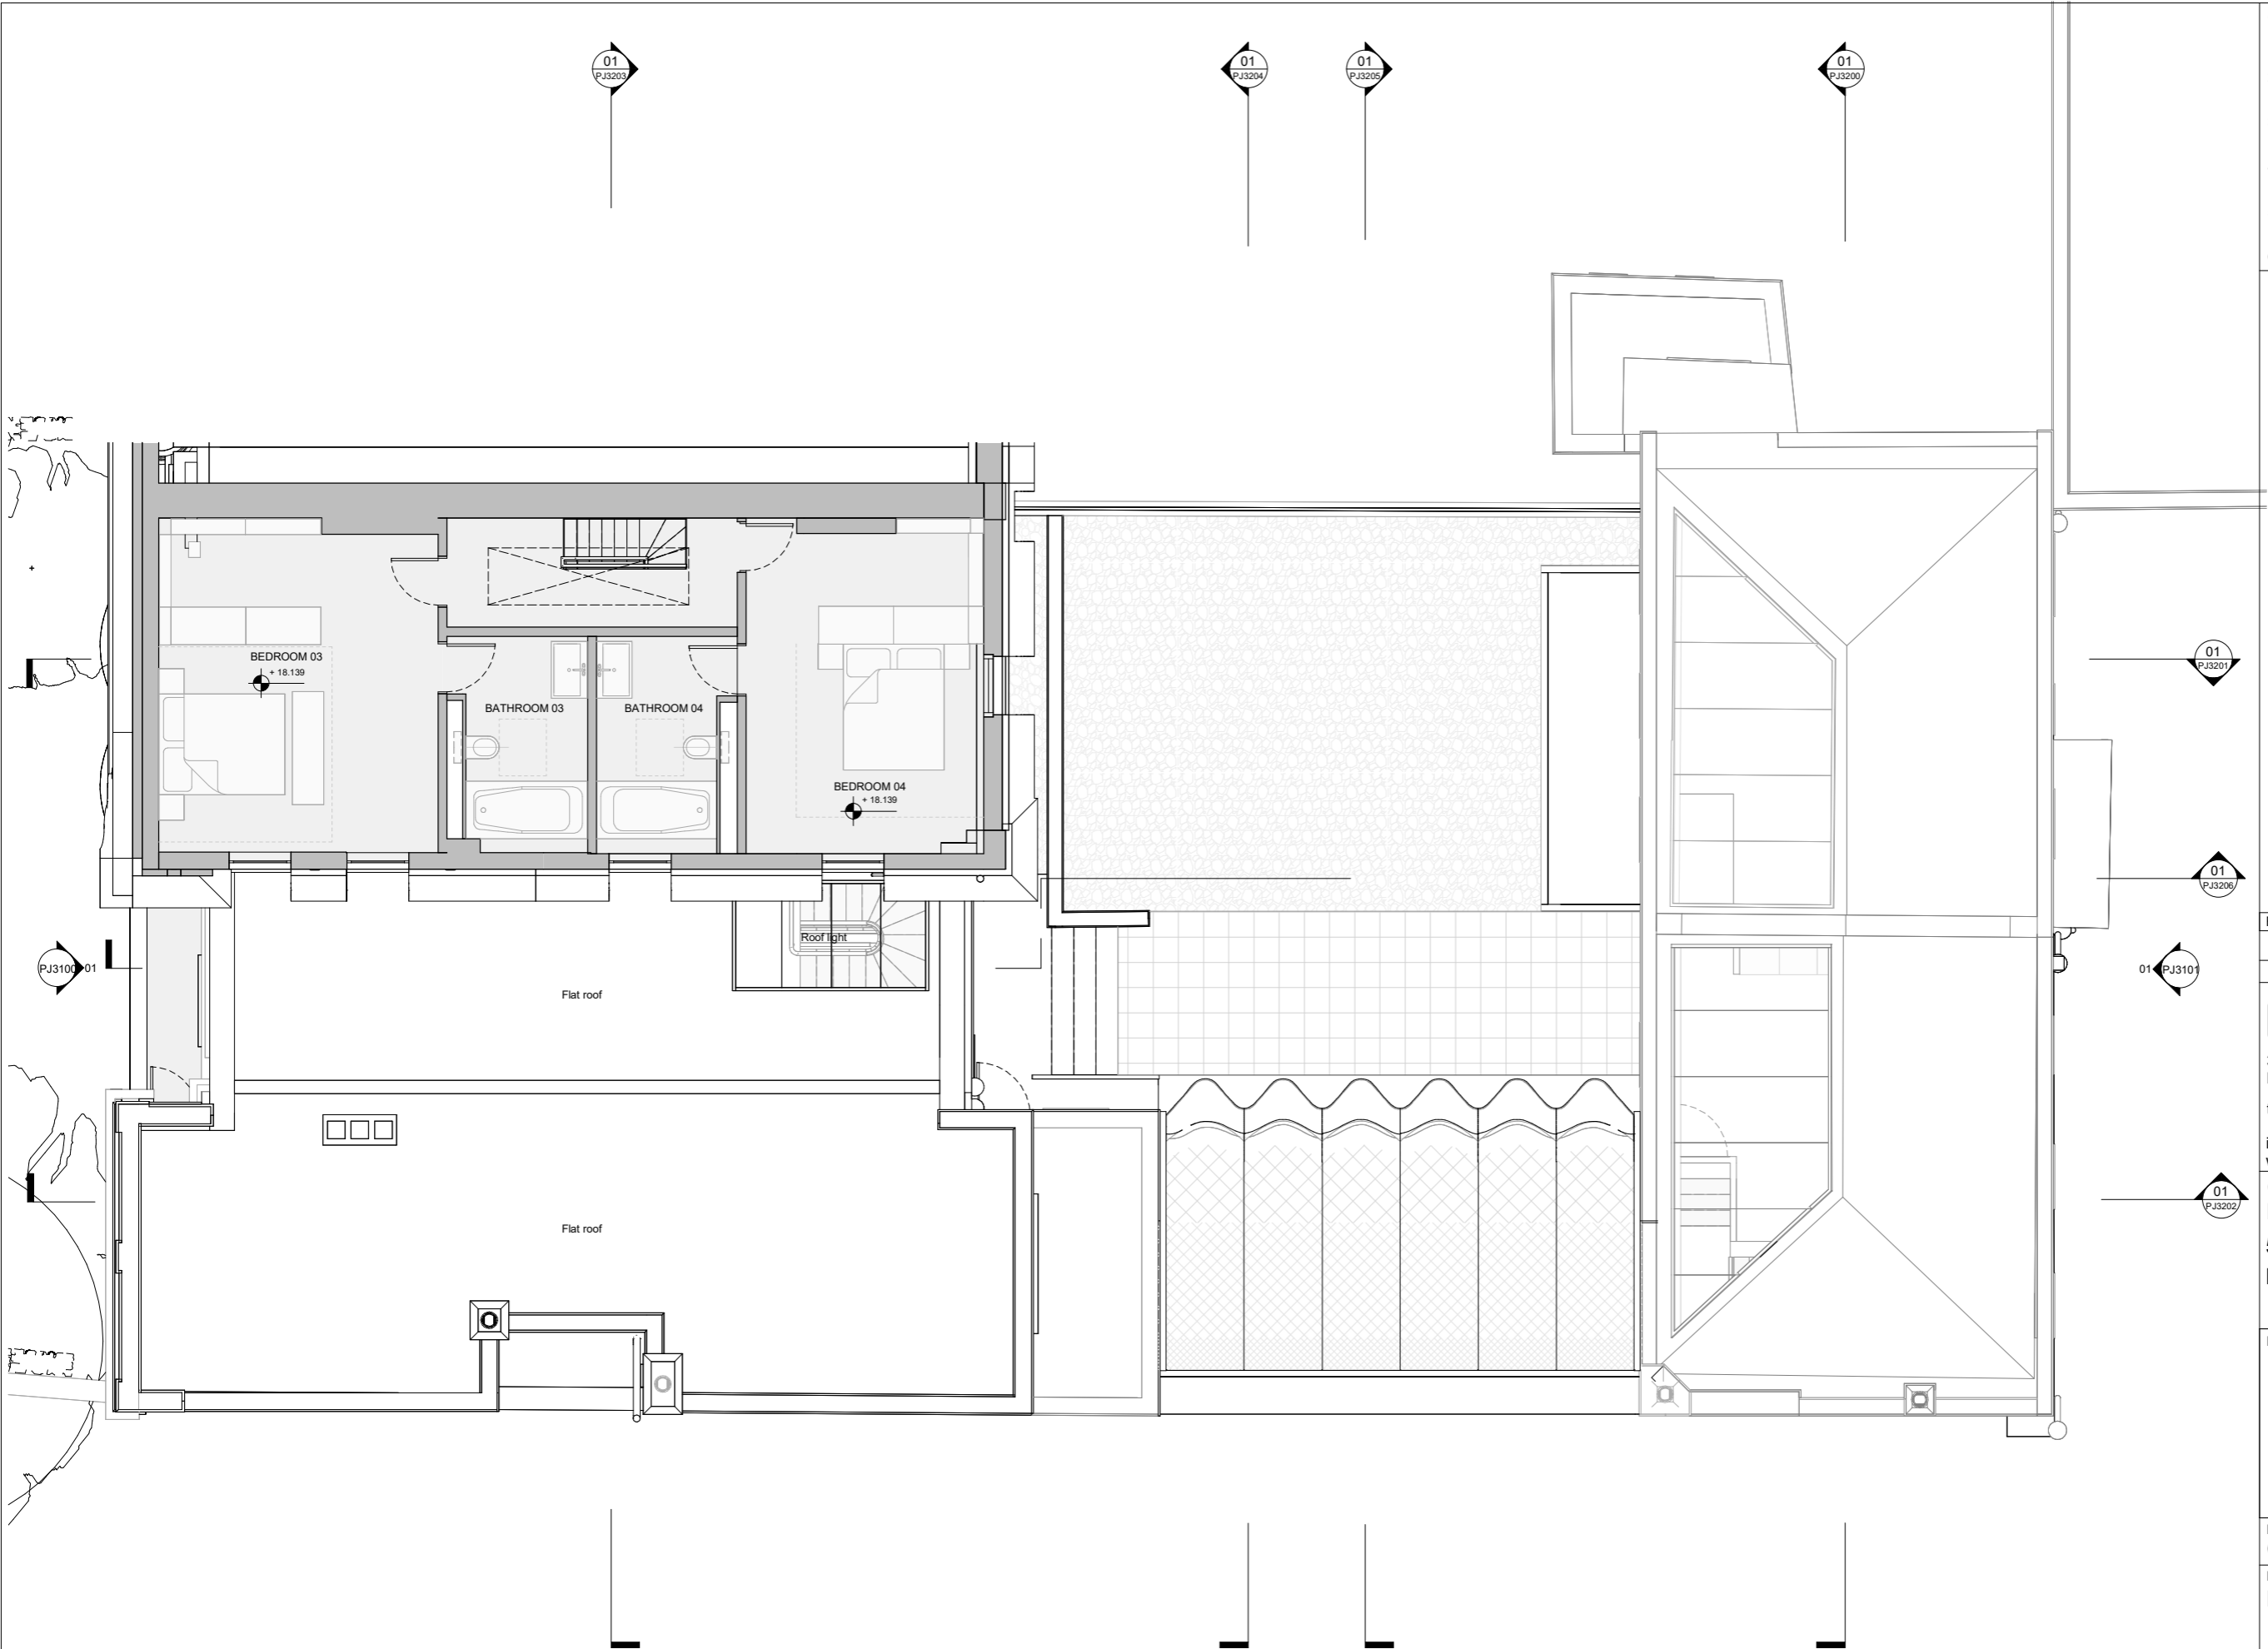

- General Notes
1. Dimensions are in millimetres unless stated otherwise.
 2. Levels are in metres AOD unless stated otherwise.
 3. Dimensions govern. Do not scale off drawing.
 4. All dimensions to be verified on site before proceeding.
 5. All discrepancies to be notified in writing to Make Limited.
- © Make Limited 2016

REV	Date	Reason For Issue	Chk
PLANNING			
DRAWING STATUS			


make

32 Cleveland Street,
London, W1T 4JY


tel +44 (0) 20 7636 5151

info@makearchitects.com
www.makearchitects.com

Client
Mr M Namaki
56 Cumberland Terrace
London NW1 4HJ

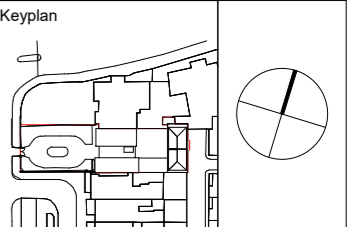

Project Gloucester Lodge	
Drawing Title Link Second Floor Plan	
Scale at A1 1 : 50	Date
Project No. 1202	Rev No.
Drawing No. GL-MAK-XX-02-DR-AR-PJ3002	

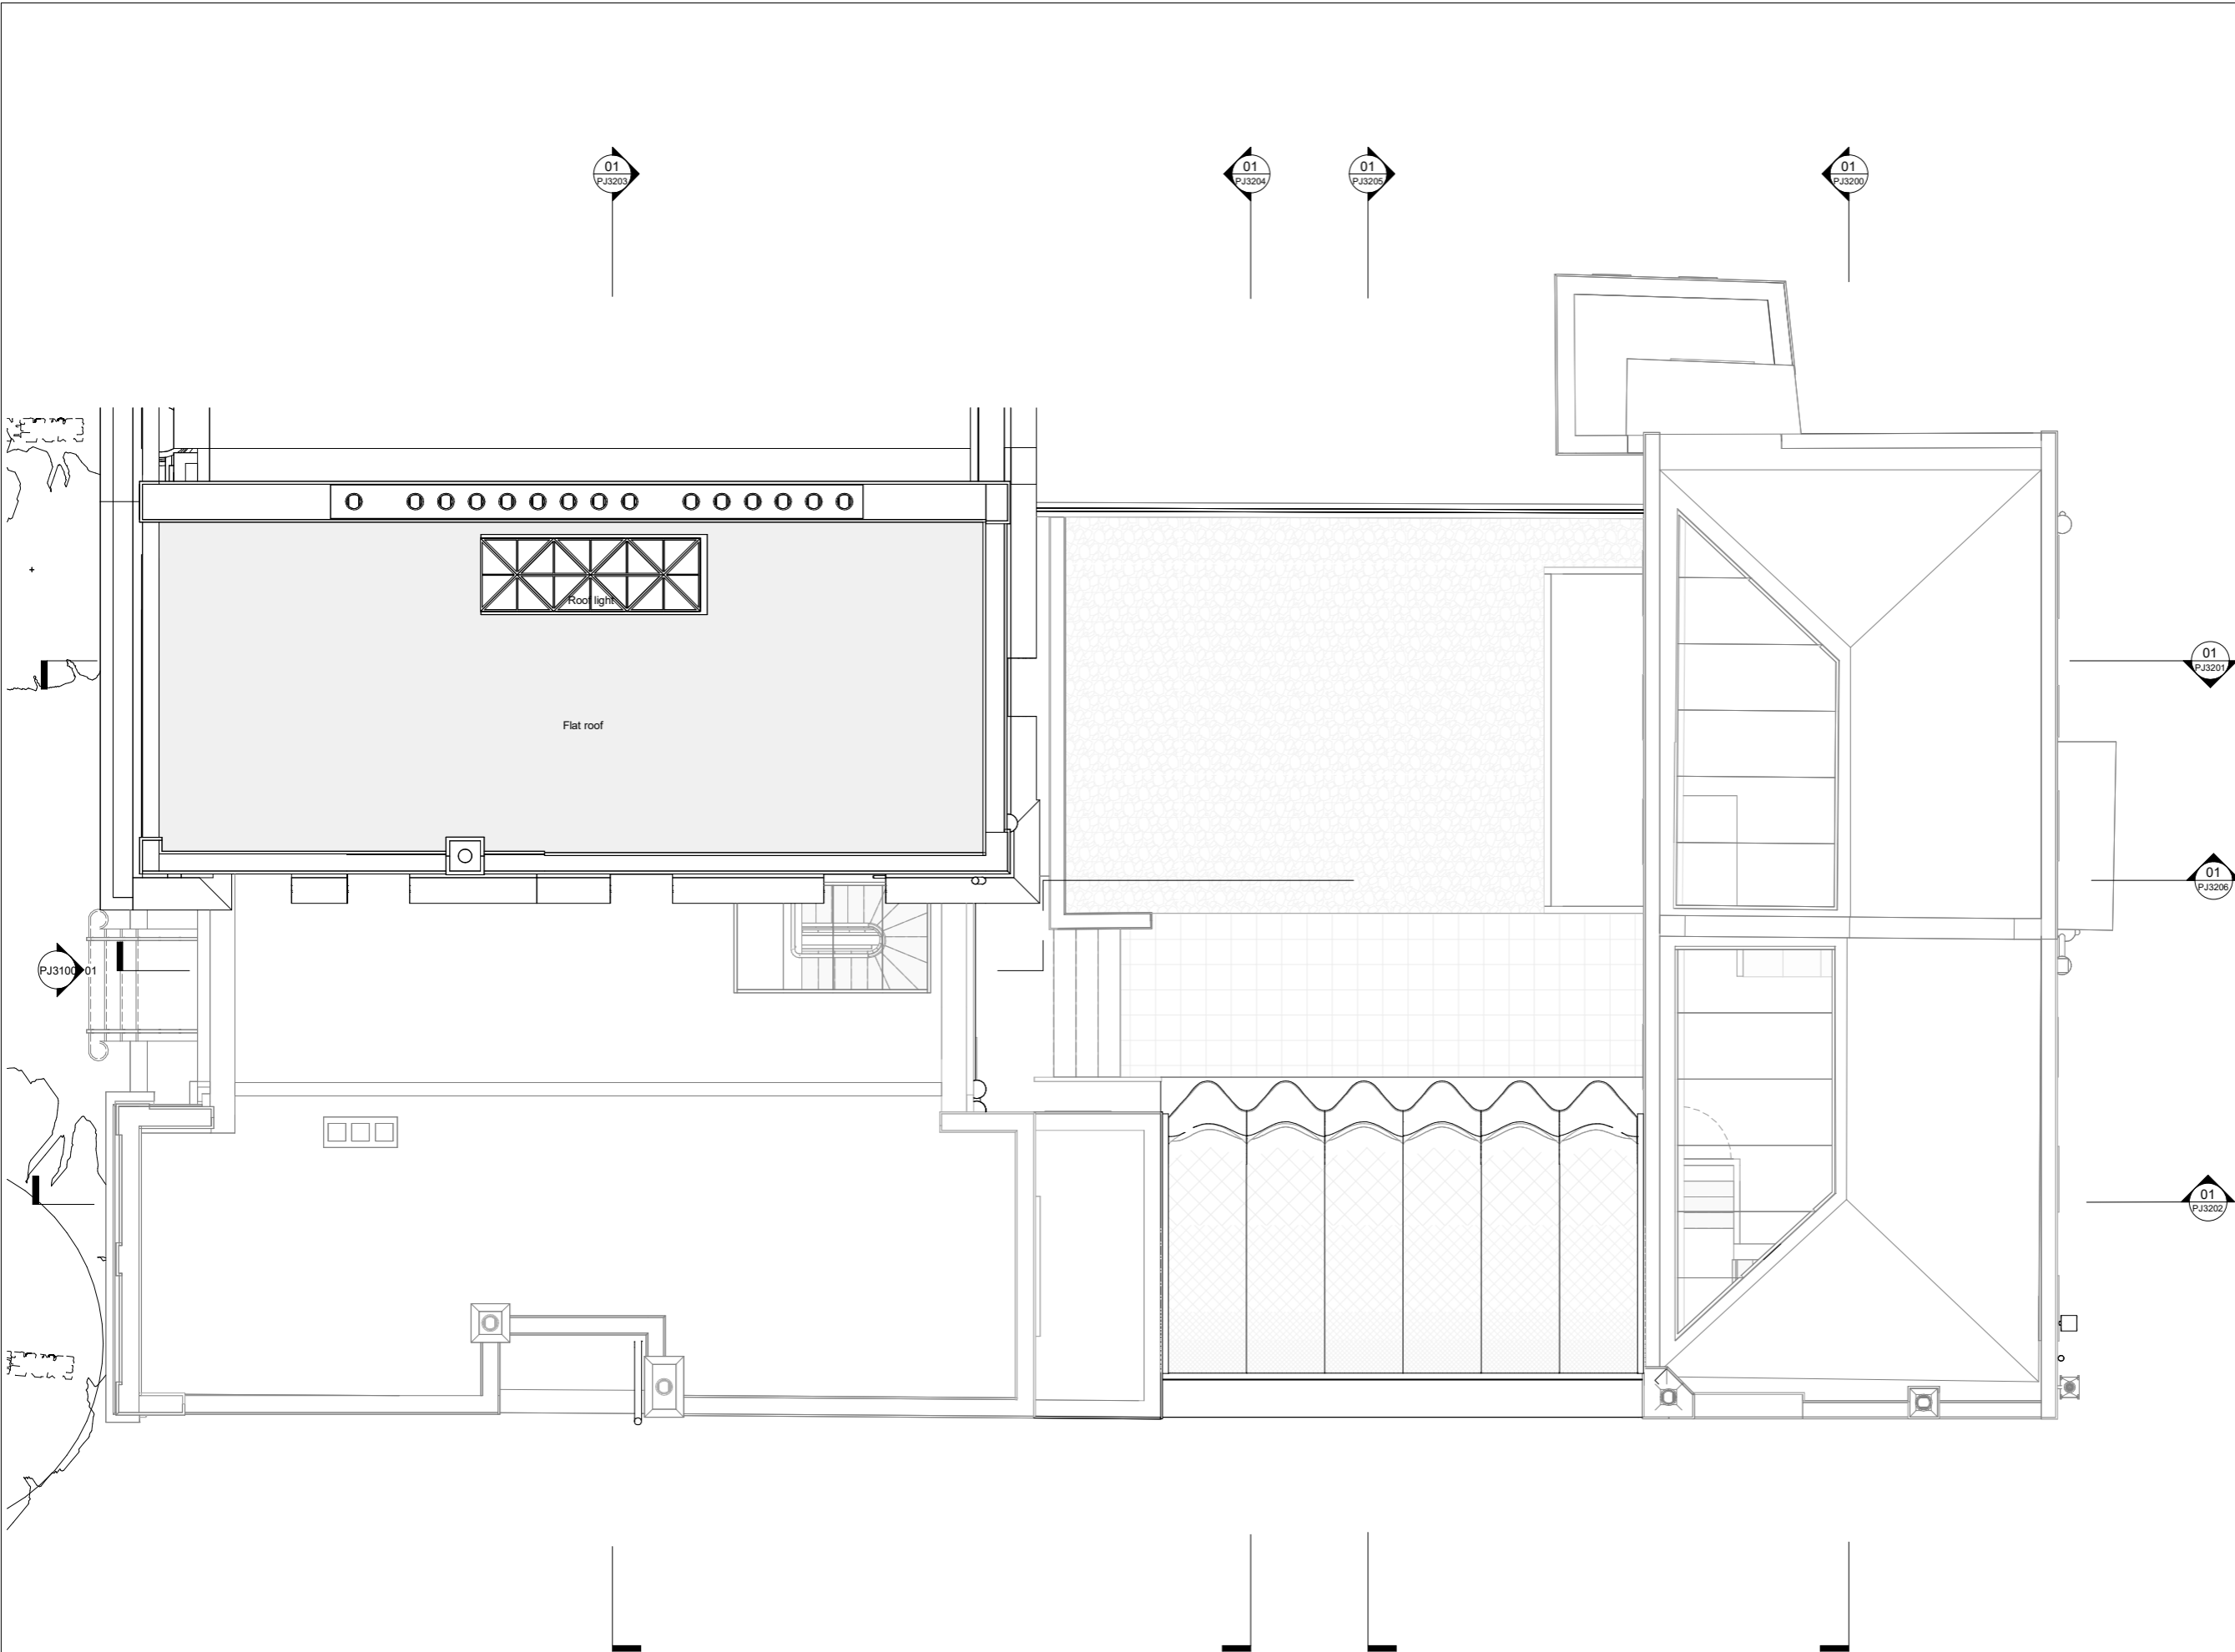

- General Notes
1. Dimensions are in millimetres unless stated otherwise.
 2. Levels are in metres AOD unless stated otherwise.
 3. Dimensions govern. Do not scale off drawing.
 4. All dimensions to be verified on site before proceeding.
 5. All discrepancies to be notified in writing to Make Limited.
- © Make Limited 2016

REV	Date	Reason For Issue	Chk
-----	------	------------------	-----

PLANNING

DRAWING STATUS

make

32 Cleveland Street,
London, W1T 4JY

tel +44 (0) 20 7636 5151



info@makearchitects.com
www.makearchitects.com

Client

Mr M Namaki

56 Cumberland Terrace
London NW1 4HJ

Keyplan

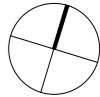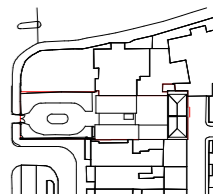

Project

Gloucester Lodge

Drawing Title

Link Roof Floor Plan

Scale at A1

1 : 50

Date

Project No.

1202

Rev No.

Drawing No.

GL-MAK-XX-03-DR-AR-PJ3003

01 Proposed Roof Plan Link

1 : 50

- 01 PAINTED PLASTER
- 02 PAINTED BRICKWORK
- 03 BRICK
- 04 METAL
- 05 TILED ROOF
- 06 TIMBER SASH WINDOW
- 07 TIMBER
- 08 GLASS
- 09 STONE

General Notes

1. Dimensions are in millimetres unless stated otherwise.
2. Levels are in metres AOD unless stated otherwise.
3. Dimensions govern.
Do not scale off drawing.
4. All dimensions to be verified on site before proceeding.
5. All discrepancies to be notified in writing to Make Limited.

© Make Limited 2016

REV	Date	Reason For Issue	Chk
-----	------	------------------	-----

PLANNING

DRAWING STATUS

make

32 Cleveland Street,
London, W1T 4JY

tel +44 (0) 20 7636 5151


info@makearchitects.com
www.makearchitects.com

Client

Mr M Namaki

56 Cumberland Terrace
London NW1 4HJ

Keyplan

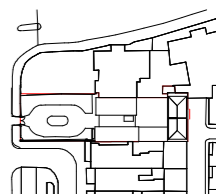

Project Gloucester Lodge

Drawing Title
Link Elevation 02

Scale at A1
1 : 50


Date _____

Project No.
1202

Rev No.

Drawing No.
GL-MAK-XX-ZZ-DR-AR-PJ3101



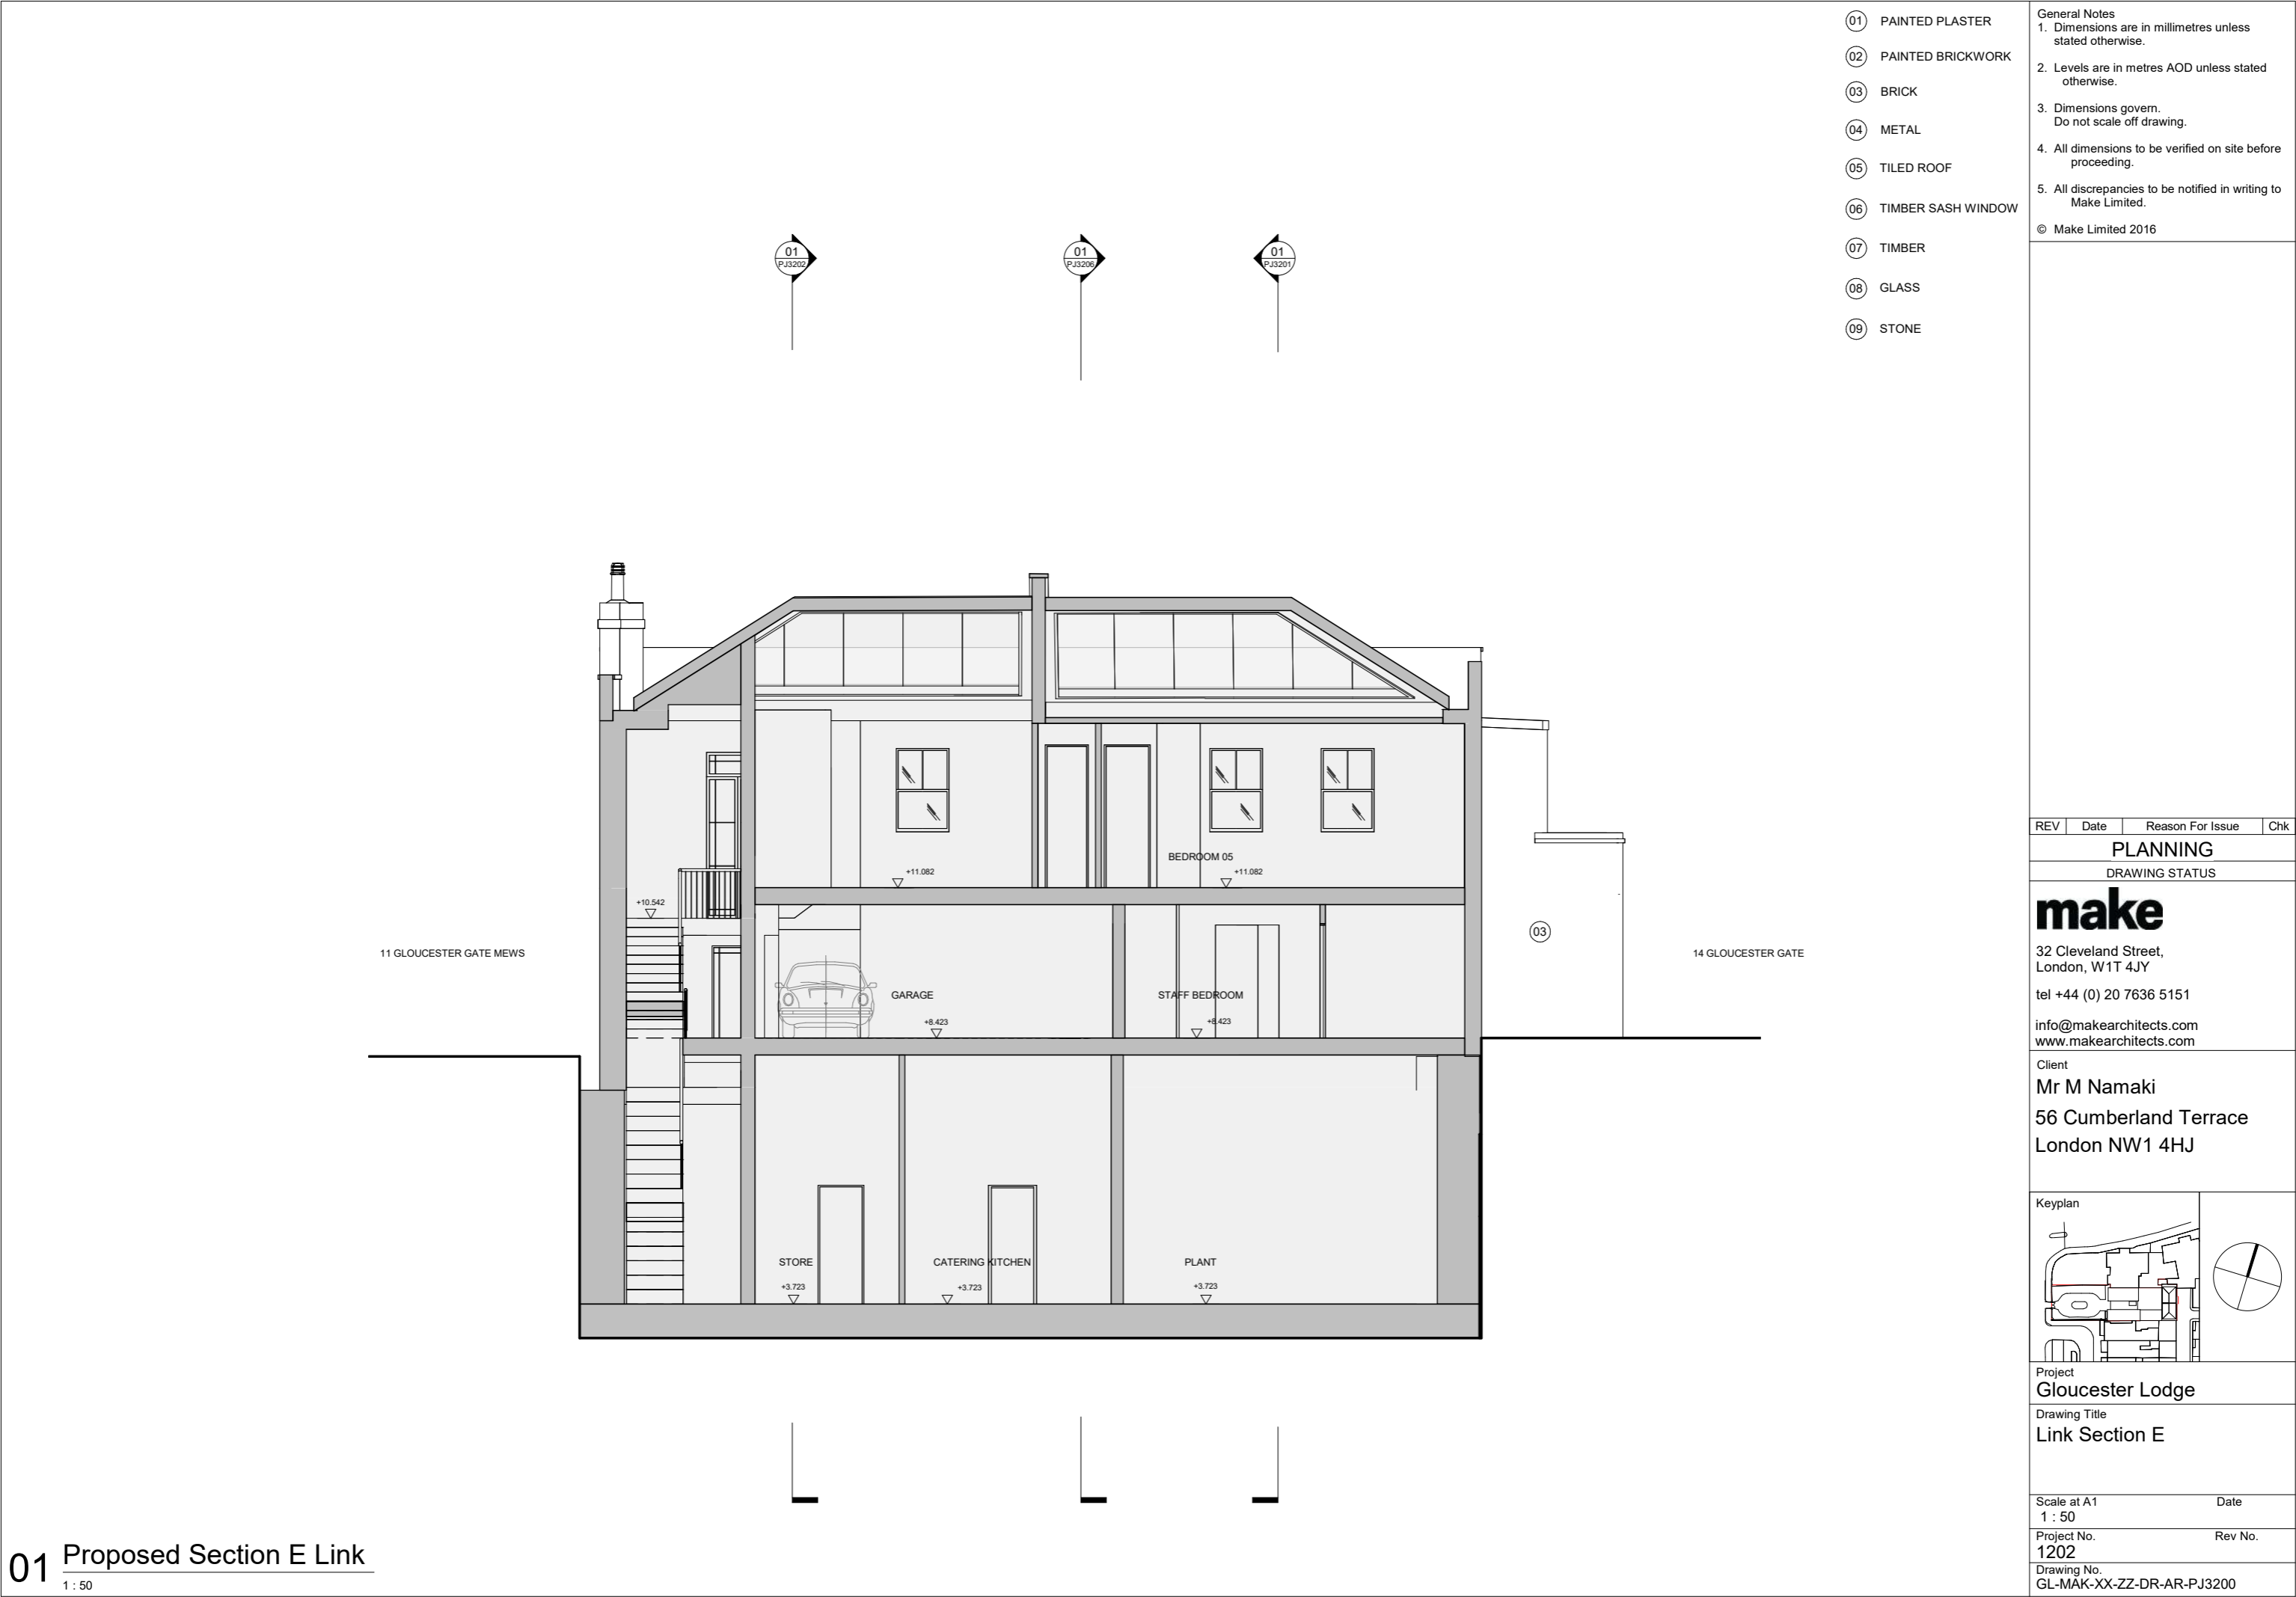



- General Notes
1. Dimensions are in millimetres unless stated otherwise.
 2. Levels are in metres AOD unless stated otherwise.
 3. Dimensions govern. Do not scale off drawing.
 4. All dimensions to be verified on site before proceeding.
 5. All discrepancies to be notified in writing to Make Limited.
- © Make Limited 2016

REV	Date	Reason For Issue	Chk
PLANNING			
DRAWING STATUS			


make

32 Cleveland Street,
London, W1T 4JY

tel +44 (0) 20 7636 5151

info@makearchitects.com
www.makearchitects.com

Client
Mr M Namaki
56 Cumberland Terrace
London NW1 4HJ

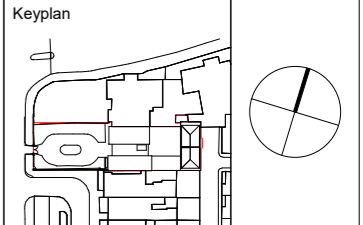

Project Gloucester Lodge	
Drawing Title Link Section B	
Scale at A1 1 : 50	Date
Project No. 1202	Rev No.
Drawing No. GL-MAK-XX-ZZ-DR-AR-PJ3201	

01 Proposed Section B Link

1 : 50





- 01 PAINTED PLASTER
- 02 PAINTED BRICKWORK
- 03 BRICK
- 04 METAL
- 05 TILED ROOF
- 06 TIMBER SASH WINDOW
- 07 TIMBER
- 08 GLASS
- 09 STONE

General Notes
1. Dimensions are in millimetres unless stated otherwise.
2. Levels are in metres AOD unless stated otherwise.
3. Dimensions govern.
Do not scale off drawing.
4. All dimensions to be verified on site before proceeding.
5. All discrepancies to be notified in writing to Make Limited.

© Make Limited 2016

REV	Date	Reason For Issue	Chk
-----	------	------------------	-----

PLANNING

DRAWING STATUS

make

32 Cleveland Street,
London, W1T 4JY

tel +44 (0) 20 7636 5151


info@makearchitects.com
www.makearchitects.com

Client

Mr M Namaki

56 Cumberland Terrace
London NW1 4HJ

Keyplan

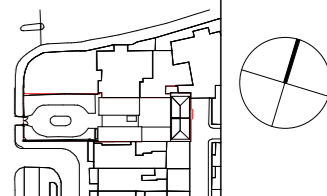

Project

Gloucester Lodge

Drawing Title

Link Section C


Scale at A1
1 : 50

Date

Project No.
1202

Rev No.

Drawing No.
GL-MAK-XX-ZZ-DR-AR-PJ3203

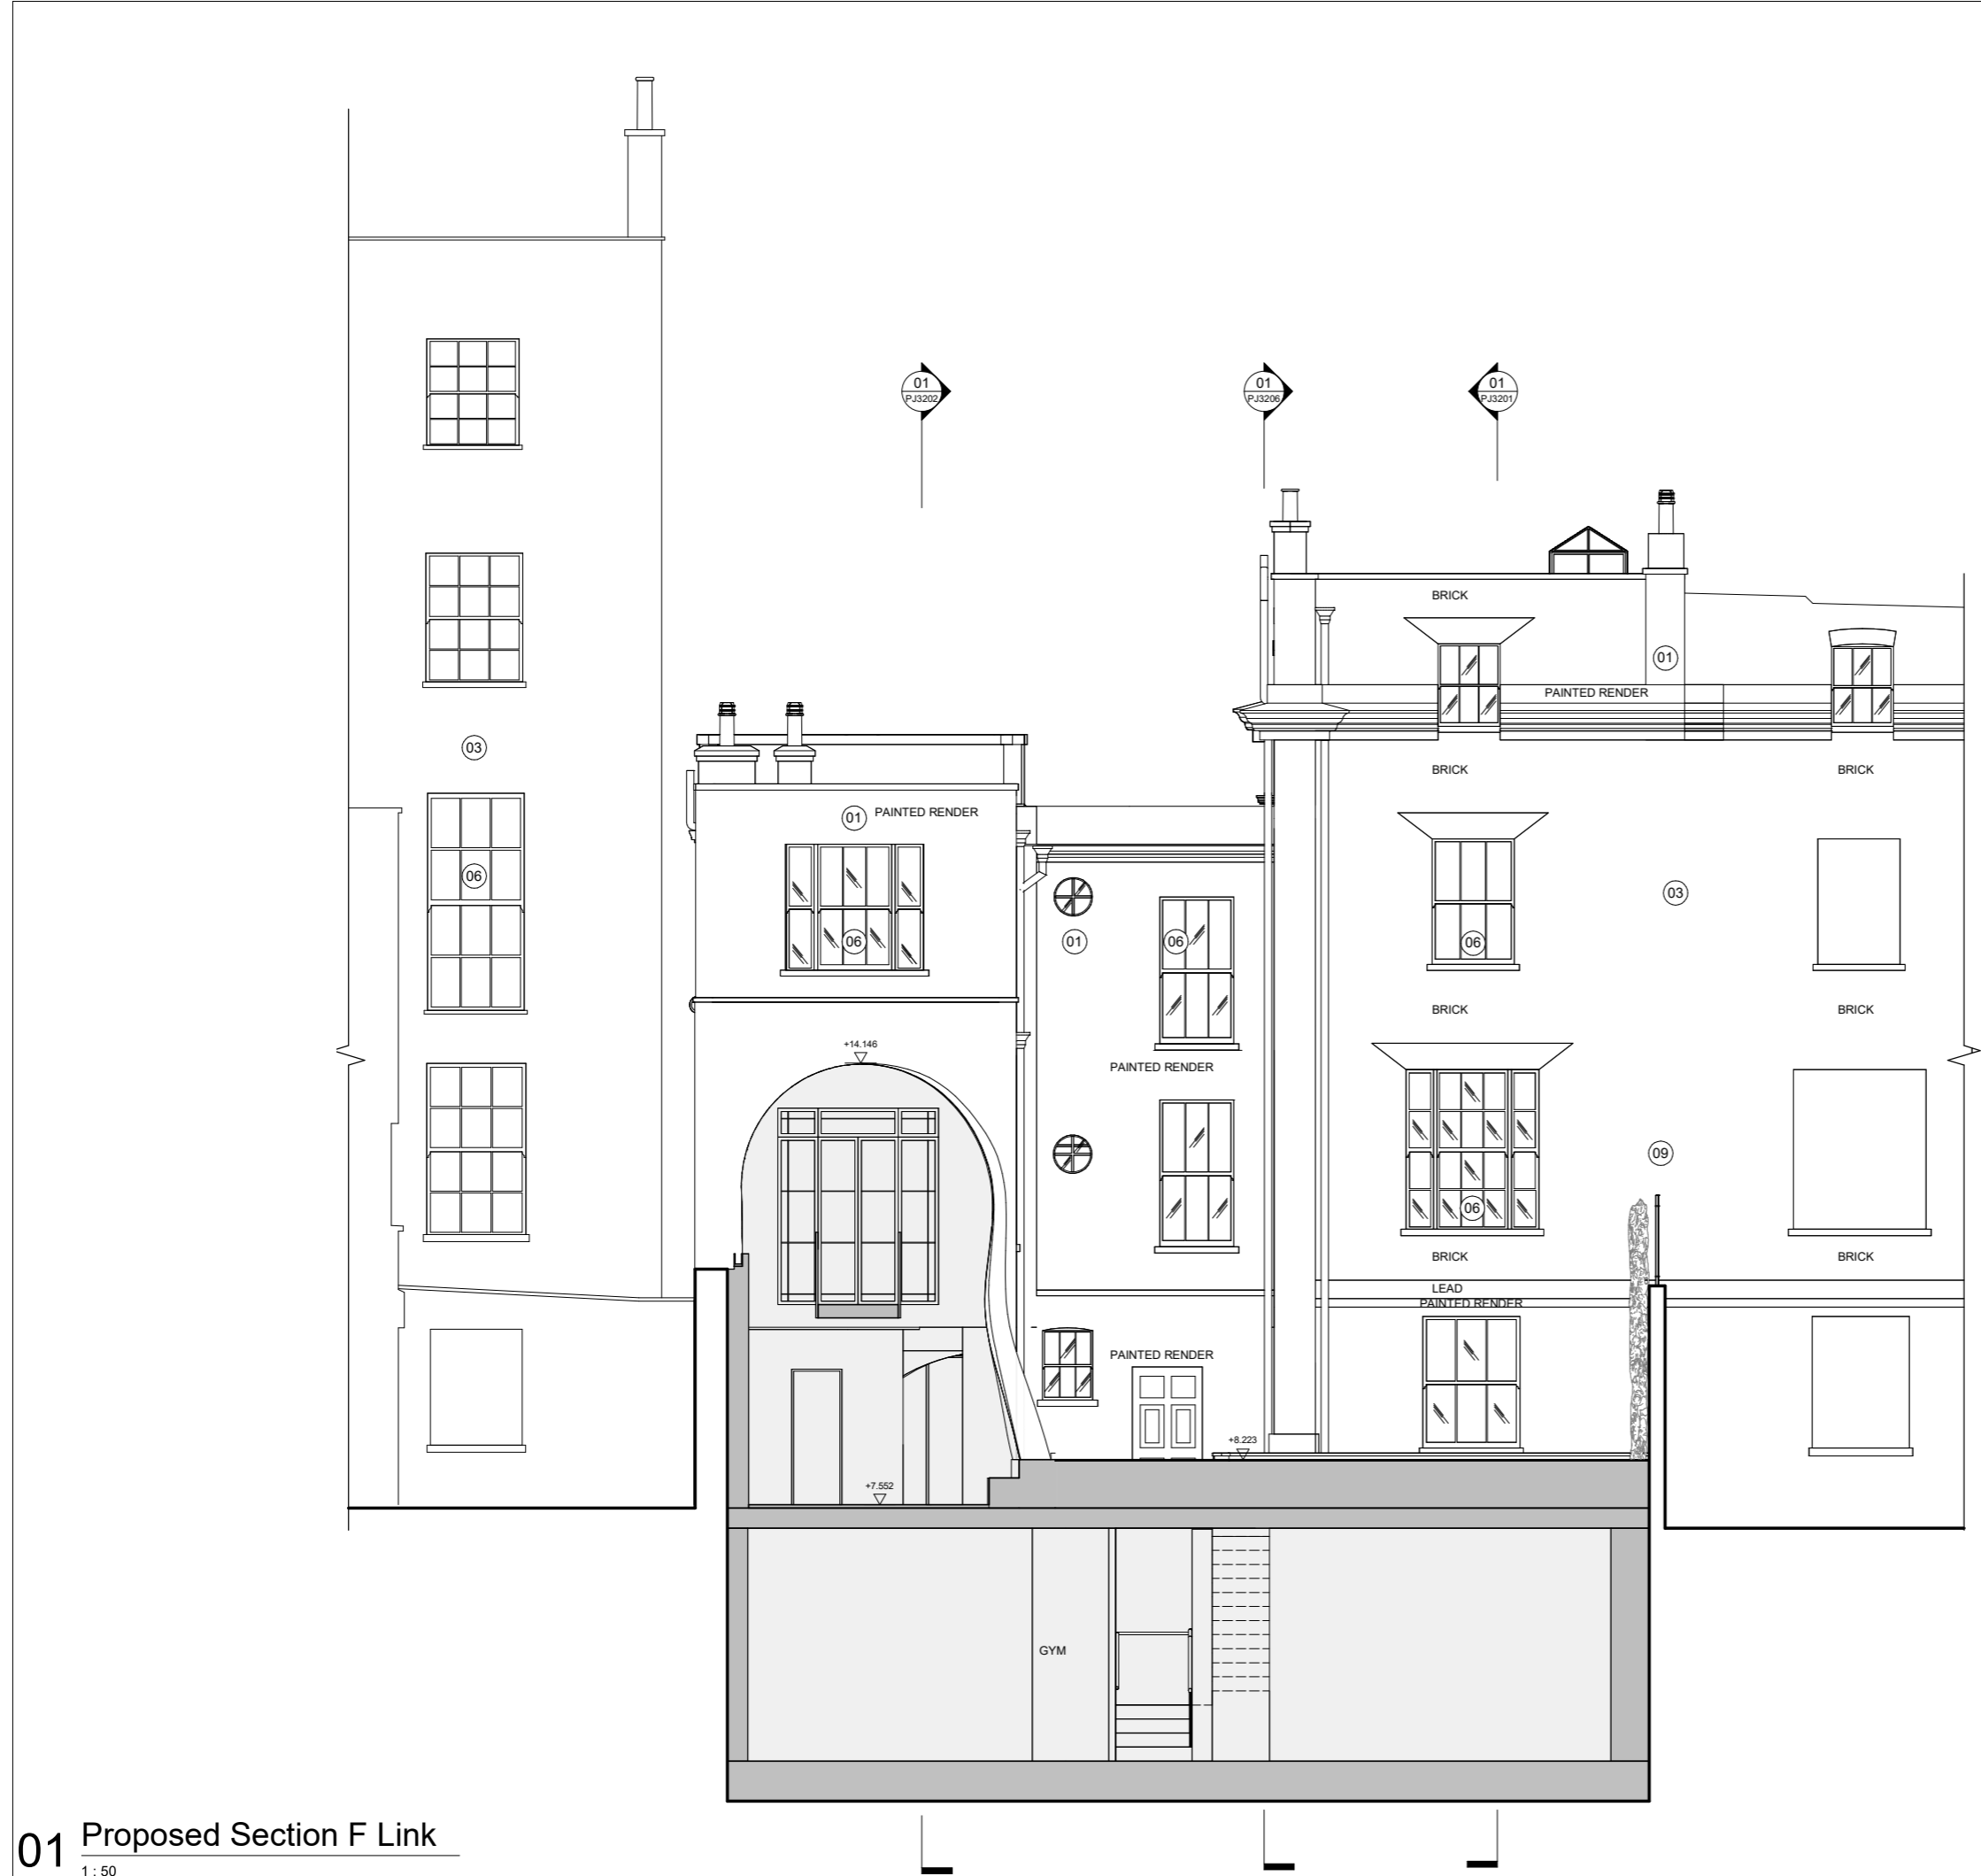

- 01 PAINTED PLASTER
- 02 PAINTED BRICKWORK
- 03 BRICK
- 04 METAL
- 05 TILED ROOF
- 06 TIMBER SASH WINDOW
- 07 TIMBER
- 08 GLASS
- 09 STONE

General Notes
1. Dimensions are in millimetres unless stated otherwise.
2. Levels are in metres AOD unless stated otherwise.
3. Dimensions govern.
Do not scale off drawing.
4. All dimensions to be verified on site before proceeding.
5. All discrepancies to be notified in writing to Make Limited.
© Make Limited 2016

REV	Date	Reason For Issue	Chk
-----	------	------------------	-----

PLANNING

DRAWING STATUS

make

32 Cleveland Street,
London, W1T 4JY

tel +44 (0) 20 7636 5151



info@makearchitects.com
www.makearchitects.com

Client

Mr M Namaki

56 Cumberland Terrace
London NW1 4HJ

Keyplan

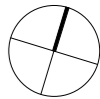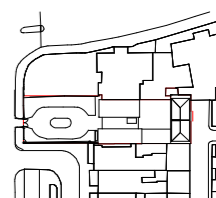

Project

Gloucester Lodge

Drawing Title

Link Section F


Scale at A1
1 : 50


Date

Project No.
1202

Rev No.

Drawing No.
GL-MAK-XX-ZZ-DR-AR-PJ3204

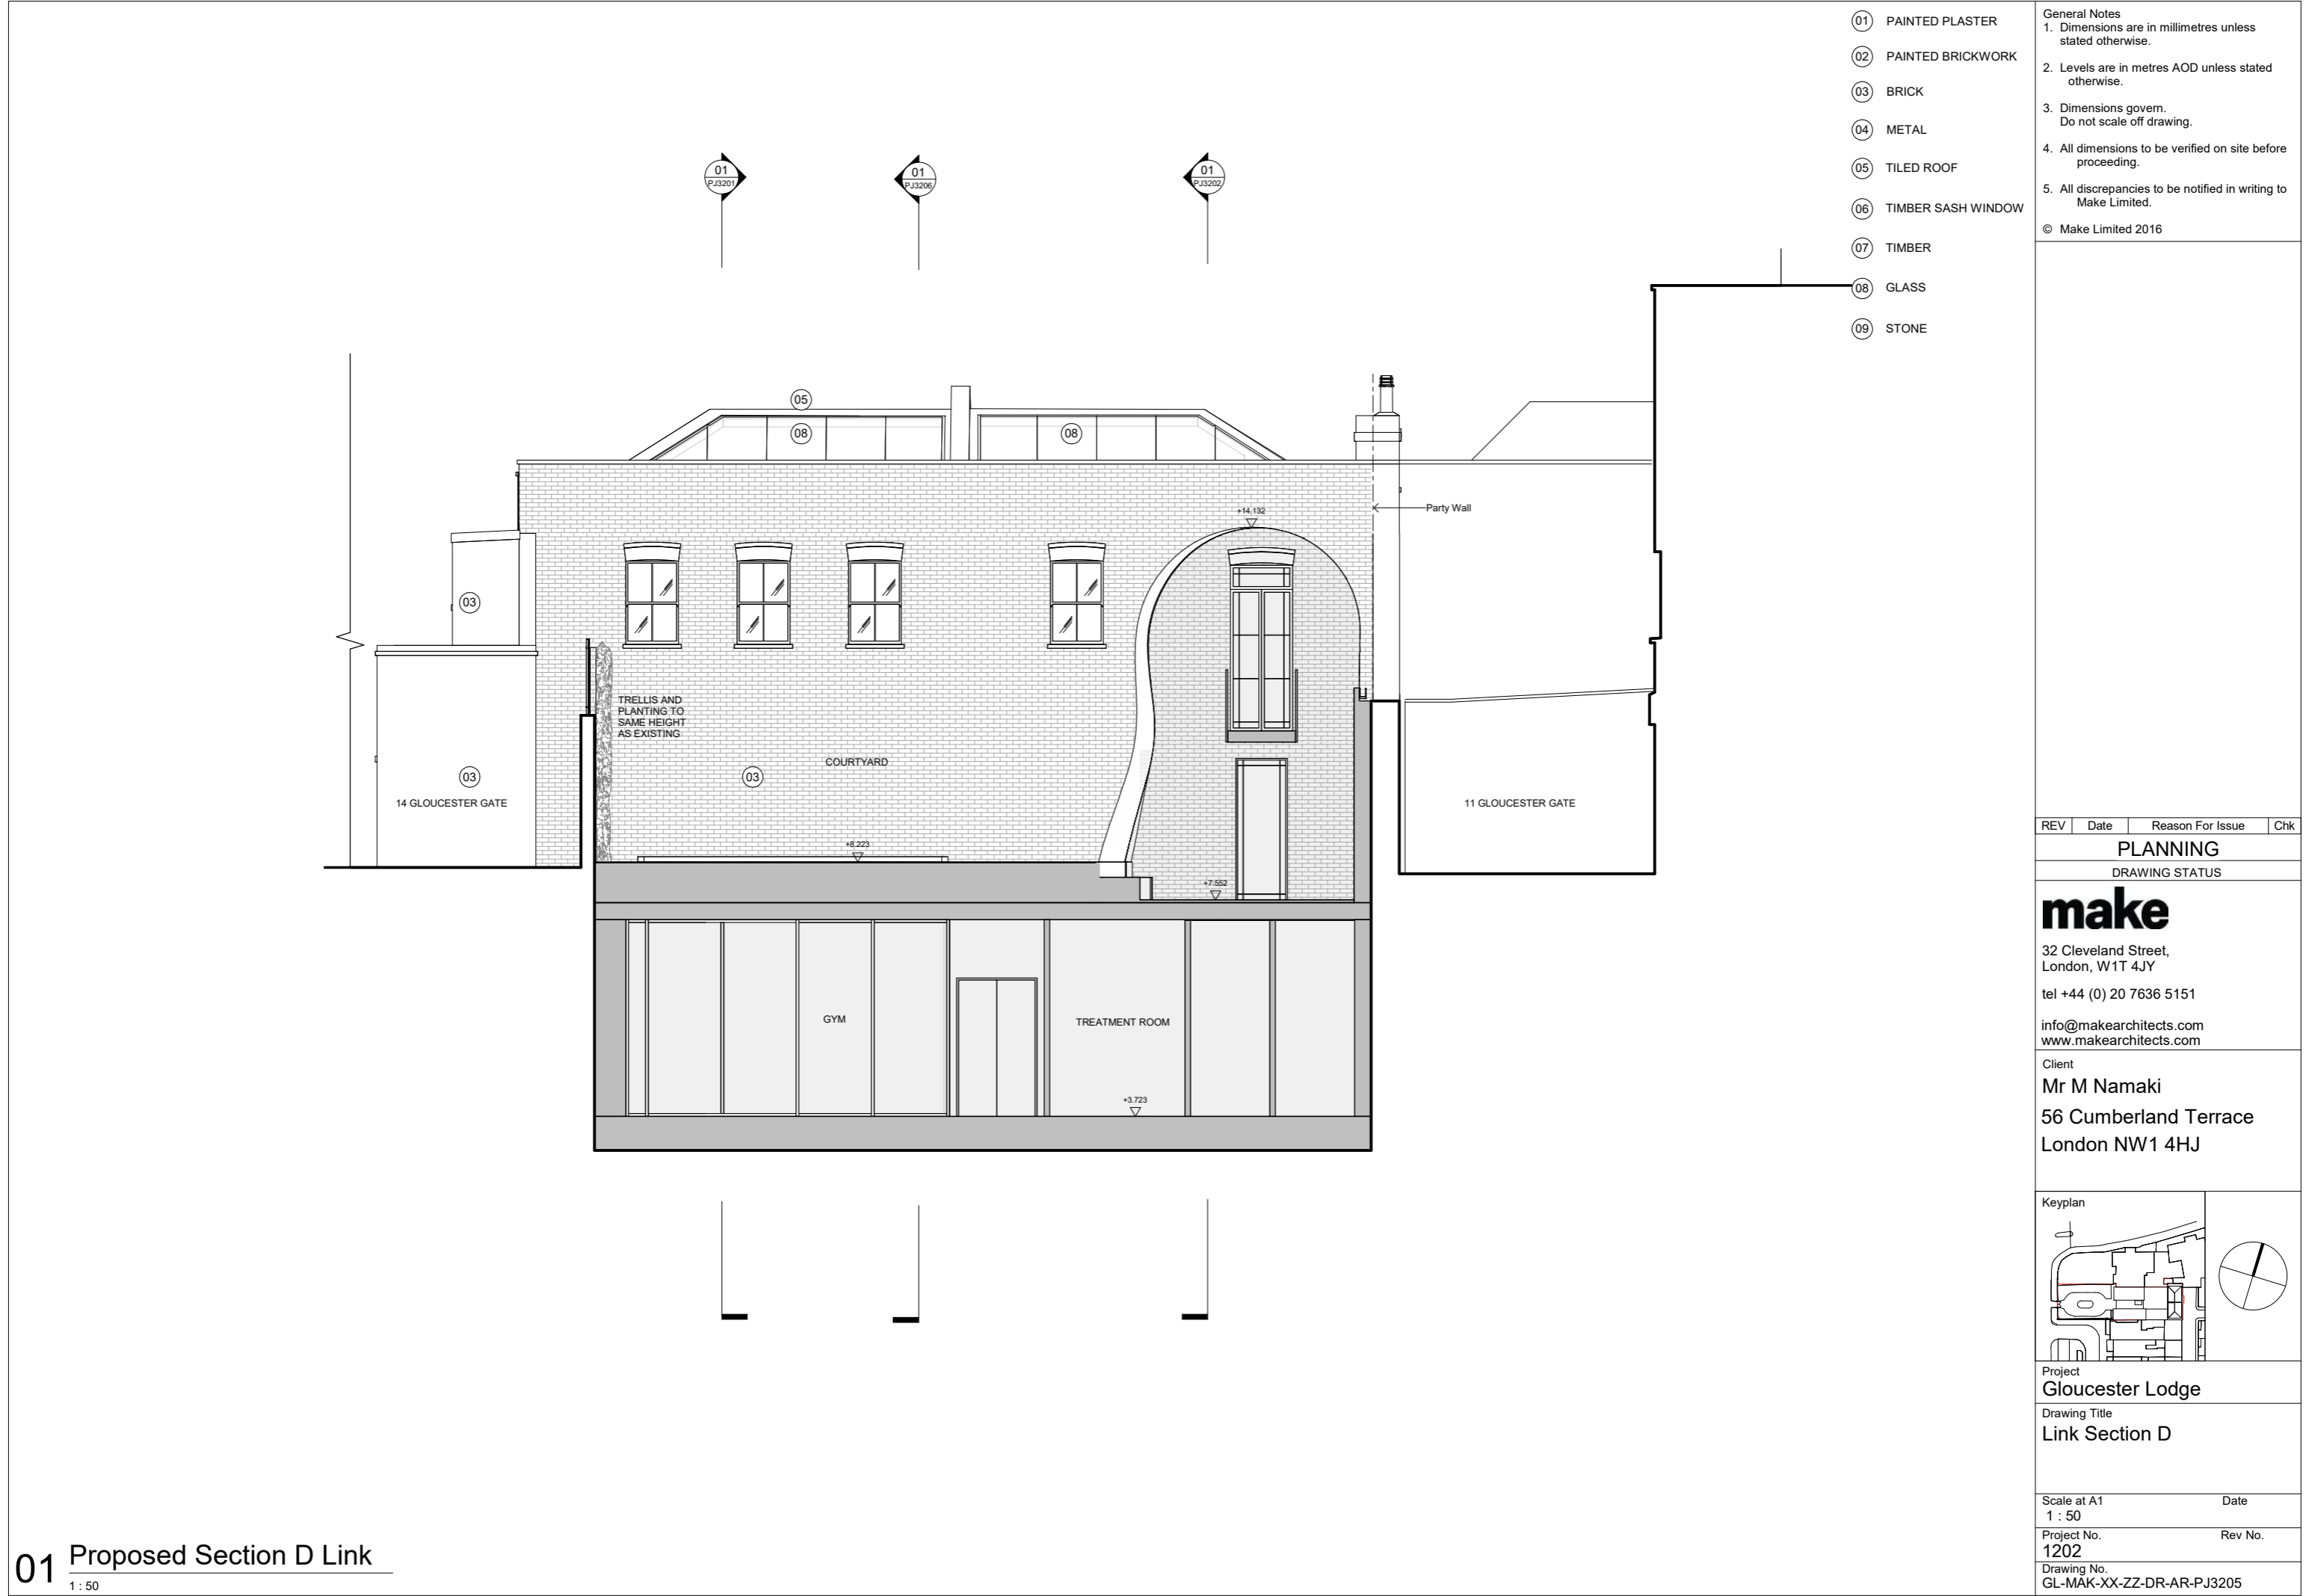

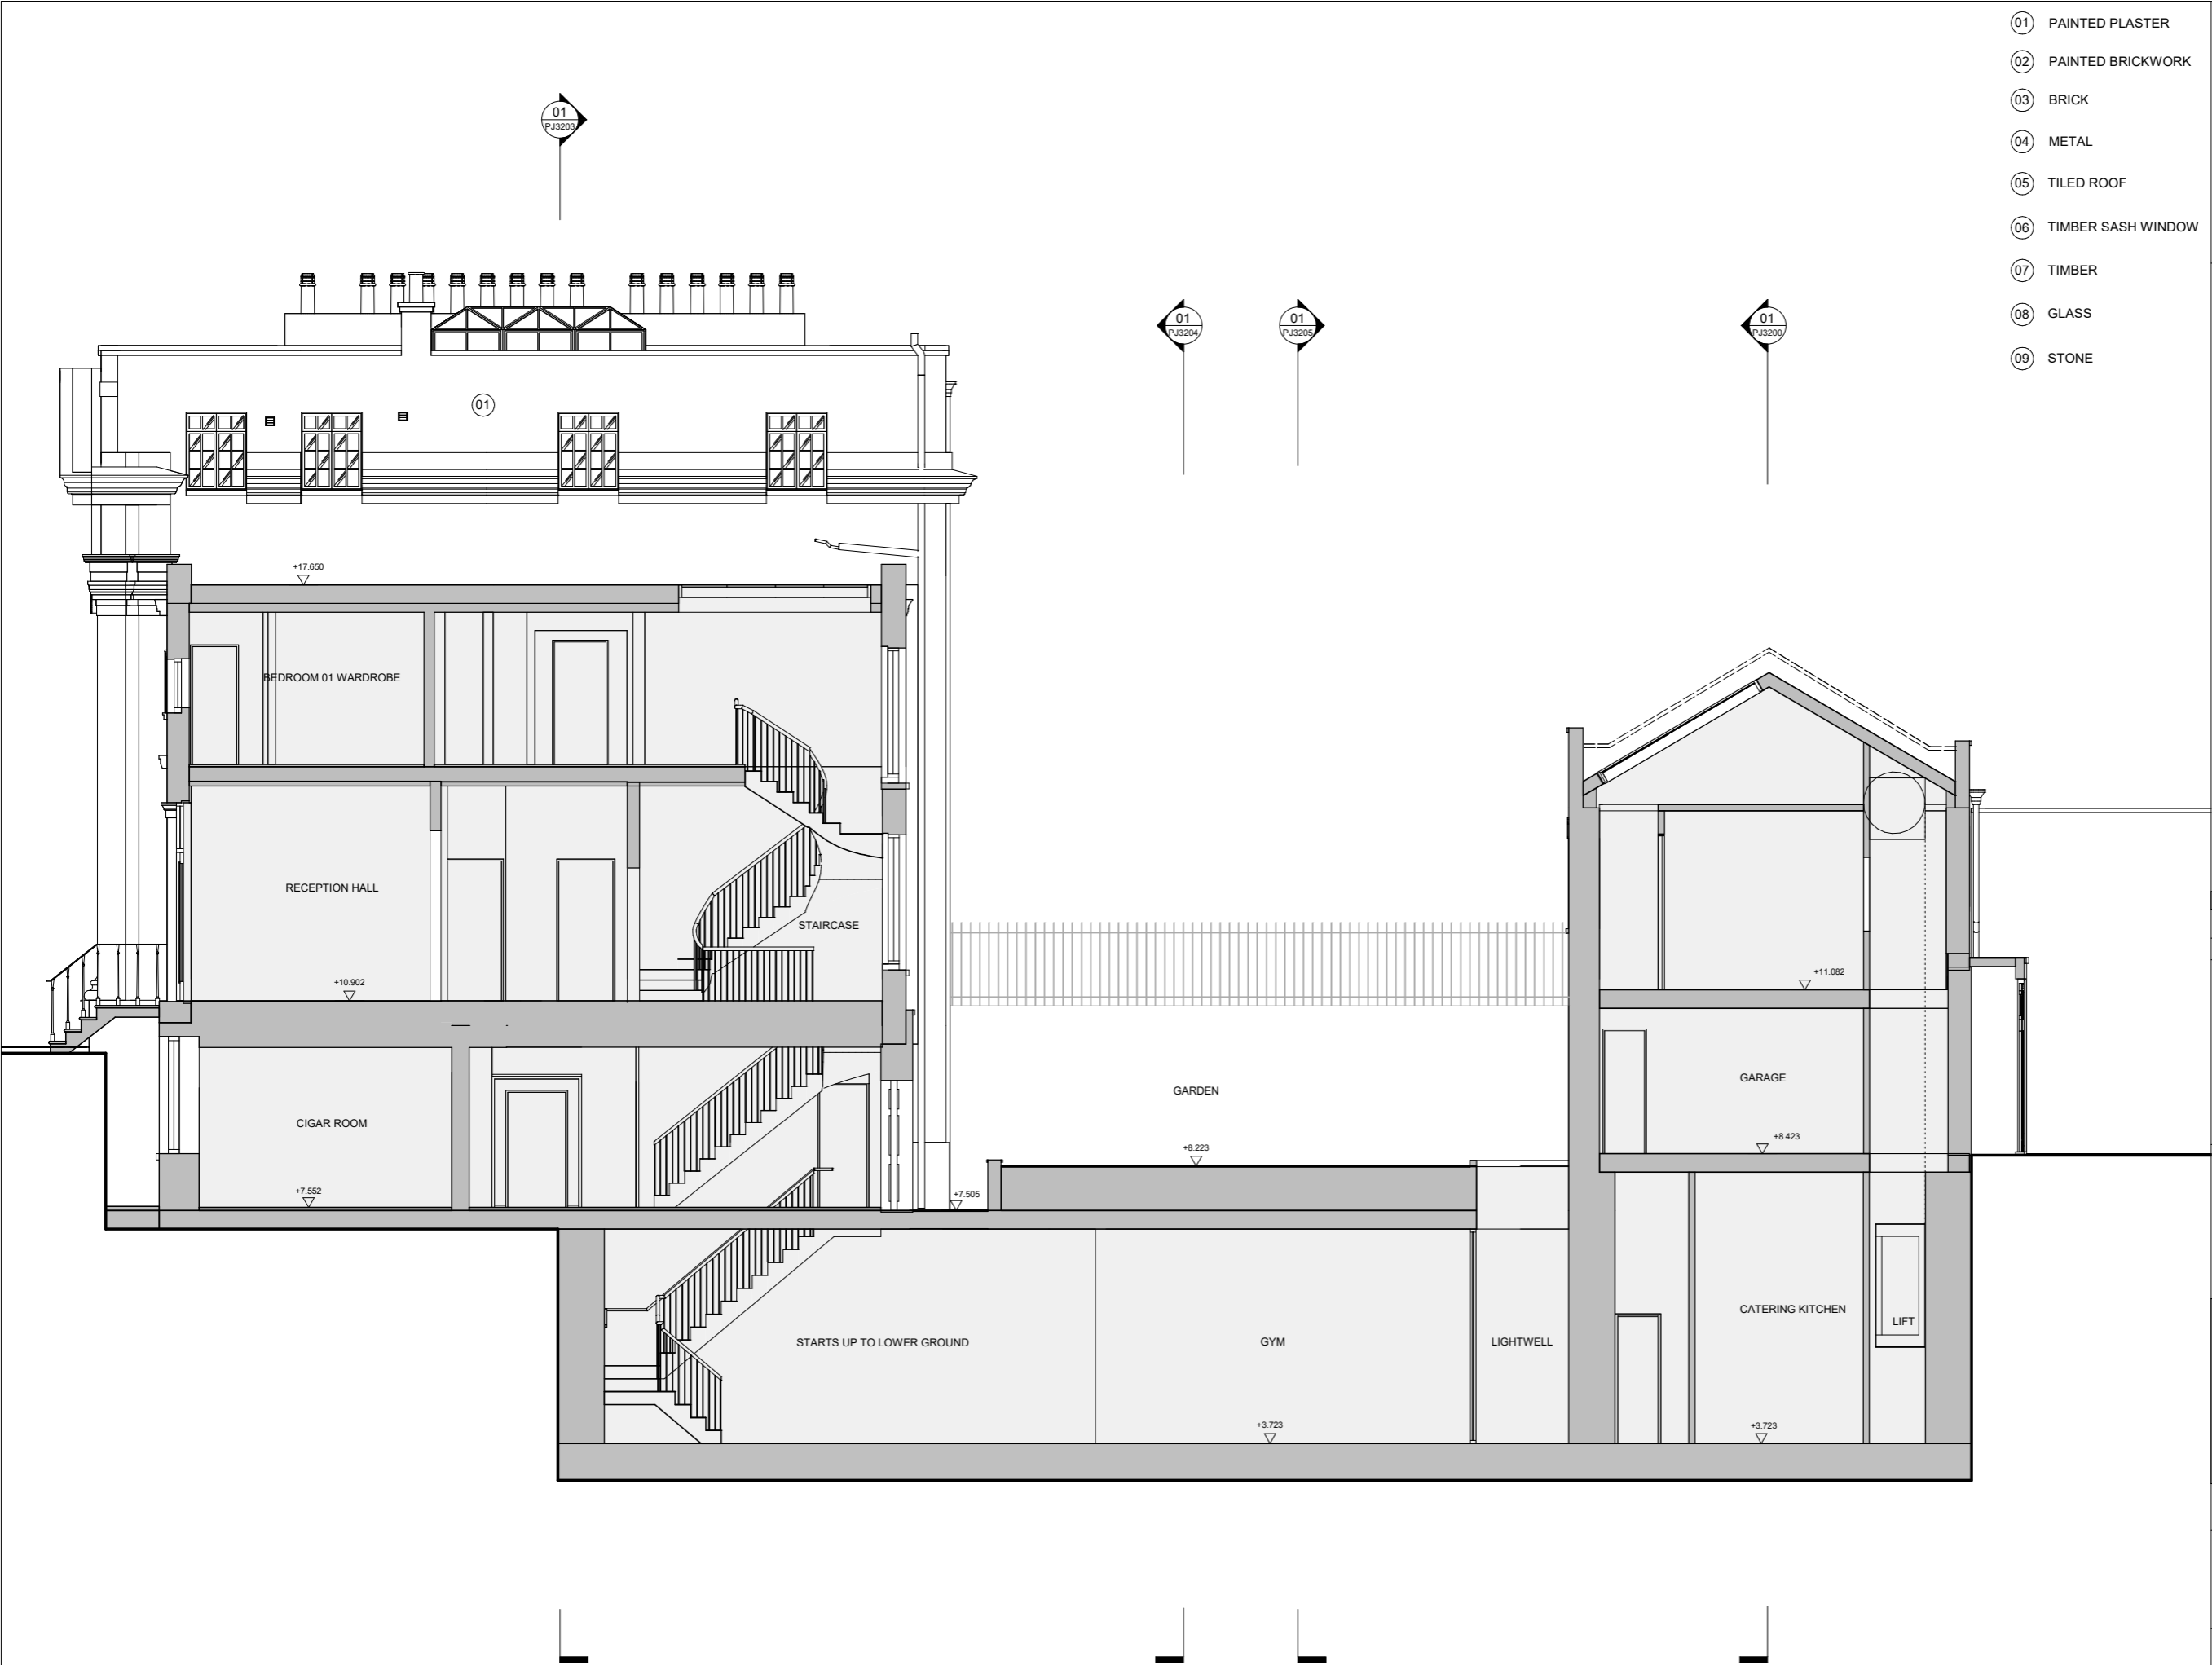

- 01 PAINTED PLASTER
- 02 PAINTED BRICKWORK
- 03 BRICK
- 04 METAL
- 05 TILED ROOF
- 06 TIMBER SASH WINDOW
- 07 TIMBER
- 08 GLASS
- 09 STONE

General Notes

1. Dimensions are in millimetres unless stated otherwise.
2. Levels are in metres AOD unless stated otherwise.
3. Dimensions govern. Do not scale off drawing.
4. All dimensions to be verified on site before proceeding.
5. All discrepancies to be notified in writing to Make Limited.

© Make Limited 2016

REV	Date	Reason For Issue	Chk
-----	------	------------------	-----

PLANNING

DRAWING STATUS


make

32 Cleveland Street,
London, W1T 4JY

tel +44 (0) 20 7636 5151

info@makearchitects.com
www.makearchitects.com

Client
Mr M Namaki
56 Cumberland Terrace
London NW1 4HJ

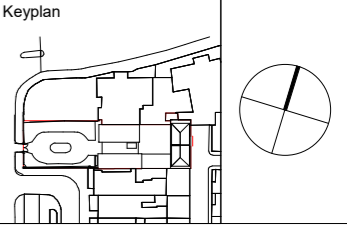

Project
Gloucester Lodge
Drawing Title
Link Section G

Scale at A1 1 : 50	Date
Project No. 1202	Rev No.
Drawing No. GL-MAK-XX-ZZ-DR-AR-PJ3206	

- 01 PAINTED PLASTER
- 02 PAINTED BRICKWORK
- 03 BRICK
- 04 METAL
- 05 TILED ROOF
- 06 TIMBER SASH WINDOW
- 07 TIMBER
- 08 GLASS

General Notes
1. Dimensions are in millimetres unless stated otherwise.
2. Levels are in metres AOD unless stated otherwise.
3. Dimensions govern.
Do not scale off drawing.
4. All dimensions to be verified on site before proceeding.
5. All discrepancies to be notified in writing to Make Limited.
© Make Limited 2016




REV	Date	Reason For Issue	Chk
-----	------	------------------	-----

PLANNING
DRAWING STATUS

make
32 Cleveland Street,
London, W1T 4JY
tel +44 (0) 20 7636 5151
info@makearchitects.com
www.makearchitects.com

Client
Mr M Namaki
56 Cumberland Terrace
London NW1 4HJ

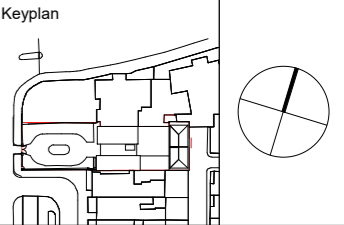

Project
Gloucester Lodge
Drawing Title
Demolition Section F

Scale at A1
1 : 50
Project No.
1202
Drawing No.
GL-MAK-XX-ZZ-DR-AR-PJ1704

Area to be demolished

01 Demolition Section F_B

1 : 50

- 01 PAINTED PLASTER
- 02 PAINTED BRICKWORK
- 03 BRICK
- 04 METAL
- 05 TILED ROOF
- 06 TIMBER SASH WINDOW
- 07 TIMBER
- 08 GLASS

General Notes

1. Dimensions are in millimetres unless stated otherwise.


2. Levels are in metres AOD unless stated otherwise.

3. Dimensions govern. Do not scale off drawing.

4. All dimensions to be verified on site before proceeding.

5. All discrepancies to be notified in writing to Make Limited.

© Make Limited 2016

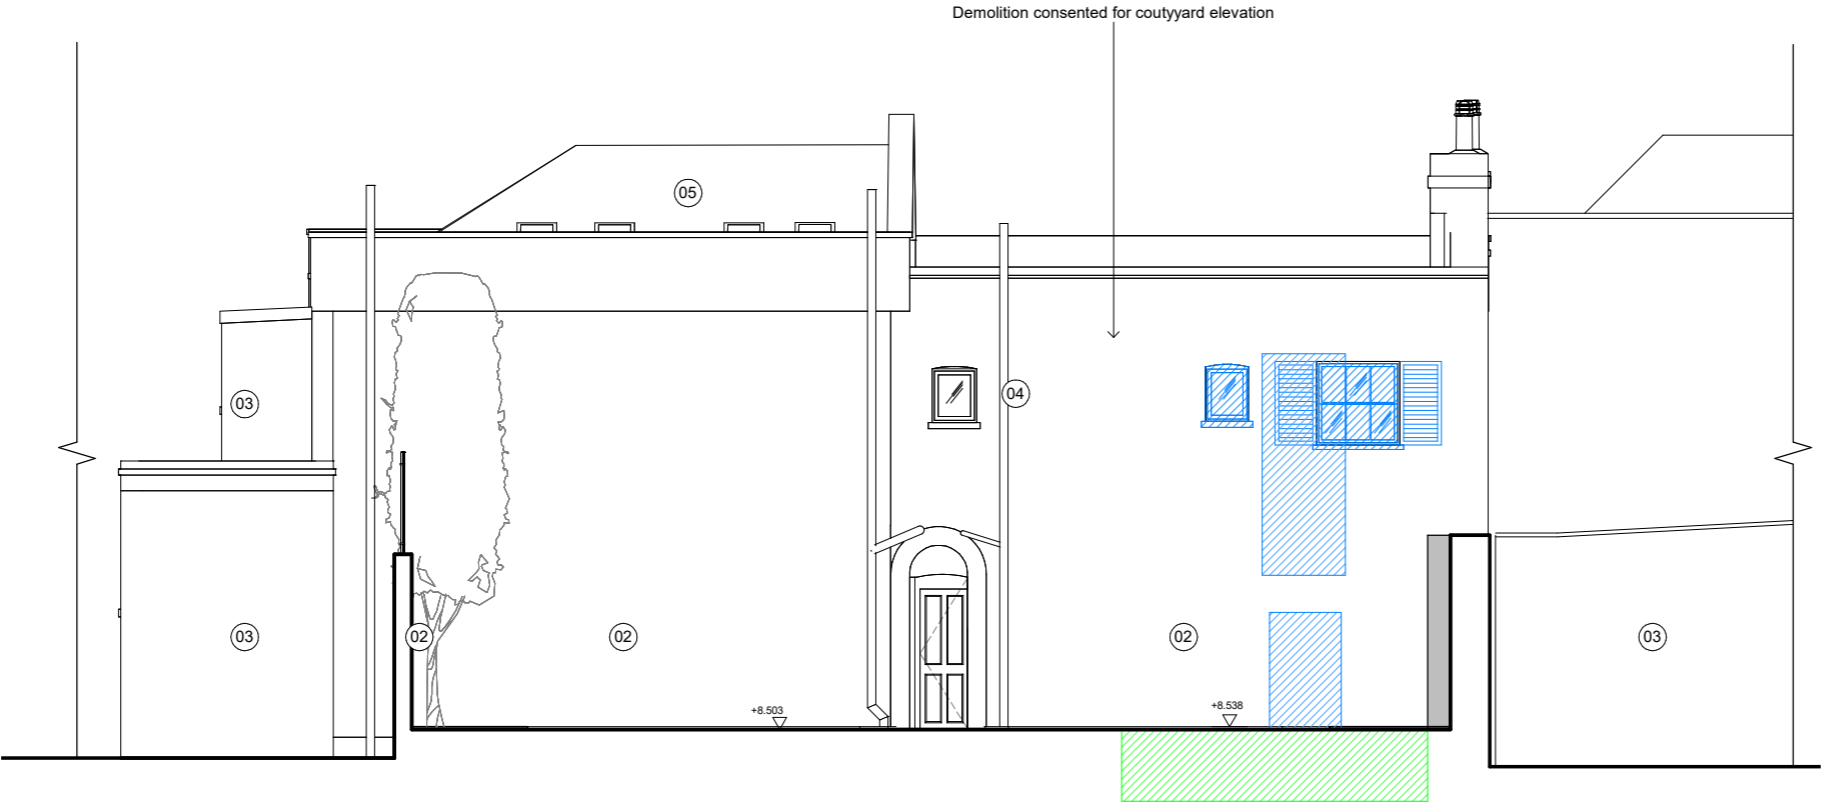

REV	Date	Reason For Issue	Chk
-----	------	------------------	-----

PLANNING

DRAWING STATUS


make

32 Cleveland Street,
London, W1T 4JY

tel +44 (0) 20 7636 5151

info@makearchitects.com
www.makearchitects.com

Client
Mr M Namaki
56 Cumberland Terrace
London NW1 4HJ

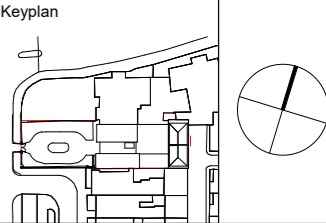

Project
Gloucester Lodge

Drawing Title
Demolition Section D

Scale at A1

1 : 50

Project No.

1202

Drawing No.

GL-MAK-XX-ZZ-DR-AR-PJ1705


Date

Rev No.

Area to be demolished

01 Demolition Section D

1 : 50

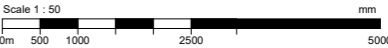

Make
32 Cleveland Street
London W1T 4JY
T +44(0)20 7636 5151
info@makearchitects.com
www.makearchitects.com

make

