



Ground Floor Plan

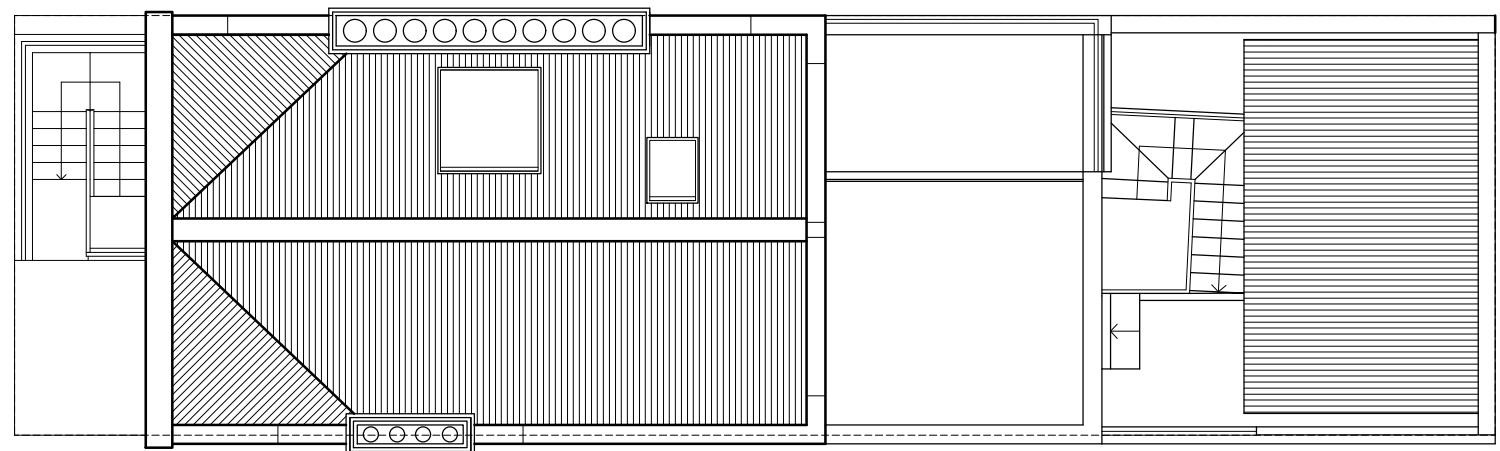

Roof Plan

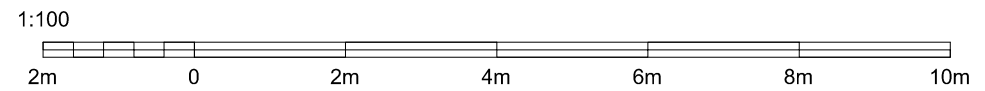

Written dimensions to be taken in preferences to scaled dimensions. The Contractor is responsible for checking all dimensions before work starts.

All work is to be carried out to the requirements, and to the satisfaction of the Local Authority. These drawings are for planning purposes only

Any discrepancies to be brought to the attention of 4D Planning Consultants immediately.

Rev	Date	Description	by	chk



4D PLANNING™

Architecture | Town Planning


T: 0203 1500 183 www.GetMePlanning.com

www.GetMePlanning.com®


Client	
Dr Kev Patel	
Project	
96 Marchmont Street London WC1N 1AG	
Title	
Existing Floor Plans	
Date: 04.05.2023	Rev:
Scale: 1:100 @ A3	
Drawing No.4D -342A E 01	

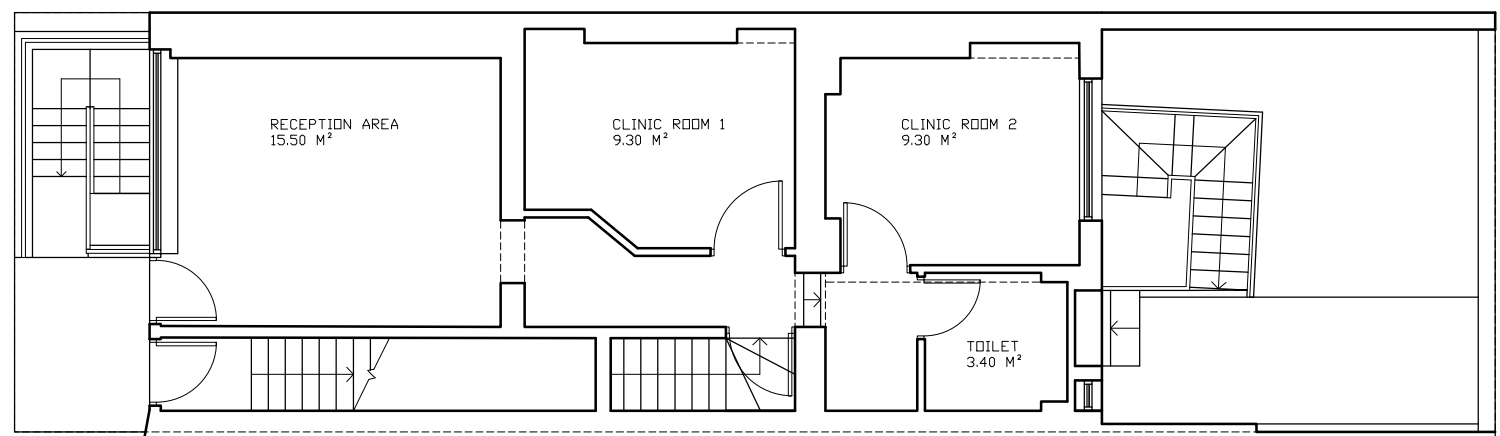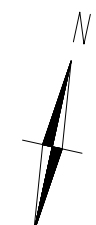

Ground Floor Plan

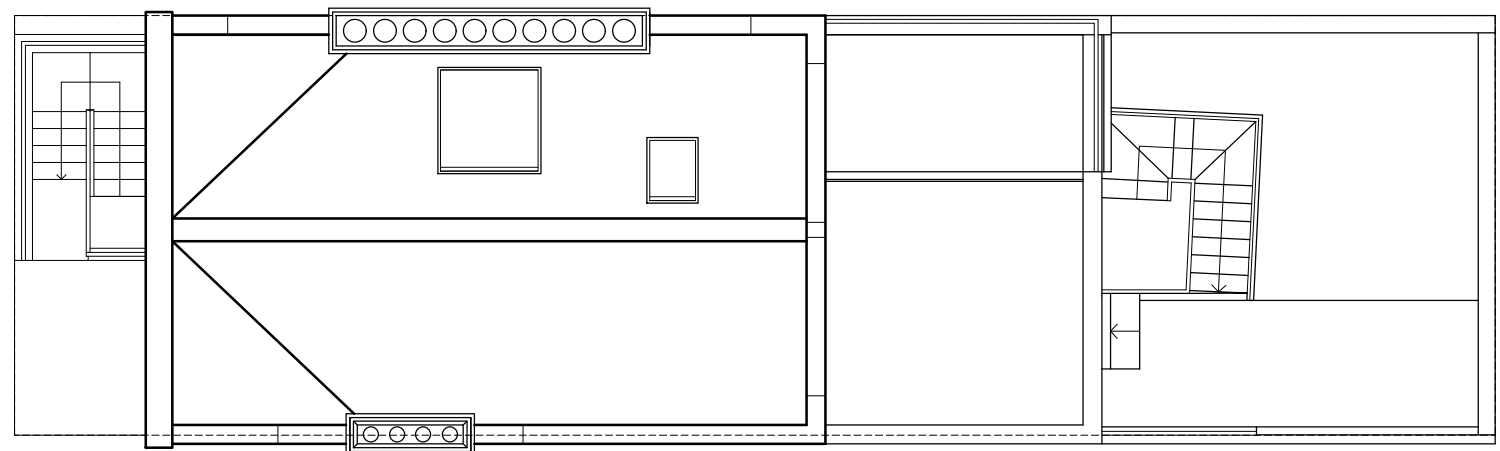

Roof Plan

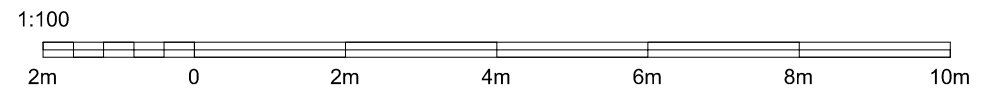

Written dimensions to be taken in preferences to scaled dimensions. The Contractor is responsible for checking all dimensions before work starts.

All work is to be carried out to the requirements, and to the satisfaction of the Local Authority. These drawings are for planning purposes only

Any discrepancies to be brought to the attention of 4D Planning Consultants immediately.

Rev	Date	Description	by	chk

4D PLANNING™

Architecture | Town Planning

T: 0203 1500 183 www.GetMePlanning.com

www.GetMePlanning.com®

Client	
Dr Kev Patel	
Project	
96 Marchmont Street London WC1N 1AG	
Title	
Pre-Existing Floor Plans	
Date: 04.05.2023	Rev:
Scale: 1:100 @ A3	
Drawing No.4D -342A	PE 01



Written dimensions to be taken in preferences to scaled dimensions. The Contractor is responsible for checking all dimensions before work starts.

All work is to be carried out to the requirements, and to the satisfaction of the Local Authority. These drawings are for planning purposes only

Any discrepancies to be brought to the attention of 4D Planning Consultants immediately.

Rev	Date	Description	by	chk

4D PLANNING™

Architecture | Town Planning

T: 0203 1500 183 www.GetMePlanning.com

www.GetMePlanning.com®

Client

Dr Kev Patel

Project

96 Marchmont Street London
WC1N 1AG

Title

Existing Elevations

Date: 04.05.2023

Rev:

Scale: 1:100 @ A3

Drawing No.4D -342A

E 02



Written dimensions to be taken in preferences to scaled dimensions. The Contractor is responsible for checking all dimensions before work starts.

All work is to be carried out to the requirements, and to the satisfaction of the Local Authority. These drawings are for planning purposes only

Any discrepancies to be brought to the attention of 4D Planning Consultants immediately.

Rev	Date	Description	by	chk

4D PLANNING™

Architecture | Town Planning

T: 0203 1500 183 www.GetMePlanning.com

www.GetMePlanning.com®

Client	
Dr Kev Patel	
Project	
96 Marchmont Street London WC1N 1AG	
Title	
Pre-Existing Elevations	
Date: 04.05.2023	Rev:
Scale: 1:100 @ A3	
Drawing No.4D -342A PE 02	