




Ground Floor Plan
As Existing 1:100

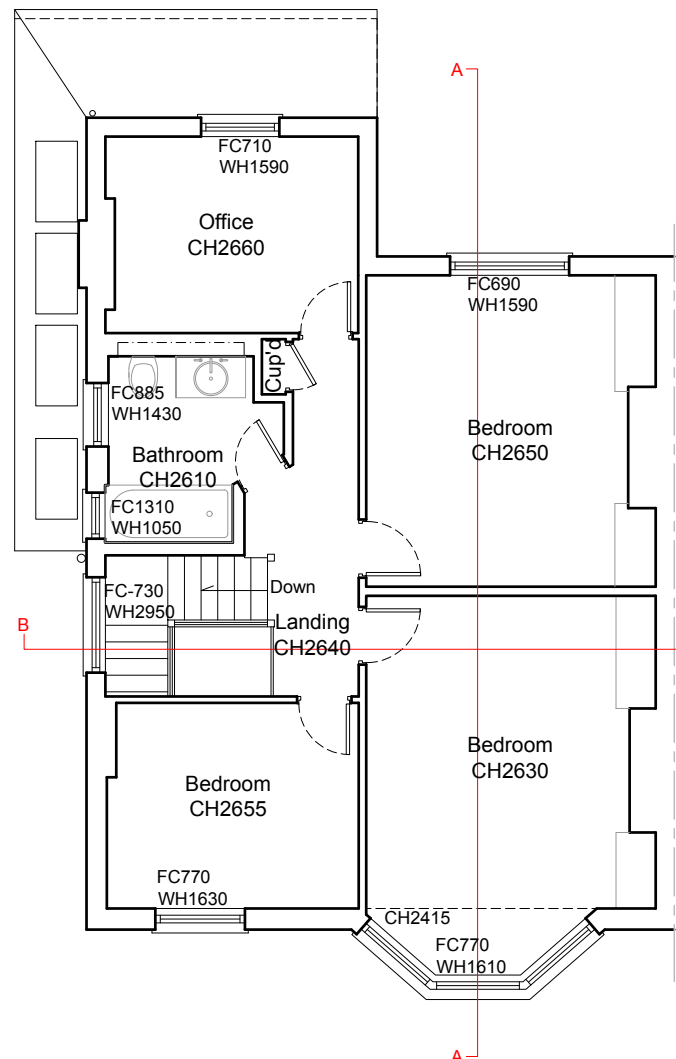

First Floor Plan
As Existing 1:100

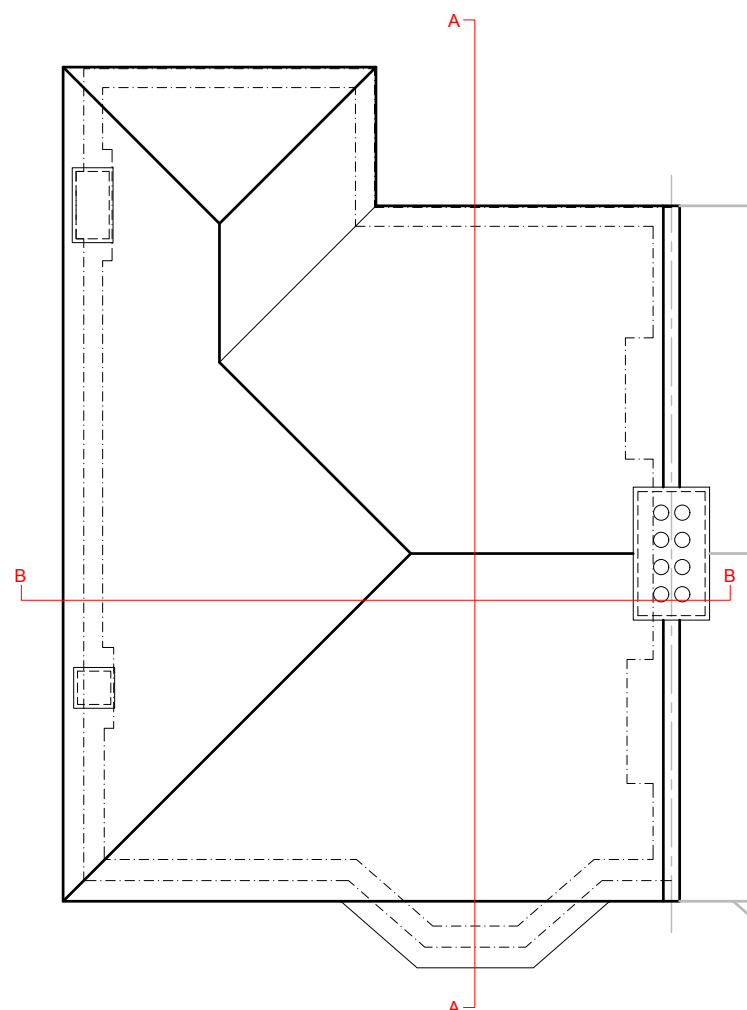


Roof Plan
As Existing 1:100

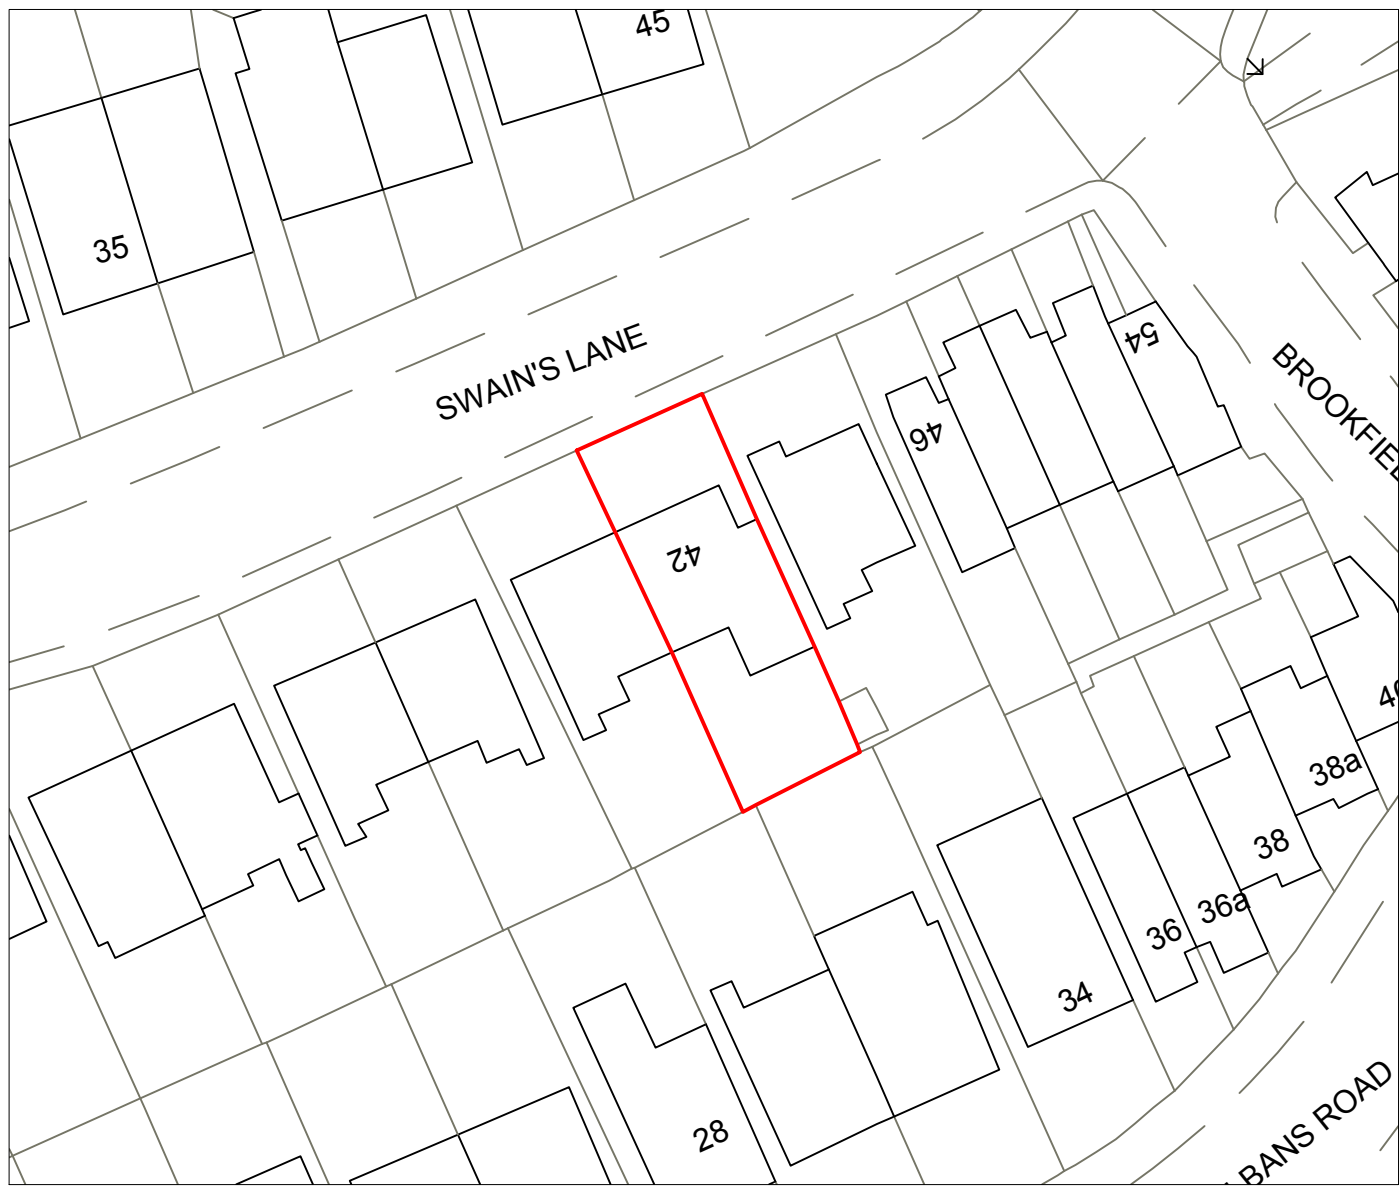

Existing and Proposed Block Plan

Scale 1:500

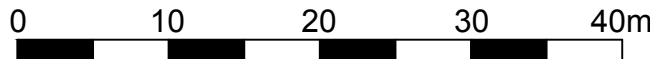

NOTES:

© COPYRIGHT - DETAILED PLANNING LTD

All dimension should be checked on site prior to works commencing. Variations in squariness, depth of plaster etc. must be checked for. Where new walls are shown as aligned with existing walls, physical removal of brickwork and / or plaster to establish the actual position of the wall being attached to must be checked.

Any discrepancies should be reported in writing immediately.

When printing off PDF's, check that the drawings are printed to correct paper size and scale.

Documents should be used as to the drawing status described.

Property owner to ensure that all aspects of the "party wall etc., act 1996" are complied with prior to any works commencing on site.

Client to be aware of CDM duties and appoint as appropriate.




Side Elevation
As Existing 1:100



Rear Elevation
As Existing 1:100





Front Elevation
As Existing 1:100

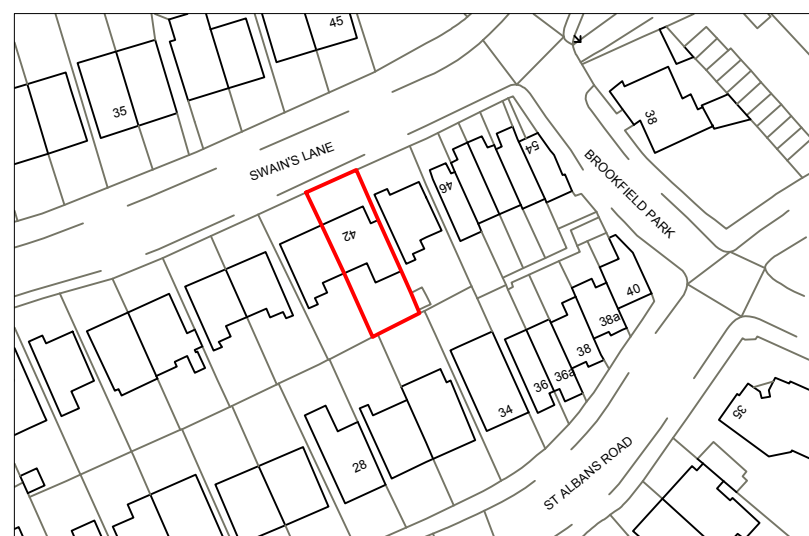


Location Plan


Scale 1:1250

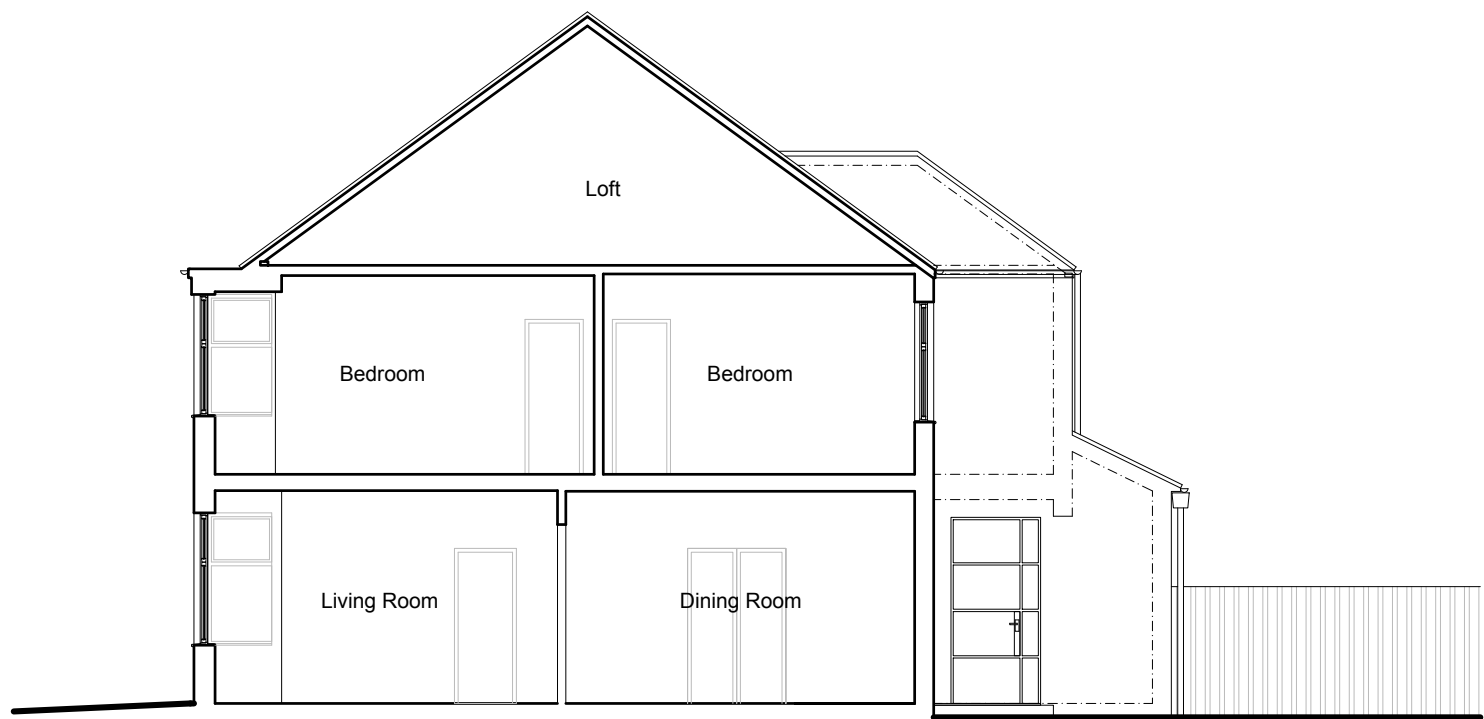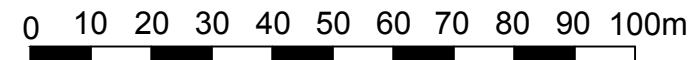

Section A-A
As Existing 1:100

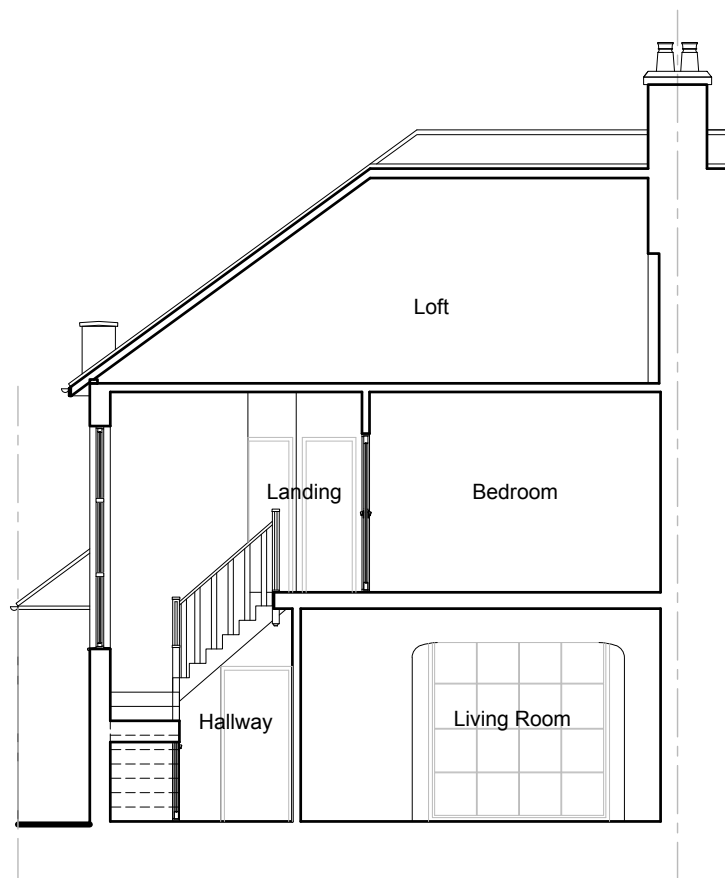

Section B-B
As Existing 1:100

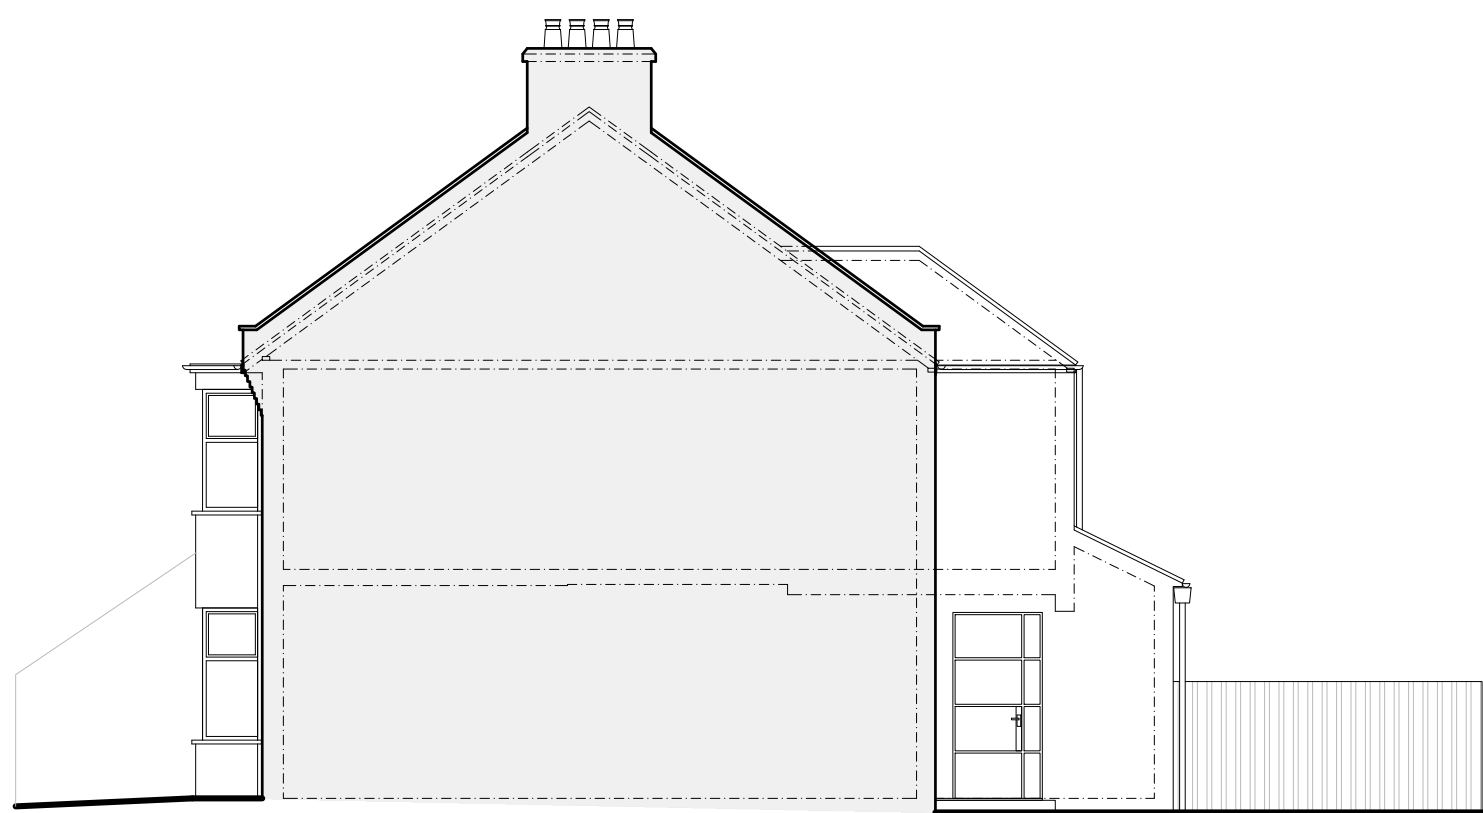

Side Elevation
As Existing 1:100



DETAILED PLANNING

1st FLOOR, 3111 CHASE ROAD
SOUTHGATE
LONDON N14 6JS

T 0208 1500 494
E INFO@DETAILED-PLANNING.CO.UK
WWW.DETAILED-PLANNING.CO.UK

SITE

42 Swain's Lane, London, N6 6QR

DRAWING TITLE

Existing Drawings

DRAWINGS STATUS


Planning

SCALE DATE DRAWN CHECKED


As Noted @ A1 May 2023 C.W. E.B.P.C.

DRAWING NO. REVISION


207178_HH SH1 D

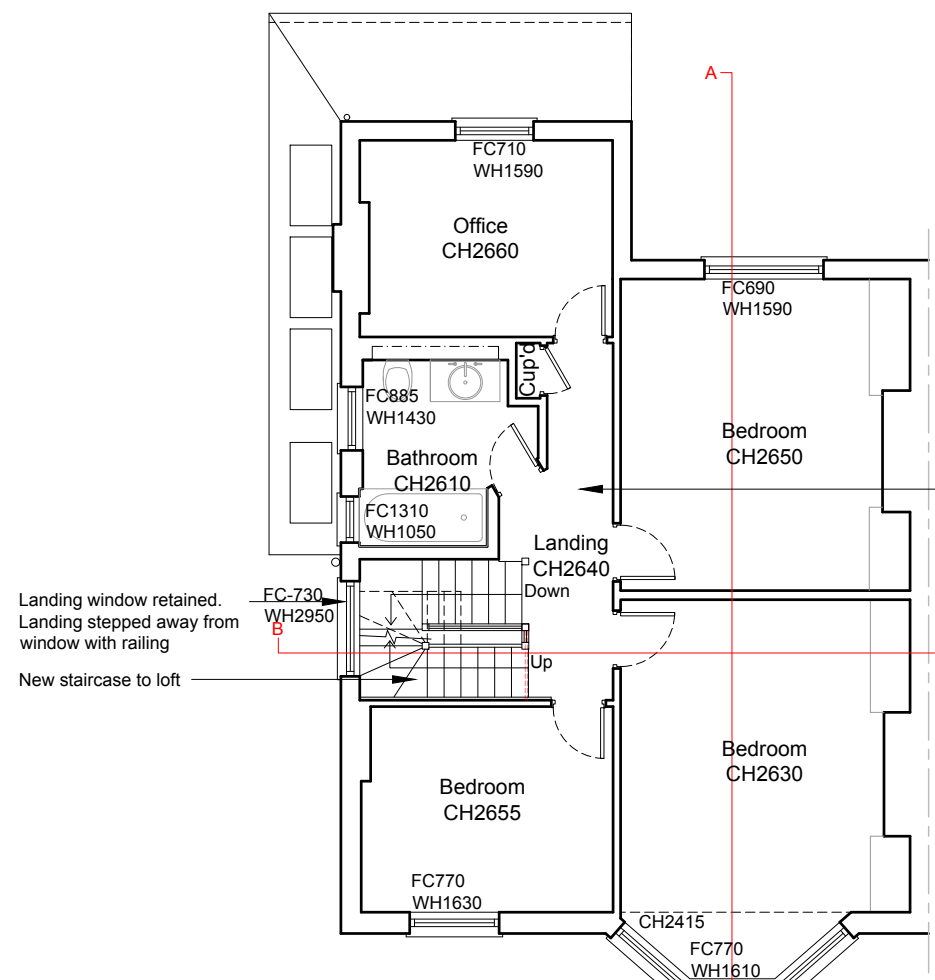

First Floor Plan
As Proposed 1:100

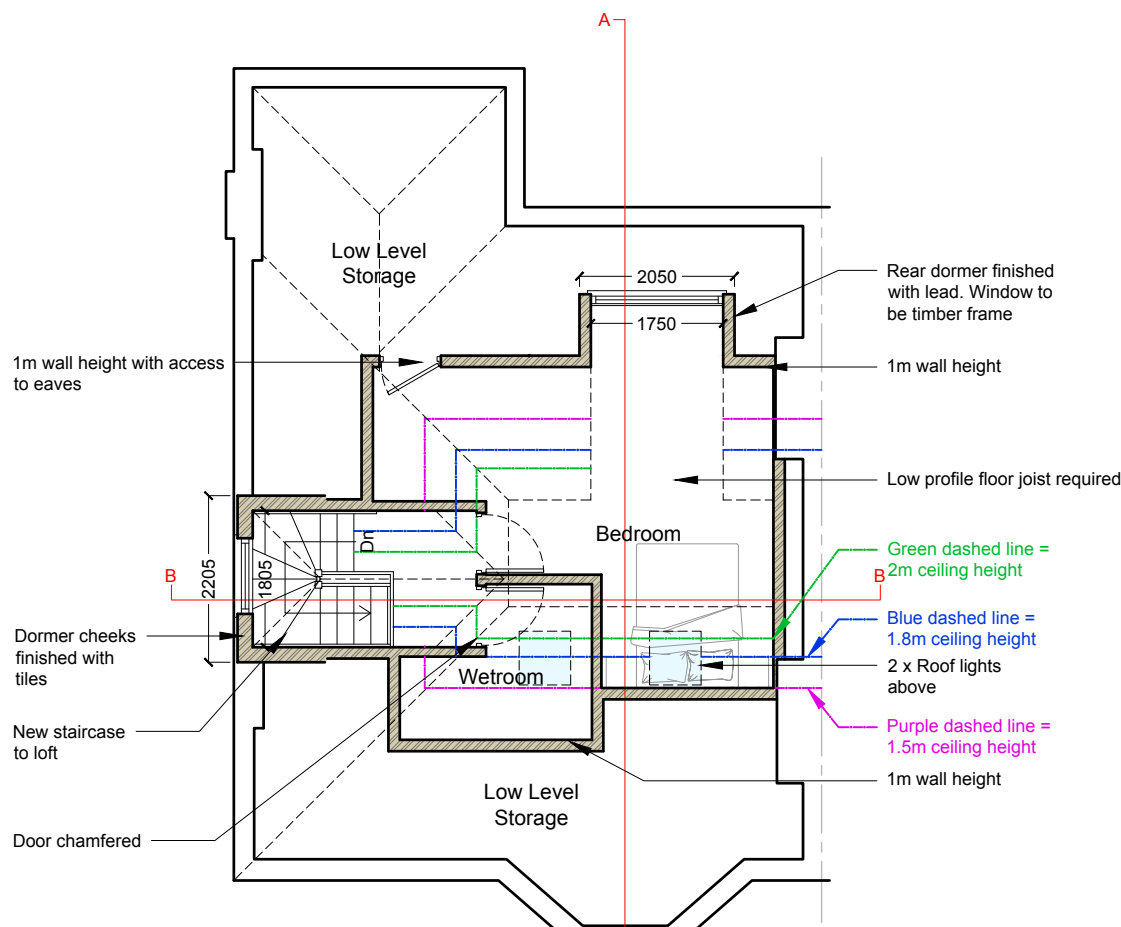

Loft Floor Plan
As Proposed 1:100

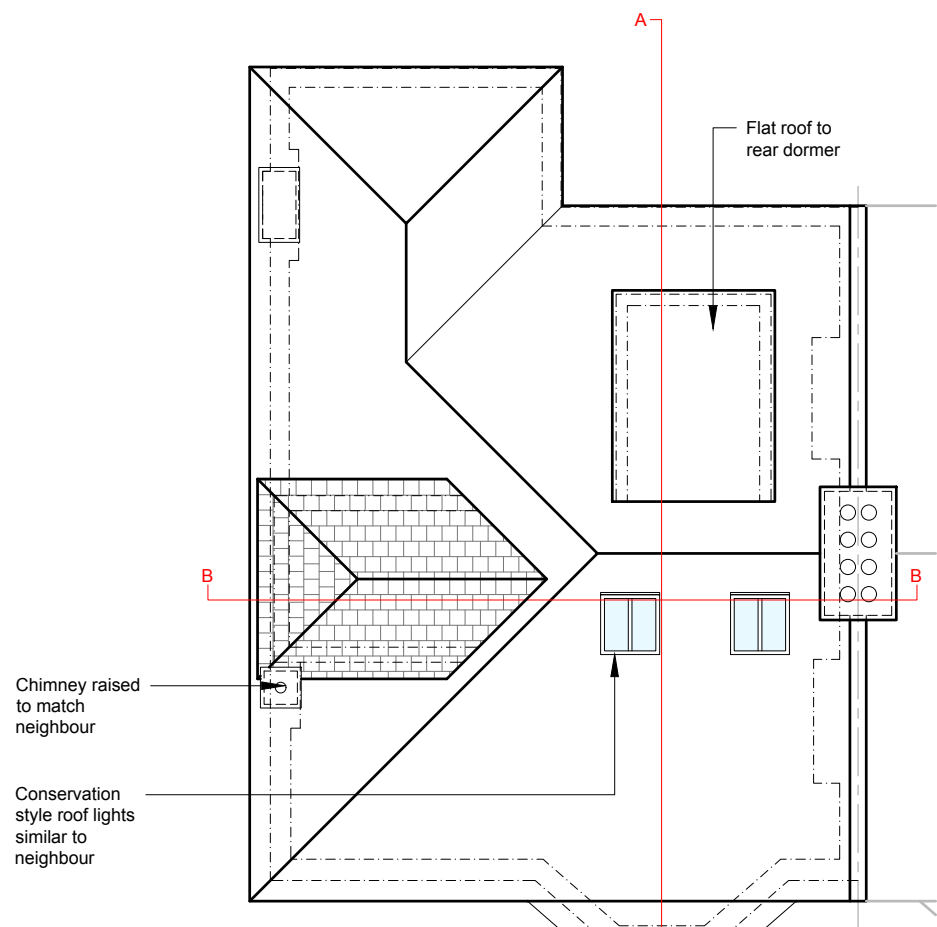

Roof Plan
As Proposed 1:100



Side Elevation
As Proposed 1:100




Rear Elevation
As Proposed 1:100




Front Elevation
As Proposed 1:100


Neighbours Front Elevation
Not Measured

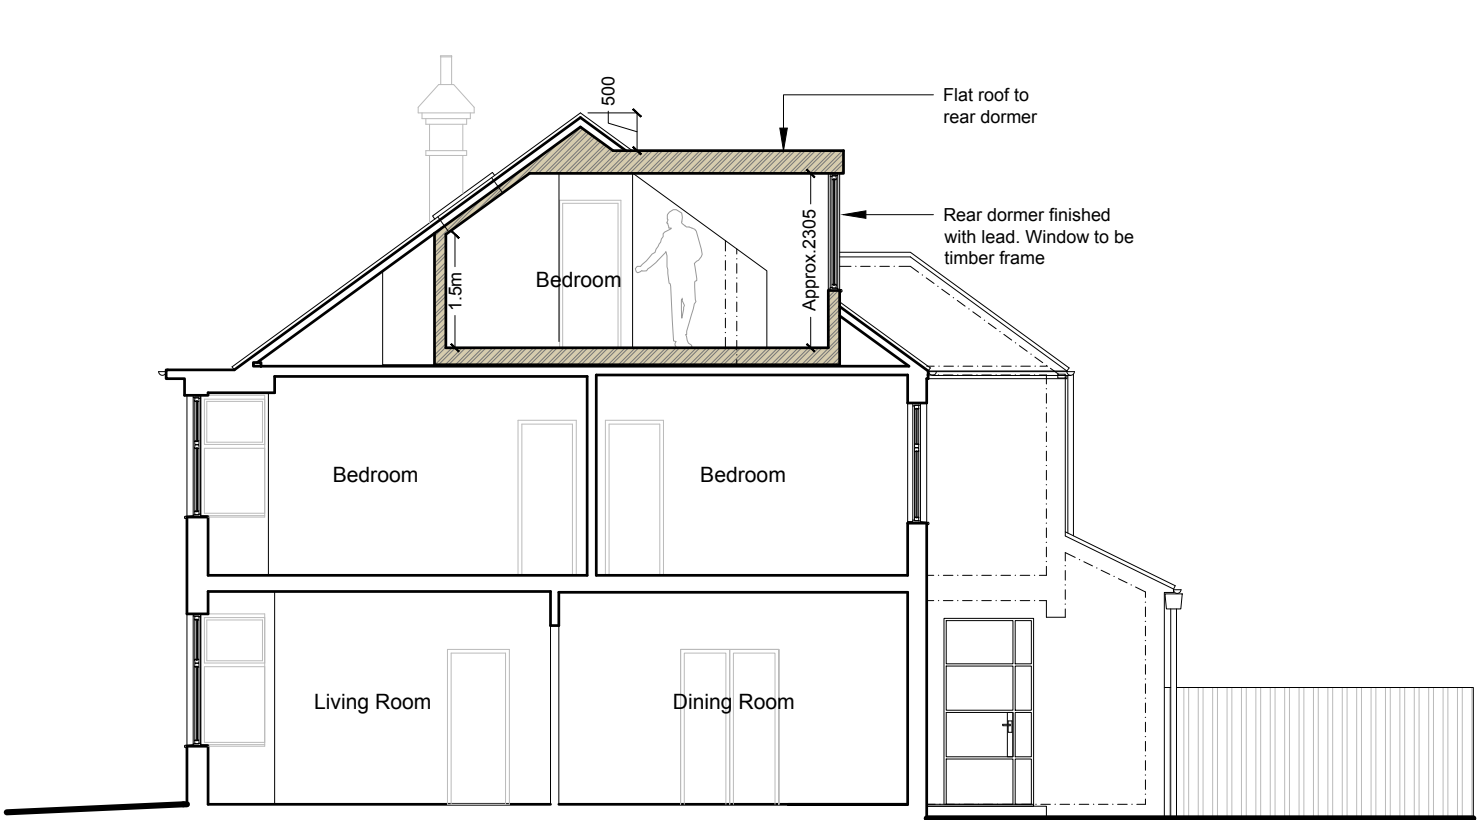


Section A-A
As Proposed 1:100

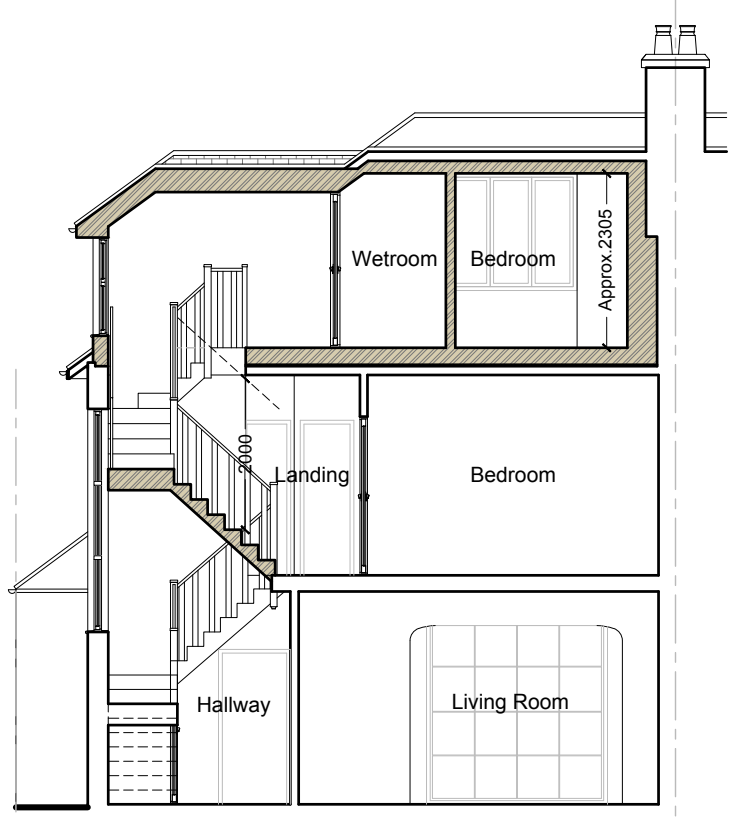

Section B-B
As Proposed 1:100

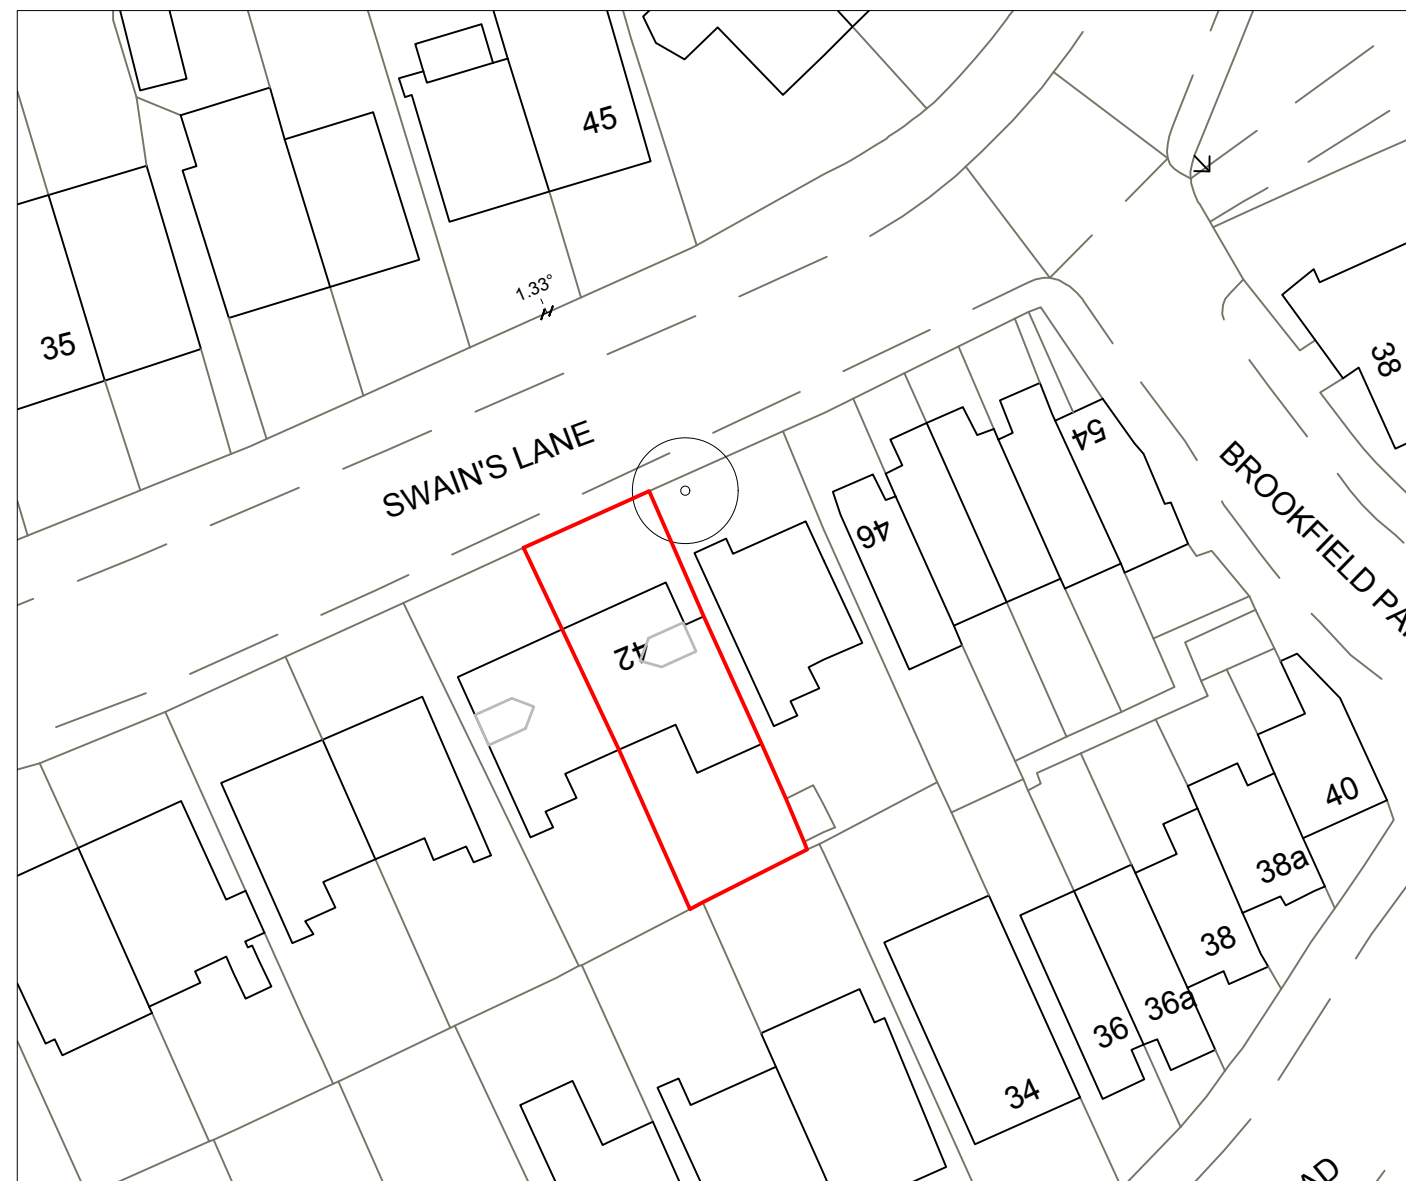

Existing and Proposed Block Plan
Showing side dormer
Scale 1:500

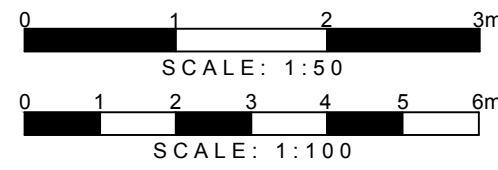

DETAILED PLANNING
1st Floor, 311 CHASE ROAD
SOUTHGATE
LONDON N14 6JS
T 0208 1500 494
E INFO@DETAILED-PLANNING.CO.UK
WWW.DETAILED-PLANNING.CO.UK

SITE			
42 Swain's Lane, London, N6 6QR			
DRAWING TITLE			
Existing Drawings			
DRAWINGS STATUS			
Planning			
SCALE	DATE	DRAWN	CHECKED
As Noted @ A1	May 2023	C.W.	E.B./P.C.
DRAWING NO.	REVISION		
2071TB_HH: SH2	D		