




05 Proposed Roof Plan  
Scale 1:100@A1

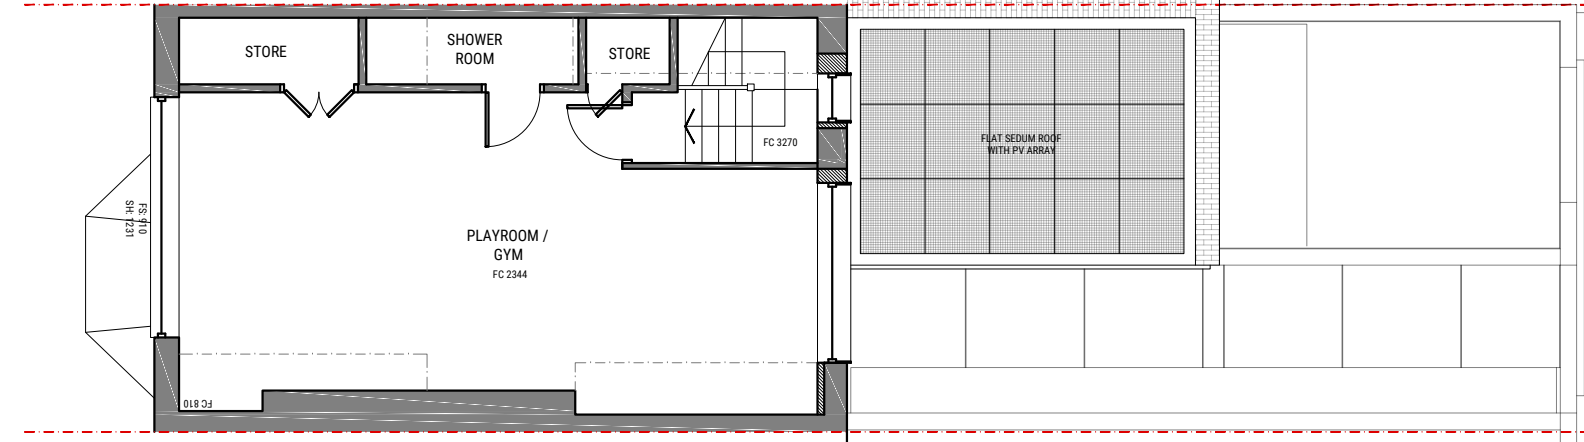


04 Proposed Third Floor Plan  
Scale 1:100@A1

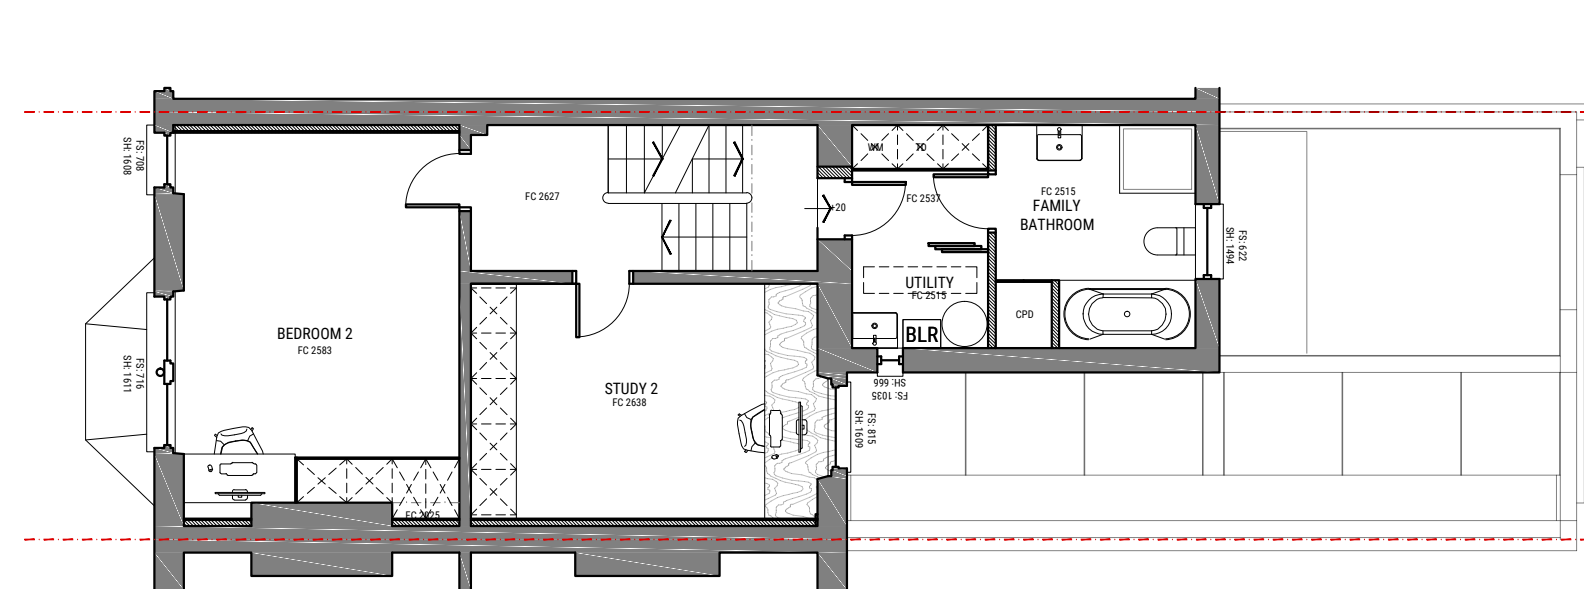



03 Proposed Second Floor Plan  
Scale 1:100@A1

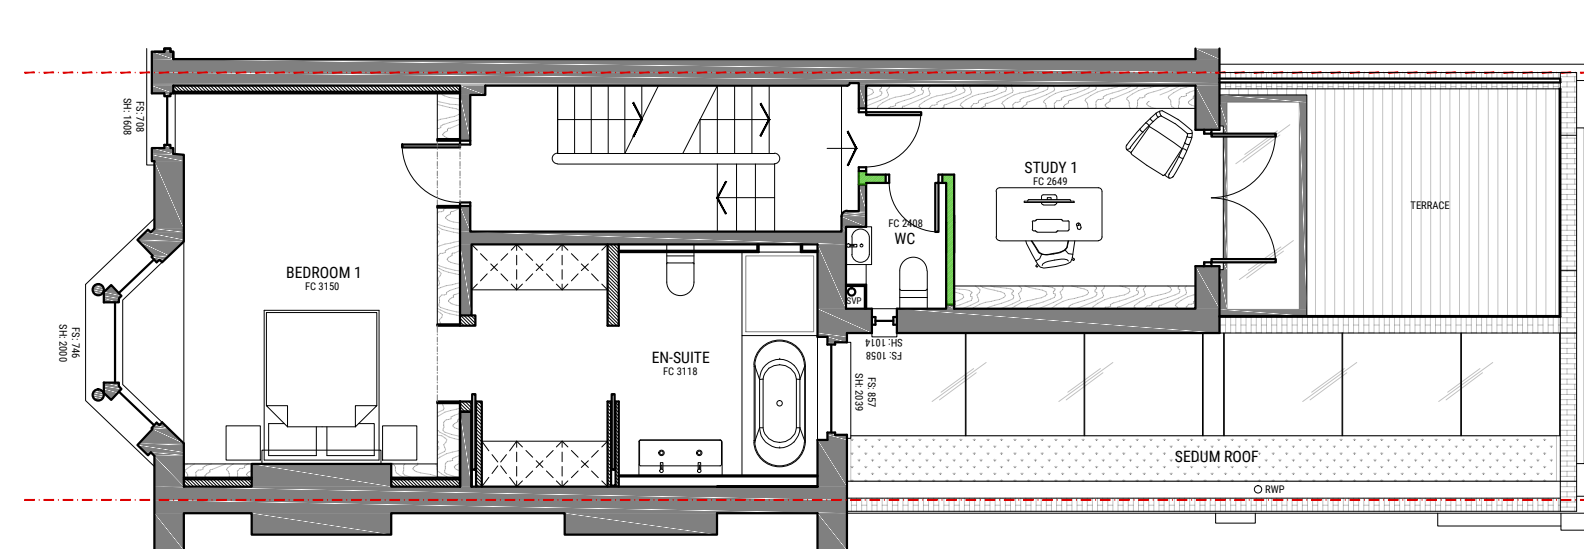


02 Proposed First Floor Plan  
Scale 1:100@A1

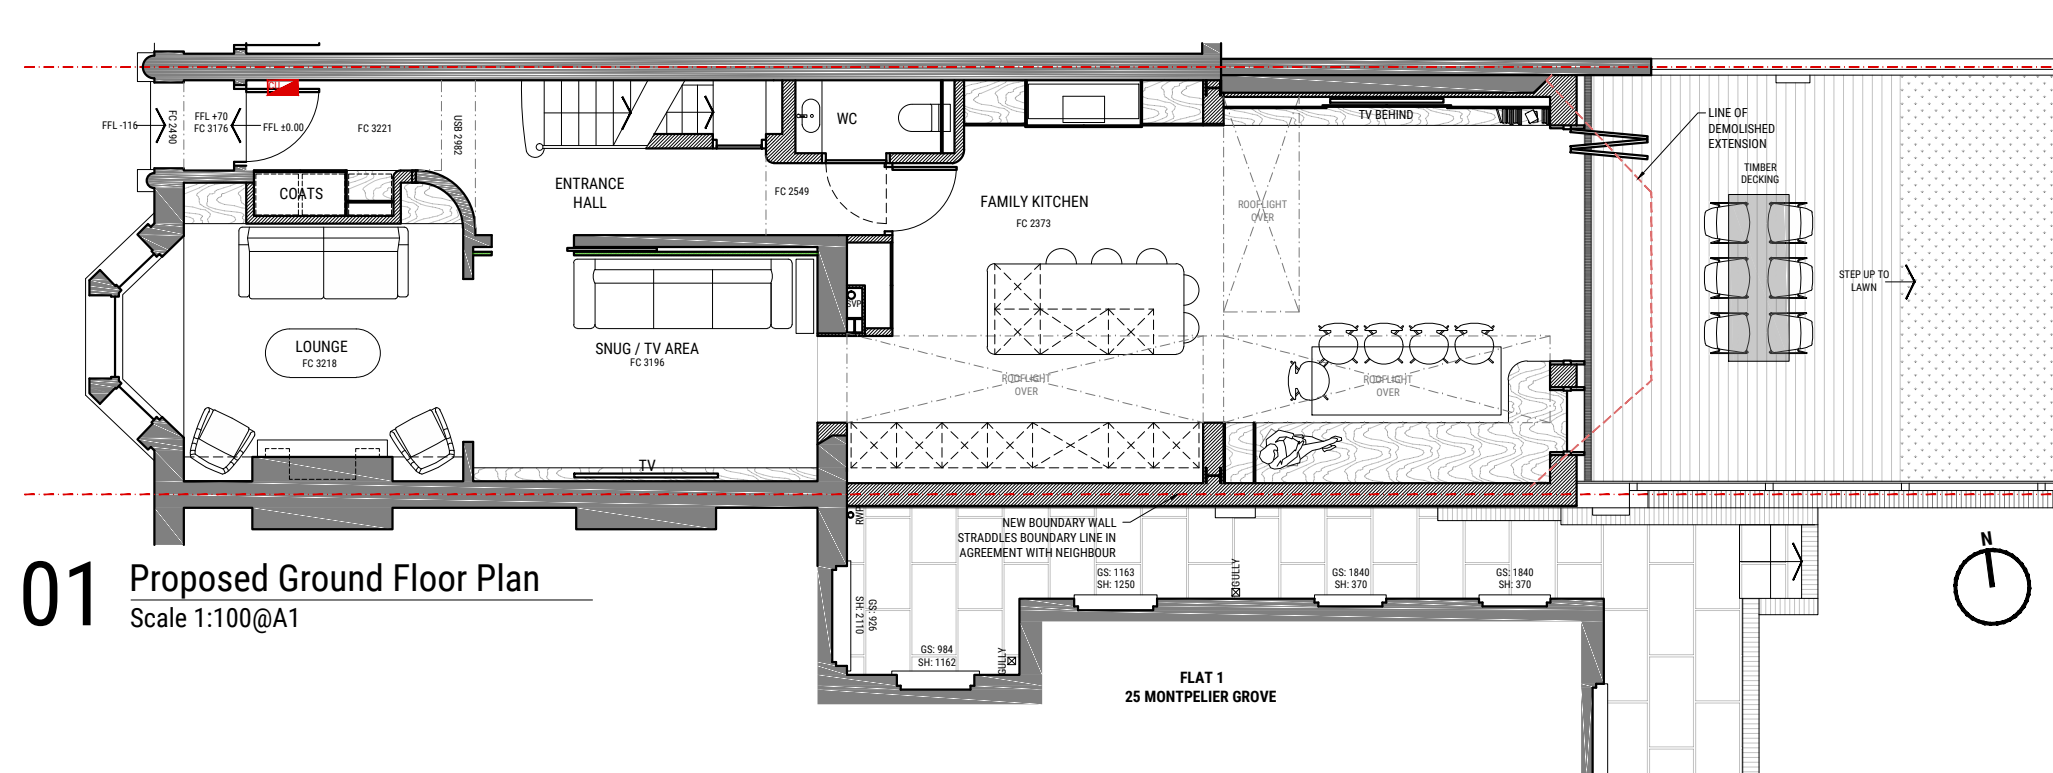


01 Proposed Ground Floor Plan  
Scale 1:100@A1

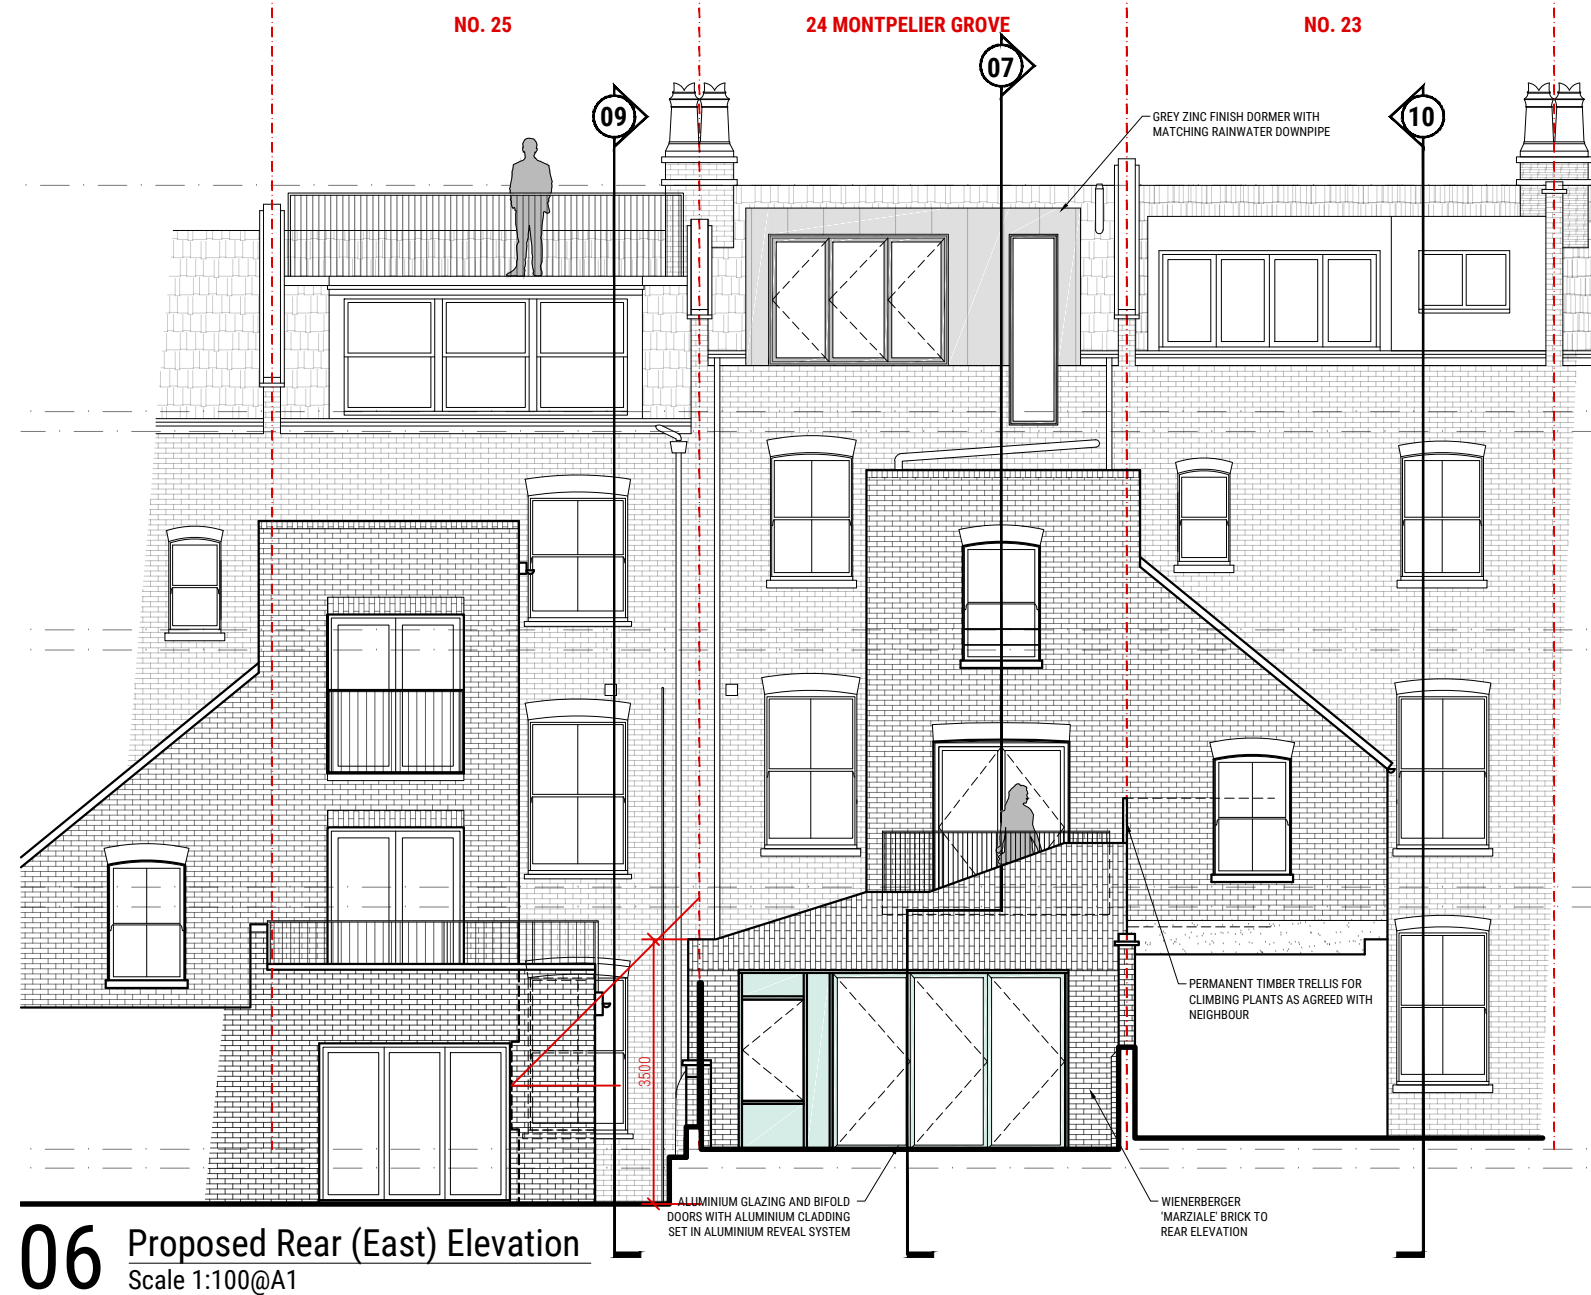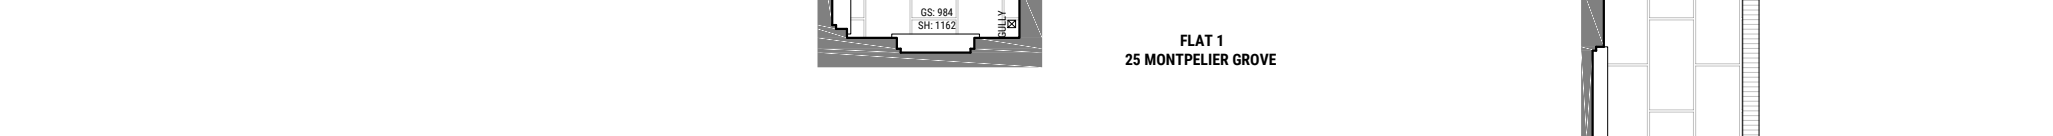


06 Proposed Rear (East) Elevation  
Scale 1:100@A1

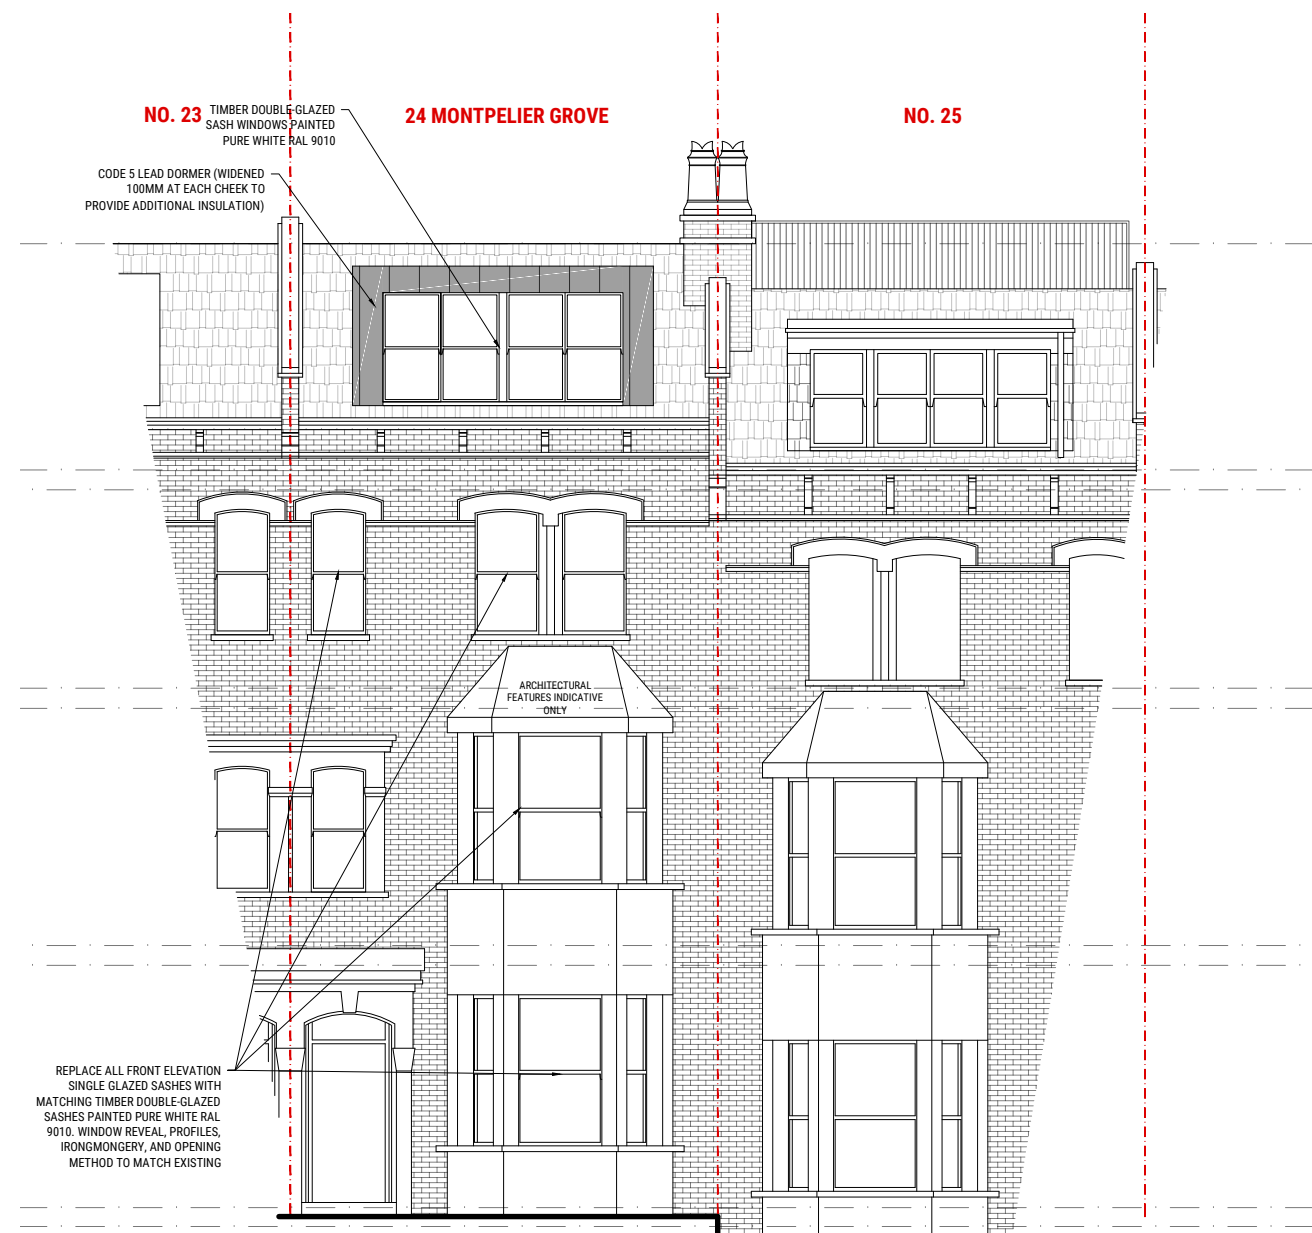


08 Proposed Front (West) Part-Elevation  
Scale 1:100@A1

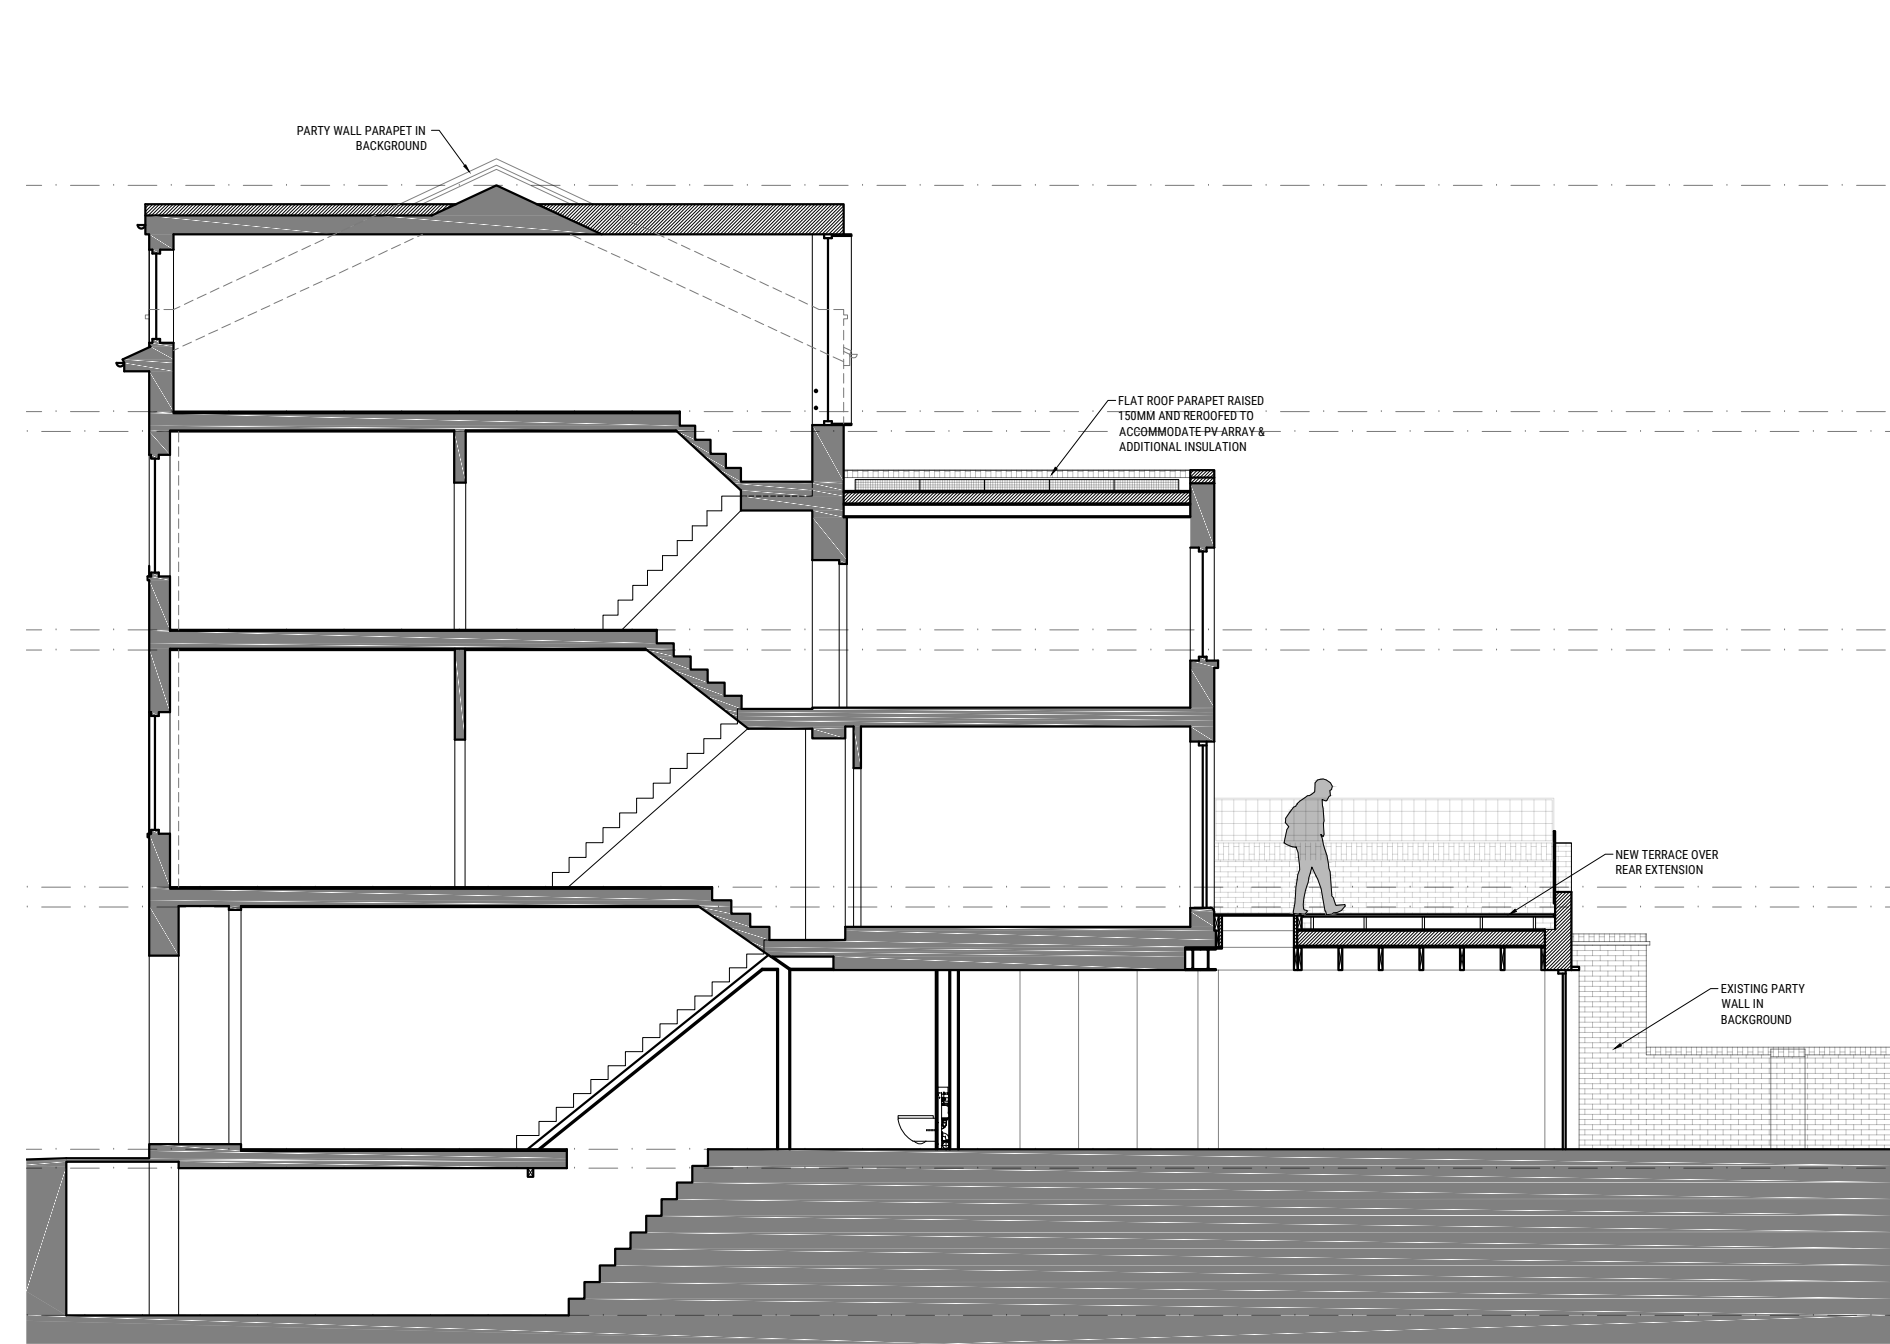

07 Proposed Typical Cross-Section  
Scale 1:100@A1

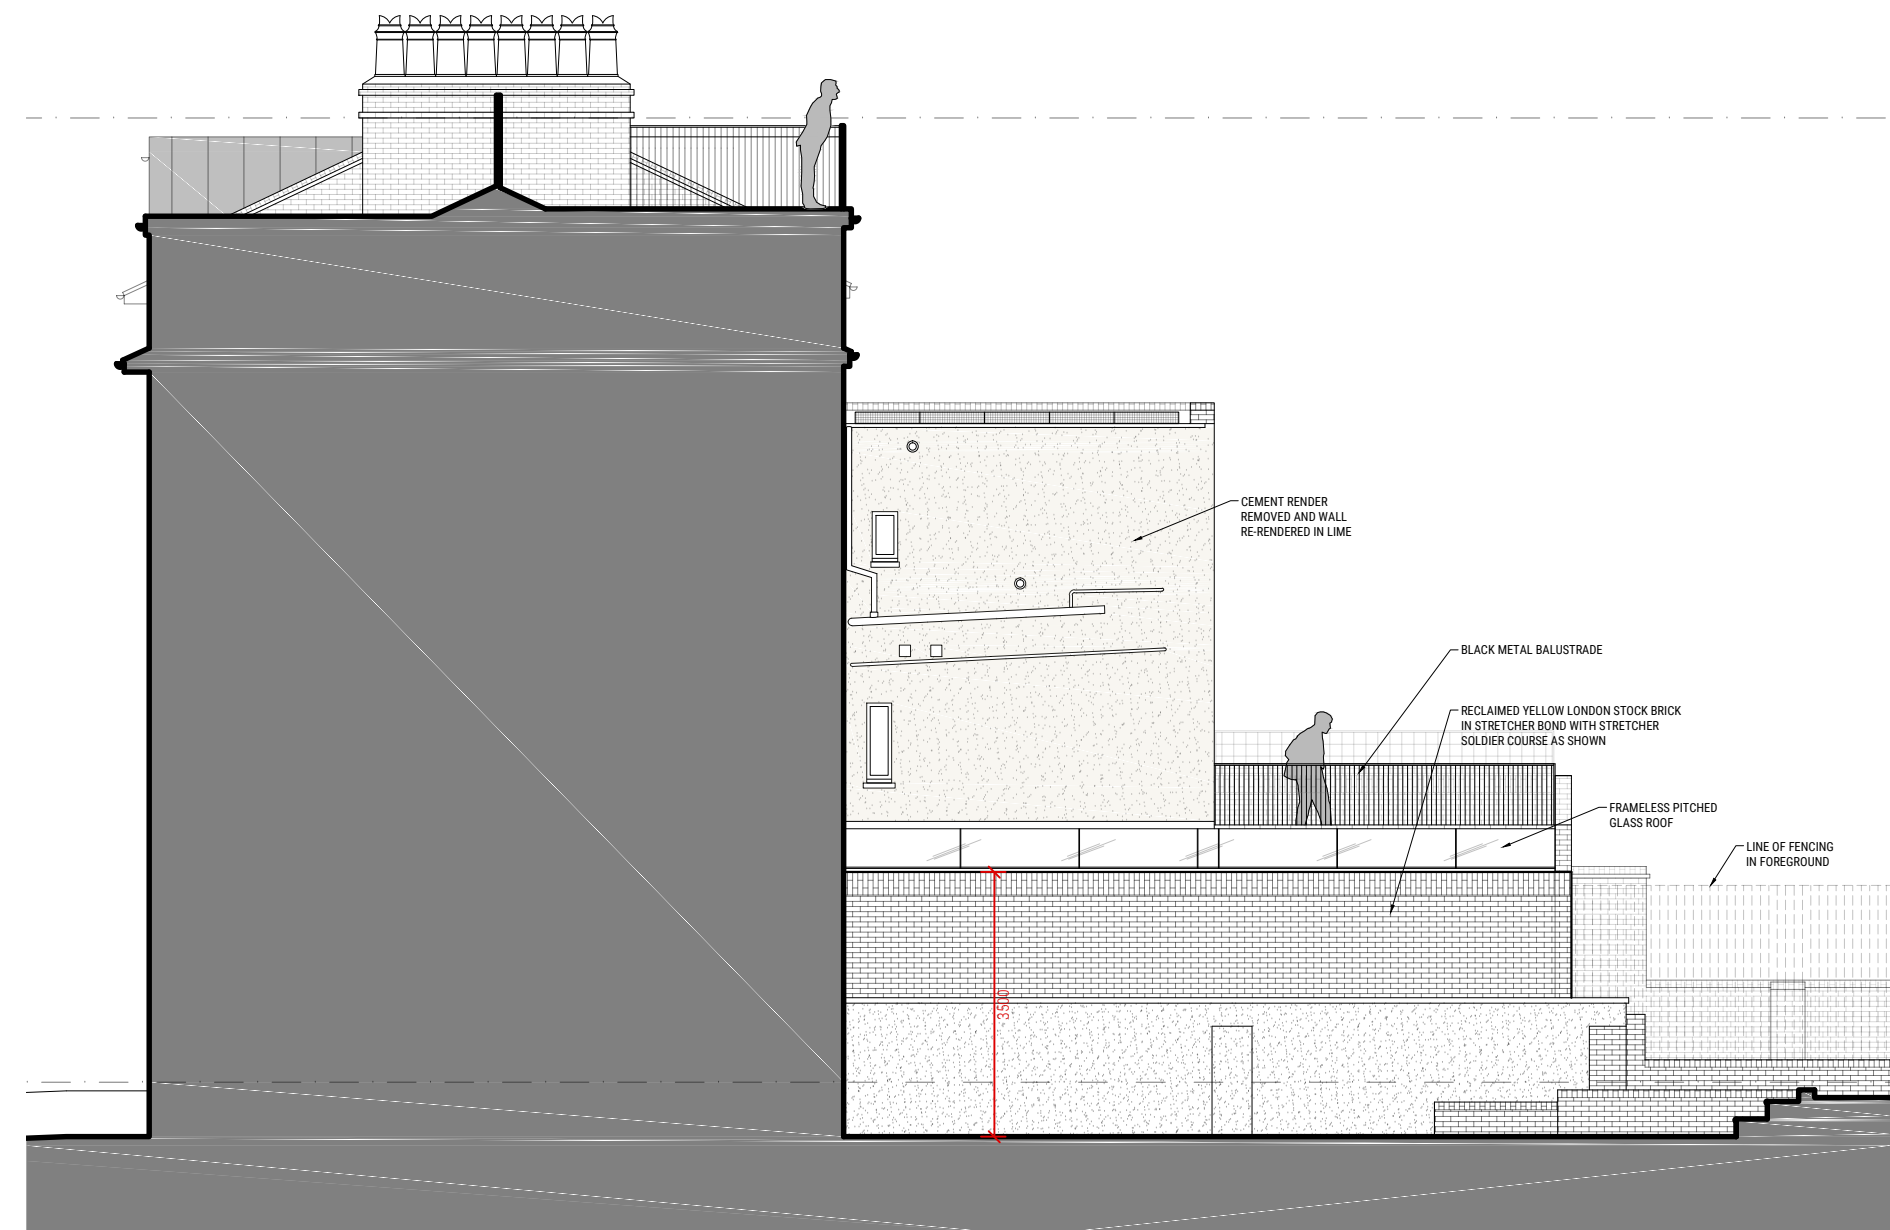

09 Proposed Side (South) Sectional Elevation  
Scale 1:100@A1

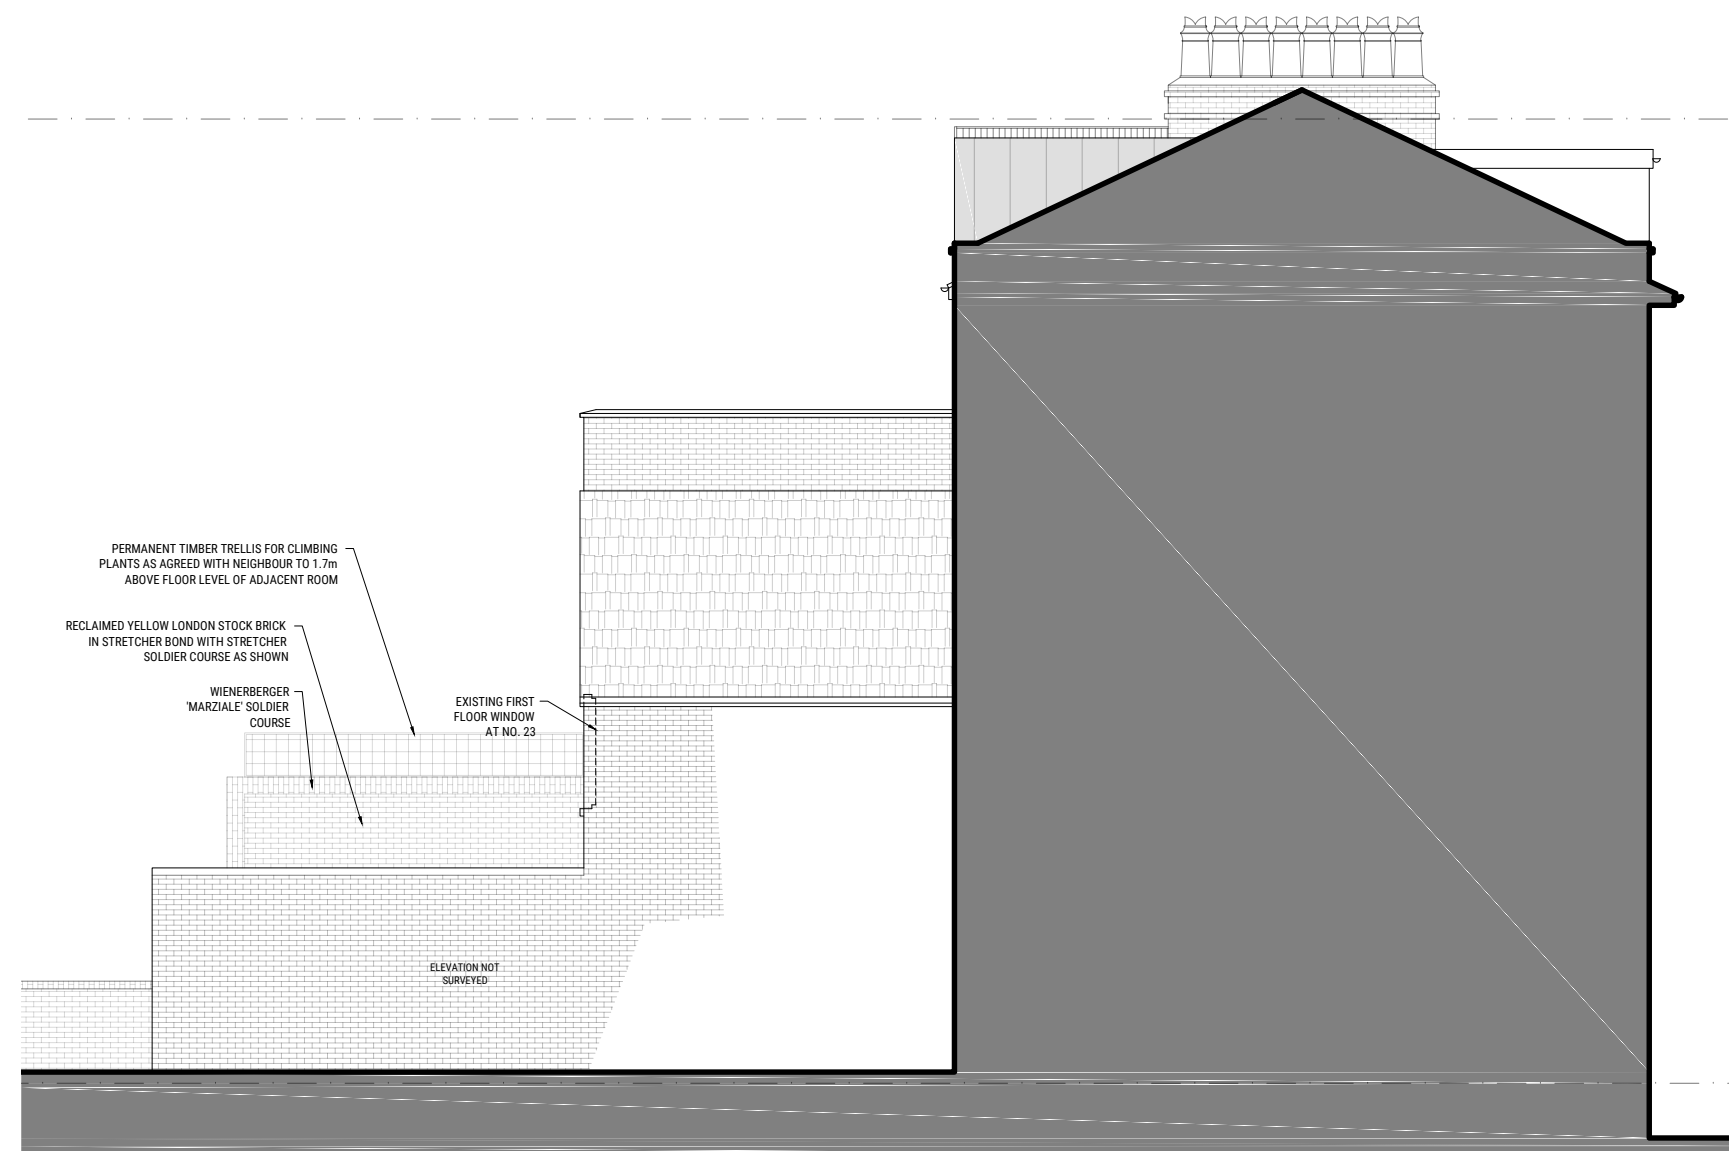

10 Proposed Side (North) Sectional Elevation  
Scale 1:100@A1

#### GENERAL NOTES

- For the purpose of design development and construction this drawing must not be scaled and only written or calculated dimensions used.
- Any errors or divergences should be referred to the originator.
- All dimensions to be checked on site.
- All drawings are to be read in conjunction with the relevant consultants drawings, schedules, and specifications.

#### CDM REGULATIONS

**!** This warning symbol indicates the presence of an unusual or notable risk to the Health and Safety of contractors or occupants

B	10/05/23	BALUSTRADE AMENDED	SK	SK
A	02/05/23	ROOF TERRACE REMOVED	SK	SK
-	26/01/23	FIRST PLANNING ISSUE	SK	SK
REV.	DATE	ISSUE DESCRIPTION	DRAWN	CHECKED

**SEB + FIN**  
Architects.  
www.sebandfin.com  
020 333 20101

#### PROJECT RENOVATIONS / EXTENSIONS

CLIENT  
MR A & DR K KARNI-COHEN

ADDRESS  
24 MONTPELIER GROVE  
LONDON NW5 2XD

DRAWING NAME  
PROPOSED  
PLANS / SECTIONS /  
ELEVATIONS

STATUS STAGE 2	SCALE AS INDICATED	SHEET A1
PROJECT NO. 2209-02	DRAWING NO. (10)M-401-	REVISION B