


1 Existing Floor Plan - Level 06
1 : 100

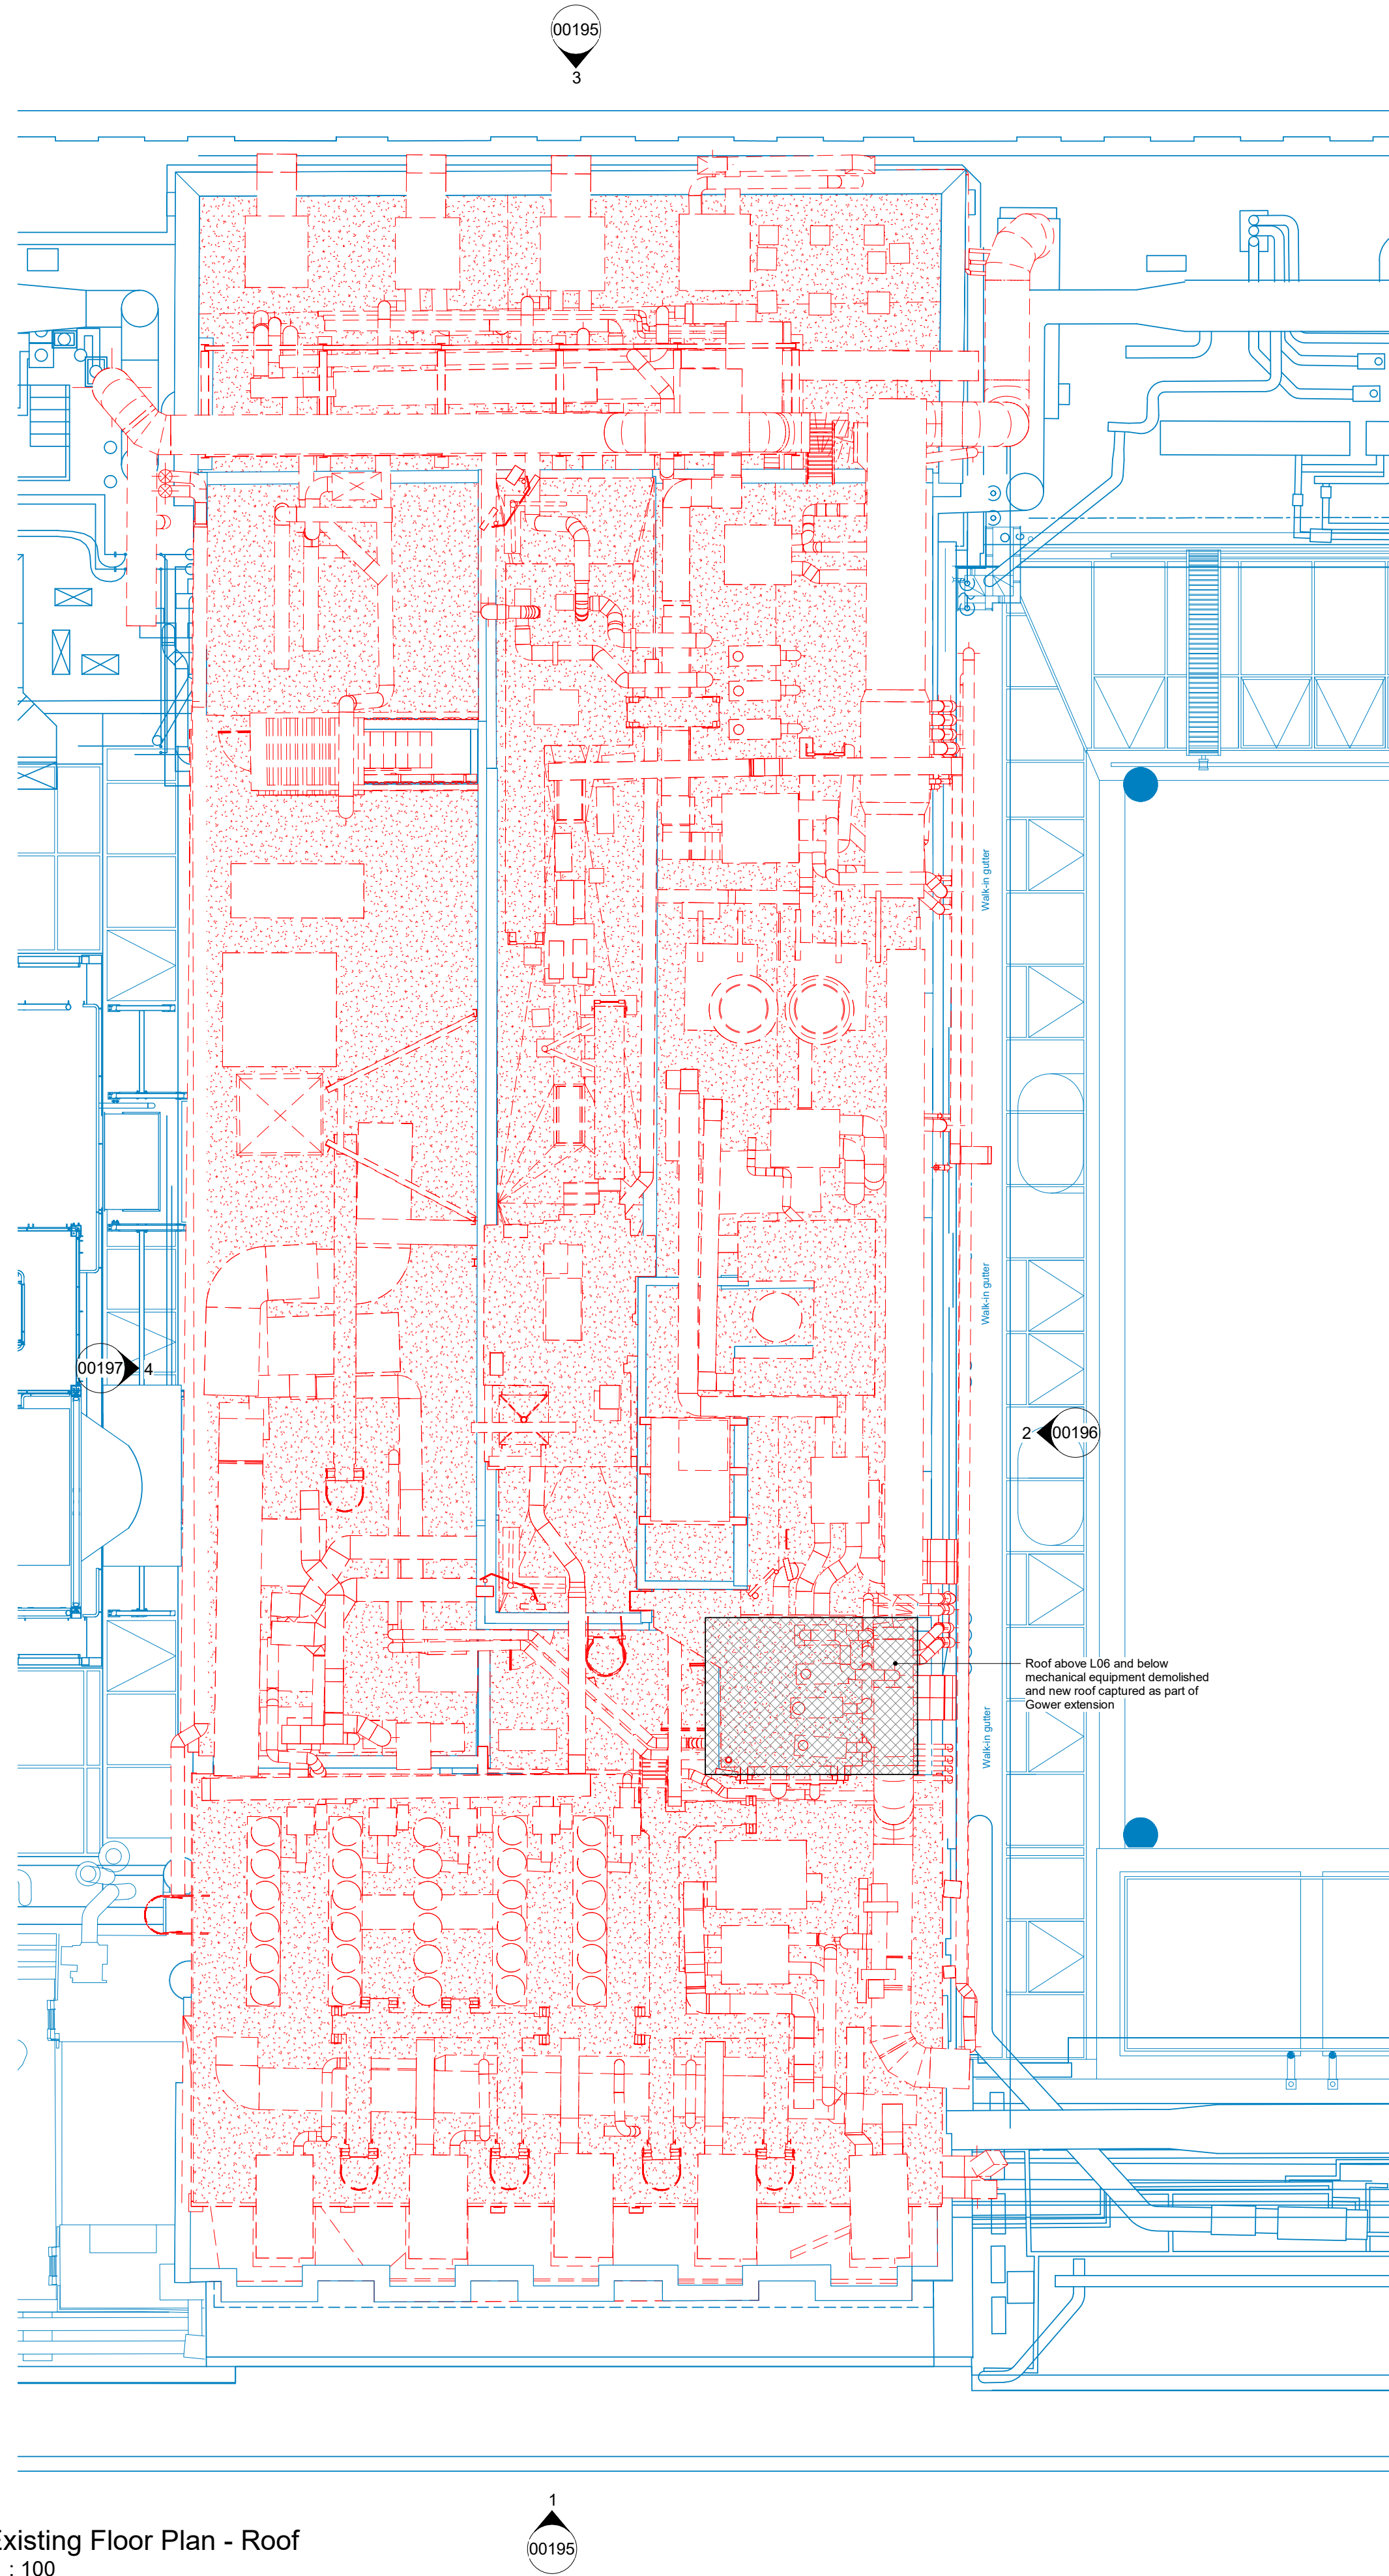

2 Existing Floor Plan - Roof
1 : 100

© Copyright Rock Townsend Architects LLP

All dimensions to be checked on site prior to commencement of works
Rock Townsend Architects LLP to be notified of any omissions or errors

0 2 4 6 8 m
1:100

KEY

- Existing
- Demolition
- Floor finish / Roof covering demolition
- Slab demolished
- Not in scope

NOTES

Proposed demolition:

- Floor finishes & temporary ramps stripped out to slab level
- Internal stud and block walls demolished subject to structural review
- Slab demolished where indicated on drawing for extension of new Gower Street stair and lift
- Majority of roof plant to be demolished with some plant to be retained and consolidated under new M&E design strategy

PL02	Roof context added upon request from Camden Planning	21/03/23	WD
PL01	Planning Issue	08/11/22	OR
REVISIONS		DATE/DRAWN	

Malet Street

Keppel Street

Gower Street

Key Plan

PROJECT	LSHTM Phase 3B
	BSF-CL3-Insectaries
DRAWING TITLE	Existing Floor Plans
	Levels 06 & Roof
DATE	19/09/22
DRAWN	NC
SCALE	1 : 100 @ A1
CHECK	
STATUS	PLANNING
RT JOB NO.	RT21015
REVISION	PL02
DRAWING NO.	Ph3B-RTA-ZZ-ZZ-DR-A-00134

The Old School, Exton Street, London SE1 8UE
020 7261 5577
rocktownsend.co.uk

Rock Townsend