


1 GROUND FLOOR PLAN AS PROPOSED Scale: 1:50

42 LAMBLE ST NW5 4AS



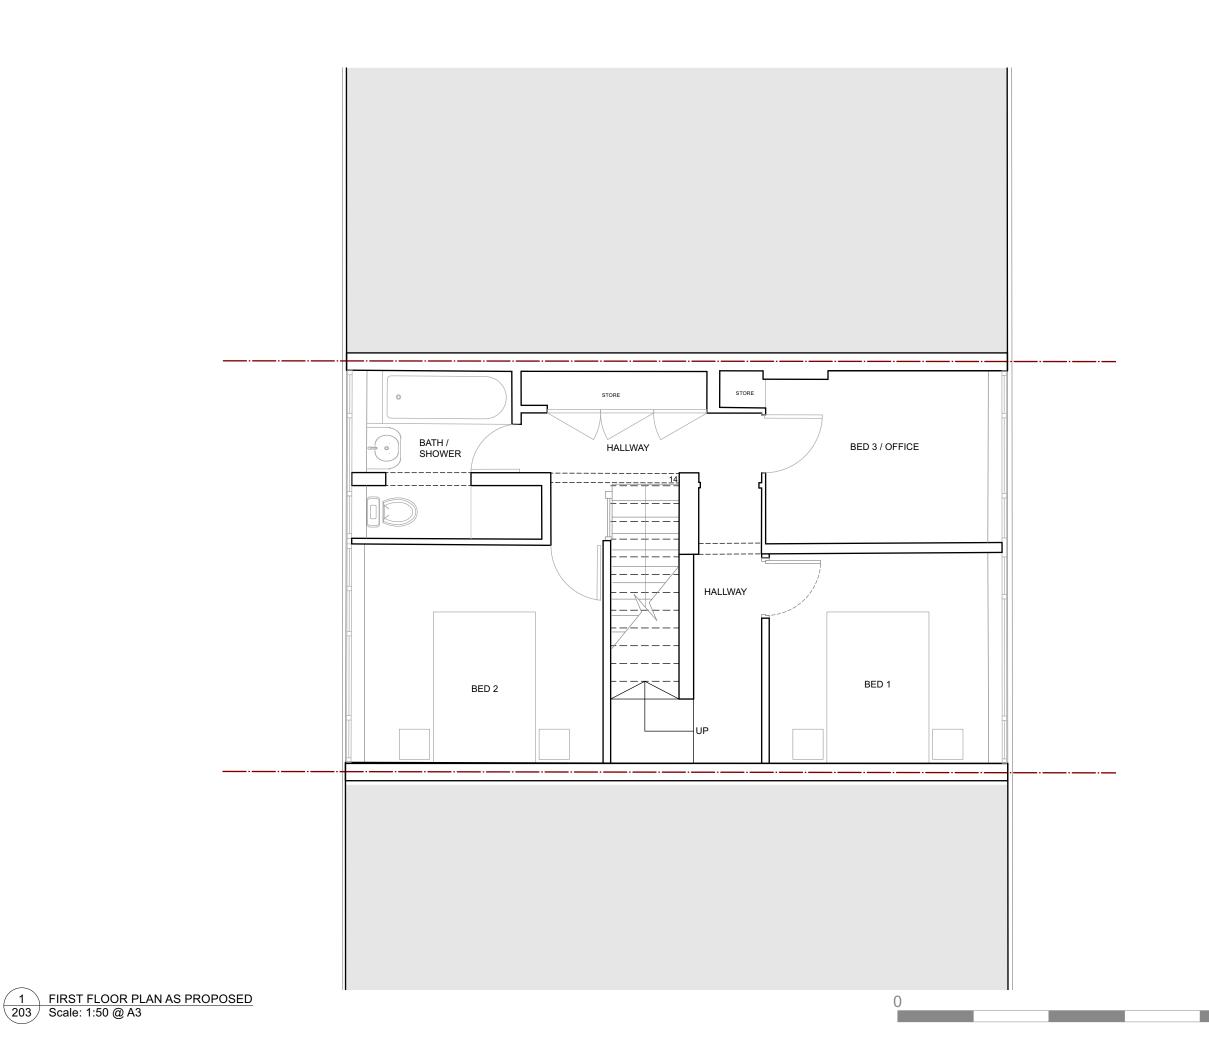

## **NOTE:** THIS DRAWING IS INDICATIVE ONLY AND SHOULD NOT BE USED FOR CONSTRUCTION

#### GENERAL NOTES

- THIS DRAWING IS NOT TO BE SCALED
   FIGURED DIMENSIONS TO TAKE PREFERENCE TO SCALED DIMENSIONS
- ALL CONTRACTORS WORK TO COMPLY WITH THE LATEST CODES OF PRACTICE AND TO BE TO THE ENTIRE SATISFACTION OF LOCAL AUTHORITIES.
   ANY DISCREPANCIESTO BE REPORTED TO THE ARCHITECT BEFORE COMMENCING.
- ANY DISCREPARCIES TO BE REPORTED TO THE AND THE CONTRACTOR IS TO VERIFY ALL LEVELS, DIMENSIONS AND BUILDING LINES BEFORE ANY WORK COMMENCES ON SITE

  ALL SETTING OUT TO BE THE CONTRACTORS ENTIRE RESPONSIBILITY

  ALL SERVICES TO BE COORDINATED BY THE CONTRACTOR BEFORE COMMENCING

  THE CONTRACTOR IS RESPONSIBLE FOR ANY SITE VISITS BY LOCAL AUTHORITIES


  READ THESE ARCHITECTURAL DRAWINGS IN CONJUNCTION WITH ENGINEERS AND OTHER CONSULTANT DRAWINGS AND DETAILS WHERE APPLICABLE

#### REVISION NOTES

NO. DATE DESCRIPTION

	-		
	PROJECT TITLE		
	42 LAMBLE S	T NW5 4AS	MARK ZU  ARCHITECT  Lane Close London NW2 602
	DRAWING TITLE		
	FIRST FLOOR P	PLANAS	
	PROPOSED		_' 🗖
	SCALE		፟刀 Ζ
	1:50 @ A3		URE + 1
	DRAWING NO.		Je.mg
	2311 - 203		<u></u>
	2311 - 203		DESIGN e.mark@zudini.com
	DATE	DRAWN BY	
			1
	29/03/2023	MZ	
	REVISION		I
5 M			
_			
	40   4   4	E OT NUME 4	•

42 LAMBLE ST NW5 4AS

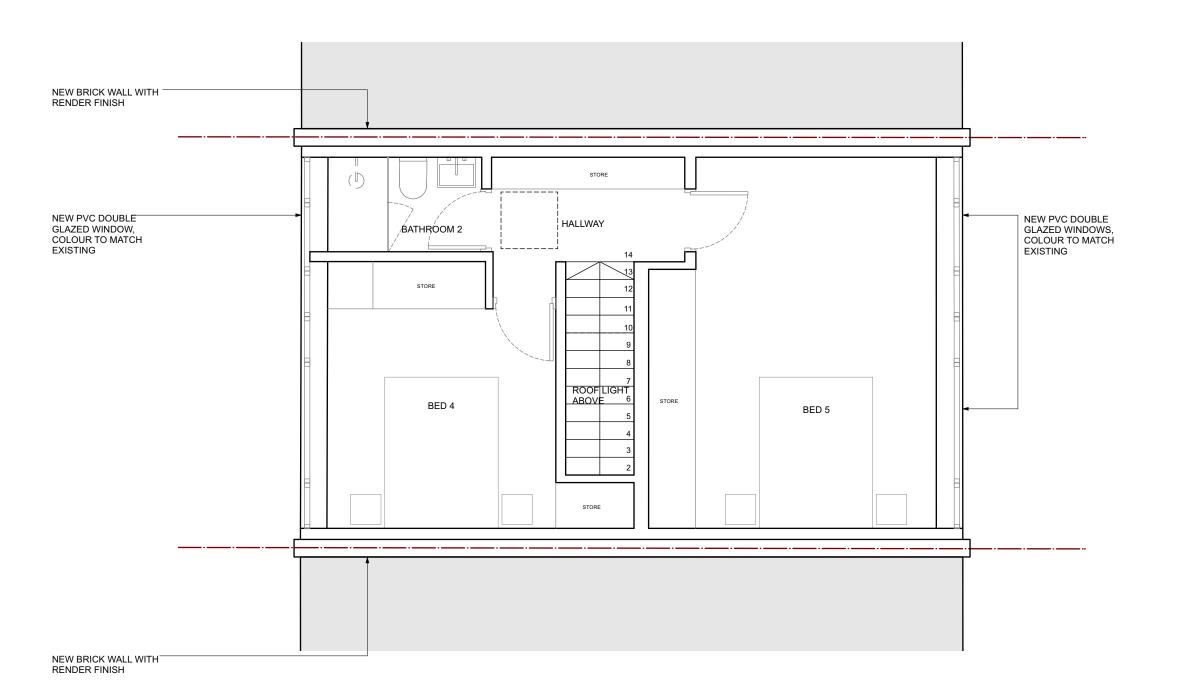




### **NOTE:** THIS DRAWING IS INDICATIVE ONLY AND SHOULD NOT BE USED FOR CONSTRUCTION

### GENERAL NOTES THIS DRAWING IS NOT TO BE SCALED FIGURED DIMENSIONS TO TAKE PREFERENCE TO SCALED DIMENSION $_{\odot}$ ALL CONTRACTORS WORK TO COMPLY WITH THE LATEST CODES OF PRACTICE AND TO BE TO THE ENTIRE SATISFACTION OF LOCAL AUTHORITIES $_{\rm s}$

- ANY DISCREPANCIESTO BE REPORTED TO THE ARCHITECT BEFORE COMMENCING
- ) THE CONTRACTOR IS TO VERIFY ALL LEVELS, DIMENSIONS AND BUILDING LINES BEFORE ANY WORK COMMENCES ON SITE
- O ALL SETTING OUT TO BE THE CONTRACTORS ENTIRE RESPONSIBILITY
- O ALL SERVICES TO BE COORDINATED BY THE CONTRACTOR BEFORE COMMENCING O THE CONTRACTOR IS RESPONSIBLE FOR ANY SITE VISITS BY LOCAL AUTHORITIES
- READ THESE ARCHITECTURAL DRAWINGS IN CONJUNCTION WITH ENGINEERS AND OTHER CONSULTANT DRAWINGS AND DETAILS WHERE APPLICABLE

# REVISION NOTES NO. DATE

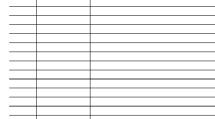

MARK ZUDINI
ARCHITECTURE -

DESIGN

PROJECT TITLE 42 LAMBLE ST NW5 4AS

### DRAWING TITLE SECOND FLOOR PLAN AS PROPOSED SCALE

1:50 @ A3

DRAWING NO. 2311 - 204

DATE DRAWN BY 29/03/2023 ΜZ

5 M

**42 LAMBLE ST NW5 4AS** 

1 SECOND FLOOR PLAN AS PROPOSED Scale: 1:50 @ A3

