


Revision Notes	
Rev. A	29.03.2021
A.1	Privacy screen hatch amended to match existing screening at No.39, Chester Terrace.
Rev. B	06.04.2021
B.1	Existing opening width adjusted to accommodate a new gate.
Rev. C	03.03.2022
C.1	Gate within screening to be relocated to work with stair relocation
Rev. D	23.03.2023
D.1	Black cast iron air bricks added to rear elevation. Gate adjusted to suit.
D.2	Existing vent shown to be demolished on P0702, Demolition Rear (East) Elevation is omitted.
D.3	Existing plastic vent replaced with cast iron air brick

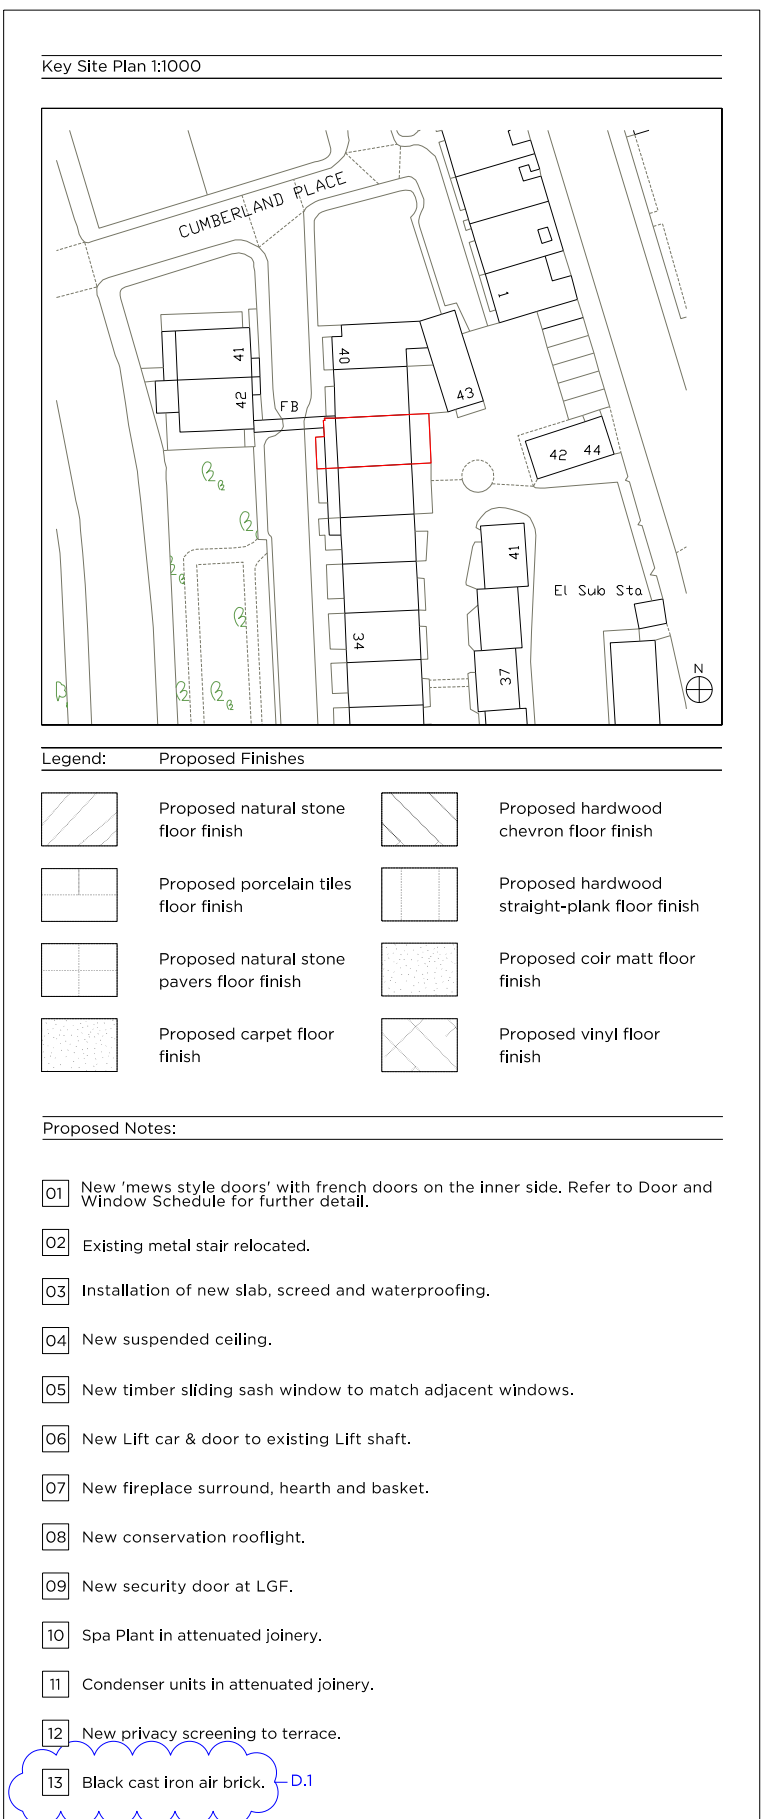

Rev. D	23.03.2023	Issued for Planning
Rev. C	03.03.2022	Issued for Planning
Rev. B	06.04.2021	Issued for Planning
Rev. A	29.03.2021	Issued for Planning
Rev. -	26.03.2021	Issued for Planning

Project No.				20056	
Client					
Nathan Harley (Resource Buildings & Interiors Ltd)					
Date		March 2021			
Scale		1:50 @ A1 / 1:100 @ A3			
Project		38 Chester Terrace NW1 4ND			
Drawing Title:					
Proposed Rear (East) Street Elevation					
Drawing No.				P2103	Rev. D
Drawn	Approved	Signed		TB	
PK		LG			
<div><div>Marek Wojciechowski Architects Ltd.</div></div>					
66 - 68 Margaret Street: W1W 6SR		T: 020 7580 9336		www.mw-a.co.uk	
Copyright Marek Wojciechowski Architects. No implied license exists. This drawing should not be used to calculate areas for the purposes of valuation. All dimensions to be checked on site by the contractor and such dimensions to be their responsibility. Do not scale drawings. All work must comply with relevant British Standards and Building Regulations requirements. Drawing errors and omissions to be reported to the architect.					