


Revision Notes		
Rev. A		29.03.2021
A.1	General Arrangement of powder room (r103) repositioned away from rear elevation.	
A.2	Proposed timber floor finish in Drawing Room, Bar and Study replaced with natural stone finish.	
A.3	Timber framed glazed double door replaced with traditionally detailed 4 panel double door.	
Rev. B		06.04.2021
B.1	Floor finish in Study amended.	
Rev. C		03.03.2022
C.1	Addition of a sliding pocket door.	
C.2	Door omitted	
C.3	Door amended to a jib door.	
C.4	Amendments to floor finishes.	
C.5	Window lining retained.	
C.6	Secondary glazing removed	
Rev. D		23.03.2023
D.1	Door to Bar reinstated as a traditional double door	

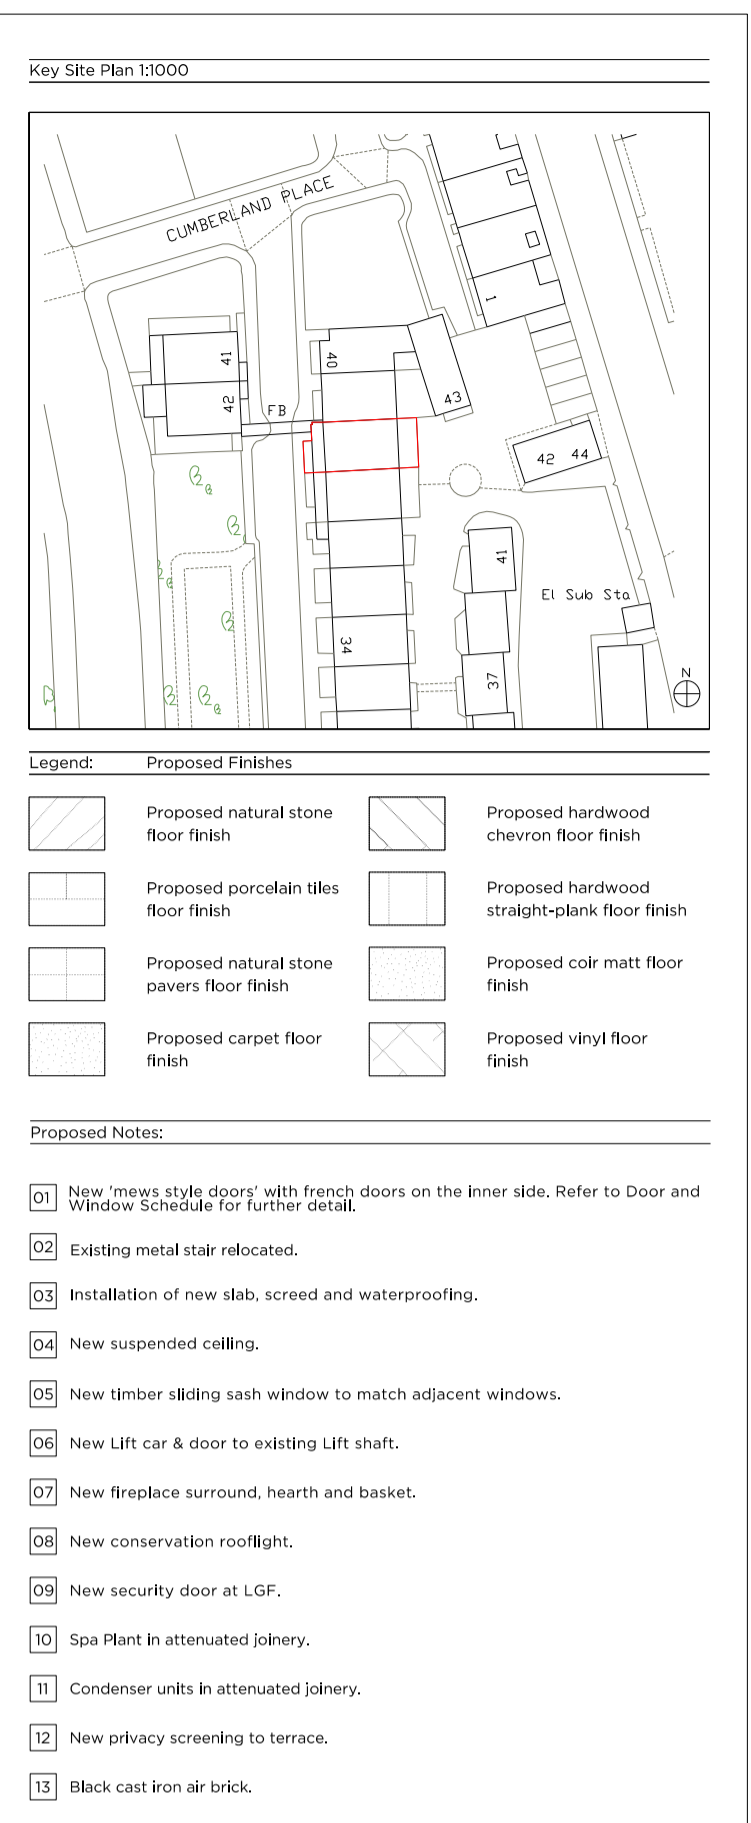

Rev. D	23.03.2023	Issued for Planning
Rev. C	03.03.2022	Issued for Planning
Rev. B	06.04.2021	Issued for Planning
Rev. A	29.03.2021	Issued for Planning
Rev. -	04.12.2020	Issued for Planning

# PLANNING

Project No. 20056

Client  
Nathan Harley (Resource Buildings & Interiors Ltd)

Date Jan 2022

Scale 1:50 @ A1 / 1:100 @ A3

Project 38 Chester Terrace  
NW1 4ND

Drawing Title: Proposed First Floor Plan

Drawing No.		P2001	Rev. D
Drawn PK	Approved LG	Signed TB	

