

LOCATION PLAN

1 : 1250 @A3



BLOCK PLAN

1 : 500 @A3



Written dimensions to be taken in preference to scaled dimensions. The Contractor is responsible for checking all dimensions before work starts.
 All work is to be carried out to the requirements, and to the satisfaction of the Local Authority.
 These drawings are for planning purposes only.
 Any discrepancies to be brought to the attention of 4D Planning Consultants immediately.

Description				

Rev	Date	Description	by	chk

4D PLANNING™
 Chartered Town Planners & Architectural Technicians

Architecture | Town Planning

T: 0203 1500 183 www.GetMePlanning.com


www.GetMePlanning.com

Client
 Mrs Kate Levy



Project
 66 Priory Road, London
 NW6 3RE

Title
BLOCK AND LOCATION PLANS

Date: 27.04.2023	Rev:
Scale: AS INDICATED	
Drawing No. 4D-384 E 00	
Drawn by : MAX	

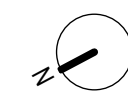

Written dimensions to be taken in preference to scaled dimensions. The Contractor is responsible for checking all dimensions before work starts.
All work is to be carried out to the requirements, and to the satisfaction of the Local Authority.
These drawings are for planning purposes only.
Any discrepancies to be brought to the attention of 4D Planning Consultants immediately.

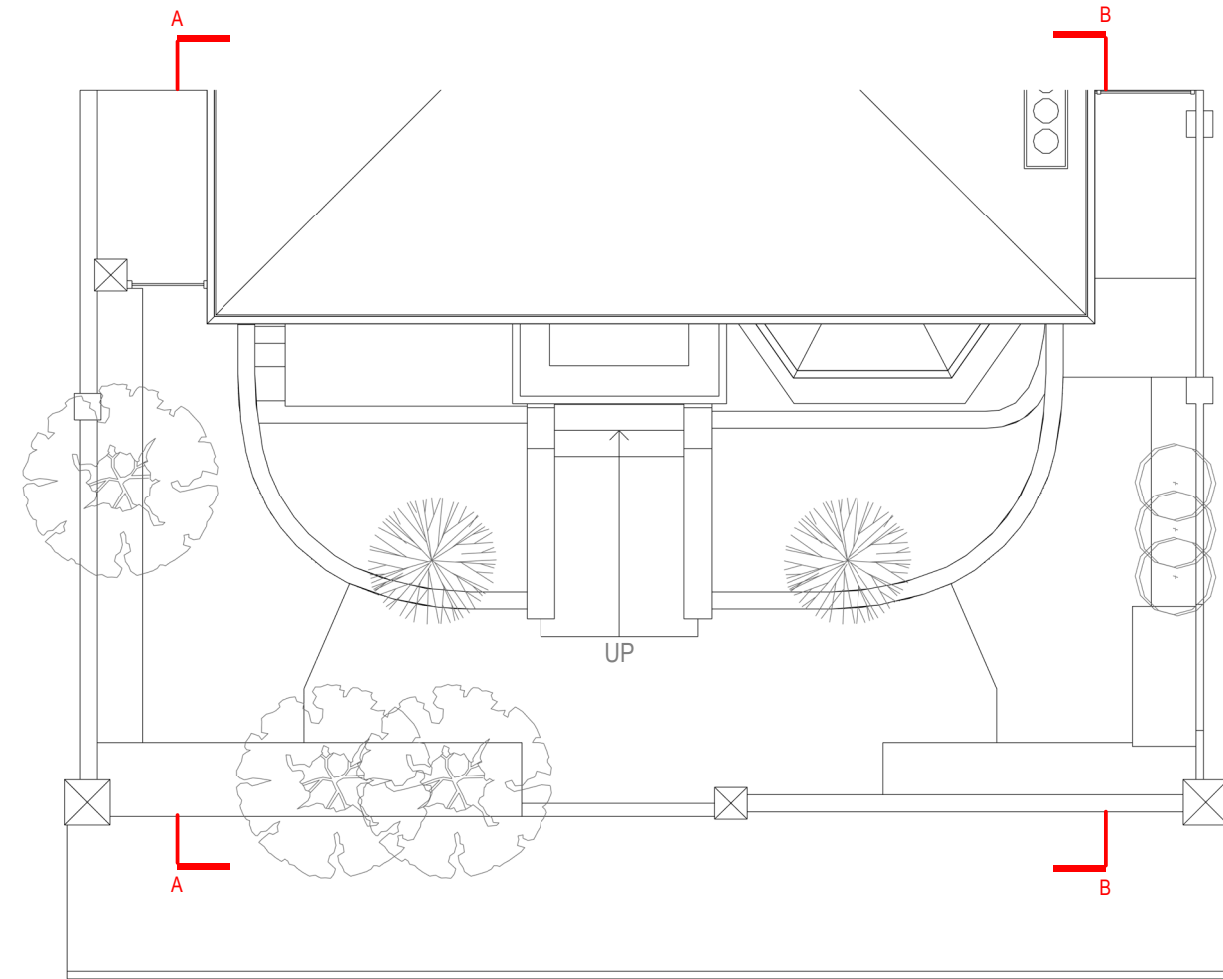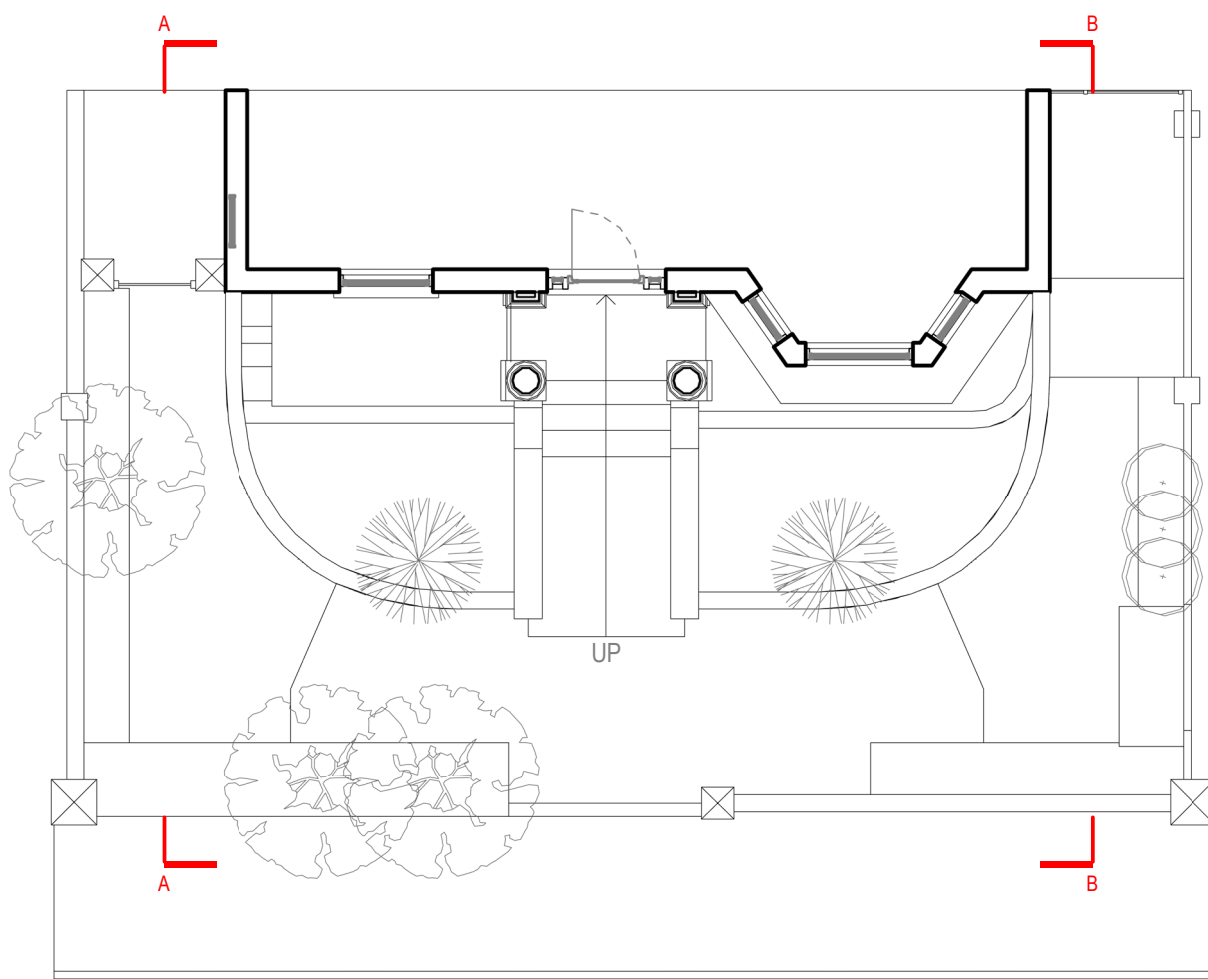

GROUND FLOOR

ROOF PLAN

Description

Rev	Date	Description	by	chk

4D PLANNING™
Chartered Town Planners & Architectural Technicians

Architecture | Town Planning

T: 0203 1500 183 www.GetMePlanning.com

www.GetMePlanning.com


Client
Mrs Kate Levy

Project
66 Priory Road, London
NW6 3RE

Title
**EXISTING DRAWINGS
FLOOR PLANS**

Date: 27.04.2023	Rev:
Scale: 1:100@A3	
Drawing No. 4D-384 E 01	
Drawn by : MAX	





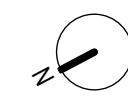

Written dimensions to be taken in preference to scaled dimensions. The Contractor is responsible for checking all dimensions before work starts.


All work is to be carried out to the requirements, and to the satisfaction of the Local Authority. These drawings are for planning purposes only.

Any discrepancies to be brought to the attention of 4D Planning Consultants immediately.

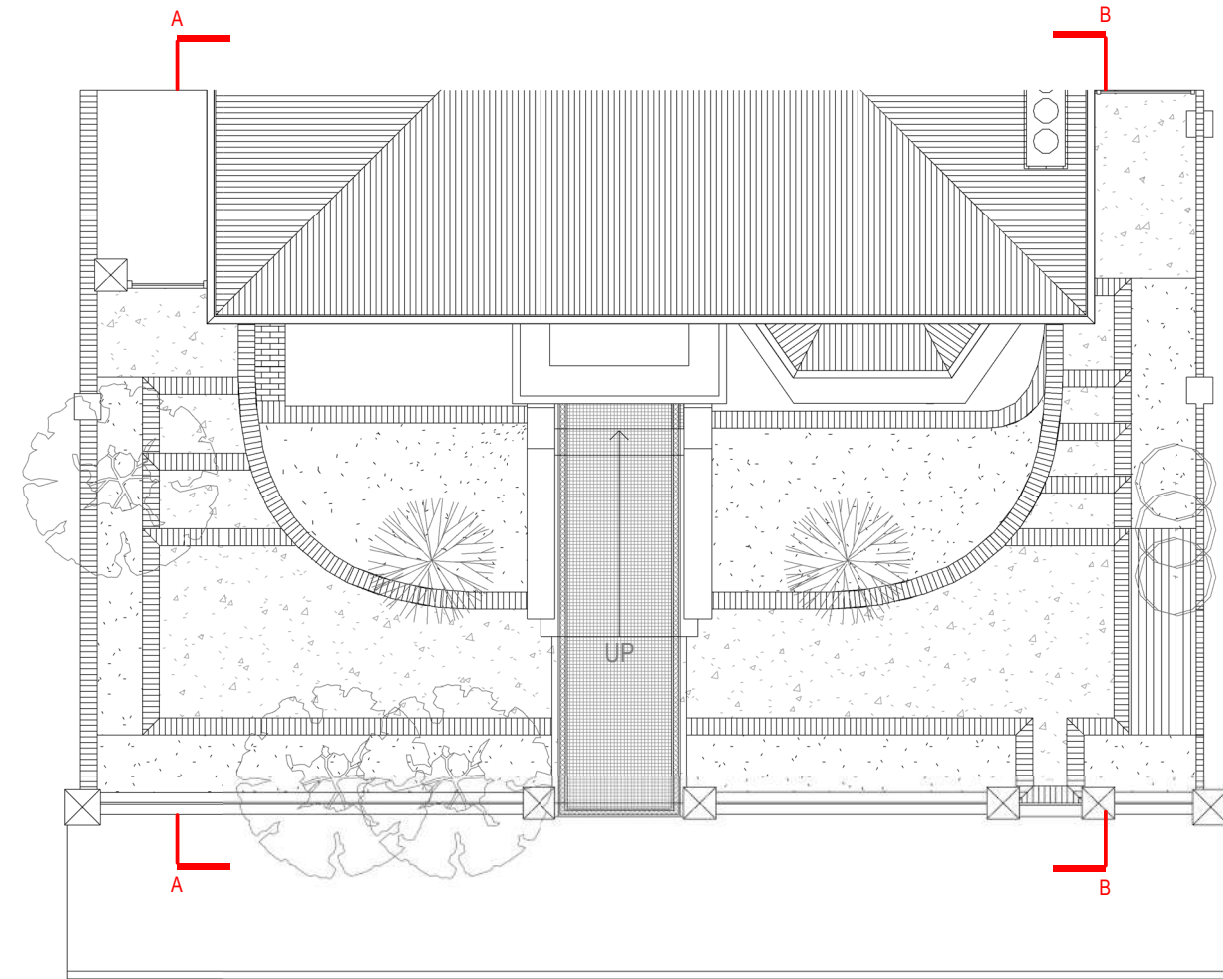
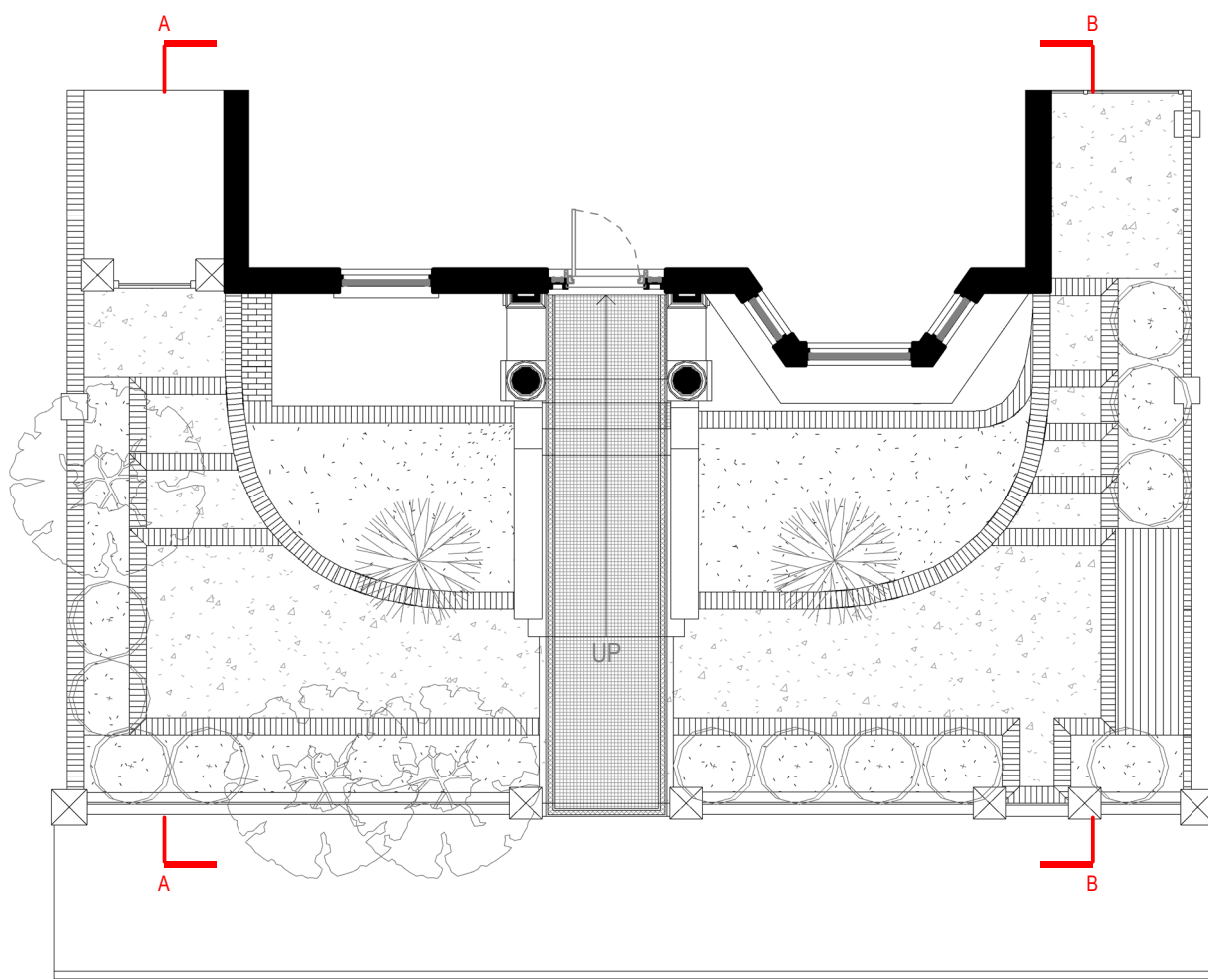


GROUND FLOOR

ROOF PLAN

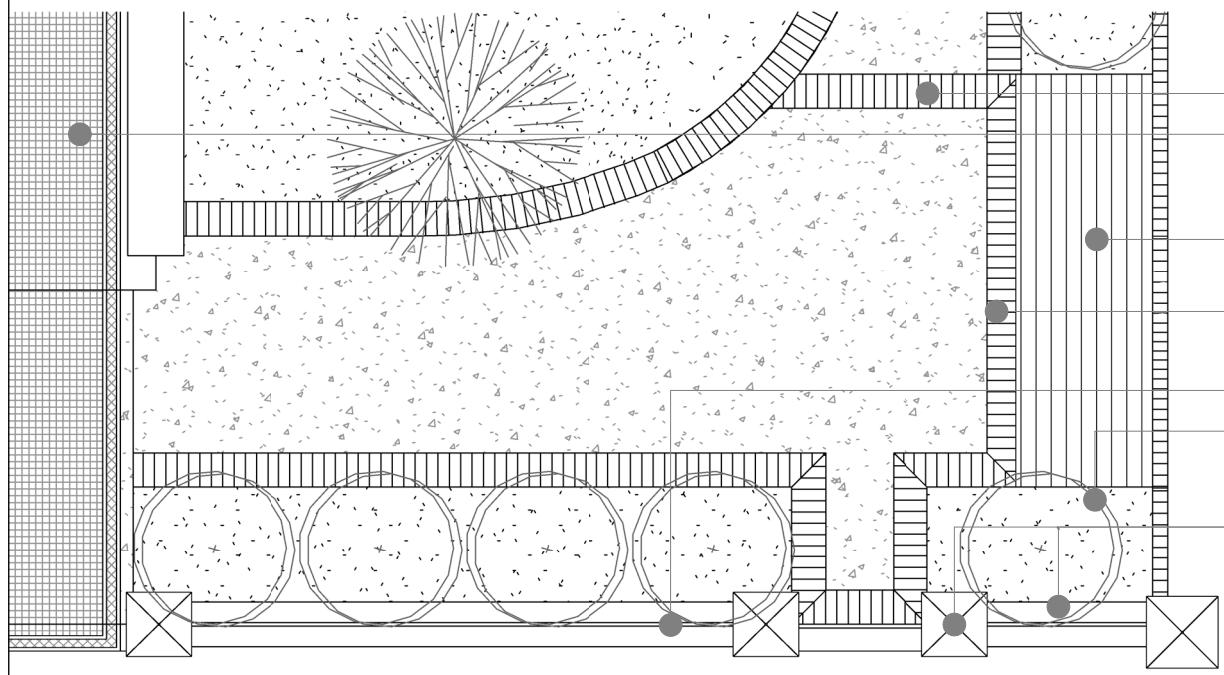

- Resin finish, Daltex Dorset Gold 2-5mm
- Classic chequered floor design with the Victorian black/ white corner tile.
- Pressure-treated timber Refuse/ recycle bin storage 4 x wheelie bin 240L
- Soldier course border
- lbctock bricks, Ashdown Bexhill, cottage mixture
- Black metal railings
- Yew hedge plants, taxus baccata Hedging
- New brick work front wall/ Piers to match existing lbctock bricks, Ashdown Bexhill, cottage mixture
- side walls and Pillars to be repaired /rebuilt as necessary

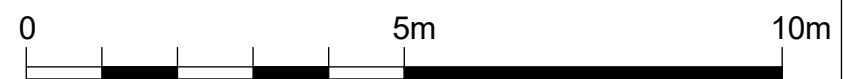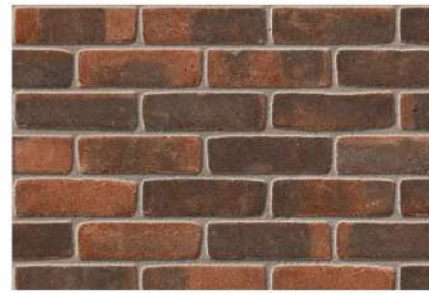

Description				
Rev	Date	Description	by	chk

4D PLANNING™
Chartered Town Planners & Architectural Technicians

Architecture | Town Planning
T: 0203 1500 183 www.GetMePlanning.com

www.GetMePlanning.com

Client
Mrs Kate Levy

Project
66 Priory Road, London
NW6 3RE

Title
**PROPOSED DRAWINGS
FLOOR PLANS**

Date: 27.04.2023	Rev:
Scale: 1:100@A3	
Drawing No. 4D-384 P 01	
Drawn by : MAX	

Written dimensions to be taken in preference to scaled dimensions. The Contractor is responsible for checking all dimensions before work starts.

All work is to be carried out to the requirements, and to the satisfaction of the Local Authority. These drawings are for planning purposes only.

Any discrepancies to be brought to the attention of 4D Planning Consultants immediately.

Description

Rev	Date	Description	by	chk

4D PLANNING™
Chartered Town Planners & Architectural Technicians

Architecture | Town Planning

T: 0203 1500 183 www.GetMePlanning.com

www.GetMePlanning.com

Client
Mrs Kate Levy

Project
66 Priory Road, London
NW6 3RE

Title
EXISTING DRAWINGS
FRONT ELEVATION

Date: 27.04.2023	Rev:
Scale: 1:100@A3	
Drawing No. 4D-384 E 02	
Drawn by : MAX	



Written dimensions to be taken in preference to scaled dimensions. The Contractor is responsible for checking all dimensions before work starts.

All work is to be carried out to the requirements, and to the satisfaction of the Local Authority. These drawings are for planning purposes only.

Any discrepancies to be brought to the attention of 4D Planning Consultants immediately.

Description

Rev	Date	Description	by	chk

4D PLANNING™

Chartered Town Planners & Architectural Technicians

Architecture | Town Planning

T: 0203 1500 183 www.GetMePlanning.com


www.GetMePlanning.com


Client
Mrs Kate Levy

Project
66 Priory Road, London
NW6 3RE


Title
**PROPOSED DRAWINGS
FRONT ELEVATION**

Date: 27.04.2023	Rev:
Scale: 1:100@A3	
Drawing No. 4D-384 P 02	
Drawn by : MAX	

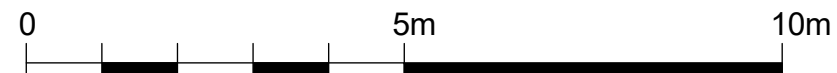


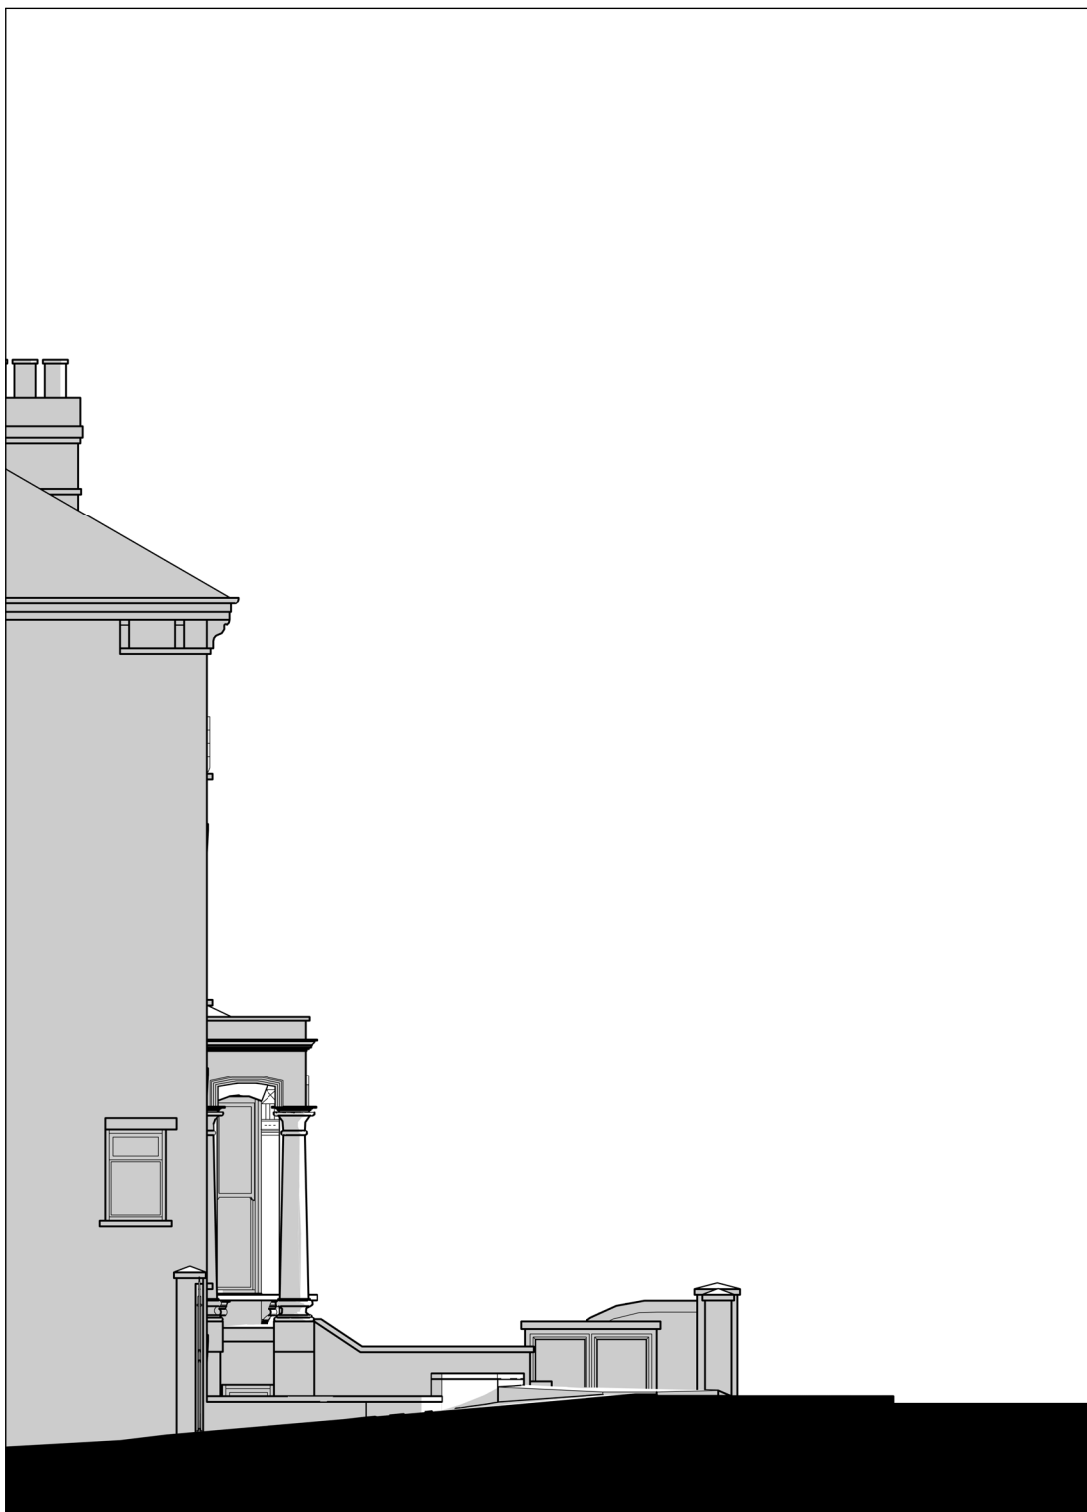

SECTION AA

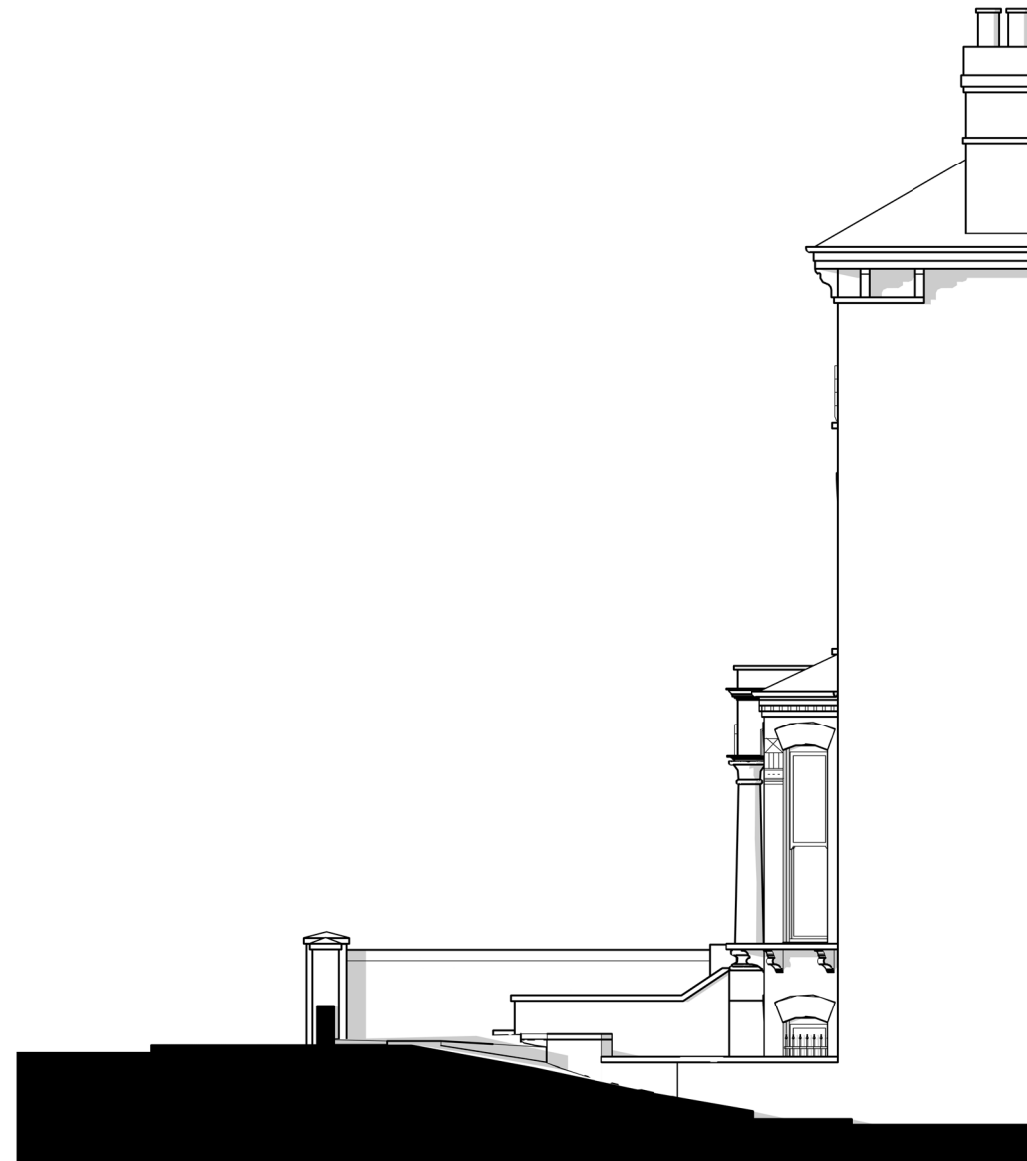

SECTION BB

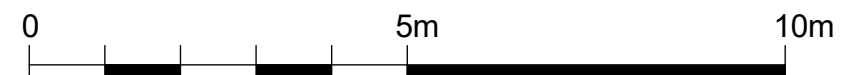

Written dimensions to be taken in preference to scaled dimensions. The Contractor is responsible for checking all dimensions before work starts.
 All work is to be carried out to the requirements, and to the satisfaction of the Local Authority.
 These drawings are for planning purposes only
 Any discrepancies to be brought to the attention of 4D Planning Consultants immediately.

Description

Rev	Date	Description	by	chk

4D PLANNING™
 Chartered Town Planners & Architectural Technicians

Architecture | Town Planning

T: 0203 1500 183 www.GetMePlanning.com


www.GetMePlanning.com

Client
 Mrs Kate Levy


Project
 66 Priory Road, London
 NW6 3RE

Title
**EXISTING DRAWINGS
 SECTION**


Date: 27.04.2023	Rev:
Scale: 1:100@A3	
Drawing No.4D-384 E 03	
Drawn by : MAX	

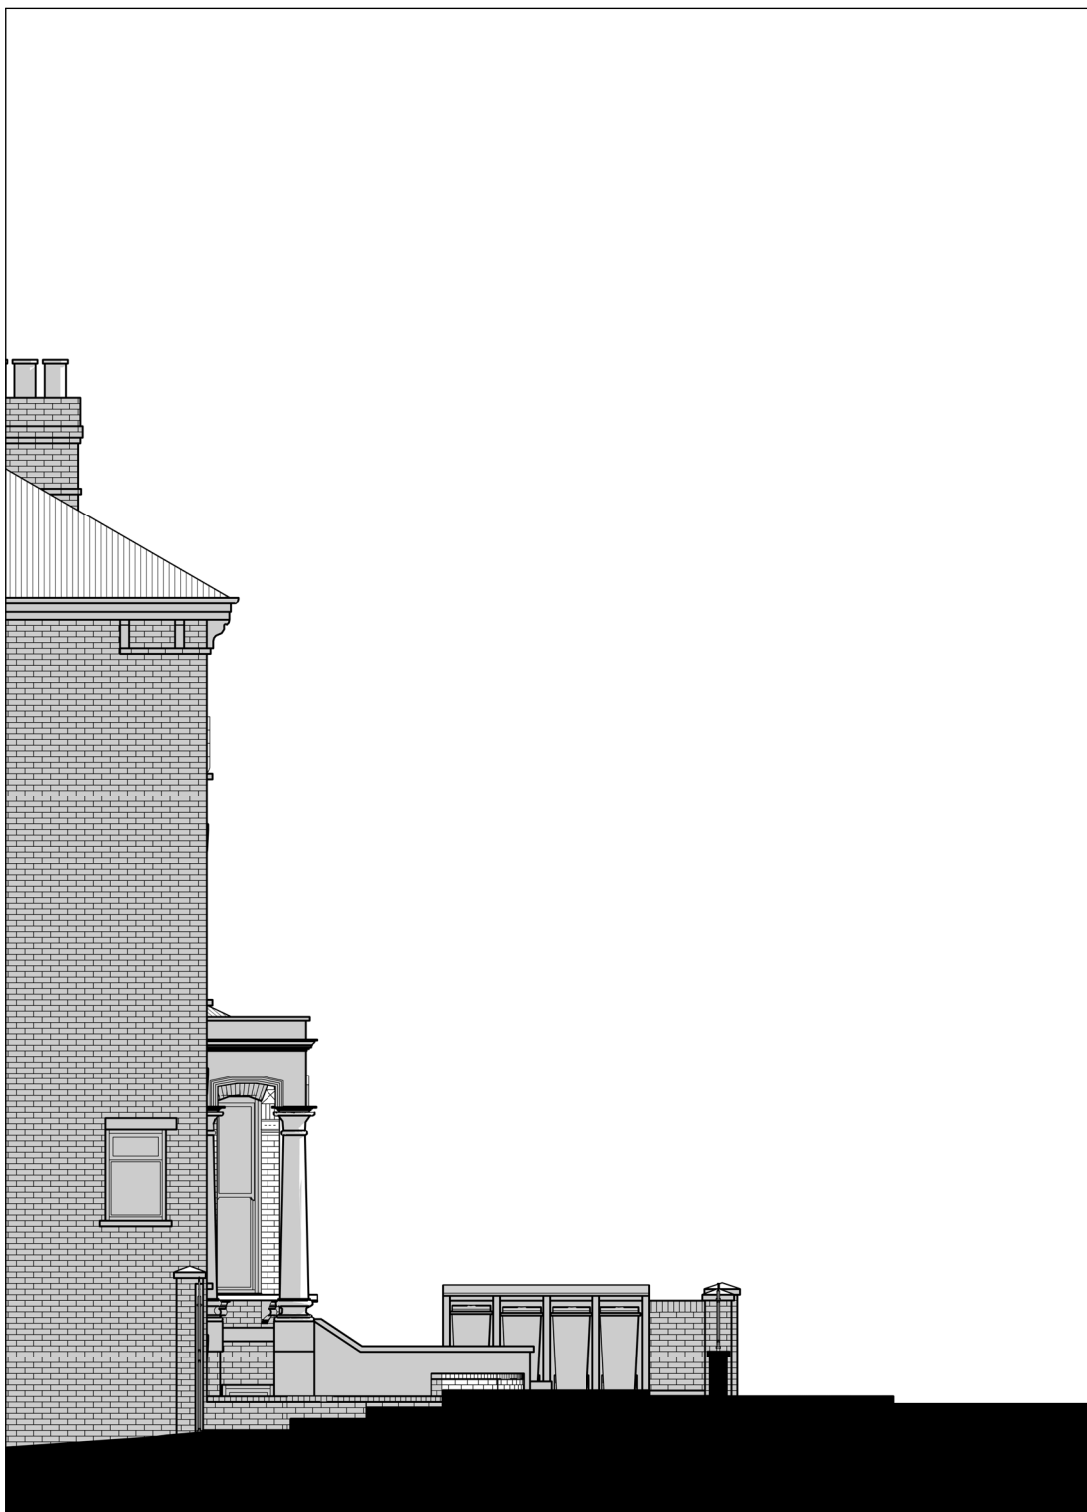

SECTION AA

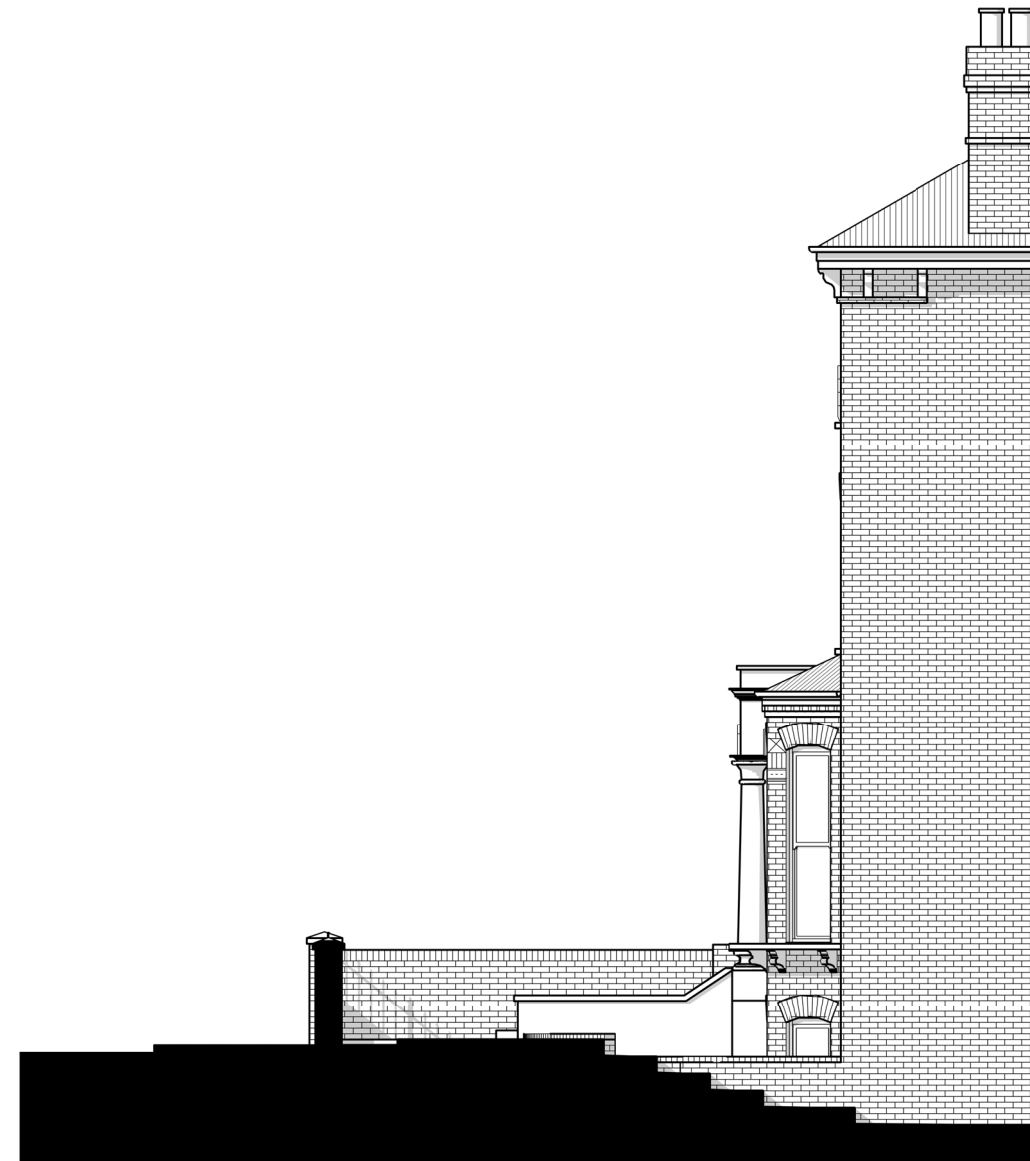

SECTION BB

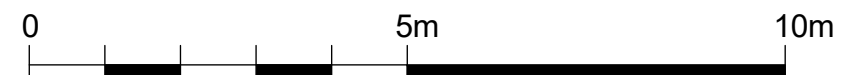

Written dimensions to be taken in preference to scaled dimensions. The Contractor is responsible for checking all dimensions before work starts.

All work is to be carried out to the requirements, and to the satisfaction of the Local Authority. These drawings are for planning purposes only.

Any discrepancies to be brought to the attention of 4D Planning Consultants immediately.

Description

Rev	Date	Description	by	chk

4D PLANNING™
Chartered Town Planners & Architectural Technicians

Architecture | Town Planning

T: 0203 1500 183 www.GetMePlanning.com

www.GetMePlanning.com

Client
Mrs Kate Levy

Project
66 Priory Road, London
NW6 3RE

Title
**PROPOSED DRAWINGS
SECTION**

Date: 27.04.2023	Rev:
Scale: 1:100@A3	
Drawing No.4D-384 P 03	
Drawn by : MAX	



Written dimensions to be taken in preference to scaled dimensions. The Contractor is responsible for checking all dimensions before work starts.

All work is to be carried out to the requirements, and to the satisfaction of the Local Authority. These drawings are for planning purposes only.

Any discrepancies to be brought to the attention of 4D Planning Consultants immediately.

Description

Rev	Date	Description	by	chk

4D PLANNING™
Chartered Town Planners & Architectural Technicians

Architecture | Town Planning

T: 0203 1500 183 www.GetMePlanning.com

www.GetMePlanning.com

Client
Mrs Kate Levy

Project
66 Priory Road, London
NW6 3RE

Title
EXISTING DRAWINGS
ISOMETRIC VIEW

Date: 27.04.2023	Rev:
Scale:	
Drawing No.4D-384 E 04	
Drawn by : MAX	



Written dimensions to be taken in preference to scaled dimensions. The Contractor is responsible for checking all dimensions before work starts.

All work is to be carried out to the requirements, and to the satisfaction of the Local Authority. These drawings are for planning purposes only.

Any discrepancies to be brought to the attention of 4D Planning Consultants immediately.

Description

Rev	Date	Description	by	chk

4D PLANNING™
Chartered Town Planners & Architectural Technicians

Architecture | Town Planning

T: 0203 1500 183 www.GetMePlanning.com

www.GetMePlanning.com

Client
Mrs Kate Levy

Project
66 Priory Road, London
NW6 3RE

Title
**PROPOSED DRAWINGS
ISOMETRIC VIEW**

Date: 27.04.2023	Rev:
Scale:	
Drawing No.4D-384 P 04	
Drawn by : MAX	