
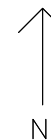
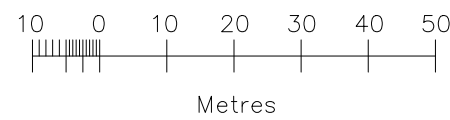


General Notes:

All dimensions are in millimeters unless noted otherwise.
All dimensions to be verified on site.
For any discrepancies and omissions, it is recipient's responsibility to verify the same specifically with the designer.
The copyright of this drawing is held by Statim Build. No unauthorized use or copies are permitted without our consent.

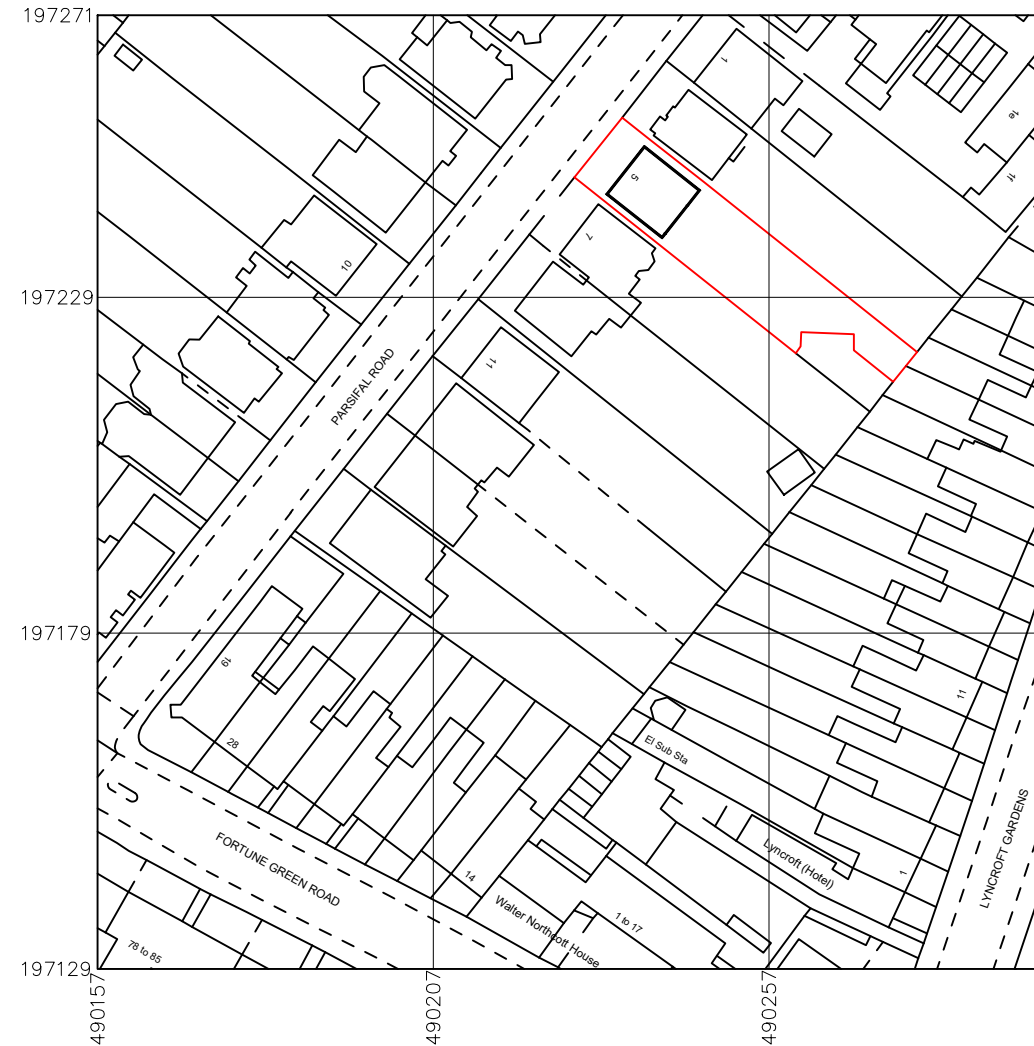

01 LOCATION PLAN


SCALE 1:1250 @ A3



Statim Build
Ealing House,
33 Hanger Lane,
London, W5 3HJ
Contact: 0207 459 4194
Email: support@statimbuild.com


Client:	Chloe Maxwell
Project Title:	---
Project Address:	5 Parsifal Rd, London NW6 1UG, UK
Client ID:	2807234992

Drawing Title	Date: 29.08.2022	
Location Plan		
Scale	A3	
1:1250		
Drawn By: ZA	Checked By: AA	Approved By: CM
Drawing No. SB22/CM/001	Revisions	00

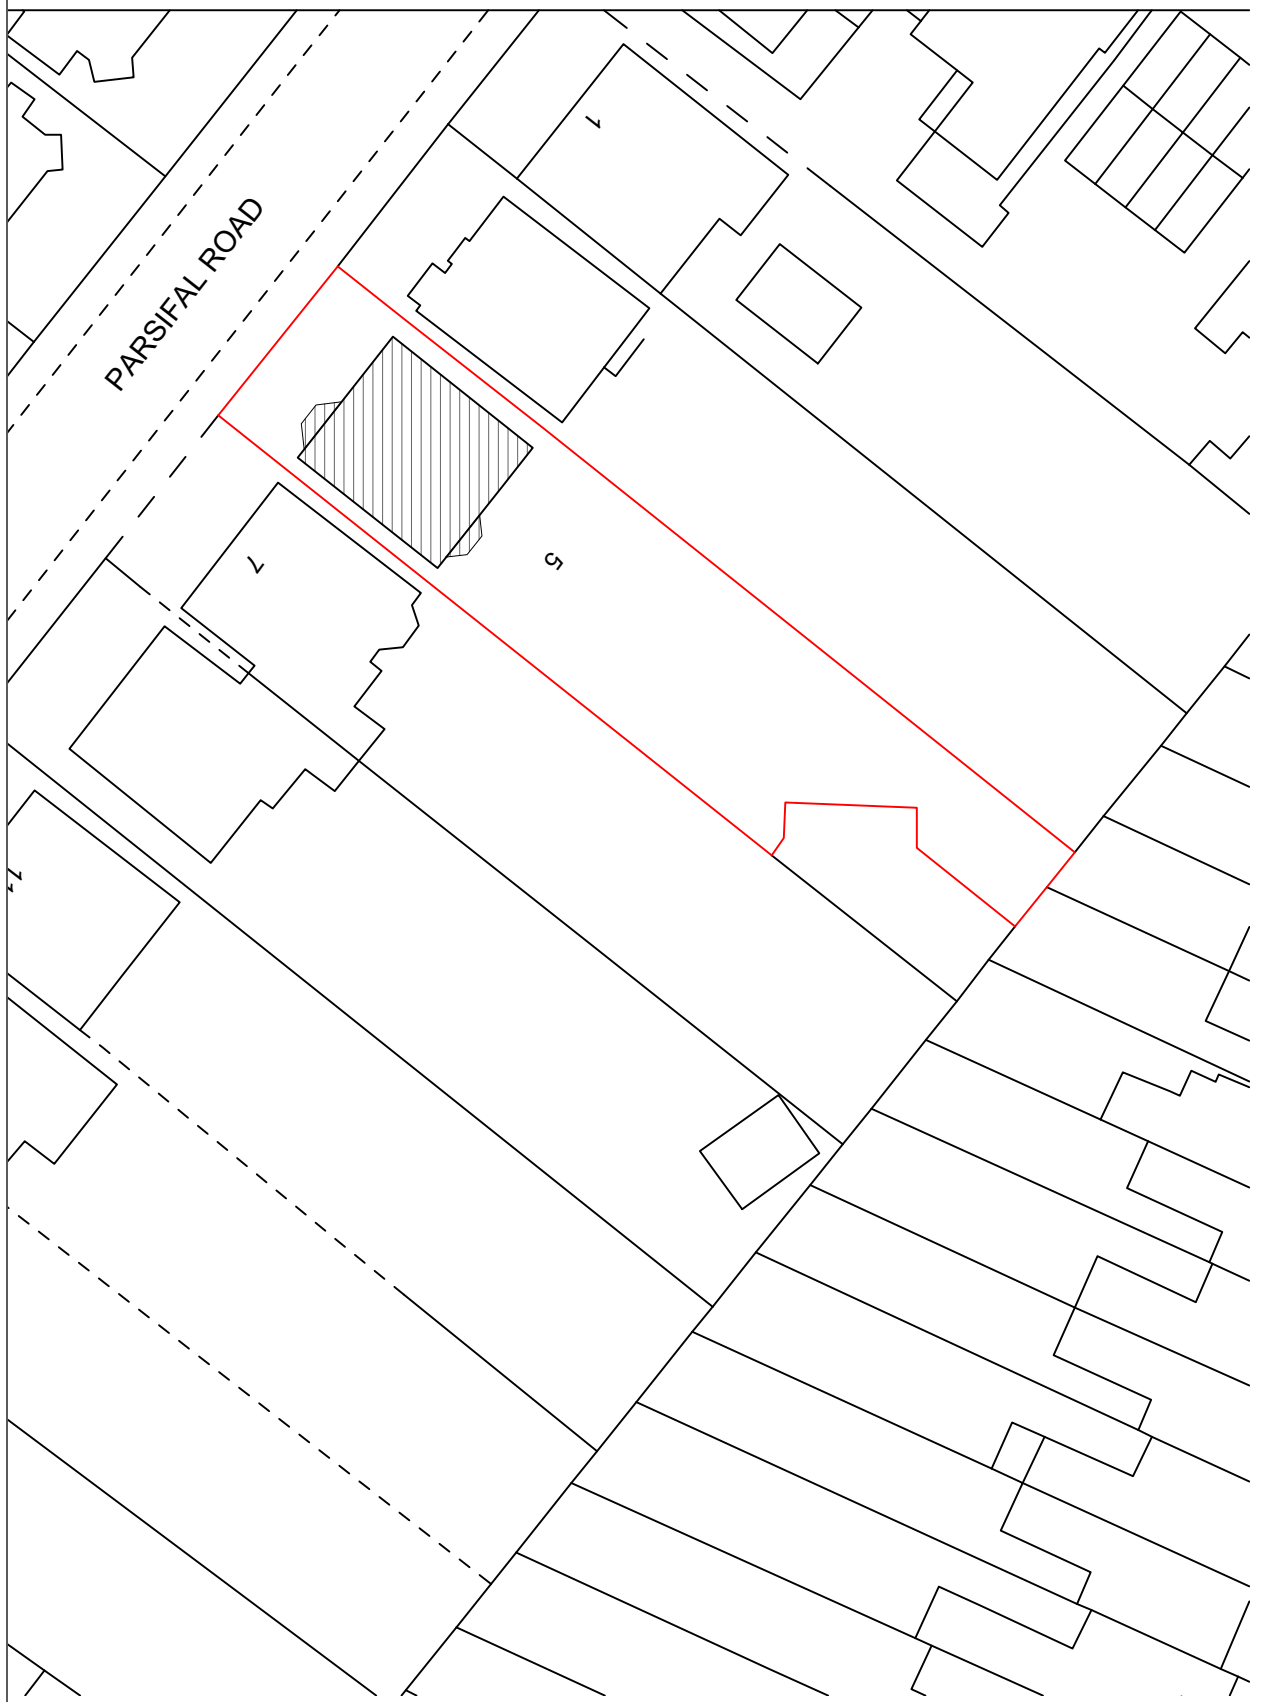


02 EXISTING BLOCK PLAN

SCALE 1:500 @ A3

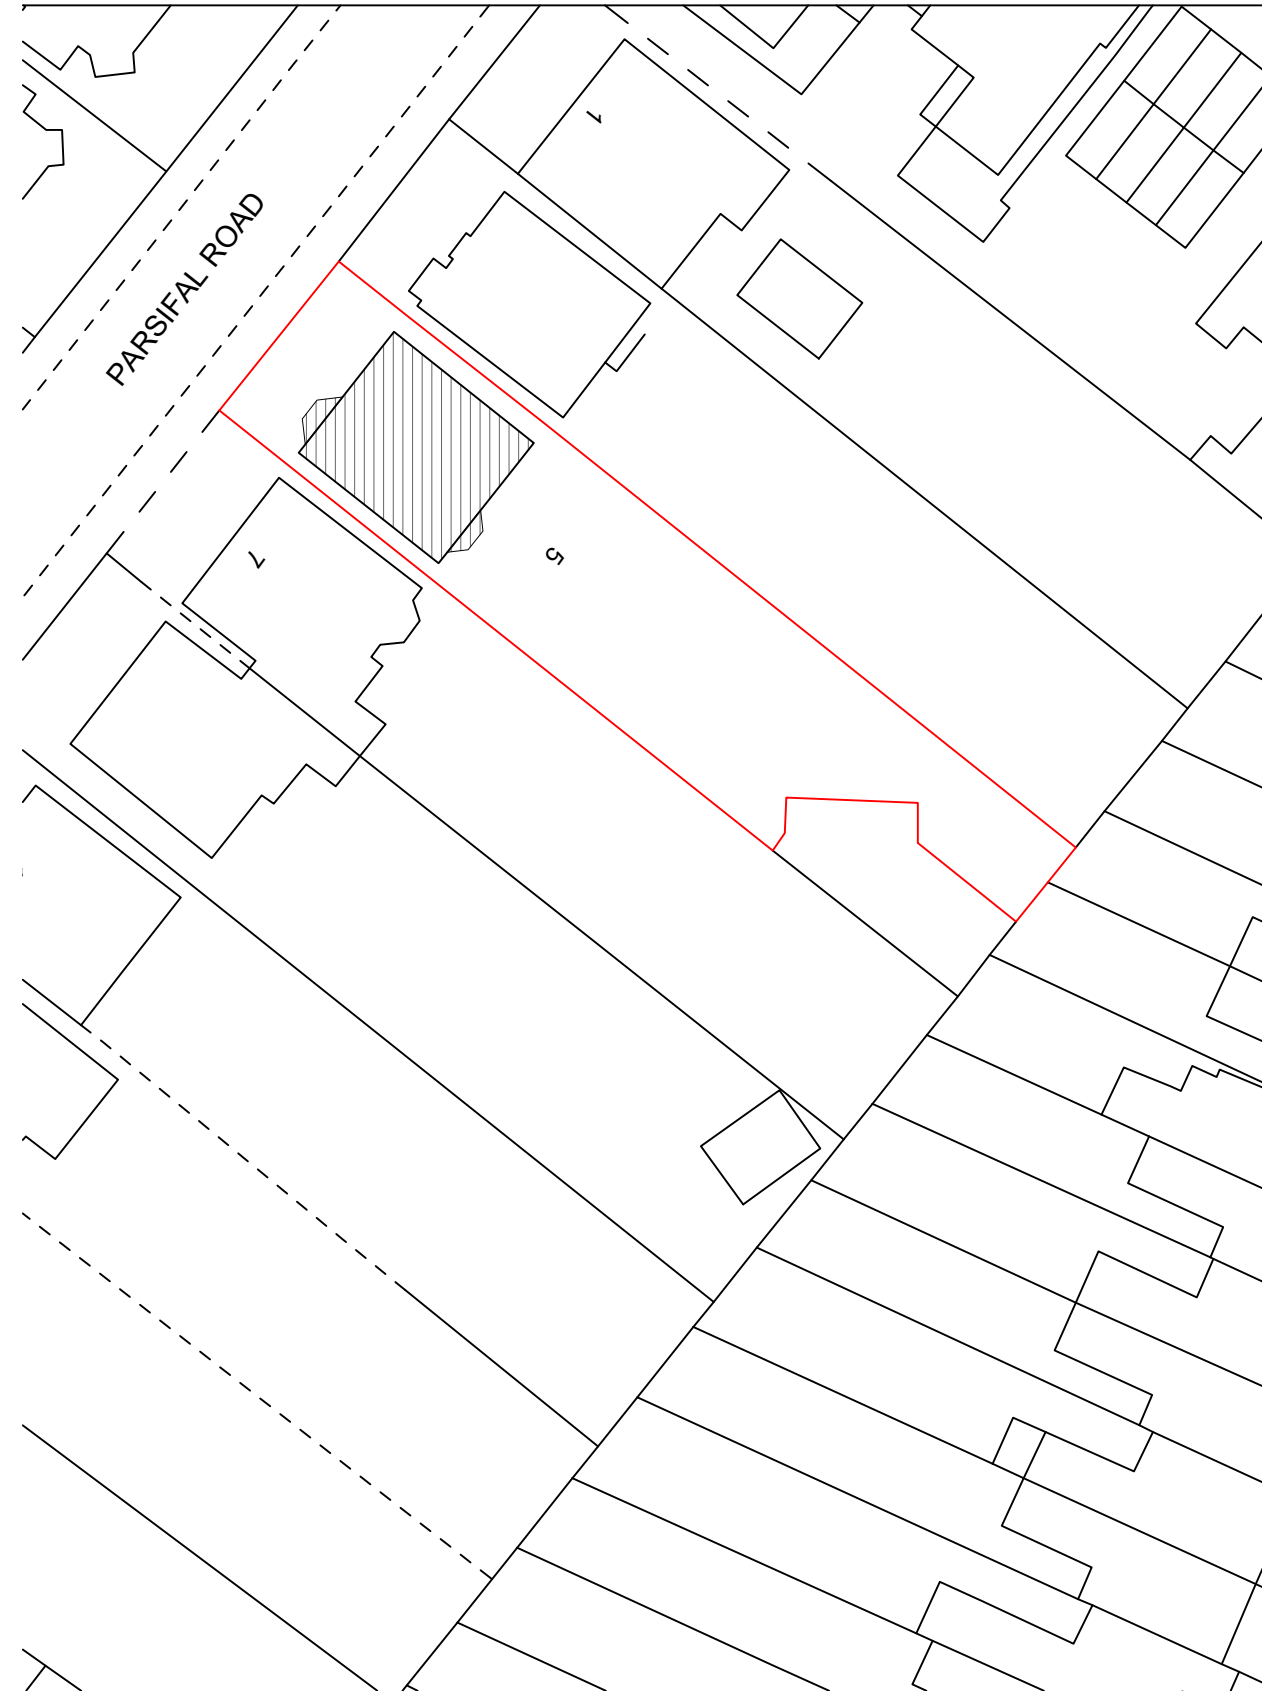

03 PROPOSED BLOCK PLAN

SCALE 1:500 @ A3

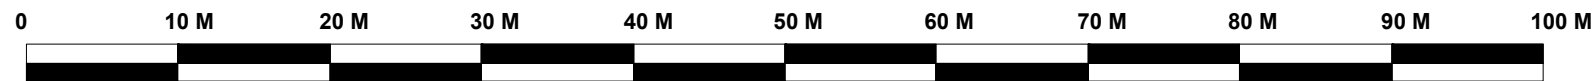

General Notes:
 All dimensions are in millimeters unless noted otherwise.
 All dimensions to be verified on site.
 For any discrepancies and omissions, it is recipient's responsibility to verify the same specifically with the designer.
 The copyright of this drawing is held by Statim Build. No unauthorized use or copies are permitted without our consent.



Statim Build
 Ealing House,
 33 Hanger Lane,
 London, W5 3HJ
 Contact: 0207 459 4194
 Email: support@statimbuild.com

Client:
 Chloe Maxwell

Project Title:

Project Address:
 5 Parsifal Rd, London
 NW6 1UG, UK

Client ID:
 2807234992

Drawing Title	Date: 29.08.2022
Existing Front Elevation	
Scale 1:500	A3
Drawn By: ZA	Checked By: AA
Approved By: CM	Revisions
SB22/CM/002	00

+10620
Roof Level

+7926
Loft Level

+4639
First Floor Level

+1294
Ground Floor Level

+1030
Ground Level

±0
Street Level

-1006
Lower Ground Level

4 EXISTING FRONT ELEVATION

SCALE 1:100 @ A3



All windows are single glazed

All windows are single glazed

General Notes:

All dimensions are in millimeters unless noted otherwise.
 All dimensions to be verified on site.
 For any discrepancies and omissions, it is recipient's responsibility to verify the same specifically with the designer.
 The copyright of this drawing is held by Statim Build. No unauthorized use or copies are permitted without our consent.



Statim Build
 Ealing House,
 33 Hanger Lane,
 London, W5 3HJ

Contact: 0207 459 4194
 Email: support@statimbuild.com

Client:

Chloe Maxwell

Project Title:

Project Address:

5 Parsifal Rd, London
 NW6 1UG, UK

Client ID:

2807234992

Drawing Title | Date: 15.09.2022

Existing Front Elevation

Scale

1:50

A3

Drawn By:

ZA

Checked By:

AA

Approved By:


CM

Drawing No.

SB22/CM/003

Revisions

03

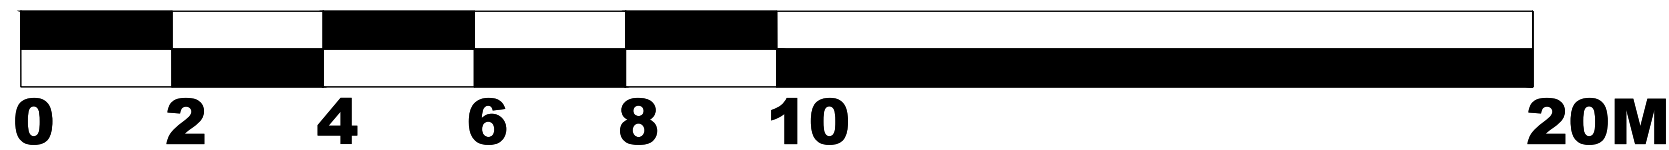

5 EXISTING REAR ELEVATION

SCALE 1:100 @ A3

+10620

Roof Level

+7926

Loft Level

+4639

First Floor Level

+1294

Ground Floor Level

Ground Level

+1030

±0

Street Level

-1006

Lower Ground Level

Windows are single glazed

Double glazed Balcony Door and window.

All windows are single glazed



General Notes:

All dimensions are in millimeters unless noted otherwise.
 All dimensions to be verified on site.
 For any discrepancies and omissions, it is recipient's responsibility to verify the same specifically with the designer.
 The copyright of this drawing is held by Statim Build. No unauthorized use or copies are permitted without our consent.



Statim Build
 Ealing House,
 33 Hanger Lane,
 London, W5 3HJ

Contact: 0207 459 4194
 Email: support@statimbuild.com

Client:

Chloe Maxwell

Project Title:

Project Address:

5 Parsifal Rd, London
 NW6 1UG, UK

Client ID:

2807234992

Drawing Title | Date: 15.09.2022

Existing Rear Elevation

Scale

1:50

A3

Drawn By:

ZA

Checked By:

ZA

Approved By:


CM

Drawing No.

SB22/CM/004

Revisions

03

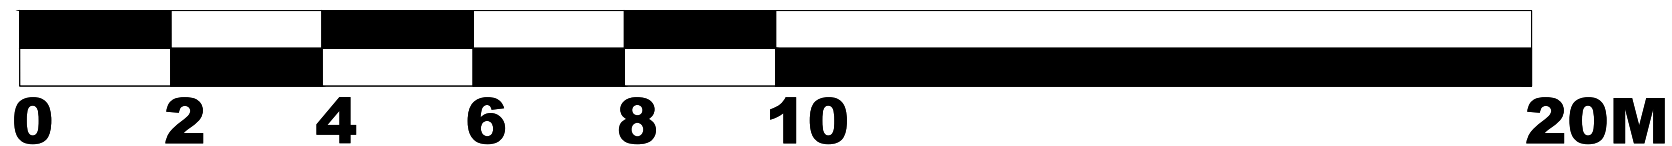

6 PROPOSED FRONT ELEVATION

SCALE 1:100 @ A3

+10620
Roof Level

+7926
Loft Level


+4639
First Floor Level

+1294
Ground Floor Level

Ground Level
+1030

±0
Street Level

-1006
Lower Ground Level

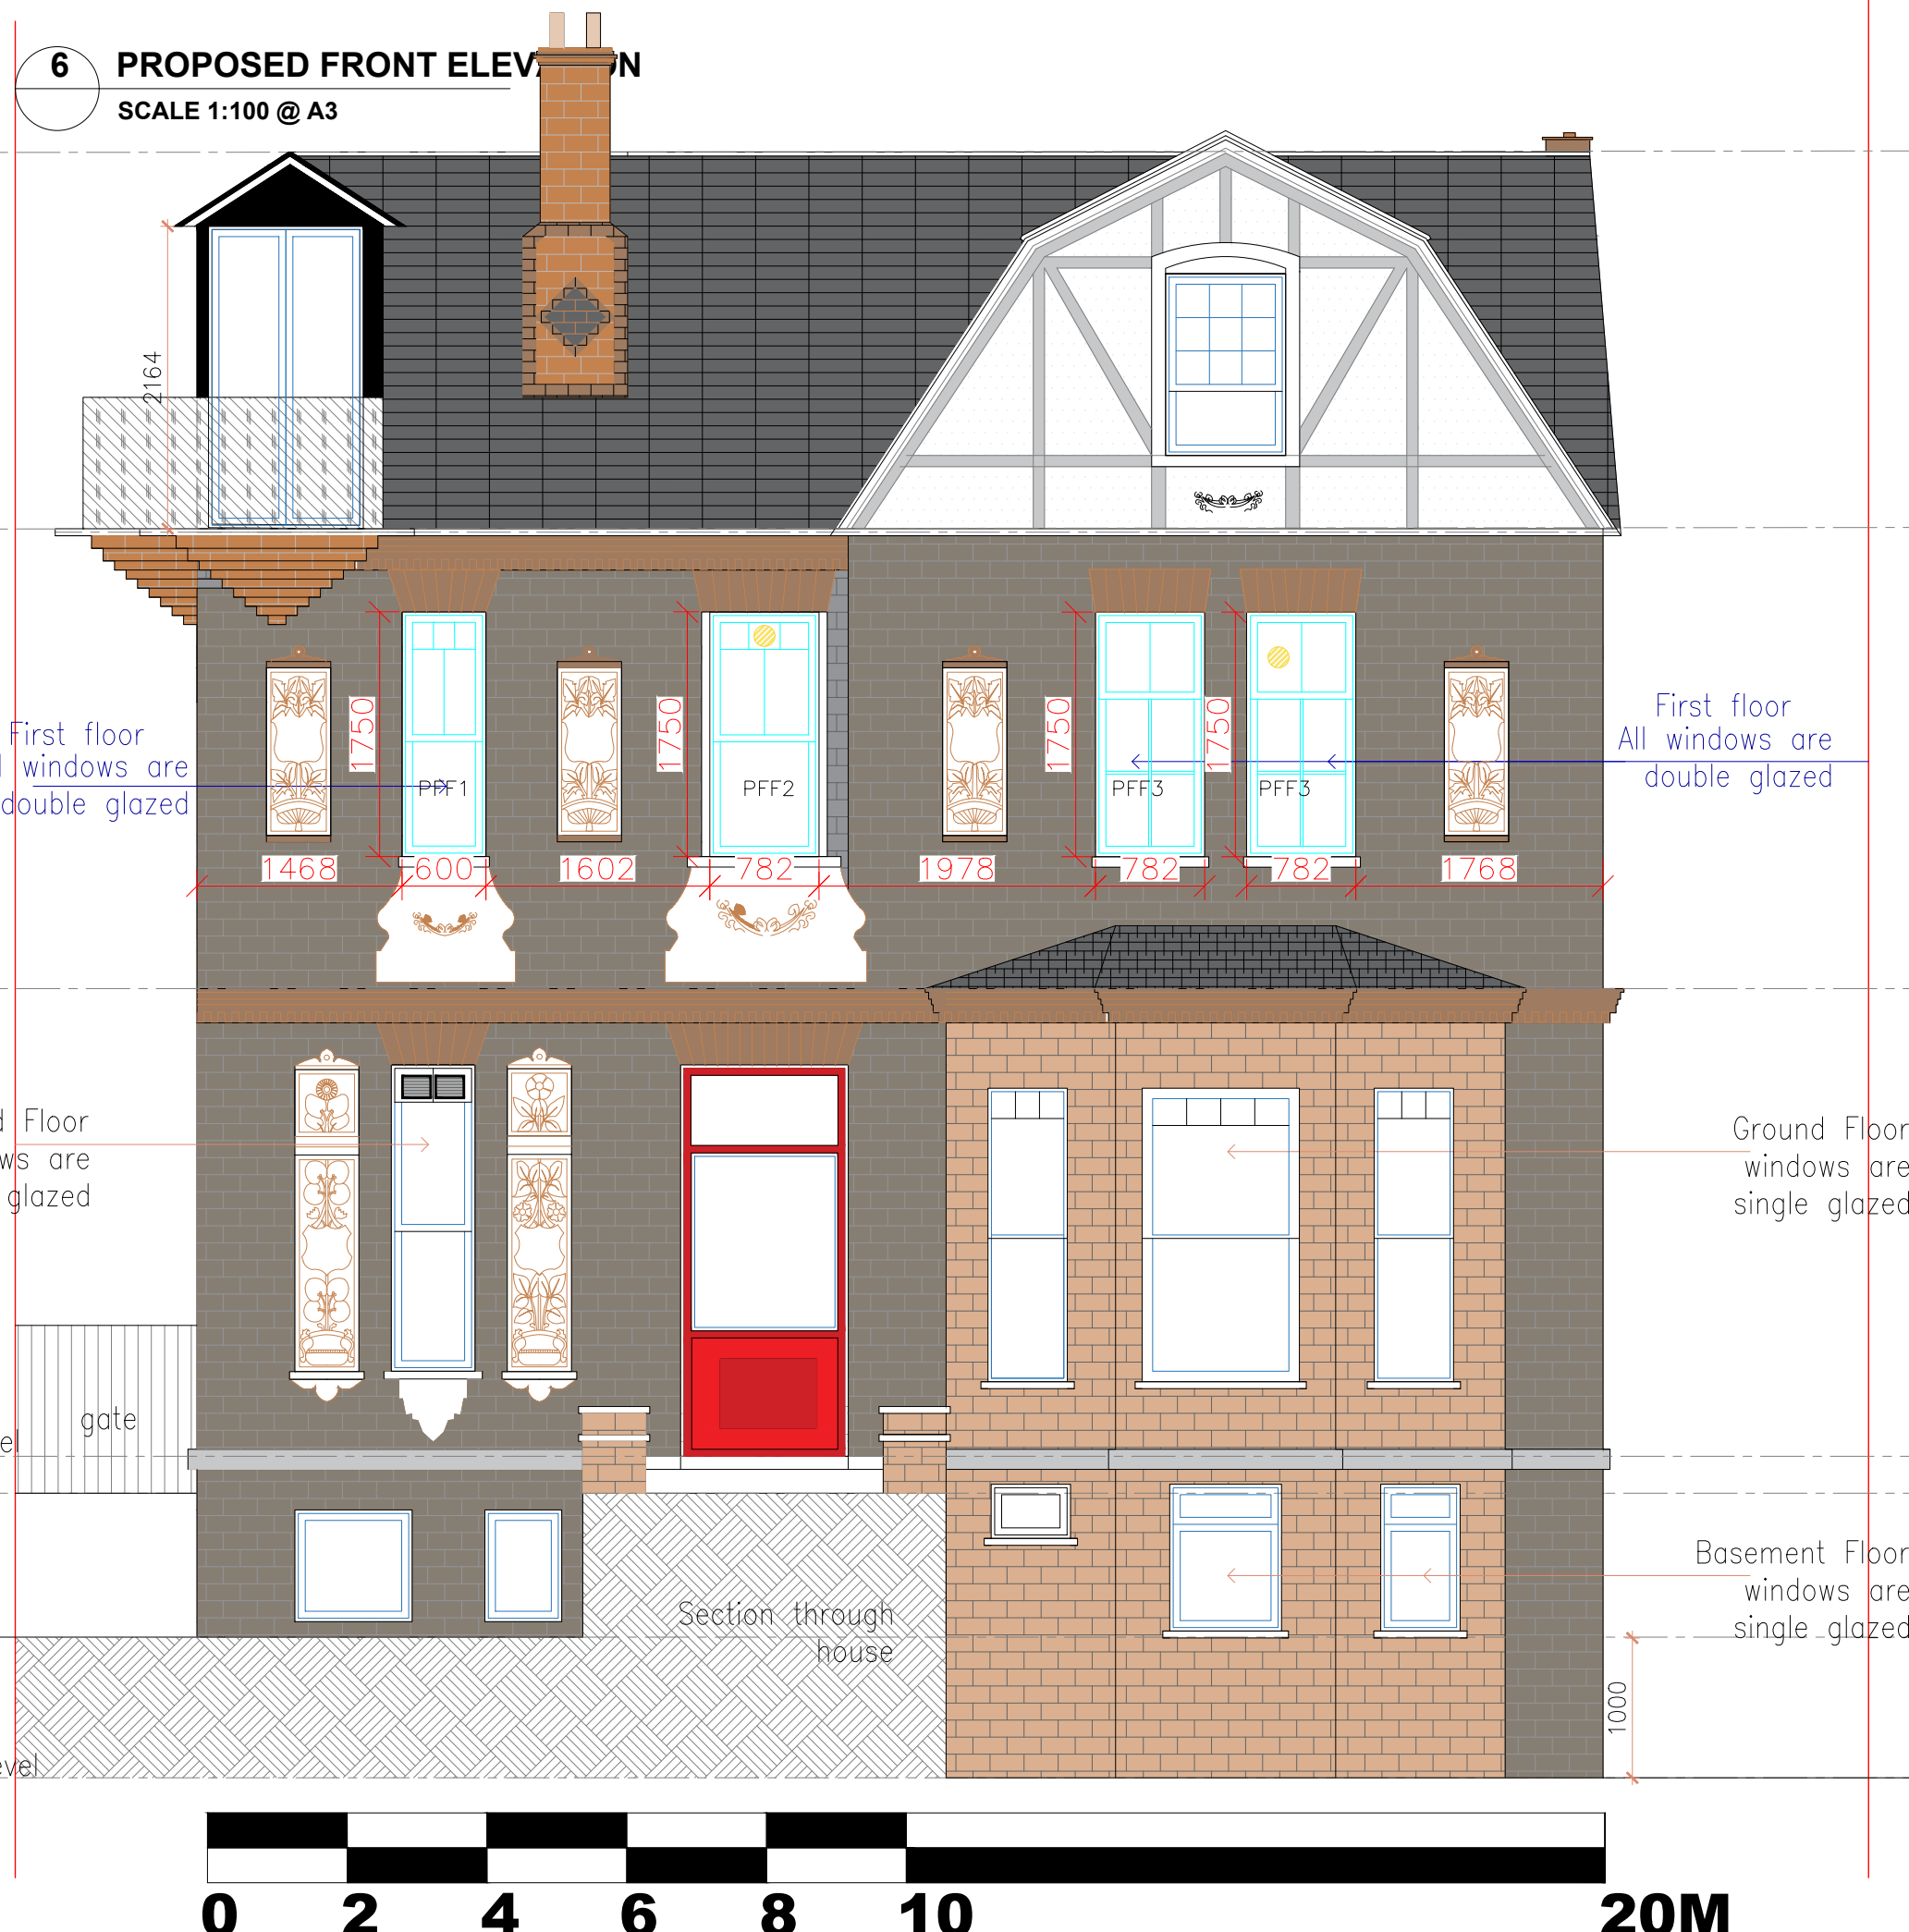


First floor
All windows are
double glazed

First floor
All windows are
double glazed

Ground Floor
windows are
single glazed

Ground Floor
windows are
single glazed

Basement Floor
windows are
single glazed

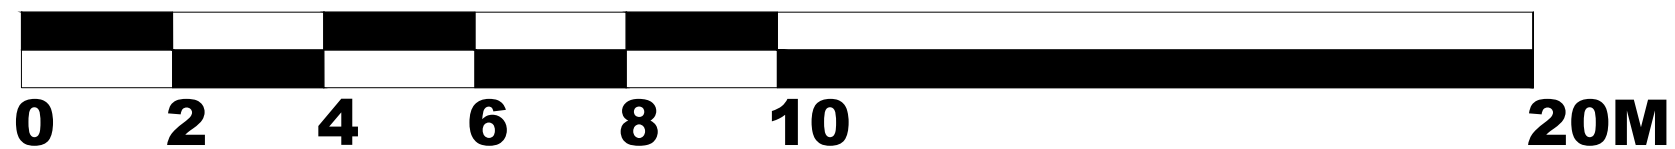

General Notes:

All dimensions are in millimeters unless noted otherwise.
All dimensions to be verified on site.
For any discrepancies and omissions, it is recipient's responsibility to verify the same specifically with the designer.
The copyright of this drawing is held by Statim Build. No unauthorized use or copies are permitted without our consent.



Statim Build
Ealing House,
33 Hanger Lane,
London, W5 3HJ

Contact: 0207 459 4194
Email: support@statimbuild.com

Client:

Chloe Maxwell

Project Title:

Project Address:

5 Parsifal Rd, London
NW6 1UG, UK

Client ID:

2807234992

Drawing Title | Date: 15.09.2022

Proposed Front Elevation

Scale

1:50

A3

Drawn By:

ZA

Checked By:

ZA

Approved By:

CM

Drawing No.

SB22/CM/005

Revisions

03

7 PROPOSED REAR ELEVATION
SCALE 1:100 @ A3

+10620
 ▼ Roof Level

+7926
 ▼ Loft Level

+4639
 ▼ First Floor Level

+1294
 ▼ Ground Floor Level

▲ Ground Level
 +1030

±0
 ▼ Street Level


-1006
 ▼ Lower Ground Level

Windows are
 single glazed

Double glazed
 Balcony Door
 and Window

All windows are
 single glazed

gate

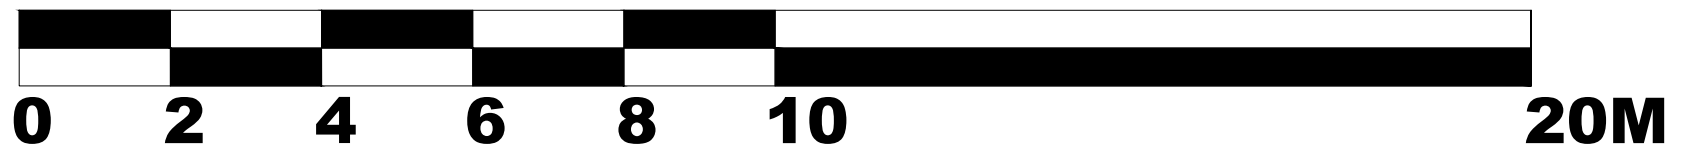

General Notes:
 All dimensions are in millimeters unless noted otherwise.
 All dimensions to be verified on site.
 For any discrepancies and omissions, it is recipient's responsibility to verify the same specifically with the designer.
 The copyright of this drawing is held by Statim Build. No unauthorized use or copies are permitted without our consent.




Statim Build
 Ealing House,
 33 Hanger Lane,
 London, W5 3HJ
 Contact: 0207 459 4194
 Email: support@statimbuild.com

Client:
 Chloe Maxwell
 Project Title:


 Project Address:
 5 Parsifal Rd, London
 NW6 1UG, UK
 Client ID:
 2807234992

Drawing Title	Date: 15.09.2022	
Proposed Rear Elevation		
Scale	1:50	A3
Drawn By:	Checked By:	Approved By:
ZA	AA	CM
Drawing No.	Revisions	
SB22/CM/006	03	

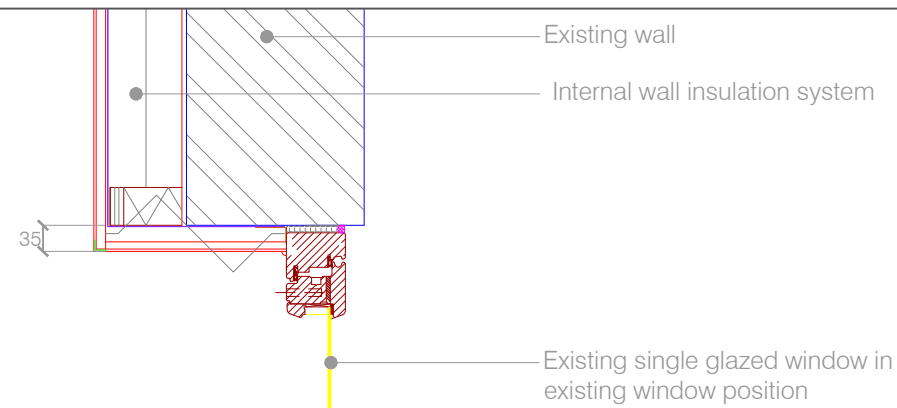



INSIDE

OUTSIDE

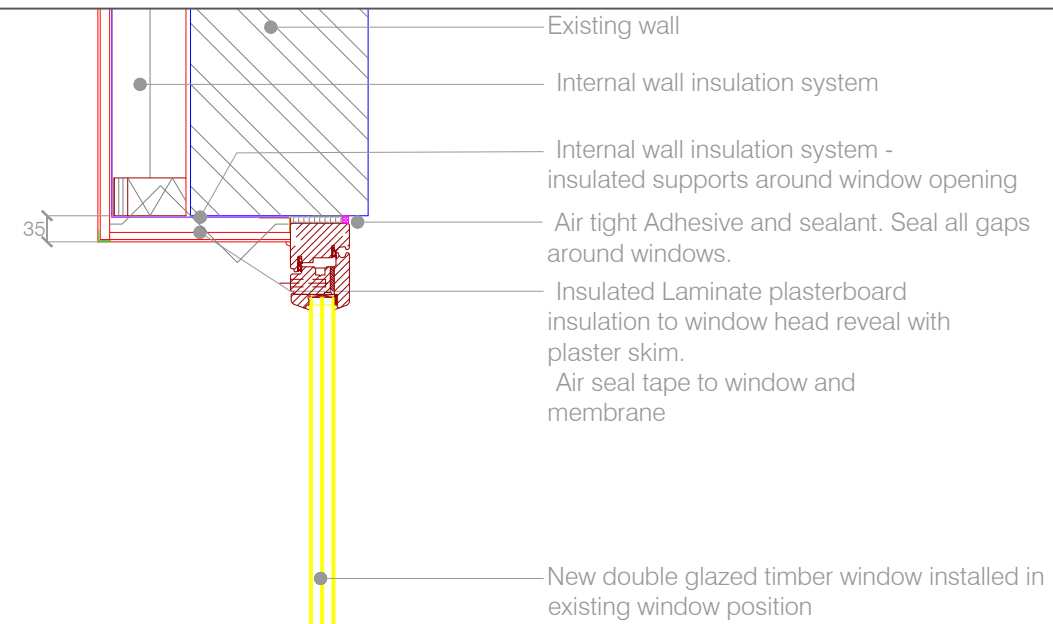

INSIDE

OUTSIDE

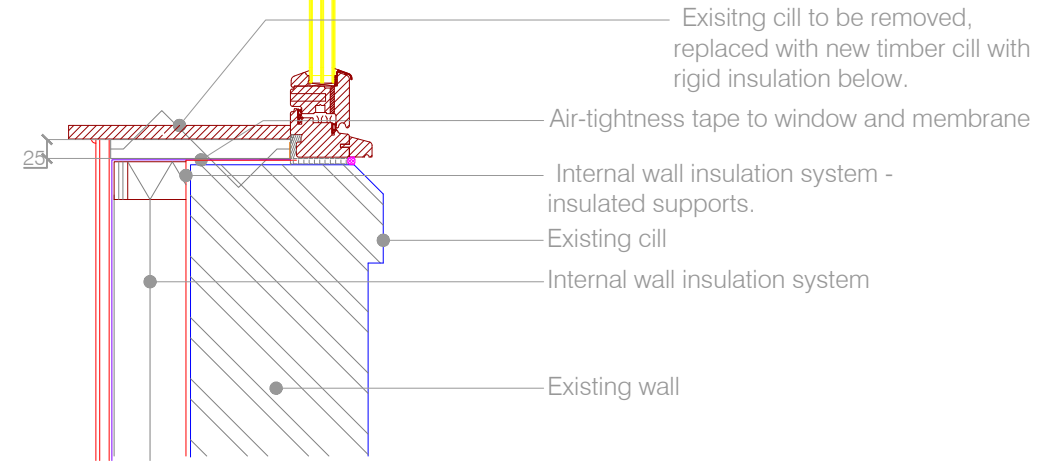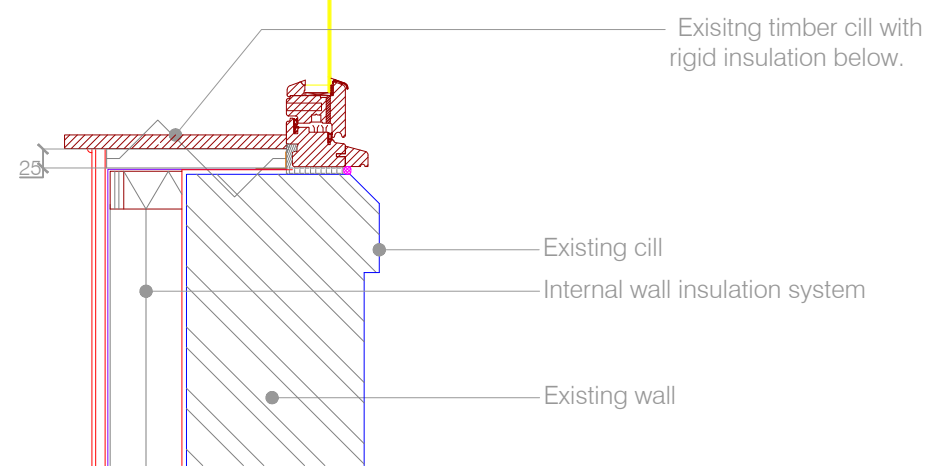

General Notes:

All dimensions are in millimeters unless noted otherwise.
All dimensions to be verified on site.
For any discrepancies and omissions, it is recipient's responsibility to verify the same specifically with the designer.
The copyright of this drawing is held by Statim Build. No unauthorized use or copies are permitted without our consent.




Statim Build
Ealing House,
33 Hanger Lane,
London, W5 3HJ
Contact: 0207 459 4194
Email: support@statimbuild.com


Client:	Chloe Maxwell
Project Title:	---
Project Address:	5 Parsifal Rd, London NW6 1UG, UK
Client ID:	2807234992

Drawing Title	Date: 5.09.2022
Existing and Proposed Window Section	
Scale	A3
1:10	
Drawn By: ZA	Checked By: AA
Approved By: CM	
Drawing No. SB22/CM/007	Revisions 00

8 EXISTING WINDOW SECTION DETAIL
SCALE 1:10 @ A3


9 PROPOSED WINDOW SECTION DETAIL
SCALE 1:10 @ A3

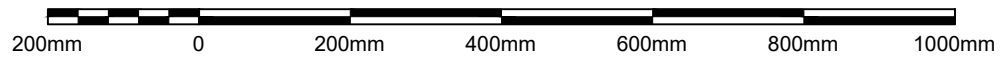

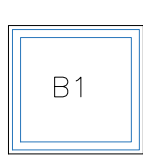

B1


Windows are single glazed

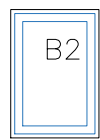


B2




B3

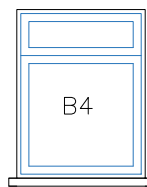


B4

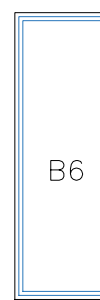


B6

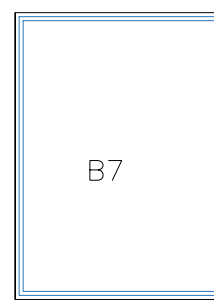


B7

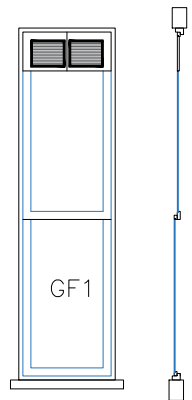


GF1

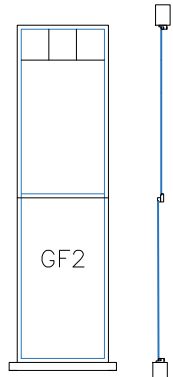


GF2

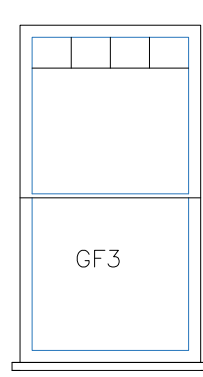


GF3

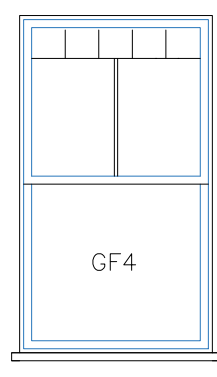


GF4

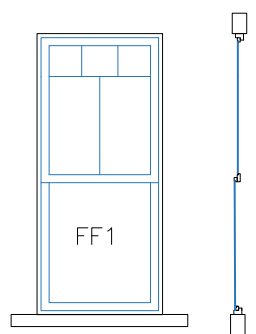


FF1

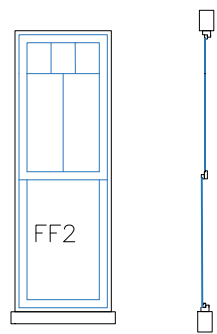


FF2

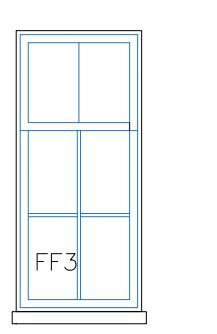


FF3

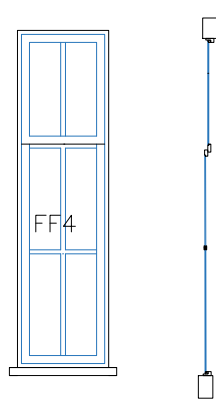

FF4

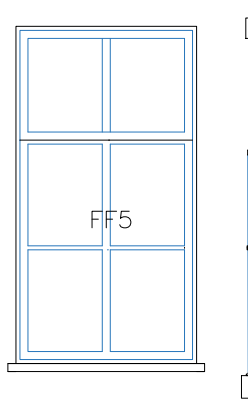

FF5

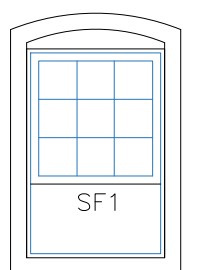

SF1



SF2



SF3

General Notes:


All dimensions are in millimeters unless noted otherwise. All dimensions to be verified on site. For any discrepancies and omissions, it is recipient's responsibility to verify the same specifically with the designer. The copyright of this drawing is held by Statim Build. No unauthorized use or copies are permitted without our consent.



Statim Build
Ealing House,
33 Hanger Lane,
London, W5 3HJ
Contact: 0207 459 4194
Email: support@statimbuild.com

Client:	Chloe Maxwell
Project Title:	---
Project Address:	5 Parsifal Rd, London NW6 1UG, UK
Client ID:	2807234992

Drawing Title	Date: 5.09.2022
Existing Window Information	
Scale	A3
1:10	
Drawn By: SM	Checked By: HM
Approved By: CM	
Drawing No. SB22/CM/010	Revisions 00

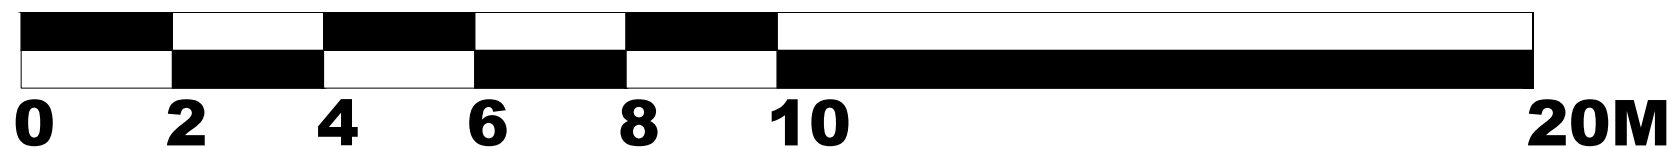

+10620
Roof Level

+7926
Loft Level

+4639
First Floor Level

+1294
Ground Floor Level

Ground Level
+1030

±0
Street Level

-1006
Lower Ground Level

4 EXISTING FRONT ELEVATION

SCALE 1:100 @ A3




All windows are single glazed

All windows are single glazed

gate

Section through house

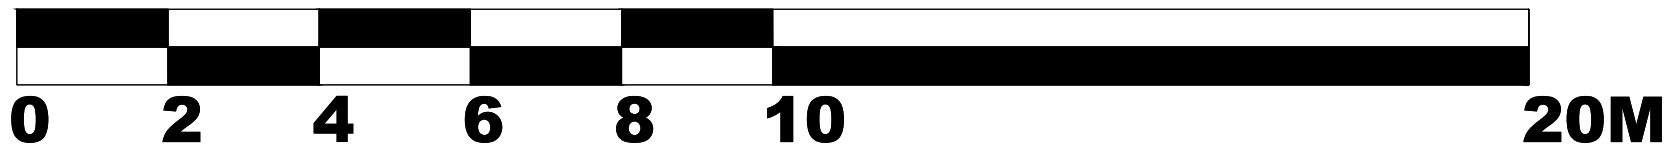

General Notes:
All dimensions are in millimeters unless noted otherwise.
All dimensions to be verified on site.
For any discrepancies and omissions, it is recipient's responsibility to verify the same specifically with the designer.
The copyright of this drawing is held by Statim Build. No unauthorized use or copies are permitted without our consent.



Statim Build
Ealing House,
33 Hanger Lane,
London, W5 3HJ
Contact: 0207 459 4194
Email: support@statimbuild.com

Client:	Chloe Maxwell
Project Title:	---
Project Address:	5 Parsifal Rd, London NW6 1UG, UK
Client ID:	2807234992

Drawing Title	Date: 15.09.2022
Existing Window Information	
Scale	A3
1:50	
Drawn By: ZA	Checked By: AA
Approved By: CM	
Drawing No. SB22/CM/008	Revisions 03

5 EXISTING REAR ELEVATION

SCALE 1:100 @ A3

+10620

Roof Level

+7926

Loft Level

+4639

First Floor Level

+1294

Ground Floor Level

Ground Level
+1030

±0
Street Level

-1006
Lower Ground Level

Windows are
single glazed

Double glazed
Balcony Door
and window.

All windows are
single glazed



General Notes:

All dimensions are in millimeters unless noted otherwise.
All dimensions to be verified on site.
For any discrepancies and omissions, it is recipient's responsibility to verify the same specifically with the designer.
The copyright of this drawing is held by Statim Build. No unauthorized use or copies are permitted without our consent.



Statim Build
Ealing House,
33 Hanger Lane,
London, W5 3HJ

Contact: 0207 459 4194
Email: support@statimbuild.com

Client:

Chloe Maxwell

Project Title:

Project Address:

5 Parsifal Rd, London
NW6 1UG, UK


Client ID:

2807234992

Drawing Title | Date: 15.09.2022

Existing Window Information

Scale	1:50	A3
Drawn By:	Checked By:	Approved By:
ZA	ZA	CM
Drawing No.	Revisions	
SB22/CM/009	03	

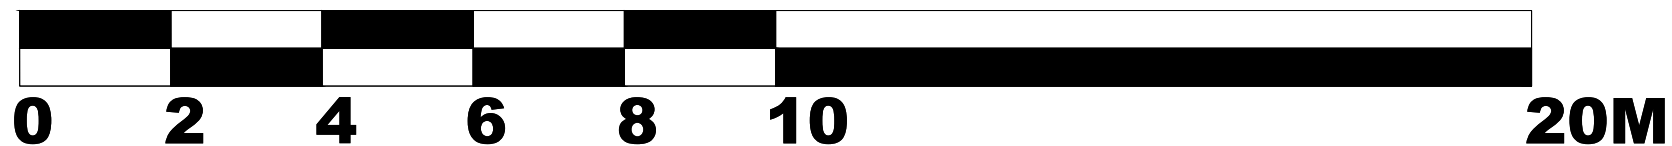

6 PROPOSED FRONT ELEVATION

SCALE 1:100 @ A3

+10620
Roof Level

+7926
Loft Level


+4639
First Floor Level

+1294
Ground Floor Level

Ground Level
+1030

±0
Street Level

-1006
Lower Ground Level

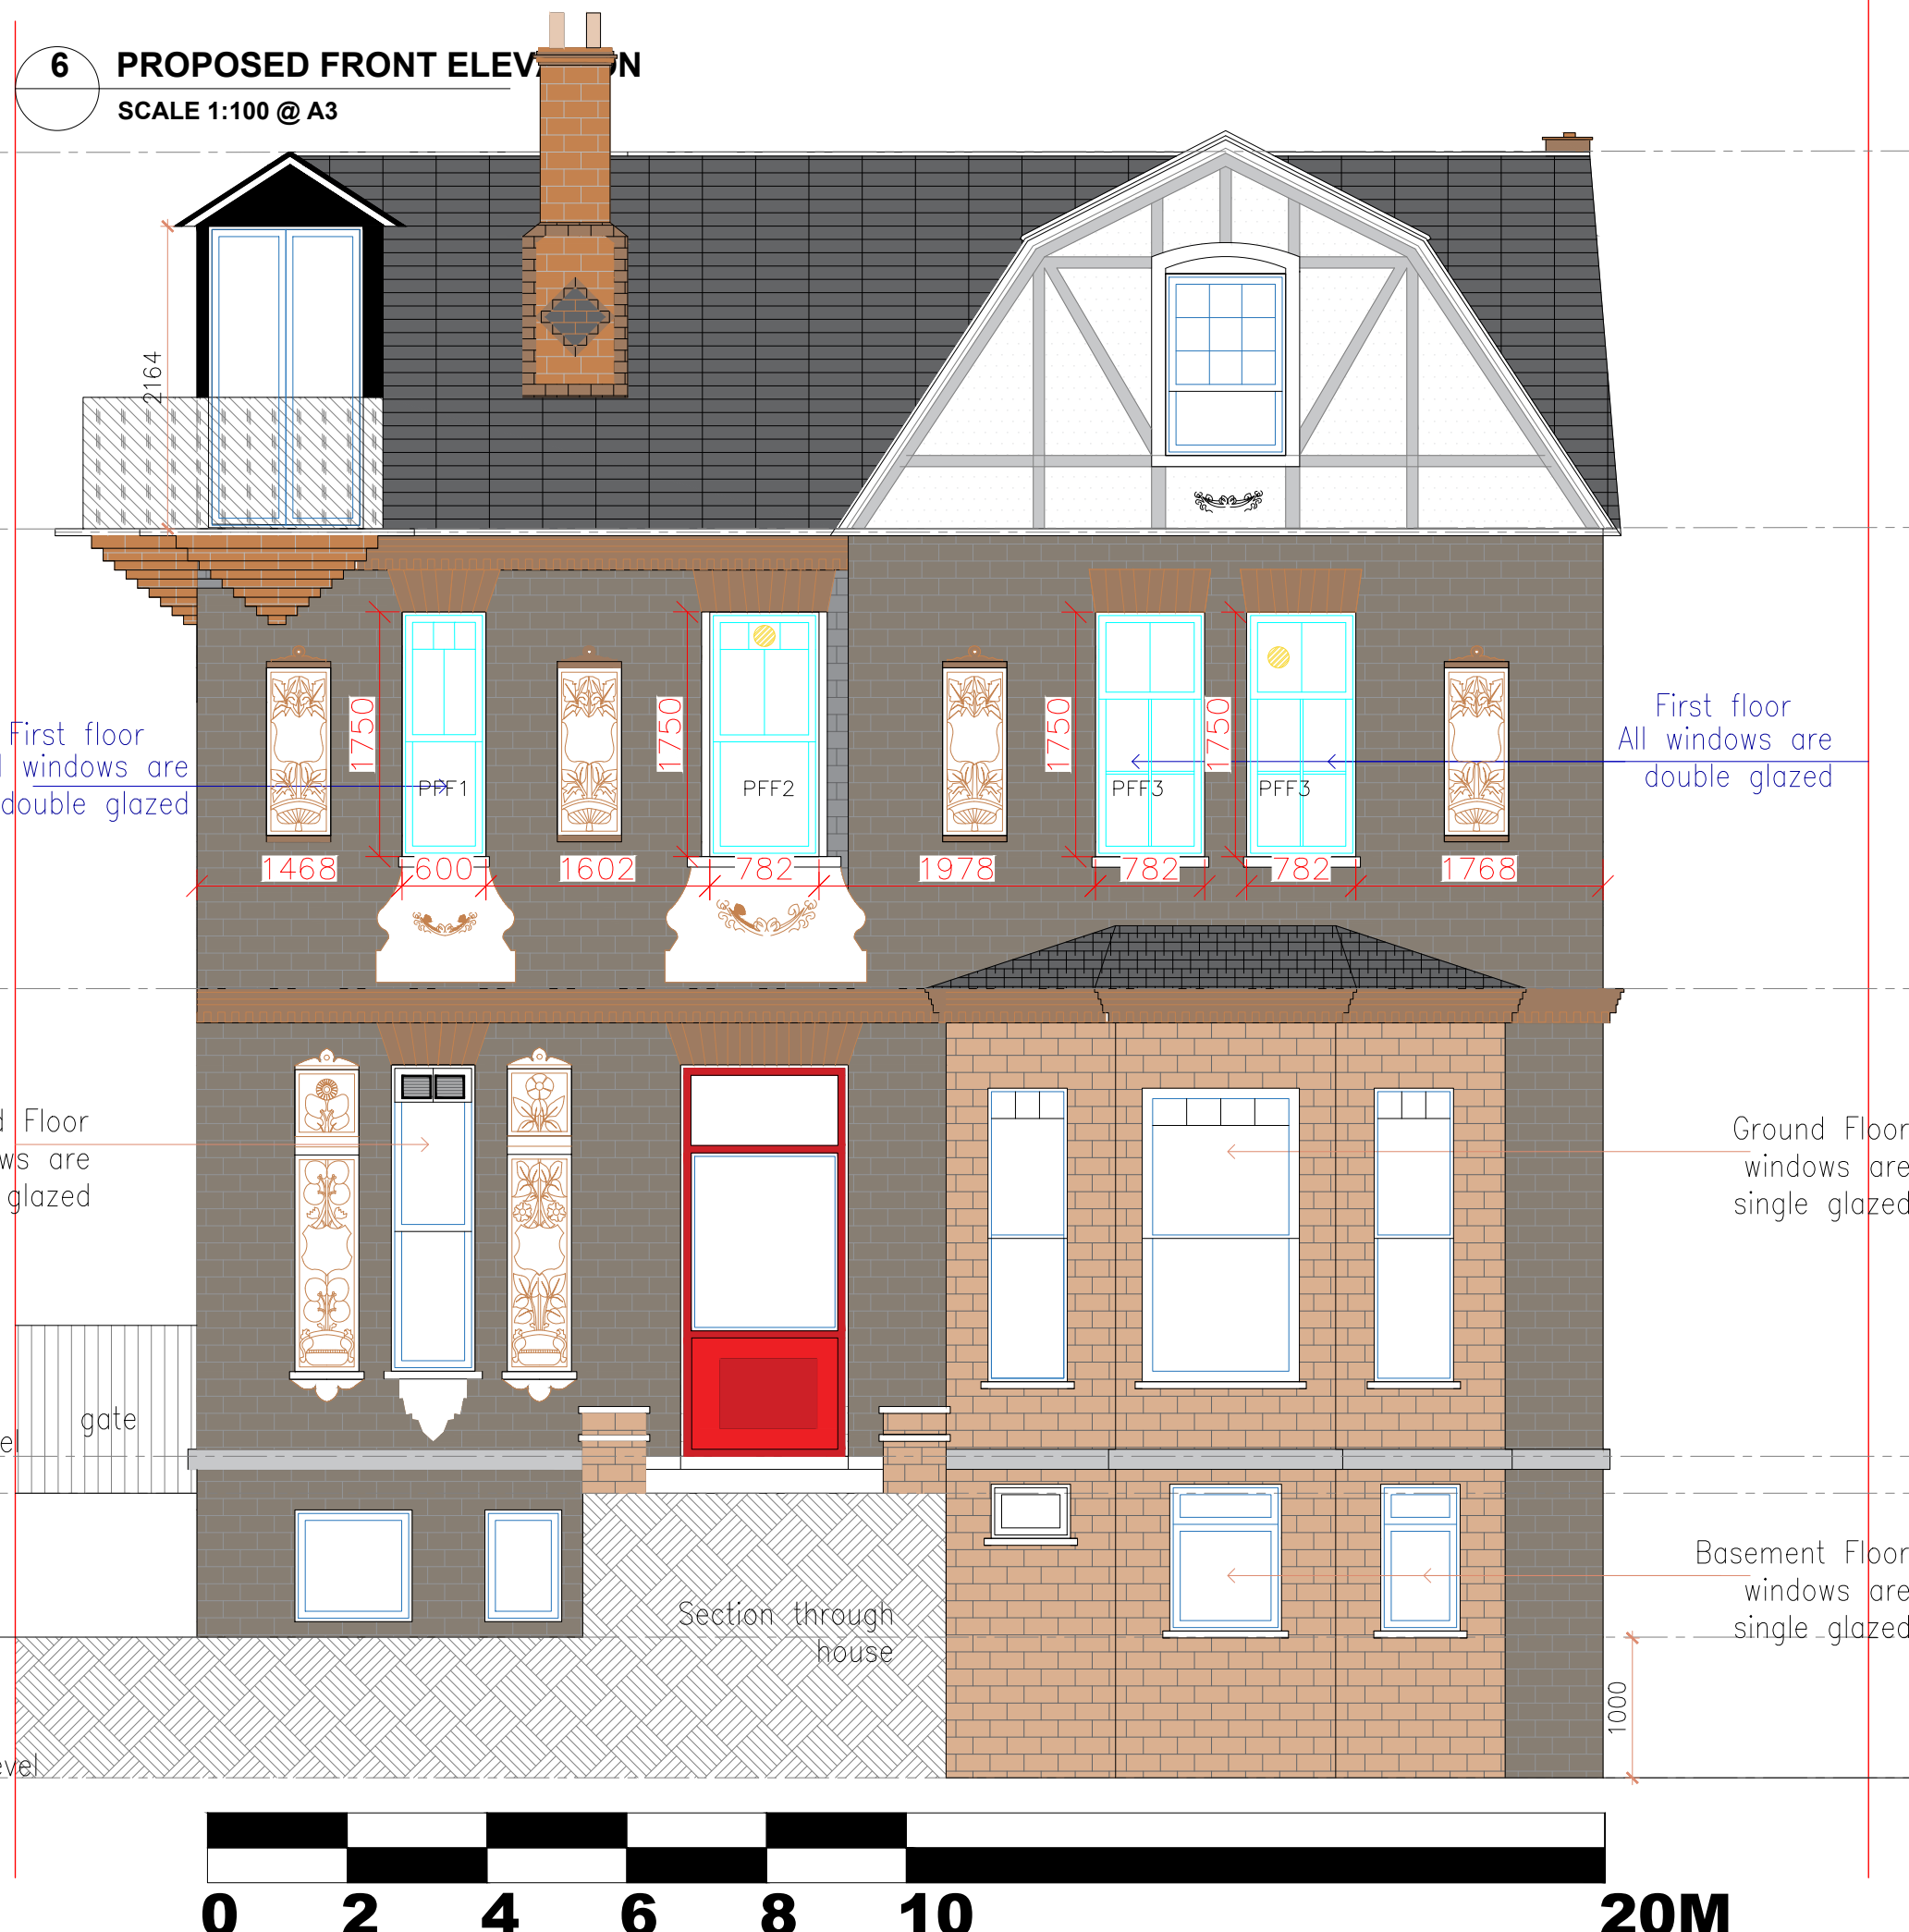


First floor
All windows are
double glazed

First floor
All windows are
double glazed

Ground Floor
windows are
single glazed

Ground Floor
windows are
single glazed

Basement Floor
windows are
single glazed

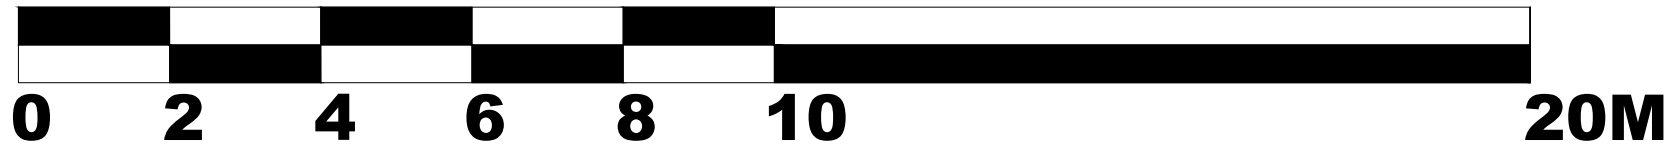

General Notes:

All dimensions are in millimeters unless noted otherwise.
All dimensions to be verified on site.
For any discrepancies and omissions, it is recipient's responsibility to verify the same specifically with the designer.
The copyright of this drawing is held by Statim Build. No unauthorized use or copies are permitted without our consent.



Statim Build
Ealing House,
33 Hanger Lane,
London, W5 3HJ

Contact: 0207 459 4194
Email: support@statimbuild.com

Client:

Chloe Maxwell

Project Title:

Project Address:

5 Parsifal Rd, London
NW6 1UG, UK

Client ID:

2807234992

Drawing Title | Date: 15.09.2022


Proposed Window Information

Scale	1:50	A3
-------	------	----

Drawn By:	Checked By:	Approved By:
ZA	ZA	CM
Drawing No.	Revisions	
SB22/CM/0011	03	

General Notes:


All dimensions are in millimeters unless noted otherwise.
All dimensions to be verified on site.
For any discrepancies and omissions, it is recipient's responsibility to verify the same specifically with the designer.
The copyright of this drawing is held by Statim Build. No unauthorized use or copies are permitted without our consent.

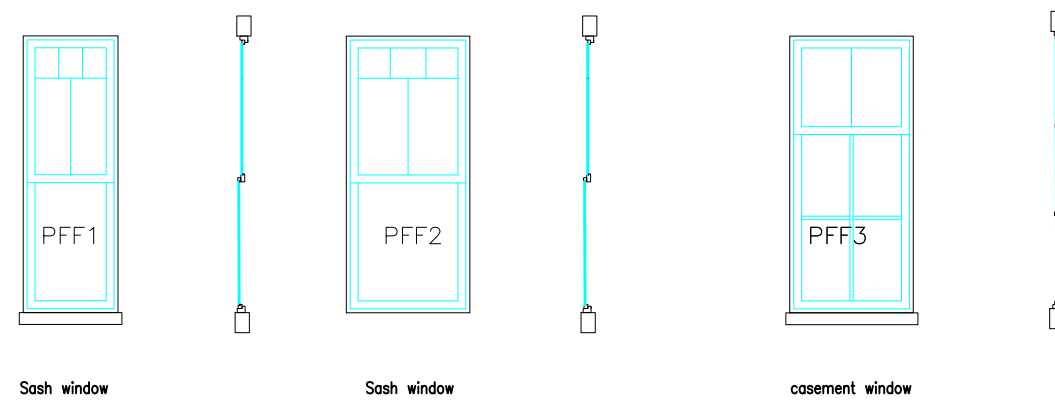

Sash window

Sash window

casement window

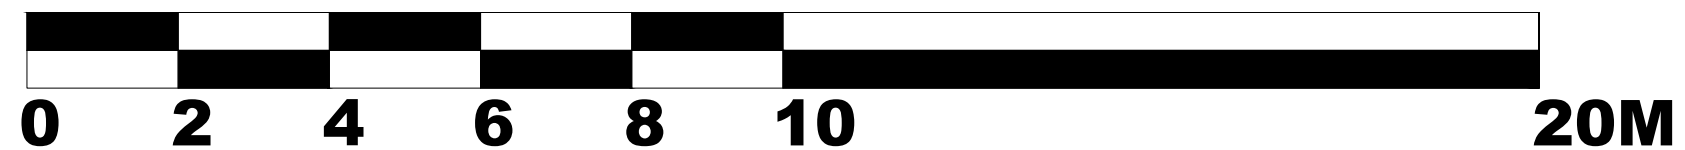

Statim Build
Ealing House,
33 Hanger Lane,
London, W5 3HJ

Contact: 0207 459 4194
Email: support@statimbuild.com

Client:

Chloe Maxwell

Project Title:

Project Address:

5 Parsifal Rd, London
NW6 1UG, UK


Client ID:

2807234992

Drawing Title | Date: 5.09.2022


Proposed Window Information

Scale	1:10	A3
Drawn By:	Checked By:	Approved By:
SM	HM	CM
Drawing No.	Revisions	
SB22/CM/012	00	

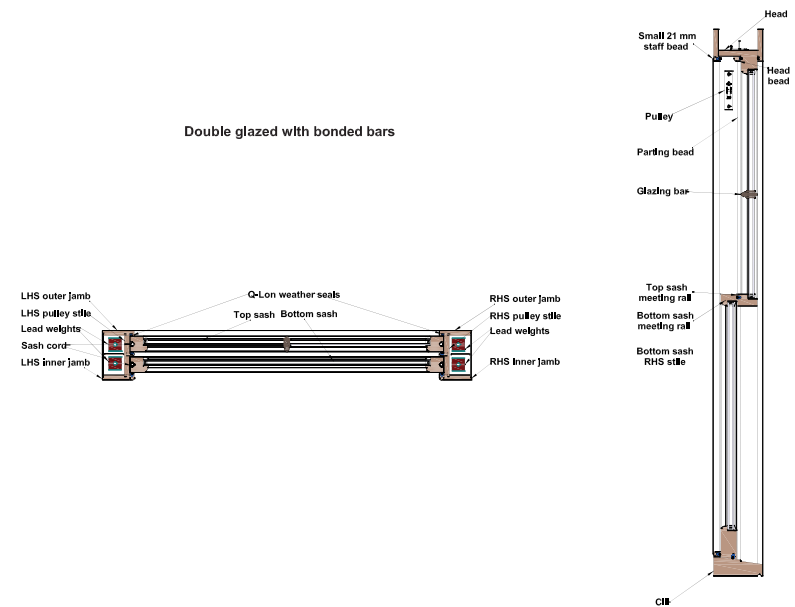


Double glazed with bonded bars

SASH WINDOW - DETAILS

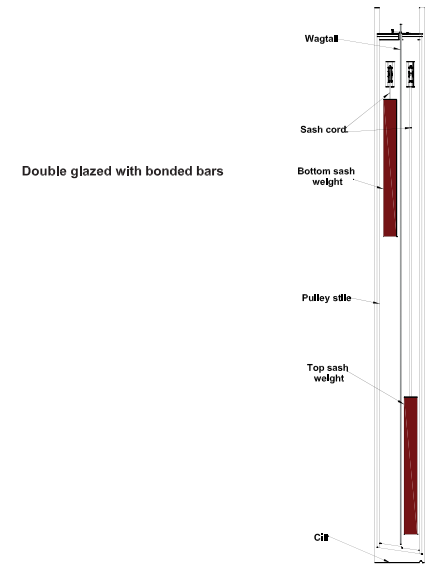


Double glazed with bonded bars

SASH WINDOW - DETAILS

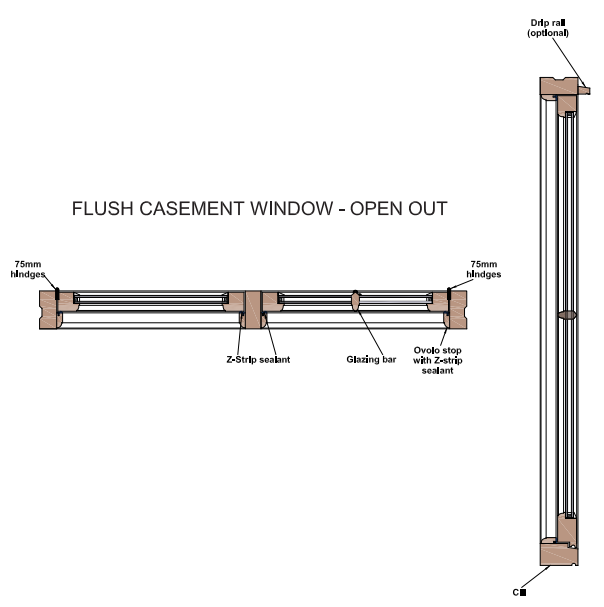


FLUSH CASEMENT WINDOW - OPEN OUT

CASEMENT WINDOW - DETAILS

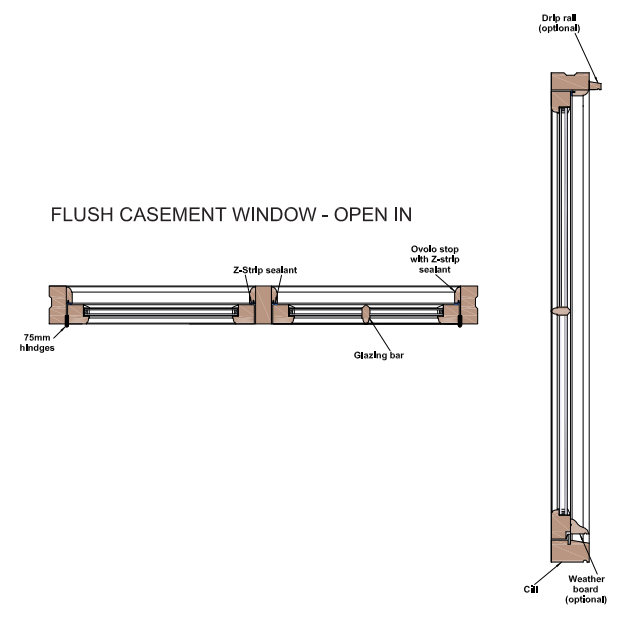

FLUSH CASEMENT WINDOW - OPEN IN

CASEMENT WINDOW - DETAILS

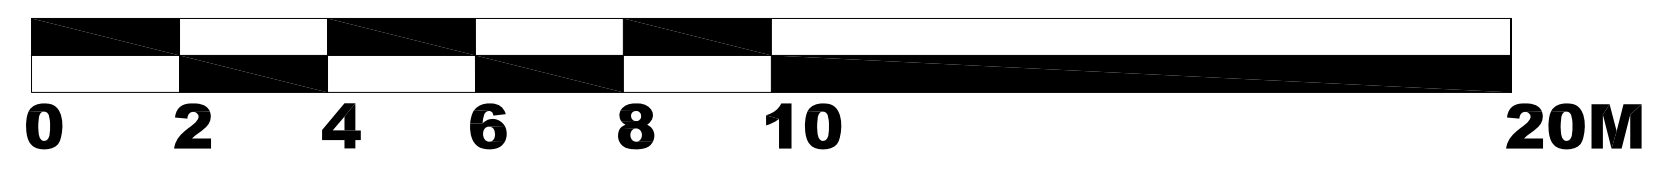

General Notes:
 All dimensions are in millimeters unless noted otherwise.
 All dimensions to be verified on site.
 For any discrepancies and omissions, it is recipient's responsibility to verify the same specifically with the designer.
 The copyright of this drawing is held by Statim Build. No unauthorized use or copies are permitted without our consent.



Statim Build
 Ealing House,
 33 Hanger Lane,
 London, W5 3HJ
 Contact: 0207 459 4194
 Email: support@statimbuild.com

Client:	Chloe Maxwell
Project Title:	---
Project Address:	5 Parsifal Rd, London NW6 1UG, UK
Client ID:	2807234992

Drawing Title	Date: 04.04.2023	
typical sash window detail and typical casement window detail		
Scale	1:10	A3
Drawn By: SM	Checked By: HM	Approved By: CM
Drawing No. SB22/CM/013	Revisions 01	