


The contractor is responsible to ensure that no products are to be utilised that do not comply with relevant British and/or European Standards and/or Codes of Practice, COSHH Regulations, Construction Regulations, or which are known or suspected at the time of product selection and/or construction to be deleterious to health and safety or to the durability of the work or not in accordance with good building practices.

The contractor is responsible for checking dimensions, tolerances, levels and references. This drawing/model is to be read in conjunction with all relevant Other Project Team Members' or specialists' drawings/models/any Federated Model. Any discrepancy is to be notified to Baily Garner LLP and is to be rectified before proceeding with the works on site or shop drawings. Where an item is covered by drawings to different scales, the larger scale drawing is to be worked to.

Any rights (including copyright) in this drawing/model and any proprietary work contained therein belong to Baily Garner LLP and may only be used in accordance with the licence granted to the Employer and with attribution to Baily Garner LLP.


The drawing to be read in conjunction with: Document Suitability Codes page or at www.bailygarner.co.uk/disclaimer/

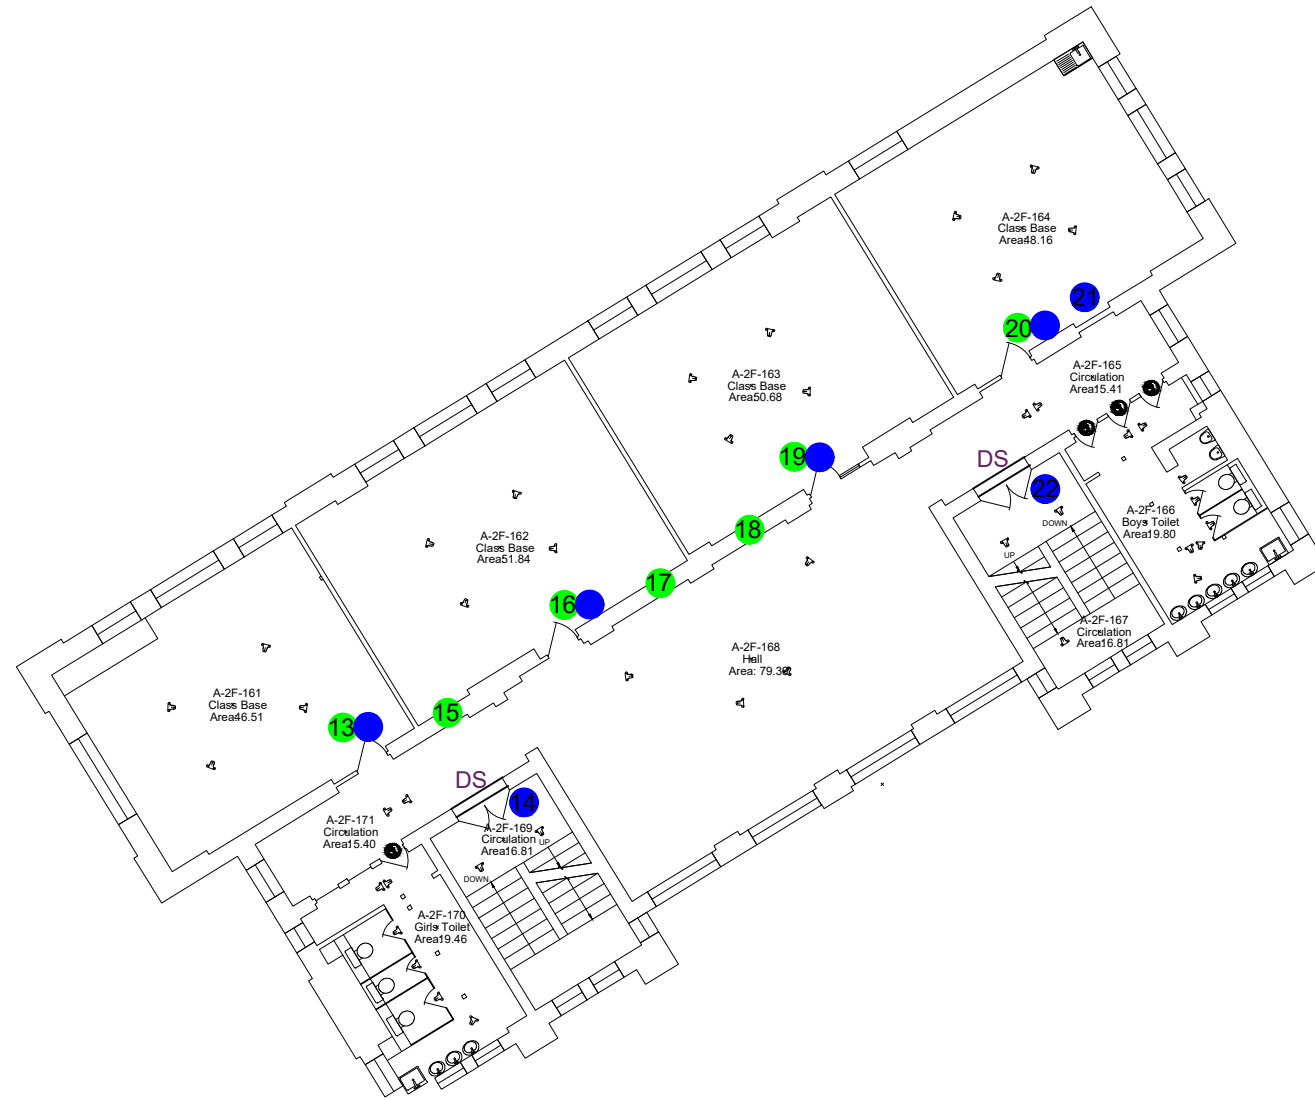

KEY:

- # REPLACEMENT DOOR TO MATCH EXISTING STYLE AS PER DRAWING 007
- # EXISTING DOOR OVERHAUL - PROVISION OF NEW INTUMESCENT STRIPS & SMOKE SEALS, NEW FIRE RATED HINGES, REDECORATION
- DS INSTALLATION OF DROP SEAL ON ESCAPE ROUTE DOOR DUE TO GAP BELOW DOOR EXCEEDING REGULATIONS
- # REPLACEMENT GLAZING TO DOOR &/OR SCREENS TO PROVIDE GEORGIAN WIRE IN LINE WITH OTHER AREAS
- # REPLACEMENT GLAZING AND OVERHAUL OF DOOR AS ABOVE

1:200

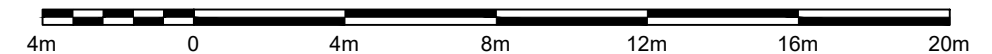

New End Primary School Fire Improvement

Second Floor Plan

CLIENT NAME LB of Camden		PROJECT NAME 34691	
PROJECT ADDRESS New End Primary School		DRAWING TITLE Second Floor Plan	
SUITABILITY CODE			
SCALE 1:200 @A3	DRAWN OR	APPROVED APPROVED	DATE
PROJ NO	AUTHOR	VOLUME	LEVEL
			DOCTYP
			ROLE
			DRW NO 002
			REV STAT
			REV NO 07/04/23



LONDON HEAD OFFICE
146-148 ELTHAM HILL
LONDON SE9 5DY
t. 020 8294 1000
e. general@bailygarner.co.uk