


**SECOND FLOOR PLAN AS PROPOSED**

SCALE 1:100 @ A3

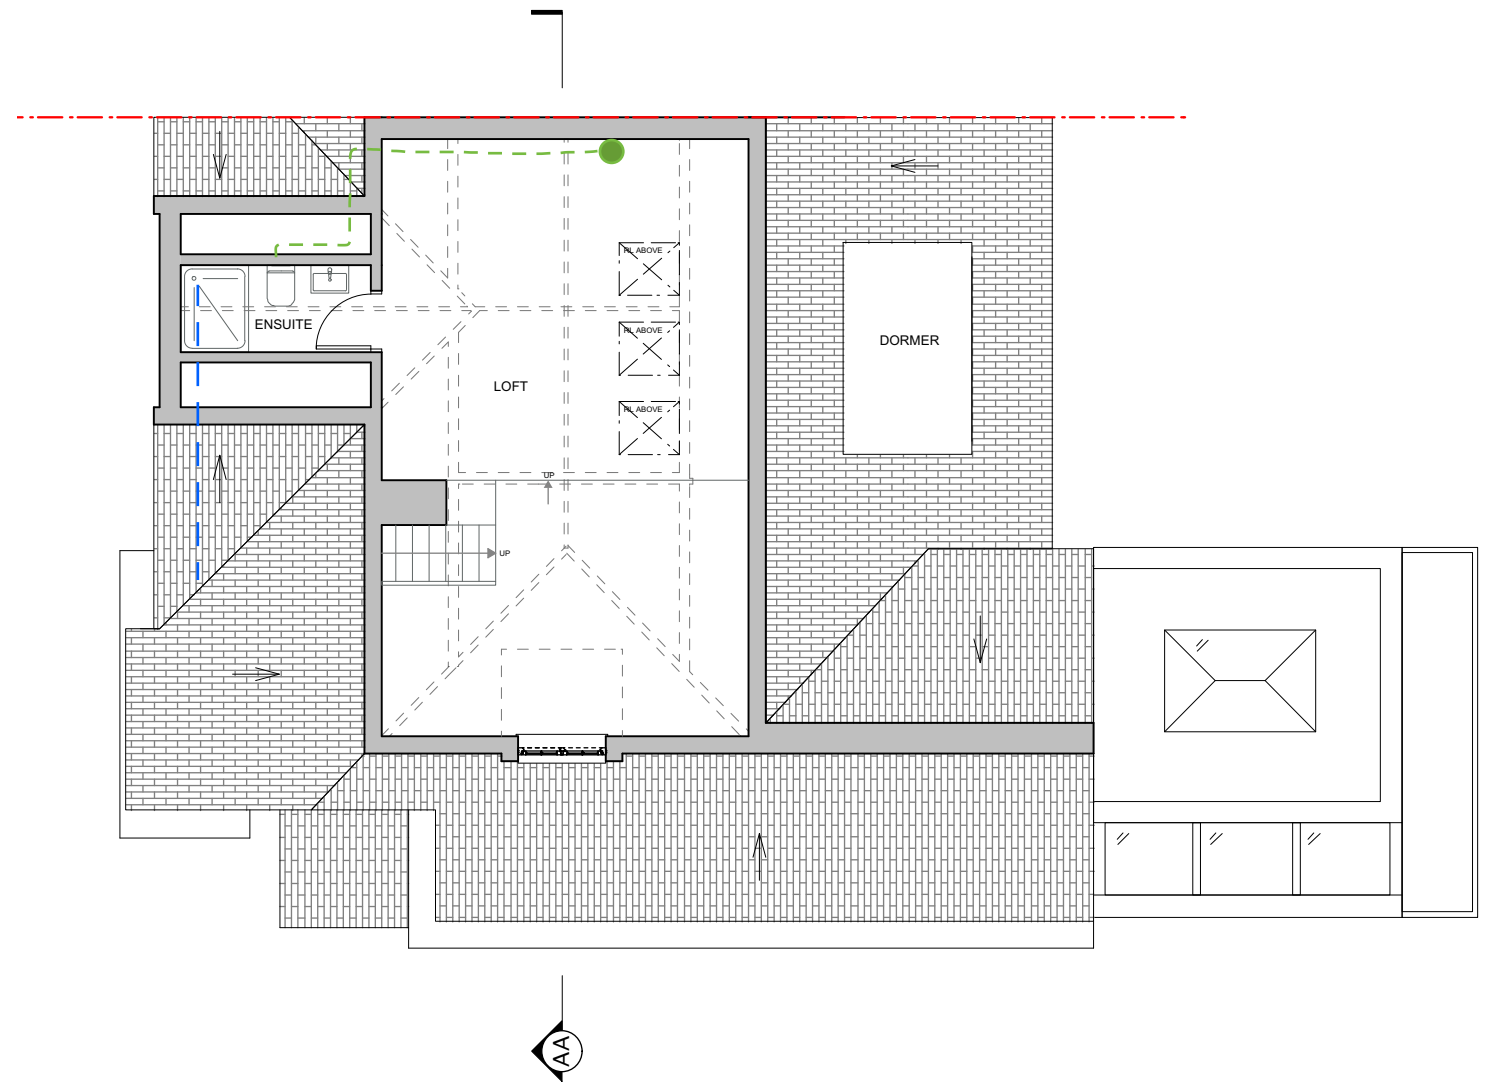


**LOFT PLAN AS PROPOSED**

SCALE 1:100 @ A3

**MATERIALS KEY:**

1. Tiled Roof
2. Painted Timber Sash Window
3. Painted Timber Door
4. Painted Timber French Door
5. Metal Frame Bi-fold Door
6. Red Brick
7. Leadwork
8. Painted Timber Balustrade
9. Painted Render
10. Conservation Rooflight
11. Painted Timber Casement Window

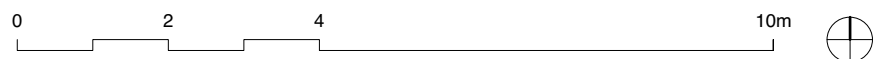

**Alexander  
Martin  
Architects**

Unit 20 Carol St Workshops  
London NW1 0HT  
T. +44.0.20.3290.3540  
E. info@amarchitects.co.uk  
W. amarchitects.co.uk



© Alexander Martin Architects Limited. DO NOT SCALE.  
All drawings are to be read in conjunction with the relevant structural and services drawings. All dimensions to be checked on site by Contractor. Report any discrepancies to AMA prior to construction.

Revisions

Project		Drawing title	
45 Hollycroft Avenue. NW3 7QJ		PROPOSED 2ND FLOOR & LOFT PLAN	
Project no	Scale	Status	
214	1:100 @ A3	PLANNING	
Client	Date	Drawn	Checked
Mr Dominic Green	15.08.2022	DJ	AM
	Drawing no	Rev	
	214-AP-100	-	

