


1 PROPOSED BASEMENT FLOOR PLAN
1:25 @ A1 / 1:50 @ A3

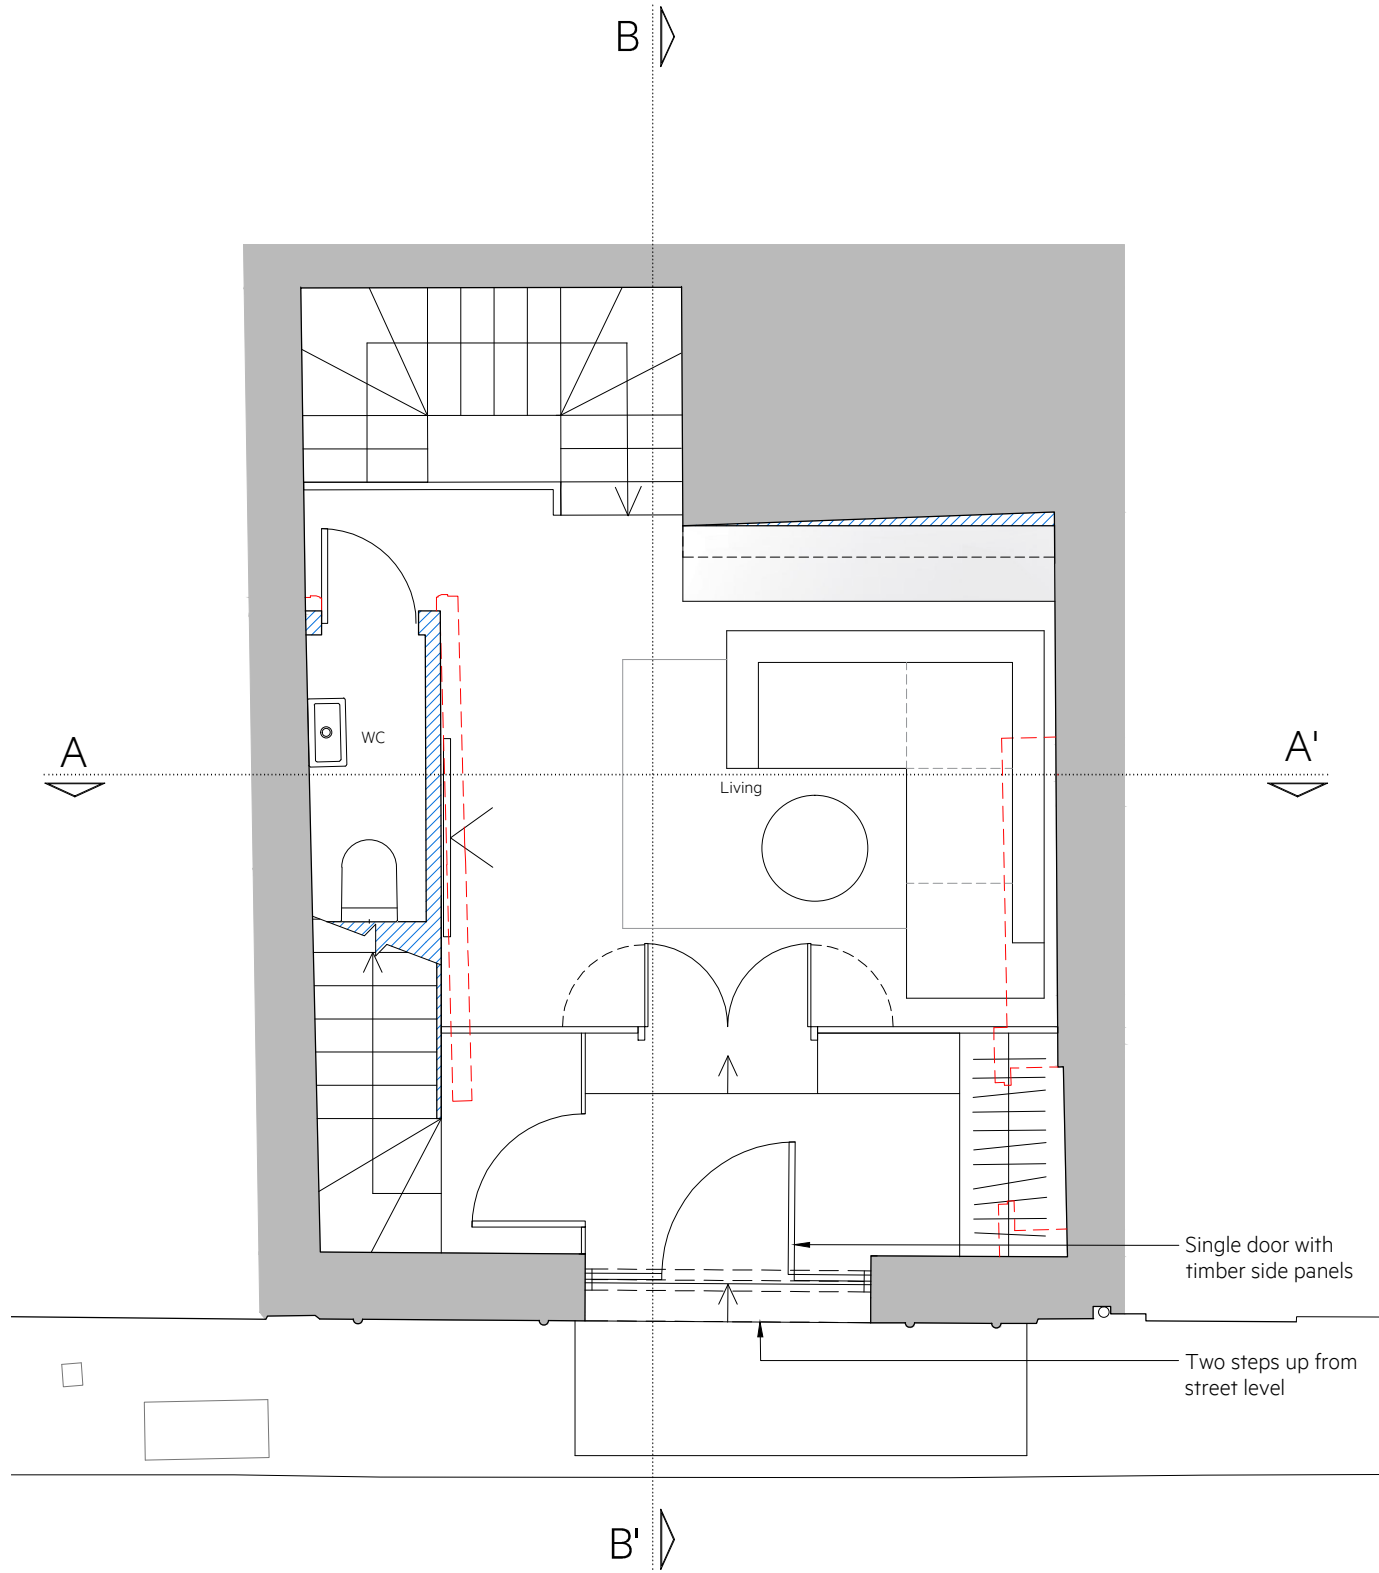

2 PROPOSED GROUND FLOOR PLAN
1:25 @ A1 / 1:50 @ A3

NOTES:
ALL RIGHTS DESCRIBED IN CHAPTER IV OF THE COPYRIGHT AND PATENTS ACT 1988 HAVE BEEN
GENERALLY ASSERTED
SITE BOUNDARY LINE - TO BE CONFIRMED BY SURVEY COMPANY
DRAWINGS ARE NOT FOR CONSTRUCTION UNLESS OTHERWISE STATED.
REPORT ANY DRAWING INCONSISTENCIES OR DISCREPANCIES TO THE ARCHITECT
IMMEDIATELY.

DO NOT SCALE FROM THIS DRAWING - ALL DIMENSIONS TO BE CHECKED ON SITE.
DRAWINGS ARE BASED ON SURVEY INFORMATION PROVIDED BY CAD SURVEYS LTD. SURVEY
CONTACT DETAILS: shuam@cadsurveys.co.uk 01233 635089
M&E / SERVICES INFORMATION PROVIDED BY xxxx
STRUCTURAL INFORMATION PREPARED BY xxxx
CONTACT DETAILS: xxxxx

Scale 1:25 @ A1, 1:50 @ A3
0 0.5 1 1.5 2 2.5 3 3.5 4 4.5 5m

KEY:
- - - Demolition


REVISIONS:
/ 2022_1028 Issued for Pre-Application
A 2023_0412 Updates to roof extension
B 2023_0421 Issued for Planning Submission
C 2023_0505 Issued for Planning Submission




Client Dr Neil Bartels	Project No. 1055	Project 29 Gilbert Place, WC1A 2JD, London
Scale 1:25 @ A1 / 1:50 @ A3	Drawn by AF	Drawing Title PROPOSED PLANS
Date AUGUST 2022	Checked by AW	Drawing No. 29GP_GA.01.001 Rev C

PLANNING

Rodić Davidson Architects
1 Pied Bull Yard
London WC1A 2AE
020 7043 3551
www.rodicdavidson.co.uk
Rodić Davidson Architects is the trading name of bdAR Ltd

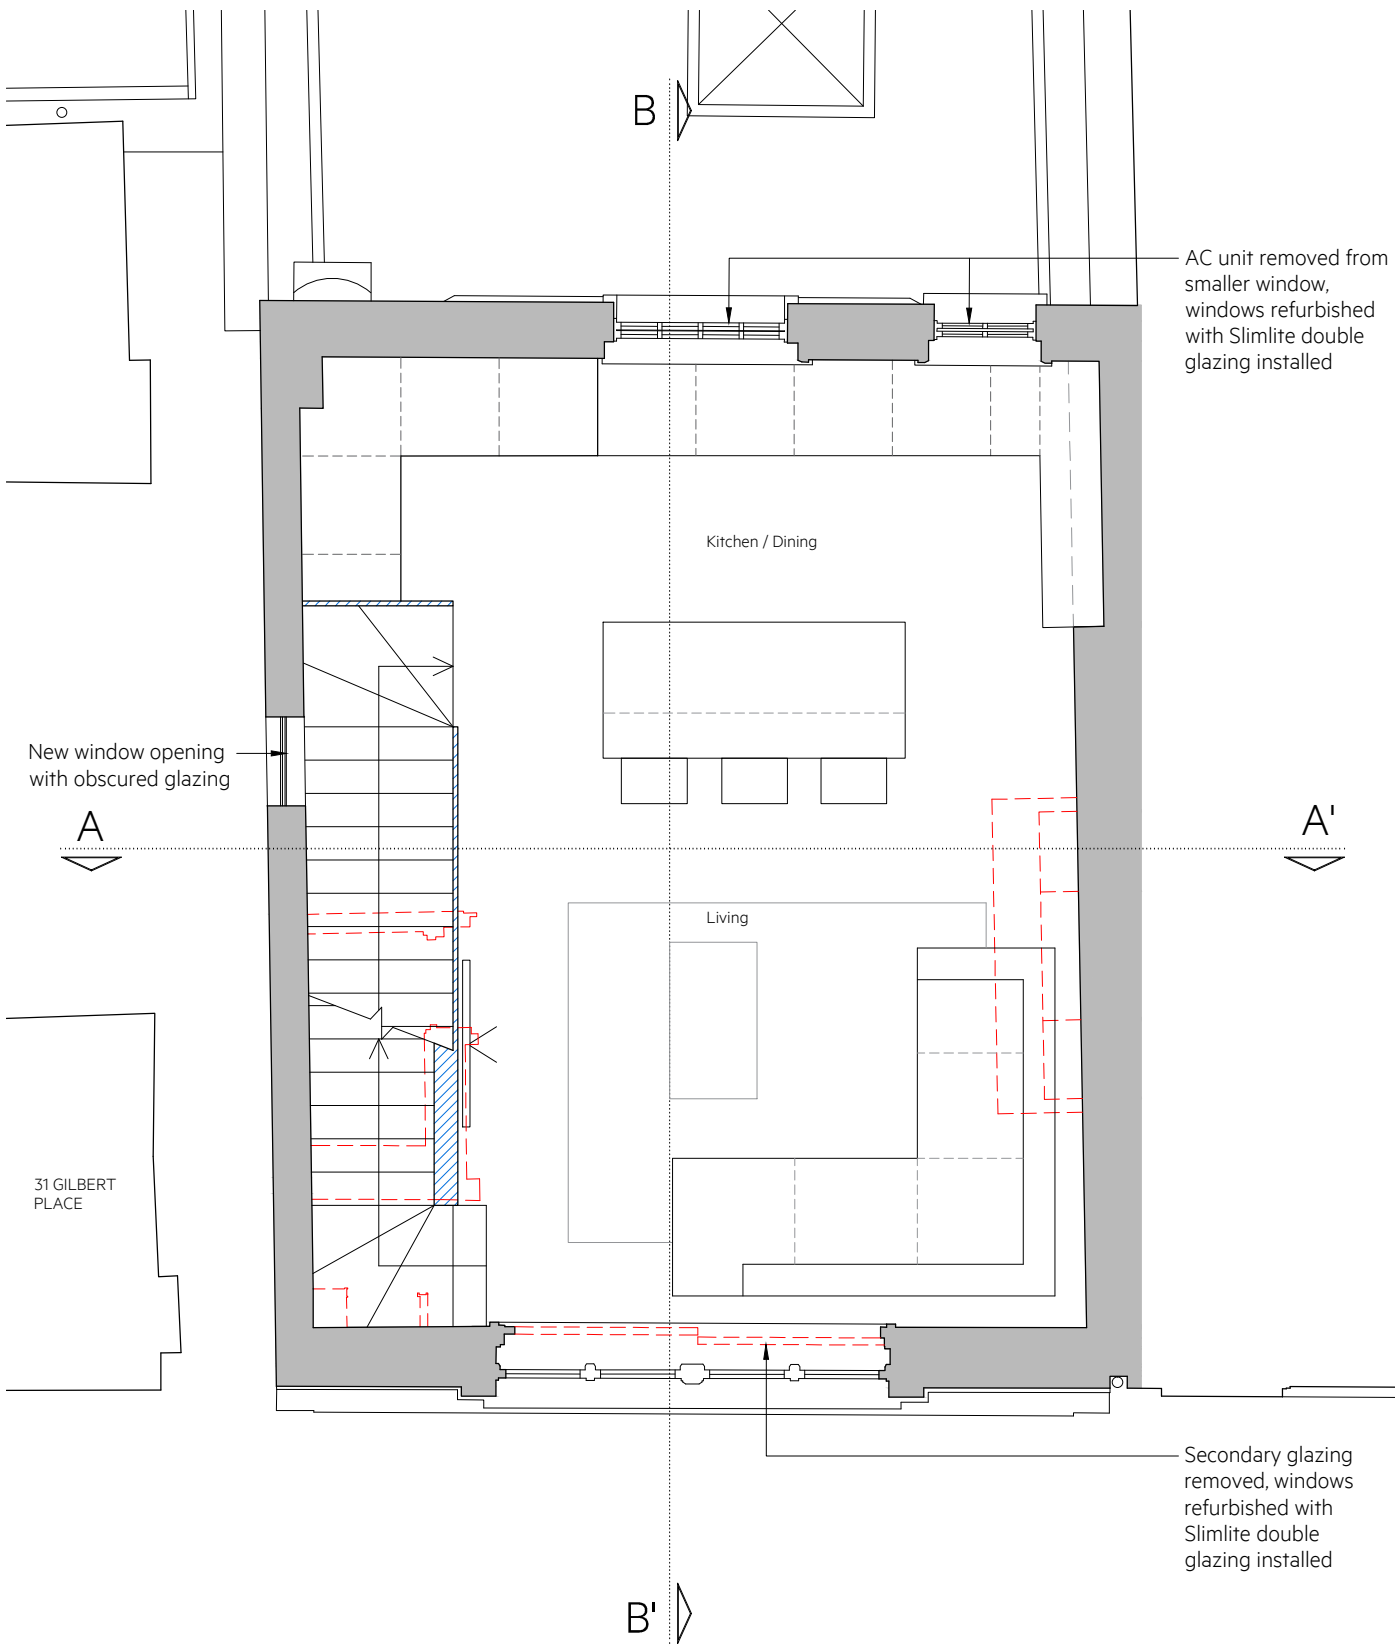

1 PROPOSED FIRST FLOOR PLAN
1:25 @ A1 / 1:50 @ A3

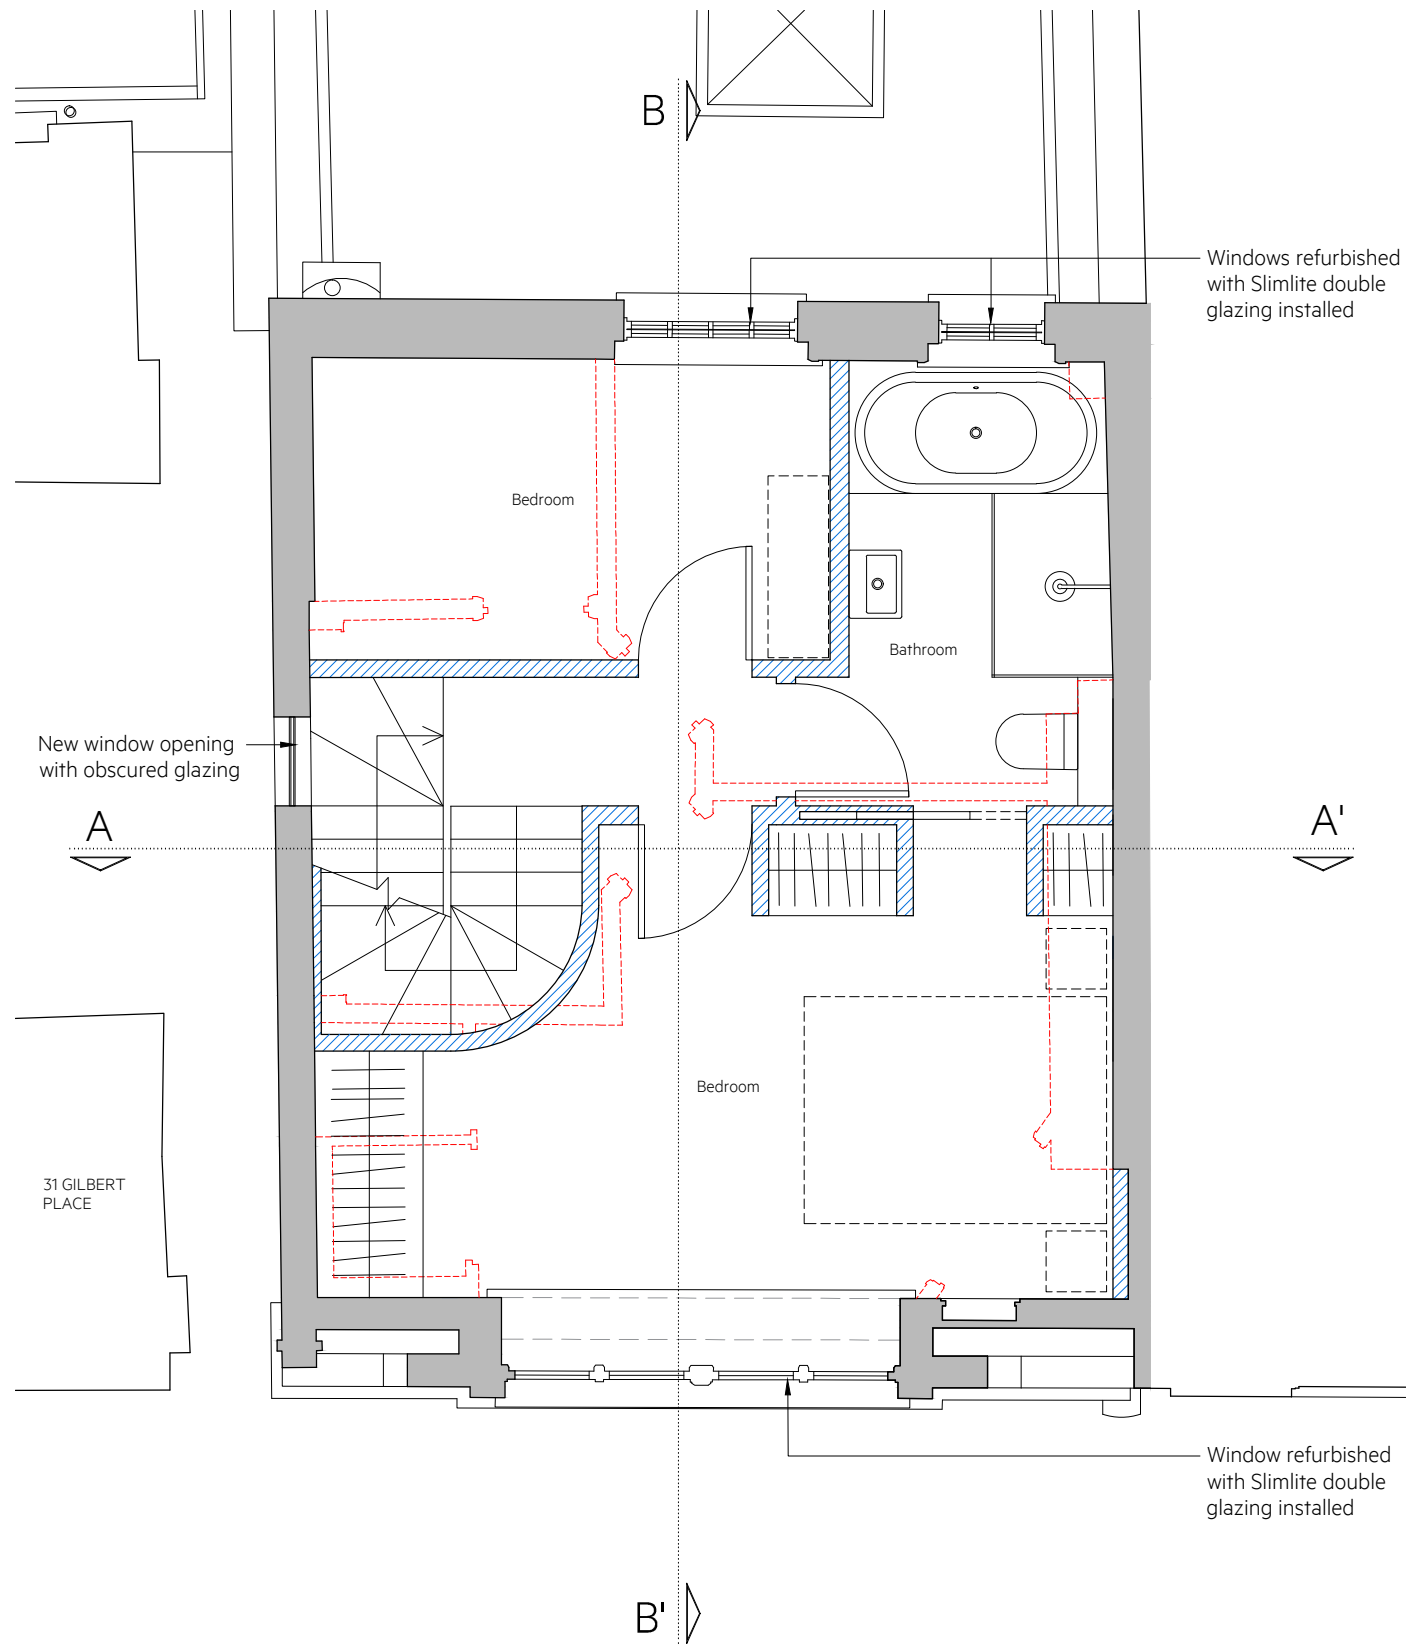

2 PROPOSED SECOND FLOOR PLAN
1:25 @ A1 / 1:50 @ A3

NOTES:
ALL RIGHTS DESCRIBED IN CHAPTER IV OF THE COPYRIGHT AND PATENTS ACT 1988 HAVE BEEN
GENERALLY ASSERTED
SITE BOUNDARY LINE - TO BE CONFIRMED BY SURVEY COMPANY
DRAWINGS ARE NOT FOR CONSTRUCTION UNLESS OTHERWISE STATED.
REPORT ANY DRAWING INCONSISTENCIES OR DISCREPANCIES TO THE ARCHITECT
IMMEDIATELY.

DO NOT SCALE FROM THIS DRAWING - ALL DIMENSIONS TO BE CHECKED ON SITE.
DRAWINGS ARE BASED ON SURVEY INFORMATION PROVIDED BY CAD SURVEYS LTD. SURVEY
CONTACT DETAILS: shum@cad-surveys.co.uk 01233 635089
M&E / SERVICES INFORMATION PROVIDED BY xxxx
STRUCTURAL INFORMATION PREPARED BY xxxx
CONTACT DETAILS: xxxxx

KEY:
- - - - - Demolition

REVISIONS:
/ 2022_1028 Issued for Pre-Application
A 2023_0412 Updates to roof extension
B 2023_0421 Issued for Planning Submission
C 2023_0505 Issued for Planning Submission



Client Dr Neil Bartels	Project No. 1055	Project 29 Gilbert Place, WC1A 2JD, London
Scale 1:25 @ A1 / 1:50 @ A3	Drawn by AF	Drawing Title PROPOSED PLANS
Date AUGUST 2022	Checked by AW	Drawing No. 29GP_GA.01.002 Rev C


PLANNING

Rodić Davidson Architects


1 Pied Bull Yard
London WC1A 2AE
020 7043 3551

www.rodicdavidson.co.uk

Rodić Davidson Architects is the trading name of bdAR Ltd

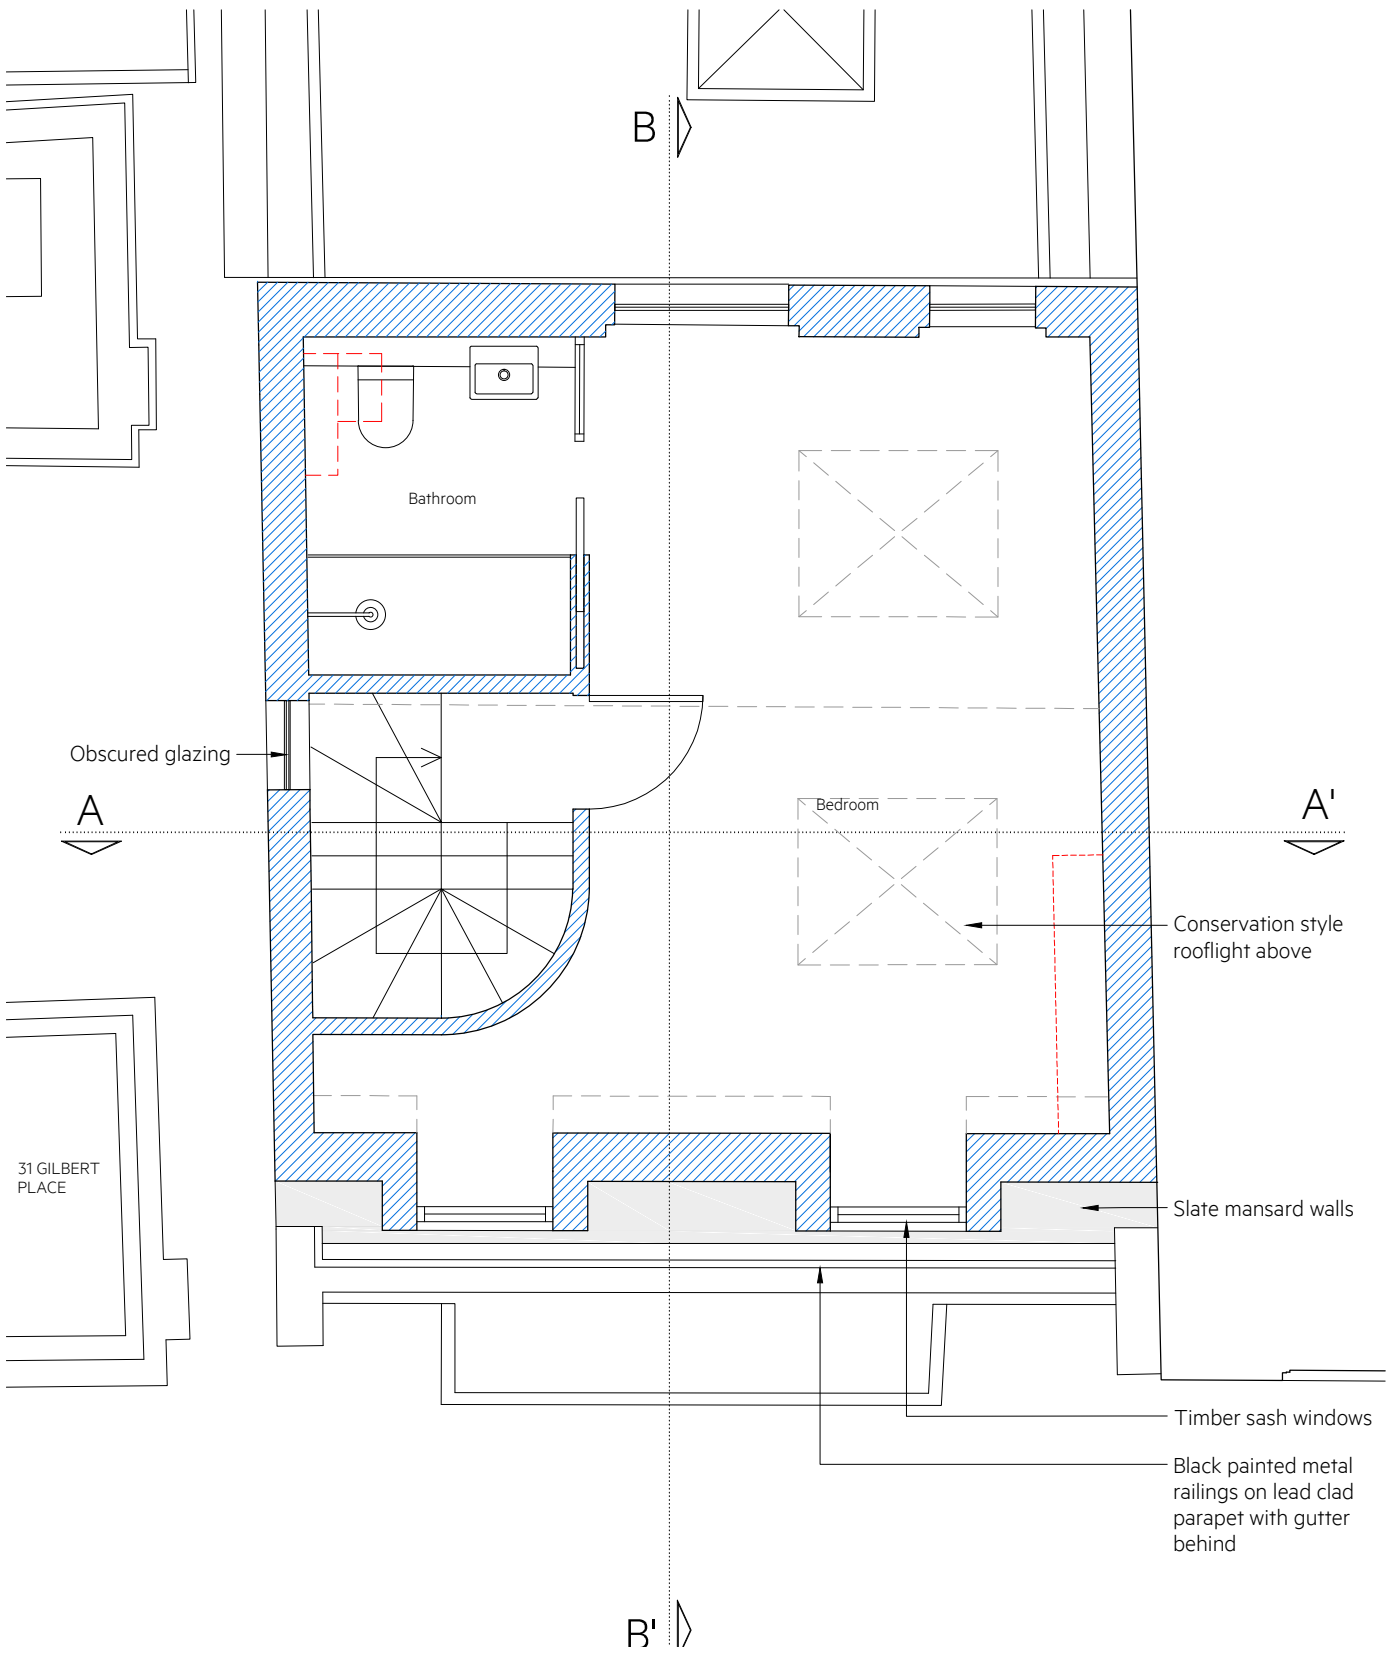

1 PROPOSED THIRD FLOOR PLAN
1:25 @ A1 / 1:50 @ A3

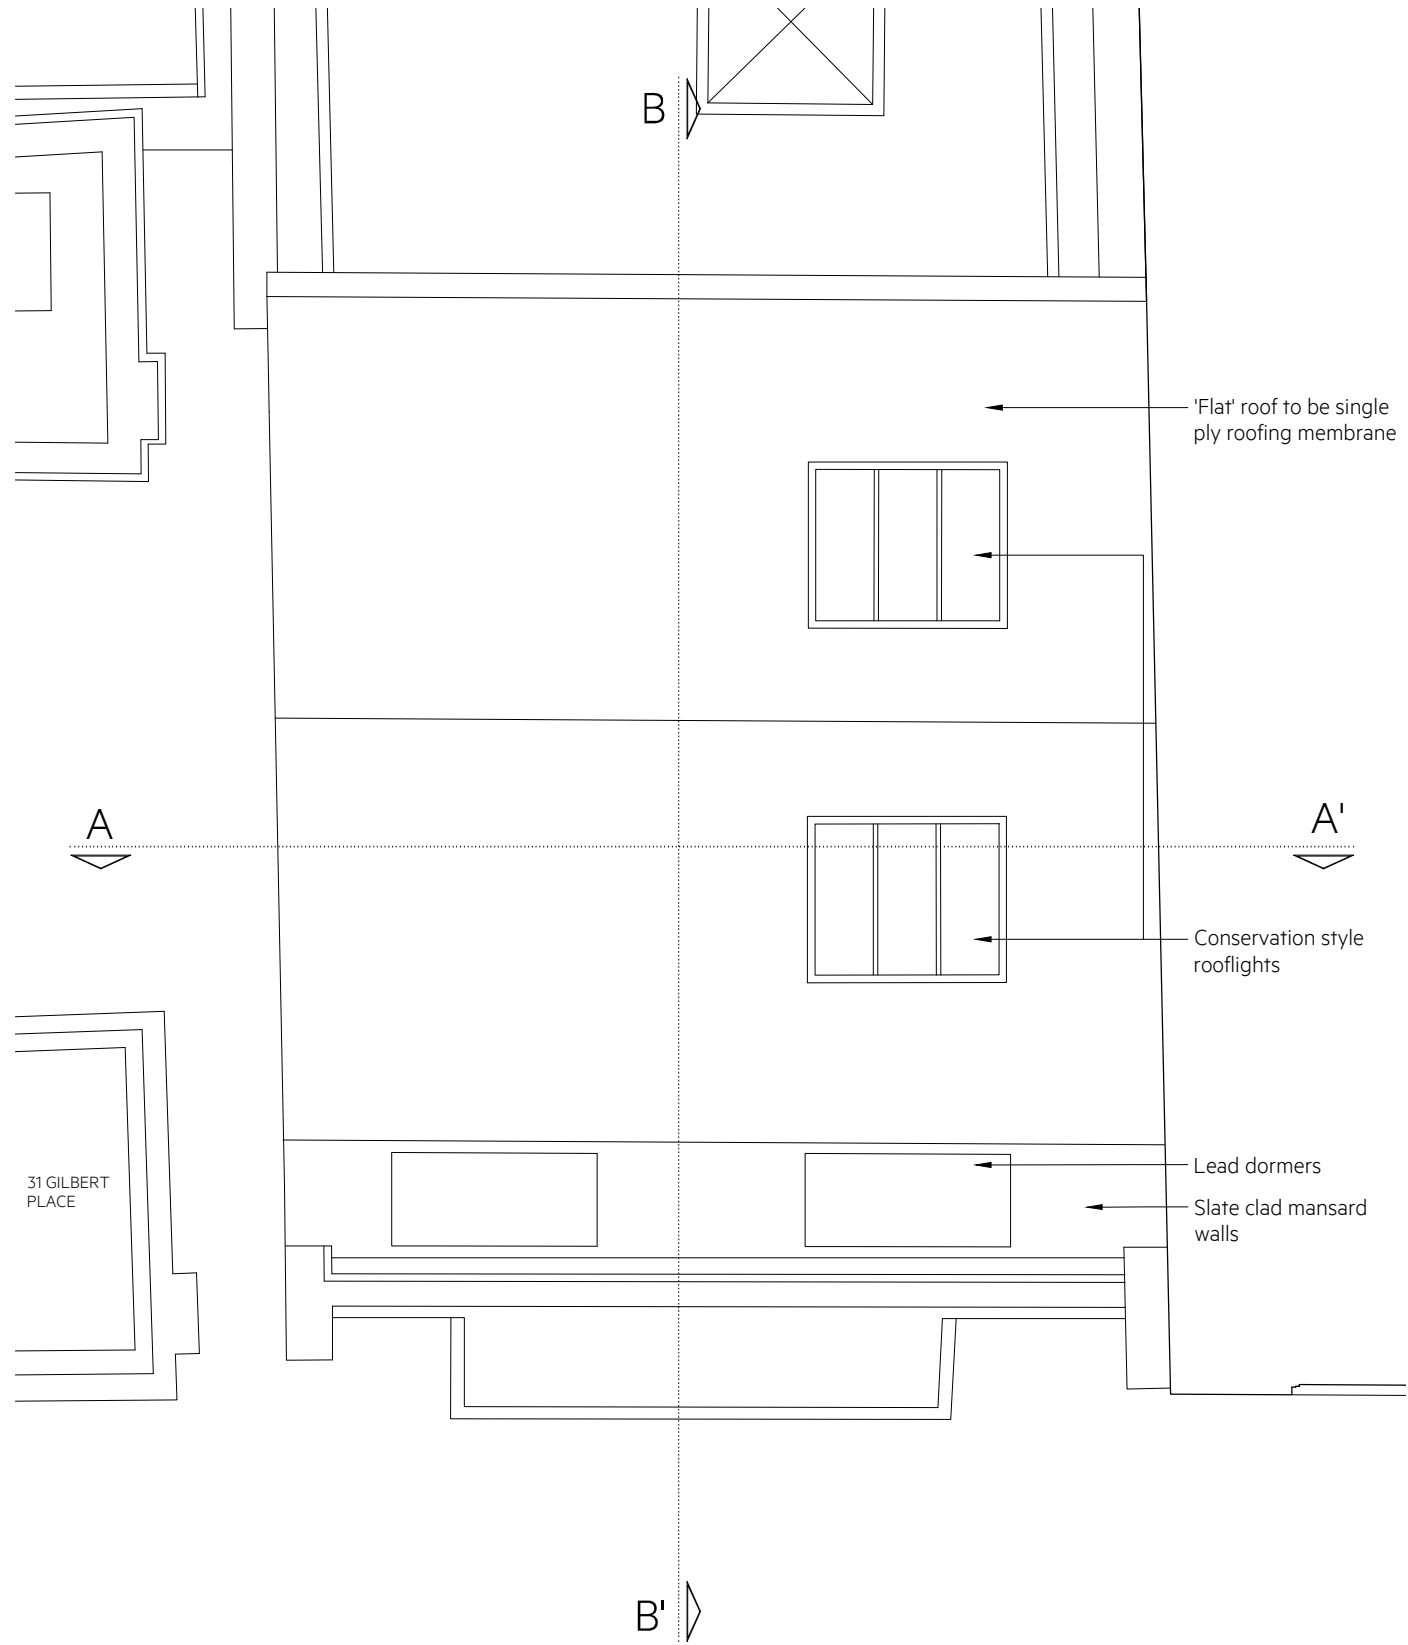

2 PROPOSED ROOF PLAN
1:25 @ A1 / 1:50 @ A3

NOTES:
ALL RIGHTS DESCRIBED IN CHAPTER IV OF THE COPYRIGHT AND PATENTS ACT 1988 HAVE BEEN
GENERALLY ASSERTED
SITE BOUNDARY LINE - TO BE CONFIRMED BY SURVEY COMPANY
DRAWINGS ARE NOT FOR CONSTRUCTION UNLESS OTHERWISE STATED.
REPORT ANY DRAWING INCONSISTENCIES OR DISCREPANCIES TO THE ARCHITECT
IMMEDIATELY.

Scale 1:25 @ A1, 1:50 @ A3
0 0.5 1 1.5 2 2.5 3 3.5 4 4.5 5m

KEY:
- - - Demolition

REVISIONS:
/ 2022_1028 Issued for Pre-Application
A 2023_0412 Updates to roof extension
B 2023_0421 Issued for Planning Submission
C 2023_0505 Issued for Planning Submission



Client Dr Neil Bartels	Project No. 1055	Project 29 Gilbert Place, WC1A 2JD, London
Scale 1:25 @ A1 / 1:50 @ A3	Drawn by AF	Drawing Title PROPOSED PLANS
Date AUGUST 2022	Checked by AW	Drawing No. 29GP_GA.01.003 Rev C

PLANNING

Rodić Davidson Architects

1 Pied Bull Yard
London WC1A 2AE
020 7043 3551
www.rodicdavidson.co.uk

Rodić Davidson Architects is the trading name of bdAR Ltd



1 PROPOSED FRONT ELEVATION
1:50 @ A1 / 1:100 @ A3

NOTES:
ALL RIGHTS DESCRIBED IN CHAPTER IV OF THE COPYRIGHT AND PATENTS ACT 1988 HAVE BEEN GENERALLY ASSERTED
SITE BOUNDARY LINE - TO BE CONFIRMED BY SURVEY COMPANY
DRAWINGS ARE NOT FOR CONSTRUCTION UNLESS OTHERWISE STATED.
REPORT ANY DRAWING INCONSISTENCIES OR DISCREPANCIES TO THE ARCHITECT IMMEDIATELY.

DO NOT SCALE FROM THIS DRAWING - ALL DIMENSIONS TO BE CHECKED ON SITE.
DRAWINGS ARE BASED ON SURVEY INFORMATION PROVIDED BY CAD SURVEYS LTD. SURVEY CONTACT DETAILS: shum@cadsurveys.co.uk 01233 635089
M&E / SERVICES INFORMATION PROVIDED BY xxxx
STRUCTURAL INFORMATION PREPARED BY xxxx
CONTACT DETAILS: xxxxx

Scale 1:50 @ A1, 1:100 @ A3

0 1 2 3 4 5 6 7 8 9 10m

KEY:

REVISIONS:

/	2022_1028	Issued for Pre-Application
A	2023_0412	Updates to roof extension
B	2023_0421	Issued for Planning Submission
C	2023_0505	Issued for Planning Submission

Client Dr Neil Bartels	Project No. 1055	Project 29 Gilbert Place, WC1A 2JD, London
Scale 1:50 @ A1 / 1:100 @ A3	Drawn by AF	Drawing Title PROPOSED ELEVATIONS
Date AUGUST 2022	Checked by AW	Drawing No. 29GP_GA.02.001 Rev C


PLANNING

Rodić Davidson Architects

1 Pied Bull Yard
London WC1A 2AE
020 7043 3551

www.rodicdavidson.co.uk

Rodić Davidson Architects is the trading name of bdAR Ltd

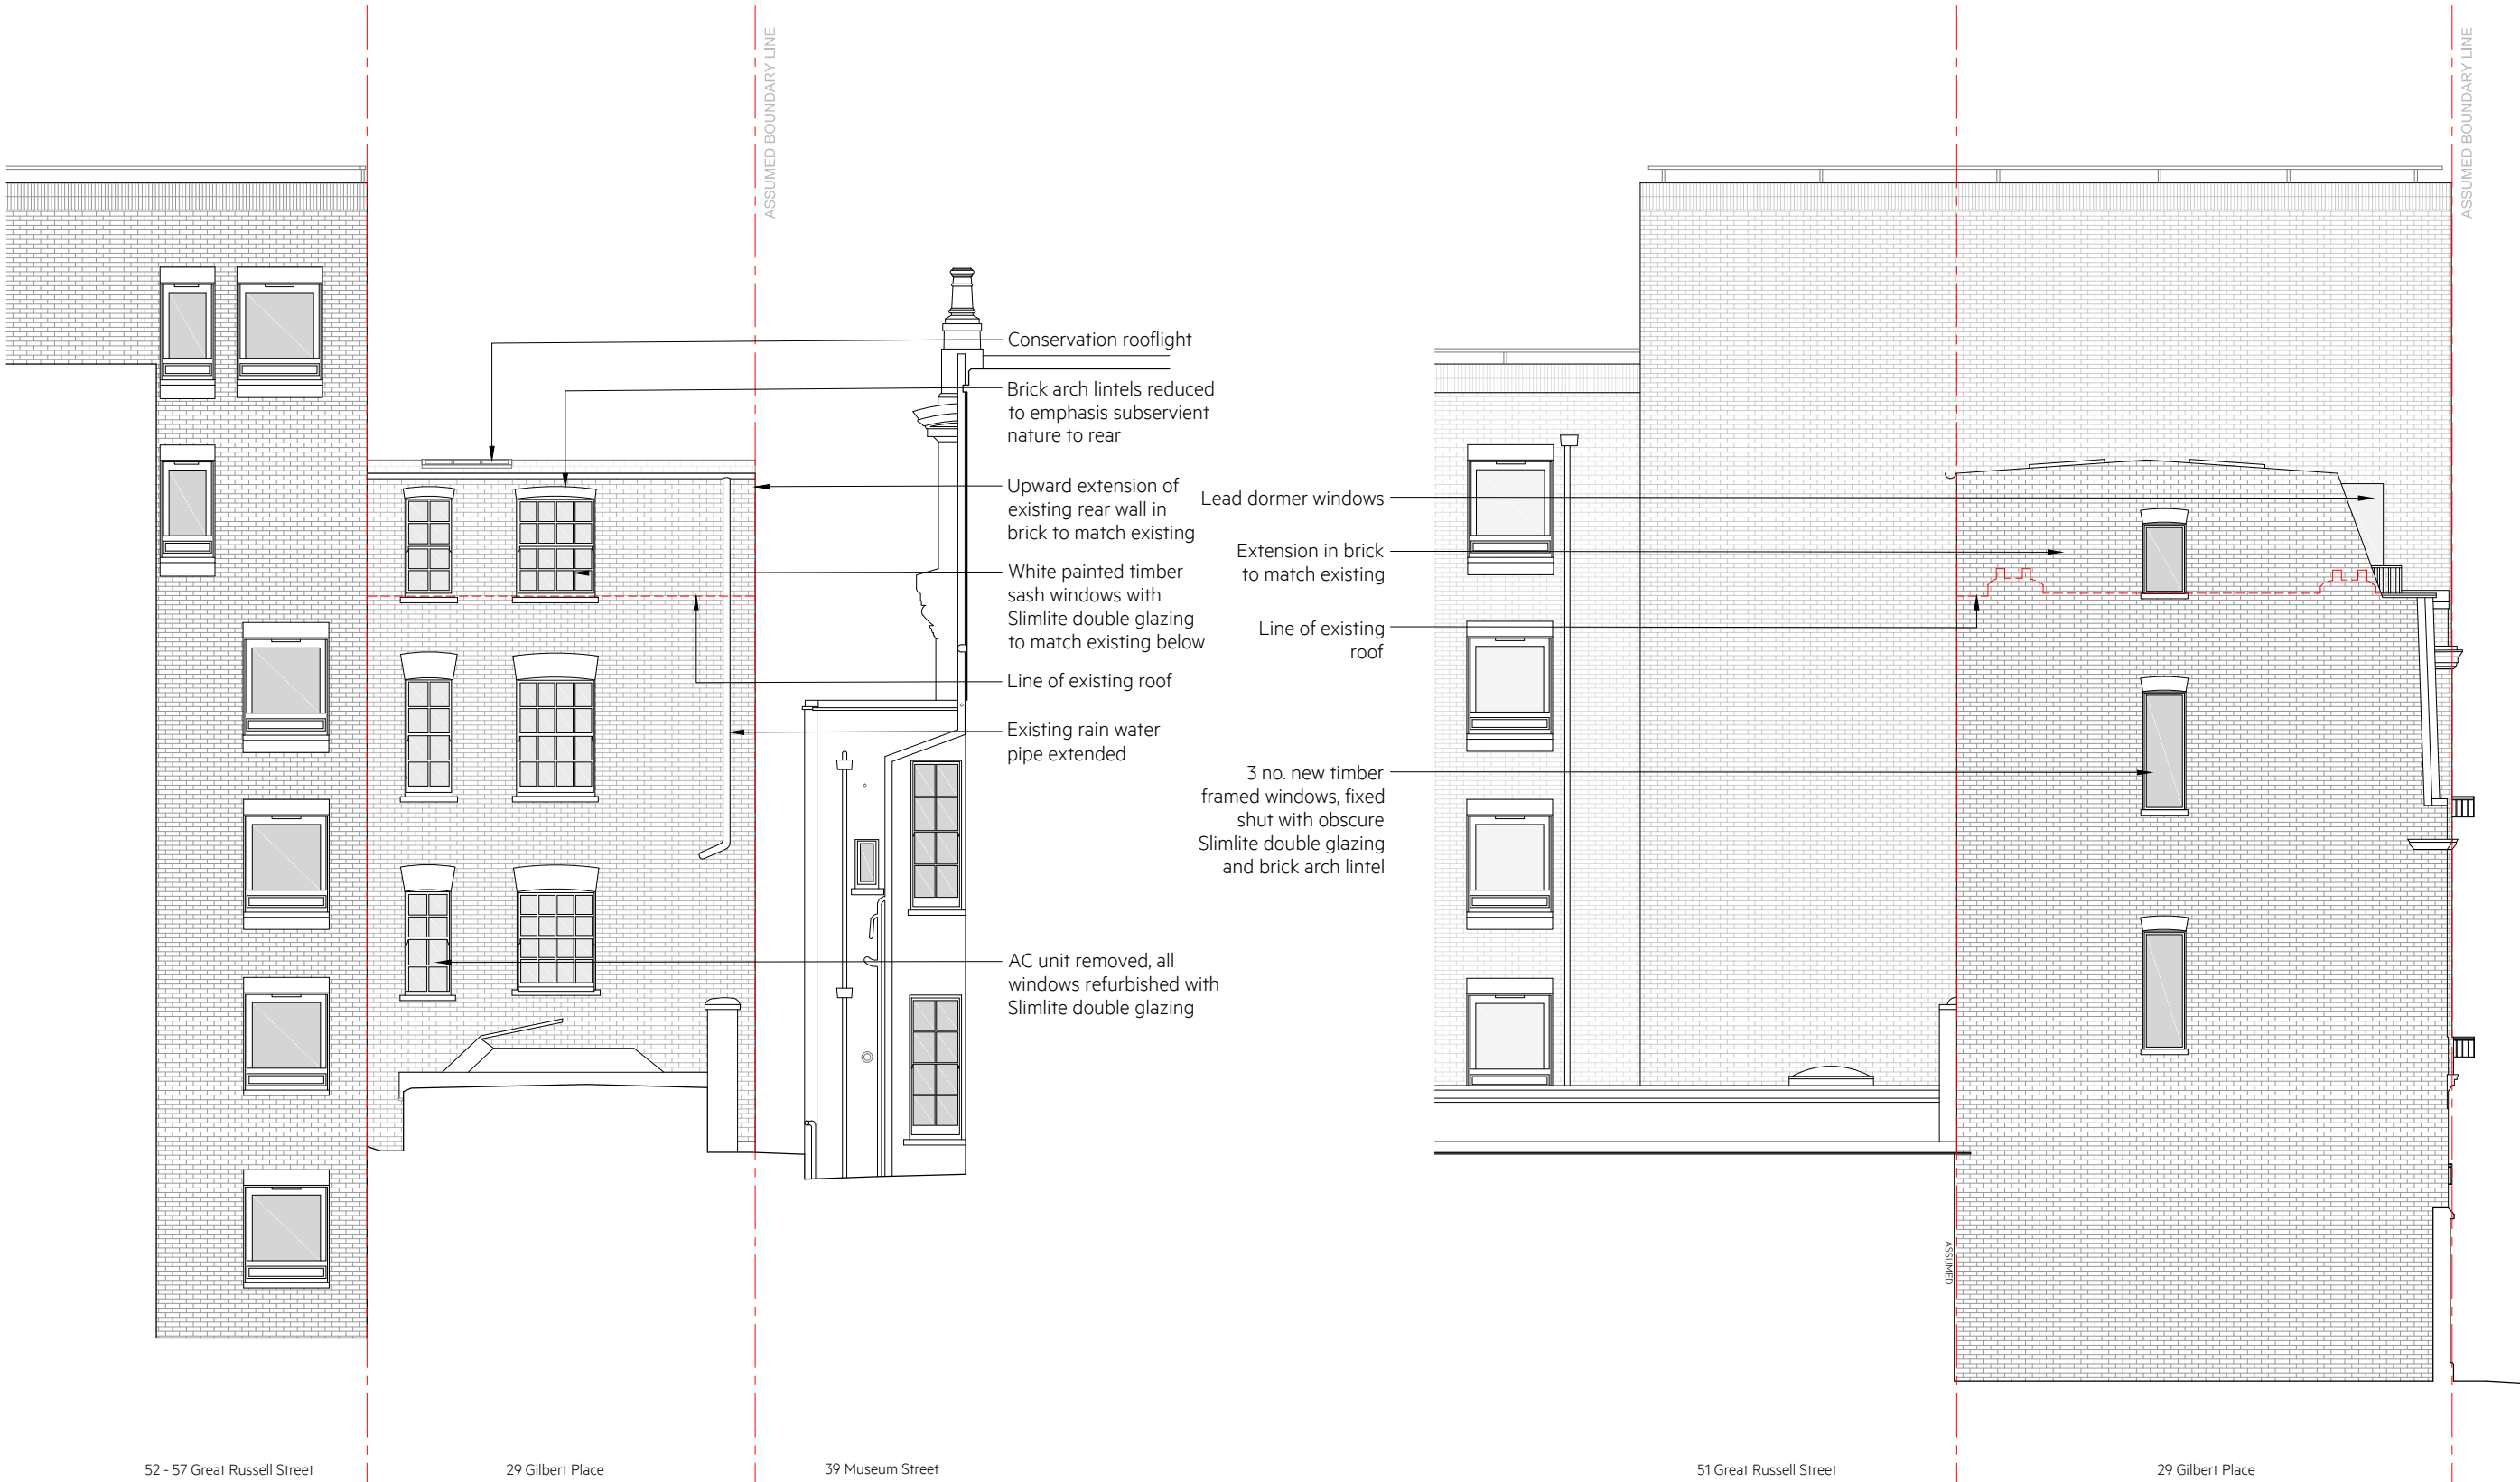

1 PROPOSED REAR ELEVATION
1:50 @ A1 / 1:100 @ A3

2 PROPOSED SIDE ELEVATION
1:50 @ A1 / 1:100 @ A3

NOTES:
ALL RIGHTS DESCRIBED IN CHAPTER IV OF THE COPYRIGHT AND PATENTS ACT 1988 HAVE BEEN GENERALLY ASSERTED
SITE BOUNDARY LINE - TO BE CONFIRMED BY SURVEY COMPANY
DRAWINGS ARE NOT FOR CONSTRUCTION UNLESS OTHERWISE STATED.
REPORT ANY DRAWING INCONSISTENCIES OR DISCREPANCIES TO THE ARCHITECT IMMEDIATELY.

DO NOT SCALE FROM THIS DRAWING - ALL DIMENSIONS TO BE CHECKED ON SITE.
DRAWINGS ARE BASED ON SURVEY INFORMATION PROVIDED BY CAD SURVEYS LTD. SURVEY CONTACT DETAILS: shun@cadsurveys.co.uk 01233 635089
M&E / SERVICES INFORMATION PROVIDED BY xxxx
STRUCTURAL INFORMATION PREPARED BY xxxx CONTACT DETAILS: xxxx

Scale 1:50 @ A1, 1:100 @ A3

0 1 2 3 4 5 6 7 8 9 10m

KEY:

REVISIONS:

/	2022_1028	Issued for Pre-Application
A	2023_0412	Updates to roof extension
B	2023_0421	Issued for Planning Submission
C	2023_0505	Issued for Planning Submission


Client	Project No.	Project
Dr Neil Bartels	1055	29 Gilbert Place, WC1A 2JD, London
Scale	Drawn by	Drawing Title
1:50 @ A1 / 1:100 @ A3	AF	PROPOSED ELEVATIONS
Date	Checked by	Drawing No. Rev
AUGUST 2022	AW	29GP_GA.02.002 C

PLANNING

Rodić Davidson Architects

1 Pied Bull Yard
London WC1A 2AE
020 7043 3551
www.rodicdavidson.co.uk

Rodić Davidson Architects is the trading name of bdAR Ltd

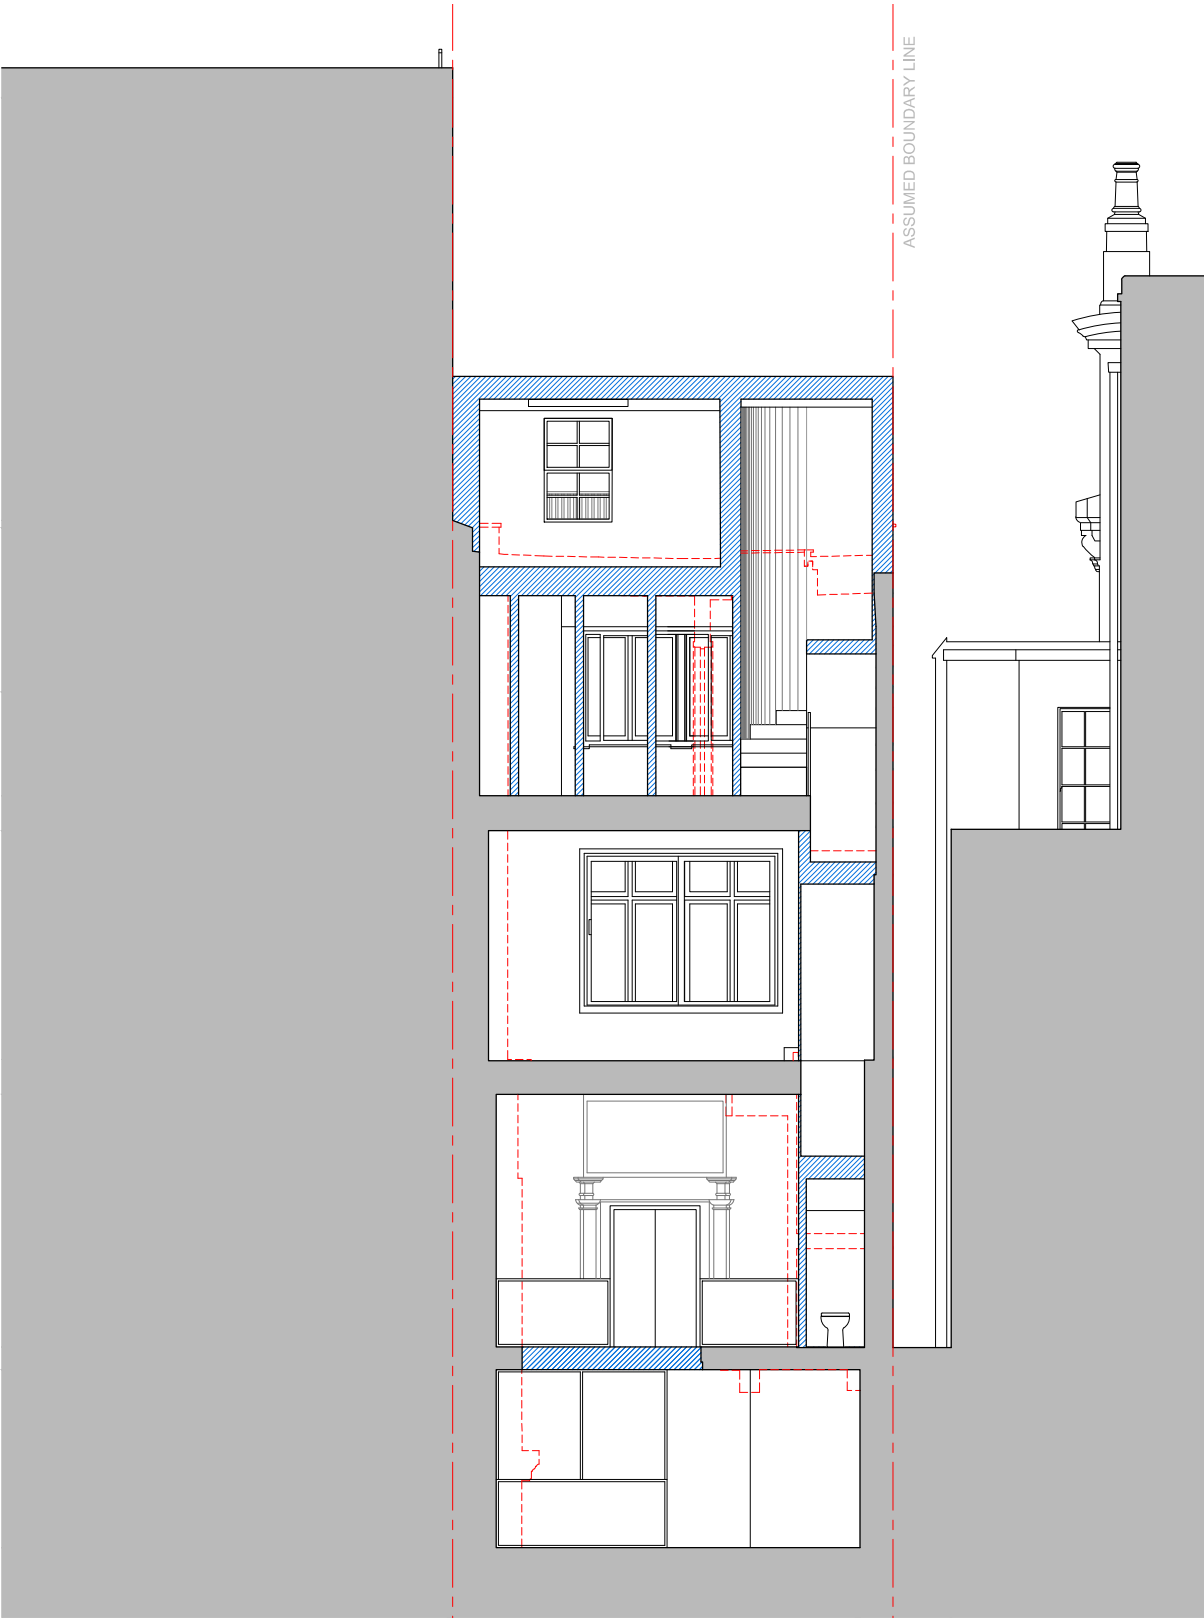

1 PROPOSED SECTION AA
1:50 @ A1 / 1:100 @ A3

NOTES:
ALL RIGHTS DESCRIBED IN CHAPTER IV OF THE COPYRIGHT AND PATENTS ACT 1988 HAVE BEEN GENERALLY ASSERTED
SITE BOUNDARY LINE - TO BE CONFIRMED BY SURVEY COMPANY
DRAWINGS ARE NOT FOR CONSTRUCTION UNLESS OTHERWISE STATED.
REPORT ANY DRAWING INCONSISTENCIES OR DISCREPANCIES TO THE ARCHITECT IMMEDIATELY.

DO NOT SCALE FROM THIS DRAWING - ALL DIMENSIONS TO BE CHECKED ON SITE.
DRAWINGS ARE BASED ON SURVEY INFORMATION PROVIDED BY CAD SURVEYS LTD. SURVEY CONTACT DETAILS: shuan@cadsurveys.co.uk 01233 635089
M&E / SERVICES INFORMATION PROVIDED BY xxxx
STRUCTURAL INFORMATION PREPARED BY xxxx
CONTACT DETAILS: xxxxx

Scale 1:50 @ A1, 1:100 @ A3

0 1 2 3 4 5 6 7 8 9 10m

KEY:

- REVISIONS:
- | | | |
|---|-----------|--------------------------------|
| / | 2022_1028 | Issued for Pre-Application |
| A | 2023_0412 | Updates to roof extension |
| B | 2023_0421 | Issued for Planning Submission |
| C | 2023_0505 | Issued for Planning Submission |

Client Dr Neil Bartels	Project No. 1055	Project 29 Gilbert Place, WC1A 2JD, London
Scale 1:50 @ A1 / 1:100 @ A3	Drawn by AF	Drawing Title PROPOSED SECTIONS
Date AUGUST 2022	Checked by AW	Drawing No. 29GP_GA.02.003 Rev C


PLANNING

Rodić Davidson Architects

1 Pied Bull Yard
London WC1A 2AE
020 7043 3551

www.rodicdavidson.co.uk

Rodić Davidson Architects is the trading name of bdAR Ltd

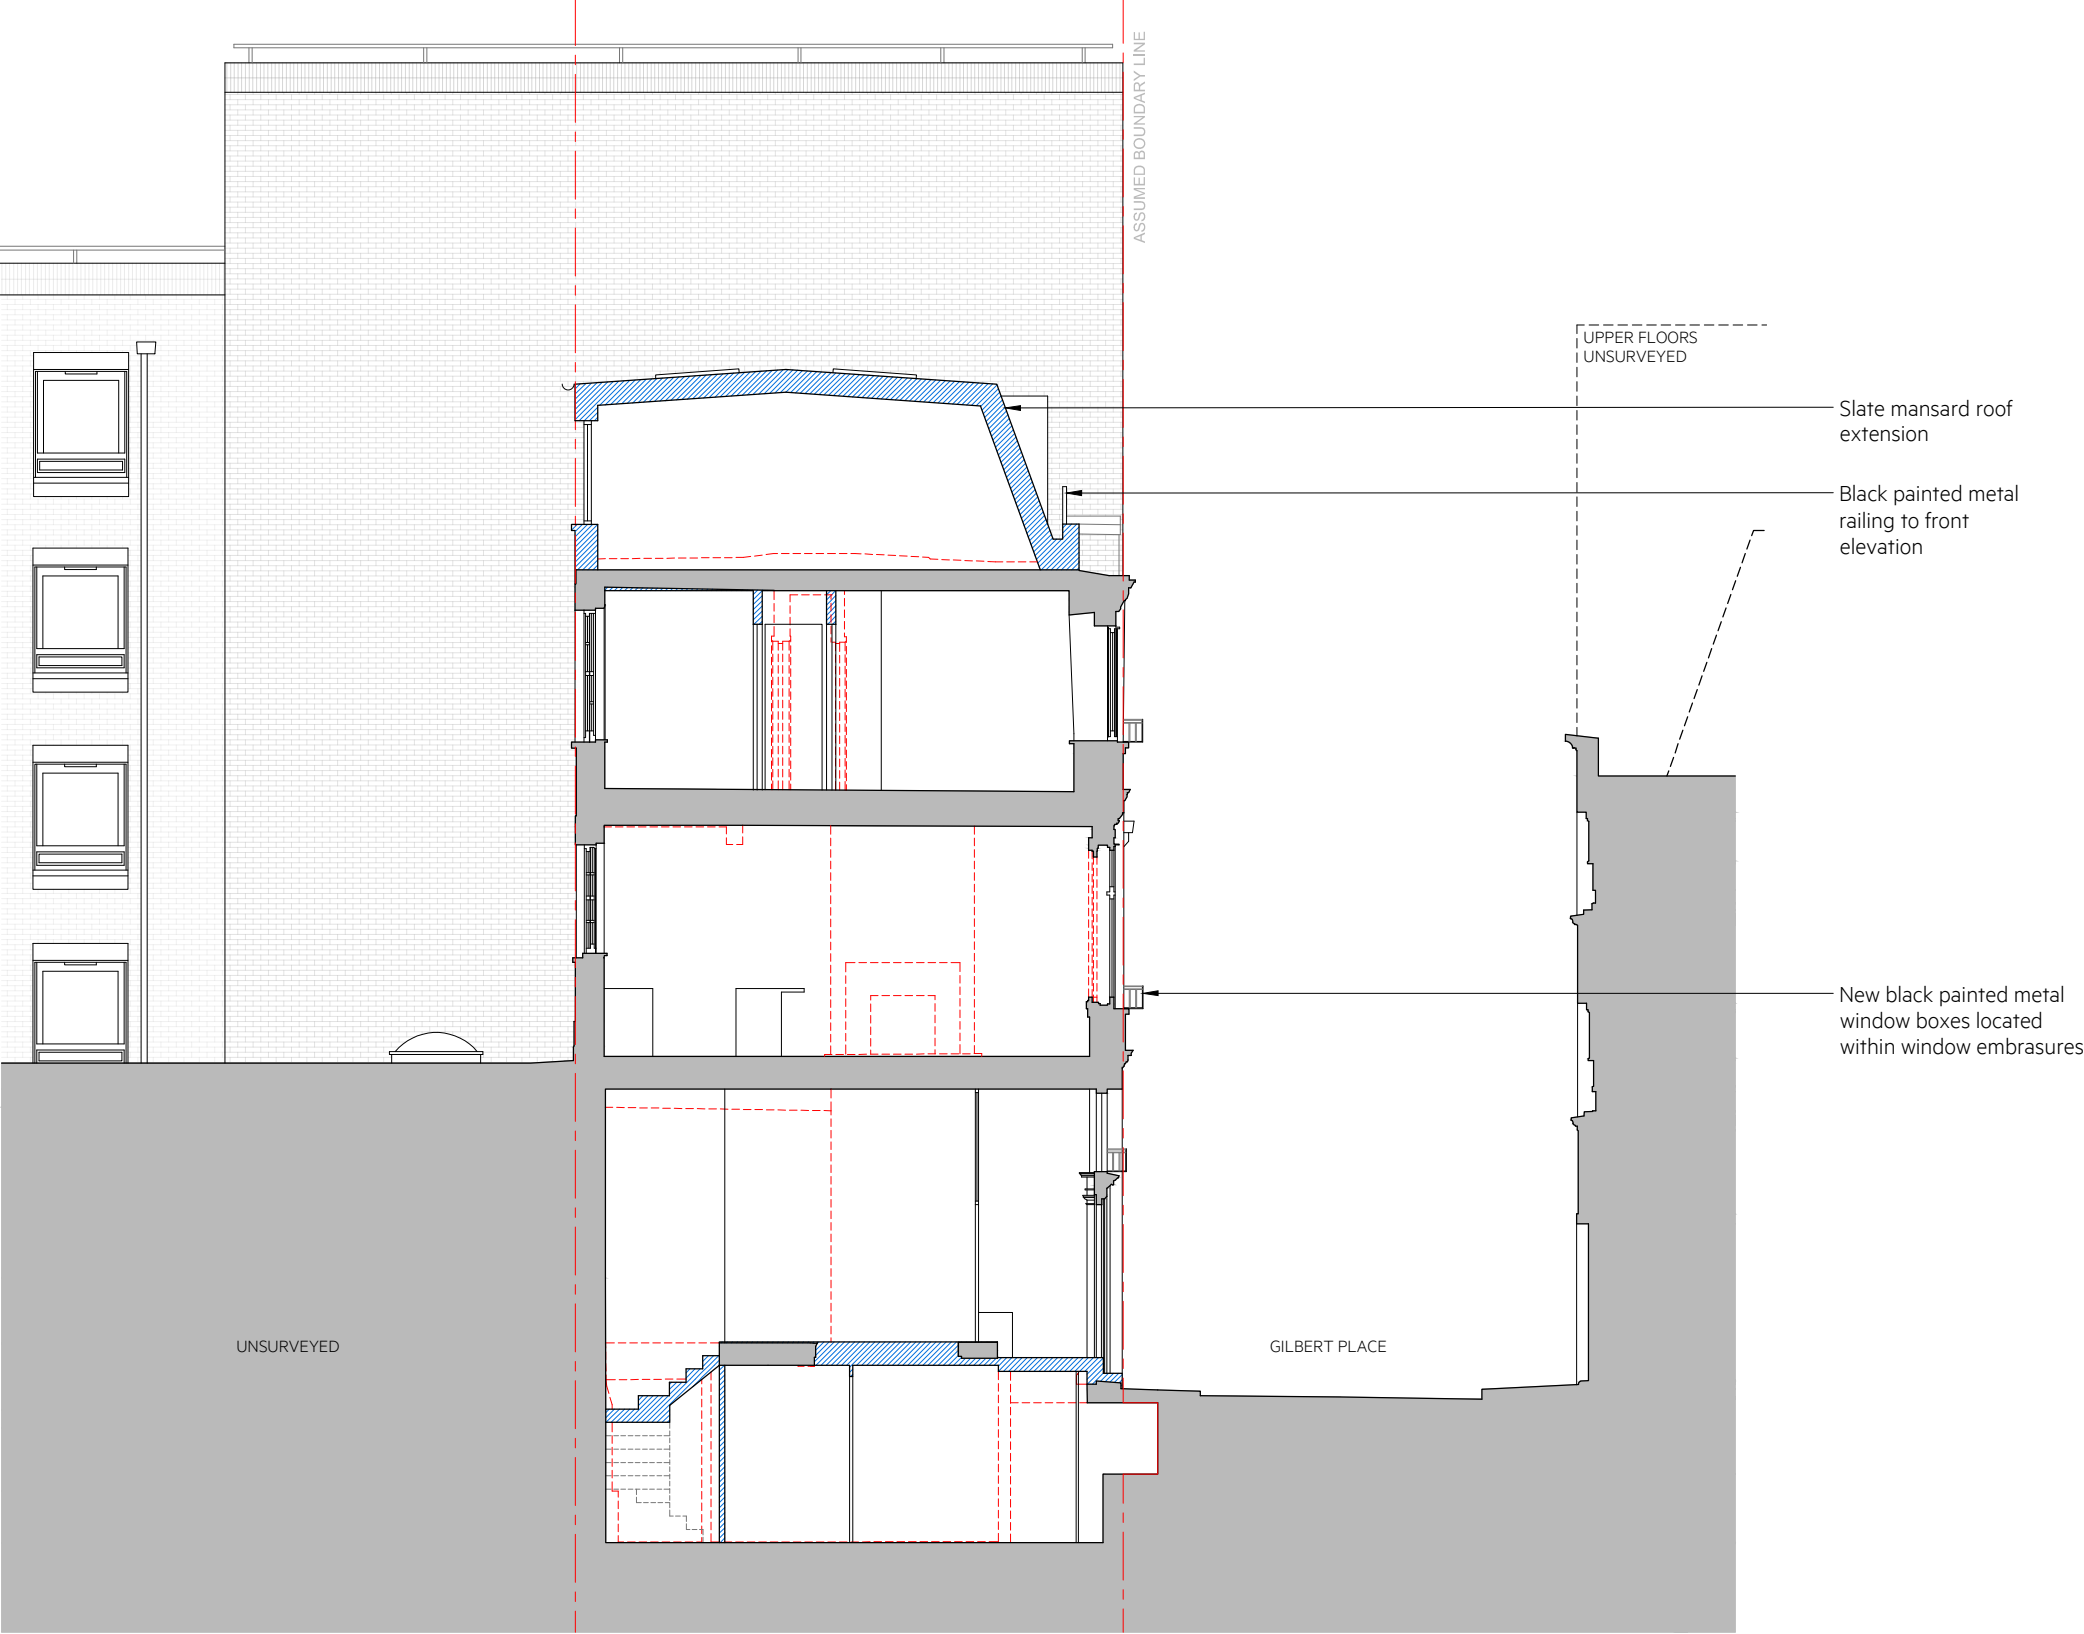

1 PROPOSED SECTION BB
1:50 @ A1 / 1:100 @ A3

NOTES:
ALL RIGHTS DESCRIBED IN CHAPTER IV OF THE COPYRIGHT AND PATENTS ACT 1988 HAVE BEEN GENERALLY ASSERTED
SITE BOUNDARY LINE - TO BE CONFIRMED BY SURVEY COMPANY
DRAWINGS ARE NOT FOR CONSTRUCTION UNLESS OTHERWISE STATED.
REPORT ANY DRAWING INCONSISTENCIES OR DISCREPANCIES TO THE ARCHITECT IMMEDIATELY.

DO NOT SCALE FROM THIS DRAWING - ALL DIMENSIONS TO BE CHECKED ON SITE.
DRAWINGS ARE BASED ON SURVEY INFORMATION PROVIDED BY CAD SURVEYS LTD. SURVEY CONTACT DETAILS: shuan@cad-surveys.co.uk 01233 635089
M&E / SERVICES INFORMATION PROVIDED BY xxxx
STRUCTURAL INFORMATION PREPARED BY xxxx
CONTACT DETAILS: xxxxx

Scale 1:50 @ A1, 1:100 @ A3

0 1 2 3 4 5 6 7 8 9 10m

KEY:

REVISIONS:

/	2022_1028	Issued for Pre-Application
A	2023_0412	Updates to roof extension
B	2023_0421	Issued for Planning Submission
C	2023_0505	Issued for Planning Submission

Client	Project No.	Project
Dr Neil Bartels	1055	29 Gilbert Place, WC1A 2JD, London
Scale	Drawn by	Drawing Title
1:50 @ A1 / 1:100 @ A3	AF	PROPOSED SECTIONS
Date	Checked by	Drawing No. Rev
AUGUST 2022	AW	29GP_GA.02.004 C

PLANNING

Rodić Davidson Architects

1 Pied Bull Yard
London WC1A 2AE
020 7043 3551
www.rodicdavidson.co.uk

Rodić Davidson Architects is the trading name of bdAR Ltd