


KEY LABEL


- Boundary line
- Existing walls

NOTE:

- Design subject to investigation and to Structural Engineer specification.
- Demolitions omitted for clarity.

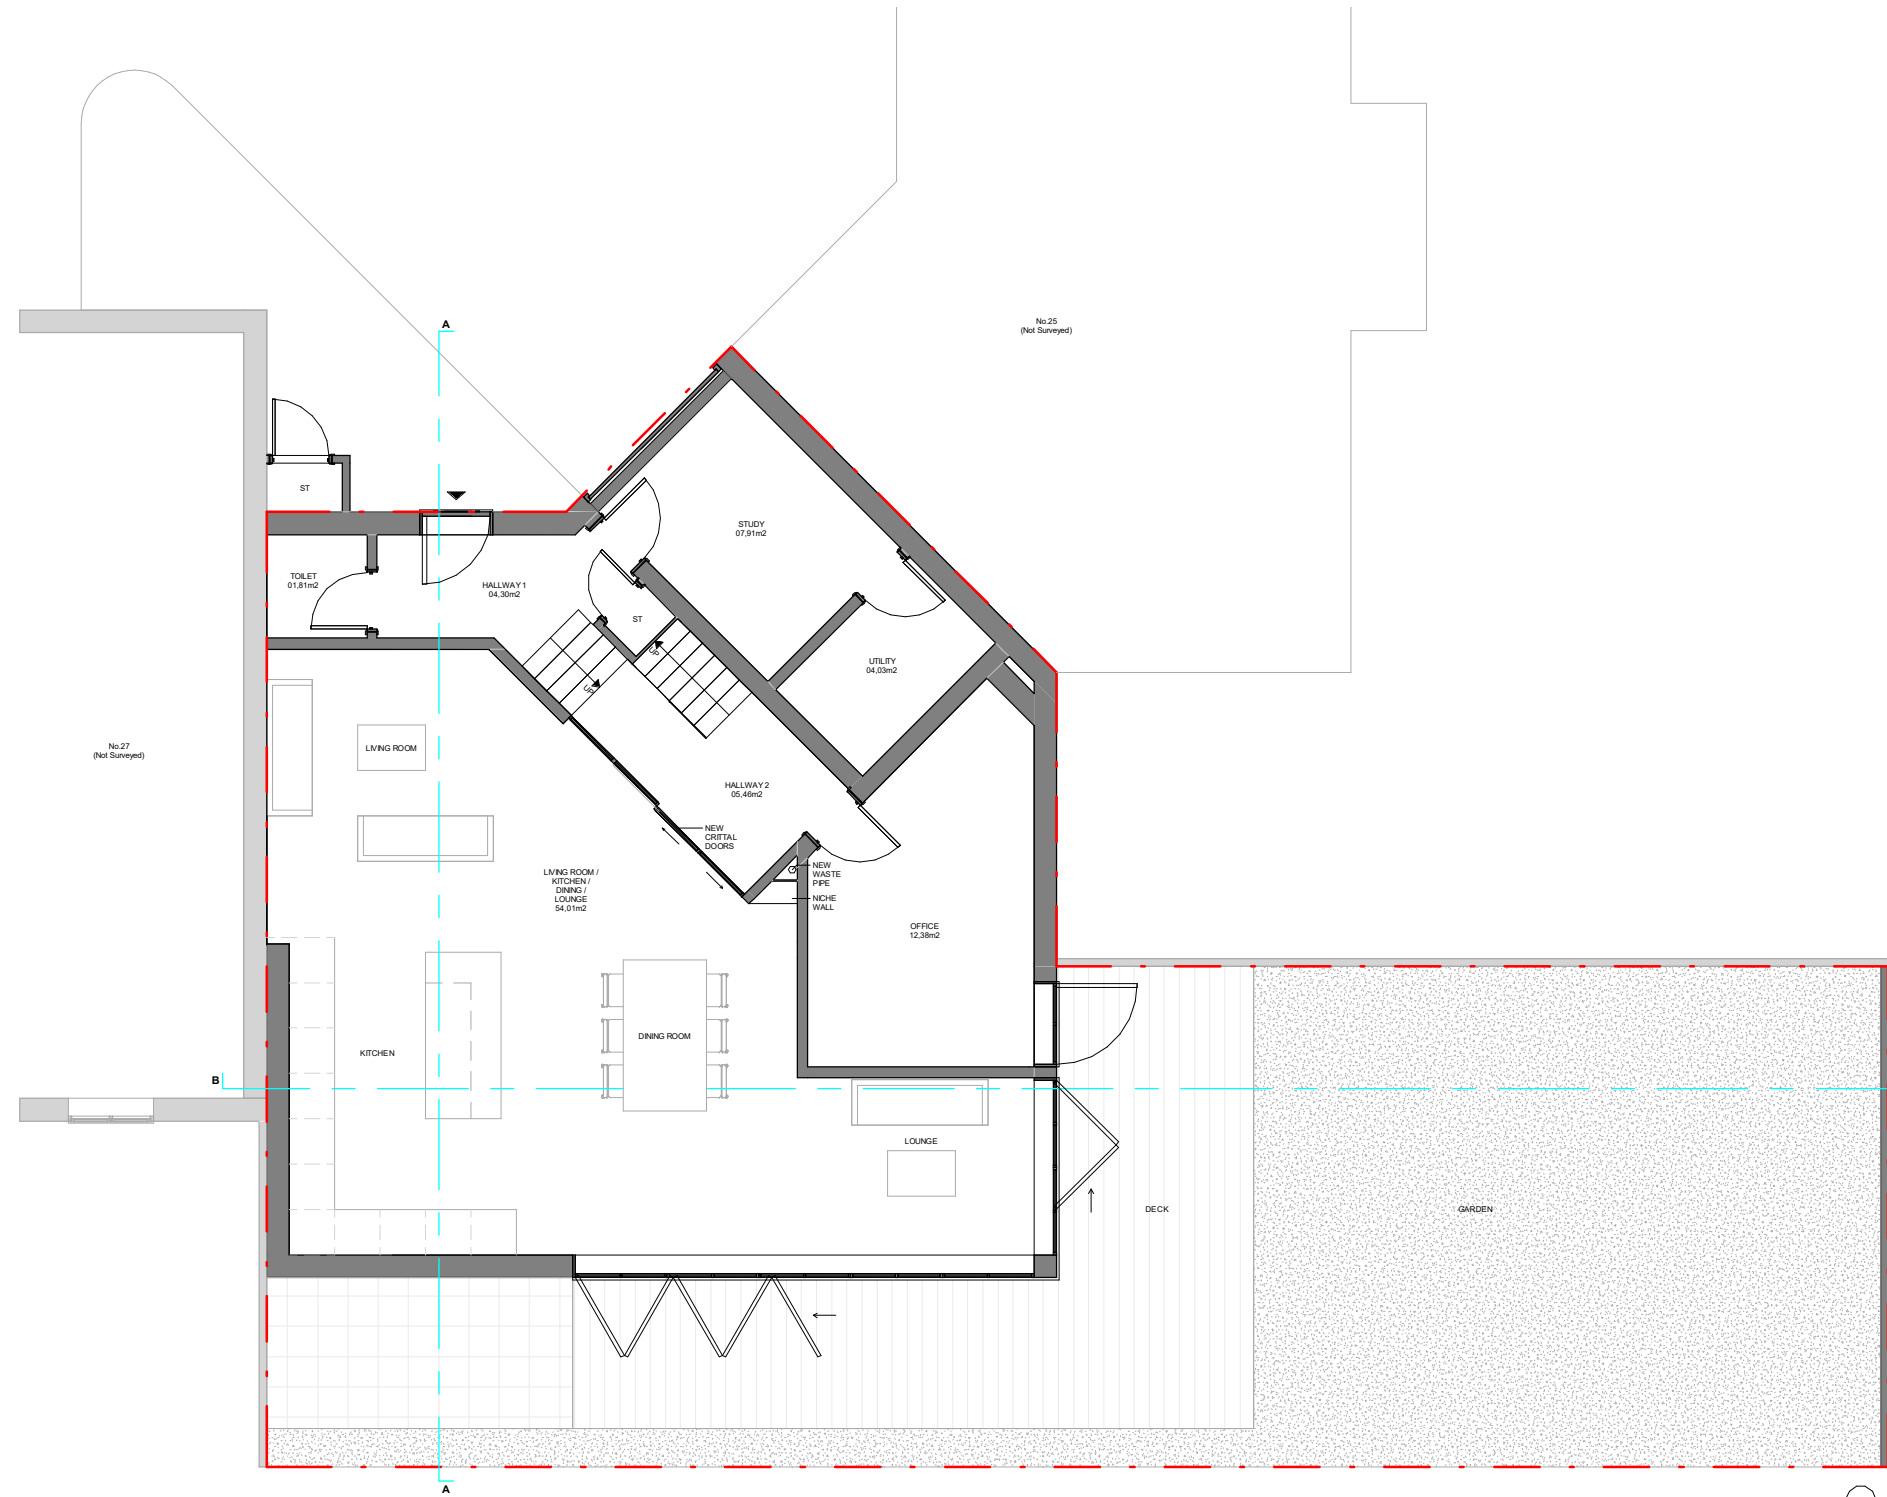

GROUND FLOOR PLAN

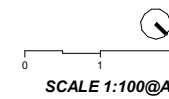

Proficiency

Design & Build

31 - 35 FORTUNE GREEN ROAD,
LONDON, NW6 1DU

TEL.02074356231
PROFICIENCYARCHITECT@GMAIL.COM
WWW.PROFICIENCYLTD.CO.UK

RIBA 
Royal Institute of
British Architects


Architects Registration Board

PLEASE NOTE

1. All dimensions to be verified on site.
2. All dimensions are in millimeters.
3. No work shall commence until all approvals and agreements have been obtained. These include, Planning, Building Regulations, Thames Water and party Wall.
4. The Copyright of this drawing belongs to Proficiency Design & Build.

CLIENT:

YASMINE DALE

PROJECT:

GF SIDE INFILL EXTENSION
+ 1ST STOREY
REAR EXTENSION

ADDRESS:

26 BERRIDGE MEWS,
LONDON, NW6 1RF

TITLE:

**PROPOSED
GROUND FLOOR PLAN**

DATE:

18/05/2023

PROJECT NUM:

P-067

SCALE:

1/100 (@ A3)


DRAWING NUM:

PR-01

REV:

B

STATUS:

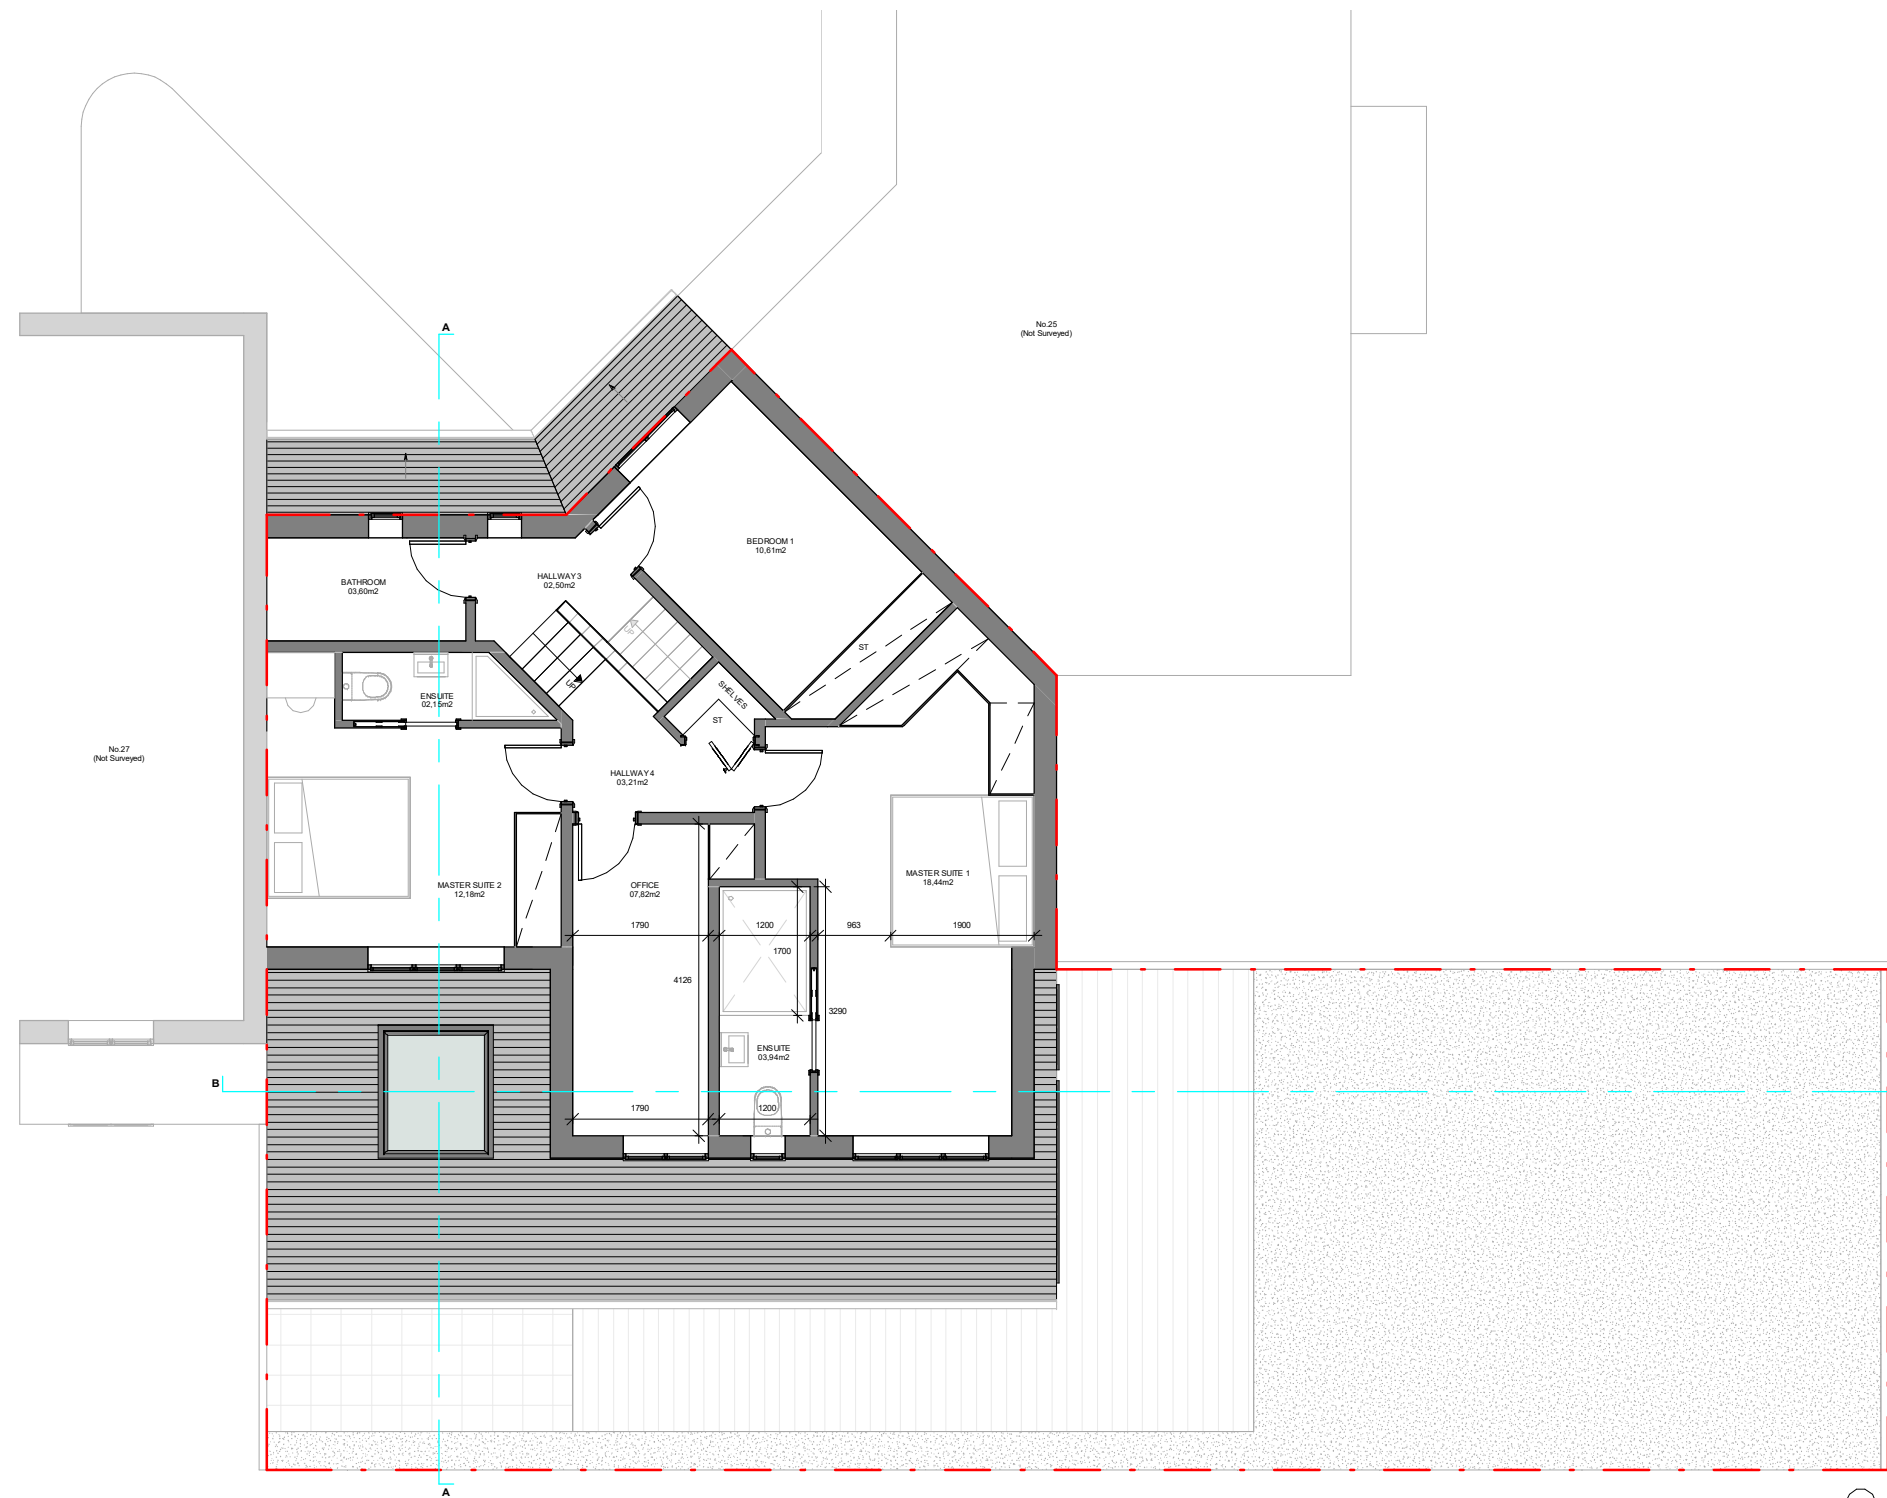

FIRST FLOOR PLAN



Proficiency

Design & Build

31 - 35 FORTUNE GREEN ROAD,
LONDON, NW6 1DU

TEL.02074356231
PROFICIENCYARCHITECT@GMAIL.COM
WWW.PROFICIENCYLTD.CO.UK

RIBA 
Royal Institute of
British Architects



PLEASE NOTE

1. All dimensions to be verified on site.
2. All dimensions are in millimeters.
3. No work shall commence until all approvals and agreements have been obtained. These include, Planning, Building Regulations, Thames Water and party Wall.
4. The Copyright of this drawing belongs to Proficiency Design & Build.

CLIENT:

YASMINE DALE

PROJECT:

GF SIDE INFILL EXTENSION
+ 1ST STOREY
REAR EXTENSION

ADDRESS:

26 BERRIDGE MEWS,
LONDON, NW6 1RF

TITLE:

PROPOSED
FIRST FLOOR PLAN

DATE:

18/05/2023

PROJECT NUM:

P-067

SCALE:

1/100 (@ A3)


DRAWING NUM:

PR-02

REV:

B

STATUS:

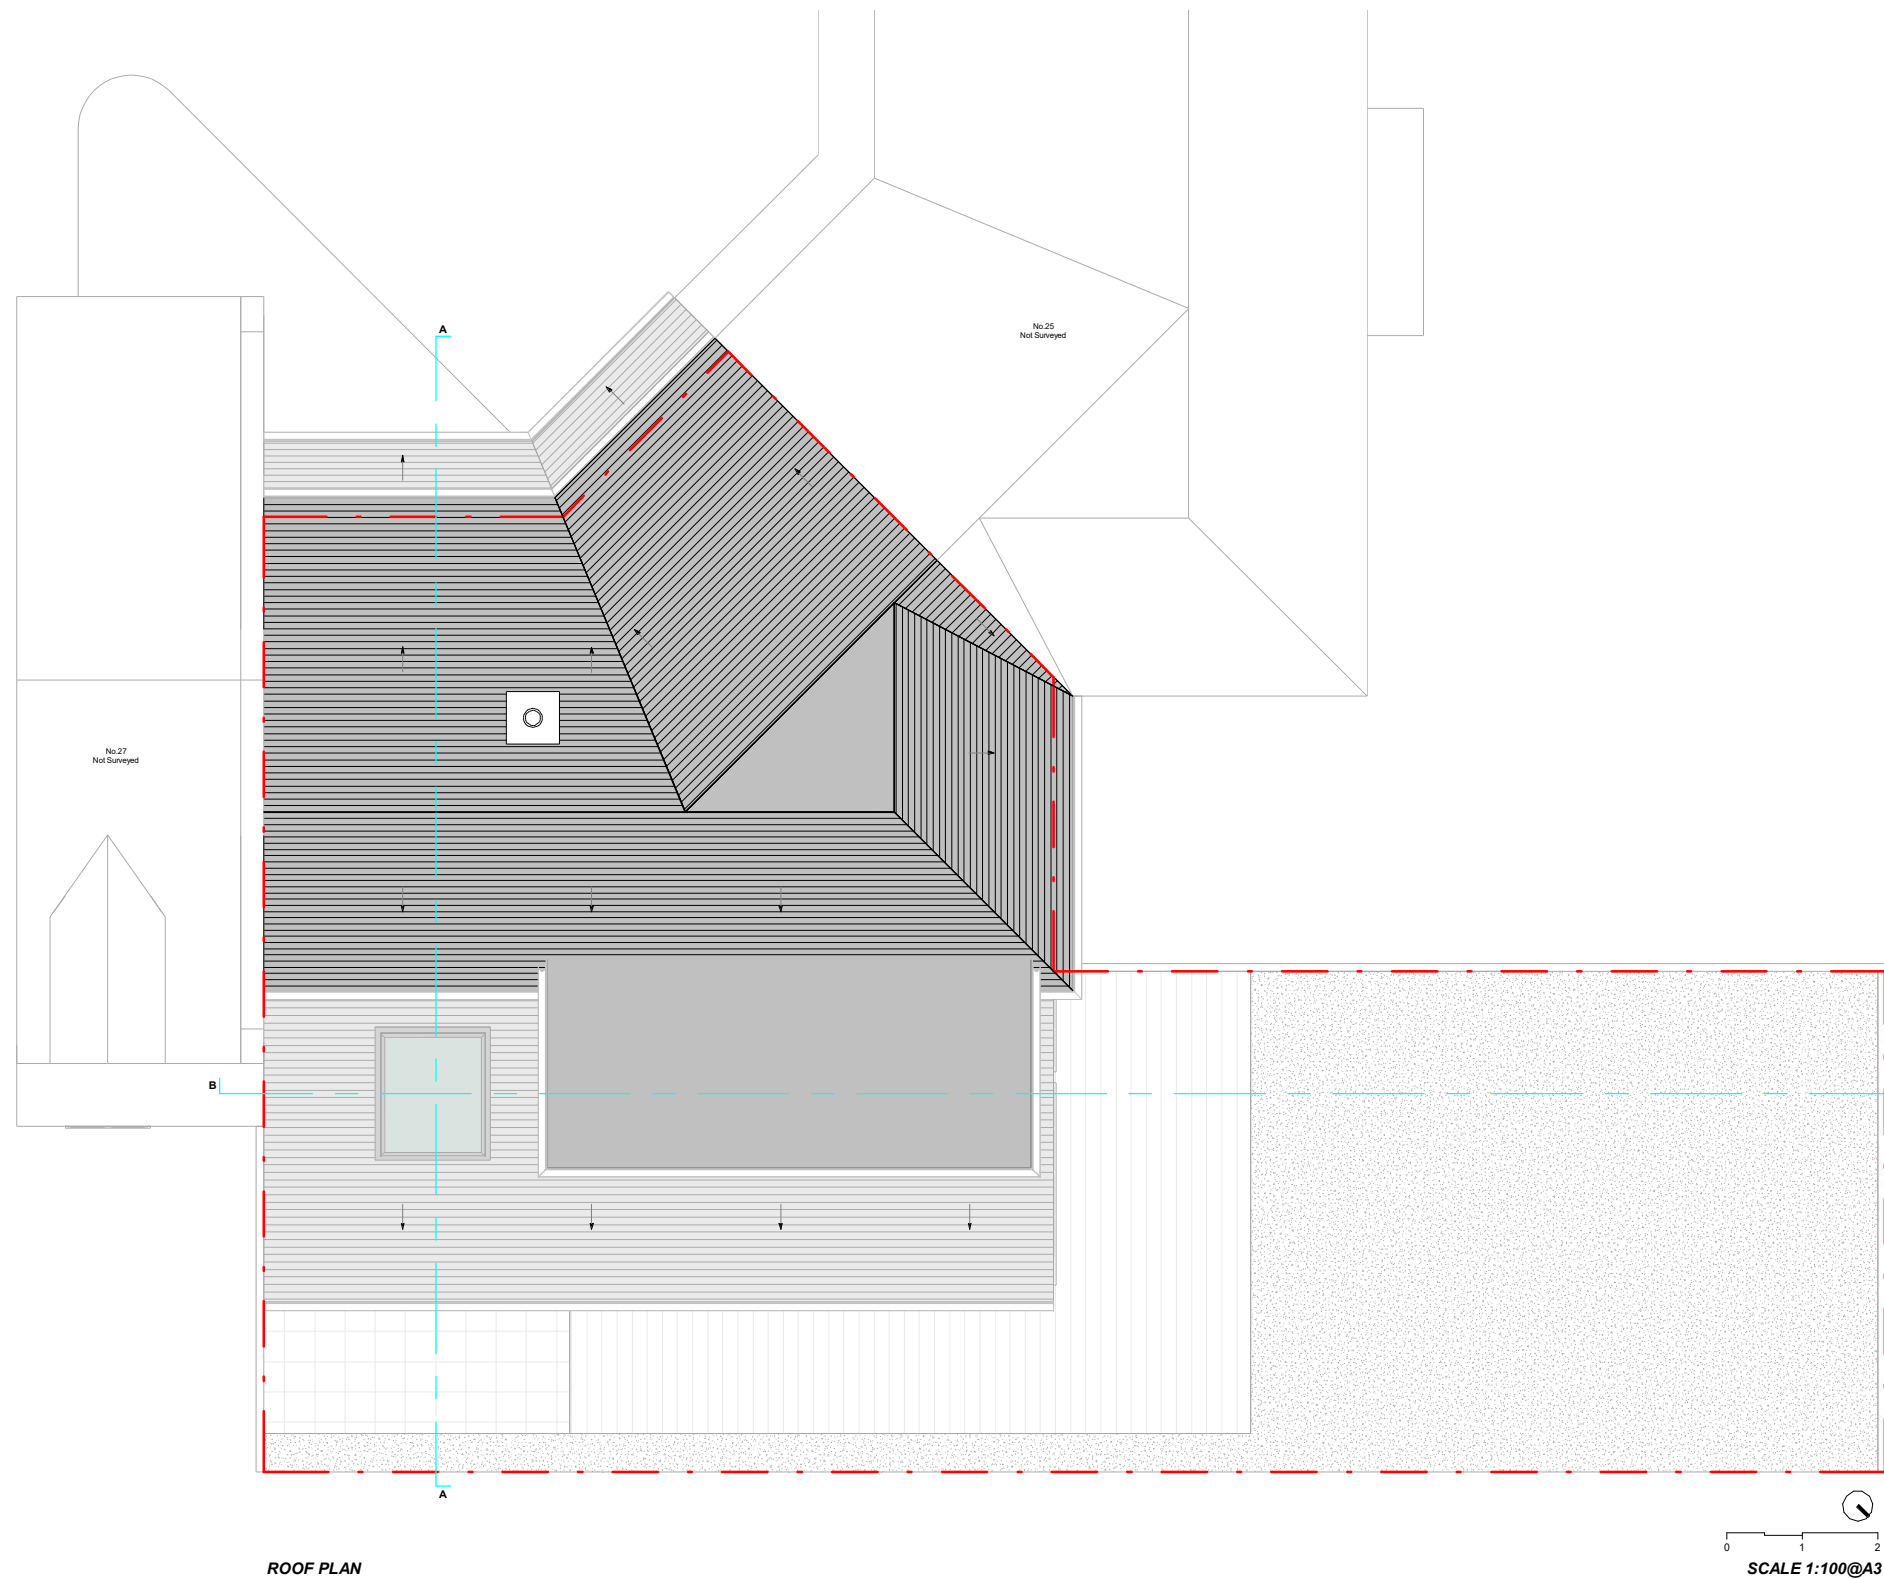

ROOF PLAN

Proficiency

Design & Build

31 - 35 FORTUNE GREEN ROAD,
LONDON, NW6 1DU

TEL.02074356231
PROFICIENCYARCHITECT@GMAIL.COM
WWW.PROFICIENCYLTD.CO.UK

RIBA 
Royal Institute of
British Architects



PLEASE NOTE

1. All dimensions to be verified on site.
2. All dimensions are in millimeters.
3. No work shall commence until all approvals and agreements have been obtained. These include, Planning, Building Regulations, Thames Water and party Wall.
4. The Copyright of this drawing belongs to Proficiency Design & Build.

CLIENT:

YASMINE DALE

PROJECT:

GF SIDE INFILL EXTENSION
+ 1ST STOREY
REAR EXTENSION

ADDRESS:

26 BERRIDGE MEWS,
LONDON, NW6 1RF

TITLE:

**PROPOSED
ROOF PLAN**

DATE:

18/05/2023

PROJECT NUM:

P-067

SCALE:

1/100 (@ A3)



DRAWING NUM:

PR-03

REV:

B

STATUS:

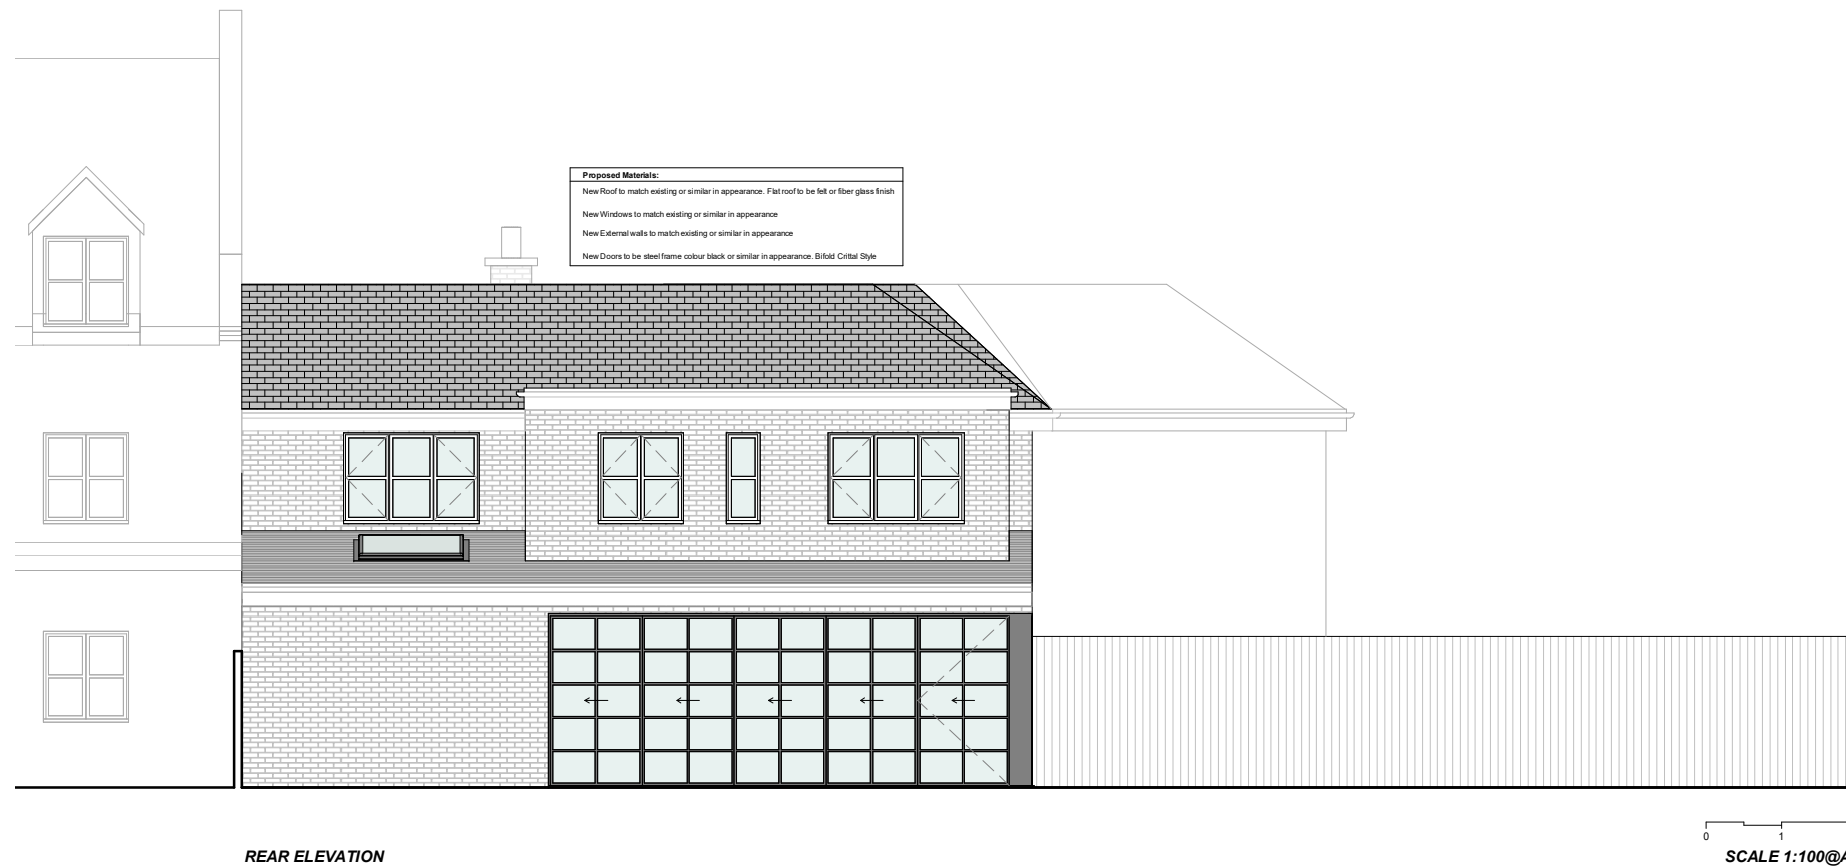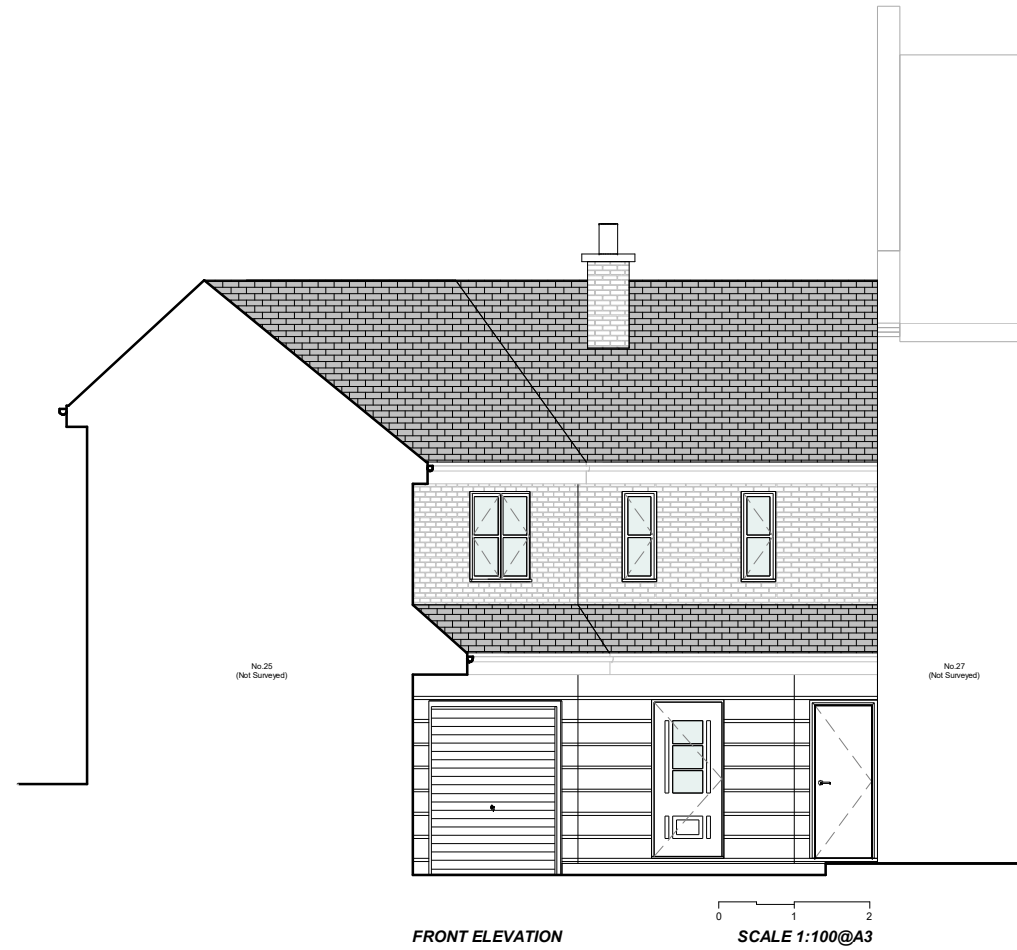

Proficiency

Design & Build

31 - 35 FORTUNE GREEN ROAD,
LONDON, NW6 1DU

TEL.02074356231
 PROFICIENCYARCHITECT@GMAIL.COM
 WWW.PROFICIENCYLTD.CO.UK

RIBA 
 Royal Institute of
 British Architects


 Architects Registration Board

PLEASE NOTE

1. All dimensions to be verified on site.
2. All dimensions are in millimeters.
3. No work shall commence until all approvals and agreements have been obtained. These include, Planning, Building Regulations, Thames Water and party Wall.
4. The Copyright of this drawing belongs to Proficiency Design & Build.

CLIENT:

YASMINE DALE

PROJECT:

**GF SIDE INFILL EXTENSION
 + 1ST STOREY
 REAR EXTENSION**

ADDRESS:

**26 BERRIDGE MEWS,
 LONDON, NW6 1RF**

TITLE:

**PROPOSED
 LHS & RHS ELEVATIONS**

DATE:

18/05/2023

PROJECT NUM:

P-067

SCALE:

1/100 (@ A3)

DRAWING NUM:

PR-04

REV:


B

STATUS:



RIGHT HAND SIDE ELEVATION

SCALE 1:100@A3

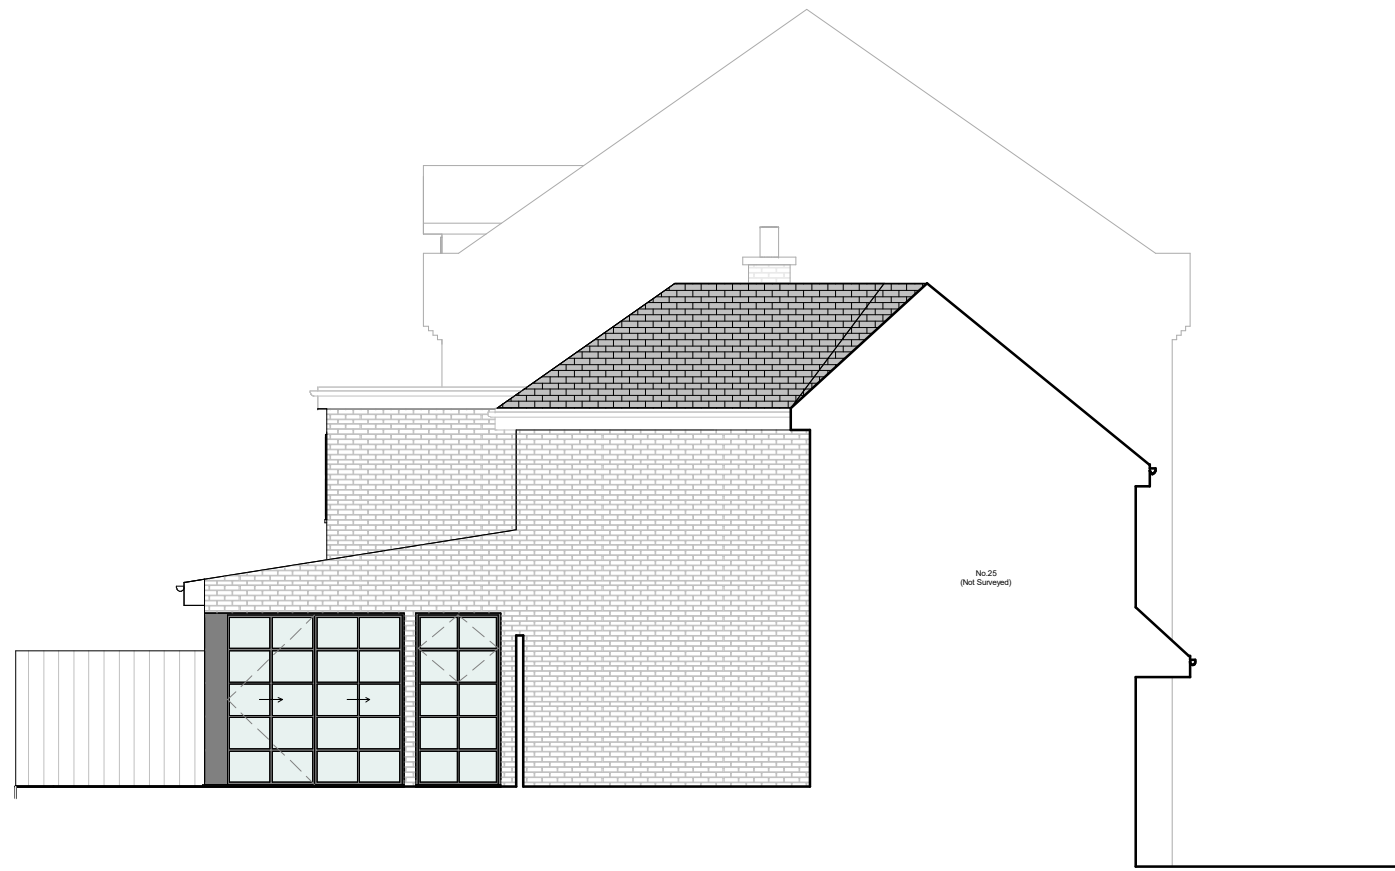

LEFT HAND SIDE ELEVATION

SCALE 1:100@A3

Proficiency

Design & Build

31 - 35 FORTUNE GREEN ROAD,
LONDON, NW6 1DU

TEL.02074356231
PROFICIENCYARCHITECT@GMAIL.COM
WWW.PROFICIENCYLTD.CO.UK

RIBA
Royal Institute of
British Architects



PLEASE NOTE

1. All dimensions to be verified on site.
2. All dimensions are in millimeters.
3. No work shall commence until all approvals and agreements have been obtained. These include, Planning, Building Regulations, Thames Water and party Wall.
4. The Copyright of this drawing belongs to Proficiency Design & Build.

CLIENT:

YASMINE DALE

PROJECT:

GF SIDE INFILL EXTENSION
+ 1ST STOREY
REAR EXTENSION

ADDRESS:

26 BERRIDGE MEWS,
LONDON, NW6 1RF

TITLE:

PROPOSED
RHS & LHS ELEVATIONS

DATE:

18/05/2023

PROJECT NUM:

P-067

SCALE:

1/100 (@ A3)

DRAWING NUM:

PR-05

REV:

B

STATUS:

31 - 35 FORTUNE GREEN ROAD,
LONDON, NW6 1DU


TEL.02074356231
PROFICIENCYARCHITECT@GMAIL.COM
WWW.PROFICIENCYLTD.CO.UK

RIBA 
Royal Institute of
British Architects




PLEASE NOTE

1. All dimensions to be verified on site.
2. All dimensions are in millimeters.
3. No work shall commence until all approvals and agreements have been obtained. These include, Planning, Building Regulations, Thames Water and party Wall.
4. The Copyright of this drawing belongs to Proficiency Design & Build.

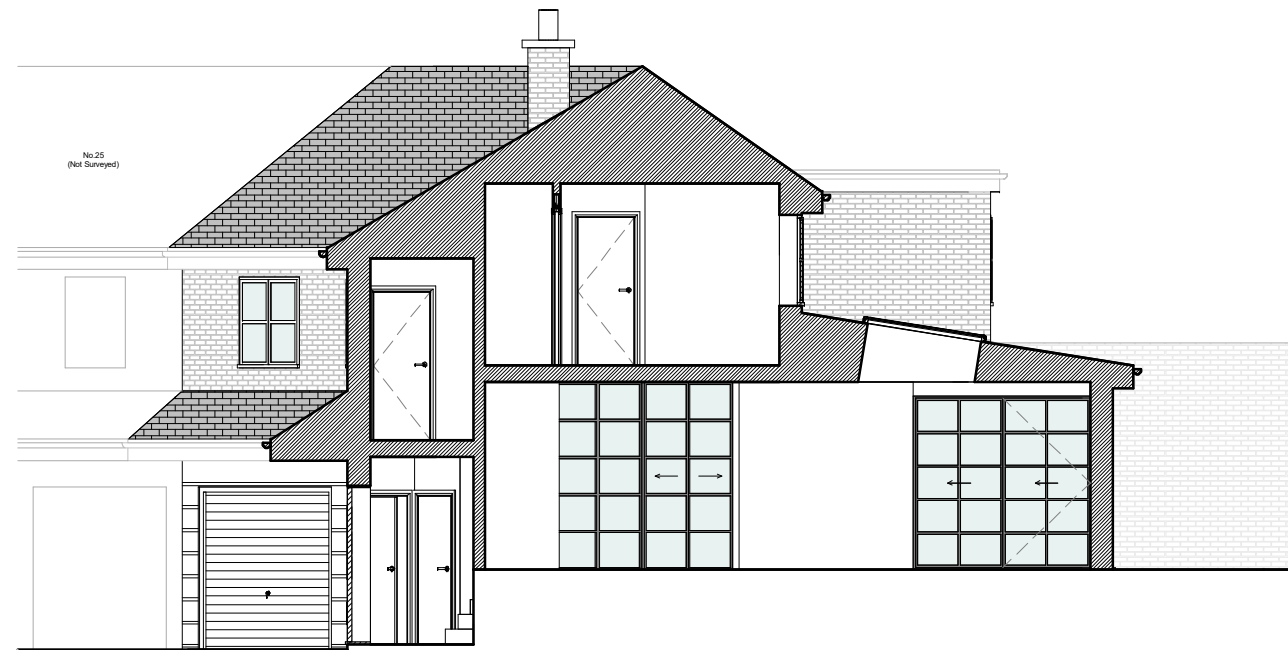

SECTION - AA

SCALE 1:100@A3

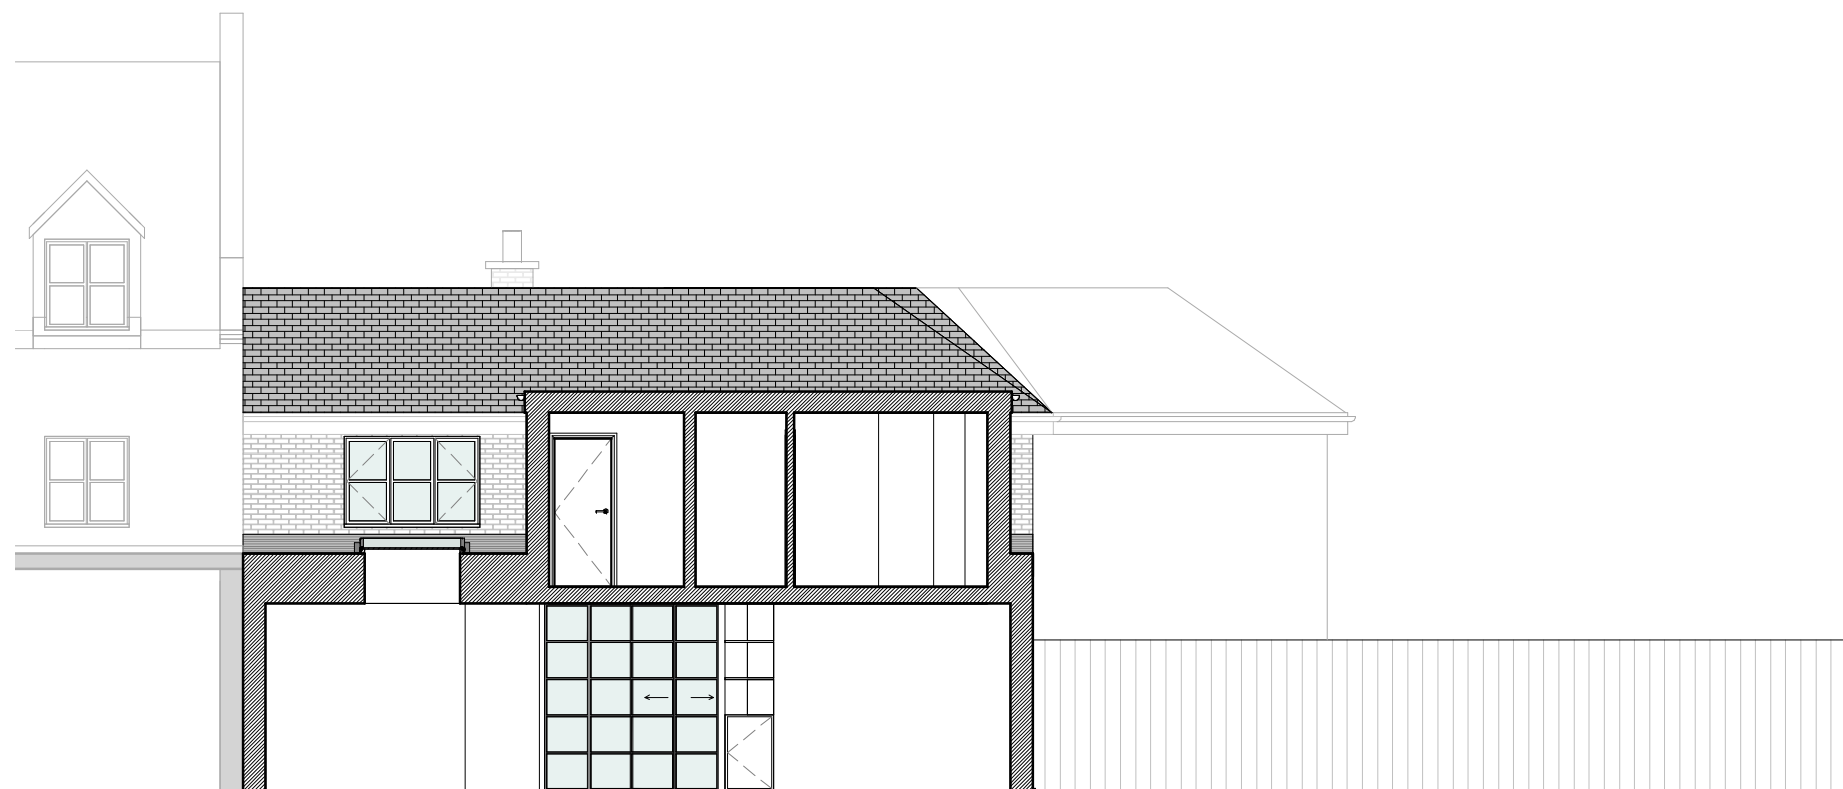

SECTION - BB

SCALE 1:100@A3

CLIENT:

YASMINE DALE

PROJECT:

GF SIDE INFILL EXTENSION
+ 1ST STOREY
REAR EXTENSION

ADDRESS:

26 BERRIDGE MEWS,
LONDON, NW6 1RF

TITLE:

PROPOSED
SECTIONS - AA & BB

DATE:

18/05/2023

PROJECT NUM:

P-067

SCALE:

1/100 (@ A3)

DRAWING NUM:

PR-06

REV:

B

STATUS: