
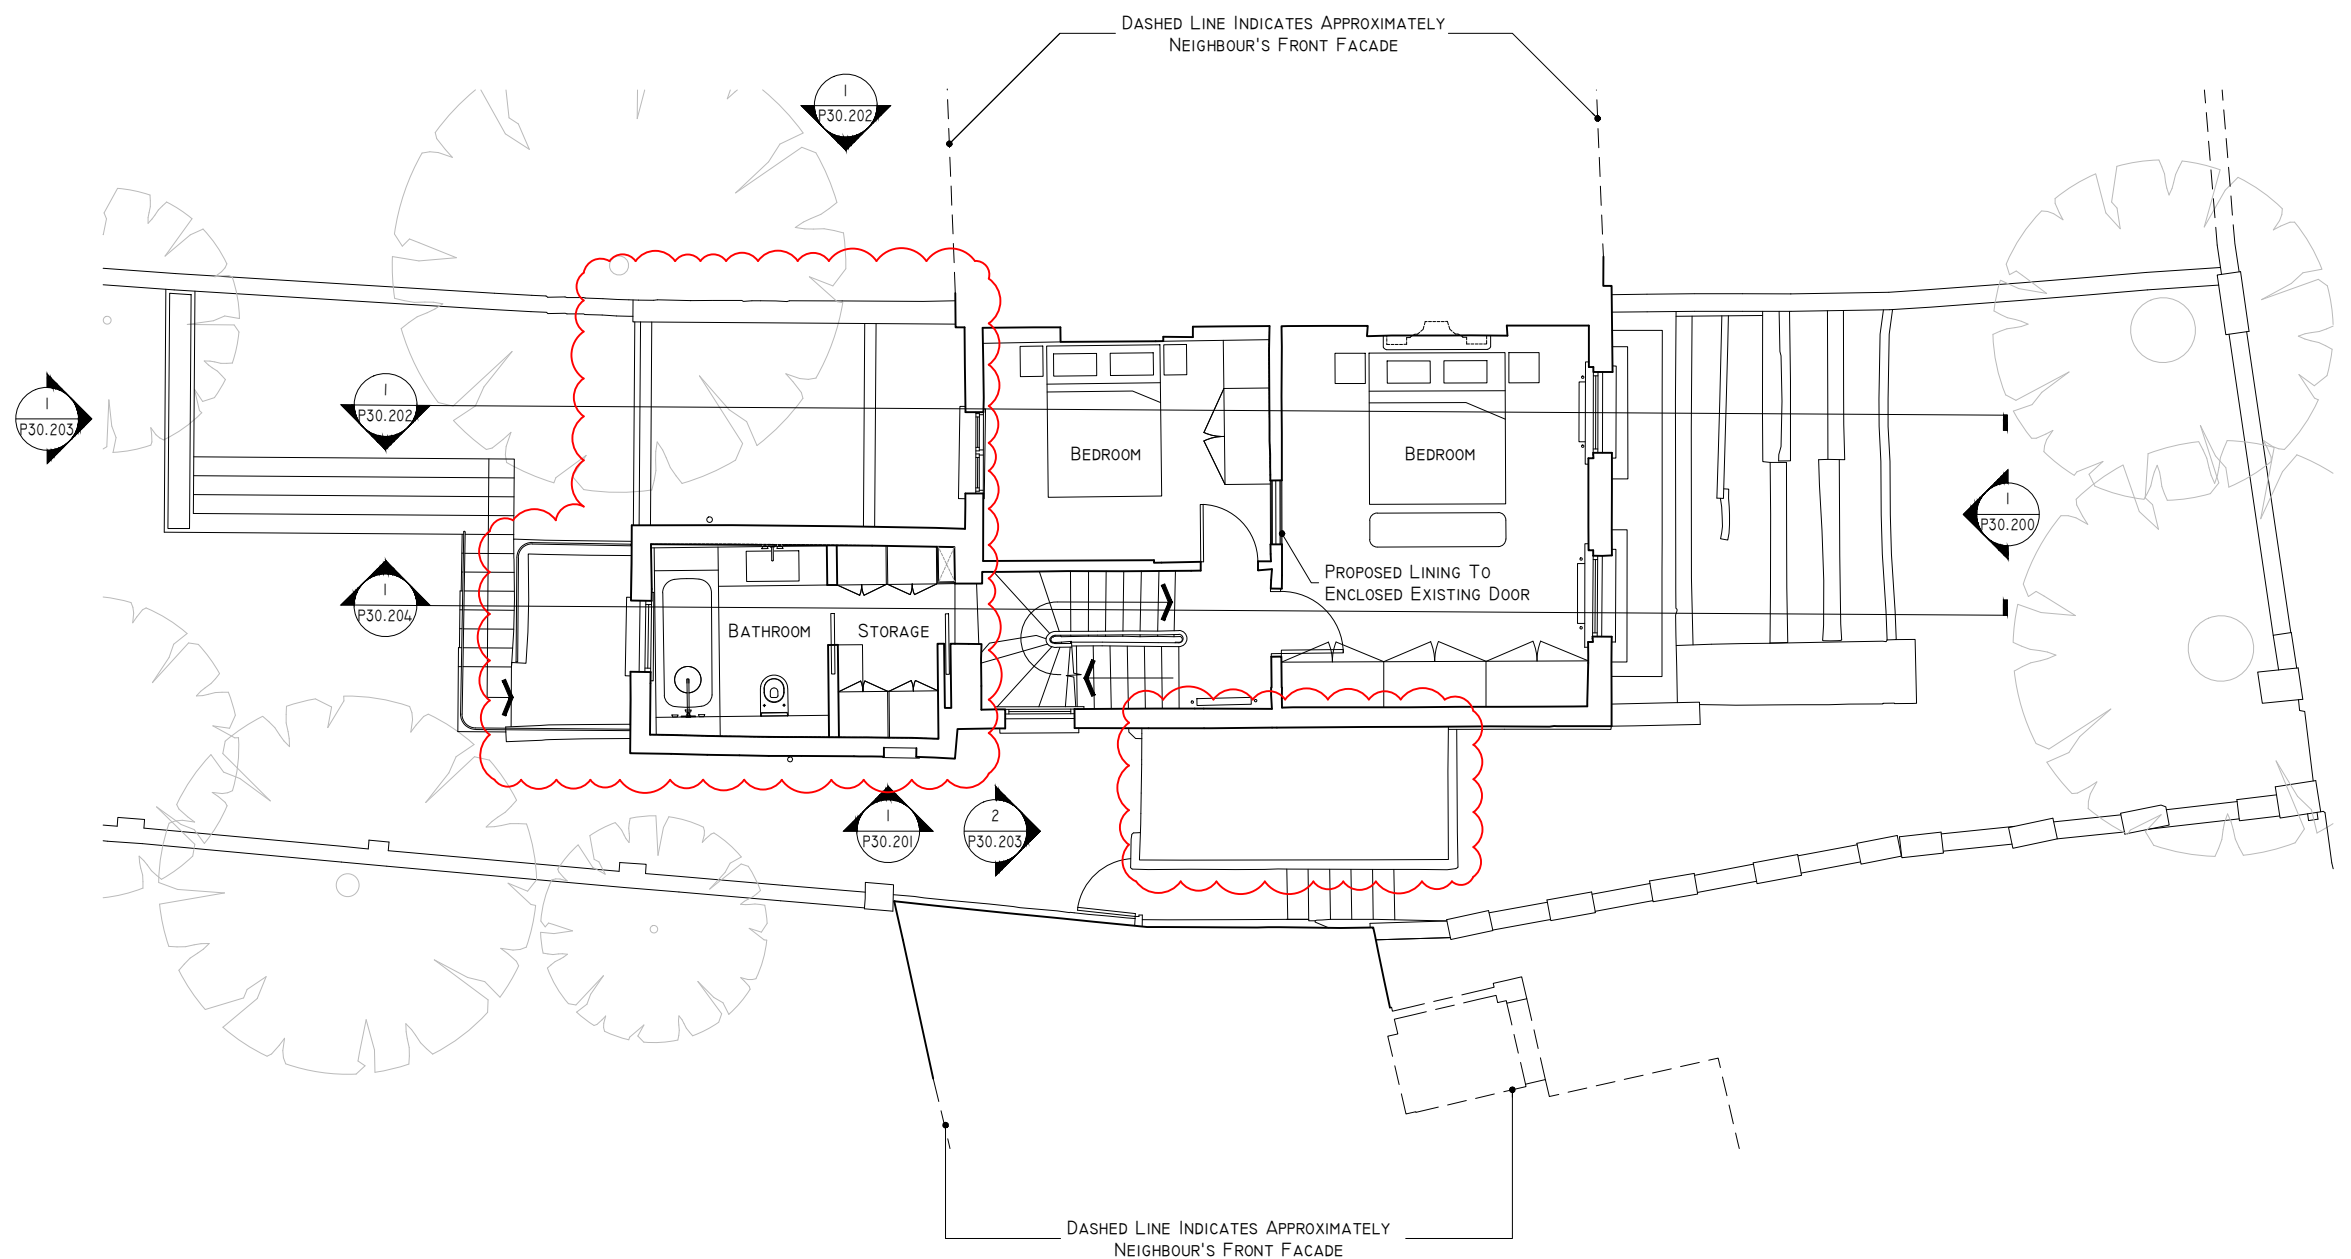



REV	DATE	DESCRIPTION
A	28/04/23	FOR INFORMATION
B	03/05/23	ROOM NAMES AMENDED EXTENSIONS AMENDED

**NOTES:**  
 1. ALL RETAINED EXTERNAL BRICKWORK, RENDER, WINDOWS, CORNICES, EXTERNAL BALCONIES AND BALUSTRADES TO BE REPAIRED IF REQUIRED UNLESS STATED OTHERWISE

**KEY:**  
 PROPOSED SERVICES RISER



**I** PROPOSED SECOND FLOOR PLAN  
 SCALE: 1:100 @A3

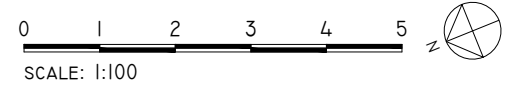

**ECHLIN**  
 THIRD FLOOR  
 91 WIMPOLE STREET,  
 LONDON W1G 0EP  
 +44 (0) 20 7349 9610  
 ECHLINLONDON.COM

DO NOT SCALE FROM THIS DRAWING. ALL DIMENSIONS TO BE CHECKED ON SITE PRIOR TO COMMENCEMENT OF ANY WORKS OR PREPARATION OF SHOP DRAWINGS. THE SIZING AND DIMENSIONS OF ALL STRUCTURAL AND SERVICE ELEMENTS MUST ALWAYS BE CHECKED AGAINST THE RELEVANT ENGINEERS DRAWINGS. THIS DRAWING IS TO BE READ IN CONJUNCTION WITH ALL OTHER CONSULTANTS INFORMATION. IF THIS DRAWING HAS BEEN TRANSMITTED ELECTRONICALLY, THE ABOVE STATEMENTS ALSO APPLY. © ECHLIN 2015

<b>PROJECT</b>			
35 GLOUCESTER CRESCENT, LONDON, NW1 7DL			
<b>DRAWING TITLE</b>			
PROPOSED SECOND FLOOR PLAN			
<b>STATUS</b>			
ISSUED FOR PLANNING APPLICATION			
<b>SCALE</b>	<b>JOB NUMBER</b>	<b>DRAWN BY</b>	<b>CHECKED</b>
1:100 @A3	2124	FP	SC
<b>DRAWING No</b>	<b>DATE</b>	<b>REVISION</b>	
2124_A_P20.102	28.09.2022	B	