
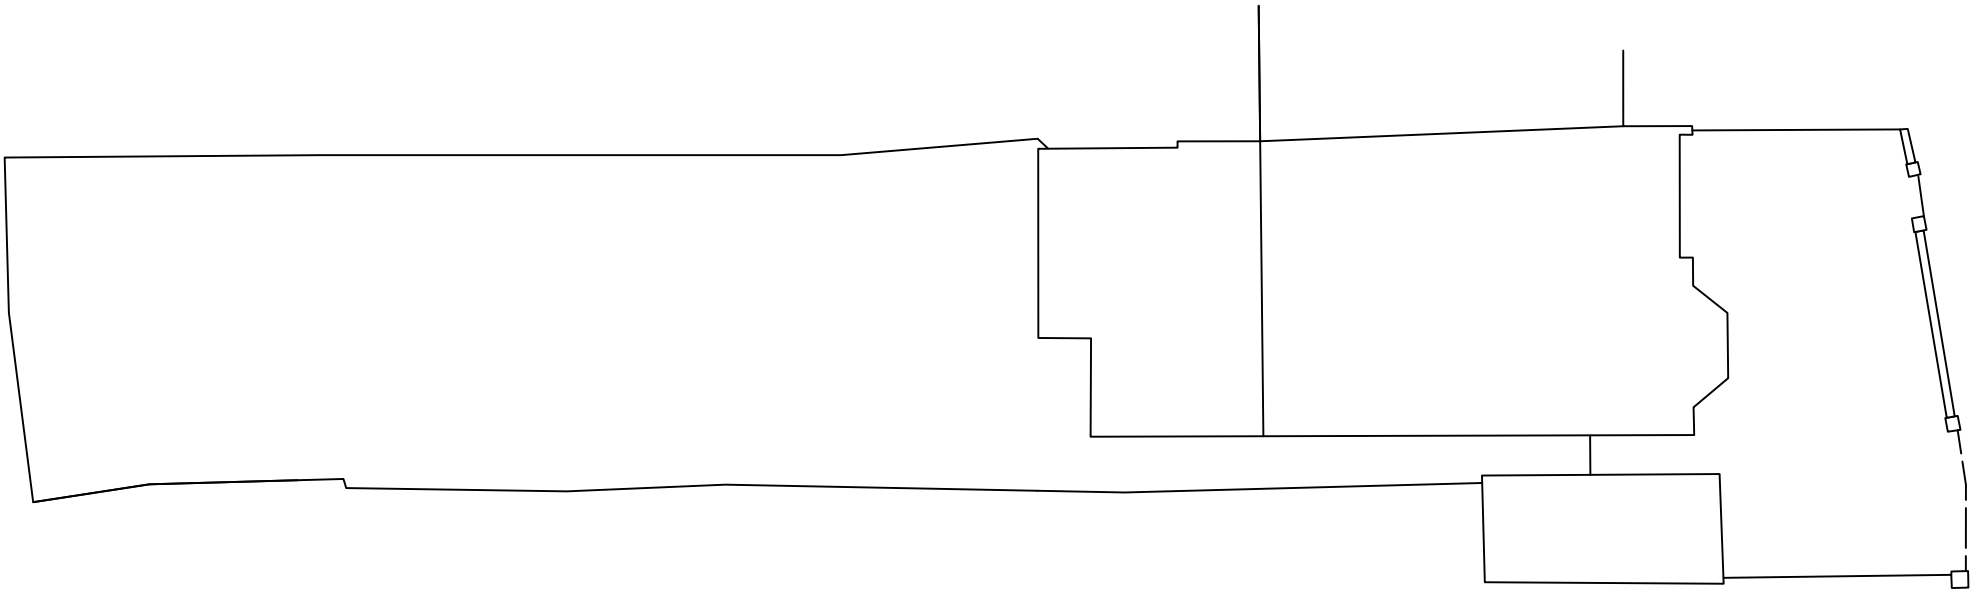


15 Crediton Hill_Existing_A6

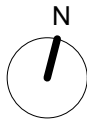

[BrobyDNA]

Phone UK: +44 7979941113
Phone DK: +45 41119158
Email: info@BrobyDNA.com

Project Title: 15 Crediton Hill
Date: 11/05/2023


Detail: Existing Site Layout Plan
Drawing No.: CH_EX_SLP_RevB_A6

Issue/Revision: 01/Rev B
CAD File:


Drawn By: MXB
Scale: 1:200 @ A3

This drawing is the property of Max Broby and BrobyDNA LTD. Copyright is reserved and this drawing is issued on the condition that it is not copied, reproduced, retained or disclosed to any unauthorised person, either wholly or in part, without our consent. Do not scale from this drawing, check all dimensions on site.

15 Crediton Hill_Proposed_A6

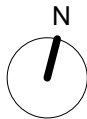

New 2000mm High Timber Panelled Fence with evergreen climbers indicated in pink

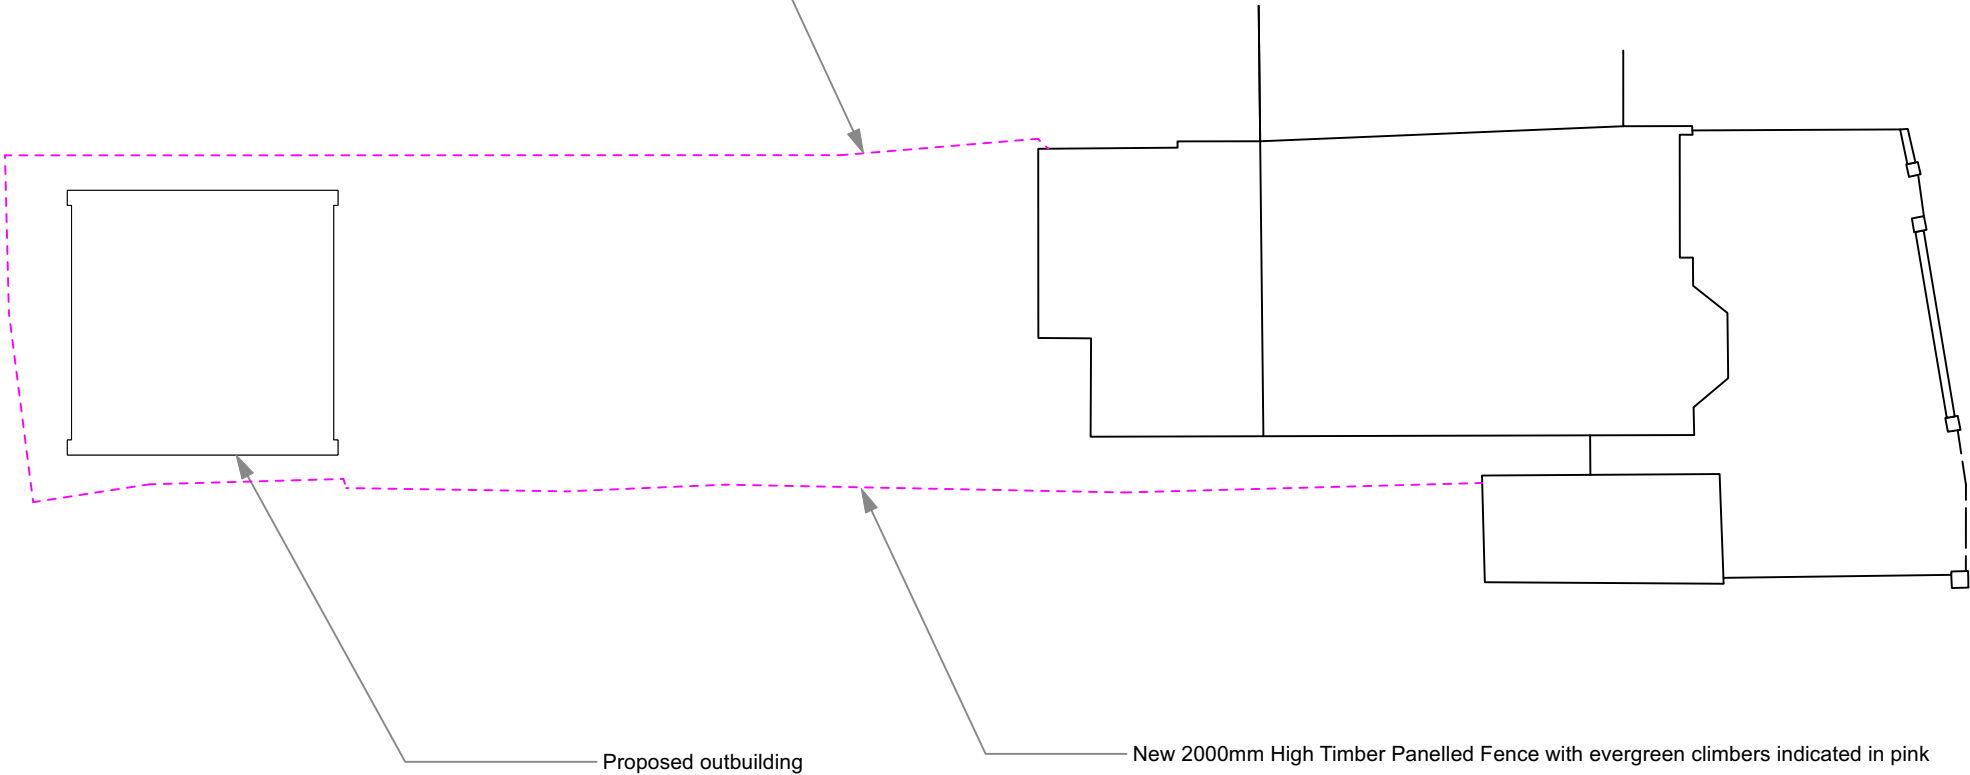

Proposed outbuilding

New 2000mm High Timber Panelled Fence with evergreen climbers indicated in pink



[BrobyDNA]

Phone UK: +44 7979941113
Phone DK: +45 41119158
Email: info@BrobyDNA.com


Project Title: 15 Crediton Hill
Date: 11/05/2023

Detail: Proposed Site Layout Plan
Drawing No.: CH_PP_SLP_RevB_A6

Issue/Revision: 01/Rev B
CAD File:

Drawn By: MXB
Scale: 1:200 @ A3

This drawing is the property of Max Broby and BrobyDNA LTD.
Copyright is reserved and this drawing is issued on the condition that it is not copied, reproduced, retained or disclosed to any unauthorised person, either wholly or in part, without our consent. Do not scale from this drawing, check all dimensions on site.

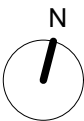

[BrobyDNA]

Phone UK: +44 7979941113
Phone DK: +45 41119158
Email: info@BrobyDNA.com



Project Title: 15 Crediton Hill
Date: 11/05/2023

Detail: Proposed Ground Floor Plan
Drawing No.: CH_PP_GA_GF_RevB_A6

Issue/Revision: 01/Rev B
CAD File:

Drawn By: MXB
Scale: 1:100 @ A3

This drawing is the property of Max Broby and BrobyDNA LTD. Copyright is reserved and this drawing is issued on the condition that it is not copied, reproduced, retained or disclosed to any unauthorised person, either wholly or in part, without our consent. Do not scale from this drawing, check all dimensions on site.

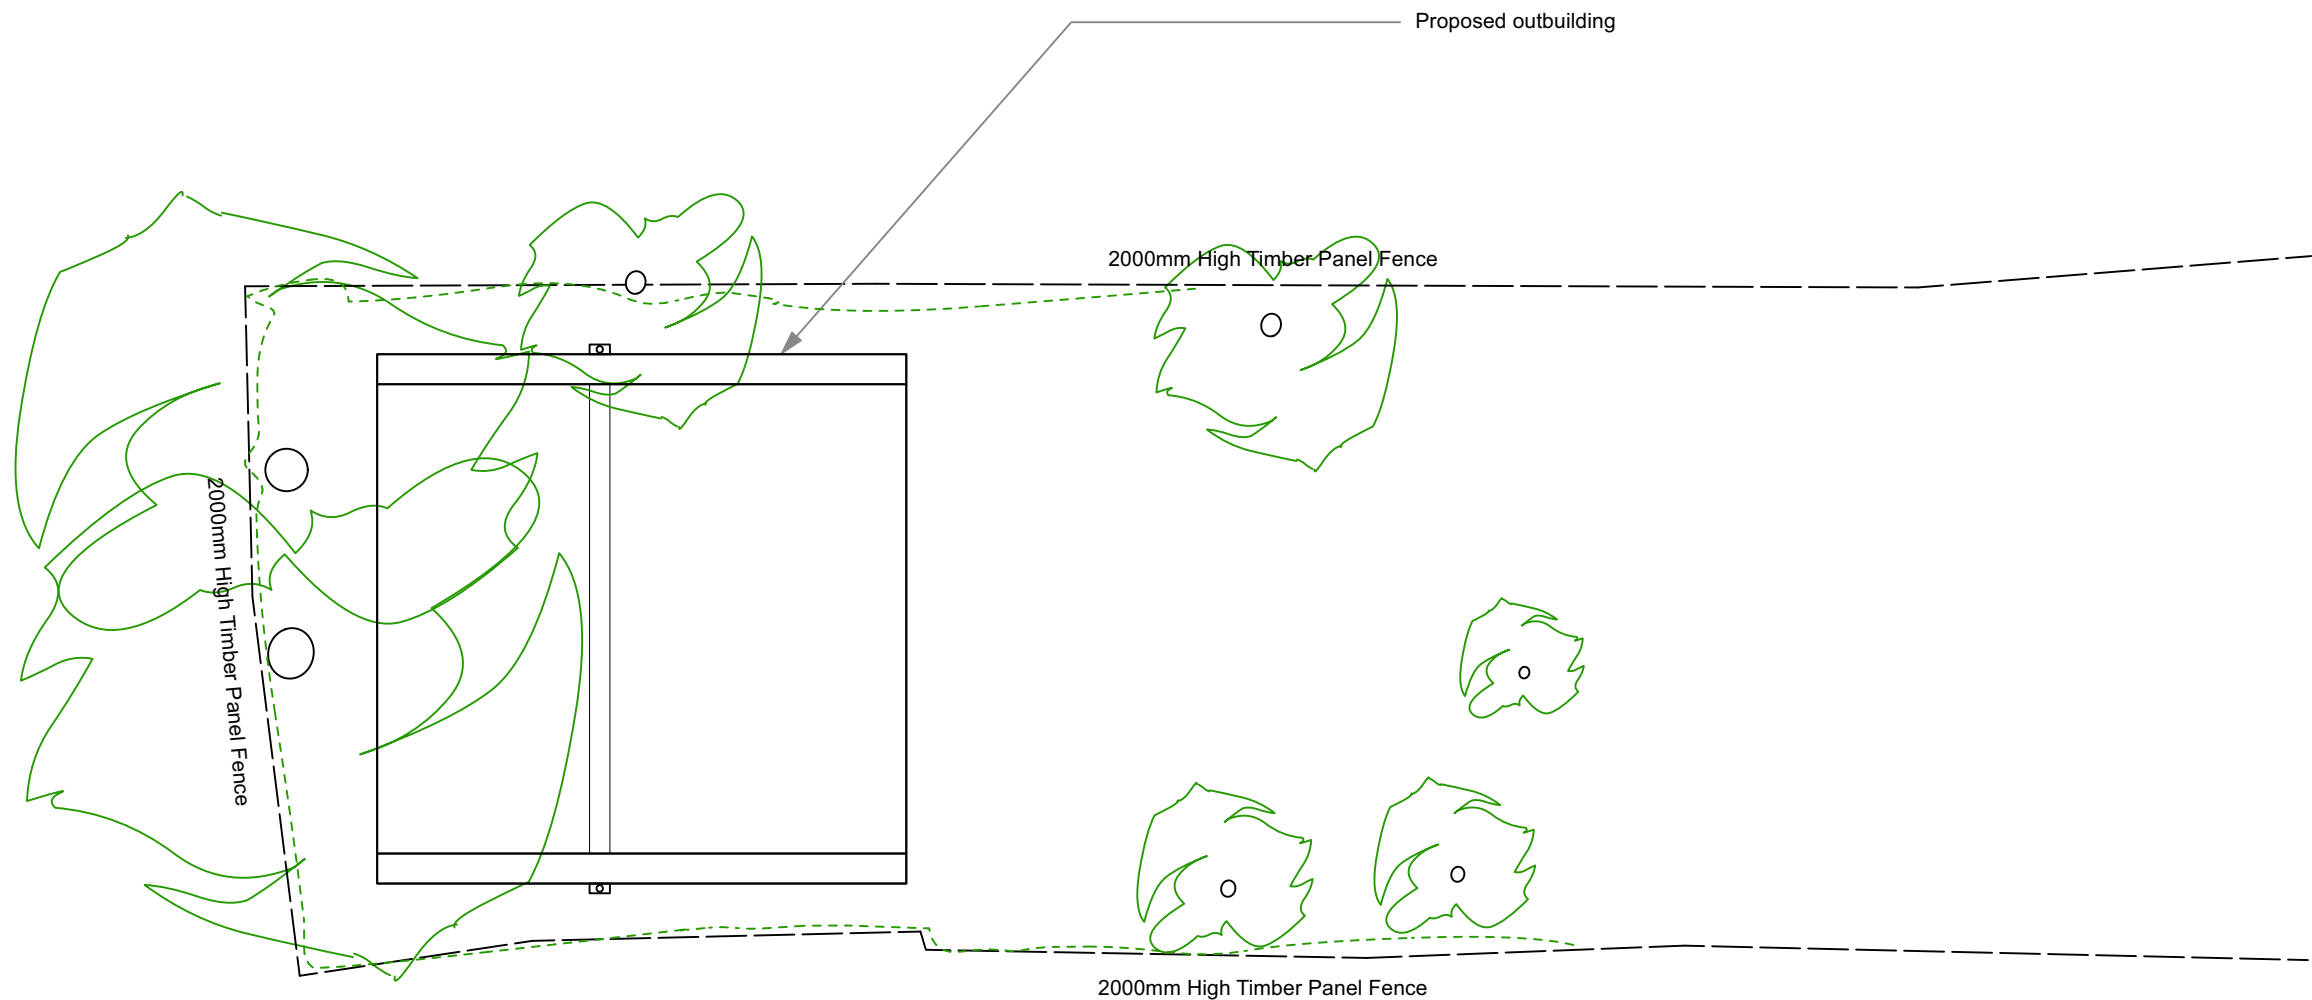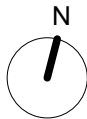

[BrobyDNA]

Phone UK: +44 7979941113
Phone DK: +45 41119158
Email: info@BrobyDNA.com


Project Title: 15 Crediton Hill
Date: 11/05/2023

Detail: Proposed Roof Plan
Drawing No.: CH_PP_RP_RevB_A6


Issue/Revision: 01/Rev B
CAD File:

Drawn By: MXB
Scale: 1:100 @ A3


This drawing is the property of Max Broby and BrobyDNA LTD. Copyright is reserved and this drawing is issued on the condition that it is not copied, reproduced, retained or disclosed to any unauthorised person, either wholly or in part, without our consent. Do not scale from this drawing, check all dimensions on site.

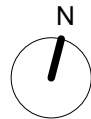

Ground Screw Foundations

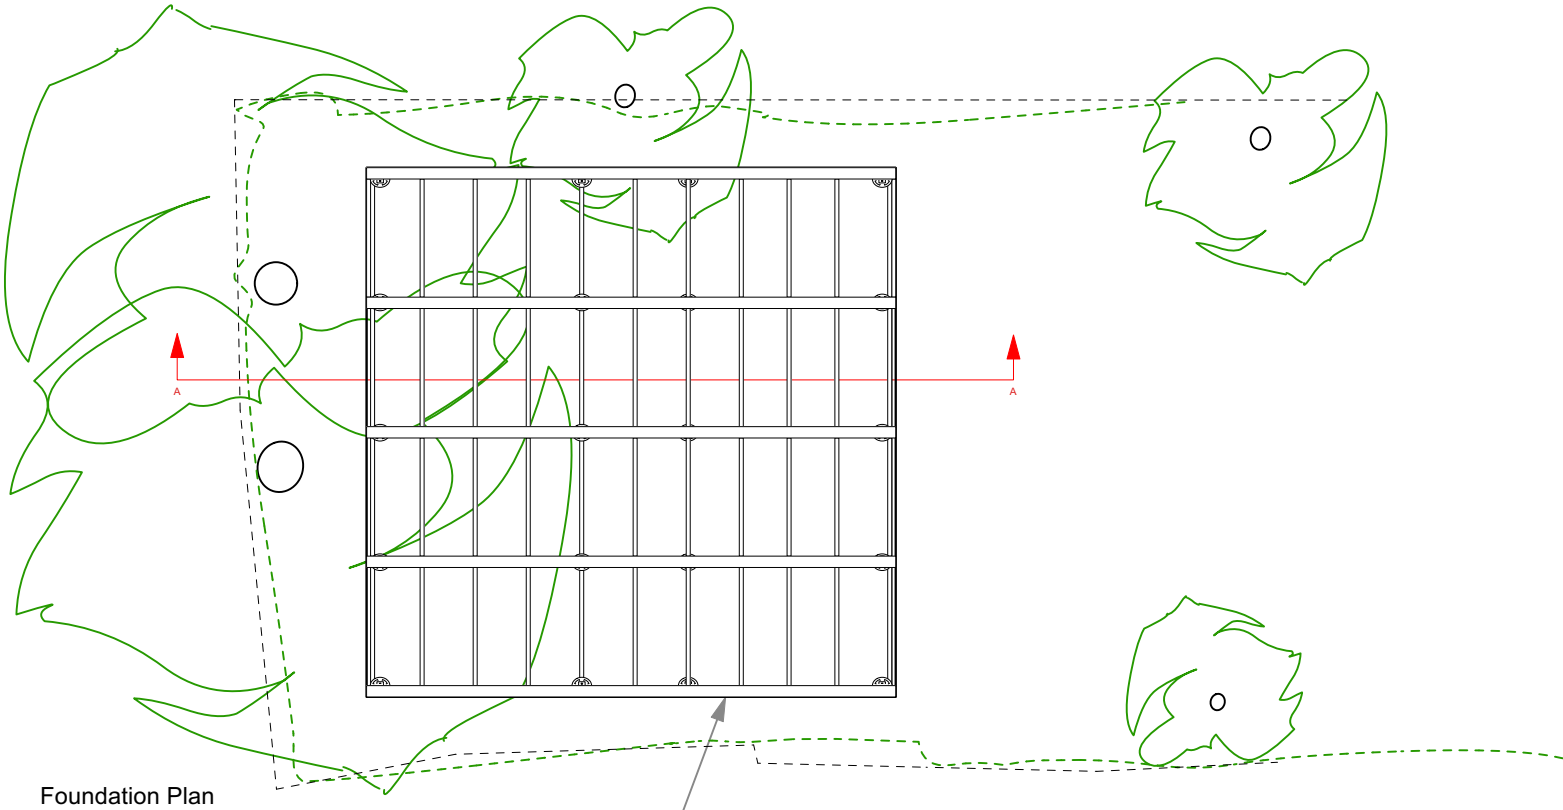

Foundation Plan

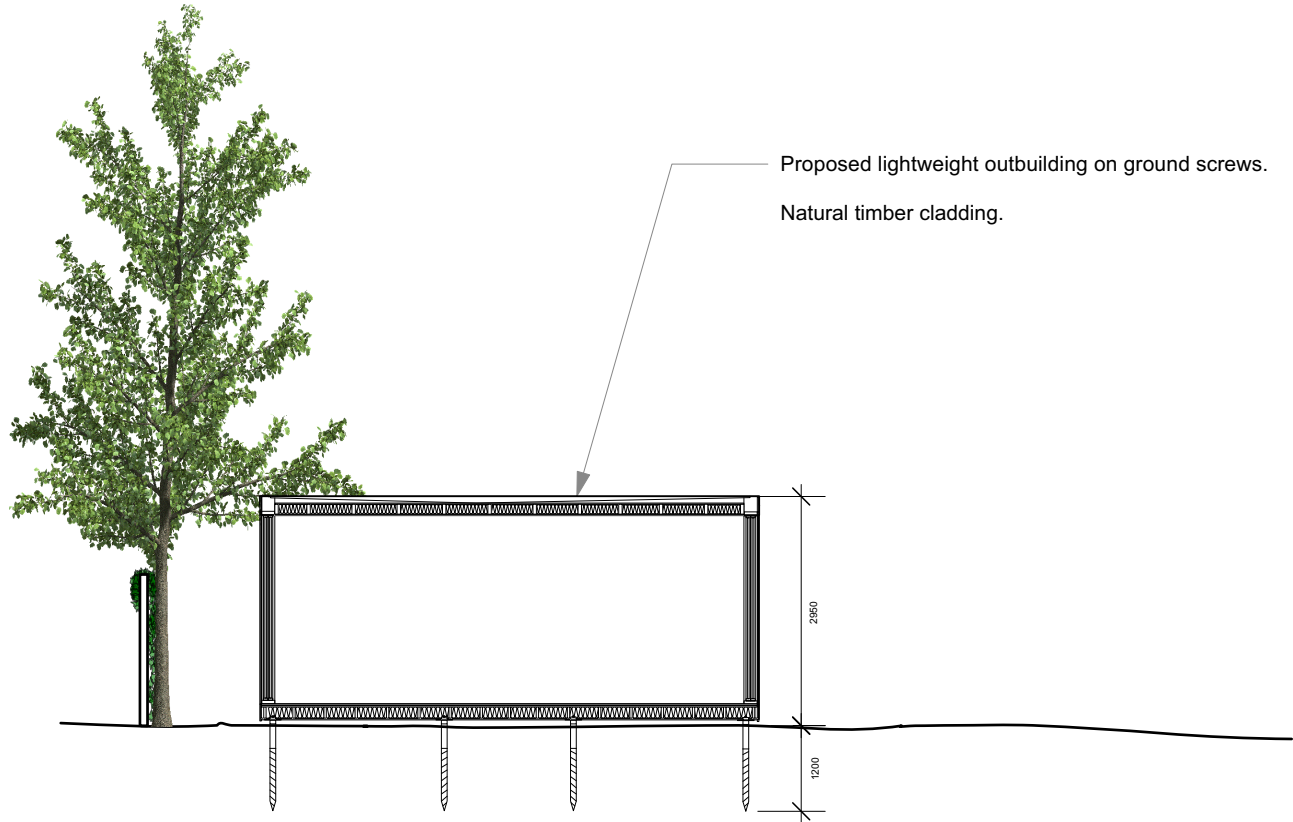

Section A-A

Proposed outbuilding ground screw foundation plan.

Proposed ground screw: 76mm x 1250mm Radix Pro

Treated timber or galvanised spine beams with timber joists



[BrobyDNA]

Phone UK: +44 7979941113
Phone DK: +45 41119158
Email: info@BrobyDNA.com

Project Title: 15 Crediton Hill
Date: 11/05/2023


Detail: Proposed Foundation Plan
Drawing No.: CH_PP_FP_RevC_A6

Issue/Revision: 01/Rev B
CAD File:

Drawn By: MXB
Scale: 1:100 @ A3


This drawing is the property of Max Broby and BrobyDNA LTD. Copyright is reserved and this drawing is issued on the condition that it is not copied, reproduced, retained or disclosed to any unauthorised person, either wholly or in part, without our consent. Do not scale from this drawing, check all dimensions on site.

15 Crediton Hill_Existing_A1

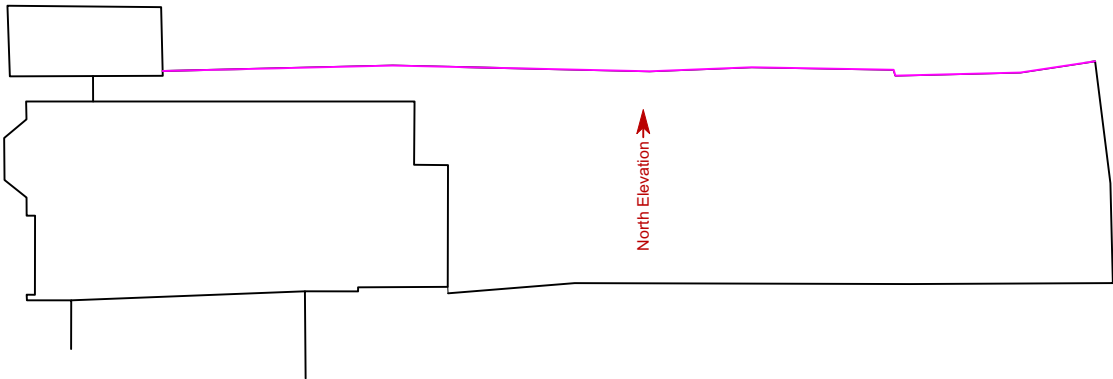

1700mm High Timber Panel Fence

1700mm High Timber Panel Fence

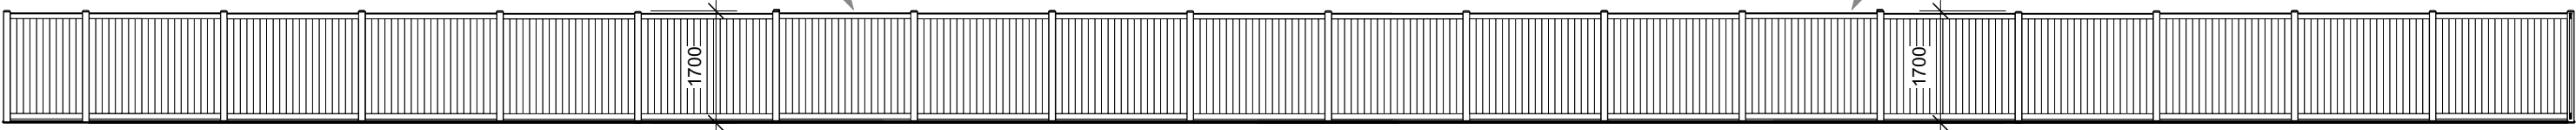

Existing North Elevation



[BrobyDNA]

Phone UK: +44 7979941113
Phone DK: +45 41119158
Email: info@BrobyDNA.com

Project Title: 15 Crediton Hill
Date: 03/10/2022


Detail: Existing North Elevation
Drawing No.: CH_EX_GE_North_RevB_A1

Issue/Revision: 01/Rev B
CAD File:

Drawn By: MXB
Scale: 1:100 @ A3

This drawing is the property of Max Broby and BrobyDNA LTD. Copyright is reserved and this drawing is issued on the condition that it is not copied, reproduced, retained or disclosed to any unauthorised person, either wholly or in part, without our consent. Do not scale from this drawing, check all dimensions on site.

15 Crediton Hill_Proposed_A6

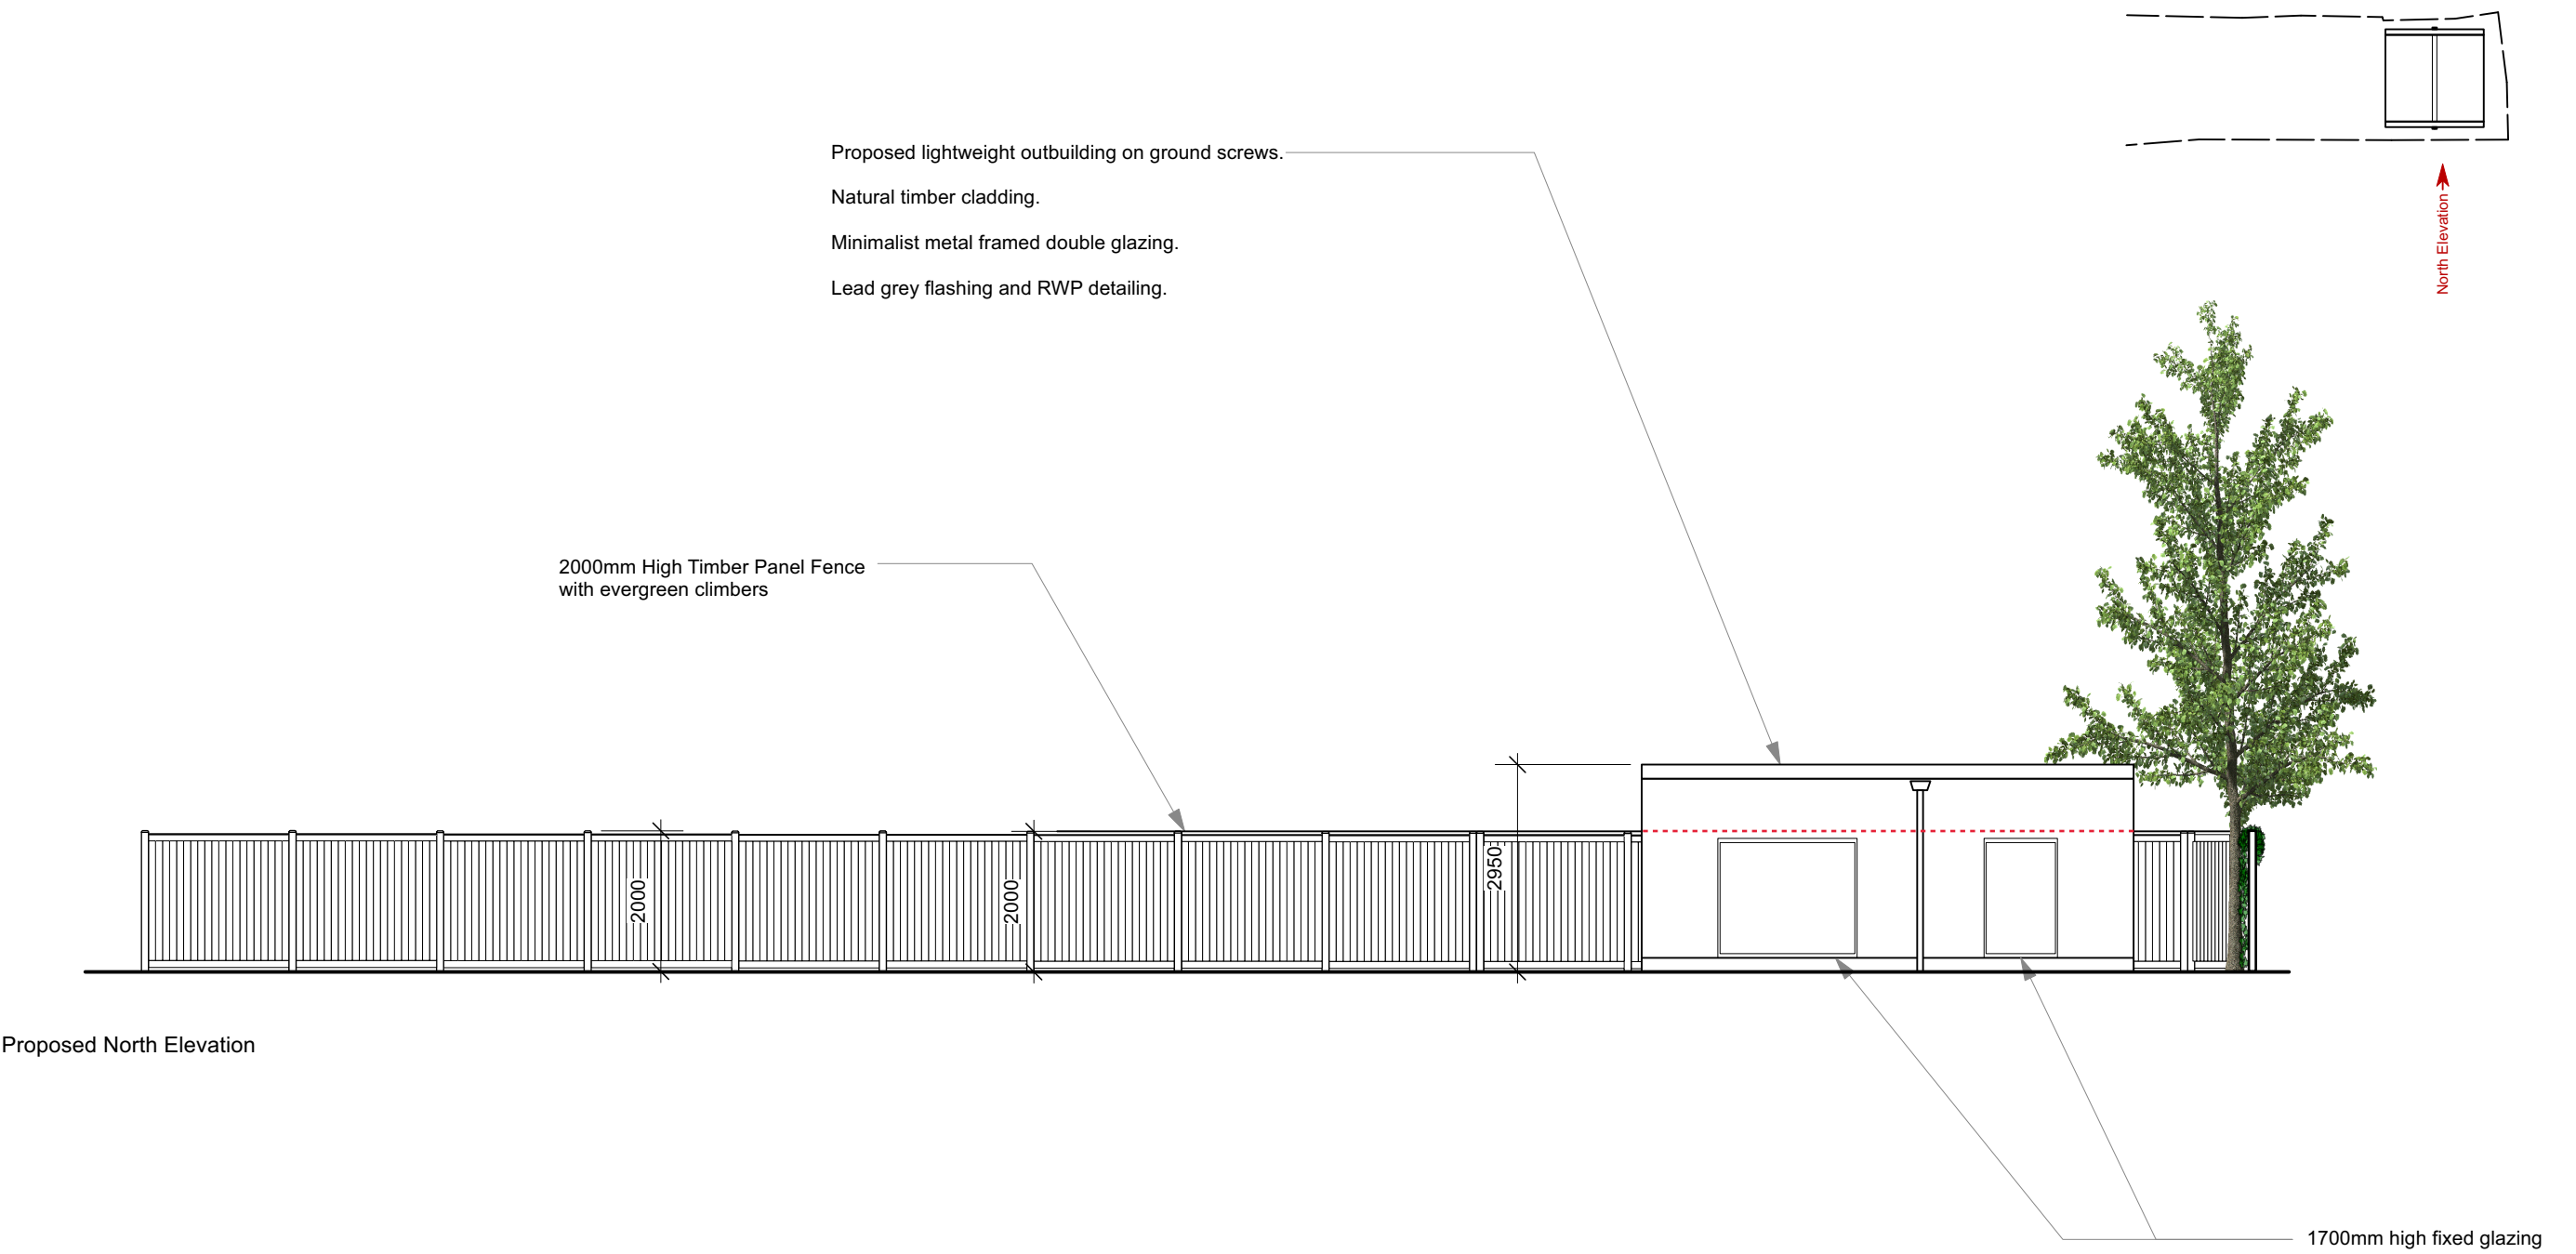

[BrobyDNA]

Phone UK: +44 7979941113
Phone DK: +45 41119158
Email: info@BrobyDNA.com

Project Title: 15 Crediton Hill
Date: 11/05/2023


Detail: Proposed North Elevation
Drawing No.: CH_PP_GE_North_RevB_A6

Issue/Revision: 01/Rev B
CAD File:

Drawn By: MXB
Scale: 1:100 @ A3

This drawing is the property of Max Broby and BrobyDNA LTD. Copyright is reserved and this drawing is issued on the condition that it is not copied, reproduced, retained or disclosed to any unauthorised person, either wholly or in part, without our consent. Do not scale from this drawing, check all dimensions on site.

15 Crediton Hill Proposed A6

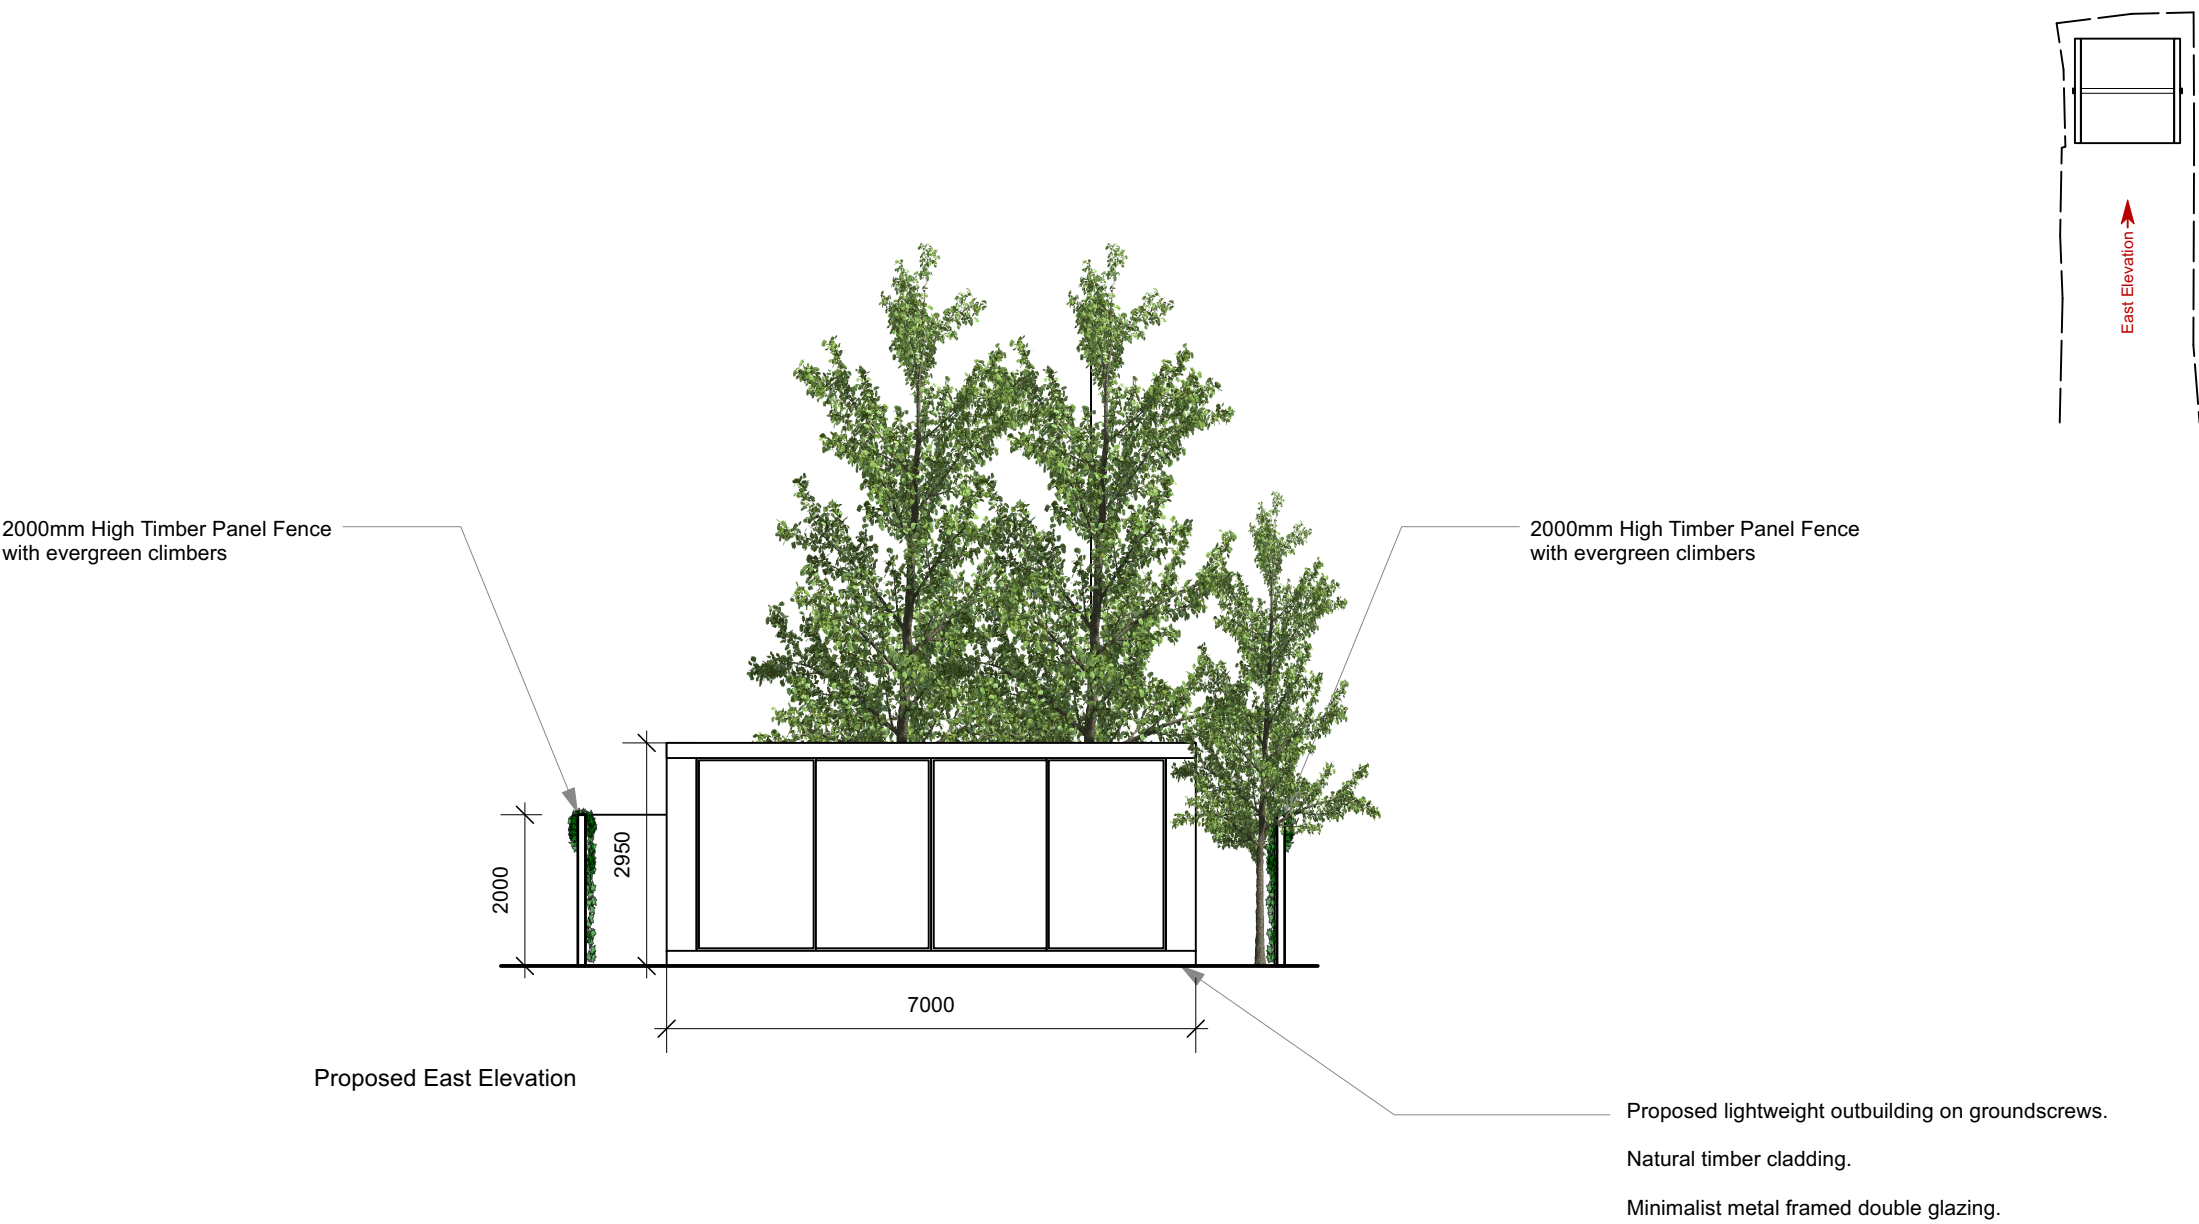

[BrobyDNA]

Phone UK: +44 7979941113
Phone DK: +45 41119158
Email: info@BrobyDNA.com

Project Title: 15 Crediton Hill
Date: 11/05/2023


Detail: Proposed East Elevation
Drawing No.: CH_PP_GE_East_RevB_A6

Issue/Revision: 01/Rev B
CAD File:

Drawn By: MXB
Scale: 1:100 @ A3


This drawing is the property of Max Broby and BrobyDNA LTD. Copyright is reserved and this drawing is issued on the condition that it is not copied, reproduced, retained or disclosed to any unauthorised person, either wholly or in part, without our consent. Do not scale from this drawing, check all dimensions on site.

15 Crediton Hill_Existing_A1

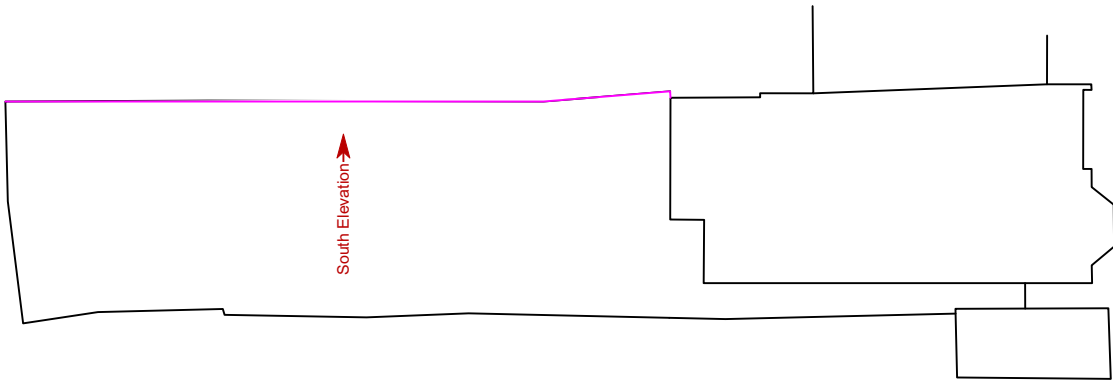

1700mm High Timber Panel Fence

Existing South Elevation

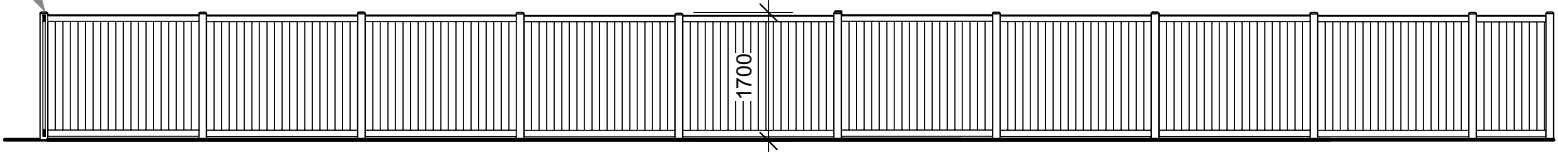

[BrobyDNA]

Phone UK: +44 7979941113
Phone DK: +45 41119158
Email: info@BrobyDNA.com



Project Title: 15 Crediton Hill
Date: 03/10/2022

Detail: Existing South Elevation
Drawing No.: CH_EX_GE_South_RevB_A1

Issue/Revision: 01/Rev B
CAD File:

Drawn By: MXB
Scale: 1:100 @ A3

This drawing is the property of Max Broby and BrobyDNA LTD. Copyright is reserved and this drawing is issued on the condition that it is not copied, reproduced, retained or disclosed to any unauthorised person, either wholly or in part, without our consent. Do not scale from this drawing, check all dimensions on site.

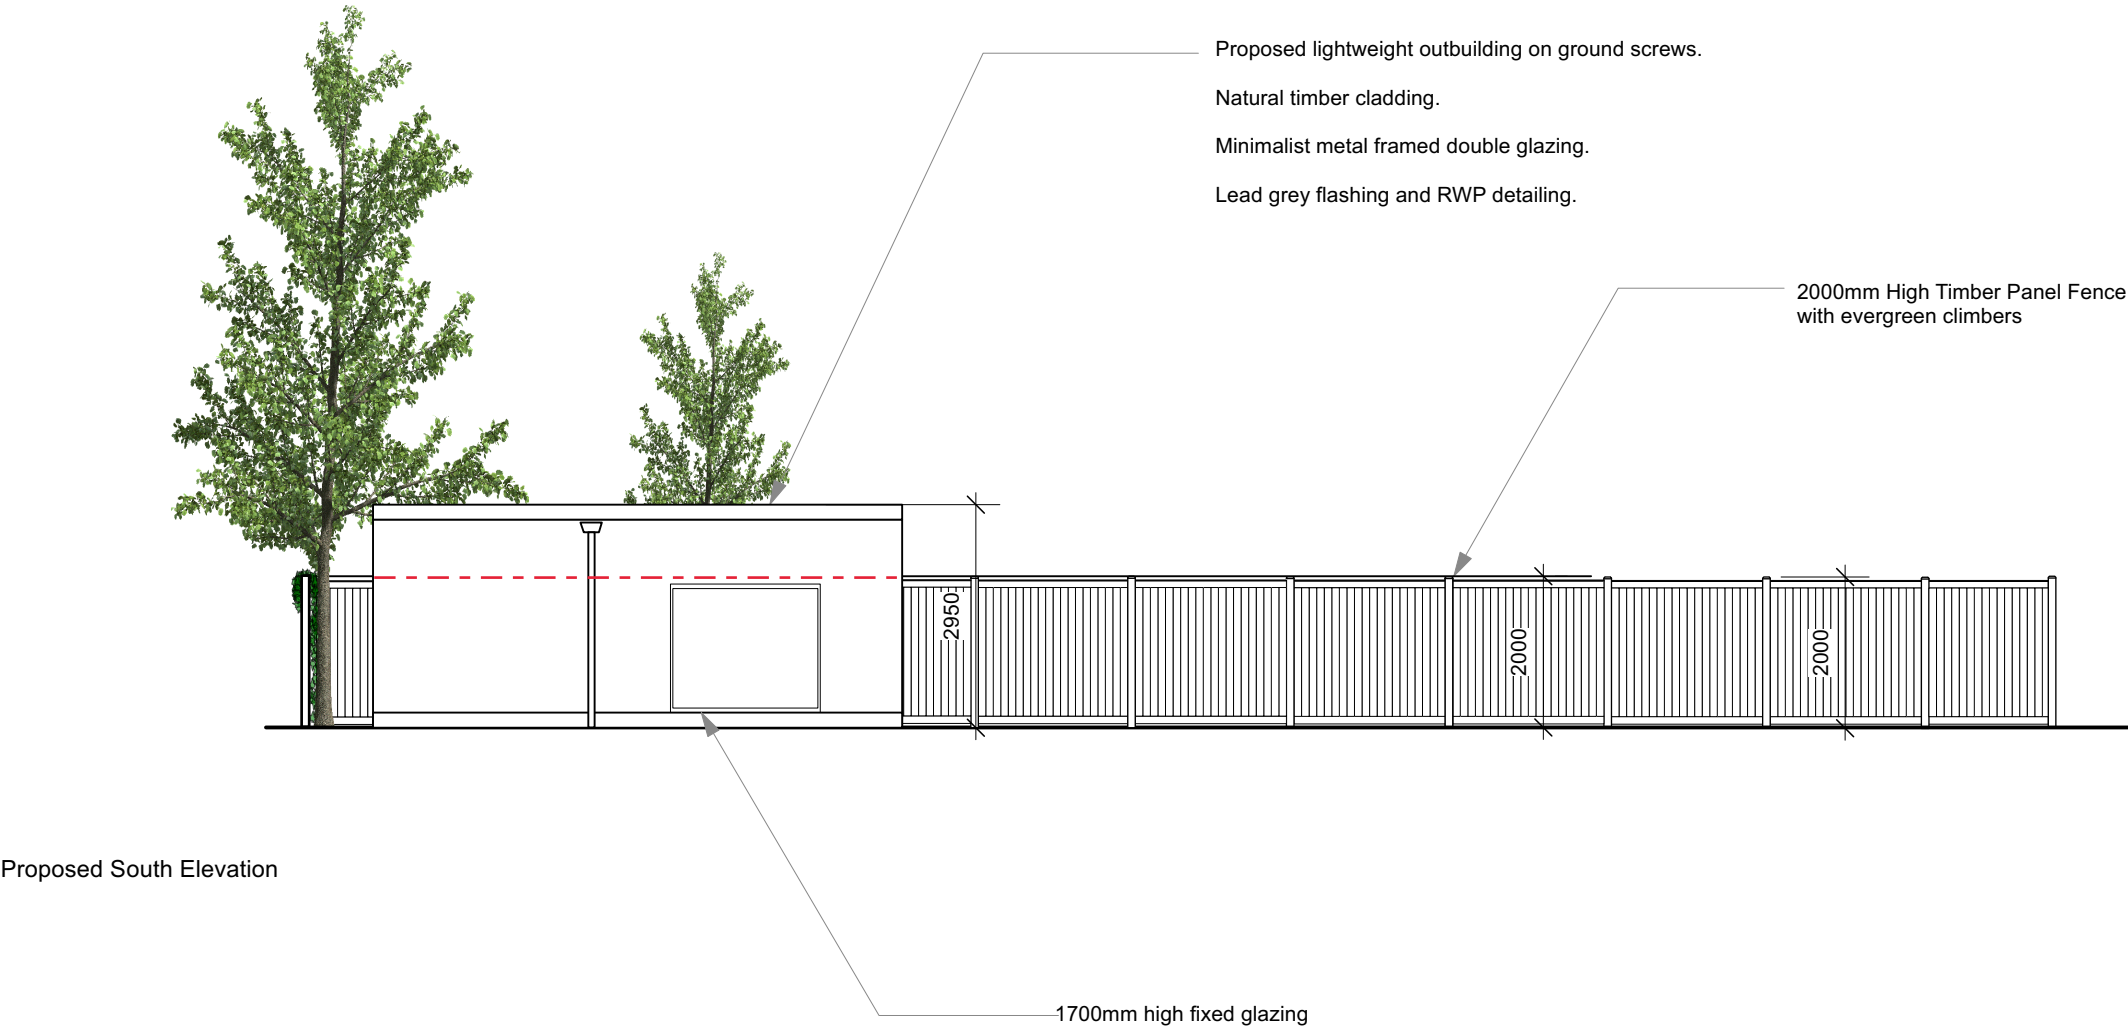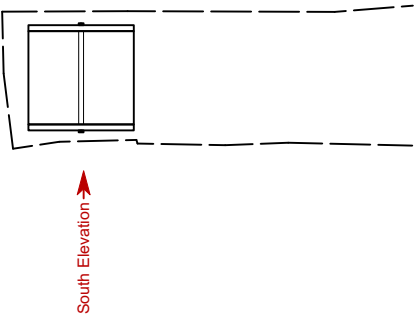

[BrobyDNA]

Phone UK: +44 7979941113
Phone DK: +45 41119158
Email: info@BrobyDNA.com

Project Title: 15 Crediton Hill
Date: 11/05/2023

Detail: Proposed South Elevation
Drawing No.: CH_PP_GE_South_RevB_A6

Issue/Revision: 01/Rev B
CAD File:



Drawn By: MXB
Scale: 1:100 @ A3

This drawing is the property of Max Broby and BrobyDNA LTD.
Copyright is reserved and this drawing is issued on the condition that it is not copied, reproduced, retained or disclosed to any unauthorised person, either wholly or in part, without our consent. Do not scale from this drawing, check all dimensions on site.

15 Crediton Hill_Proposed_A6

2000mm High Timber Panel Fence
with evergreen climbers

2000mm High Timber Panel Fence
with evergreen climbers

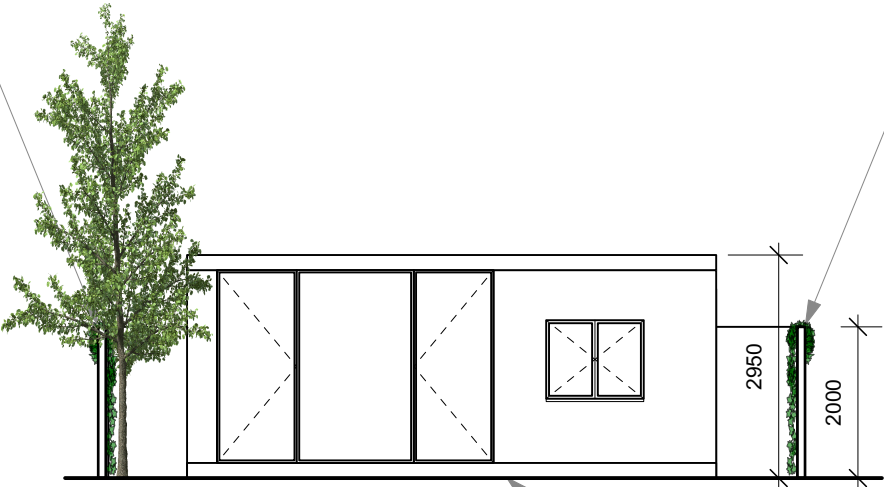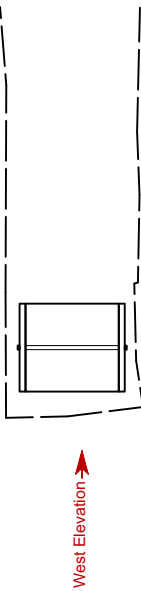

Proposed West Elevation

- Proposed lightweight outbuilding on ground screws.
- Natural timber cladding.
- Minimalist metal framed double glazing.
- Lead grey flashing and RWP detailing.



[BrobyDNA]

Phone UK: +44 7979941113
Phone DK: +45 41119158
Email: info@BrobyDNA.com


Project Title: 15 Crediton Hill
Date: 11/05/2023

Detail: Proposed West Elevation
Drawing No.: CH_PP_GE_West_RevB_A6

Issue/Revision: 01/Rev B
CAD File:

Drawn By: MXB
Scale: 1:100 @ A3

This drawing is the property of Max Broby and BrobyDNA LTD. Copyright is reserved and this drawing is issued on the condition that it is not copied, reproduced, retained or disclosed to any unauthorised person, either wholly or in part, without our consent. Do not scale from this drawing, check all dimensions on site.

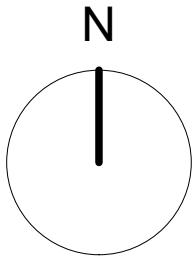

15 Crediton Hill, London, NW6 1HS




[BrobyDNA]

Phone UK: +44 7979941113
Phone DK: +45 41119158
Email: info@BrobyDNA.com

Project Title: 15 Crediton Hill
Date: 11/05/2023

Detail: Location Plan
Drawing No.: CH_EX_LP_RevB_A6

This drawing is the property of Max Broby and BrobyDNA LTD.
Copyright is reserved and this drawing is issued on the condition that it is not copied, reproduced, retained or disclosed to any unauthorised person, either wholly or in part, without our consent. Do not scale from this drawing, check all dimensions on site.

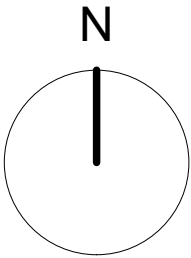

15 Crediton Hill, London, NW6 1HS



Scale 1:500 at A3

[BrobyDNA]

Phone UK: +44 7979941113
Phone DK: +45 41119158
Email: info@BrobyDNA.com

Project Title: 15 Crediton Hill

Date: 11/05/2023

Detail: Block Plan

Drawing No.: CH_PP_BP_RevB_A6

This drawing is the property of Max Broby and BrobyDNA LTD.
Copyright is reserved and this drawing is issued on the condition that it is not copied, reproduced, retained or disclosed to any unauthorised person, either wholly or in part, without our consent. Do not scale from this drawing, check all dimensions on site.