

1 PROPOSED ROOF PLANT OVER SALES FLOOR
1 : 50

LEGEND
1 : 1


INDICATES PROPOSED PLANT

EXISTING PLANT


INDICATES EXTENET OF LION WELD KENNEDY OPEN GRID FLOORING

ALL EXISTING REDUNDANT PLANT
WITHIN THIS AREA OF THE ROOF ARE
TO BE CAREFULLY REMOVED PRIOR
TO INSTALLATION OF NEW PLANTS

- NOTES**
- DO NOT SCALE THIS DRAWING.
 - THIS DRAWING IS TO BE READ IN CONJUNCTION WITH ALL RELEVANT ENGINEERS, ARCHITECTS, AND SERVICE'S ENGINEERS DRAWINGS & SPECIFICATIONS.
 - ALL DIMENSIONS ARE IN MILLIMETRES (mm).
 - WORK TO FIGURED DIMENSIONS ONLY. ANY DISCREPANCIES TO BE REPORTED TO GD PARTNERSHIP FOR CLARIFICATION. IF IN DOUBT ASK.
 - ALL WORK TO COMPLY WITH THE RELEVANT BRITISH STANDARDS, CODES OF PRACTICE AND THE BUILDING REGULATIONS.
 - THE CONTRACTOR SHALL ENSURE TEMPORARY LOADS ONTO THE NEW STRUCTURE SHALL BE LESS THAN THOSE WHICH IT HAS BEEN DESIGNED FOR.
 - ALL STEEWORK IS TO BE BLAST CLEANED TO BS EN ISO 8501-1 AND COATED WITH TWO PACK EPOXY PRIMER (MINIMUM 75 MICRONS DFT) AND WHERE REQUIRED WITH A COMPATIBLE UNDERCOAT AND TOP COAT FINISH TO ARCHITECTS DETAILS.
 - ALL EXTERNAL STEELWORK TO BE HOT DIPPED GALVANISED TO 140 MICRONS DFT.
 - ALL GRADE OF STEEL TO BE S355 UNO.
 - ALL WELDS TO BE MINIMUM 6mm FW UNO.
 - ALL STEEL CONNECTIONS TO HAVE MIN. 2NOS. M16 BOLTS UNO.
 - ALL TEMPORARY WORKS TO MAIN CONTRACTOR DESIGN/DETAILS.

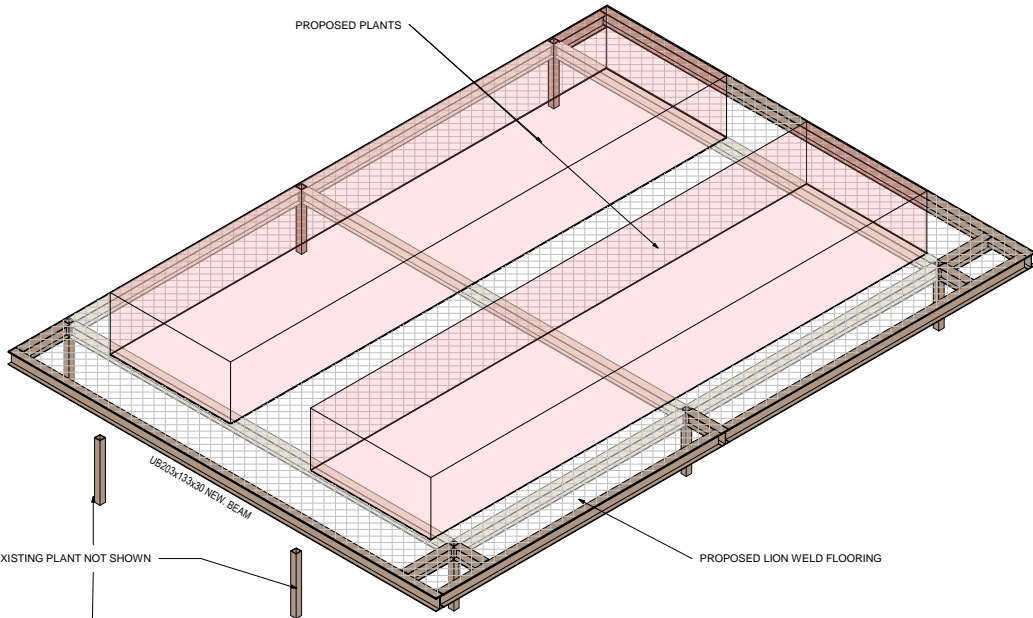

2 3D PROPOSED PLANTS

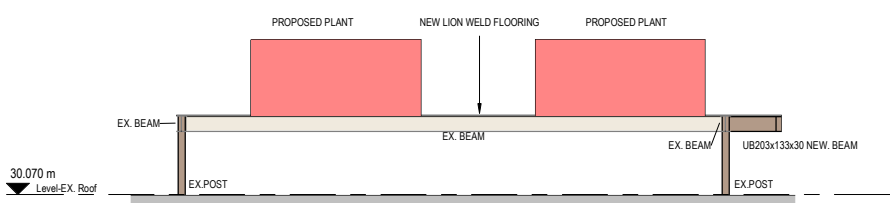

3 PROPOSED PLANT SECTION
1 : 50

Rev.	Date	By / Chk'd	Revision Notes
P1	12.05.23	AK/CM	ISSUED FOR INFORMATION

Client:

Sainsbury's

GD Partnership Ltd. GDP
Consulting Engineers
The Cart Lodge, Lullingstone Lane, Eynsford, Kent, DA40H2
Tel: 01322 865622 Fax: 01322 861050
Email: contact@gdteam.co.uk

Project:

**SSL CAMDEN ROAD
CAMDEN, LONDON**

Drawing:

PLANT DECK STEELWORK LAYOUT

Drawing Status:

INFORMATION

Scale: As indicated	at A1	GDP Reference 23-021
Drawn: AK	Checked: CM	Date: APRIL 2023
Project No. AS-2127_CODE	Rev. P1	
Originator GDP	Zone Z01	Level 02
Type SK	Role S	Number 2808