





Electronic file reference:
 Revision 4 Status Information Date 05/04/2023

Key


- ① Fixed rooflight to flat roof
- ② Single ply membrane to flat roof
- ③ Traditionally detailed timber sash window

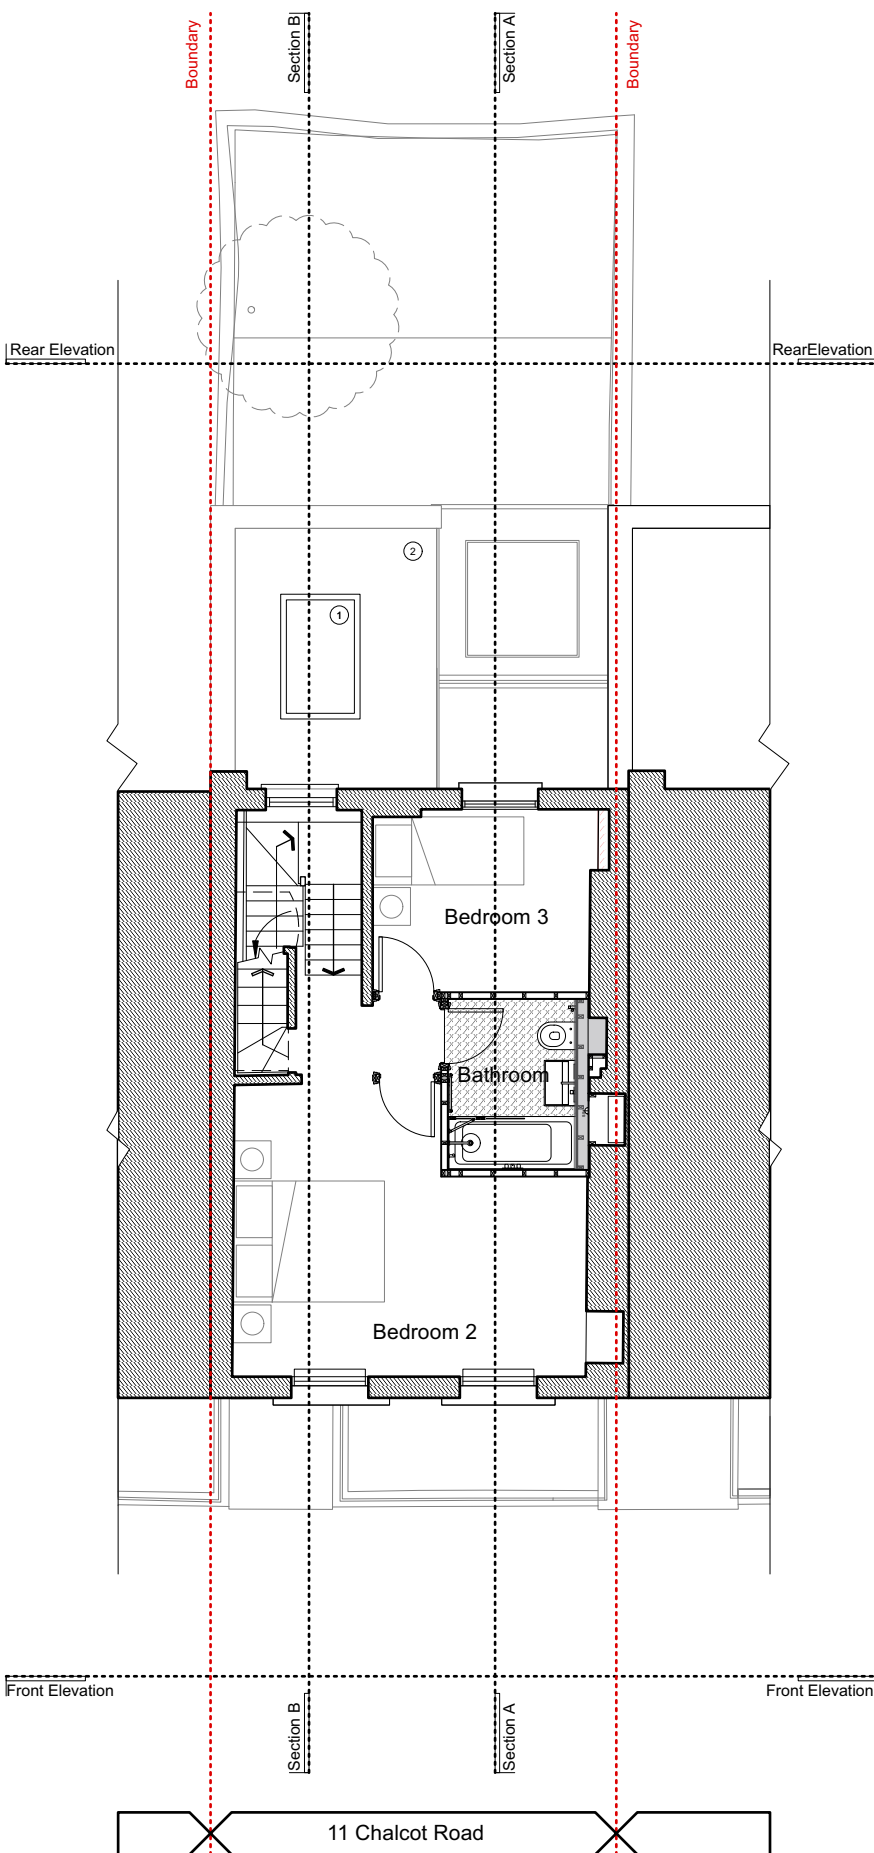

Second Floor Plan
 Scale: 1:100

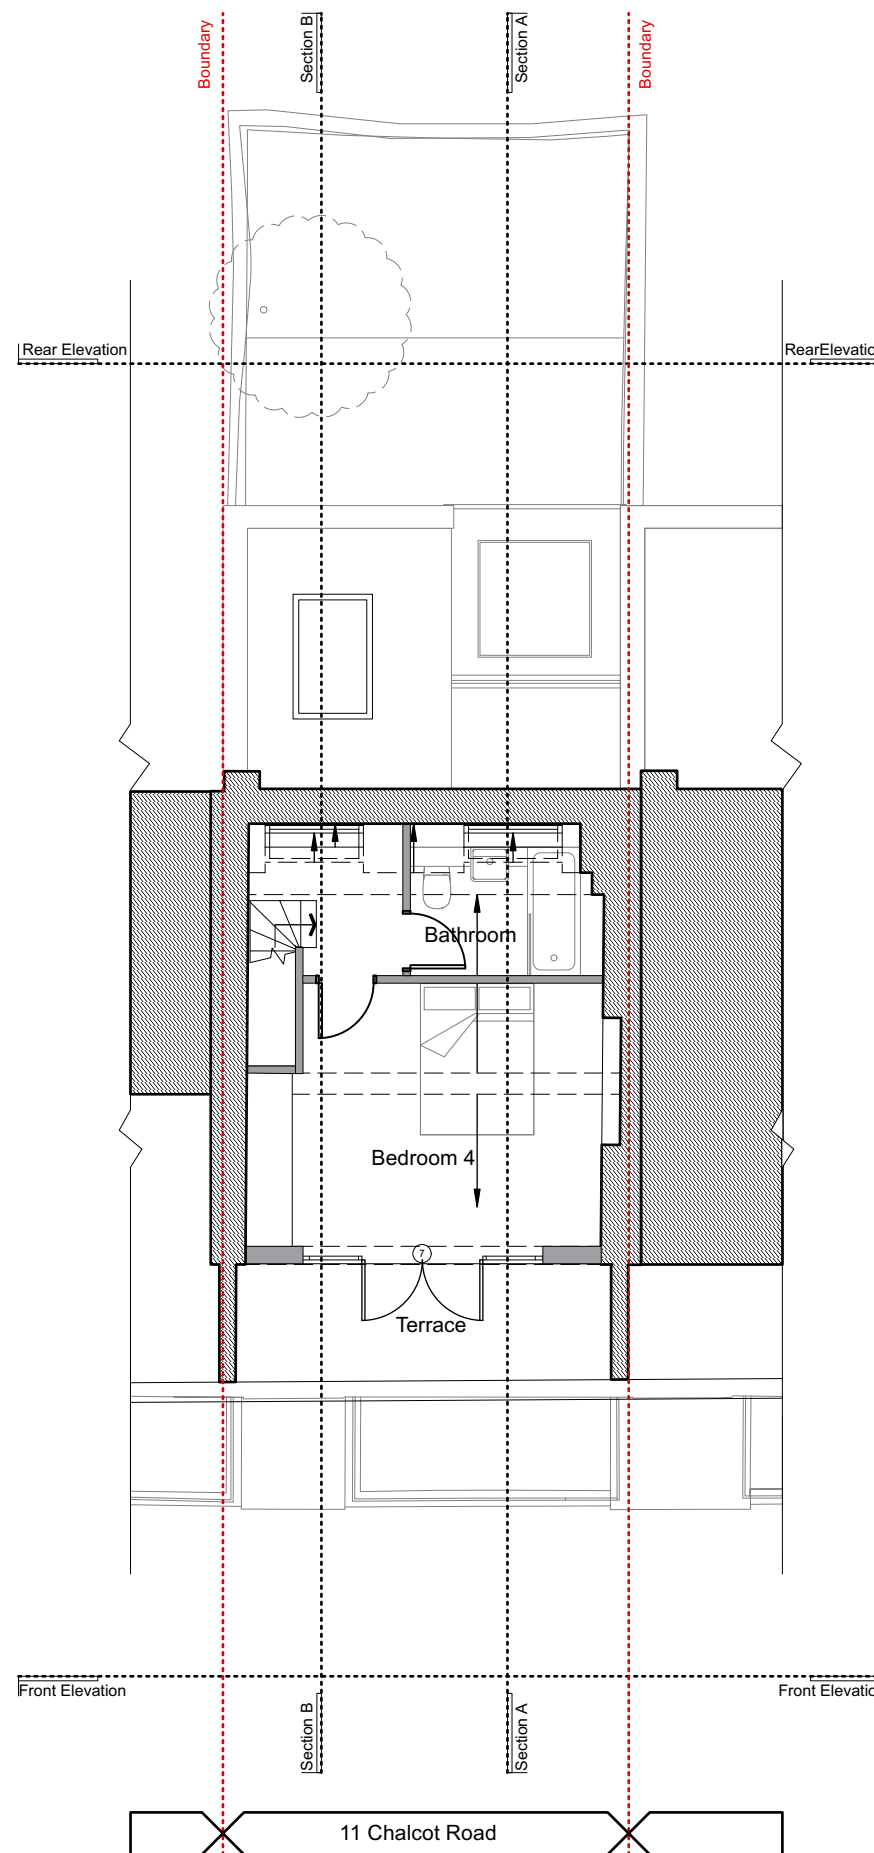

Third Floor Plan
 Scale: 1:100

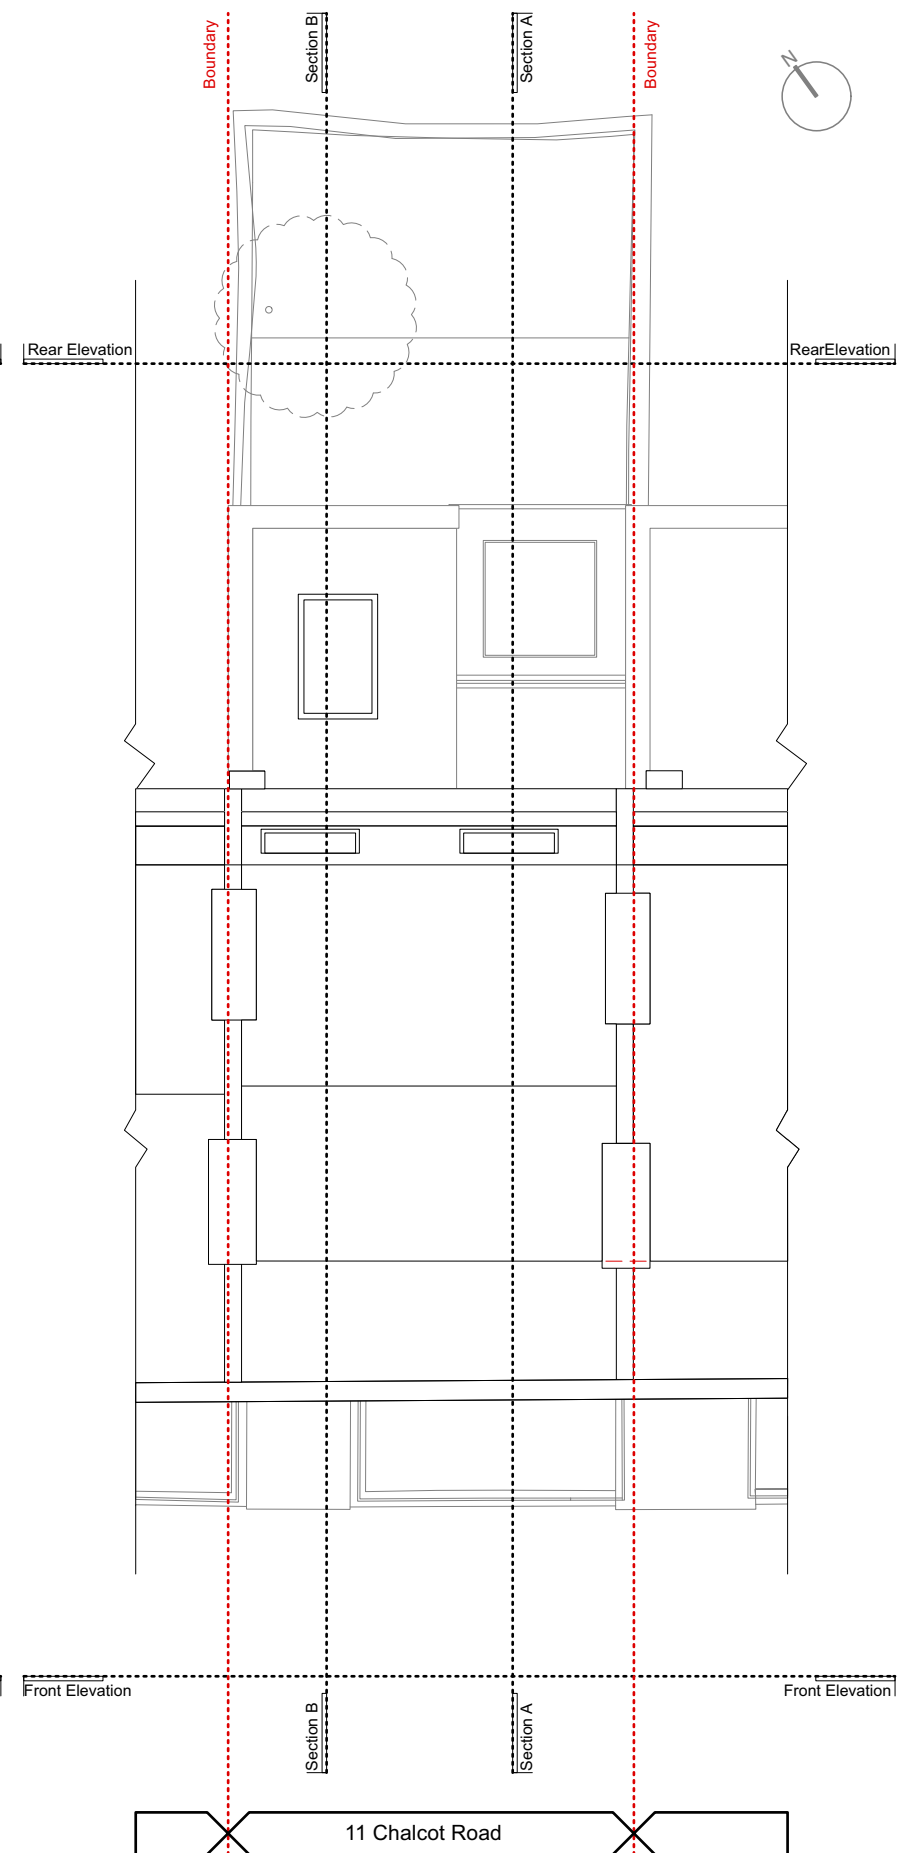

Roof Plan
 Scale: 1:100

CLIENT
 Ms S McKinnon

PROJECT TITLE
 11 Chalcot Road
 London, NW1

DRAWING TITLE
 Second - Roof Plans
 Proposed

SCALE @ A3
 1:100

DRAWING N° AS026 201 STATUS & REVISION P4

Purpose of Issue
 Information Approval
 Comment Construction

General Notes
 All setting out must be checked on site.
 All levels must be checked on site and refer to Ordnance Datum.
 All fixings and weatherings must be checked on site.
 All dimensions must be checked on site.
 This drawing must be read in conjunction with all other relevant drawings.
 This drawing must not be used for land transfer purposes.
 Calculated areas in accordance with Atnica Ltd. Definition of Areas for Schedule of Areas
 Atnica Ltd. has prepared this document in accordance with the instructions of the Client under the agreed Terms of Business. This document is for the sole and specific use of the Client and Atnica Ltd. shall not be responsible for any use of its contents for any purpose other than that for which it was prepared and provided. Should the Client require to pass electronic copies of the document to other parties, this should be for co-ordination purposes only, the whole of the file should be so copied, but no professional liability or warranty shall be extended to other parties by Atnica Ltd. in this connection without the explicit written agreement thereto by Atnica Ltd.

