



Front Elevation Proposed

Scale: 1:100

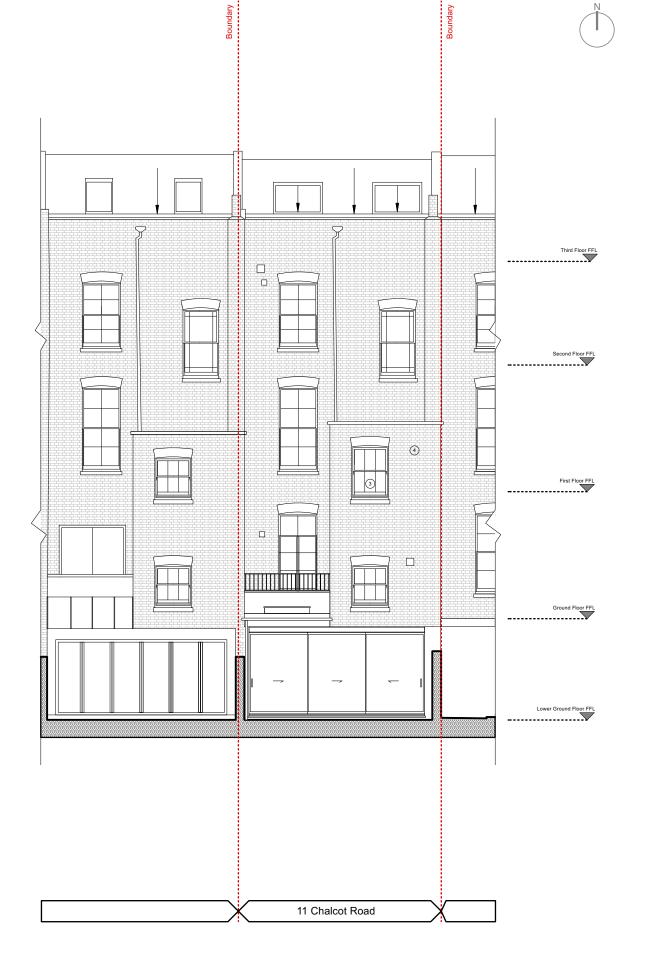

Rear Elevation Proposed

Scale: 1:100

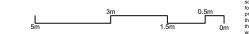

Electronic file reference:


 Revision
 Status
 Date

 4
 Information
 05/04/2023

Key

Fixed rooflight to flat roof
 Single ply membrane to flat roof
 Traditionally detailed timber sash window

Traditionally detailed timber sash window
 New Brick and Bond to match existing

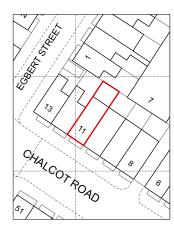

Ms S McKinnon

PROJECT TITLE

11 Chalcot Road London, NW1

DRAWING TITLE
Elevations
Proposed

SCALE @ A3 1:100

drawing n° AS026 250 STATUS & REVISION P4

Purpose of

Comment

General Notes

I settling out must be checked on site.

I levels must be checked on site and refer to Ordnance Datum.

I fixings and weatherings must be checked on site.

I dimensions must be checked on site.

I dimensions must be checked on site.

I is drawing must be read in conjunction with all other relevant drawin is drawing must not be used for land transfer purposes.

La has prepared the decument in accordance with the instructions the Client under the agreed Terms of Business. This document is for the agreed Terms of Business. This document is for the agreed Terms any use of its collections of the Client and Affaired Ltd. shall not not be reliable to the support of the than that for whole the same any purpose other than that for whole the way purpose of the than that for whole the way that the same than the s