

DELTA BRAVO GROUP LTD NOTES:

Proposed plans & elevations have been prepared on the basis of drawings; 48601BWLS-01 provided by Survey Solutions to Delta Bravo Ltd. Delta Bravo Ltd accept no liability for the accuracy or completeness of the original drawings. "As-built" unit must be checked against the drawings prior to any works.


Delta Bravo Group Ltd copyright. This drawing shall not be reproduced without express written permission from DBG.

Delta Bravo Group accept no responsibility or liability for drawing alterations carried out by others and have not checked such alterations.


This drawing shall not be scaled to ascertain any dimensions.

Asbestos survey required prior to commencement.

Contractor/Structural Engineer to confirm load bearing walls.

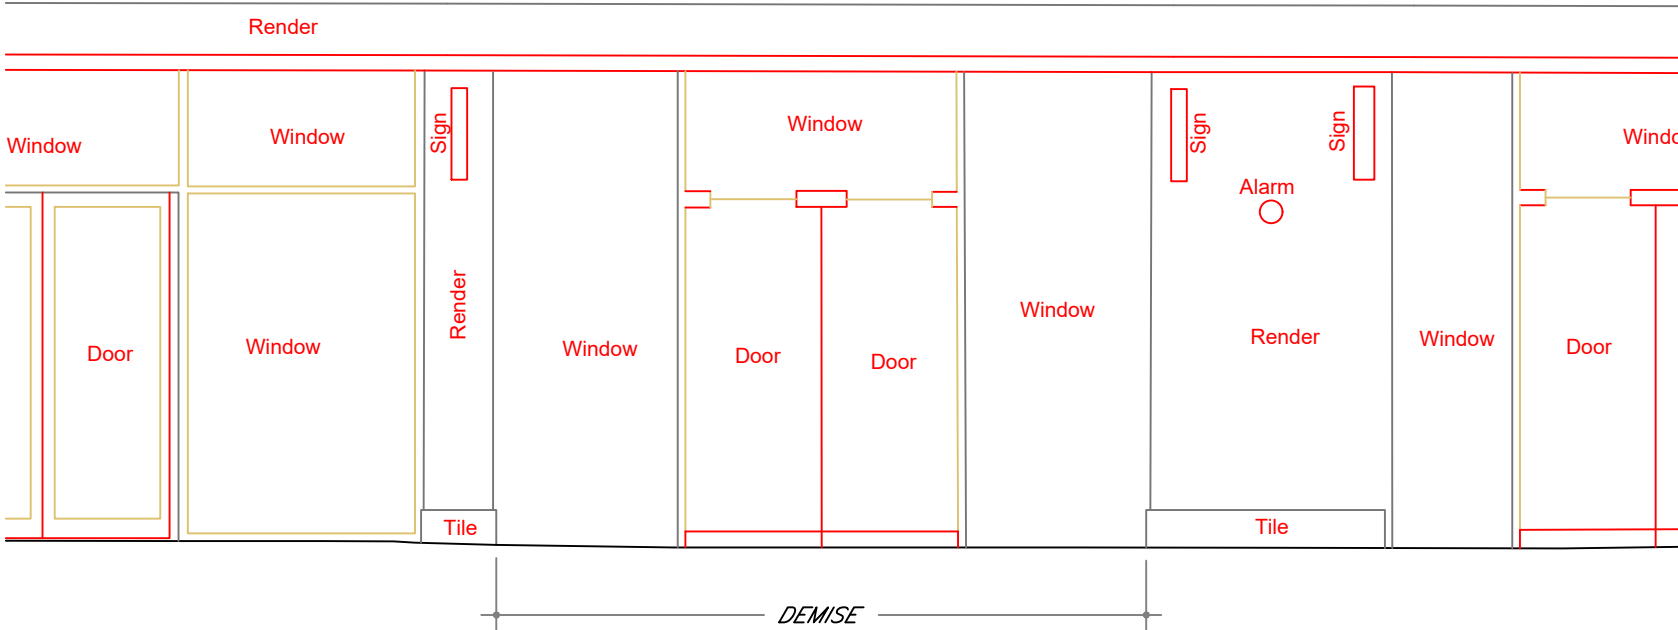

01 **EXISTING SHOPFRONT ELEVATION**
Scale 1:50 @ A1

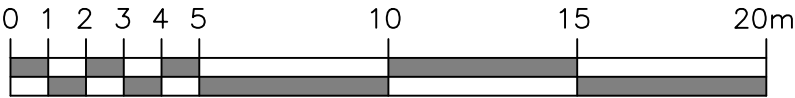

REV	AMENDMENT	DATE
<p>NOTES:</p> <p>CONTRACTORS MUST VERIFY ALL DIMENSIONS ON SITE BEFORE COMMENCEMENT OF ANY WORK OR PREPARING MANUFACTURING DRAWINGS</p> <p>DO NOT SCALE FROM THIS DRAWING</p> <p>ANY DISCREPANCIES ON THIS DRAWING ARE TO BE NOTIFIED TO THE DESIGNER IMMEDIATELY</p>		
<div><p>DELTABRAVO LIMITED</p><p>DESIGN * CONSTRUCTION * SHOPFITTING * PROJECT MANAGEMENT</p><p>Academy House London Road Camberley Surrey GU15 3HL</p></div>		
<p>CLIENT</p> <p>THE MSG GROUP</p>		
<p>PROJECT</p> <p>Unit 34 Brunswick Centre, London, WC1N 1AE</p>		
<p>TITLE</p> <p>EXISTING ELEVATION PLAN</p>		
SCALE @ A3	DRAWN BY	DATE
1:200	M W	15.05.23
DRAWING No		REVISION
DB566-EX02		