

GROUND FLOOR

Rev	Date	
B	stage 3: developed design -issued for information -client	17.05.23
A	stage 2: concept design -issued for information -client	02.05.23
-	stage 2: concept design -issued for information -client	28.04.23
-	stage 0&1: survey -issued for information -client	06.04.23

DRAWING INFORMATION

Issued only for purpose indicated

This drawing to be read in conjunction with all consultants information.

All dimensions to be checked on site.
Do not scale, except for planning purposes.

This drawing is protected by copyright.

JOB NUMBER 309



JOB TITLE **Hernandez Residence**
106B Gaisford Street
NW5 2EH
Kentish Town

DRAWING TITLE
ground floor plan
existing

SCALE: 1:100@A3 and 1:50@A1

DATE: April 2023



DRAWING NO.	REV
A/01/101	—

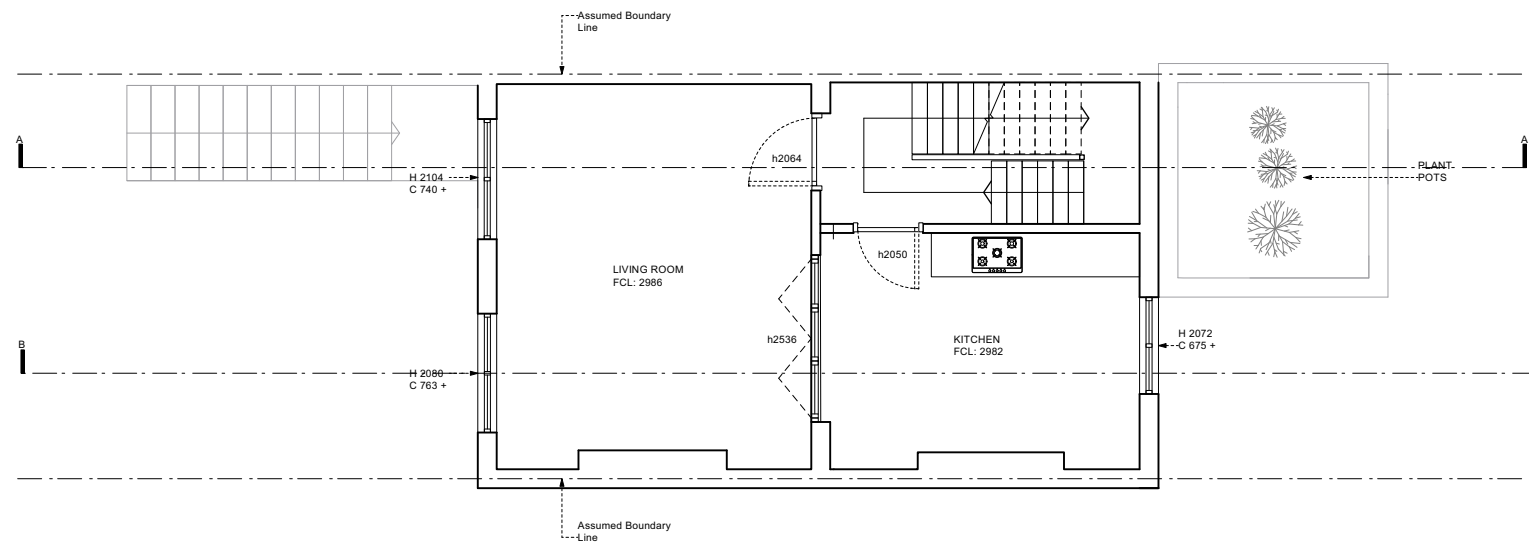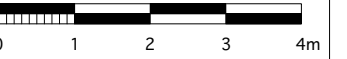

FIRST FLOOR

Rev	Date
B	stage 3: developed design -issued for information -client
17.05.23	
A	stage 2: concept design -issued for information -client
02.05.23	
-	stage 2: concept design -issued for information -client
28.04.23	
-	stage 0&1: survey -issued for information -client
06.04.23	


DRAWING INFORMATION	
Issued only for purpose indicated	
This drawing to be read in conjunction with all consultants information.	
All dimensions to be checked on site. Do not scale, except for planning purposes.	
This drawing is protected by copyright.	
JOB NUMBER	309
JOB TITLE	Hernandez Residence 106B Gaisford Street NW5 2EH Kentish Town
DRAWING TITLE	first floor plan existing
SCALE:	1:100@A3 and 1:50@A1
DATE:	April 2023
DRAWING NO.	REV
A/01/102	-

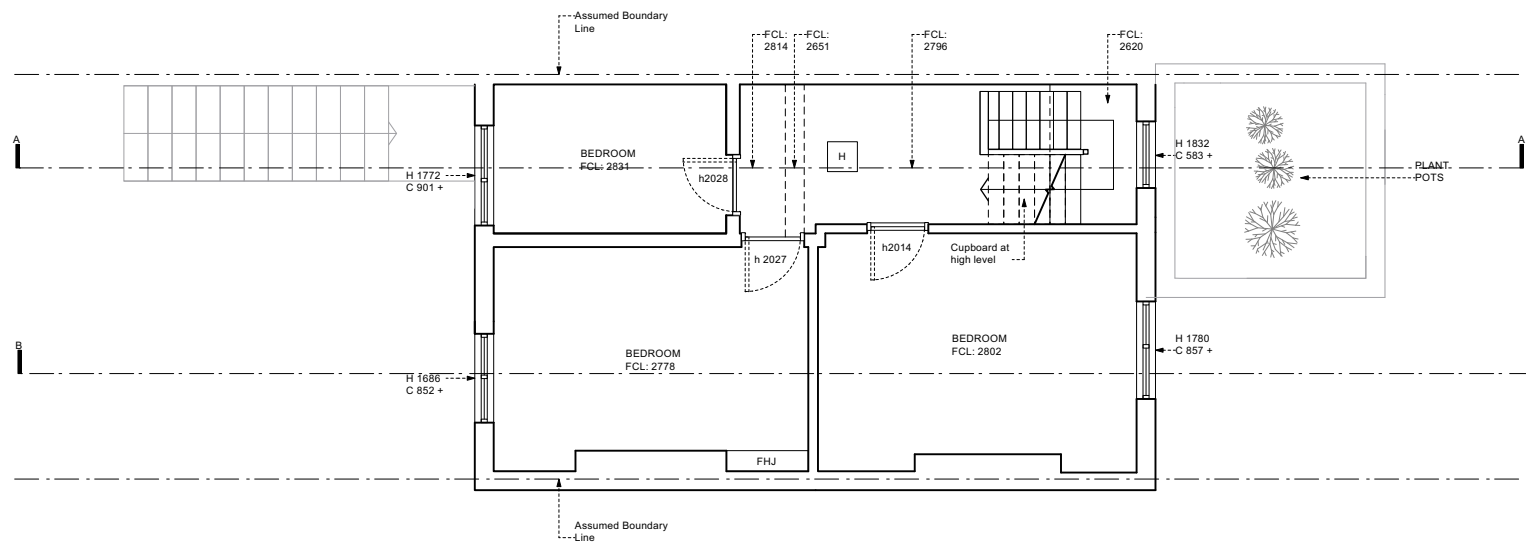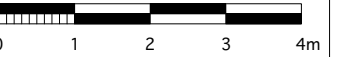

SECOND FLOOR

Rev	Date	
B	stage 3: developed design -issued for information -client	17.05.23
A	stage 2: concept design -issued for information -client	02.05.23
-	stage 2: concept design -issued for information -client	28.04.23
-	stage 0&1: survey -issued for information -client	06.04.23

DRAWING STATUS INFORMATION	
Issued only for purpose indicated	
This drawing to be read in conjunction with all consultants information.	
All dimensions to be checked on site. Do not scale, except for planning purposes.	
This drawing is protected by copyright.	
JOB NUMBER	309
JOB TITLE	Hernandez Residence 106B Gaisford Street NW5 2EH Kentish Town
DRAWING TITLE	second floor plan existing
SCALE:	1:100@A3 and 1:50@A1
DATE:	April 2023
DRAWING NO.	REV
A/01/103	—

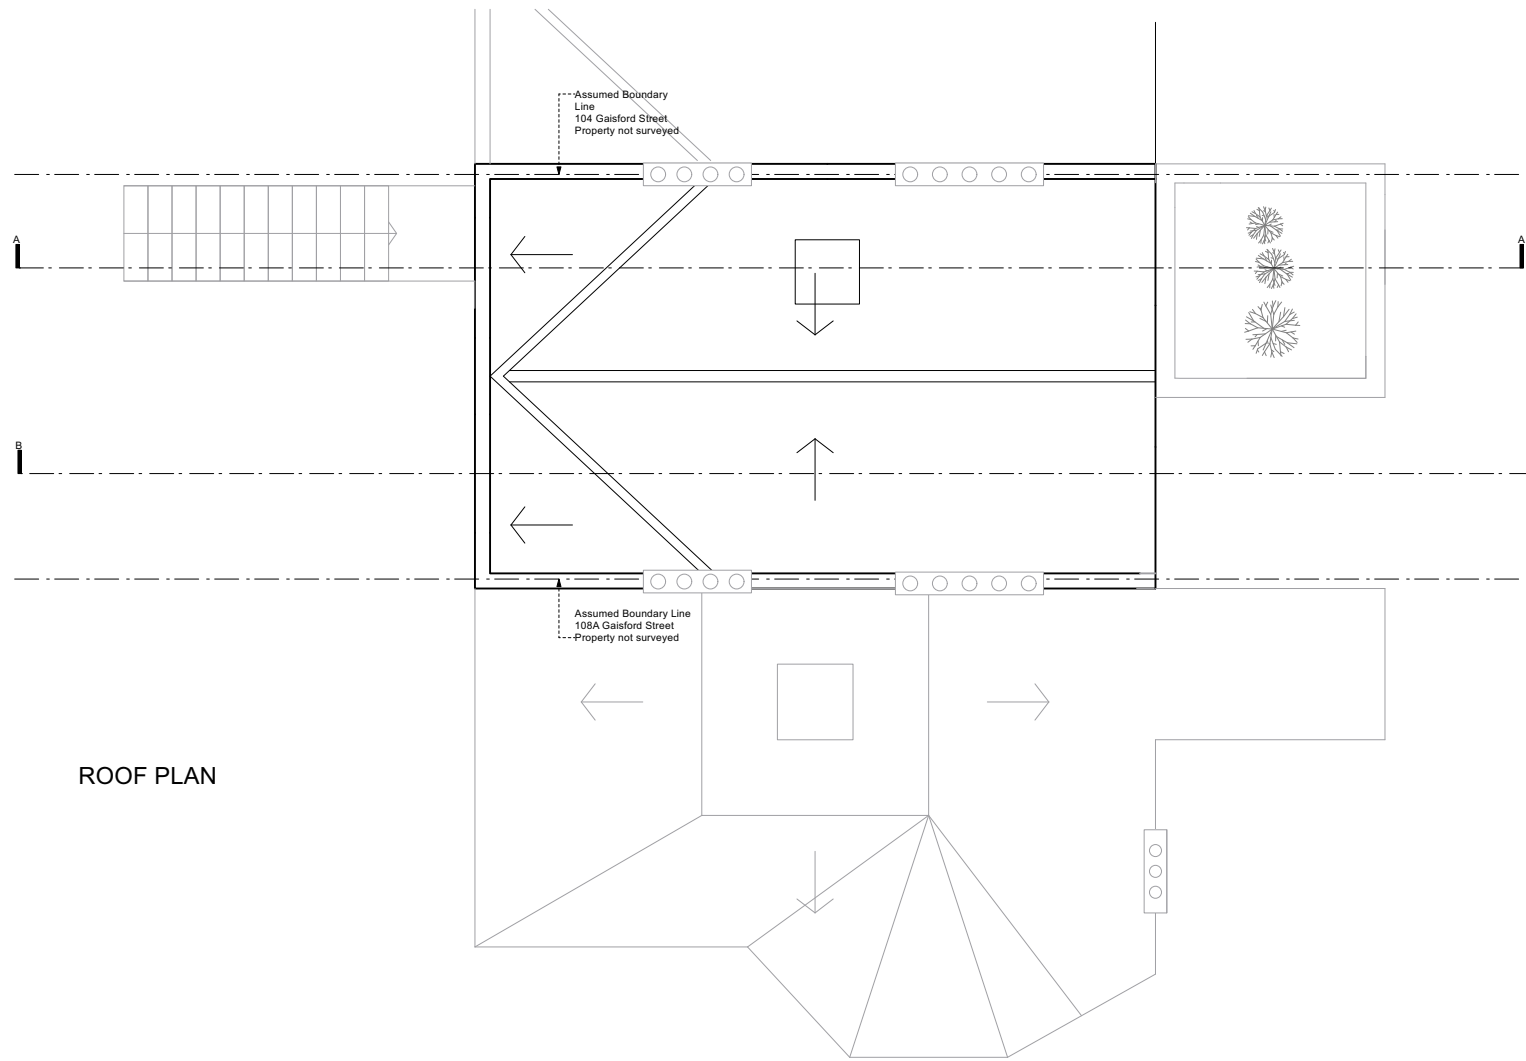

ROOF PLAN

Rev	Date
B	stage 3: developed design -issued for information -client 17.05.23
A	stage 2: concept design -issued for information -client 02.05.23
-	stage 2: concept design -issued for information -client 28.04.23
-	stage 0&1: survey -issued for information -client 06.04.23

DRAWING STATUS INFORMATION

Issued only for purpose indicated

This drawing to be read in conjunction with all consultants information.

All dimensions to be checked on site.
Do not scale, except for planning purposes.

This drawing is protected by copyright.

JOB NUMBER 309

JOB TITLE **Hernandez Residence**
106B Gaisford Street
NW5 2EH
Kentish Town

DRAWING TITLE
roof plan
existing

SCALE: 1:100@A3 and 1:50@A1

DATE: April 2023

DRAWING NO.	REV
A/01/104	—



FRONT ELEVATION



REAR ELEVATION

Rev	Date	
B	stage 3: developed design -issued for information -client	17.05.23
A	stage 2: concept design -issued for information -client	02.05.23
-	stage 2: concept design -issued for information -client	28.04.23
-	stage 0&1: survey -issued for information -client	06.04.23

DRAWING INFORMATION

Issued only for purpose indicated

This drawing is to be read in conjunction with all consultants information.

All dimensions to be checked on site.
Do not scale, except for planning purposes.

This drawing is protected by copyright.

JOB NUMBER 309

JOB TITLE **Hernandez Residence**
106B Gaisford Street
NW5 2EH
Kentish Town


DRAWING TITLE
front and rear elevations
existing

SCALE: 1:100@A3 and 1:50@A1


DATE: April 2023

DRAWING NO. REV

A/01/105 -

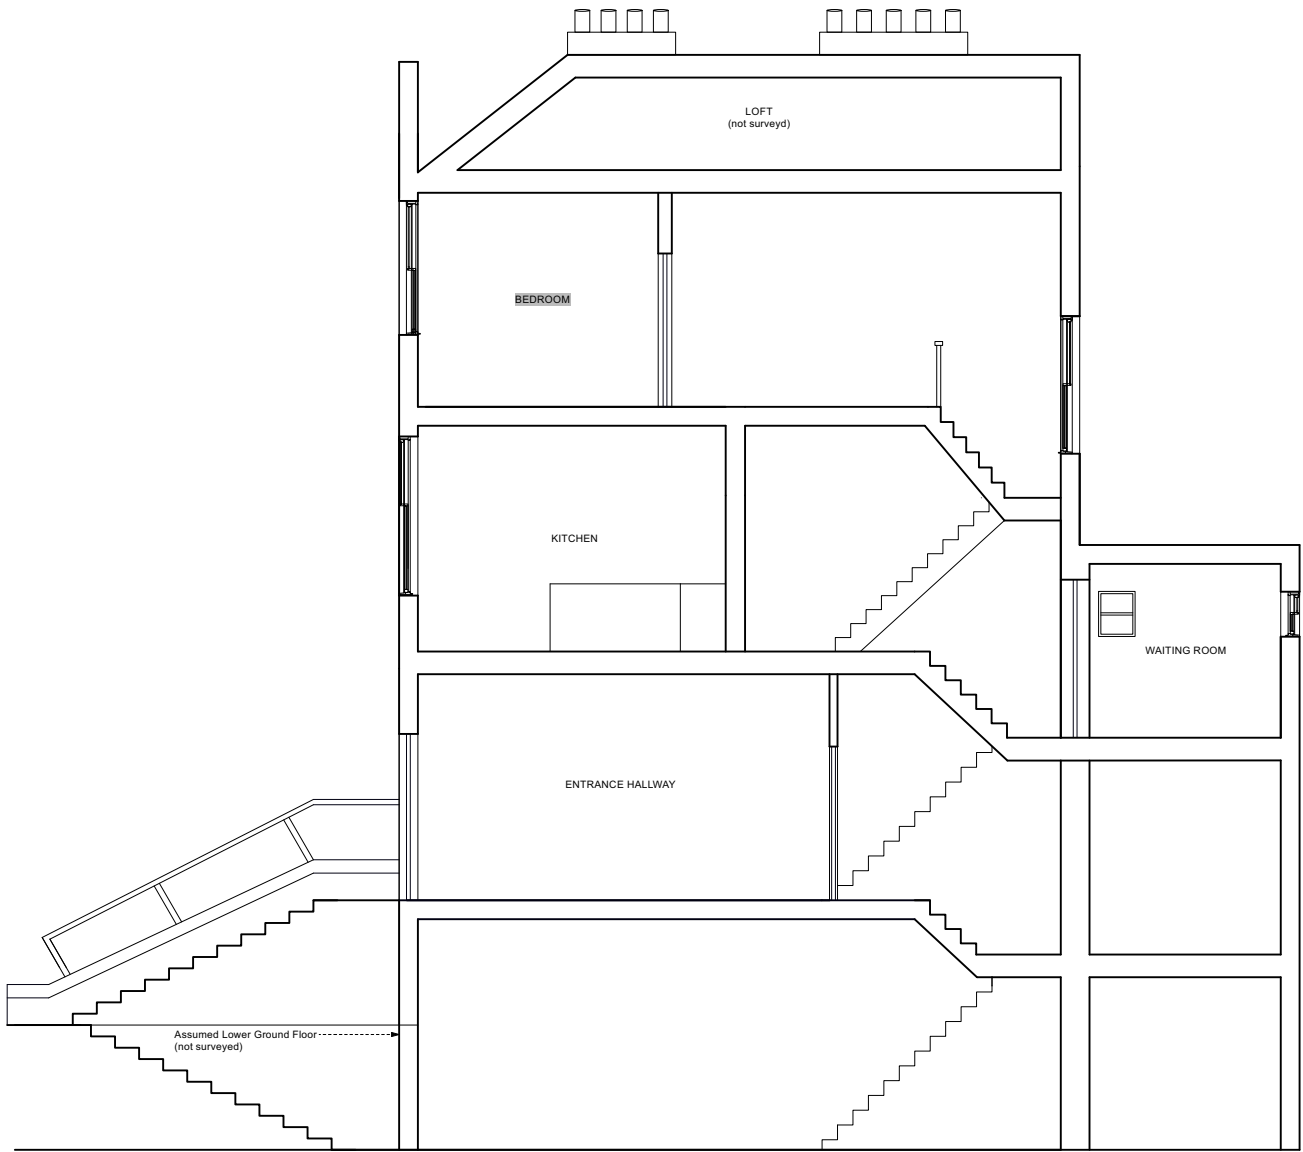

Section AA

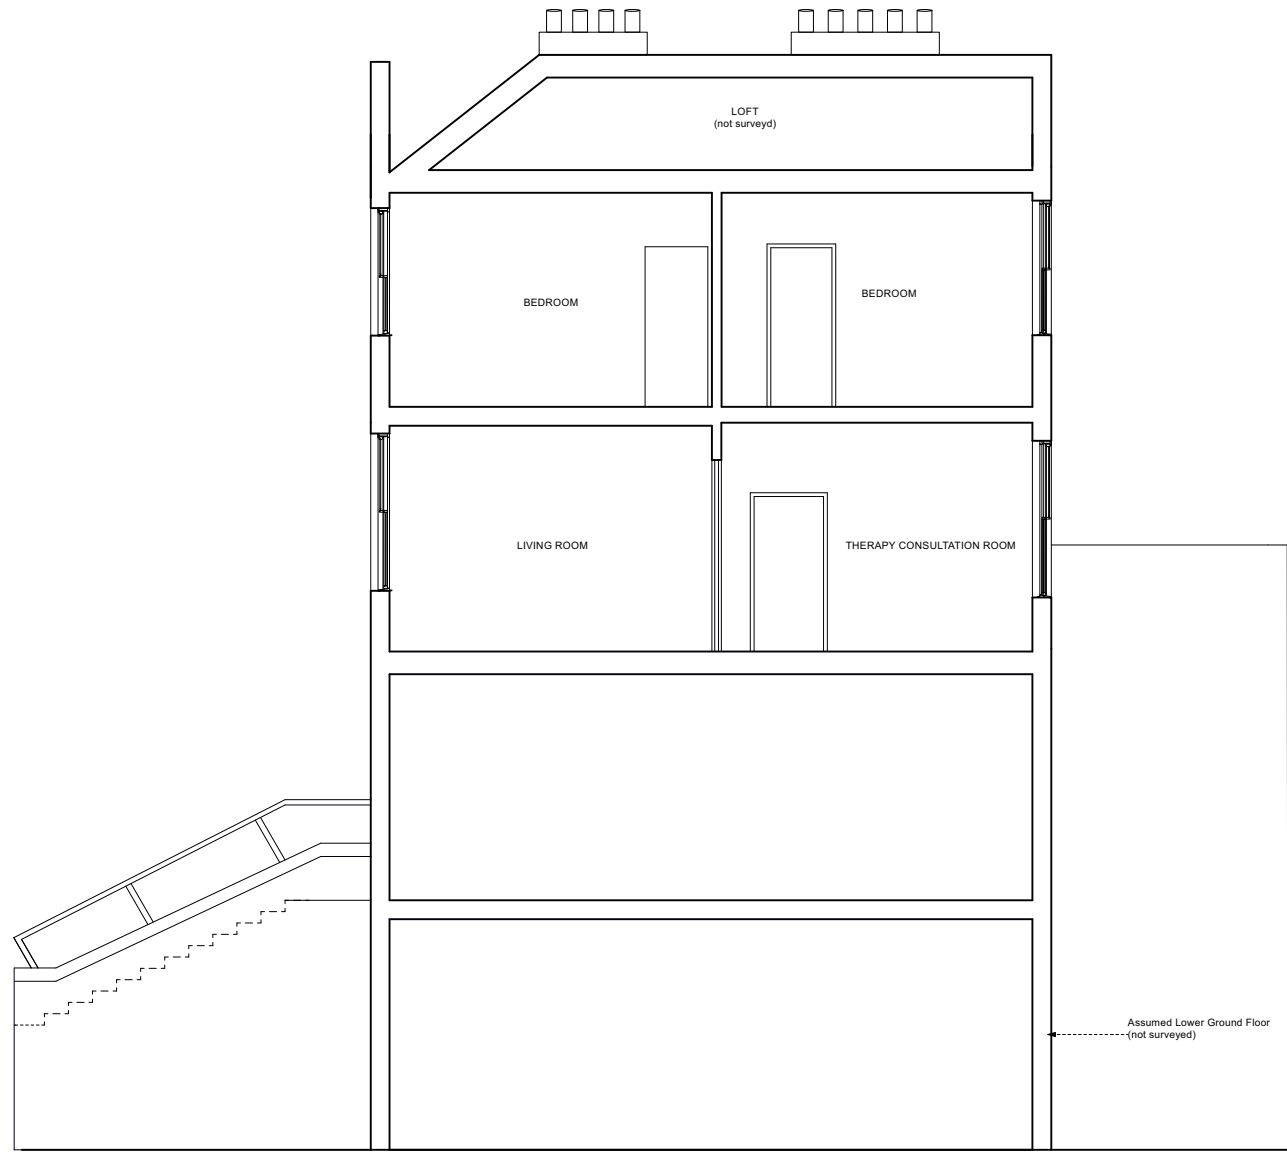

Section BB

Rev		Date
B	stage 3: developed design -issued for information -client	17.05.23
A	stage 2: concept design -issued for information -client	02.05.23
-	stage 2: concept design -issued for information -client	28.04.23
-	stage 2: concept design -issued for information -client	06.04.23

DRAWING STATUS INFORMATION
Issued only for purpose indicated

This drawing to be read in conjunction with all consultants information.
All dimensions to be checked on site.
Do not scale, except for planning purposes.
This drawing is protected by copyright.

JOB NUMBER 309
JOB TITLE **Hernandez Residence**
106B Gaisford Street
NW5 2EH
Kentish Town

DRAWING TITLE
section AA & BB
existing

SCALE: 1:100@A3 and 1:50@A1

DATE: April 2023

DRAWING NO.	REV
A/01/106	—