

REV	DATE	DESCRIPTION
A	03/05/23	PROPOSED ALTERATIONS AMENDED


SECTION CALL-OUT ADDED


NOTES

1. ALL EXISTING INTERNAL FLOORS TO BE REMOVED TO ACCOMMODATE PROPOSED FINISH FLOOR LEVEL.
2. ALL INTERNAL DOORS TO BE RETAINED AND DROPPED.


KEY:

--- PROPOSED ALTERATIONS

 PROPOSED ALTERATIONS TO THE FABRIC

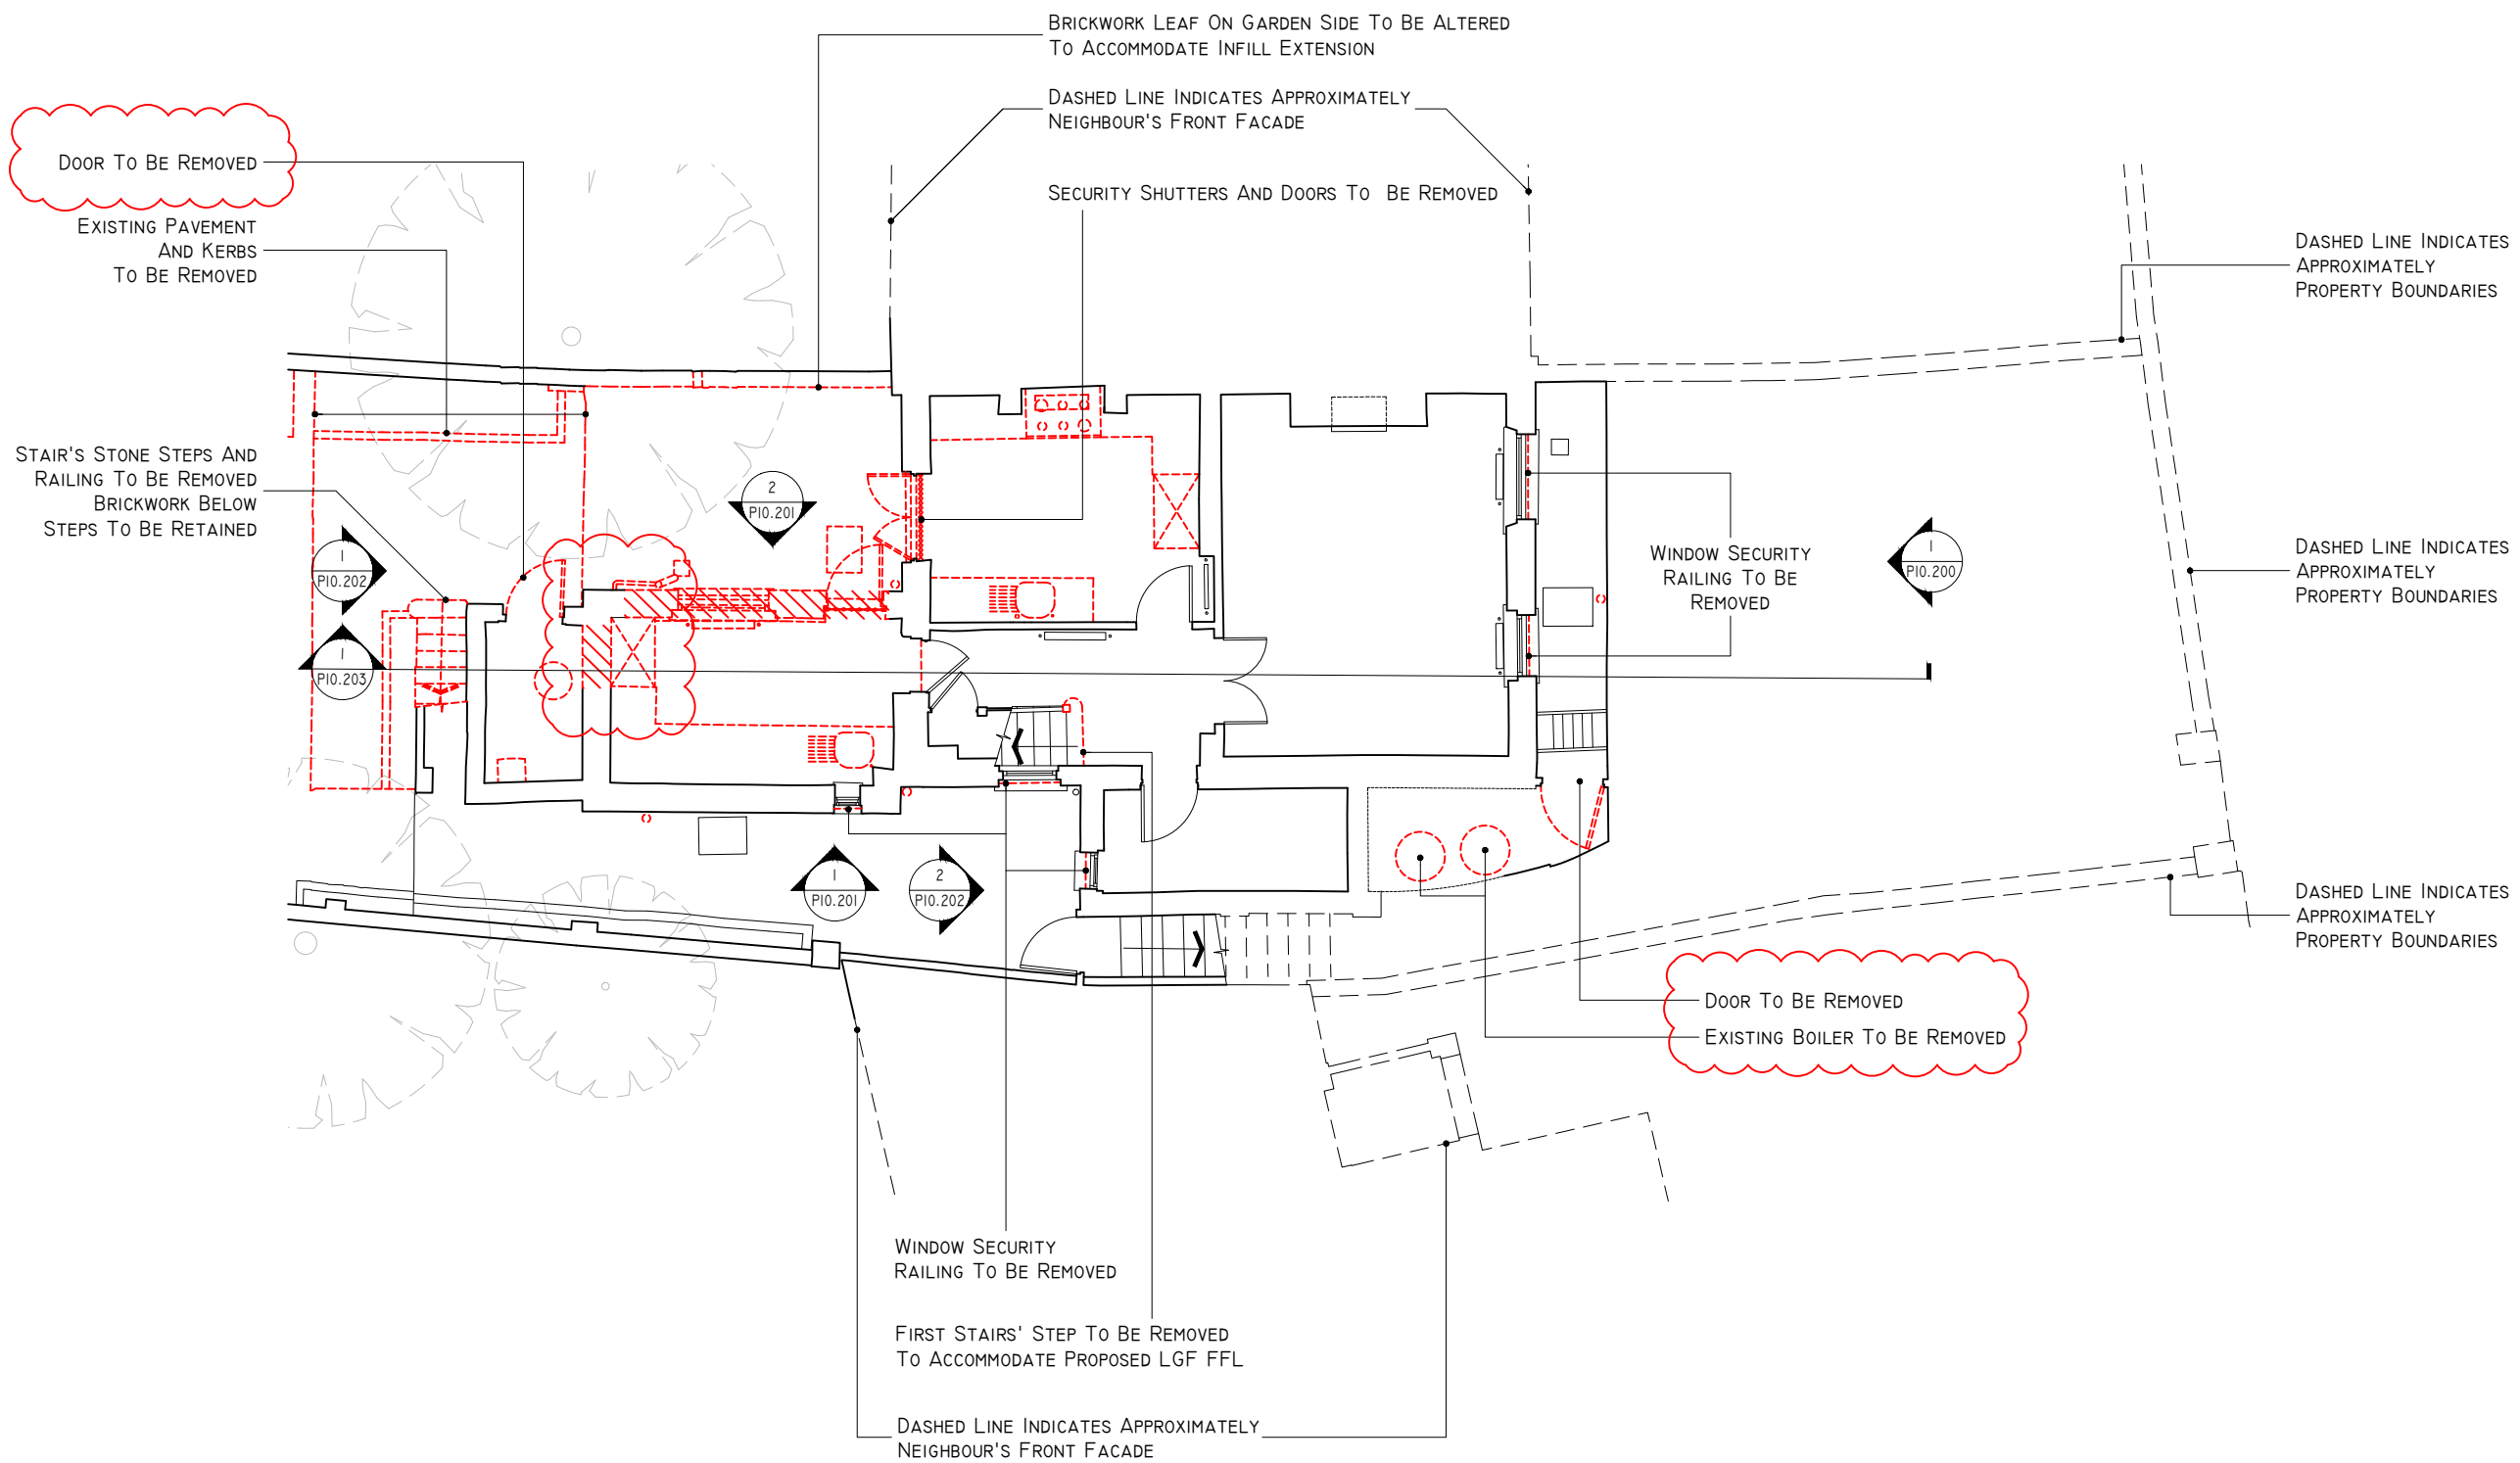

1 EXISTING LOWER GROUND FLOOR PLAN + ALTERATIONS
SCALE: 1:100 @A3

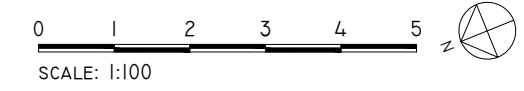

ECHLIN

THIRD FLOOR
91 WIMPOLE STREET,
LONDON W1G 0EF
+44 (0) 20 7349 9610
ECHLINLONDON.COM

DO NOT SCALE FROM THIS DRAWING. ALL DIMENSIONS TO BE CHECKED ON SITE PRIOR TO COMMENCEMENT OF ANY WORKS OR PREPARATION OF SHOP DRAWINGS. THE SIZES AND DIMENSIONS OF ALL STRUCTURAL AND SERVICE ELEMENTS MUST ALWAYS BE CHECKED AGAINST THE RELEVANT ENGINEERING DRAWINGS. THIS DRAWING IS TO BE READ IN CONJUNCTION WITH ALL OTHER CONSULTANTS INFORMATION. IF THIS DRAWING HAS BEEN TRANSMITTED ELECTRONICALLY, THE ABOVE STATEMENTS ALSO APPLY. © 2019 ECHLIN

PROJECT
35 GLOUCESTER CRESCENT, LONDON, NW1 7DL

DRAWING TITLE
EXISTING LOWER GROUND FLOOR PLAN + ALTERATIONS

STATUS
ISSUED FOR PLANNING APPLICATION

SCALE	JOB NUMBER	DRAWN BY	CHECKED
1:100 @A3	2124	FP	SC
DRAWING No	DATE	REVISION	
2124_A_P10.099	28.09.2022	A	

REV	DATE	DESCRIPTION
A	03/05/23	PROPOSED ALTERATIONS AMENDED


SECTION CALL-OUT ADDED

NOTES


1. ALL EXISTING INTERNAL FLOORS TO BE REMOVED TO ACCOMMODATE PROPOSED FINISH FLOOR LEVEL.
2. ALL INTERNAL DOORS TO BE RETAINED AND DROPPED.

KEY:

- PROPOSED ALTERATIONS
- ▨ PROPOSED ALTERATIONS TO THE FABRIC

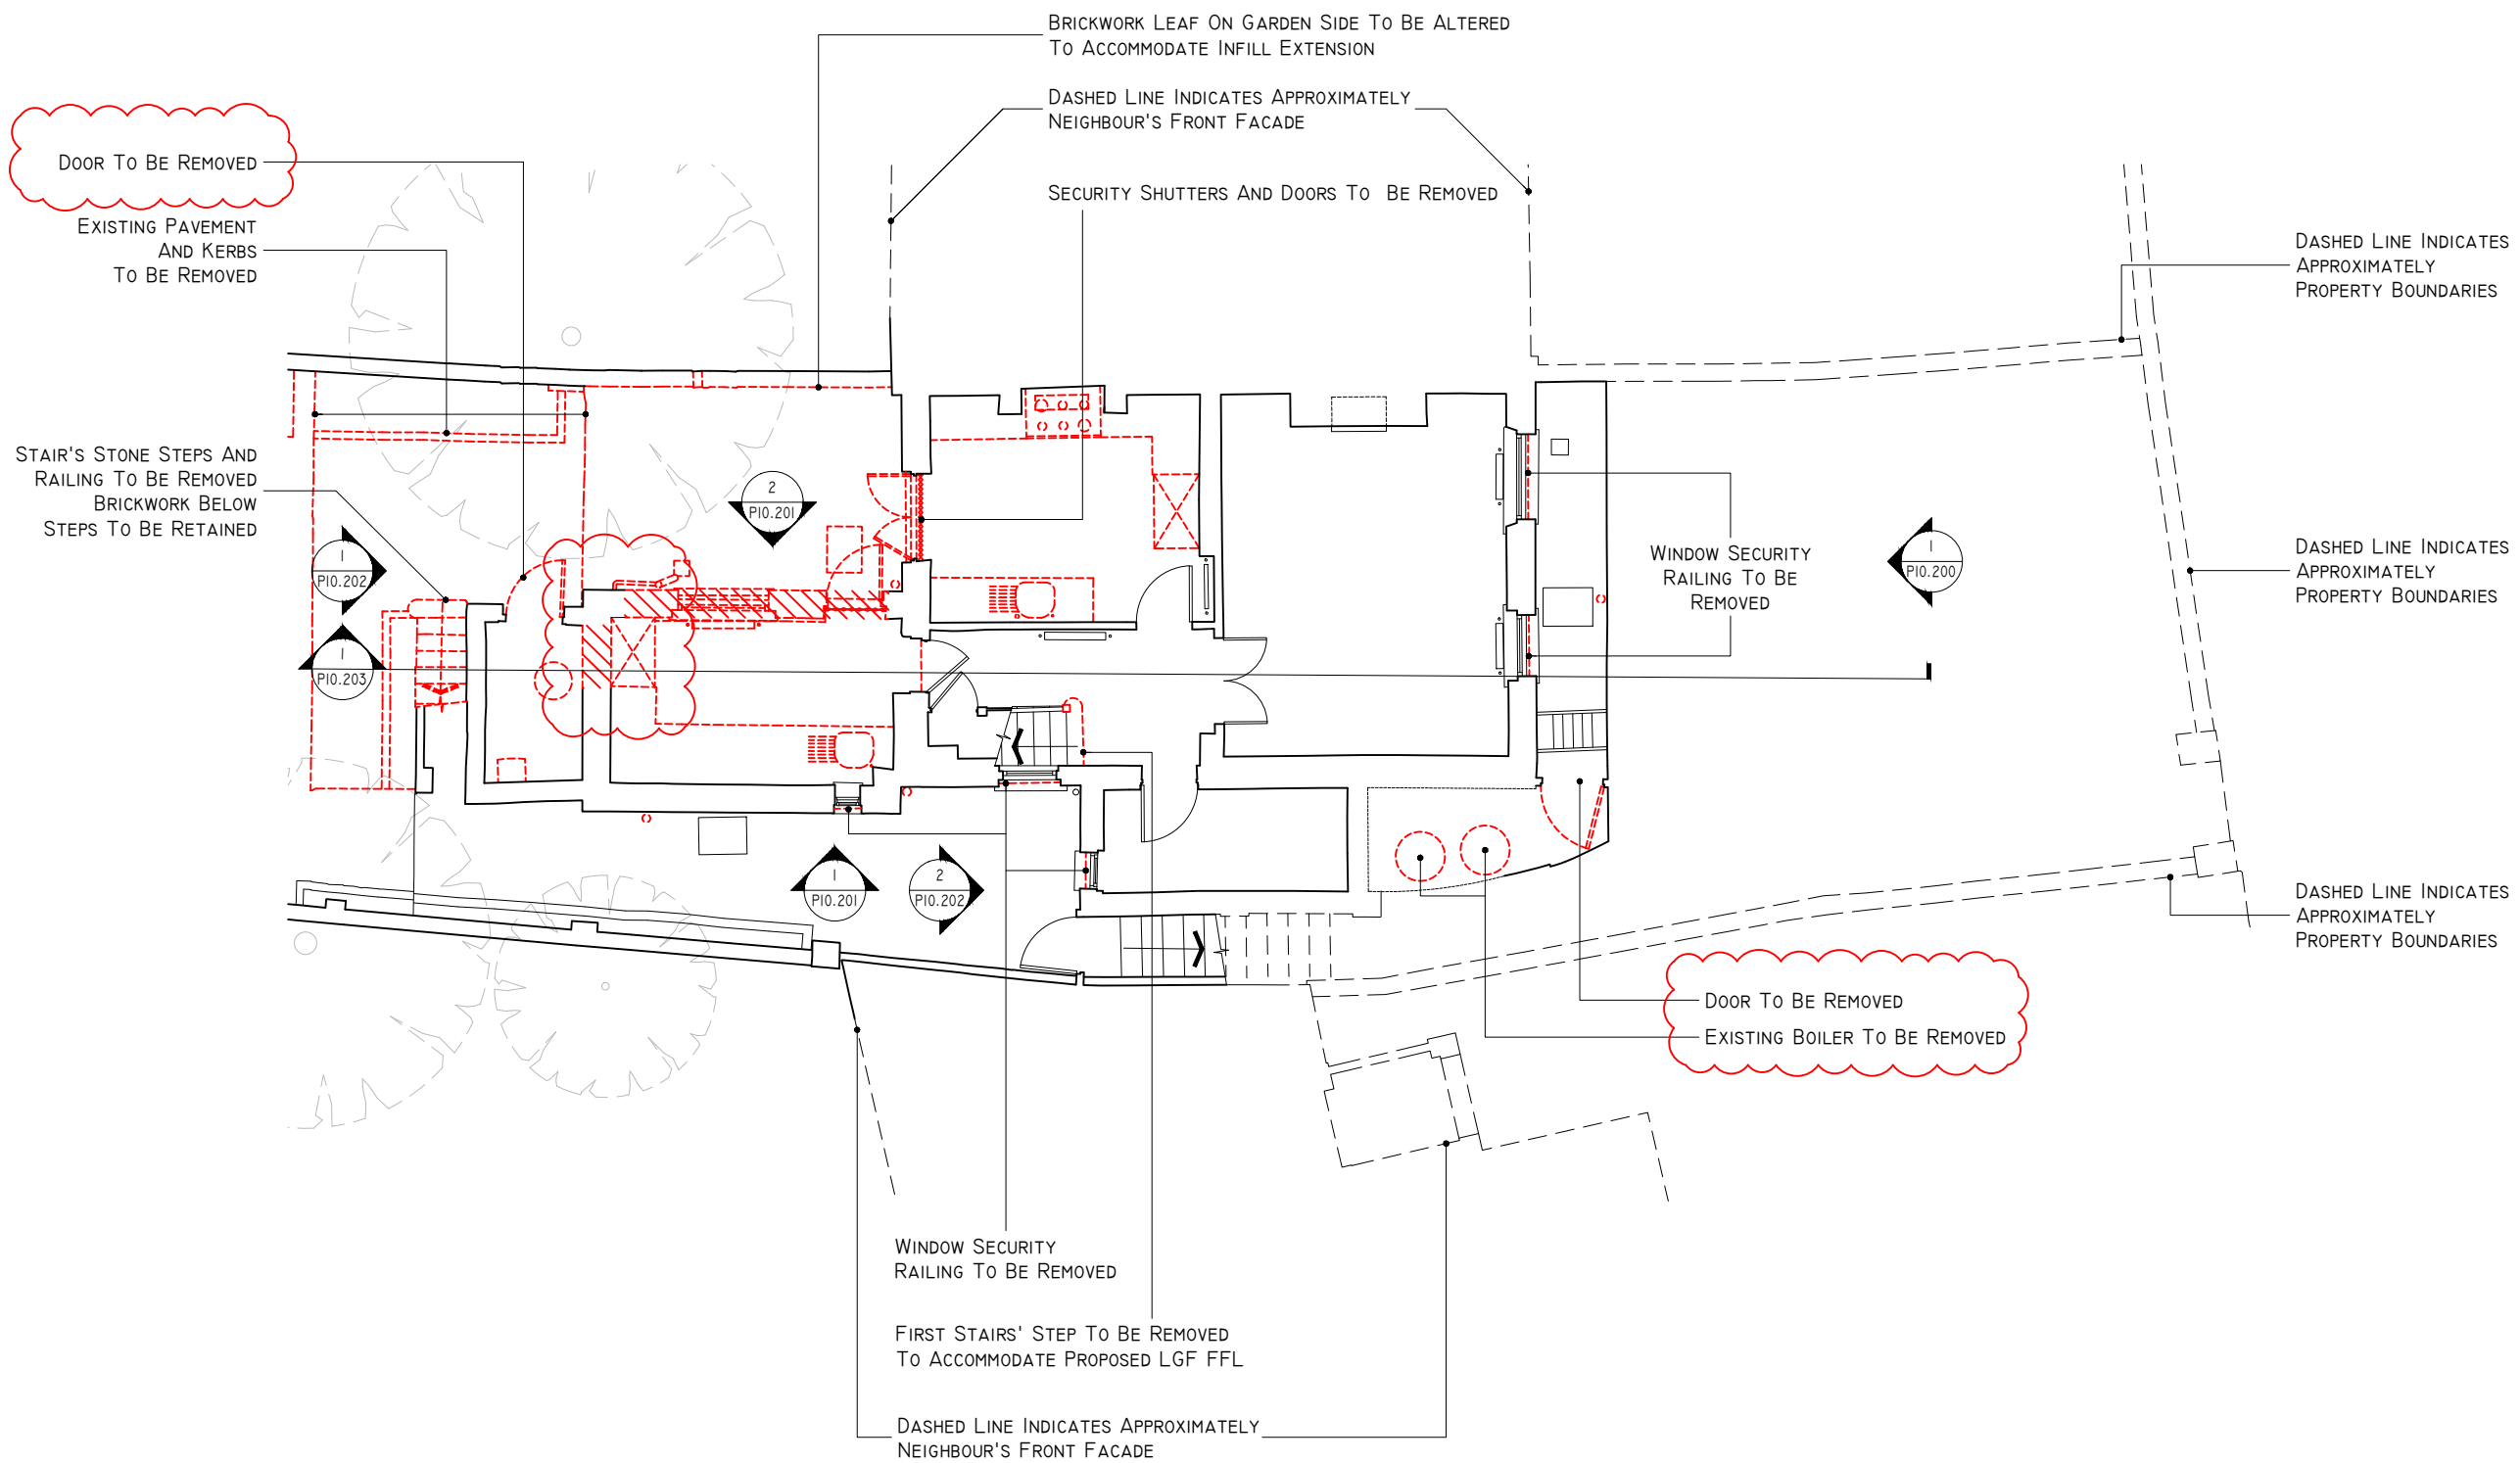

1 EXISTING LOWER GROUND FLOOR PLAN + ALTERATIONS
SCALE: 1:100 @A3

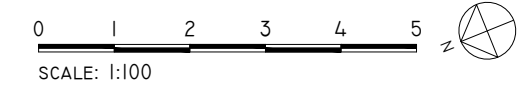

ECHLIN
THIRD FLOOR
91 WIMPOLE STREET,
LONDON W1G 0EF
+44 (0) 20 7349 9610
ECHLINLONDON.COM

DO NOT SCALE FROM THIS DRAWING. ALL DIMENSIONS TO BE CHECKED ON SITE PRIOR TO COMMENCEMENT OF ANY WORKS OR PREPARATION OF SHOP DRAWINGS. THE SIZES AND DIMENSIONS OF ALL STRUCTURAL AND SERVICE ELEMENTS MUST ALWAYS BE CHECKED AGAINST THE RELEVANT ENGINEERING DRAWINGS. THIS DRAWING IS TO BE READ IN CONJUNCTION WITH ALL OTHER CONSULTANTS INFORMATION. IF THIS DRAWING HAS BEEN TRANSMITTED ELECTRONICALLY, THE ABOVE STATEMENTS ALSO APPLY. © 2019 ECHLIN

PROJECT
35 GLOUCESTER CRESCENT, LONDON, NW1 7DL

DRAWING TITLE
EXISTING LOWER GROUND FLOOR PLAN + ALTERATIONS


STATUS
ISSUED FOR PLANNING APPLICATION

SCALE	JOB NUMBER	DRAWN BY	CHECKED
1:100 @A3	2124	FP	SC
DRAWING No	DATE	REVISION	
2124_A_P10.099	28.09.2022	A	

REV	DATE	DESCRIPTION
A	03/05/23	PROPOSED ALTERATIONS AMENDED

NOTES
 1. ALL EXISTING MODERN INTERNAL FLOOR FINISHES IN MAIN ROOMS TO BE REMOVED

KEY:
 - - - - - PROPOSED ALTERATIONS
 ▨ PROPOSED ALTERATIONS TO THE FABRIC

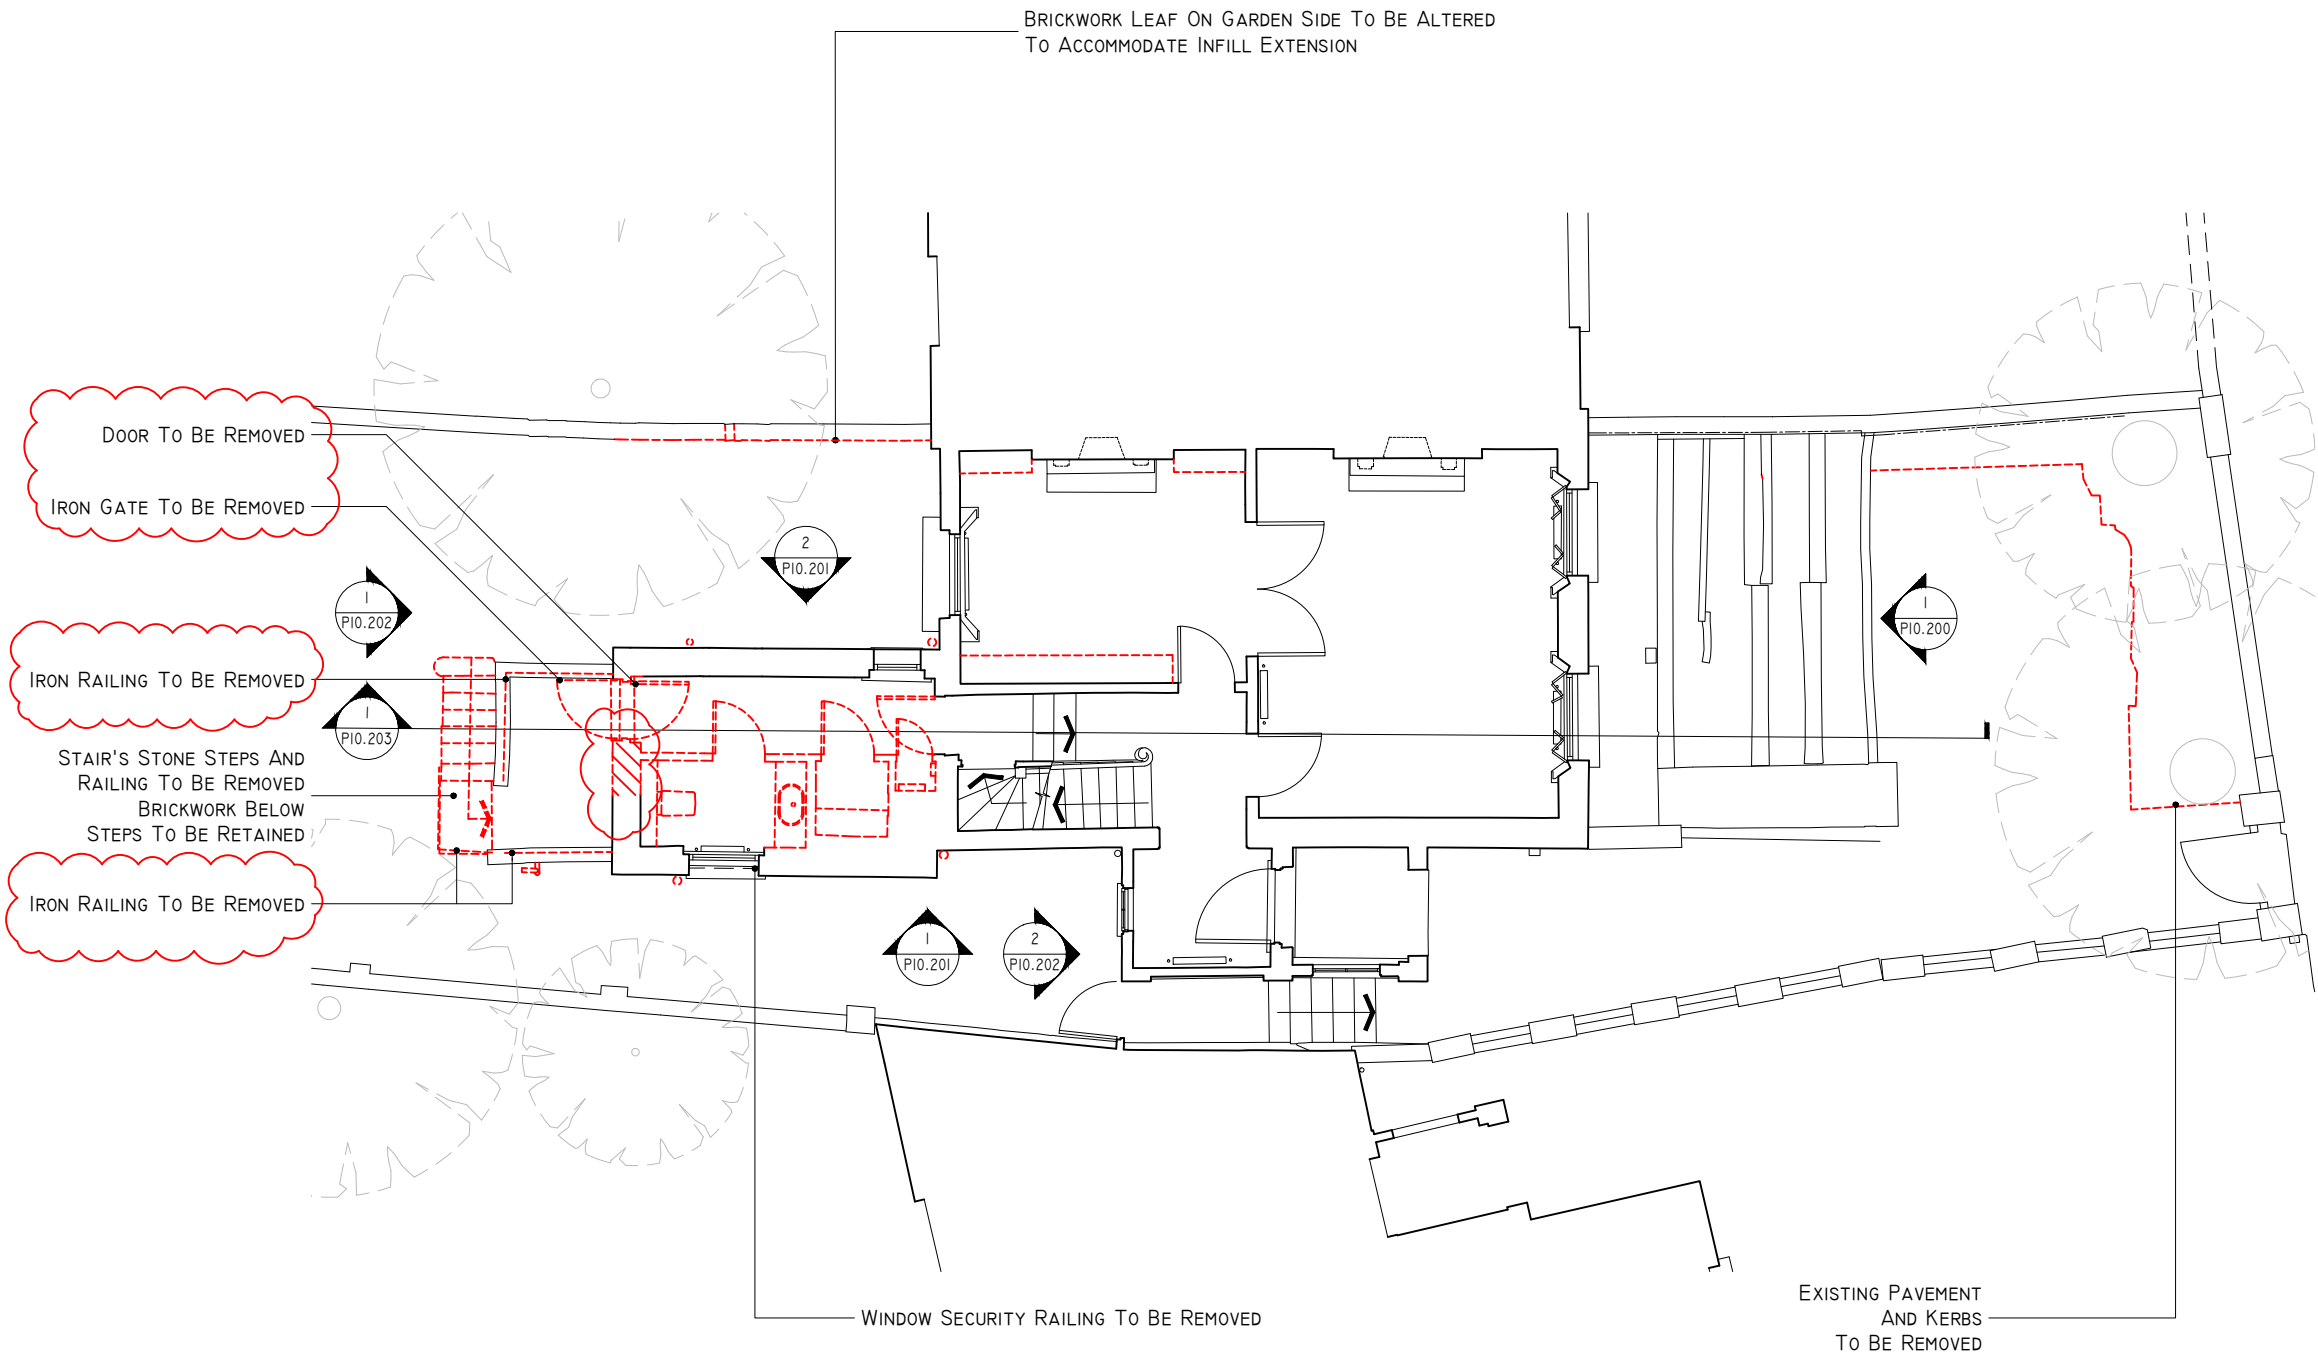

ECHLIN
 THIRD FLOOR
 91 WIMPOLE STREET,
 LONDON W1G 0EP
 +44 (0) 20 7349 9610
 ECHLINLONDON.COM

DO NOT SCALE FROM THIS DRAWING. ALL DIMENSIONS TO BE CHECKED ON SITE PRIOR TO COMMENCEMENT OF ANY WORKS OR PREPARATION OF SHOP DRAWINGS. THE SIZING AND DIMENSIONS OF ALL STRUCTURAL AND SERVICE ELEMENTS MUST ALWAYS BE CHECKED AGAINST THE RELEVANT ENGINEERS DRAWINGS. THIS DRAWING IS TO BE READ IN CONJUNCTION WITH ALL OTHER CONSULTANTS INFORMATION. IF THIS DRAWING HAS BEEN TRANSMITTED ELECTRONICALLY, THE ABOVE STATEMENTS ALSO APPLY. © ECHLIN 2015

PROJECT
 35 GLOUCESTER CRESCENT, LONDON, NW1 7DL


DRAWING TITLE
 EXISTING GROUND FLOOR PLAN + ALTERATIONS

STATUS
 ISSUED FOR PLANNING APPLICATION

SCALE	JOB NUMBER	DRAWN BY	CHECKED
1:100 @A3	2124	FP	SC

DRAWING No	DATE	REVISION
2124_A_P10.100	28.09.2022	A

1 EXISTING GROUND FLOOR PLAN + ALTERATIONS
 SCALE: 1:100 @A3

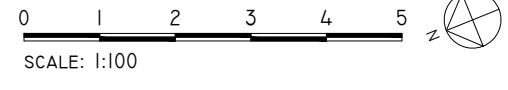

REV	DATE	DESCRIPTION
A	03/05/23	PROPOSED ALTERATIONS AMENDED


NOTES

1. ALL EXISTING MODERN INTERNAL FLOOR FINISHES IN MAIN ROOMS TO BE REMOVED


KEY:

----- PROPOSED ALTERATIONS

▨ PROPOSED ALTERATIONS TO THE FABRIC

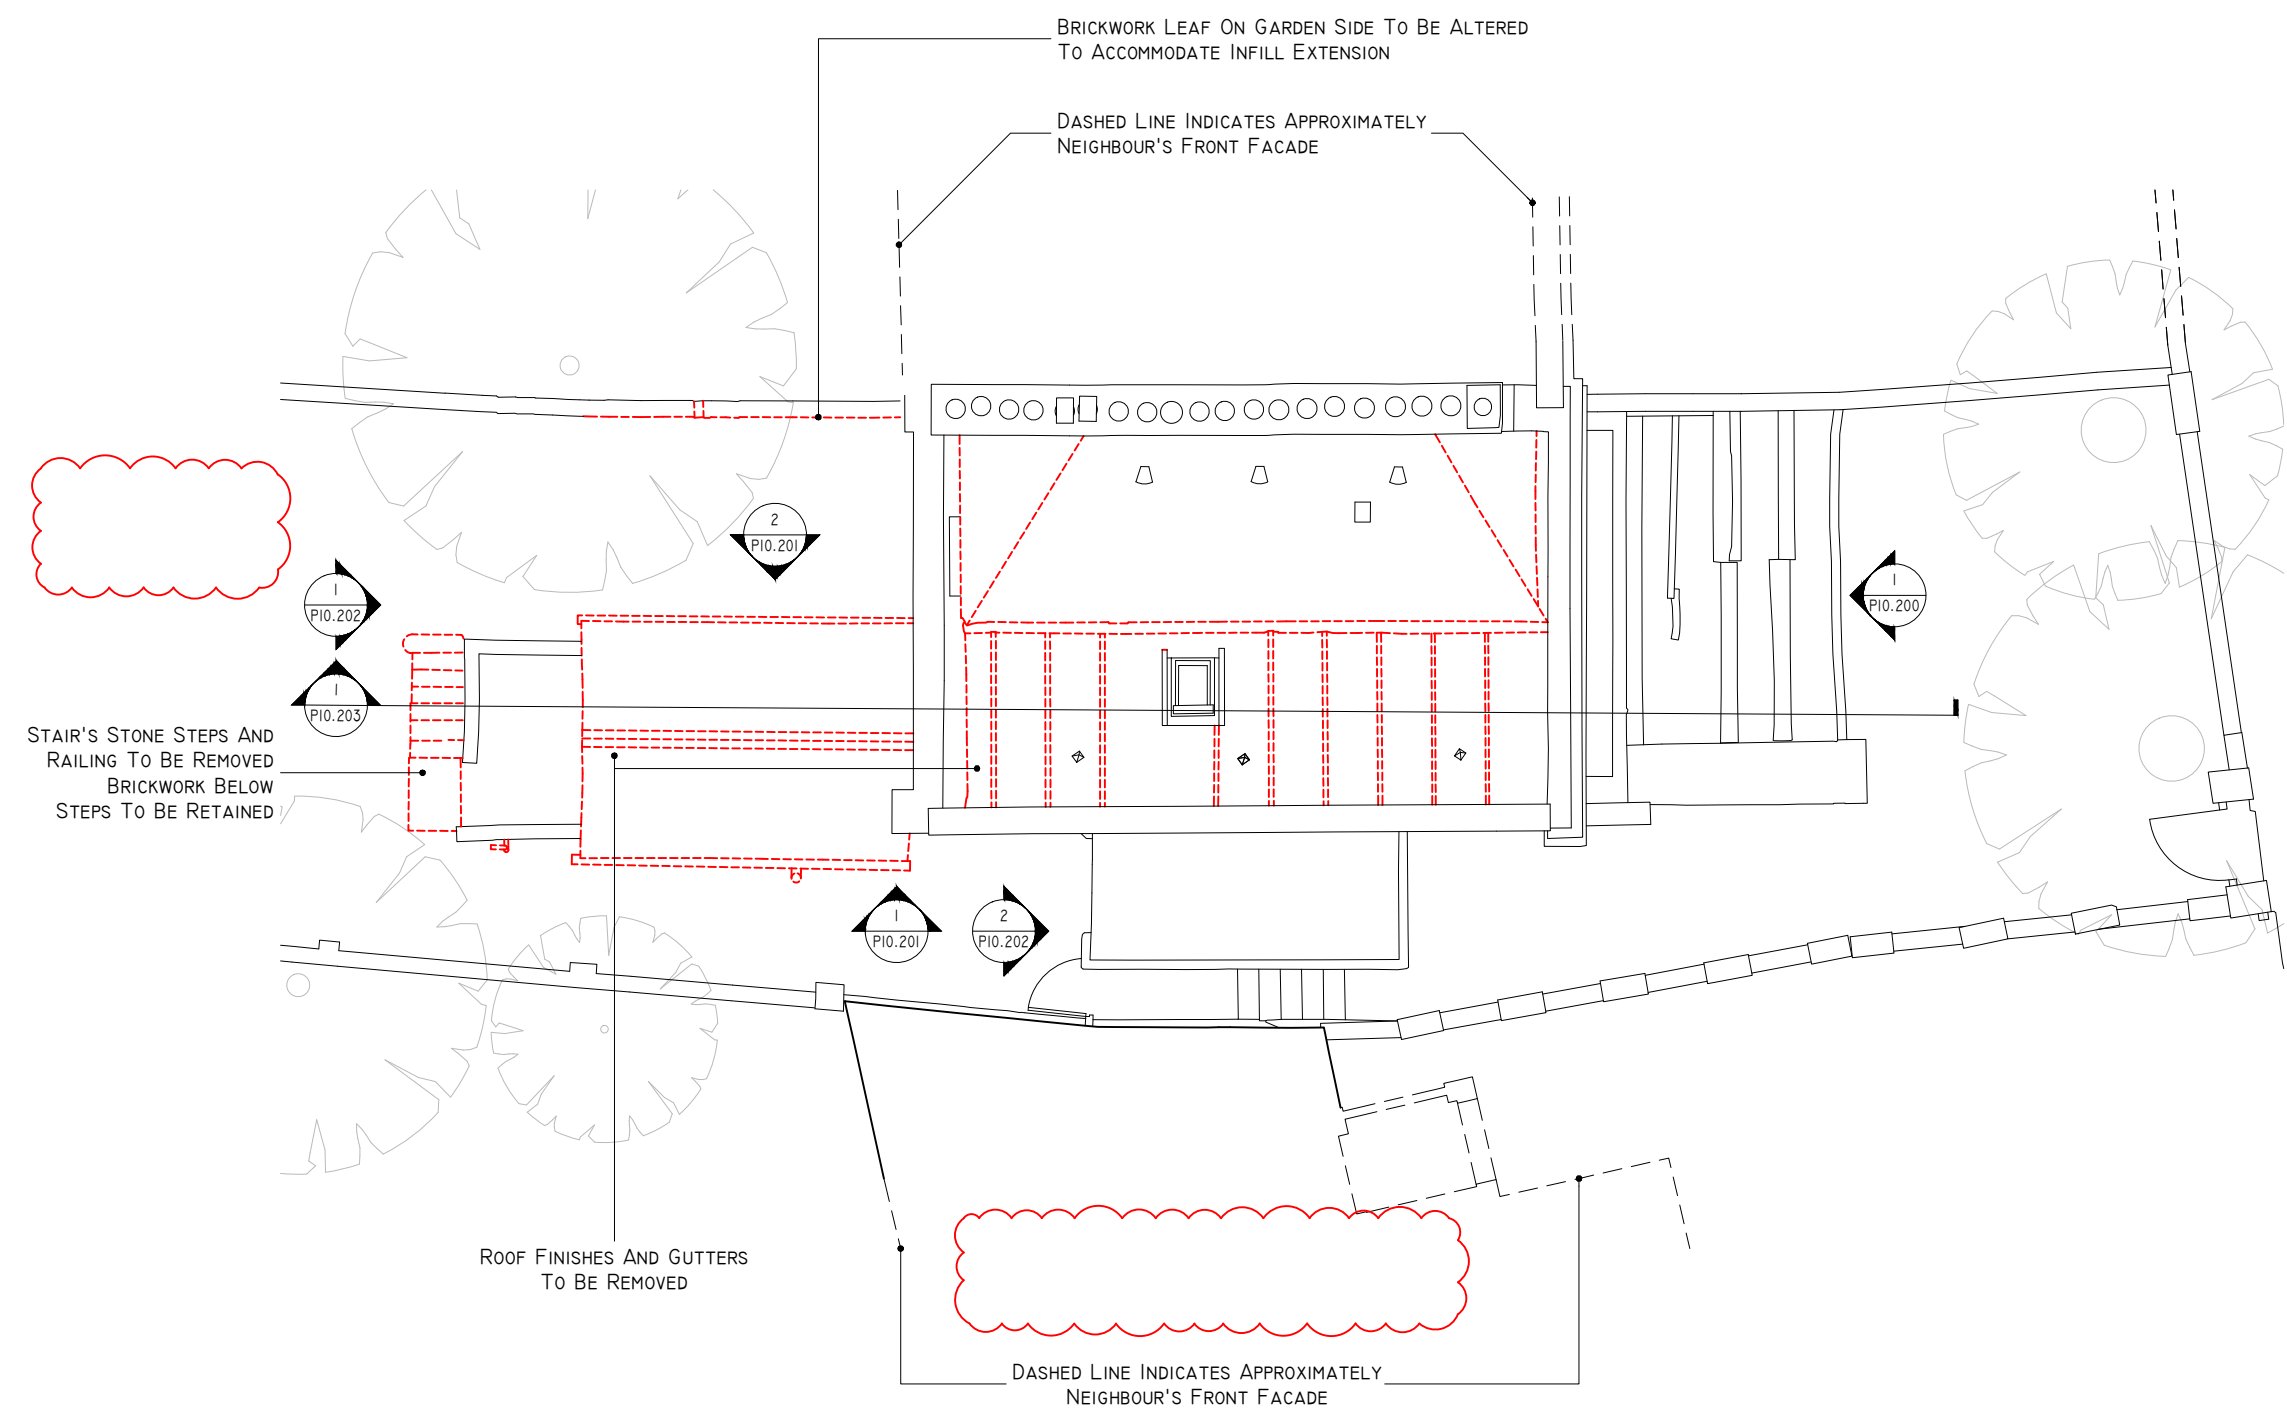

1 EXISTING ROOF PLAN + ALTERATIONS
SCALE: 1:100 @A3

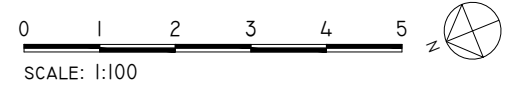

ECHLIN

THIRD FLOOR
91 WIMPOLE STREET,
LONDON W1G 0EF
+44 (0) 20 7349 9610
ECHLINLONDON.COM

DO NOT SCALE FROM THIS DRAWING. ALL DIMENSIONS TO BE CHECKED ON SITE PRIOR TO COMMENCEMENT OF ANY WORKS OR PREPARATION OF SHOP DRAWINGS. THE SIZING AND DIMENSIONS OF ALL STRUCTURAL AND SERVICE ELEMENTS MUST ALWAYS BE CHECKED AGAINST THE RELEVANT ENGINEER'S DRAWINGS. THIS DRAWING IS TO BE READ IN CONJUNCTION WITH ALL OTHER CONSULTANTS' INFORMATION. IF THIS DRAWING HAS BEEN TRANSMITTED ELECTRONICALLY, THE ABOVE STATEMENTS ALSO APPLY. © ECHLIN 2015

PROJECT			
35 GLOUCESTER CRESCENT, LONDON, NW1 7DL			
DRAWING TITLE			
EXISTING ROOF FLOOR PLAN + ALTERATIONS			
STATUS			
ISSUED FOR PLANNING APPLICATION			
SCALE	JOB NUMBER	DRAWN BY	CHECKED
1:100 @A3	2124	FP	SC
DRAWING No	DATE	REVISION	
2124_A_P10.104	28.09.2022	A	


REV	DATE	DESCRIPTION
A	03/05/23	PROPOSED ALTERATIONS AMENDED

NOTES

1. ALL EXISTING EXTERNAL LIGHTS AND ALARM SOUNDERS TO BE REMOVED
2. ALL EXISTING ROOF FINISHES TO BE REMOVED

KEY:

----- PROPOSED ALTERATIONS

 PROPOSED ALTERATIONS TO THE FABRIC




ECHLIN THIRD FLOOR
 91 WIMPOLE STREET,
 LONDON W1G 0EF
 +44 (0) 20 7349 9610
 ECHLINLONDON.COM

DO NOT SCALE FROM THIS DRAWING. ALL DIMENSIONS TO BE CHECKED ON SITE PRIOR TO COMMENCEMENT OF ANY WORKS OR PREPARATION OF SHOP DRAWINGS. THE SIZING AND DIMENSIONS OF ALL STRUCTURAL AND SERVICE ELEMENTS MUST ALWAYS BE CHECKED AGAINST THE RELEVANT ENGINEERS DRAWINGS. THIS DRAWING IS TO BE READ IN CONJUNCTION WITH ALL OTHER CONSULTANTS INFORMATION. IF THIS DRAWING HAS BEEN TRANSMITTED ELECTRONICALLY, THE ABOVE STATEMENTS ALSO APPLY. © ECHLIN 2015

PROJECT			
35 GLOUCESTER CRESCENT, LONDON, NW1 7DL			
DRAWING TITLE			
EXISTING SOUTH ELEVATION + ALTERATIONS			
STATUS			
ISSUED FOR PLANNING APPLICATION			
SCALE	JOB NUMBER	DRAWN BY	CHECKED
1:100 @A3	2124	FP	SC
DRAWING No	DATE	REVISION	
2124_A_P10.200	28.09.2022	A	

EXISTING SOUTH ELEVATION + ALTERATIONS
 SCALE: 1:100 @A3

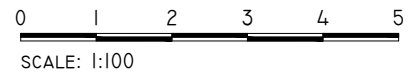

REV	DATE	DESCRIPTION
A	03/05/23	PROPOSED ALTERATIONS AMENDED


NOTES

1. ALL EXISTING EXTERNAL LIGHTS AND ALARM SOUNDERS TO BE REMOVED
2. ALL EXISTING ROOF FINISHES TO BE REMOVED

KEY:

----- PROPOSED ALTERATIONS

▨ PROPOSED ALTERATIONS TO THE FABRIC

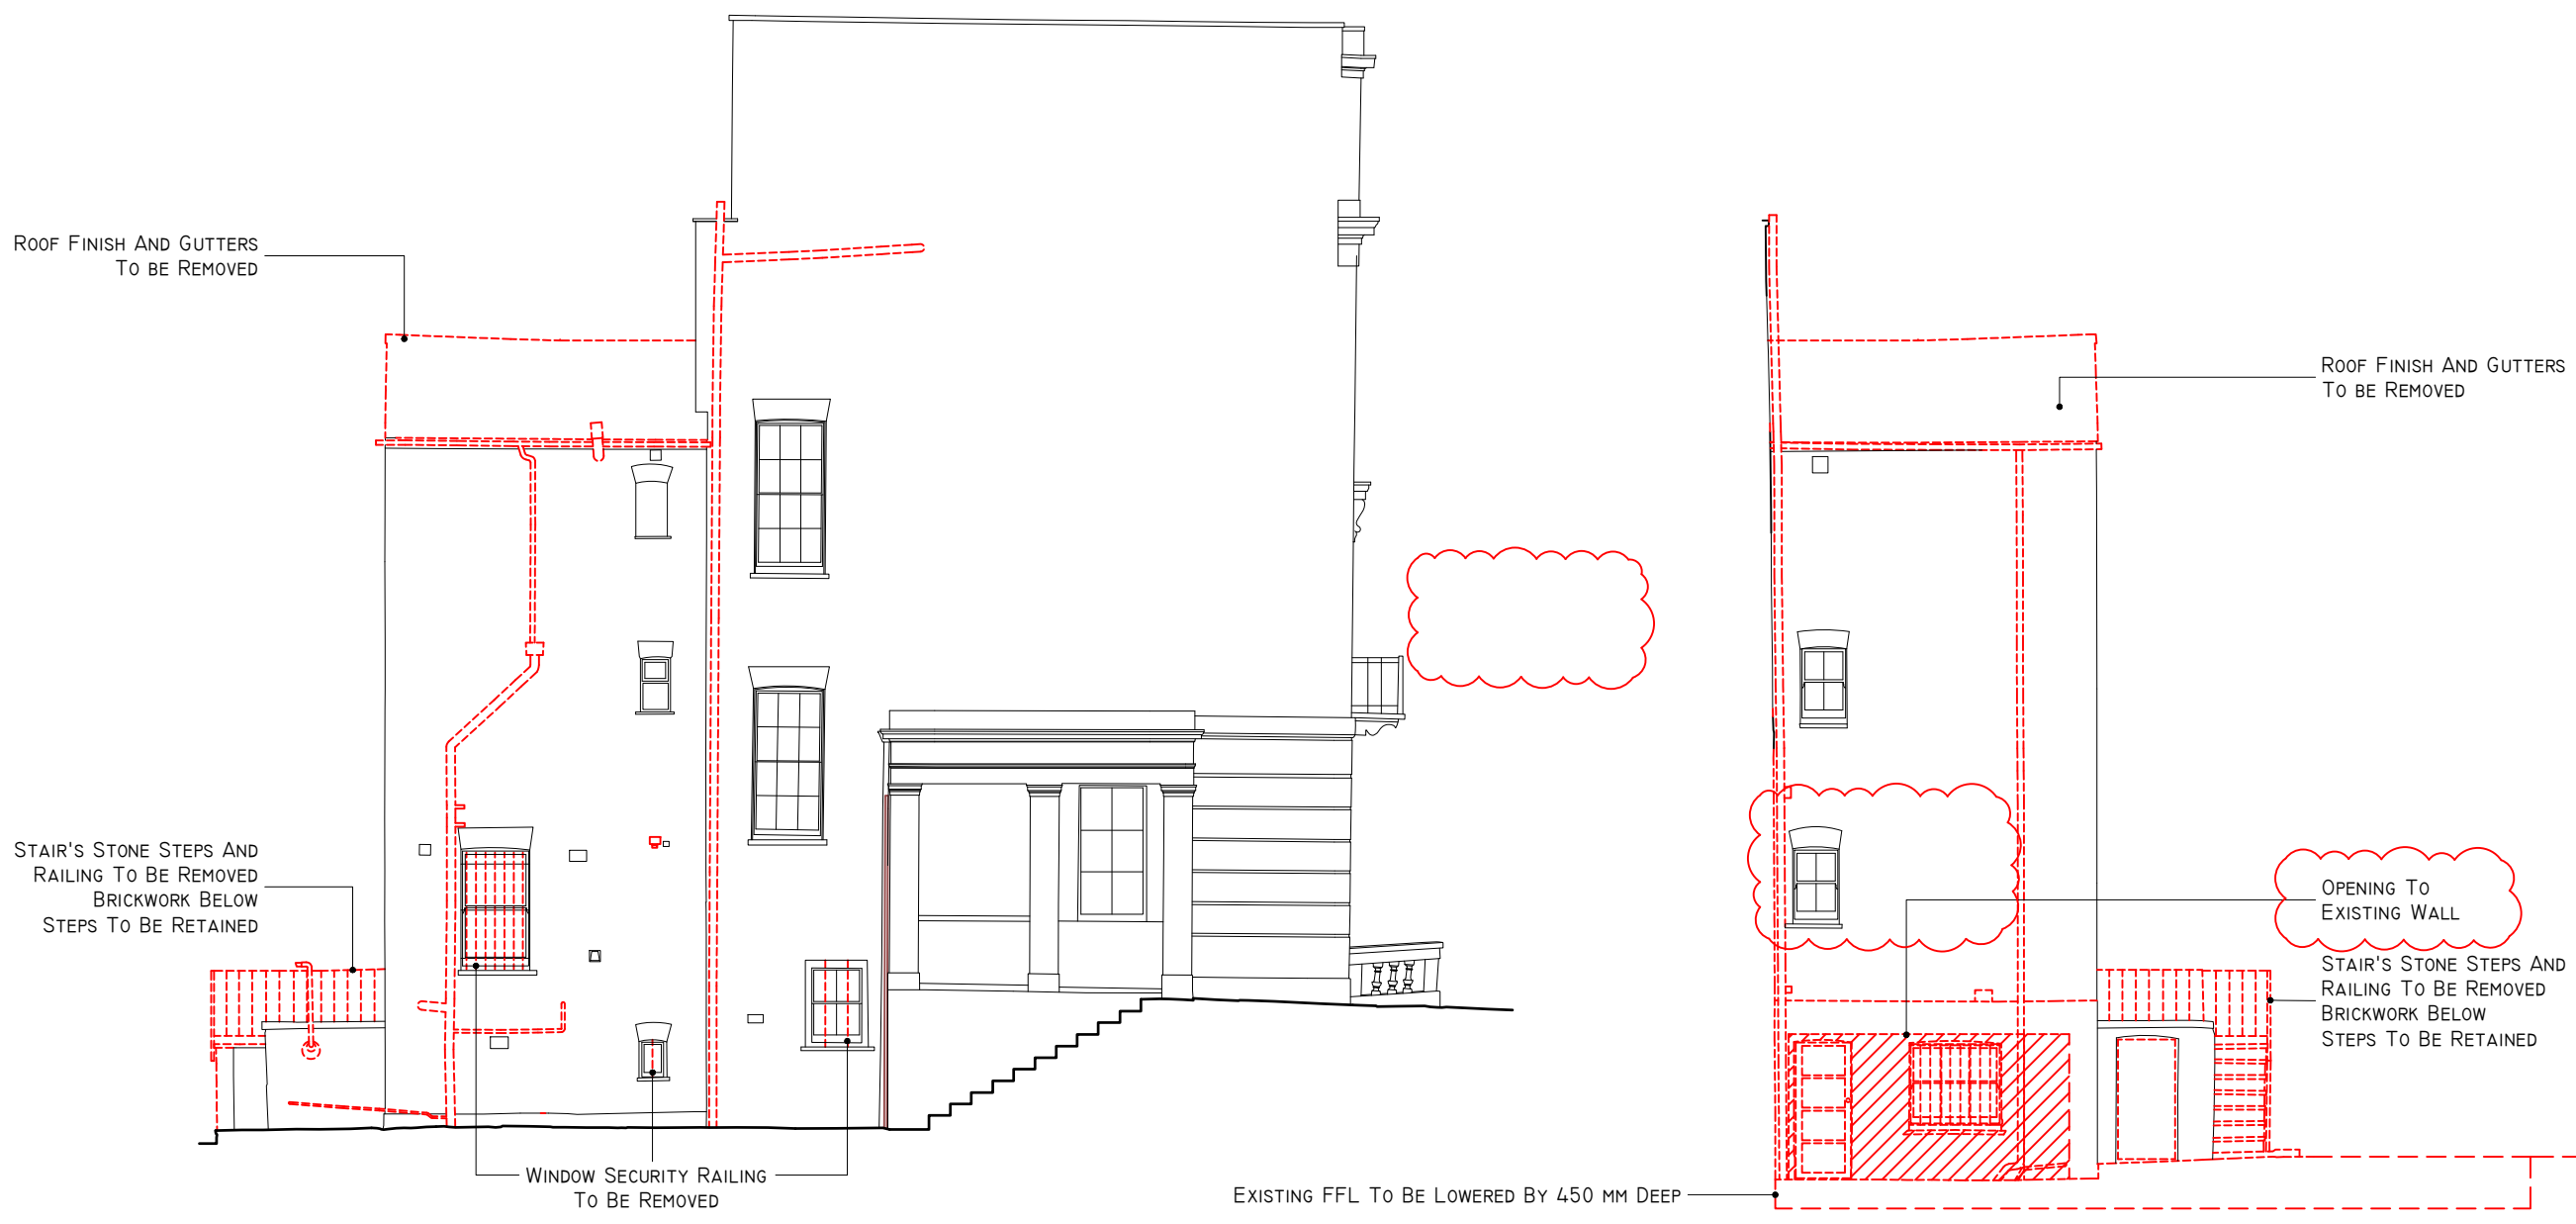

1 EXISTING WEST ELEVATION + ALTERATIONS
SCALE: 1:100 @A3

0 1 2 3 4 5
SCALE: 1:100

2 EXISTING EAST ELEVATION + ALTERATIONS
SCALE: 1:100 @A3

0 1 2 3 4 5
SCALE: 1:100

ECHLIN THIRD FLOOR
91 WIMPOLE STREET,
LONDON W1G 0EF
+44 (0) 20 7349 9610
ECHLINLONDON.COM

DO NOT SCALE FROM THIS DRAWING. ALL DIMENSIONS TO BE CHECKED ON SITE PRIOR TO COMMENCEMENT OF ANY WORKS OR PREPARATION OF SHOP DRAWINGS. THE SIZES AND DIMENSIONS OF ALL STRUCTURAL AND SERVICE ELEMENTS MUST ALWAYS BE CHECKED AGAINST THE RELEVANT ENGINEERS DRAWINGS. THIS DRAWING IS TO BE READ IN CONJUNCTION WITH ALL OTHER CONSULTANTS INFORMATION. IF THIS DRAWING HAS BEEN TRANSMITTED ELECTRONICALLY, THE ABOVE STATEMENTS ALSO APPLY. © ECHLIN 2015

PROJECT			
35 GLOUCESTER CRESCENT, LONDON, NW1 7DL			
DRAWING TITLE			
EXISTING WEST & EAST ELEVATION + ALTERATIONS			
STATUS			
ISSUED FOR PLANNING APPLICATION			
SCALE	JOB NUMBER	DRAWN BY	CHECKED
1:100 @A3	2124	FP	SC
DRAWING No	DATE	REVISION	
2124_A_P10.201	28.09.2022	A	



1 EXISTING NORTH ELEVATION + ALTERATIONS
SCALE: 1:100 @A3

SCALE: 1:100

2 EXISTING NORTH GATE ELEVATION + ALTERATIONS
SCALE: 1:100 @A3

SCALE: 1:100

REV	DATE	DESCRIPTION
A	03/05/23	PROPOSED ALTERATIONS AMENDED

NOTES

1. ALL EXISTING EXTERNAL LIGHTS AND ALARM SOUNDERS TO BE REMOVED
2. ALL EXISTING ROOF FINISHES TO BE REMOVED

KEY:

--- PROPOSED ALTERATIONS

▨ PROPOSED ALTERATIONS TO THE FABRIC

ECHLIN THIRD FLOOR
91 WIMPOLE STREET,
LONDON W1G 0EF
+44 (0) 20 7349 9610
ECHLINLONDON.COM


DO NOT SCALE FROM THIS DRAWING. ALL DIMENSIONS TO BE CHECKED ON SITE PRIOR TO COMMENCEMENT OF ANY WORKS OR PREPARATION OF SHOP DRAWINGS. THE SIZING AND DIMENSIONS OF ALL STRUCTURAL AND SERVICE ELEMENTS MUST ALWAYS BE CHECKED AGAINST THE RELEVANT ENGINEERS DRAWINGS. THIS DRAWING IS TO BE READ IN CONJUNCTION WITH ALL OTHER CONSULTANTS INFORMATION. IF THIS DRAWING HAS BEEN TRANSMITTED ELECTRONICALLY, THE ABOVE STATEMENTS ALSO APPLY. © ECHLIN 2015

PROJECT			
35 GLOUCESTER CRESCENT, LONDON, NW1 7DL			
DRAWING TITLE			
EXISTING NORTH ELEVATIONS + ALTERATIONS			
STATUS			
ISSUED FOR PLANNING APPLICATION			
SCALE	JOB NUMBER	DRAWN BY	CHECKED
1:100 @A3	2124	FP	SC
DRAWING No		DATE	REVISION
2124_A_P10.202		28.09.2022	A

REV	DATE	DESCRIPTION
A	03/05/23	PROPOSED ALTERATIONS AMENDED

- NOTES**
1. ALL EXISTING EXTERNAL LIGHTS AND ALARM SOUNDERS TO BE REMOVED
 2. ALL EXISTING ROOF FINISHES TO BE REMOVED
 3. ALL EXISTING MODERN INTERNAL FLOOR FINISHES IN MAIN ROOMS TO BE REMOVED

- KEY:**
- PROPOSED ALTERATIONS
 - ▨ PROPOSED EXCAVATION

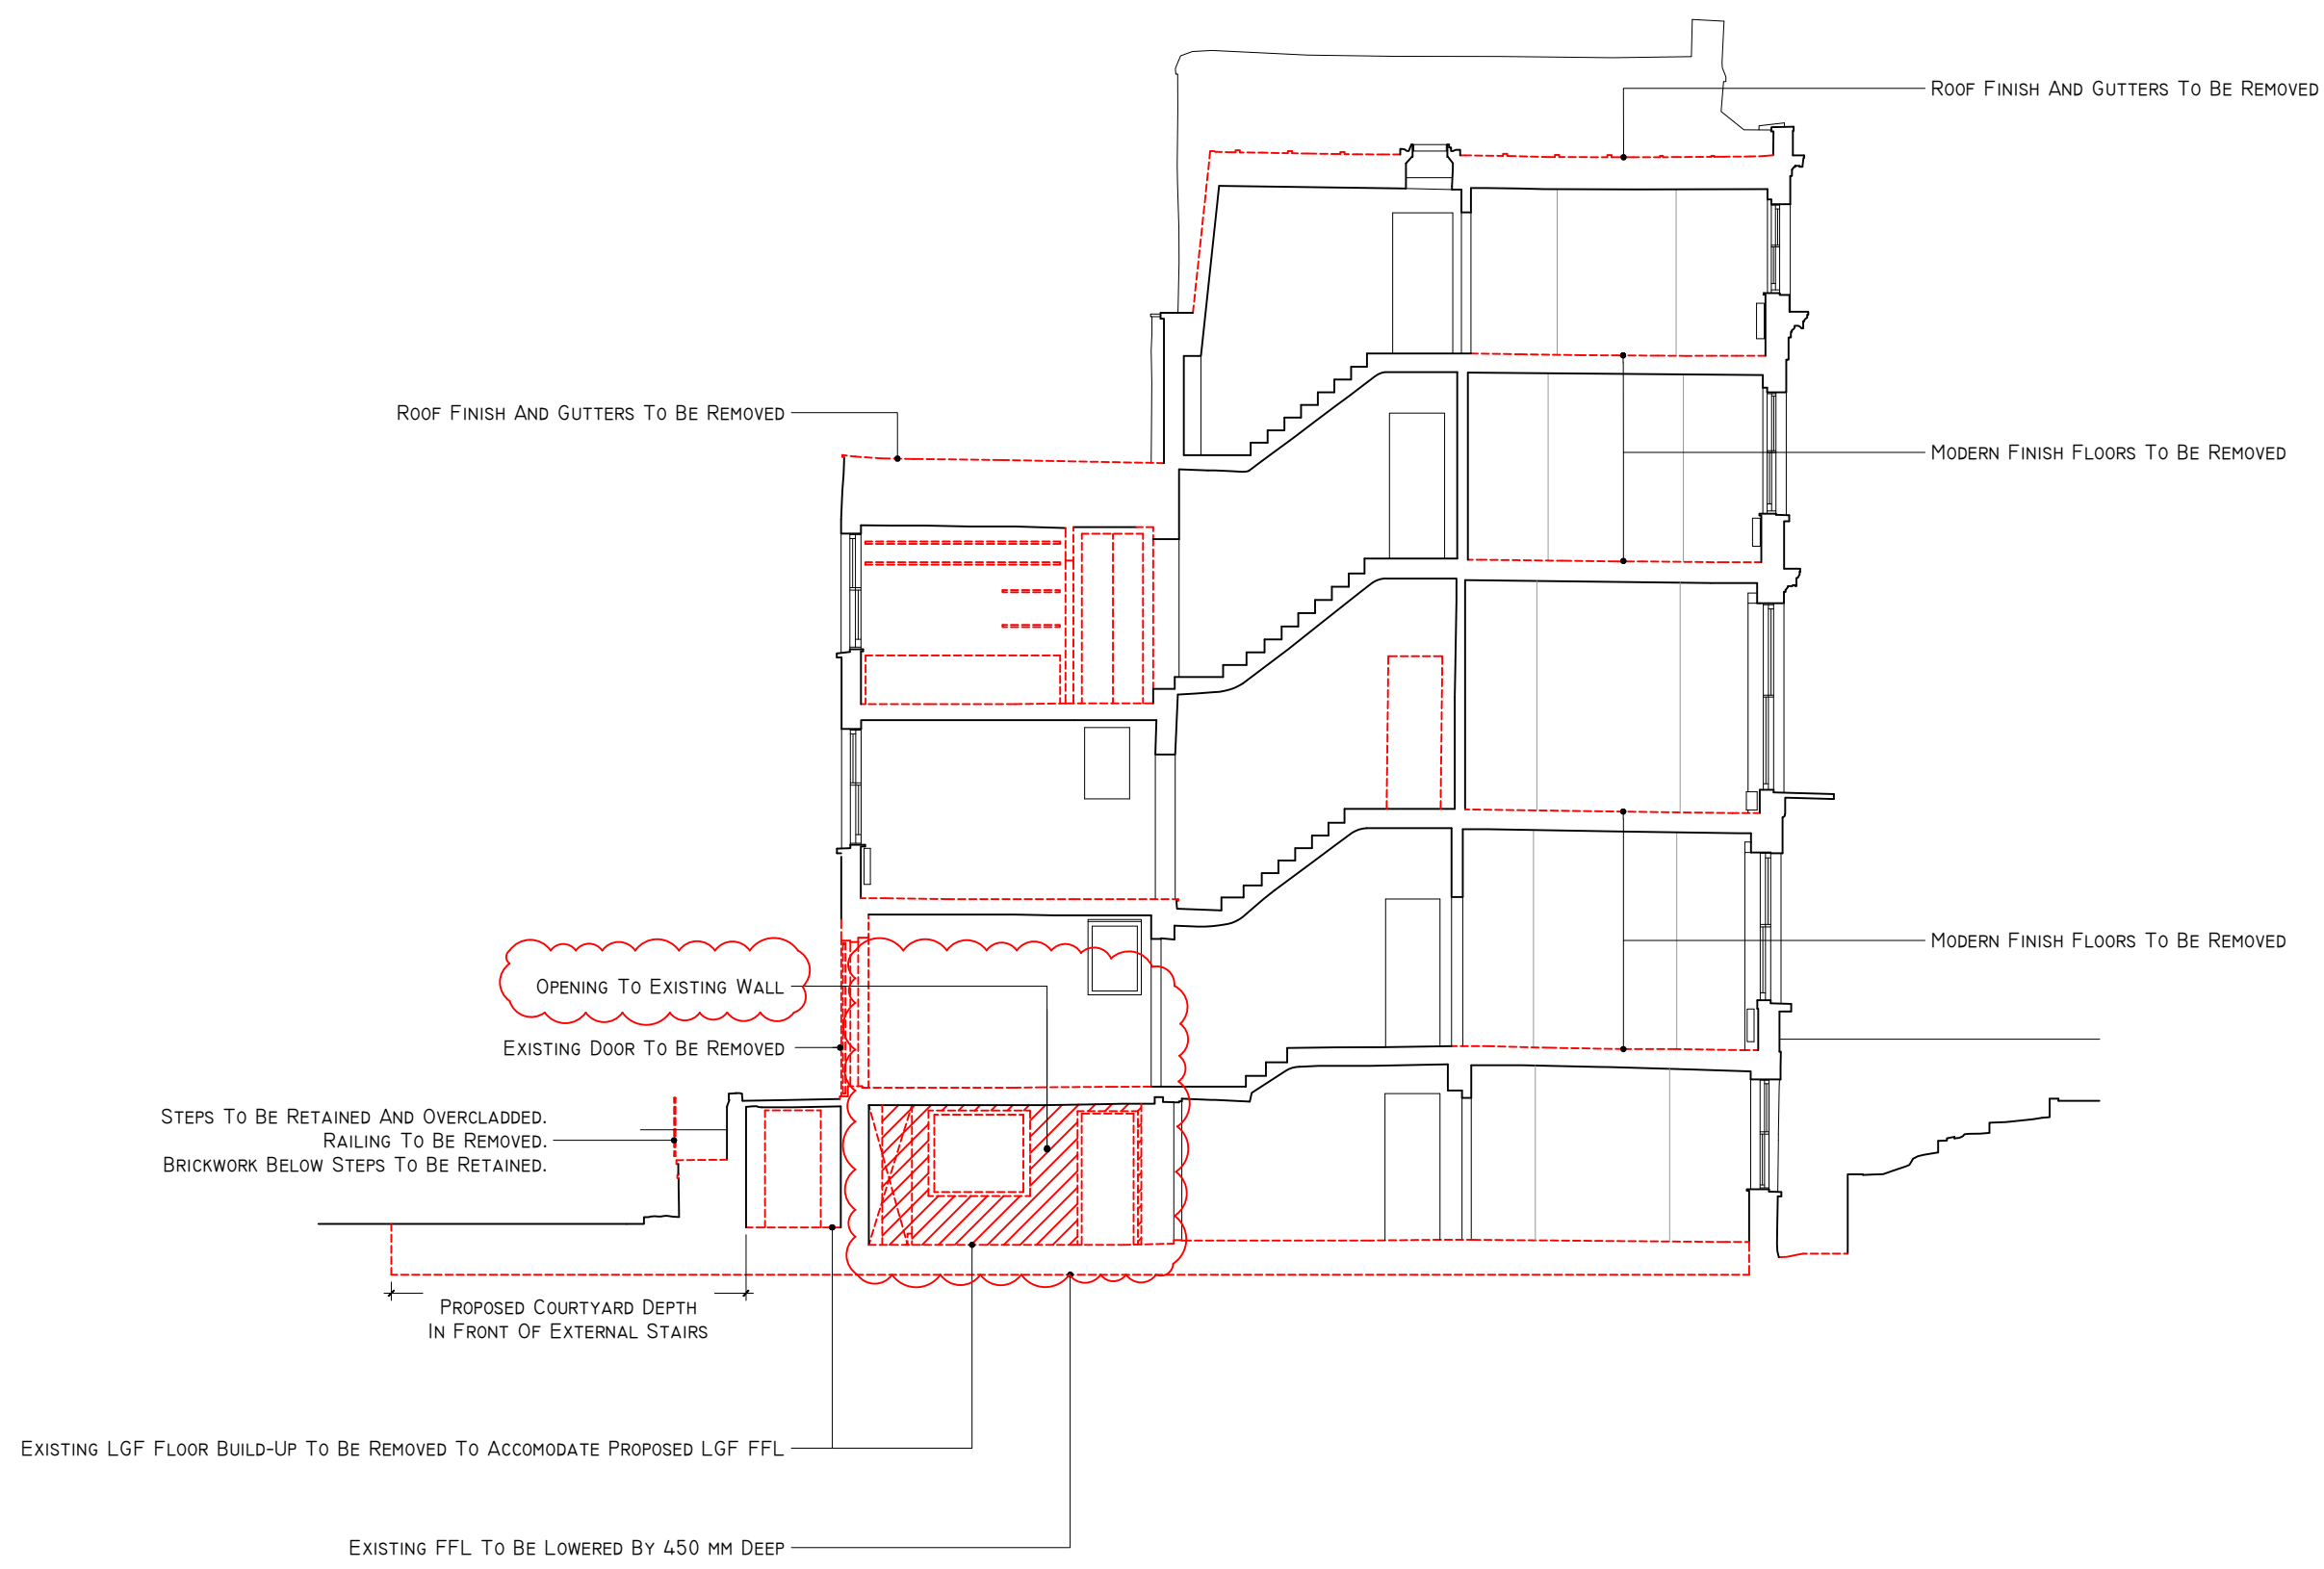

1 EXISTING SECTION THROUGH STAIRCASE + ALTERATIONS
 SCALE: 1:100 @A3

0 1 2 3 4 5
 SCALE: 1:100

ECHLIN THIRD FLOOR
 91 WIMPOLE STREET,
 LONDON W1G 0EF
 +44 (0) 20 7349 9610
 ECHLINLONDON.COM

DO NOT SCALE FROM THIS DRAWING. ALL DIMENSIONS TO BE CHECKED ON SITE PRIOR TO COMMENCEMENT OF ANY WORKS OR PREPARATION OF SHOP DRAWINGS. THE SIZING AND DIMENSIONS OF ALL STRUCTURAL AND SERVICE ELEMENTS MUST ALWAYS BE CHECKED AGAINST THE RELEVANT ENGINEERS DRAWINGS. THIS DRAWING IS TO BE READ IN CONJUNCTION WITH ALL OTHER CONSULTANTS INFORMATION. IF THIS DRAWING HAS BEEN TRANSMITTED ELECTRONICALLY, THE ABOVE STATEMENTS ALSO APPLY. © ECHLIN 2015

PROJECT			
35 GLOUCESTER CRESCENT, LONDON, NW1 7DL			
DRAWING TITLE			
EXISTING SECTION THROUGH STAIRCASE + ALTERATIONS			
STATUS			
ISSUED FOR PLANNING APPLICATION			
SCALE	JOB NUMBER	DRAWN BY	CHECKED
1:100 @A3	2124	FP	SC
DRAWING No	DATE	REVISION	
2124_A_P10.203	28.09.2022	A	