

0 1 2 3 4 5

SCALE: 1:100


A circle with a vertical diameter line and a horizontal chord intersecting it.



REV	DATE	DESCRIPTION
A	28/06/23	FOR INFORMATION
B	03/05/23	ROOM NAMES AMENDED EXTENSIONS AMENDED

NOTES:
1. ALL RETAINED EXTERNAL BRICKWORK, RENDER, WINDOWS, CORNICES, EXTERNAL BALCONIES AND BALUSTRADES TO BE REPAIRED IF REQUIRED UNLESS STATED OTHERWISE

KEY:
 PROPOSED SERVICES RISER

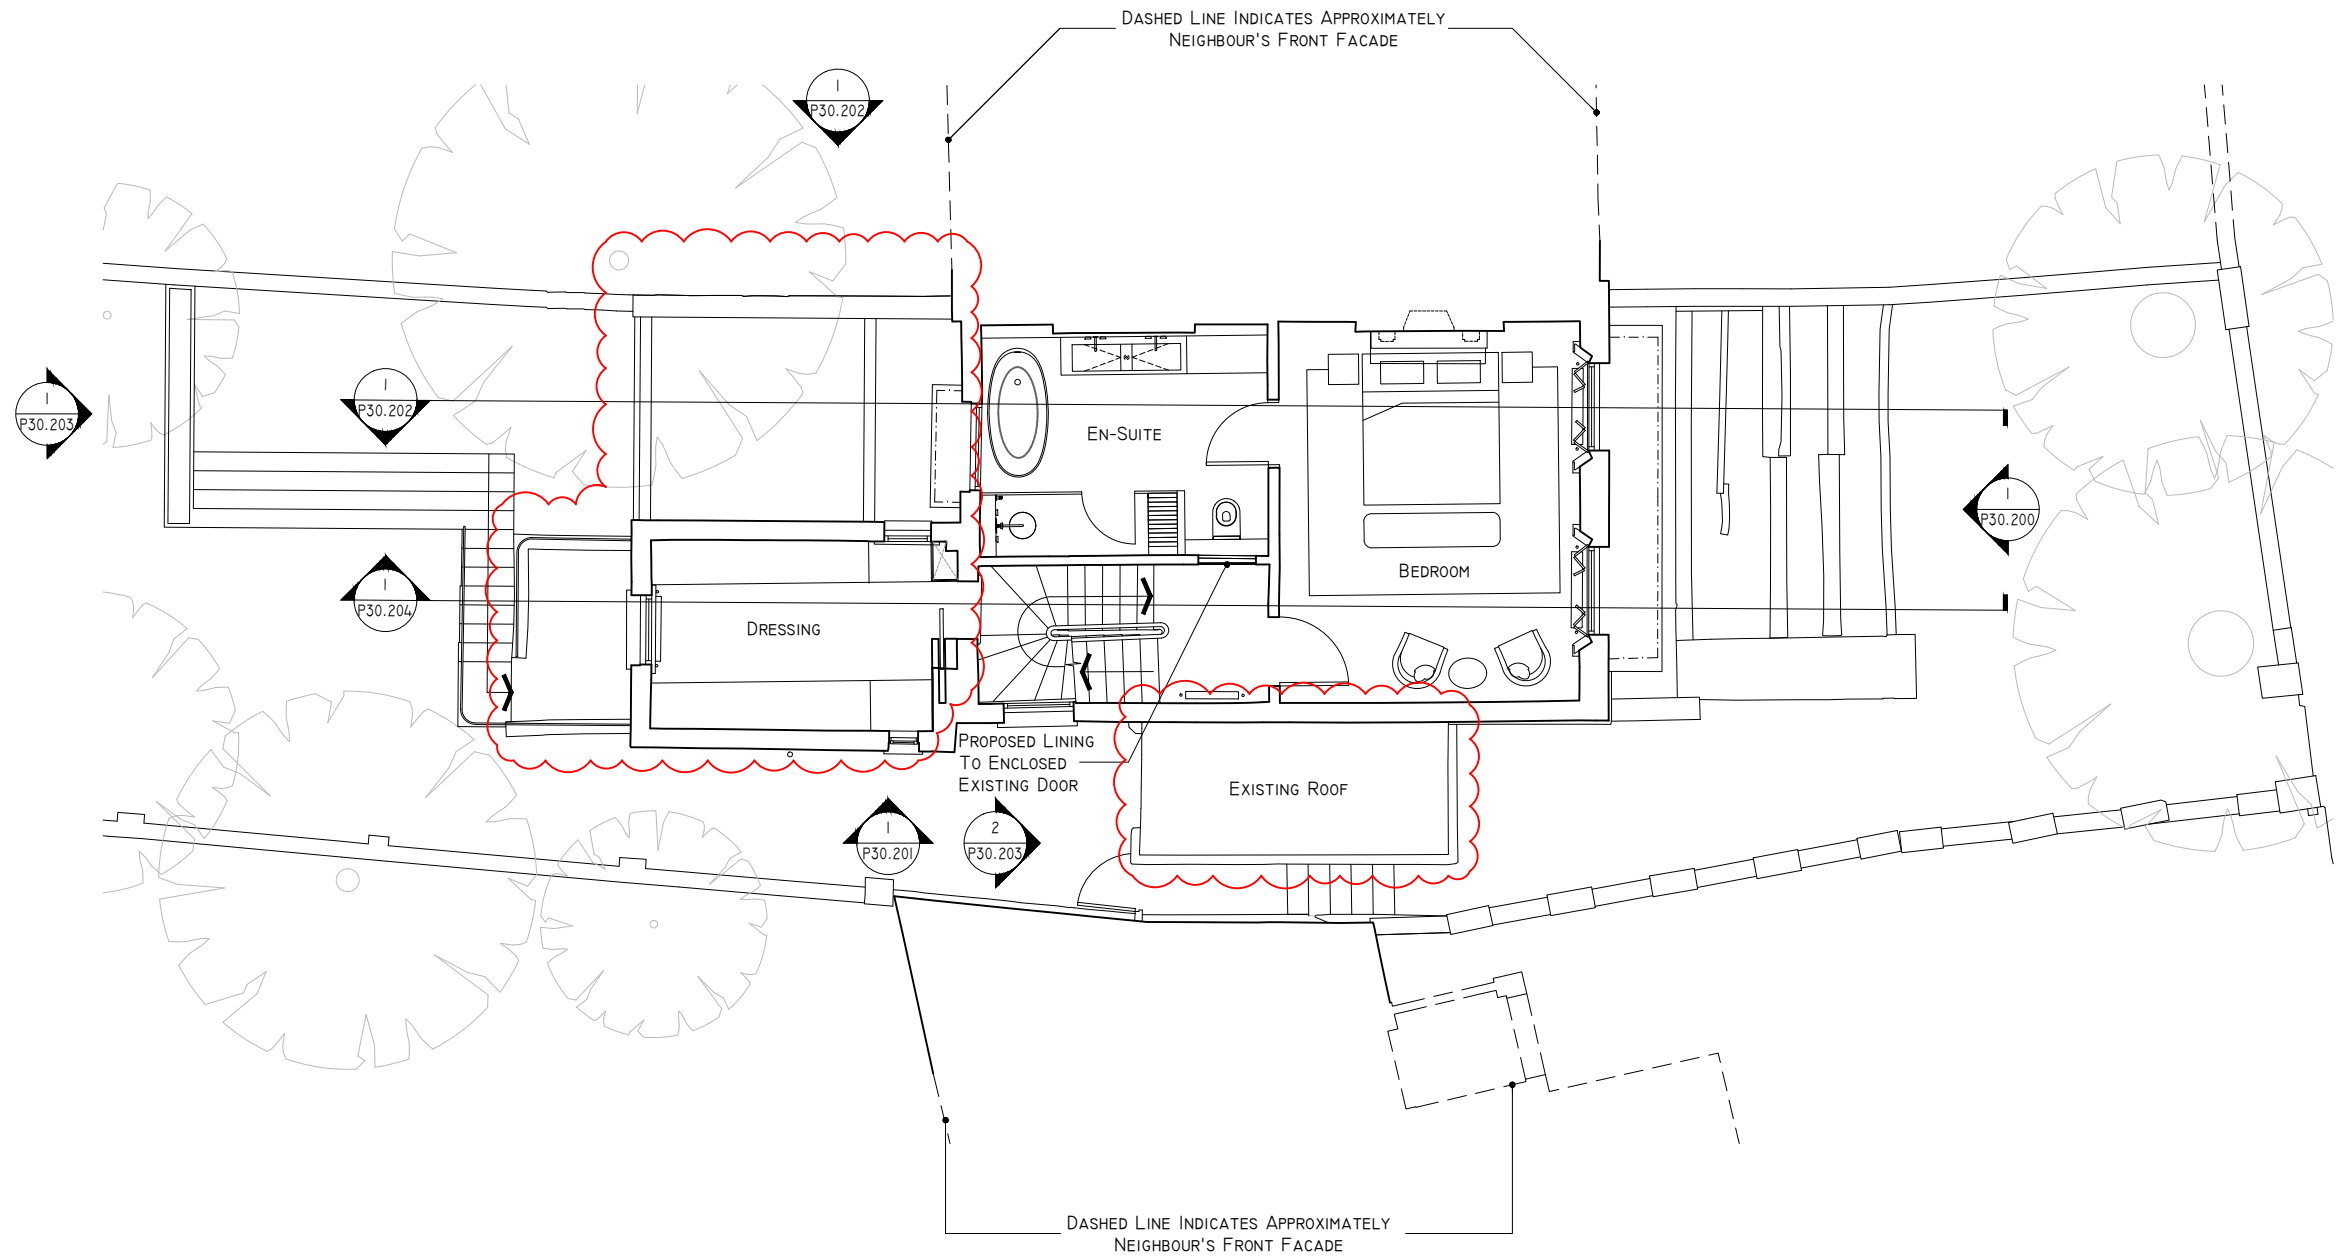

1 PROPOSED FIRST FLOOR PLAN
SCALE: 1:100 @A3




THIRD FLOOR
91 WIMPOLE STREET,
LONDON W1G 0EF
+44 (0) 20 7349 9610
ECHLINLONDON.COM


DO NOT SCALE FROM THIS DRAWING. ALL DIMENSIONS TO BE CHECKED ON SITE PRIOR TO COMMENCEMENT OF ANY WORKS OR PREPARATION OF SHOP DRAWINGS. THE SIZING AND DIMENSIONS OF ALL STRUCTURAL AND SERVICE ELEMENTS MUST ALWAYS BE CHECKED AGAINST THE RELEVANT ENGINEERING DRAWINGS. THIS DRAWING IS TO BE READ IN CONJUNCTION WITH ALL OTHER CONSULTANTS INFORMATION. IF THIS DRAWING HAS BEEN TRANSMITTED ELECTRONICALLY, THE ABOVE STATEMENTS ALSO APPLY. © ECHLIN 2015

PROJECT 35 GLOUCESTER CRESCENT, LONDON, NW1 7DL			
DRAWING TITLE PROPOSED FIRST FLOOR PLAN			
STATUS ISSUED FOR PLANNING APPLICATION			
SCALE 1:100 @A3	JOB NUMBER 2124	DRAWN BY FP	CHECKED SC
DRAWING No 2124_A_P20.101		DATE 28.09.2022	REVISION B


REV	DATE	DESCRIPTION
A	28/06/23	FOR INFORMATION
B	03/05/23	ROOM NAMES AMENDED EXTENSIONS AMENDED

NOTES:
1. ALL RETAINED EXTERNAL BRICKWORK, RENDER, WINDOWS, CORNICES, EXTERNAL BALCONIES AND BALUSTRADES TO BE REPAIRED IF REQUIRED UNLESS STATED OTHERWISE

KEY:
 PROPOSED SERVICES RISER

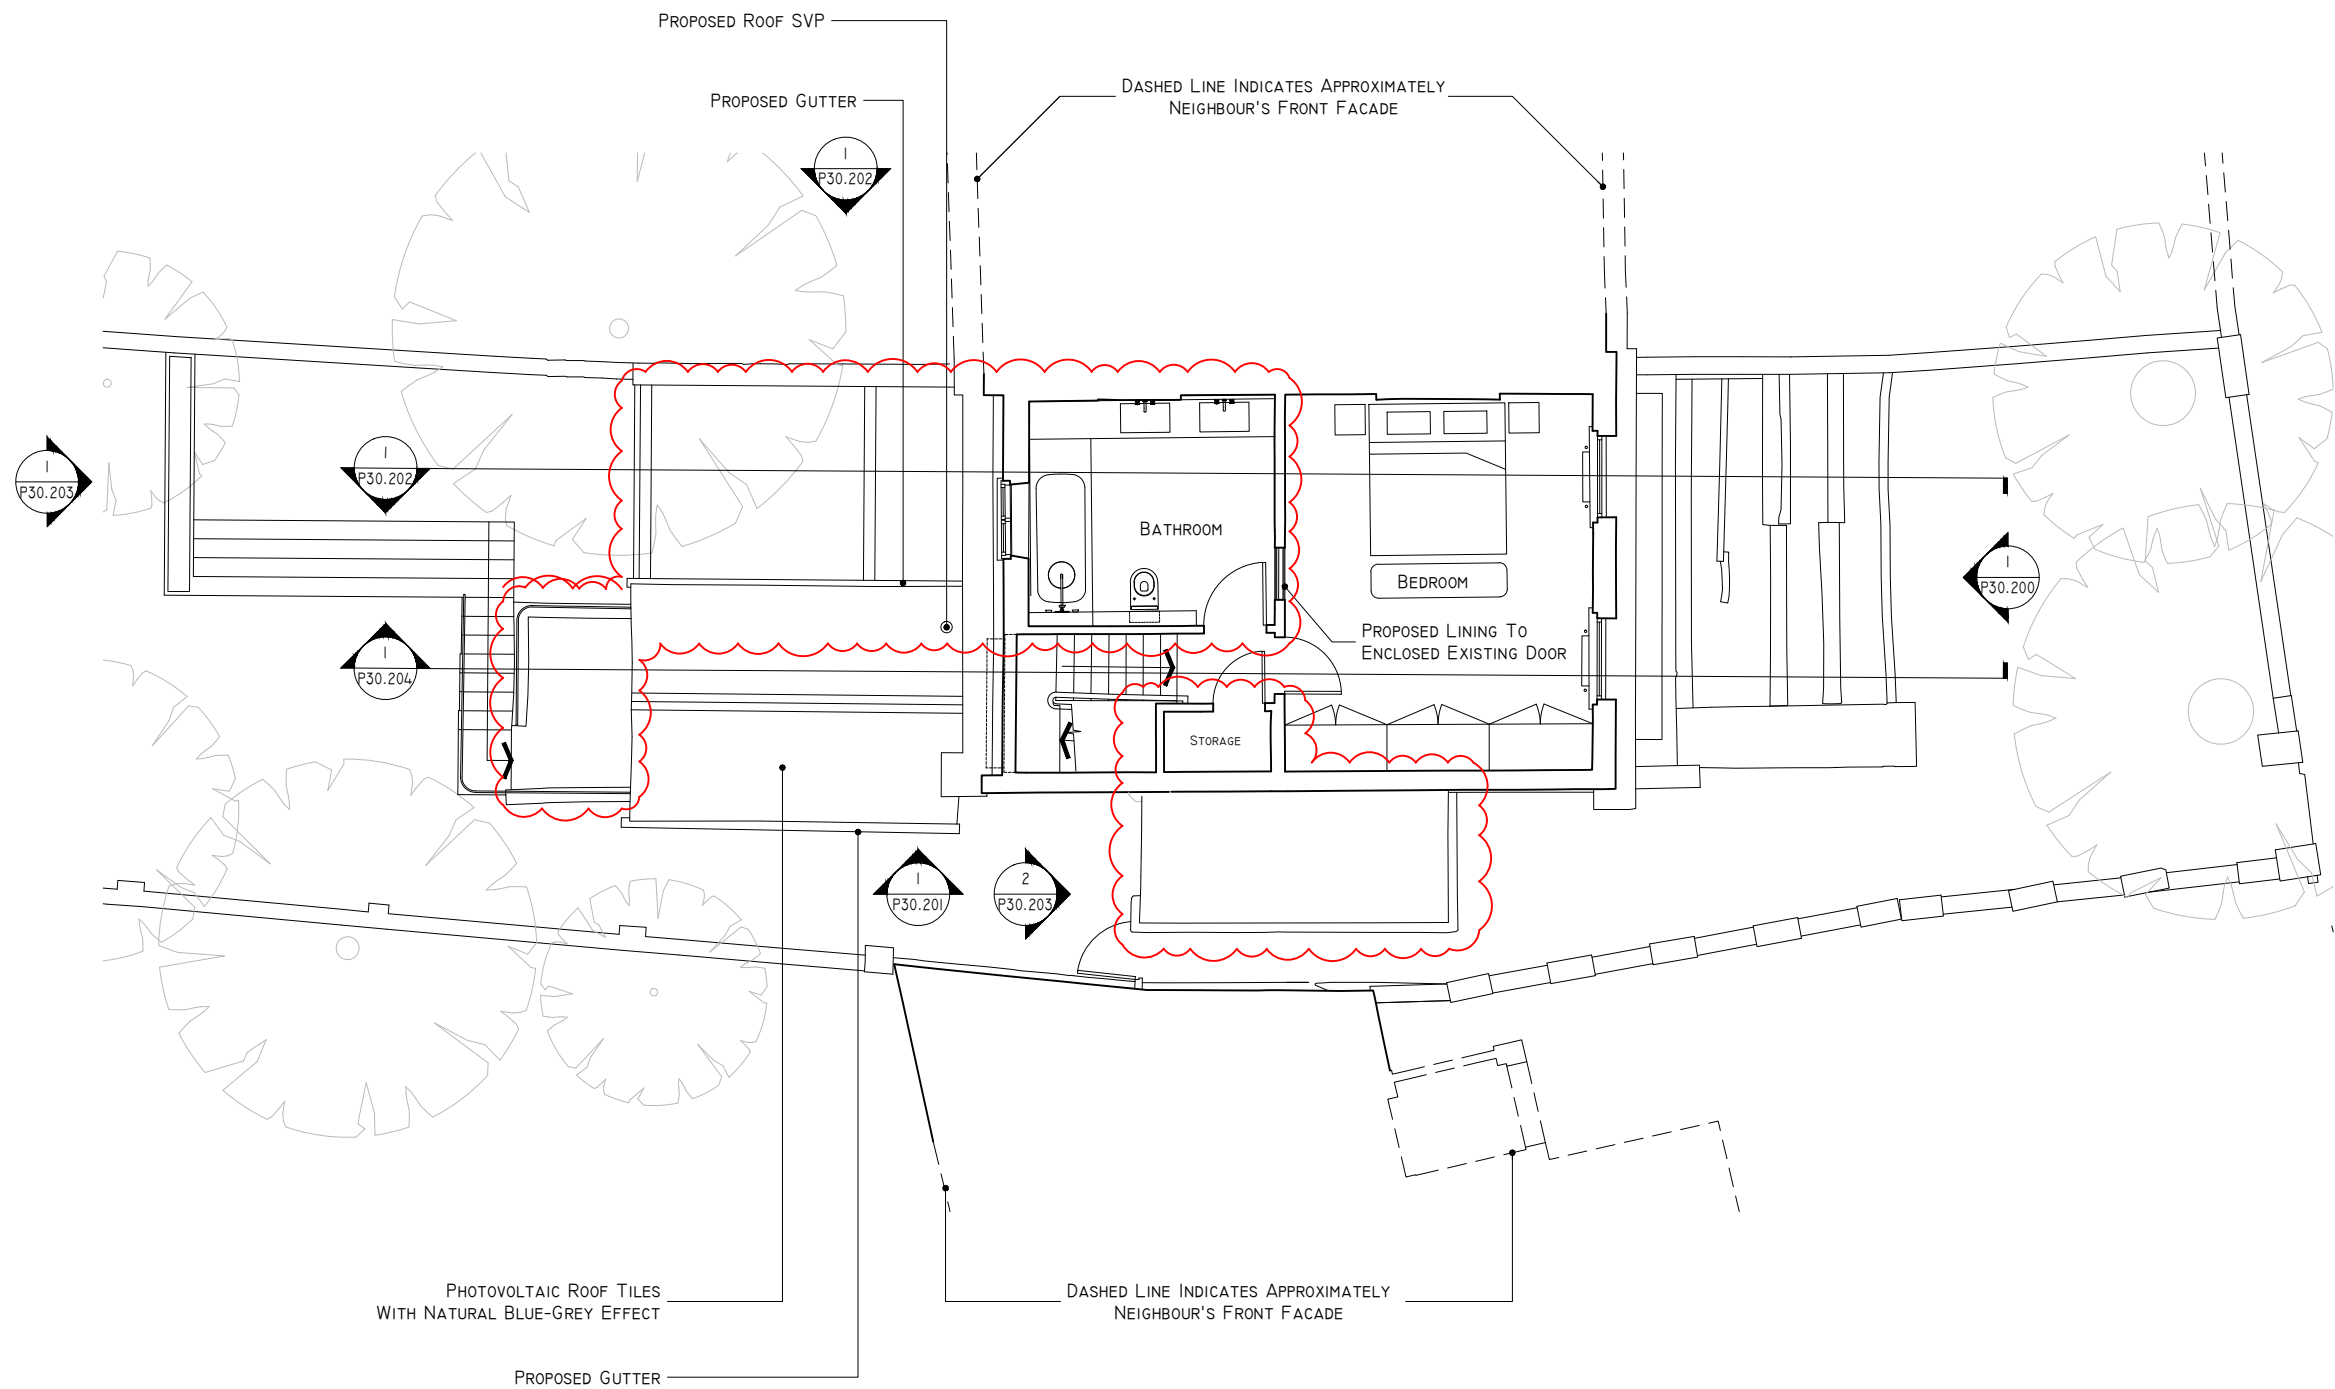

1 PROPOSED THIRD FLOOR PLAN
SCALE: 1:100 @A3

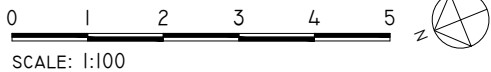




THIRD FLOOR
91 WIMPOLE STREET,
LONDON W1G 0EF
+44 (0) 20 7349 9610
ECHLINLONDON.COM

DO NOT SCALE FROM THIS DRAWING. ALL DIMENSIONS TO BE CHECKED ON SITE PRIOR TO COMMENCEMENT OF ANY WORKS OR PREPARATION OF SHOP DRAWINGS. THE SIZING AND DIMENSIONS OF ALL STRUCTURAL AND SERVICE ELEMENTS MUST ALWAYS BE CHECKED AGAINST THE RELEVANT ENGINEERING DRAWINGS. THIS DRAWING IS TO BE READ IN CONJUNCTION WITH ALL OTHER CONSULTANTS INFORMATION. IF THIS DRAWING HAS BEEN TRANSMITTED ELECTRONICALLY, THE ABOVE STATEMENTS ALSO APPLY. © ECHLIN 2015


PROJECT 35 GLOUCESTER CRESCENT, LONDON, NW1 7DL			
DRAWING TITLE PROPOSED THIRD FLOOR PLAN			
STATUS ISSUED FOR PLANNING APPLICATION			
SCALE 1:100 @A3	JOB NUMBER 2124	DRAWN BY FP	CHECKED SC
DRAWING No 2124_A_P20.103		DATE 28.09.2022	REVISION B

REV	DATE	DESCRIPTION
A	03/05/23	ROOM NAMES AMENDED EXTENSIONS AMENDED

NOTES:
1. ALL RETAINED EXTERNAL BRICKWORK, RENDER, CHIMNEYS AND CORNICES TO BE REPAIRED IF REQUIRED UNLESS STATED OTHERWISE

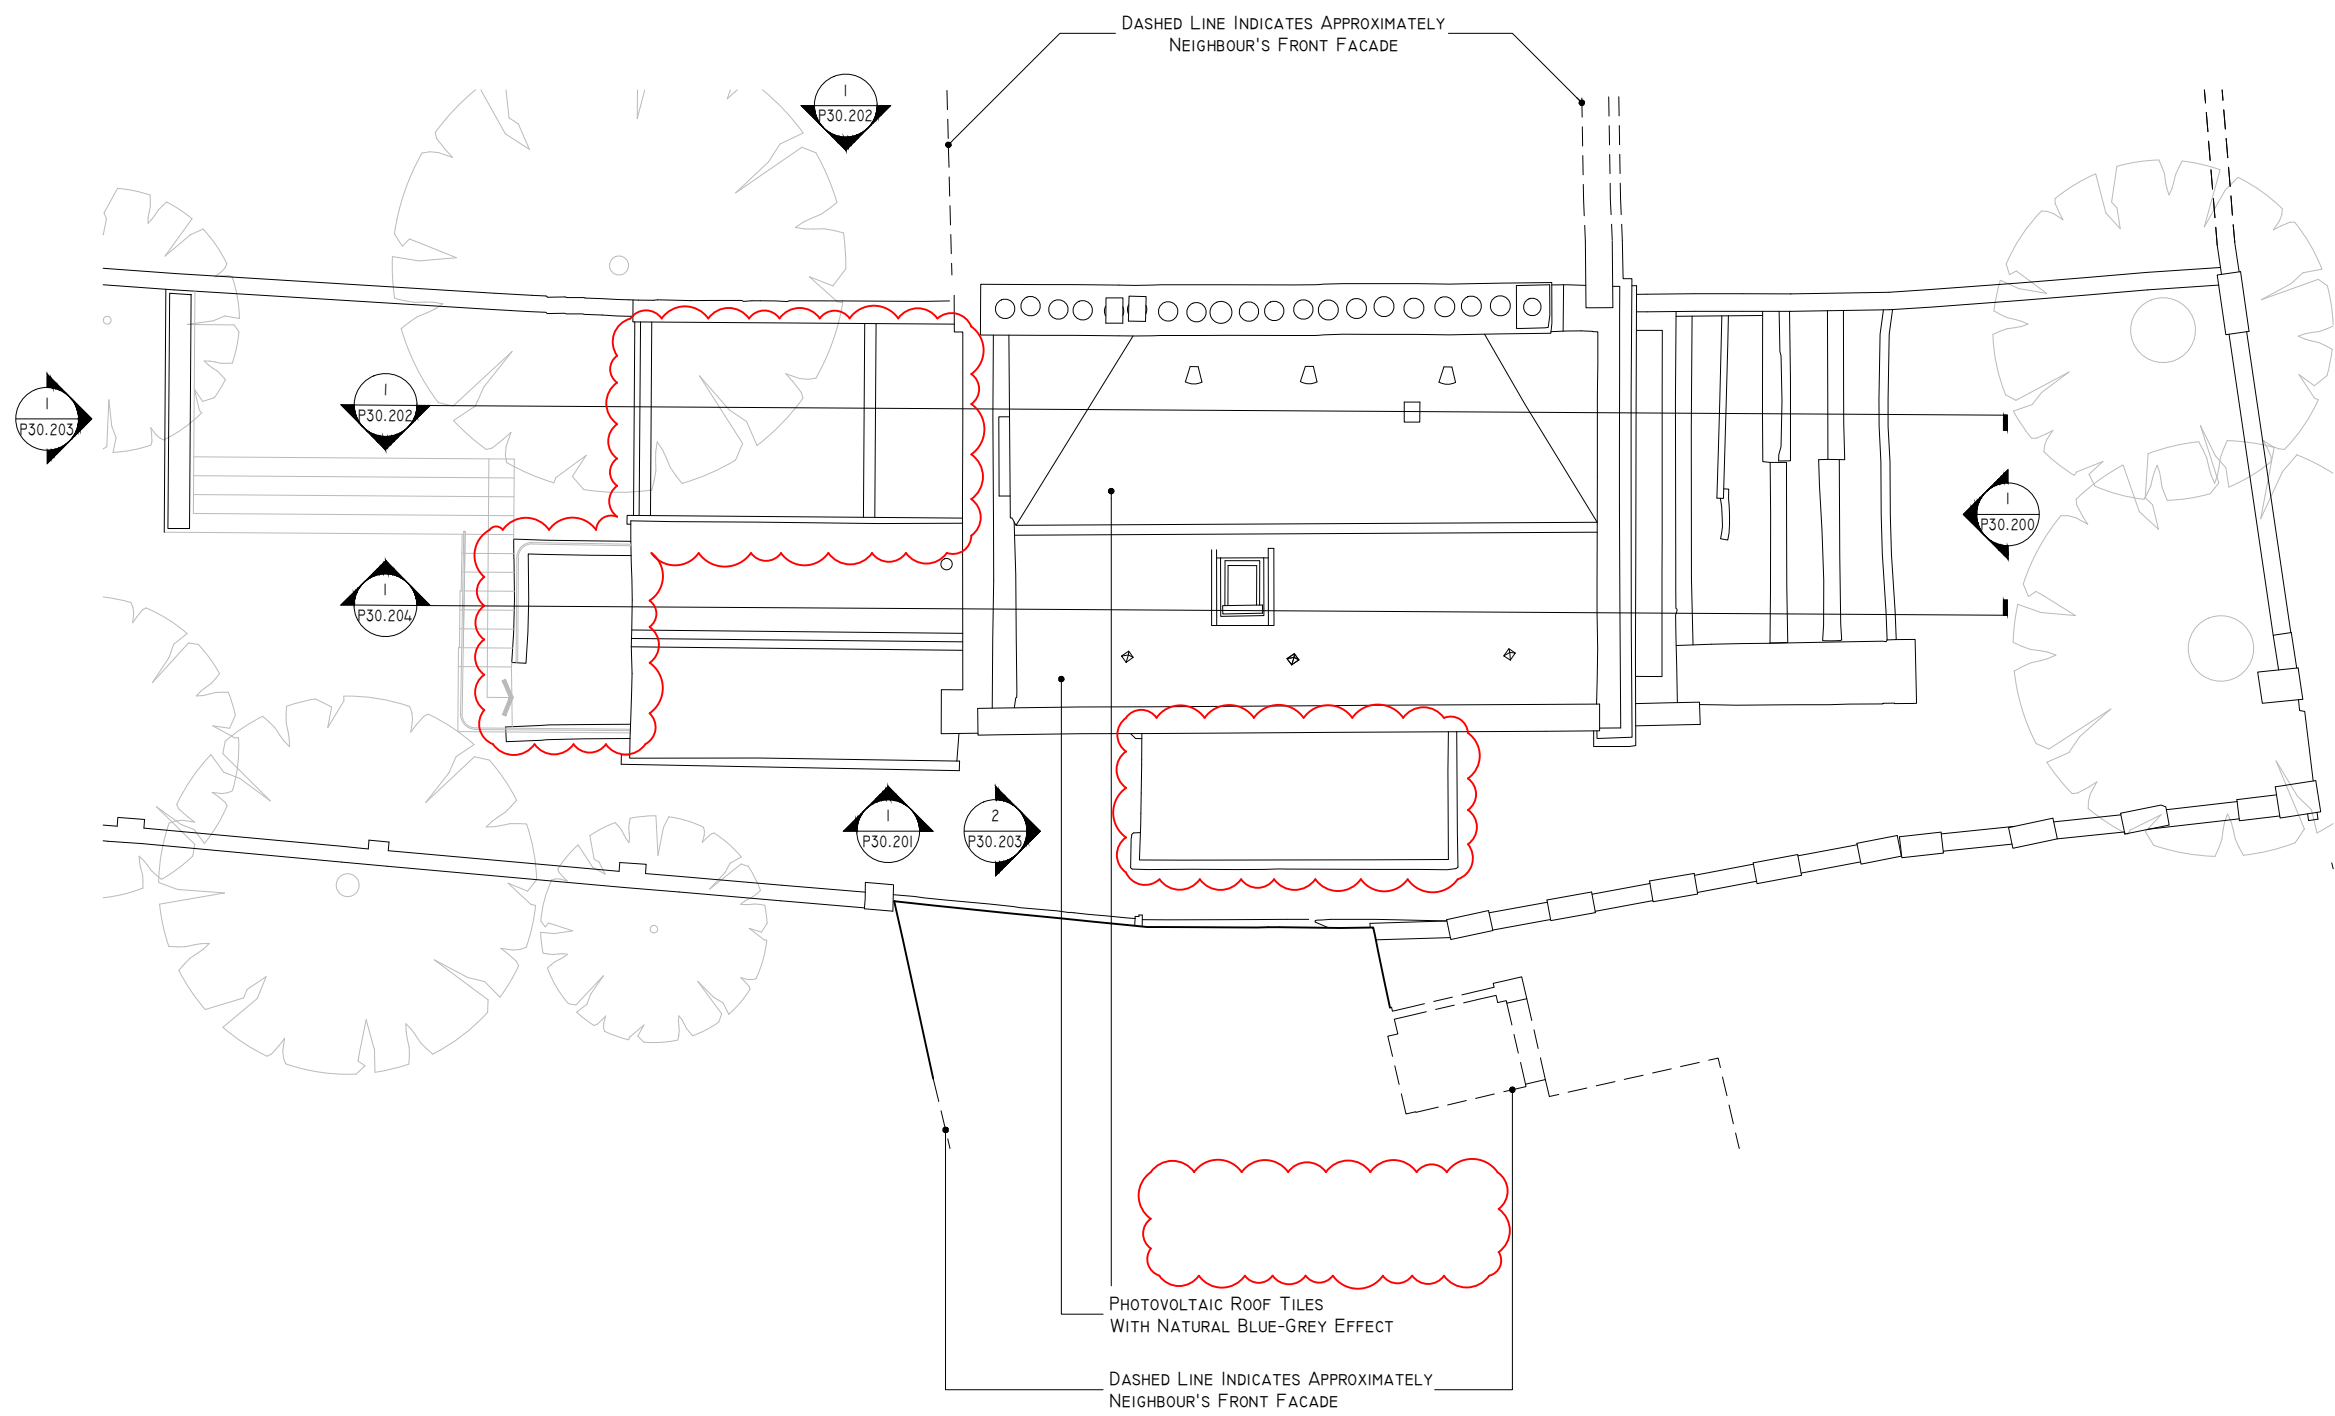

1 PROPOSED ROOF PLAN
SCALE: 1:100 @A3

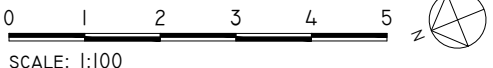



THIRD FLOOR
91 WIMPOLE STREET,
LONDON W1G 0EF
+44 (0) 20 7349 9610
ECHLINLONDON.COM

DO NOT SCALE FROM THIS DRAWING. ALL DIMENSIONS TO BE CHECKED ON SITE PRIOR TO COMMENCEMENT OF ANY WORKS OR PREPARATION OF SHOP DRAWINGS. THE SIZING AND DIMENSIONS OF ALL STRUCTURAL AND SERVICE ELEMENTS MUST ALWAYS BE CHECKED AGAINST THE RELEVANT ENGINEERING DRAWINGS. THIS DRAWING IS TO BE READ IN CONJUNCTION WITH ALL OTHER CONSULTANTS INFORMATION. IF THIS DRAWING HAS BEEN TRANSMITTED ELECTRONICALLY, THE ABOVE STATEMENTS ALSO APPLY. © ECHLIN 2015

PROJECT 35 GLOUCESTER CRESCENT, LONDON, NW1 7DL			
DRAWING TITLE PROPOSED ROOF FLOOR PLAN			
STATUS ISSUED FOR PLANNING APPLICATION			
SCALE 1:100 @A3	JOB NUMBER 2124	DRAWN BY FP	CHECKED SC
DRAWING No 2124_A_P20.104		DATE 28.09.2022	REVISION A

REV	DATE	DESCRIPTION
A	03/05/23	EXTENSIONS AMENDED

NOTES:
1. ALL RETAINED EXTERNAL BRICKWORK, RENDER, CHIMNEYS, WINDOWS, CORNICES, EXTERNAL BALCONIES AND BALUSTRADES TO BE REPAIRED IF REQUIRED UNLESS STATED OTHERWISE



ECHLIN
THIRD FLOOR
91 WIMPOLE STREET,
LONDON W1G 0EF
+44 (0) 20 7349 9610
ECHLINLONDON.COM

DO NOT SCALE FROM THIS DRAWING. ALL DIMENSIONS TO BE CHECKED ON SITE PRIOR TO COMMENCEMENT OF ANY WORKS OR PREPARATION OF SHOP DRAWINGS. THE SIZING AND DIMENSIONS OF ALL STRUCTURAL AND SERVICE ELEMENTS MUST ALWAYS BE CHECKED AGAINST THE RELEVANT ENGINEERING DRAWINGS. THIS DRAWING IS TO BE READ IN CONJUNCTION WITH ALL OTHER CONSULTANTS INFORMATION. IF THIS DRAWING HAS BEEN TRANSMITTED ELECTRONICALLY, THE ABOVE STATEMENTS ALSO APPLY. © ECHLIN 2015

PROJECT
35 GLOUCESTER CRESCENT, LONDON, NW1 7DL

DRAWING TITLE
PROPOSED SOUTH ELEVATION

STATUS
ISSUED FOR PLANNING APPLICATION

SCALE 1:100 @A3	JOB NUMBER 2124	DRAWN BY FP	CHECKED SC
--------------------	--------------------	----------------	---------------


DRAWING No 2124_A_P30.200	DATE 28.09.2022	REVISION A
------------------------------	--------------------	---------------

1 EXISTING SOUTH ELEVATION + DEMOLITION
SCALE: 1:100 @A3


0 1 2 3 4 5
SCALE: 1:100

REV	DATE	DESCRIPTION
A	03/05/23	EXTENSIONS AMENDED

NOTES:
1. ALL RETAINED EXTERNAL BRICKWORK, RENDER, CHIMNEYS, WINDOWS, CORNICES, EXTERNAL BALCONIES AND BALUSTRADES TO BE REPAIRED IF REQUIRED UNLESS STATED OTHERWISE

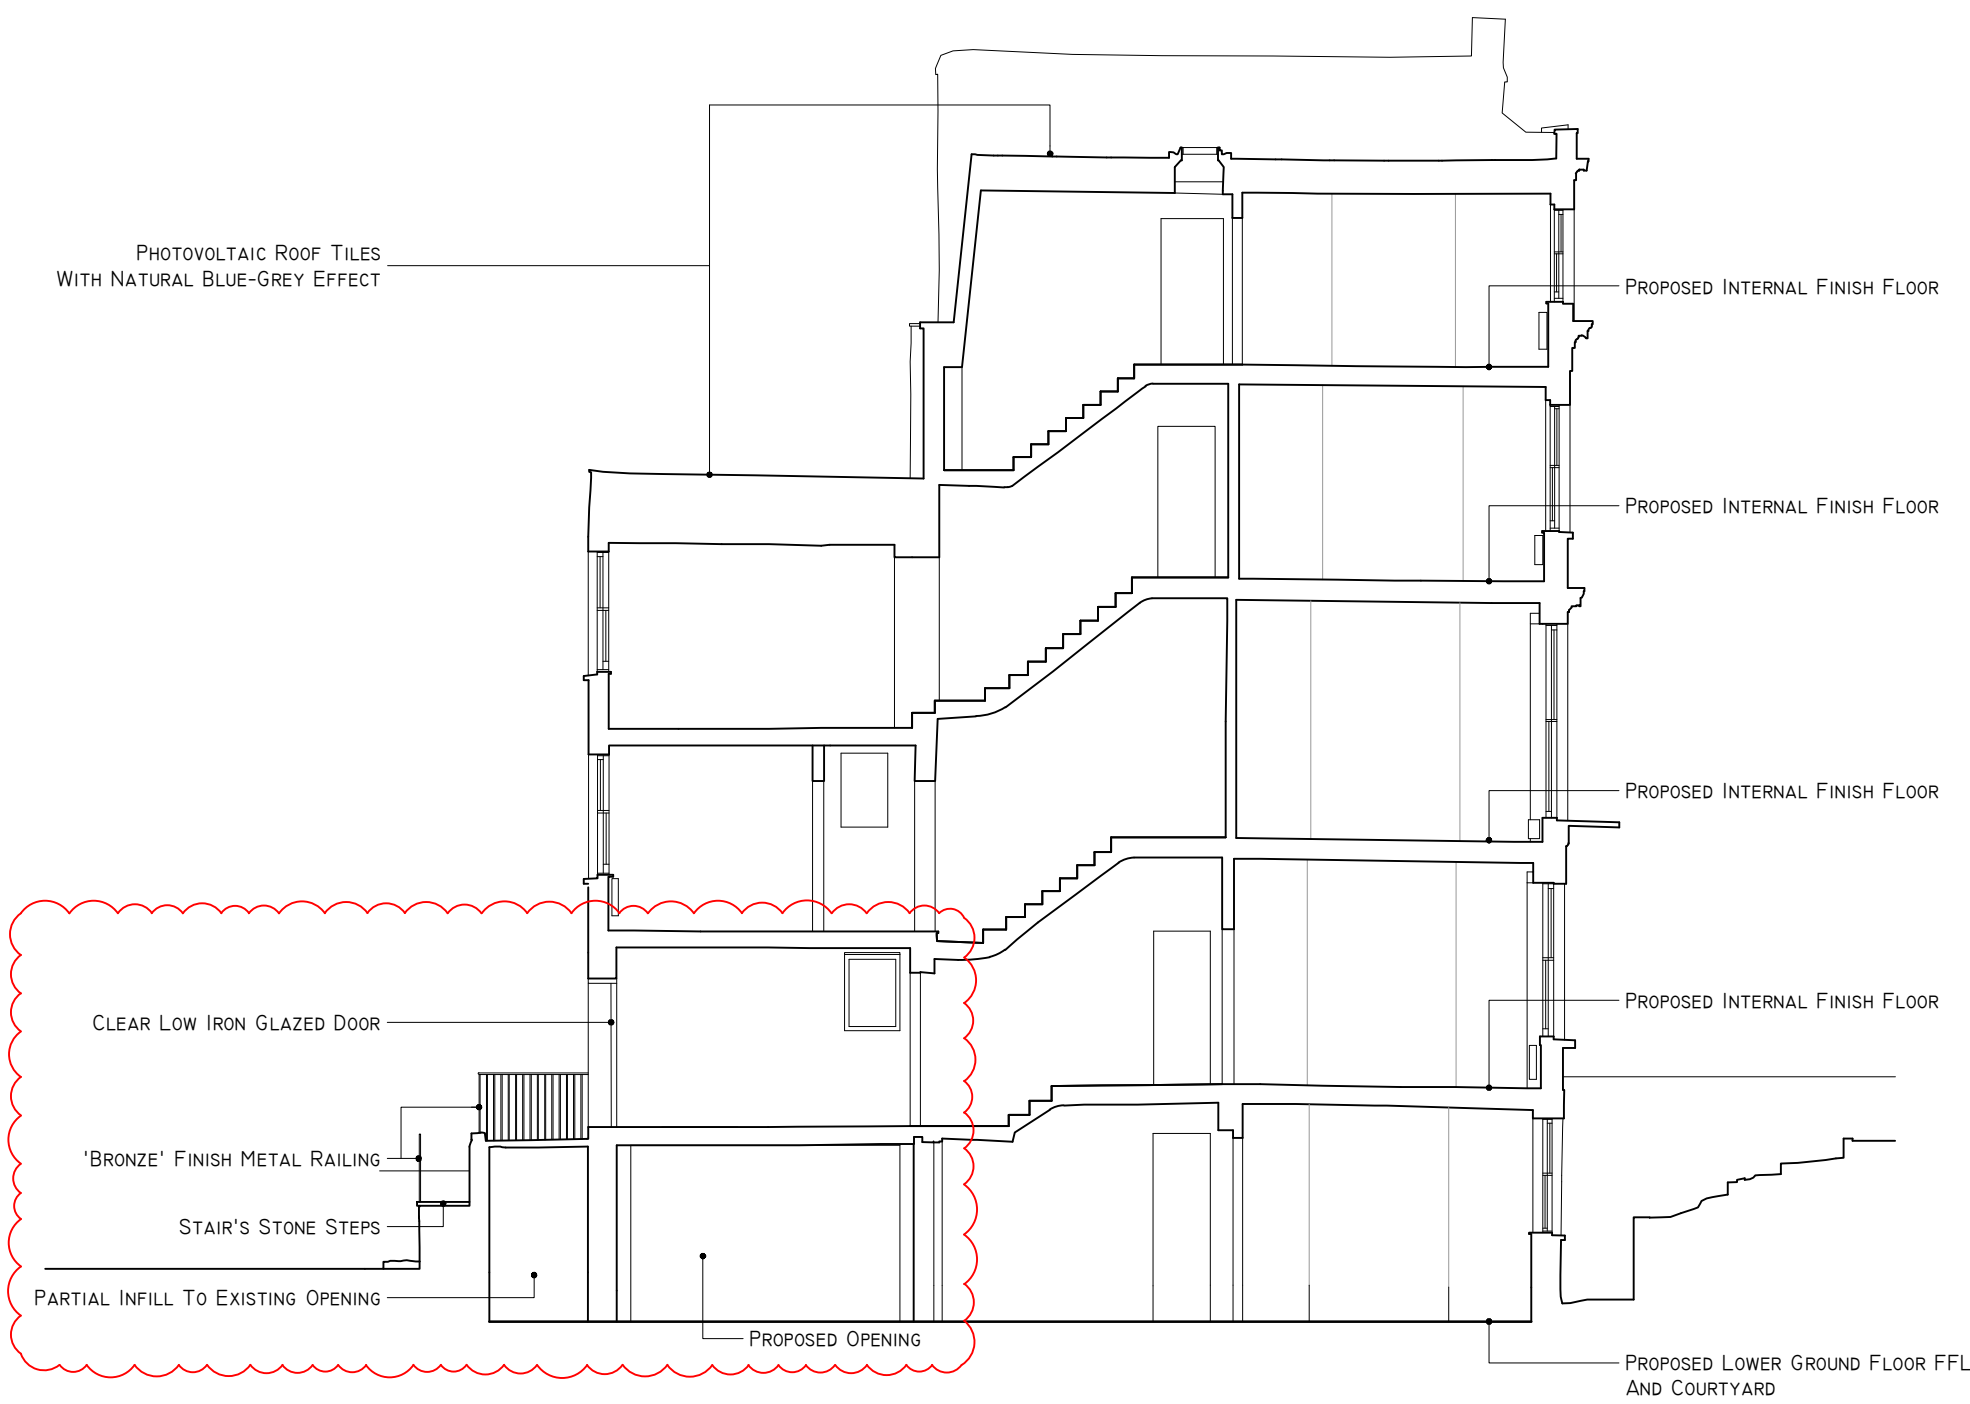

1 PROPOSED SECTION THROUGH STAIRCASE
SCALE: 1:100 @A3

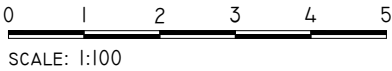



THIRD FLOOR
91 WIMPOLE STREET,
LONDON W1G 0EF
+44 (0) 20 7349 9610
ECHLINLONDON.COM

DO NOT SCALE FROM THIS DRAWING. ALL DIMENSIONS TO BE CHECKED ON SITE PRIOR TO COMMENCEMENT OF ANY WORKS OR PREPARATION OF SHOP DRAWINGS. THE SIZING AND DIMENSIONS OF ALL STRUCTURAL AND SERVICE ELEMENTS MUST ALWAYS BE CHECKED AGAINST THE RELEVANT ENGINEERS DRAWINGS. THIS DRAWING IS TO BE READ IN CONJUNCTION WITH ALL OTHER CONSULTANTS INFORMATION. IF THIS DRAWING HAS BEEN TRANSMITTED ELECTRONICALLY, THE ABOVE STATEMENTS ALSO APPLY. © ECHLIN 2015

PROJECT
35 GLOUCESTER CRESCENT, LONDON, NW1 7DL

DRAWING TITLE
PROPOSED SECTION THROUGH STAIRCASE

STATUS
ISSUED FOR PLANNING APPLICATION

SCALE 1:100 @A3	JOB NUMBER 2124	DRAWN BY FP	CHECKED SC
--------------------	--------------------	----------------	---------------

DRAWING No 2124_A_P30.204	DATE 28.09.2022	REVISION A
------------------------------	--------------------	---------------