



NOTES:
 Do not scale from this drawing. All dimensions to be confirmed on site & to be checked by contractor prior to construction. Architect to be informed of any discrepancies before any action is taken. Copyright: This drawing must not be reproduced in whole or in part without written consent by the Architect. Drawing for planning. NOT FOR CONSTRUCTION

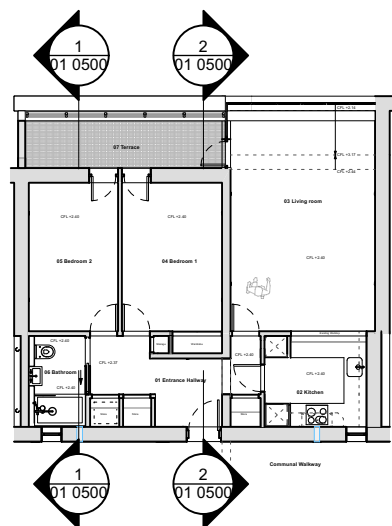

Key plan
 Scale: 1:200


New bathroom extract fan to improve airflow and condensation issues. New vent grille to front elevation to be minimal & similar to existing neighbouring vent grilles

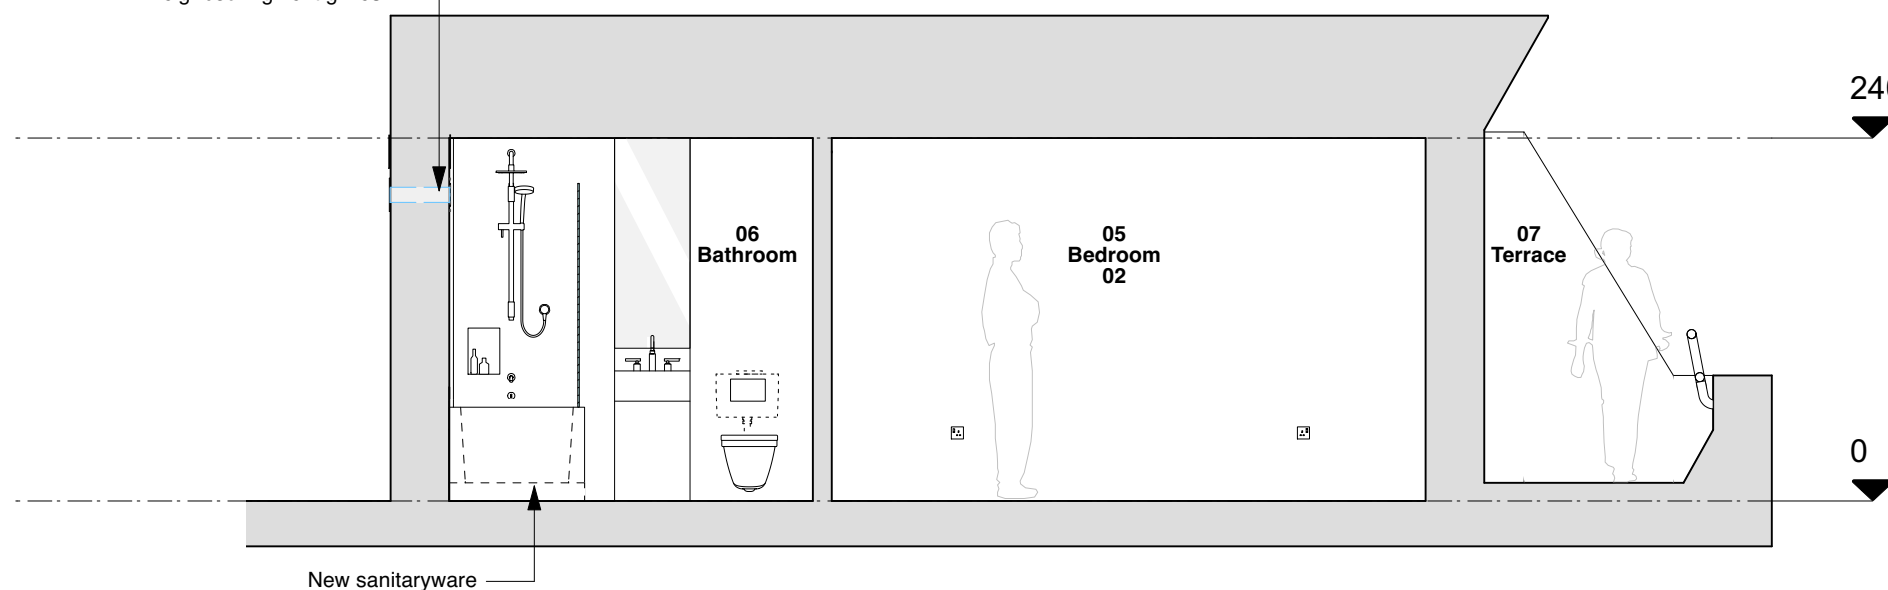

1 Section AA
 Scale: 1:50


Legend - Proposed:

- D-xx Existing Doors
- D-xx Proposed Doors
- J-xx Proposed Joinery

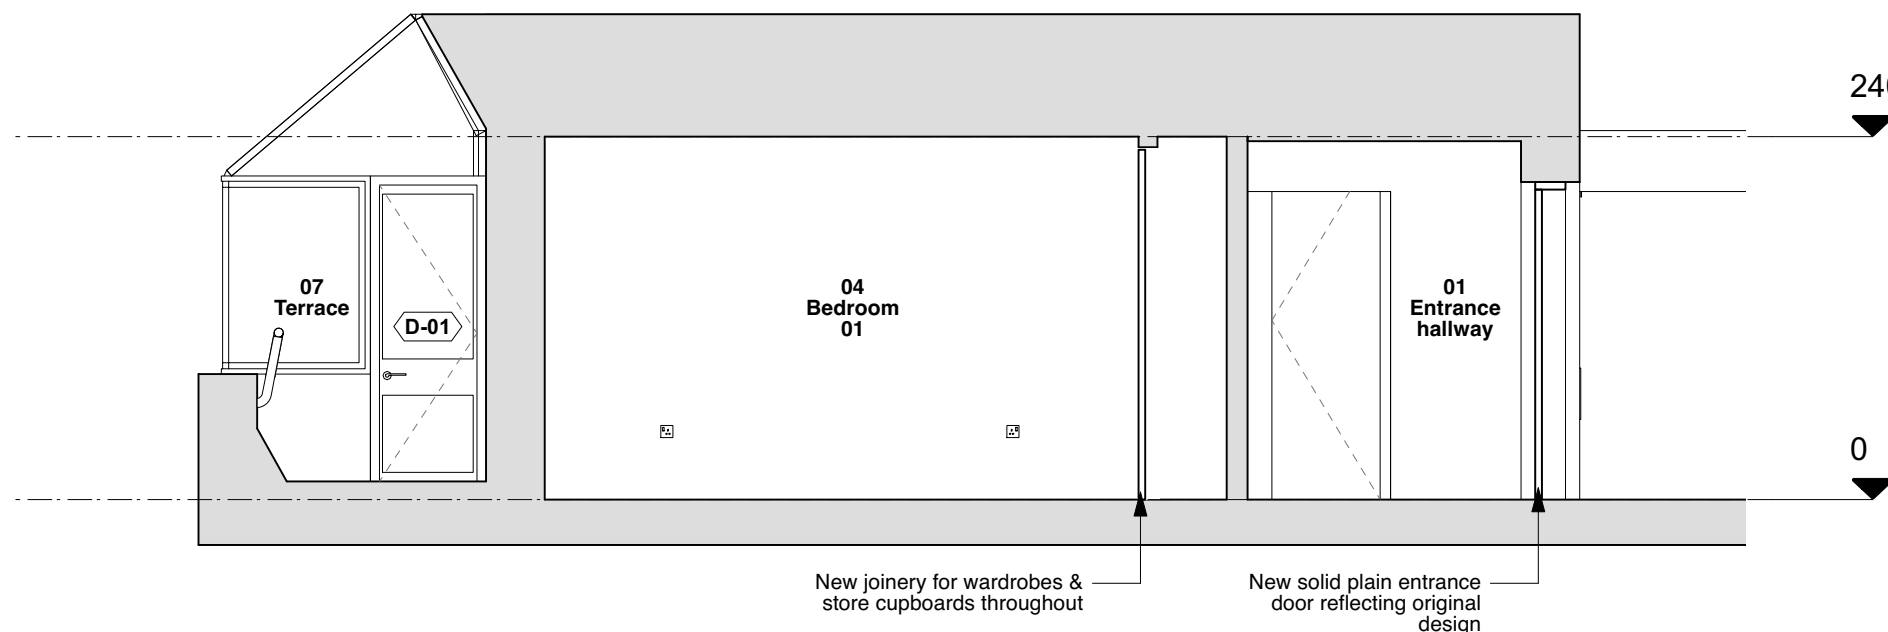

2 Section BB
 Scale: 1:50

P1 1705/2023 Planning
 REV. DATE COMMENT

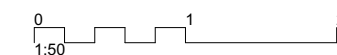

PROJECT ADDRESS
 139 Foundling court

DRAWING
 Proposed Sections AA BB

DRAWN BY
 MT

STATUS Planning **SCALE** 1:50 @ A3

PROJECT No. 009 139FC **REVISION** P 1

DRAWING No.
 02 0500