



NOTES:  
Do not scale from this drawing. All dimensions to be confirmed on site & to be checked by contractor prior to construction. Architect to be informed of any discrepancies before any action is taken. Copyright: This drawing must not be reproduced in whole or in part without written consent by the Architect. Drawing for planning. NOT FOR CONSTRUCTION

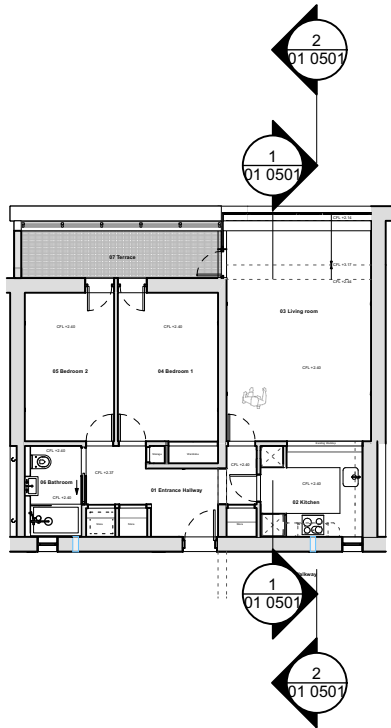


**Key plan**  
Scale: 1:200

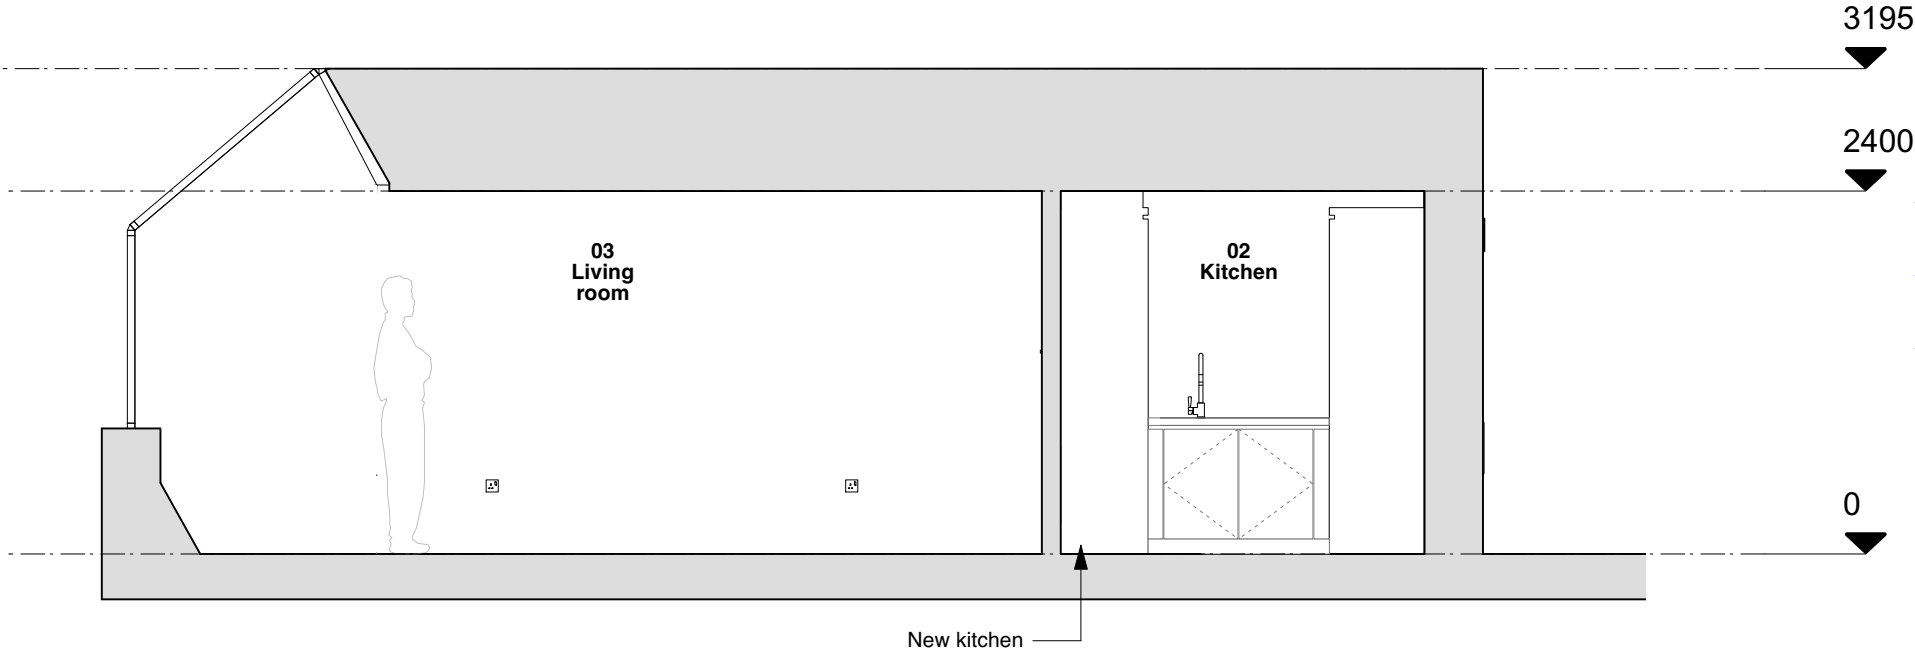

**1 Section CC**  
Scale: 1:50

New kitchen extract fan to improve airflow, condensation and remove odours. New vent grille to front elevation to be minimal & similar to existing neighbouring vent grilles

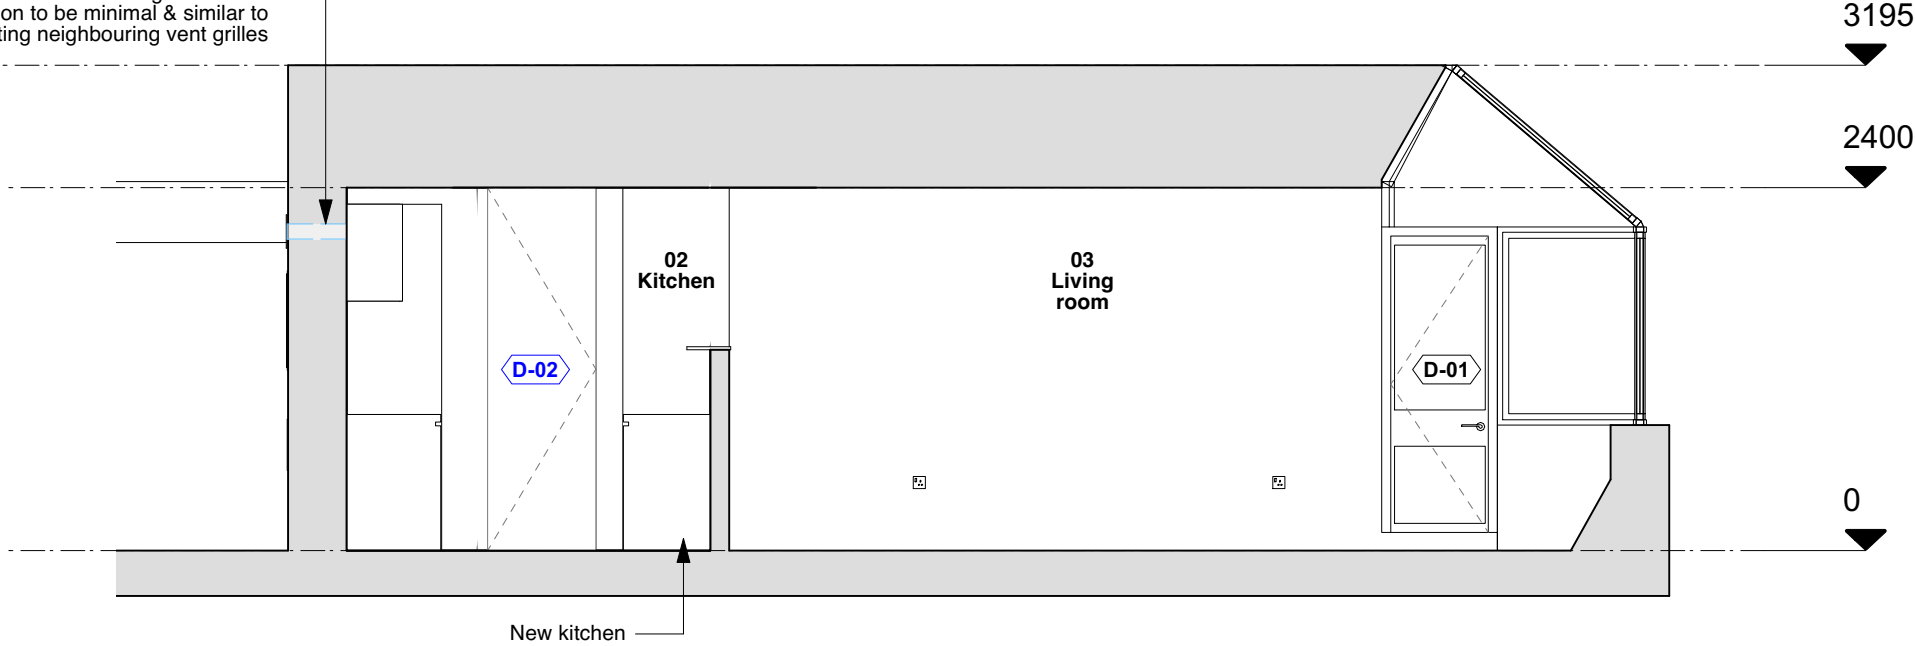


**2 Section DD**  
Scale: 1:50

**Legend - Proposed:**

- D-xx** Existing Doors
- D-xx** Proposed Doors
- J-xx** Proposed Joinery

P1	1705/2023	Planning
REV.	DATE	COMMENT

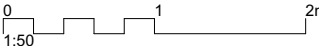

**PROJECT ADDRESS**  
139 Foundling court

**DRAWING**  
Proposed Sections CC DD

**DRAWN BY**  
MT

**STATUS**  
Planning

**SCALE**  
1:50 @ A3

**PROJECT No.**  
009 139FC

**REVISION**  
P 1

**DRAWING No.**  
02 0501