



01 Third Floor Plan
scale: 1:100

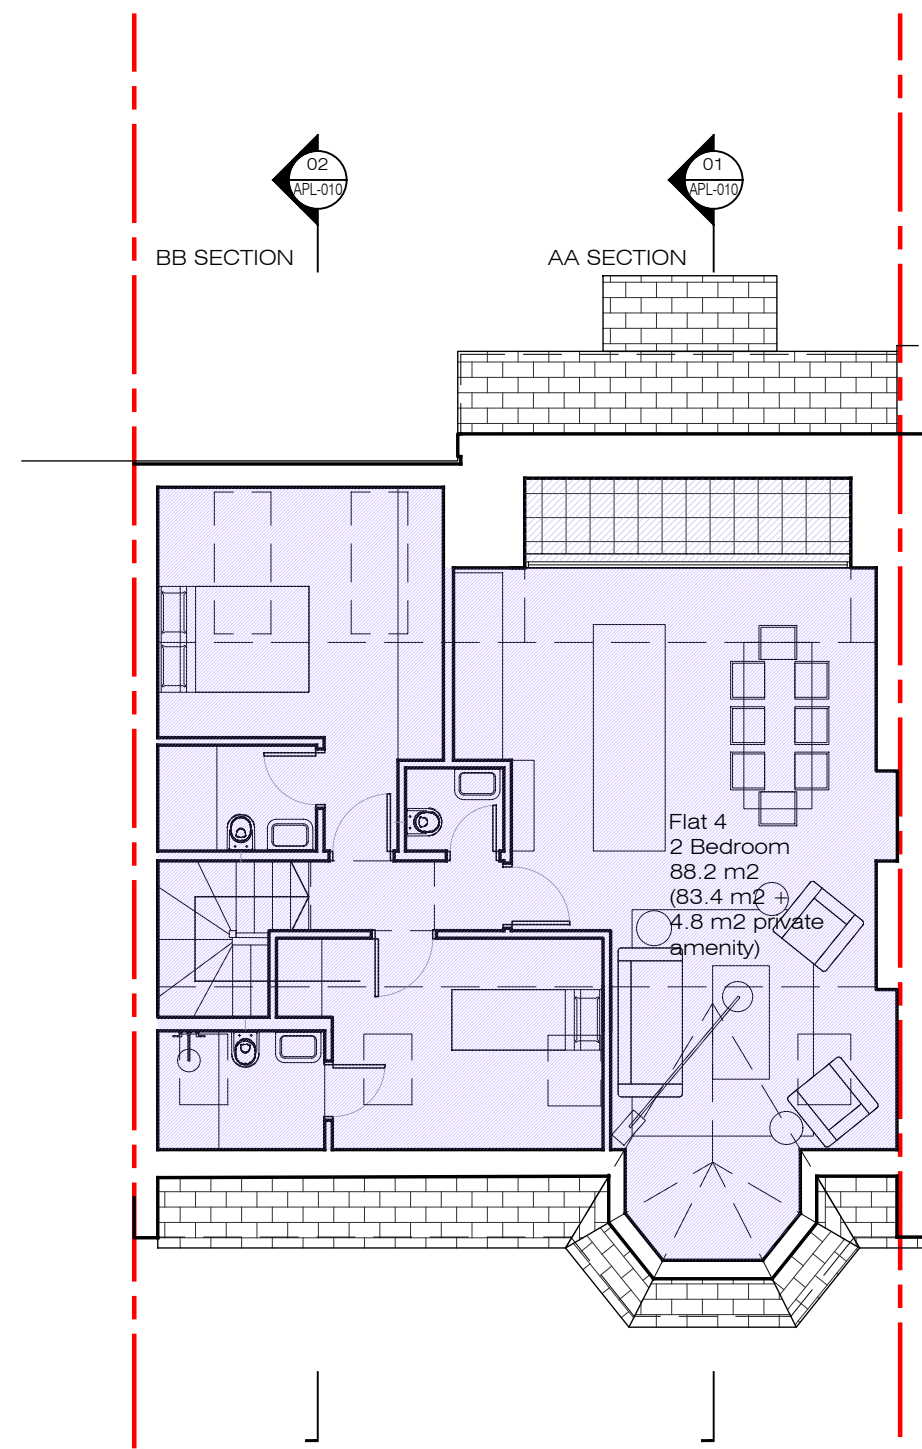

02 Fourth Floor Plan
scale: 1:100

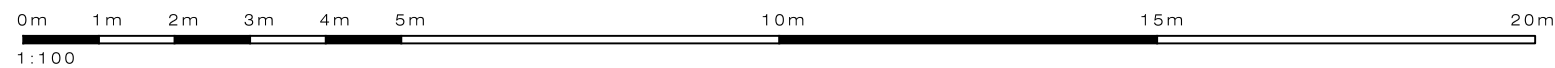

PLEASE NOTE:

1. All dimensions to be checked on site before fabrication.
2. Contractor to refer to engineers drawings before proceeding with works.
3. All drawings and designs are covered by design right (intellectual property), and may not be distributed, copied or issue without written permission of the architect.
4. All design concepts are the sole property of the architect and no adaptations, reproductions or copies may be made without written permission of the architect.
5. These drawings are subject to any variation required or recommendation by any statutory authority, or for the better carrying out of the works.
6. Samples to be provided by contractor for the architect approval.
7. All finishes to architect satisfaction.
8. All drawings to be approved by the architect before construction.

ADDITIONAL NOTES:

Rev	Issued for	Date	By	Issued	Rev	Issued for	Date	By	Issued
01	annotations added	11 Apr 23	CV	AG					

Client	Private
Architect	Ariel Greis Design
<small>9 St Clair Dr, London K16 8JG info@arielgreisdesign.com Tel: +44 (0)20 3411 8831 www.arielgreisdesign.com</small>	

Project	34B Compayne Gardens NW6 3DP
Title	Proposed Third and Fourth Floor Plans

Status	Preliminary
Scale	1:100 @ A3
Drawn	CV
Issued	AG
Date	18 May 22
Drawing No	APL-007
Project No	2207A
Revision	01