


Do not scale
 All dimensions to be checked on site
 Designer/CA to be notified by contractor of any discrepancies
 To be read in conjunction with specification and all relevant
 architect's and structural engineer's drawings
 Work to figured dimensions only copyright ARP

notes


SECOND FLOOR PLAN

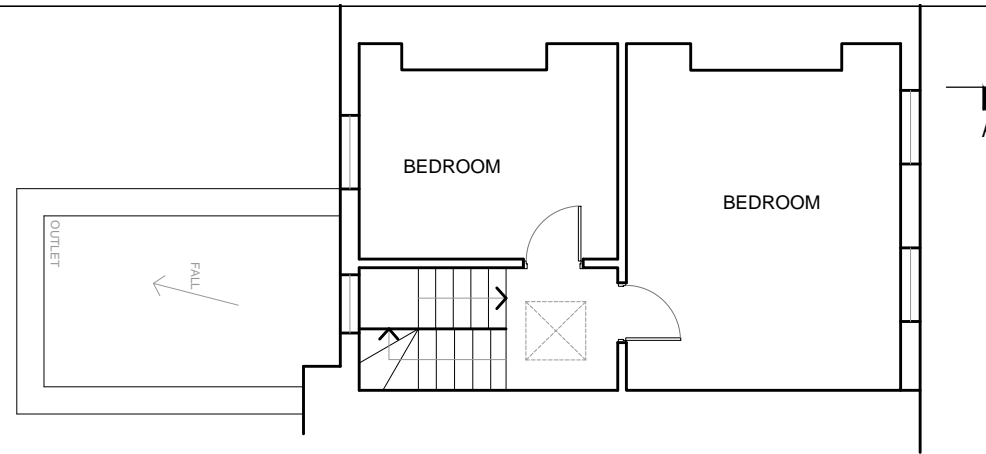

FIRST FLOOR PLAN




GROUND FLOOR PLAN

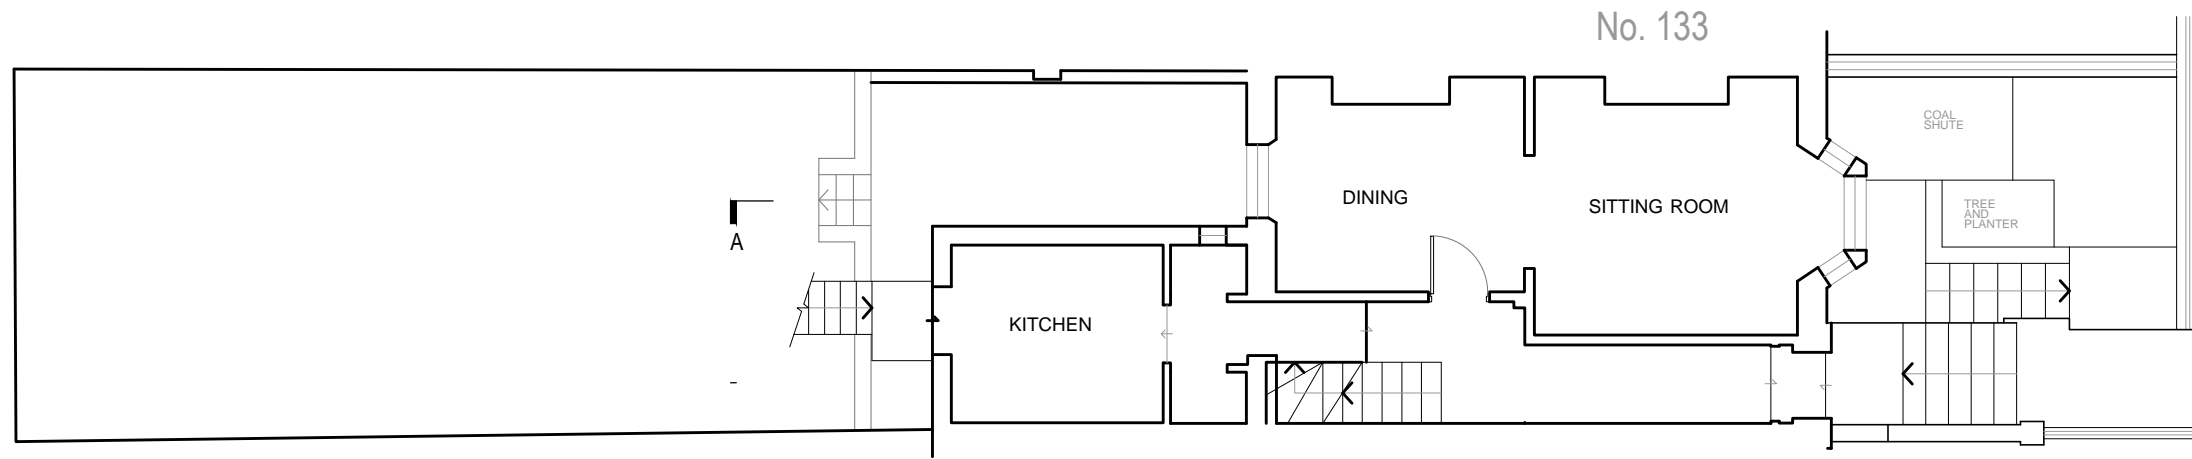


LEIGHTON ROAD

No. 129

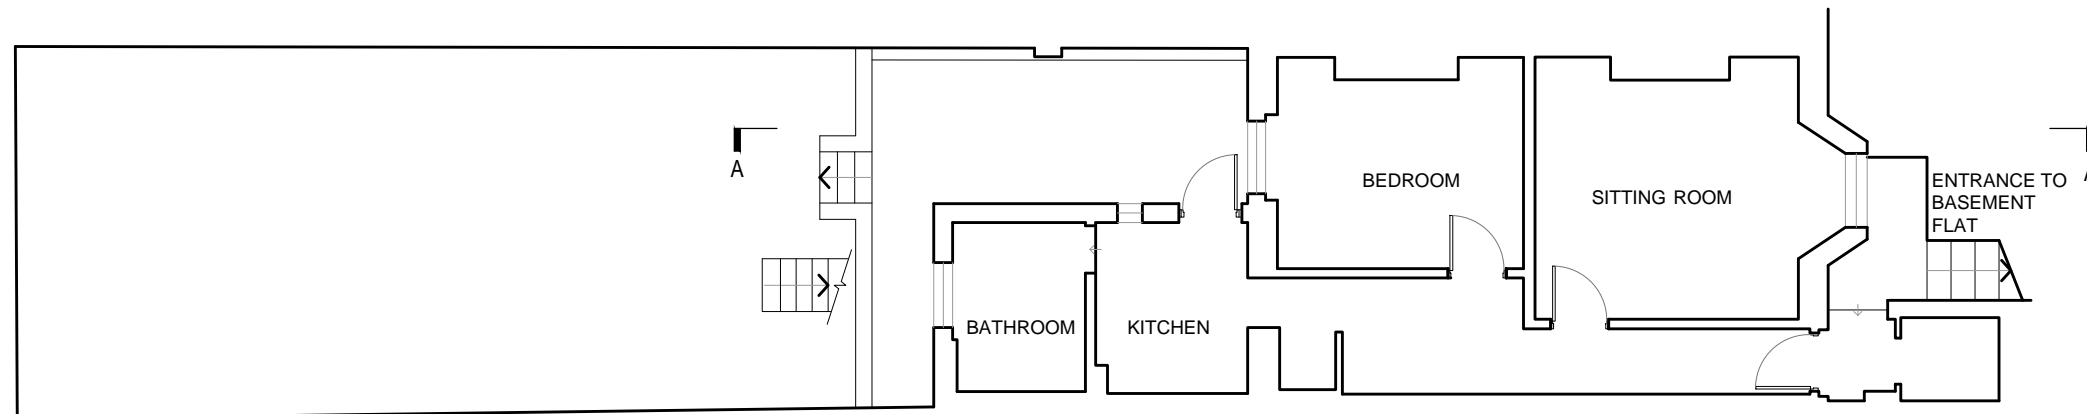

BASEMENT PLAN

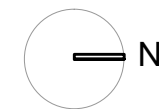

issue	description	date	drawn
-------	-------------	------	-------

A	ISSUED FOR PLANNING PERMISSION	23 / 05 / 2023	CT
---	--------------------------------	----------------	----

client	drawing	scale	drawn
--------	---------	-------	-------

N. Price & M. Long	EXISTING PLANS	1:100@A3	
--------------------	----------------	----------	--

job	drawing number	rev	date
-----	----------------	-----	------

133 LEIGHTON ROAD, NW5 2RB	3393-001	A	MAY 2023
----------------------------	----------	---	----------

ARP ANTHONY RICHARDSON AND PARTNERS TEL: 020 7485 0991
 ARCHITECTS AND QUANTITY SURVEYORS FAX: 020 7482 4622
 31 OVAL ROAD CAMDEN TOWN LONDON NW1 7EA EMAIL: mail@arparchitects.co.uk

