


Do not scale
 All dimensions to be checked on site
 Designer/CA to be notified by contractor of any discrepancies
 To be read in conjunction with specification and all relevant
 architect's and structural engineer's drawings
 Work to figured dimensions only copyright ARP

notes


SECOND FLOOR PLAN

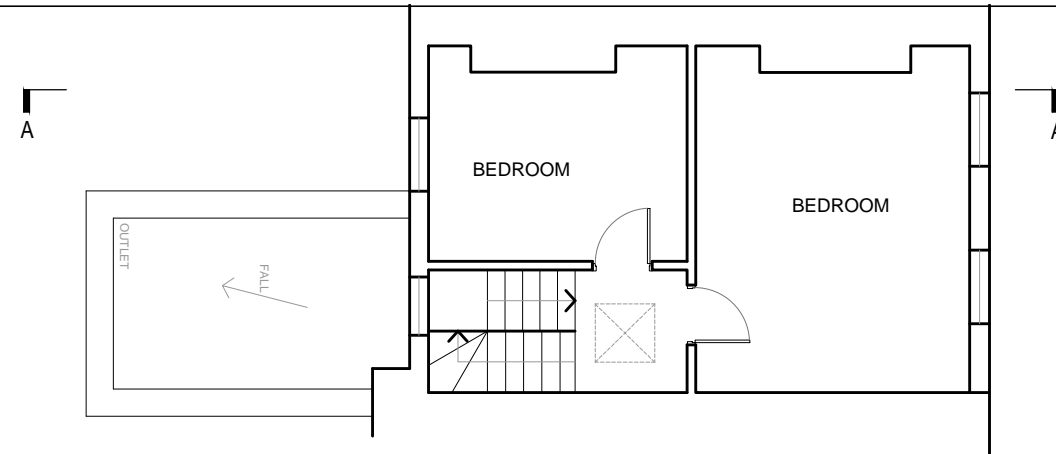



FIRST FLOOR PLAN



GROUND FLOOR PLAN

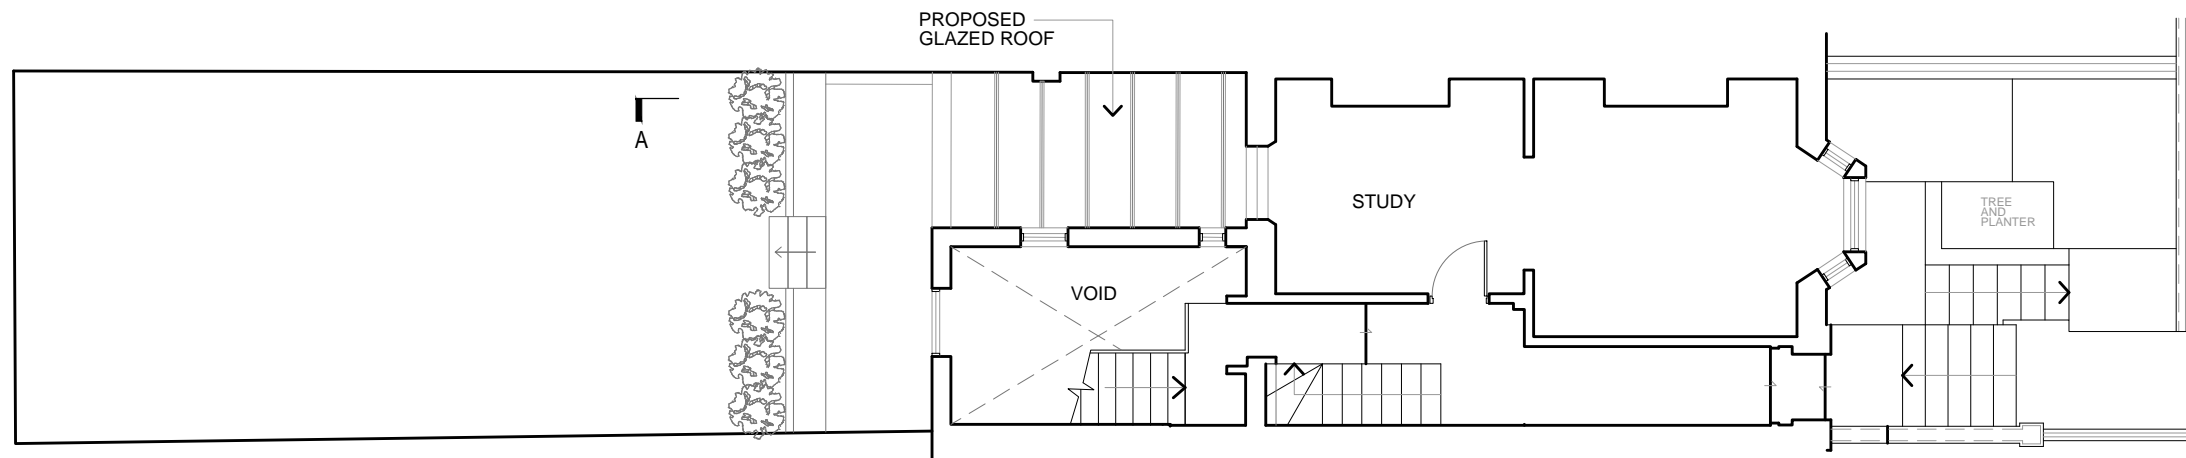

BASEMENT PLAN

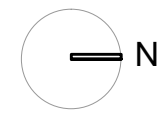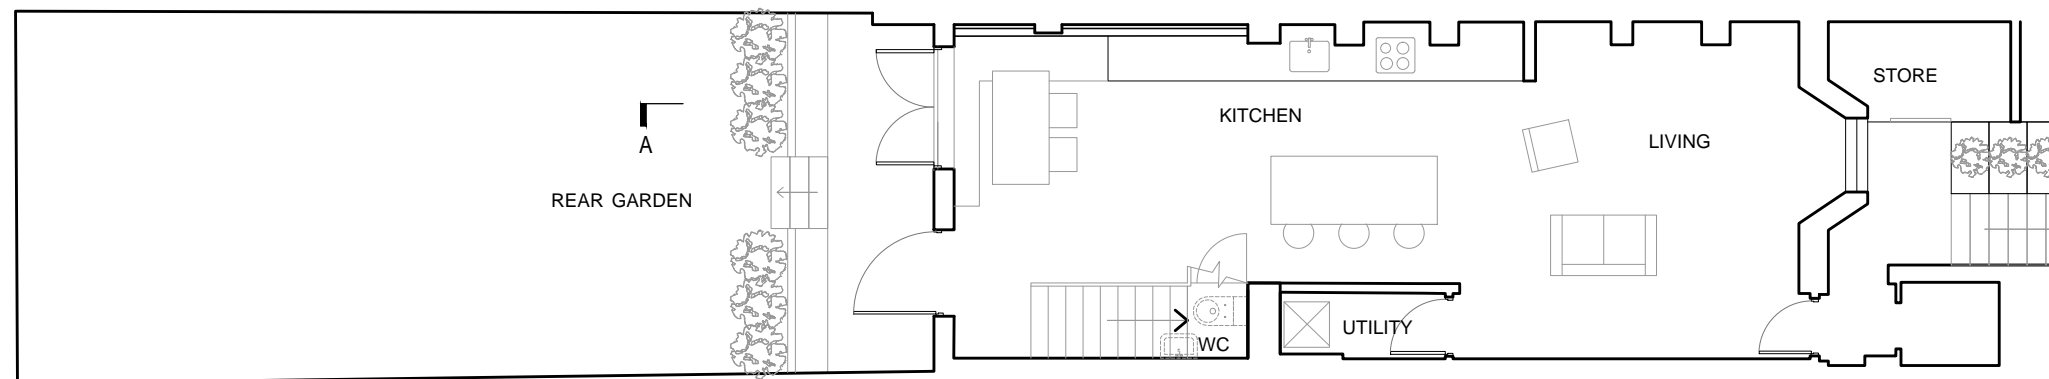

issue	description	date	drawn
-------	-------------	------	-------

A	ISSUED FOR PLANNING PERMISSION	23 / 05 / 2023	CT
client	N. Price & M. Long	drawing	scale
job	133 LEIGHTON ROAD, NW5 2RB	PROPOSED PLANS	
drawing number	100-004	rev	date
		A	MAY 2023
			1:100@A3

ARP ANTHONY RICHARDSON AND PARTNERS TEL: 020 7485 0991
 ARCHITECTS AND QUANTITY SURVEYORS FAX: 020 7482 4622
 31 OVAL ROAD CAMDEN TOWN LONDON NW1 7EA EMAIL: mail@arparchitects.co.uk

