


SECOND FLOOR PLAN AS PROPOSED

SCALE 1:100 @ A3

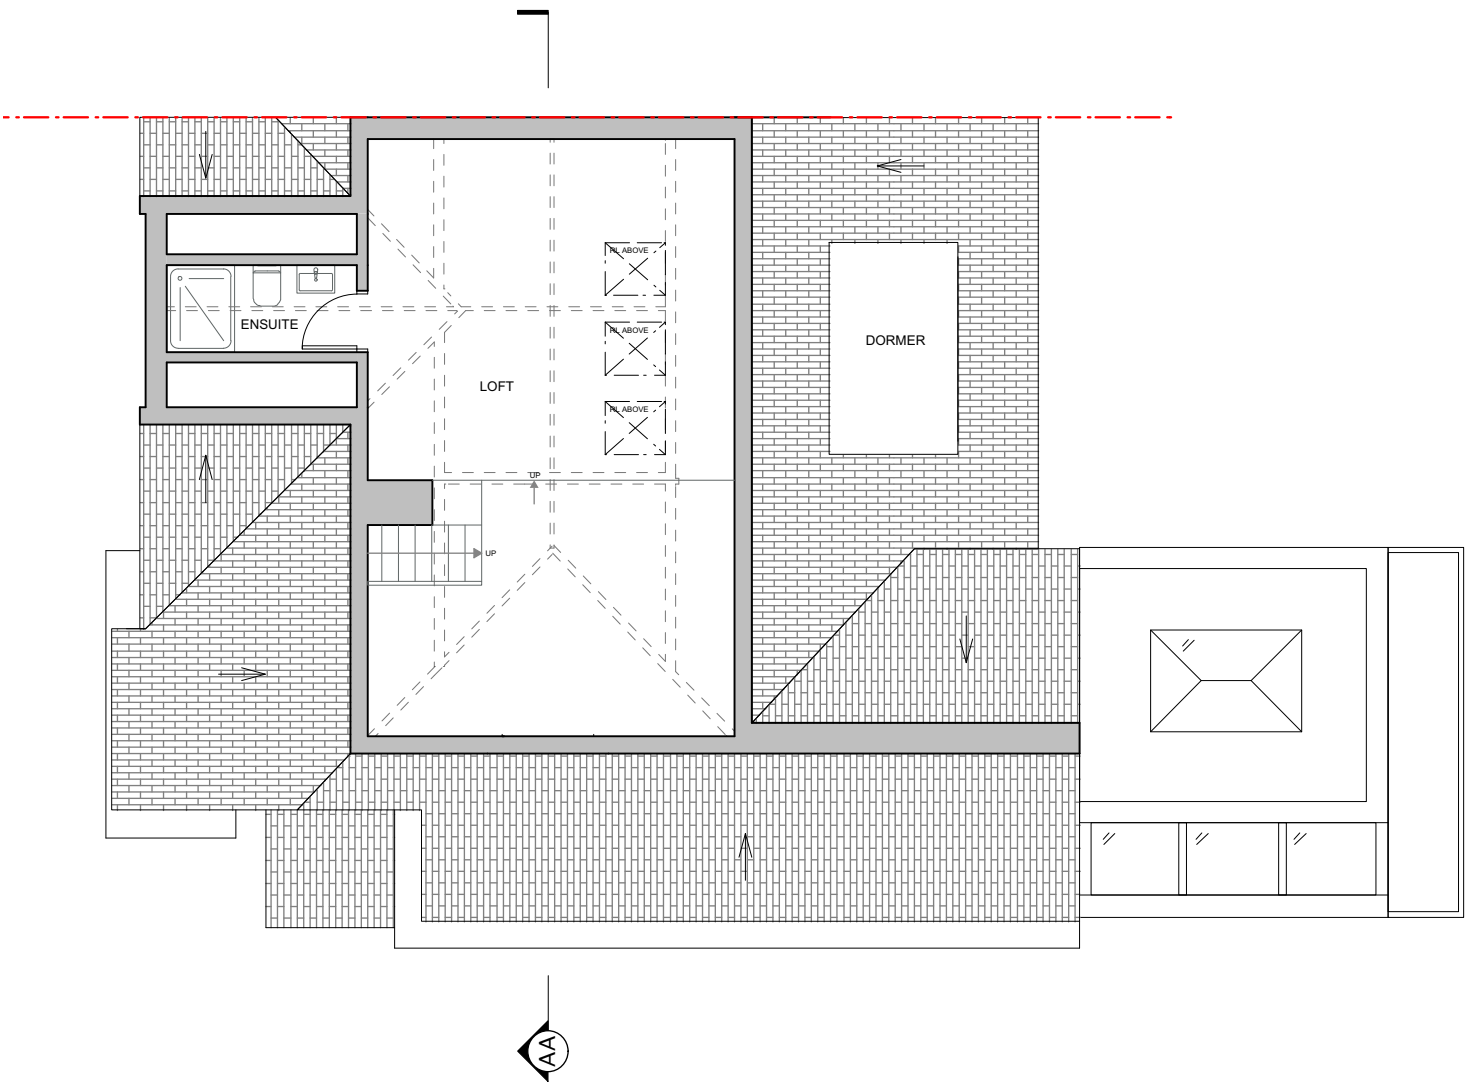

LOFT PLAN AS PROPOSED

SCALE 1:100 @ A3

MATERIALS KEY:

1. Tiled Roof
2. Painted Timber Sash Window
3. Painted Timber Door
4. Painted Timber French Door
5. Metal Frame Bi-fold Door
6. Red Brick
7. Leadwork
8. Painted Timber Balustrade
9. Painted Render
10. Conservation Rooflight

Alexander  
Martin  
Architects

Unit 20 Carol St Workshops  
London NW1 0HT  
T. +44.0.20.3290.3540  
E. info@amarchitects.co.uk  
W. amarchitects.co.uk



© Alexander Martin Architects Limited. DO NOT SCALE.  
All drawings are to be read in conjunction with the relevant structural and  
services drawings. All dimensions to be checked on site by Contractor. Report  
any discrepancies to AMA prior to construction.

Revisions

A 25/5/23 Side dormer removed

Project  
45 Hollycroft Avenue. NW3 7QJ  
Project no  
214  
Client  
Mr Dominic Green

Scale  
1:100 @ A3

Drawing title  
PROPOSED 2ND FLOOR & LOFT PLAN  
Status  
PLANNING  
Date  
15.08.2022  
Drawing no  
214-AP-100

Drawn  
DJ  
Checked  
AM  
Rev  
A

