
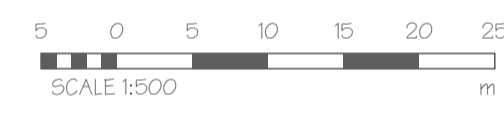


1 Existing Location Plan
SCALE: 1:1250

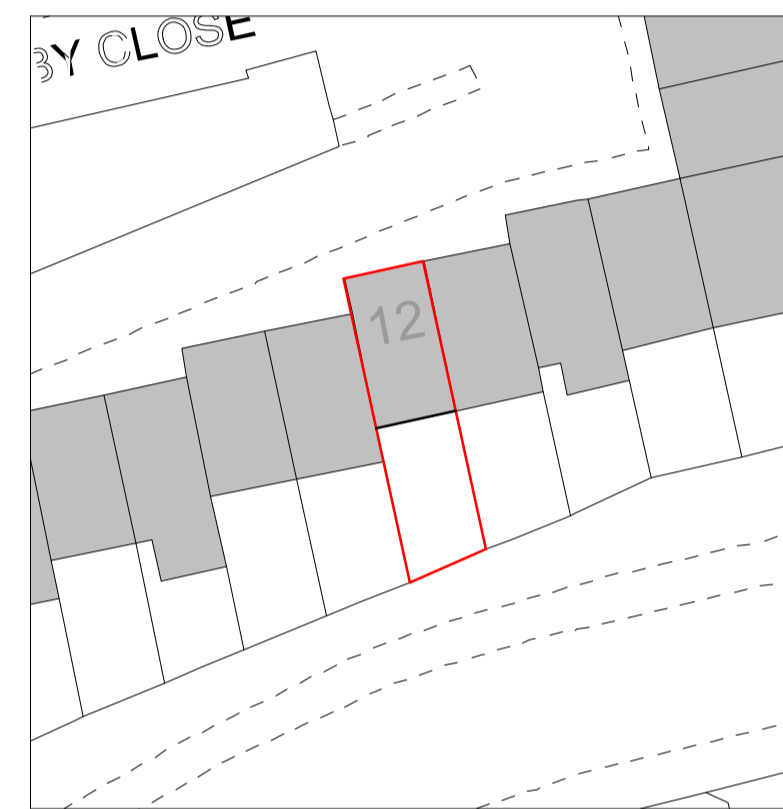

2 Proposed Block Plan
SCALE: 1:500

CLIENT:

Clement Hutton-Mills

PROJECT: 12 Hornby Ct,
London NW3 3JL

PROJECT NO:

DRWG TITLE:
LOCATION PLANS

SCALE: As indicated


DATE: 30/03/2023

Mihari Coyle Design Ltd
Architectural & interior design
t: 07867 047552




DRWG NO: A0001


REV:

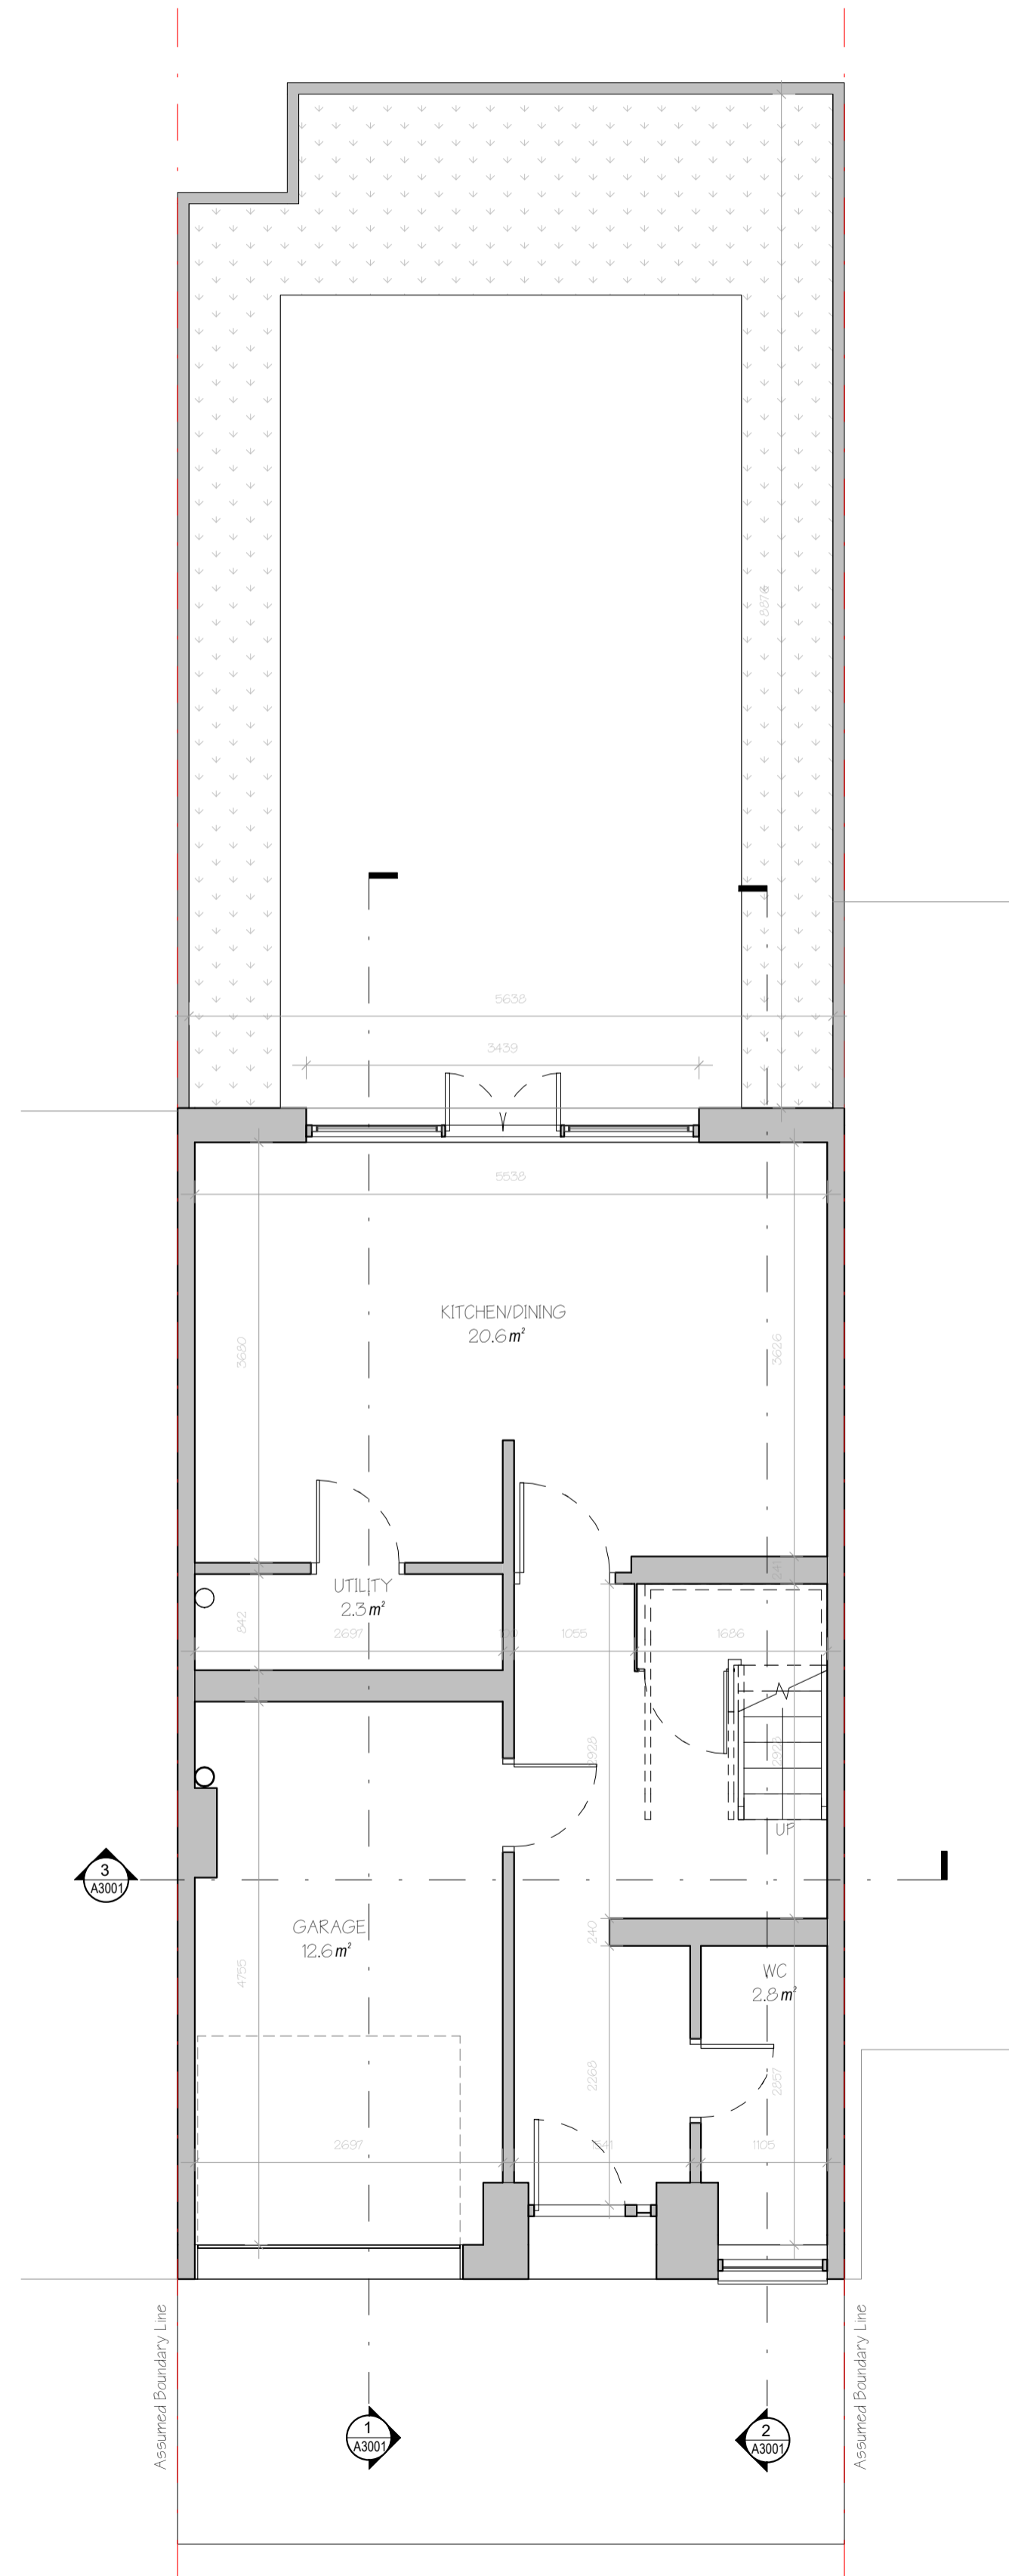

1 Ground Floor Plan-Existing
SCALE: 1:50

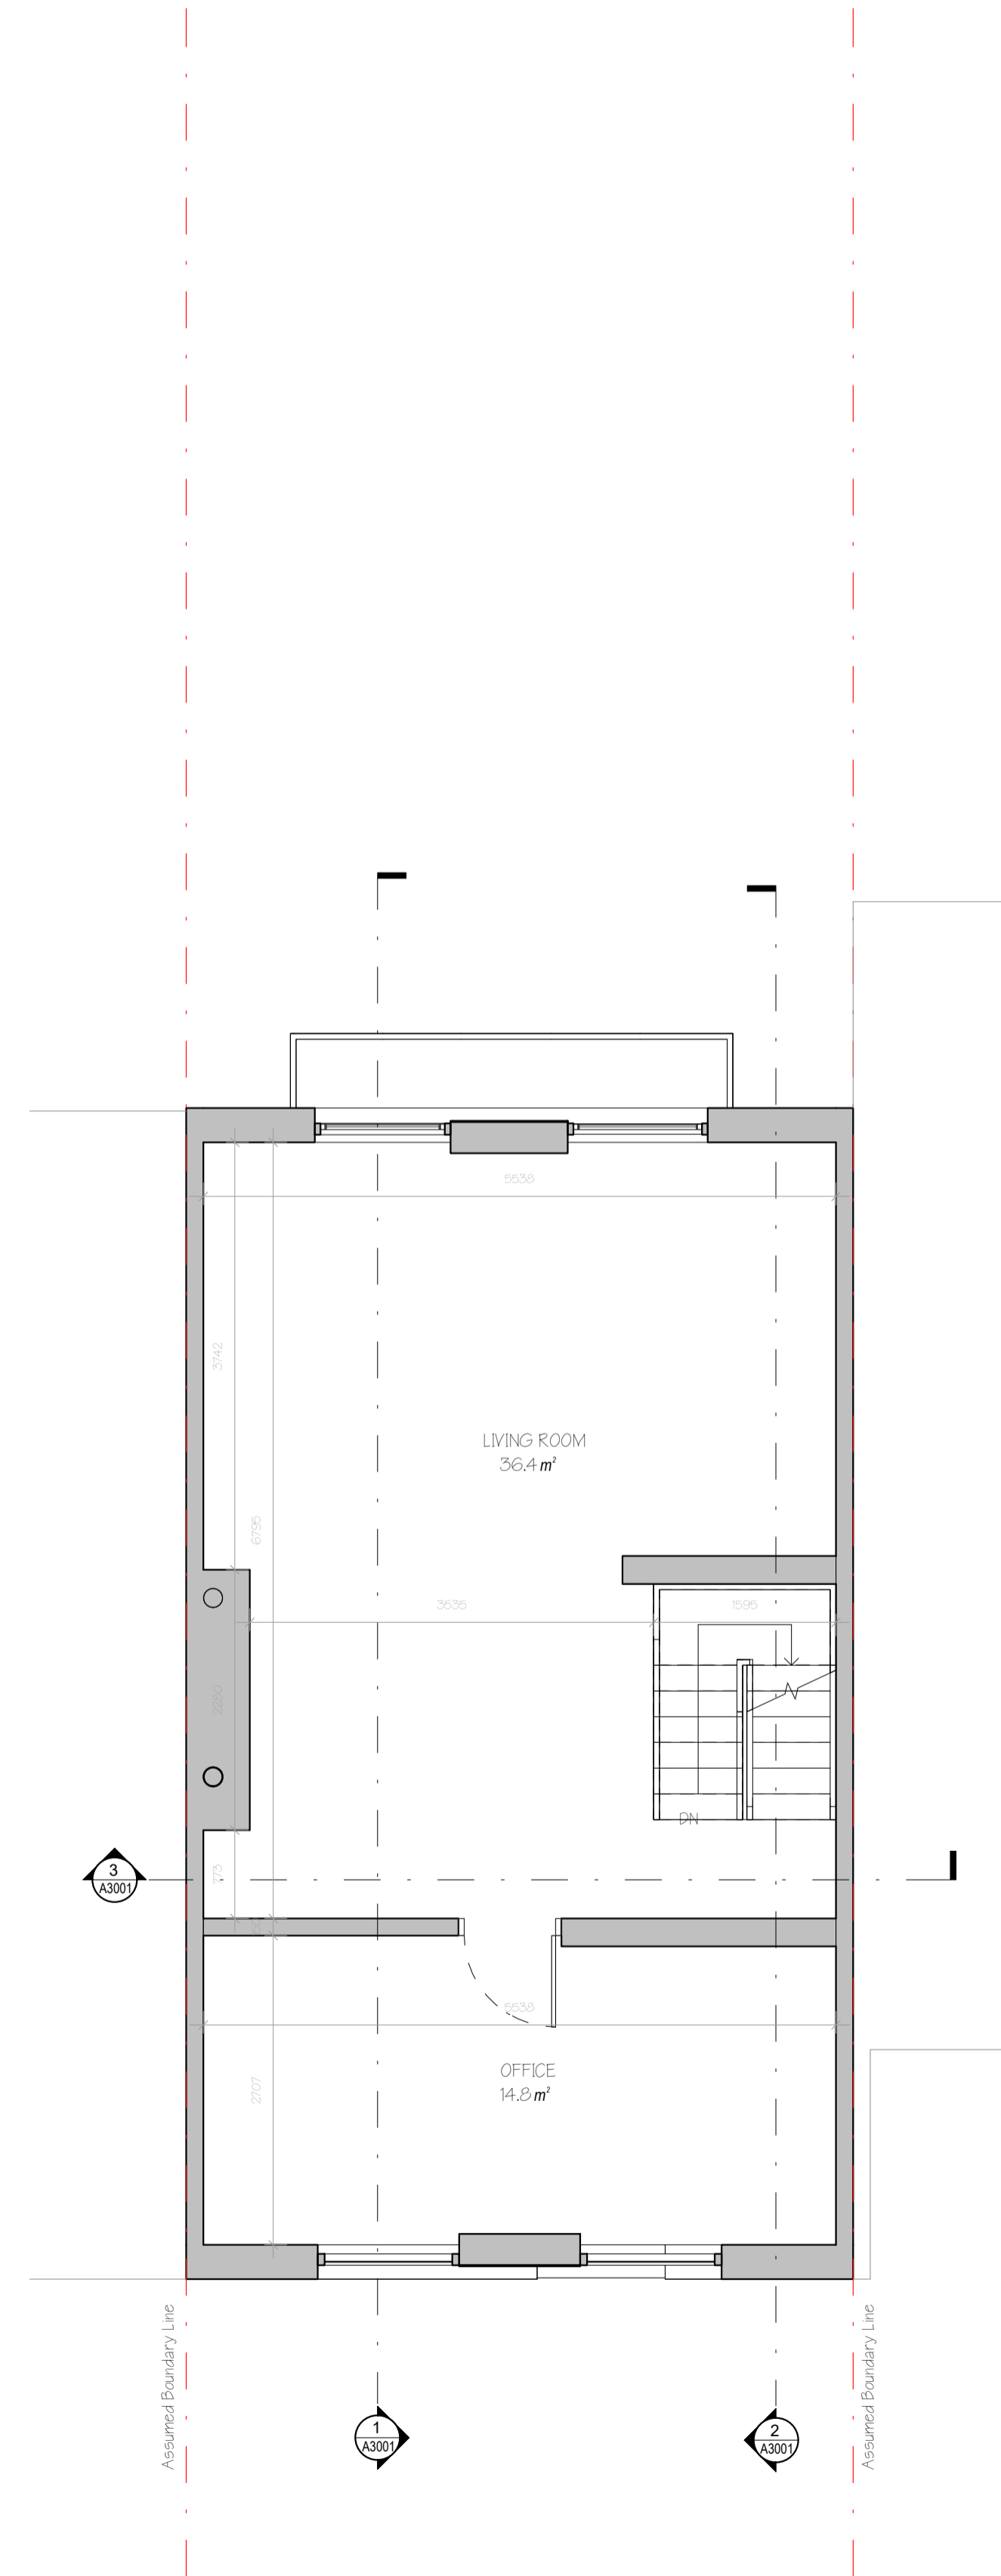


2 First Floor Plan-Existing
SCALE: 1:50

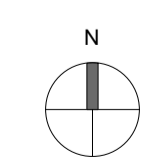


CLIENT: Clement Hutton-Mills	
PROJECT: 12 Hornby Ct, London NW3 3JL	PROJECT NO.:
DRAWING TITLE: FLOOR PLANS - EXISTING	
SCALE: 1:50	DATE: 30/03/2023
Mhairi Coyle Design Ltd Architectural & interior design t: 07867 047858	
DRAWING NO.:	REV:
A1001	

ALL RIGHTS RESERVED. THIS DRAWING MUST NOT BE REPRODUCED WITHOUT PERMISSION.
ALL DIMENSIONS ARE IN METERS UNLESS OTHERWISE STATED.
NOTES OF ANY DISCREPANCIES, CLASHES OR CONFLICTS MUST BE REPORTED TO THE ARCHITECT BEFORE WORK COMMENCES. THIS DRAWING MUST BE CHECKED AGAINST ANY OTHER STRUCTURAL ARCHITECTURAL DRAWINGS PROVIDED. THIS DRAWING MUST NOT BE USED FOR CONSTRUCTION UNLESS SPECIFICALLY APPROVED BY THE ARCHITECT. ALL DIMENSIONS ON THIS DRAWING ARE IN MILLIMETERS UNLESS OTHERWISE STATED.



Materials:
 All new walls/brickwork to match existing materials and existing colours.
 All new windows/door to match existing materials and existing colours.
 All new rainwater good to match existing materials and existing colours.

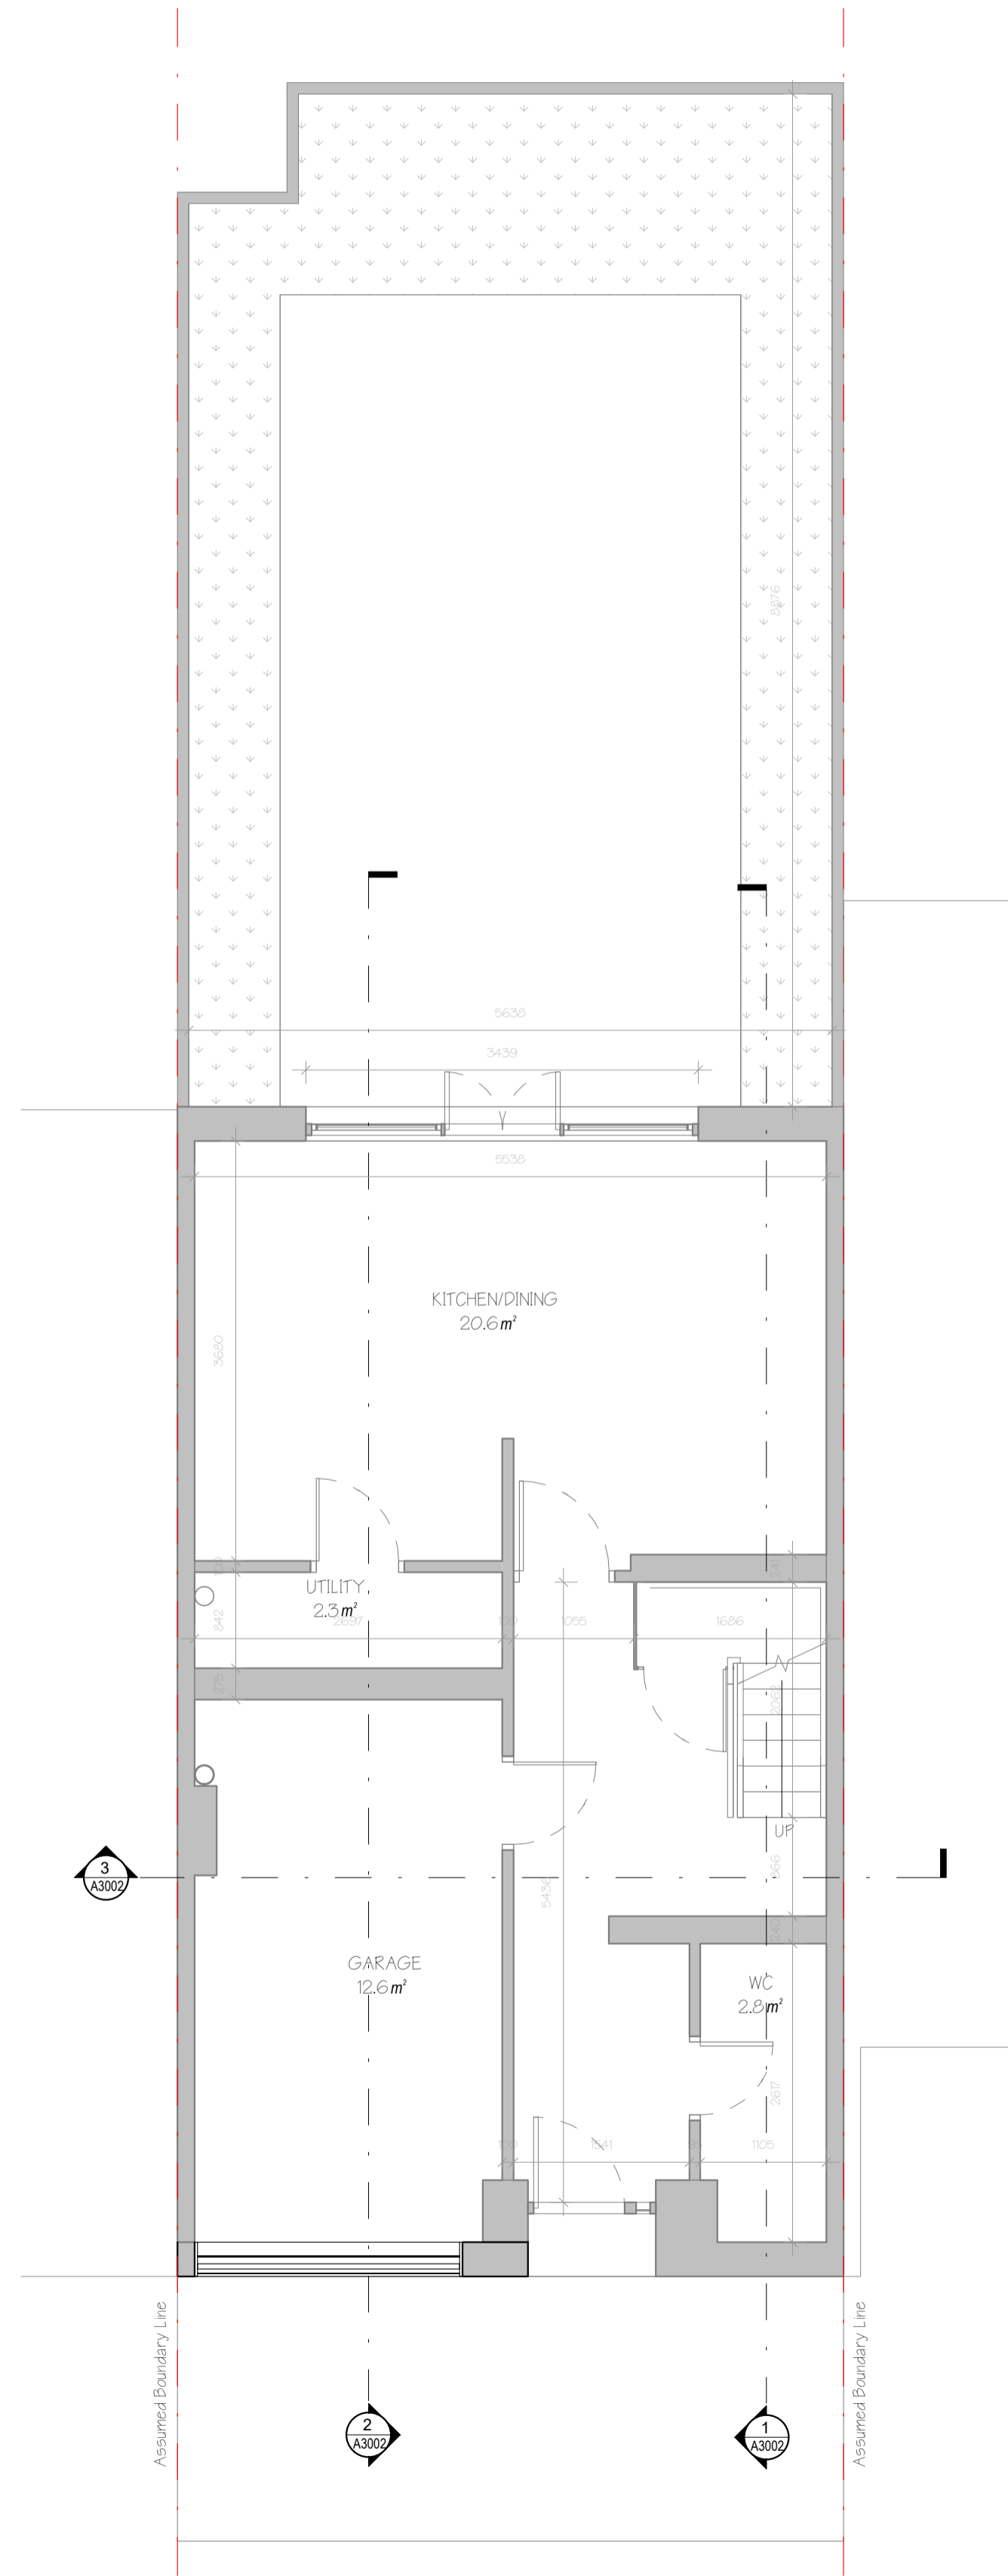

1 Ground Floor Plan Proposed
 SCALE: 1:50

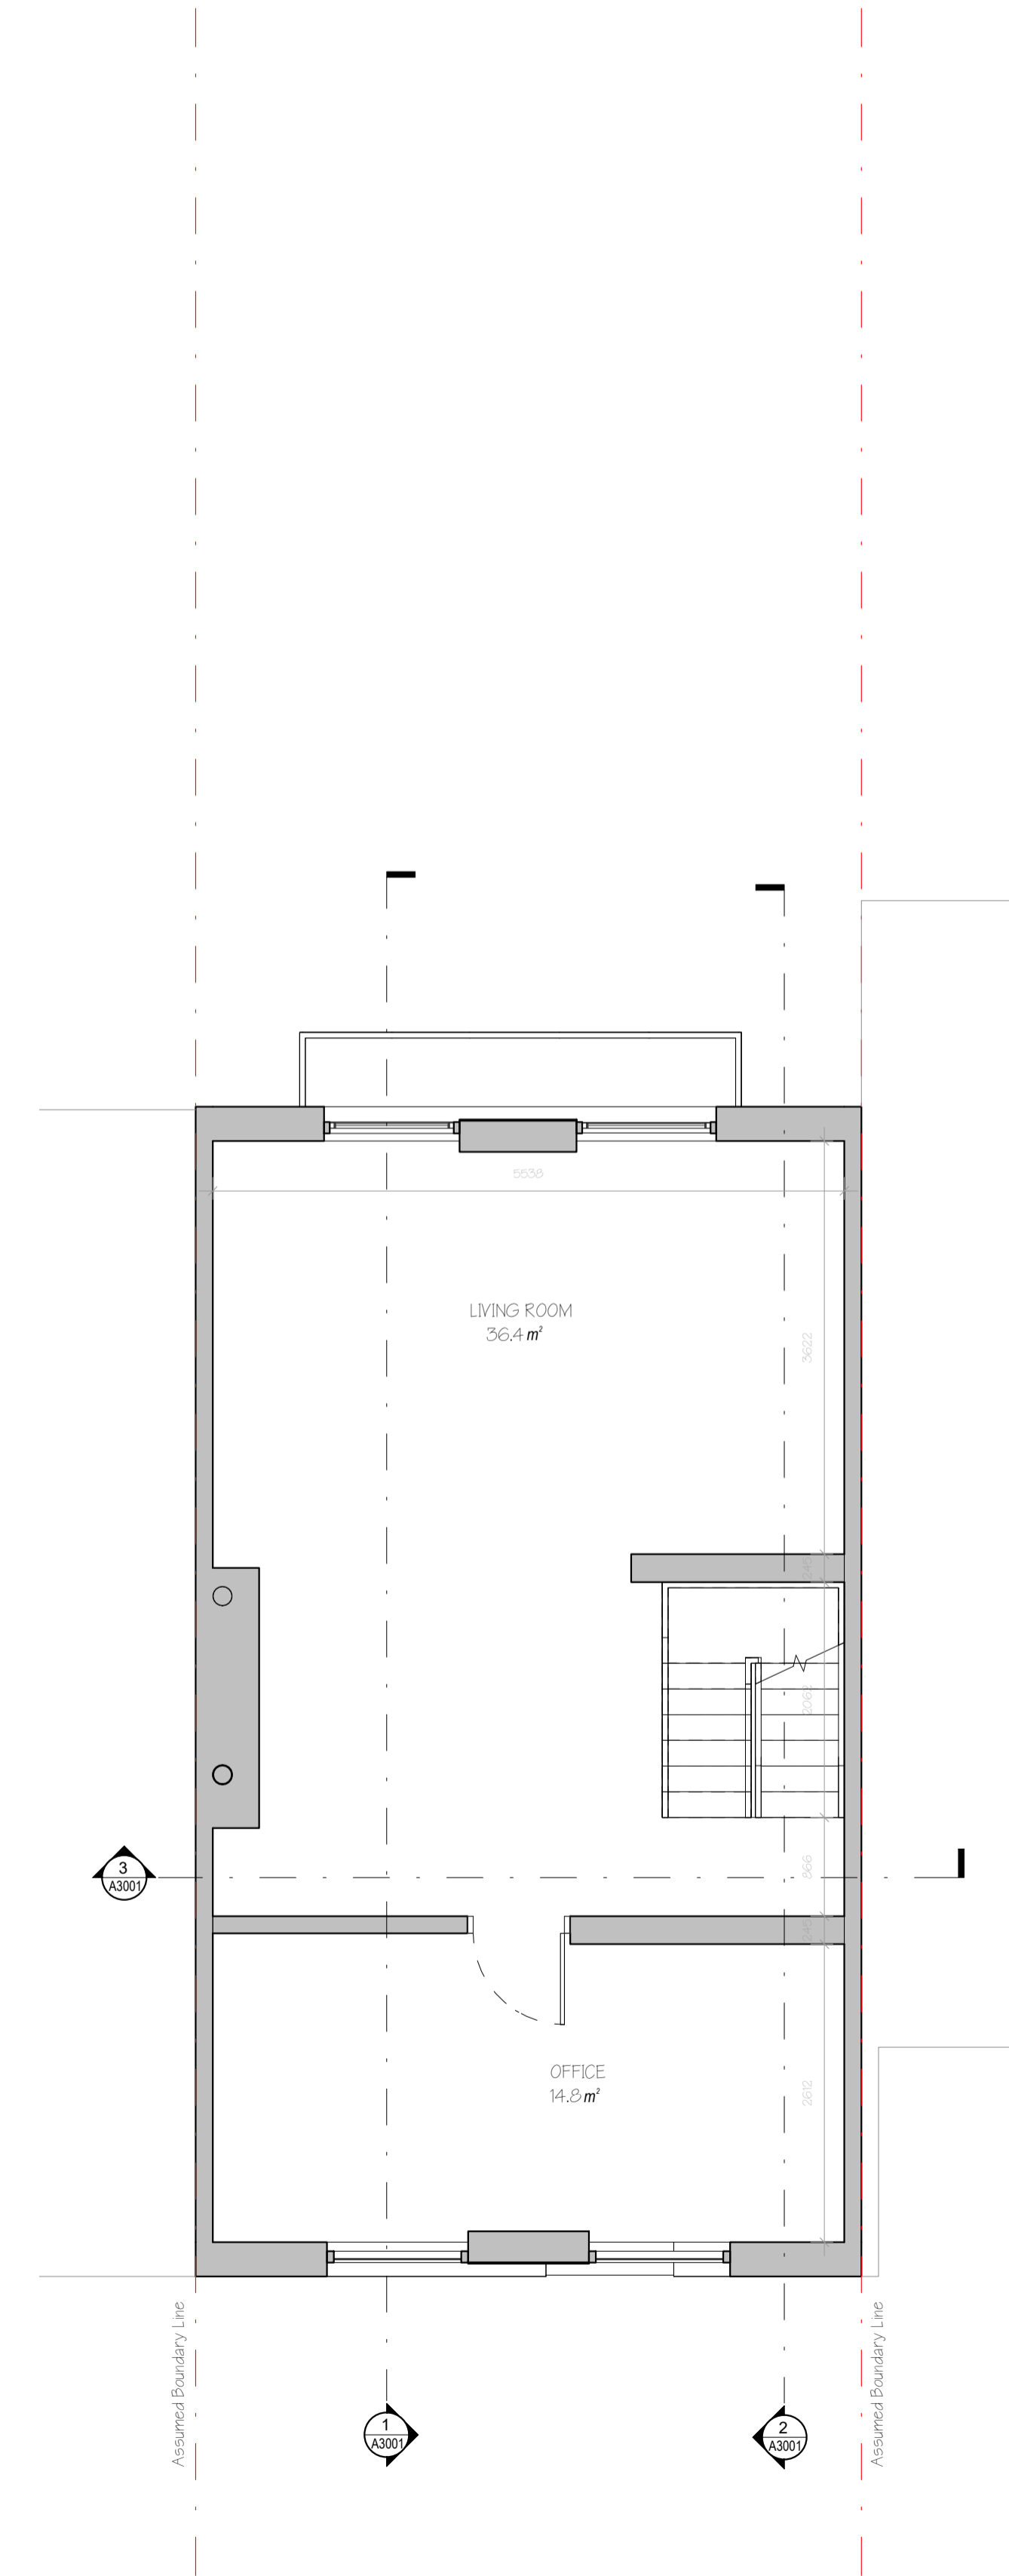


2 First Floor Plan Proposed
 SCALE: 1:50

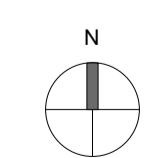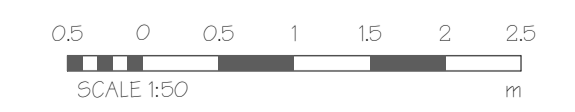


CLIENT: Clement Hutton-Mills	
PROJECT: 12 Hornby Ct, London NW3 3JL	PROJECT NO.:
DRAWING TITLE: FLOOR PLANS - PROPOSED	
SCALE: 1:50	DATE: 30/03/2023
Mhairi Coyle Design Ltd Architectural & interior design t: 07867 047528	
DRAWING NO.:	REV:
A1002	



© COPYRIGHT - ALL RIGHTS RESERVED THIS DRAWING MUST NOT BE REPRODUCED WITHOUT PERMISSION. ALL RIGHTS RESERVED. THIS DRAWING IS THE PROPERTY OF MHAIRI COYLE DESIGN LTD. ANY REPRODUCTION OF ANY SPECIFICATIONS, DIMENSIONS OR LEVELS MUST BE VERIFIED BEFORE WORK COMMENCES. THIS DRAWING MUST BE CHECKED AGAINST ANY OTHER STRUCTURAL ARCHITECTURAL DRAWINGS PROVIDED. THIS DRAWING MUST NOT BE USED FOR CONSTRUCTION UNLESS SPECIFICALLY APPROVED BY THE ARCHITECT. ALL DIMENSIONS ON THIS DRAWING ARE IN MILLIMETRES UNLESS OTHERWISE STATED.

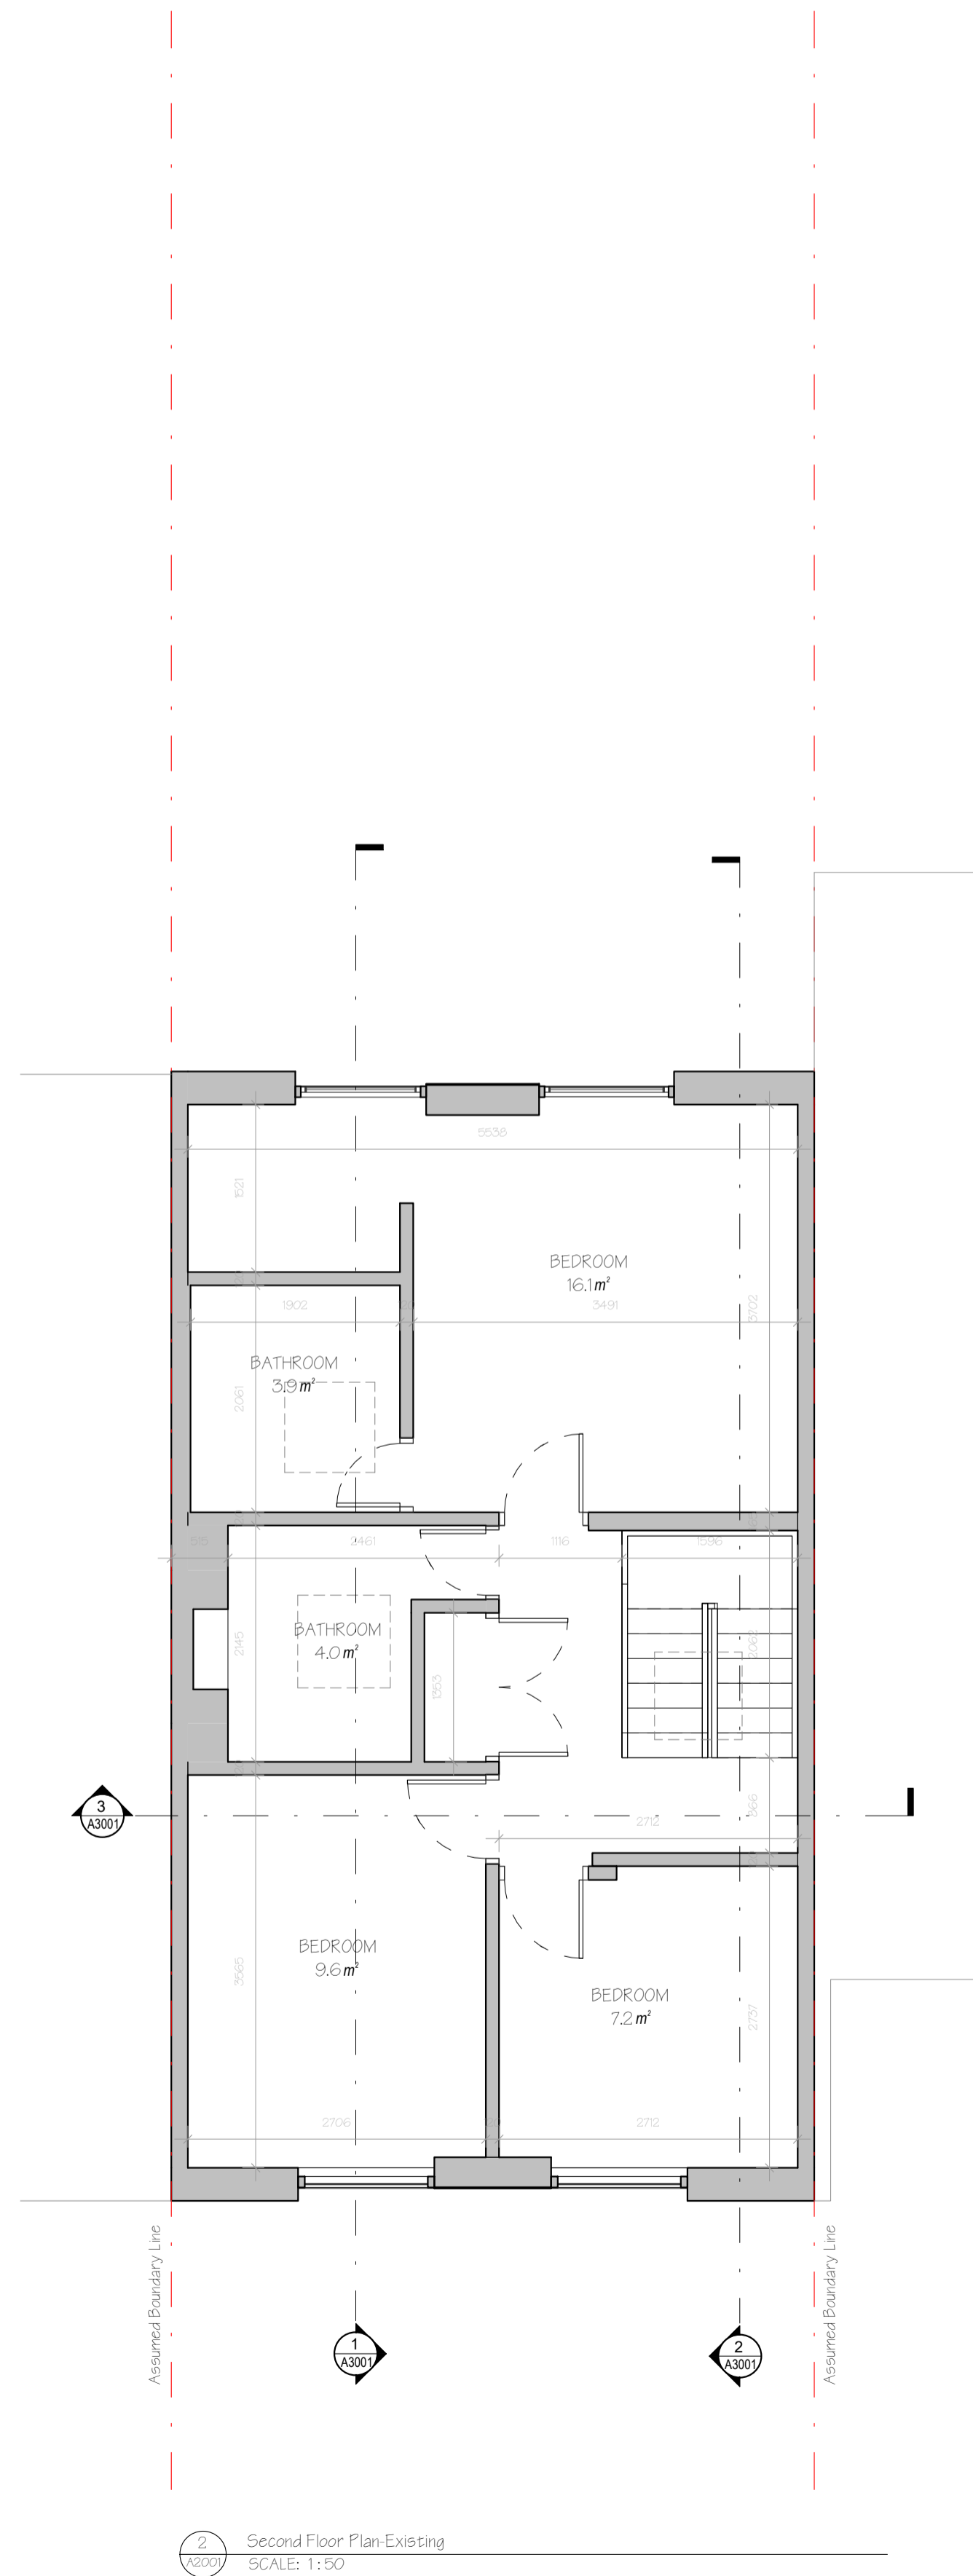

2 Second Floor Plan Existing
SCALE: 1:50

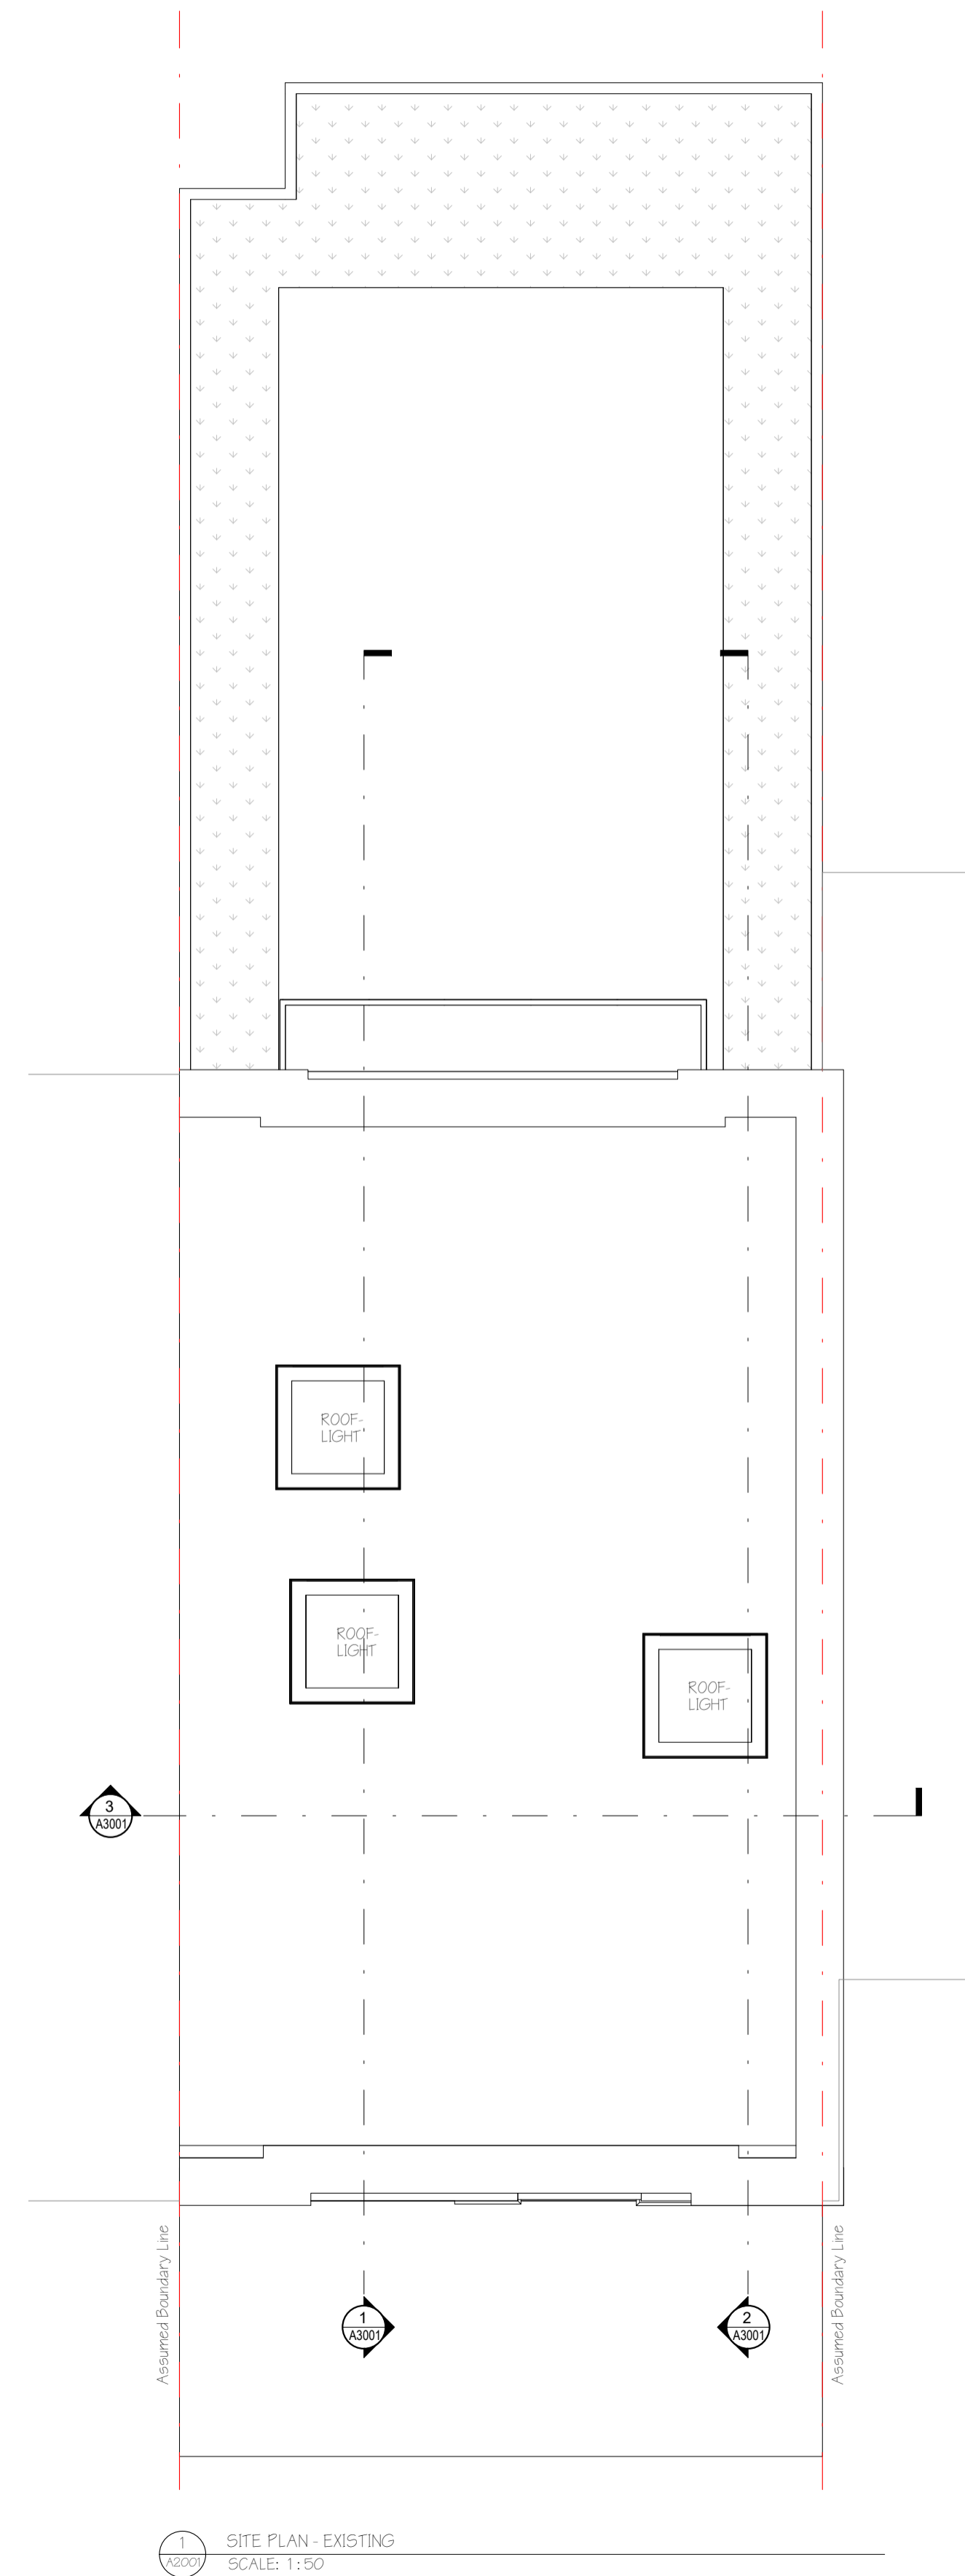


1 SITE PLAN - EXISTING
SCALE: 1:50

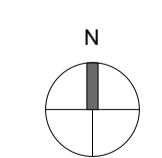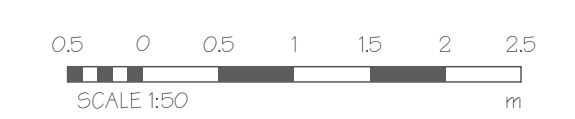


CLIENT: Clement Hutton-Mills	
PROJECT: 12 Hornby Ct, London NW3 3JL	PROJECT NO.:
DRAWING TITLE: ROOF & SITE PLAN - EXISTING	
SCALE: 1:50	DATE: 30/03/2023
Mhairi Coyle Design Ltd Architectural & interior design t: 07987 047550	
DRAWING NO.:	REV.:
A1004	

© COPYRIGHT - ALL RIGHTS RESERVED THIS DRAWING MUST NOT BE REPRODUCED WITHOUT PERMISSION. ALL INFORMATION RELATIVE TO THIS DRAWING IS TO BE CHECKED ON SITE. DRAWINGS TO BE NOTIFIED OF ANY DISCREPANCIES. OWNER MUST VERIFY LEVELS MUST BE VERIFIED BEFORE WORK COMMENCES. THIS DRAWING MUST BE CHECKED AGAINST ANY OTHER STRUCTURAL ARCHITECTURAL DRAWINGS PROVIDED. THIS DRAWING MUST NOT BE USED FOR CONSTRUCTION UNLESS UNDER THE SUPERVISION OF THE ARCHITECT OR ANOTHER REGISTERED ARCHITECT UNLESS OTHERWISE STATED.



Materials:
 All new walls/brickwork to match existing materials and existing colours.
 All new windows/door to match existing materials and existing colours.
 All new rainwater good to match existing materials and existing colours.

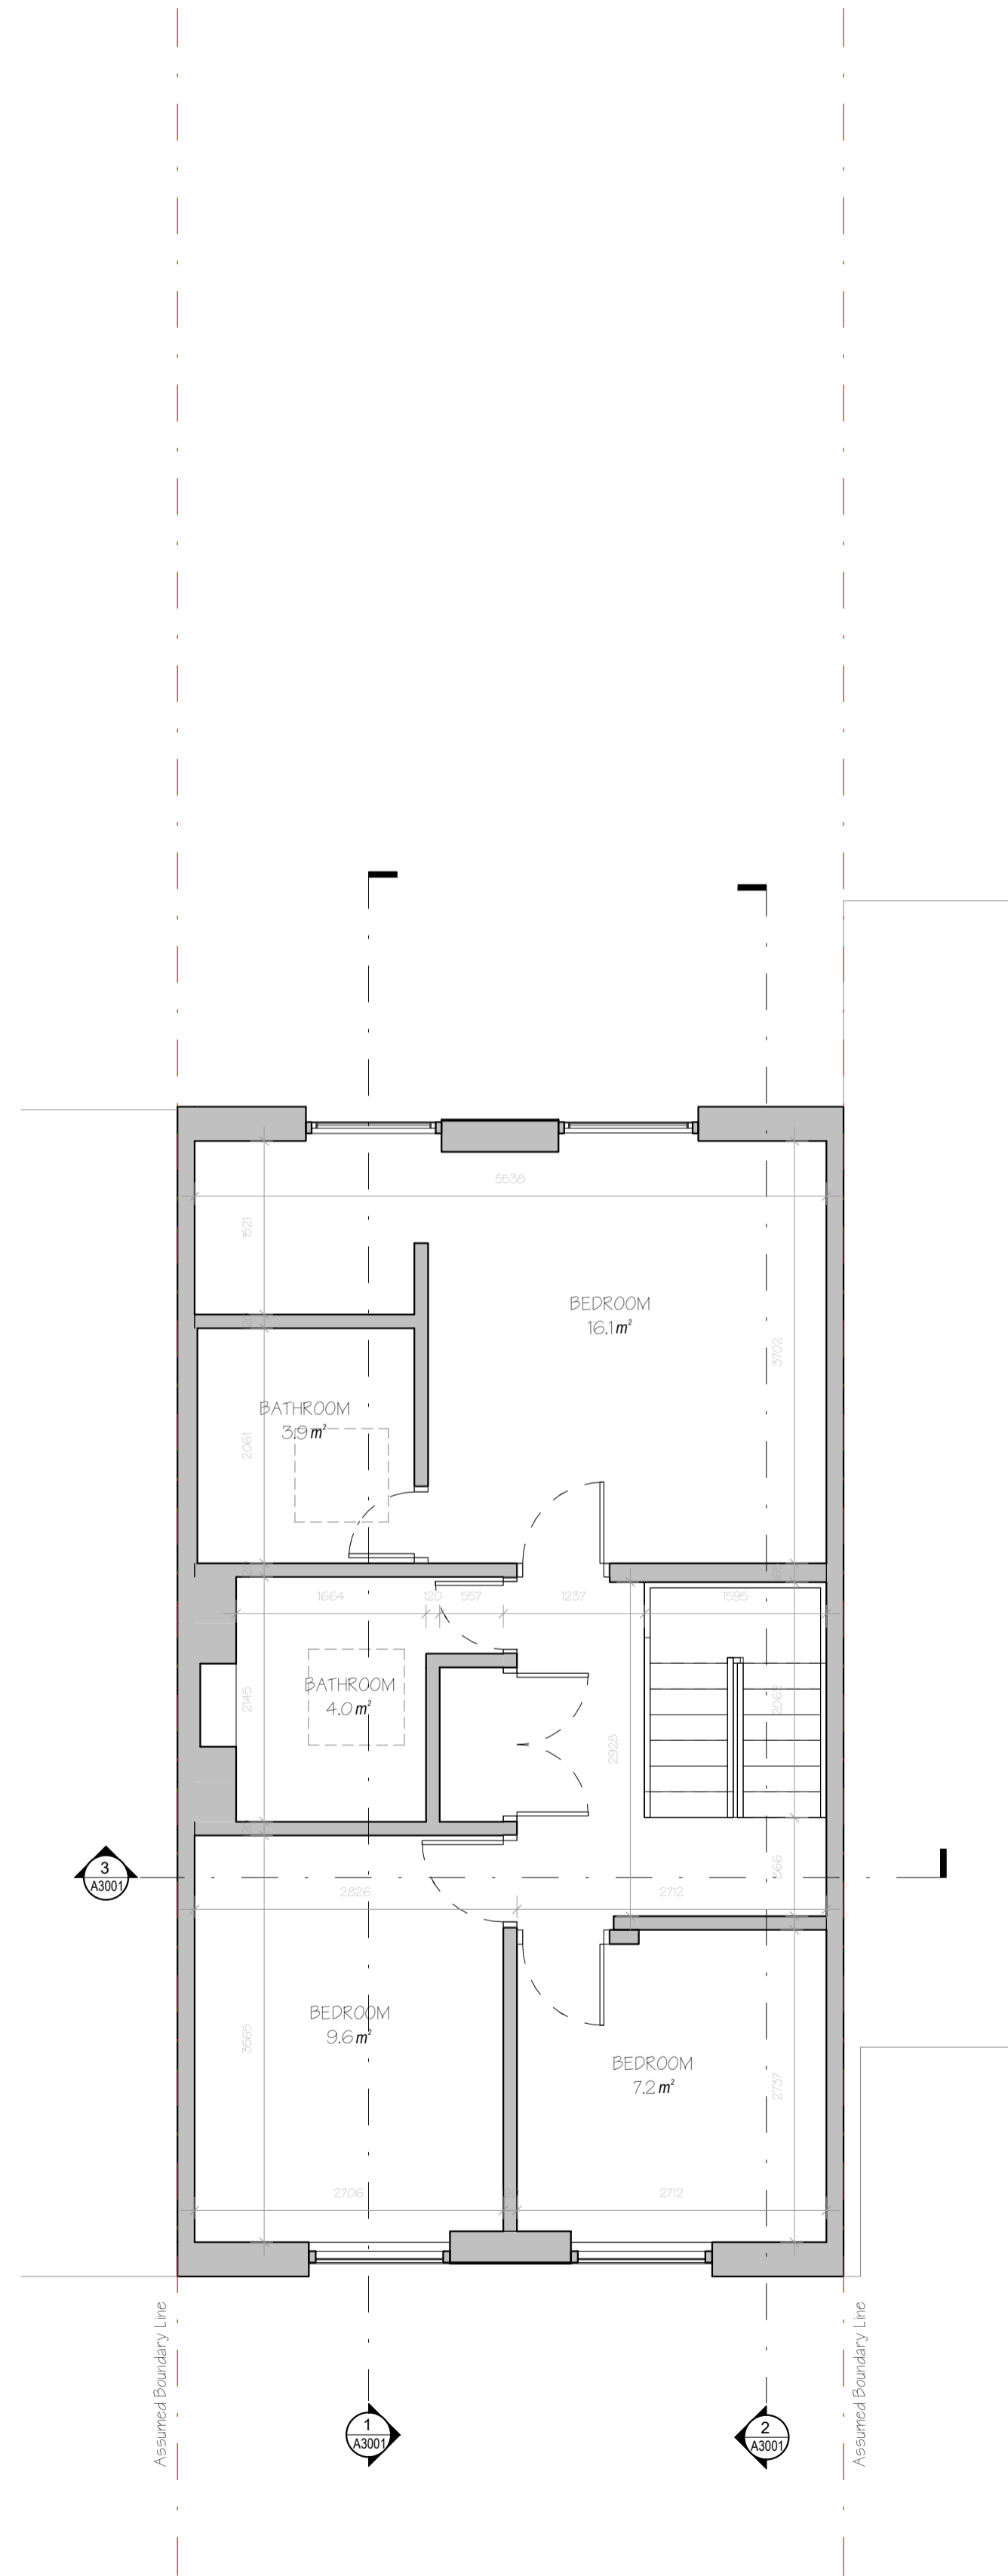

1 Second Floor Plan-Proposed
 SCALE: 1:50

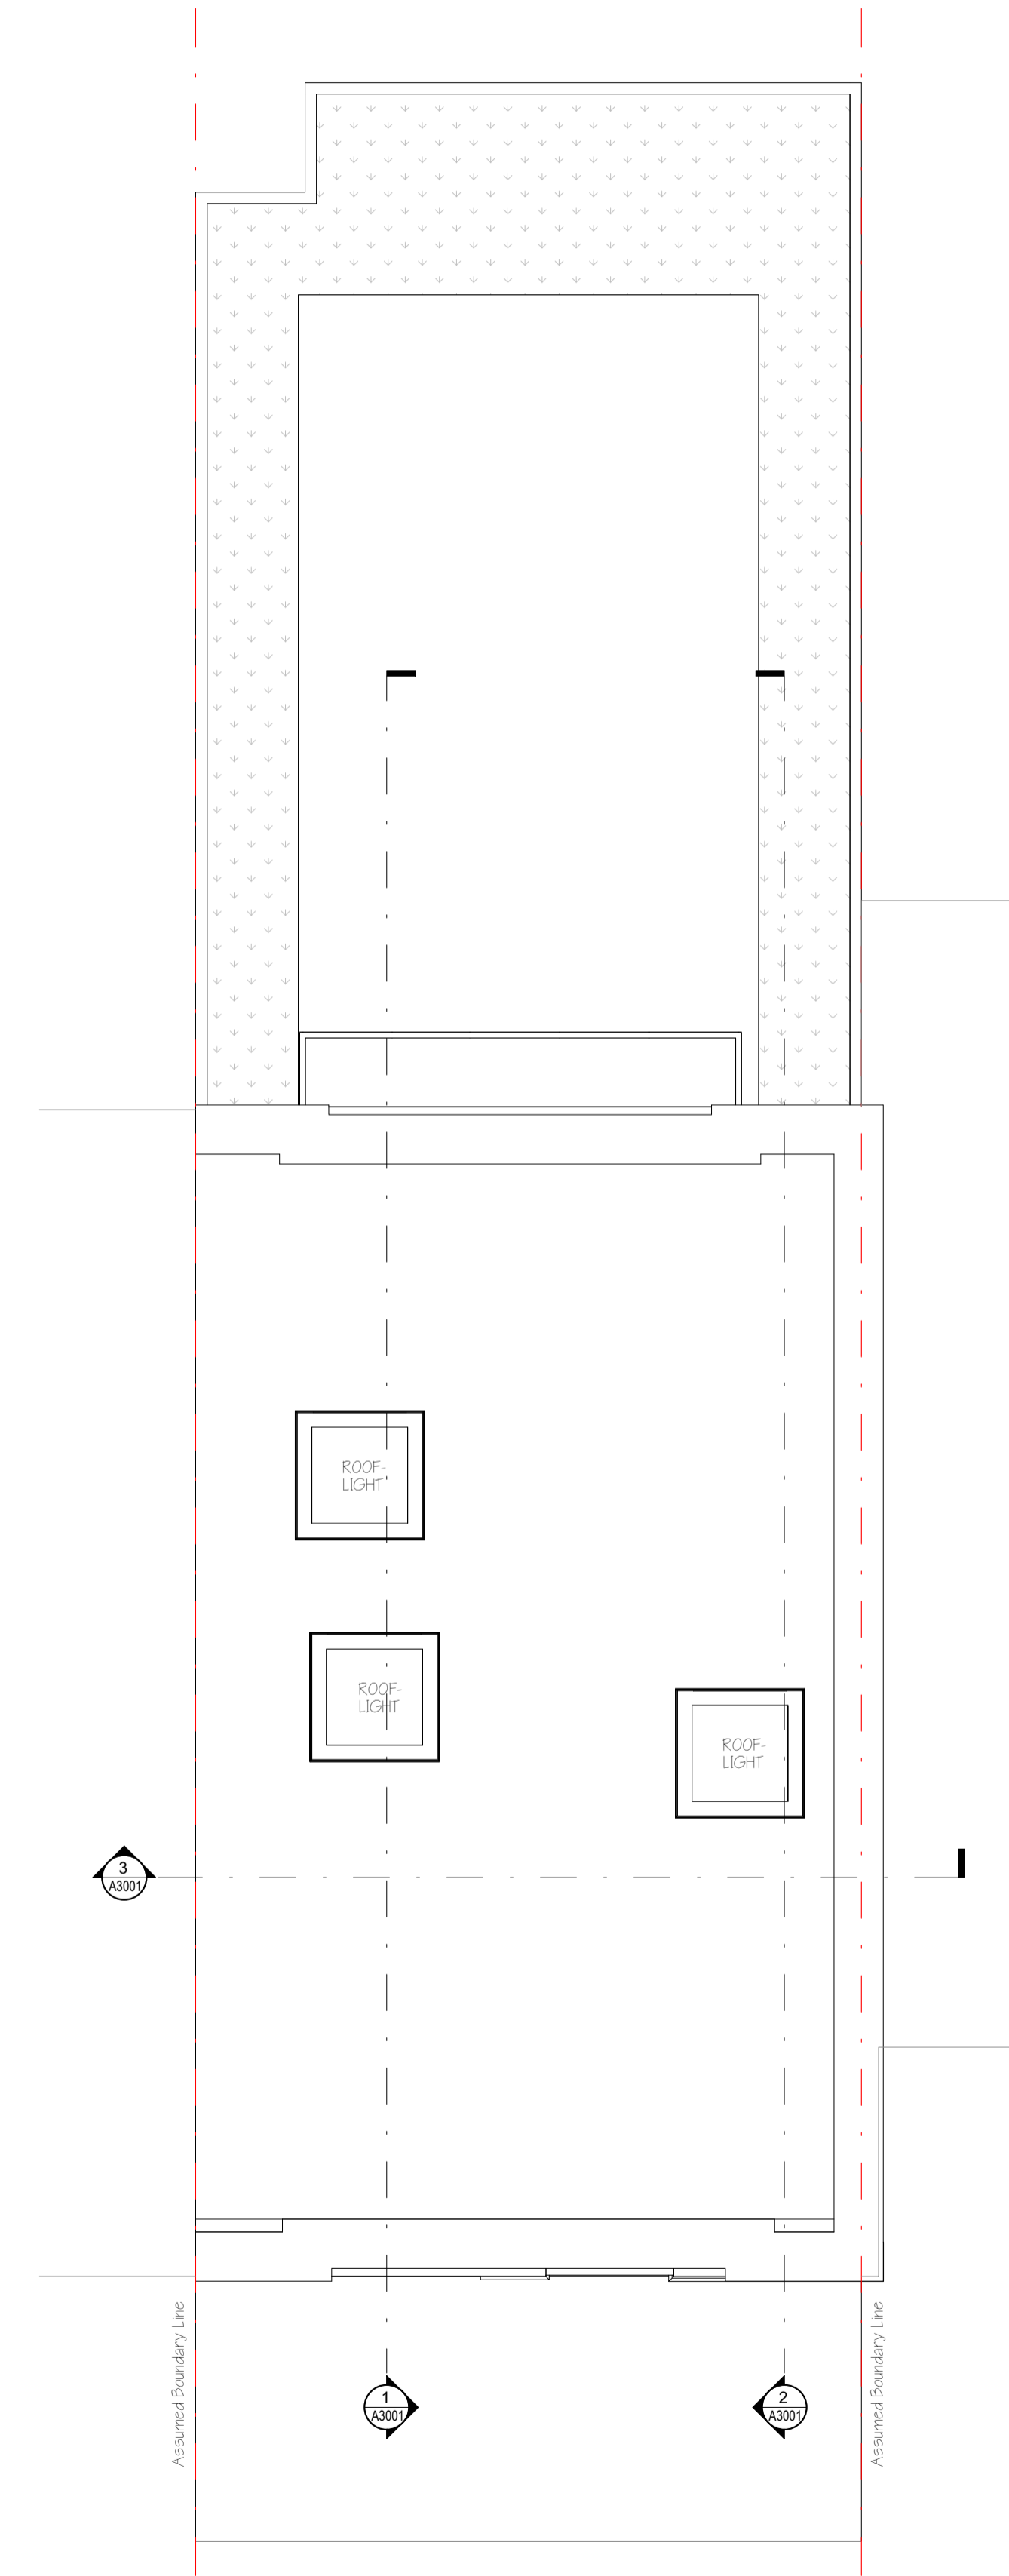


2 SITE PLAN - PROPOSED
 SCALE: 1:50

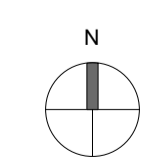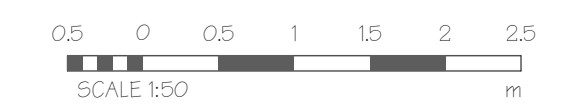


CLIENT: Clement Hutton-Mills	
PROJECT: 12 Hornby Ct, London NW3 3JL	PROJECT NO.:
DRAWING TITLE: LOFT & SITE PLAN - PROPOSED	
SCALE: 1:50	DATE: 30/03/2023
Mhairi Coyle Design Ltd Architectural & interior design t: 07867 047552	
DRAWING NO.:	REV:
A1005	


© COPYRIGHT - ALL RIGHTS RESERVED THIS DRAWING MUST NOT BE REPRODUCED WITHOUT PERMISSION.
 ALL DIMENSIONS ARE GIVEN UNLESS OTHERWISE SPECIFIED.
 NUMBER OF ANY DIMENSIONS - LOWER SHARP LEVELS MUST BE VERIFIED BEFORE WORK COMMENCES.
 THIS DRAWING MUST BE CHECKED AGAINST ANY OTHER STRUCTURAL ARCHITECTURAL DRAWINGS PROVIDED. THIS DRAWING MUST NOT BE USED FOR CONSTRUCTION UNLESS OTHERWISE STATED. ALL DIMENSIONS ON THIS DRAWING ARE IN MILLIMETRES UNLESS OTHERWISE STATED.

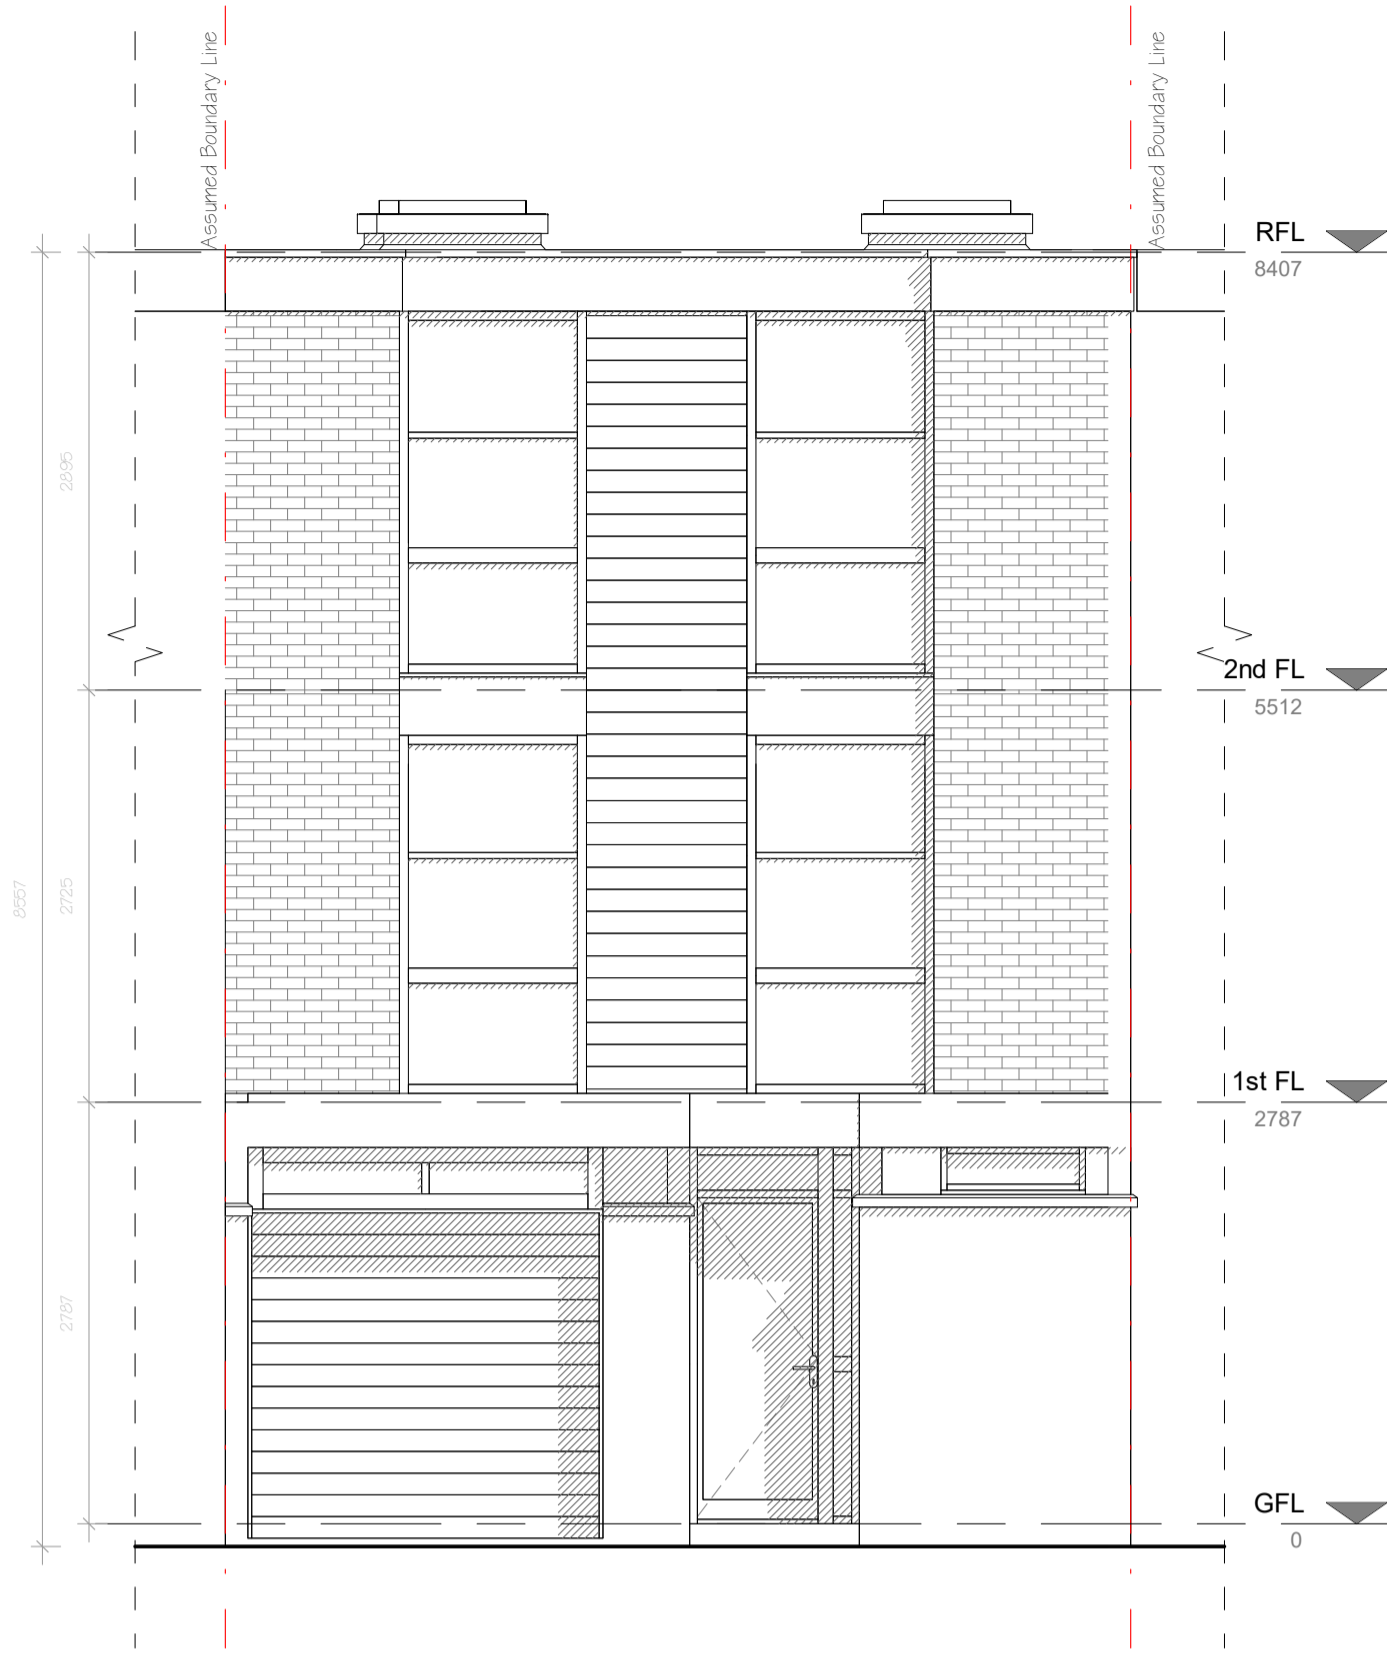


2 FRONT ELEVATION - EXISTING
SCALE: 1:50

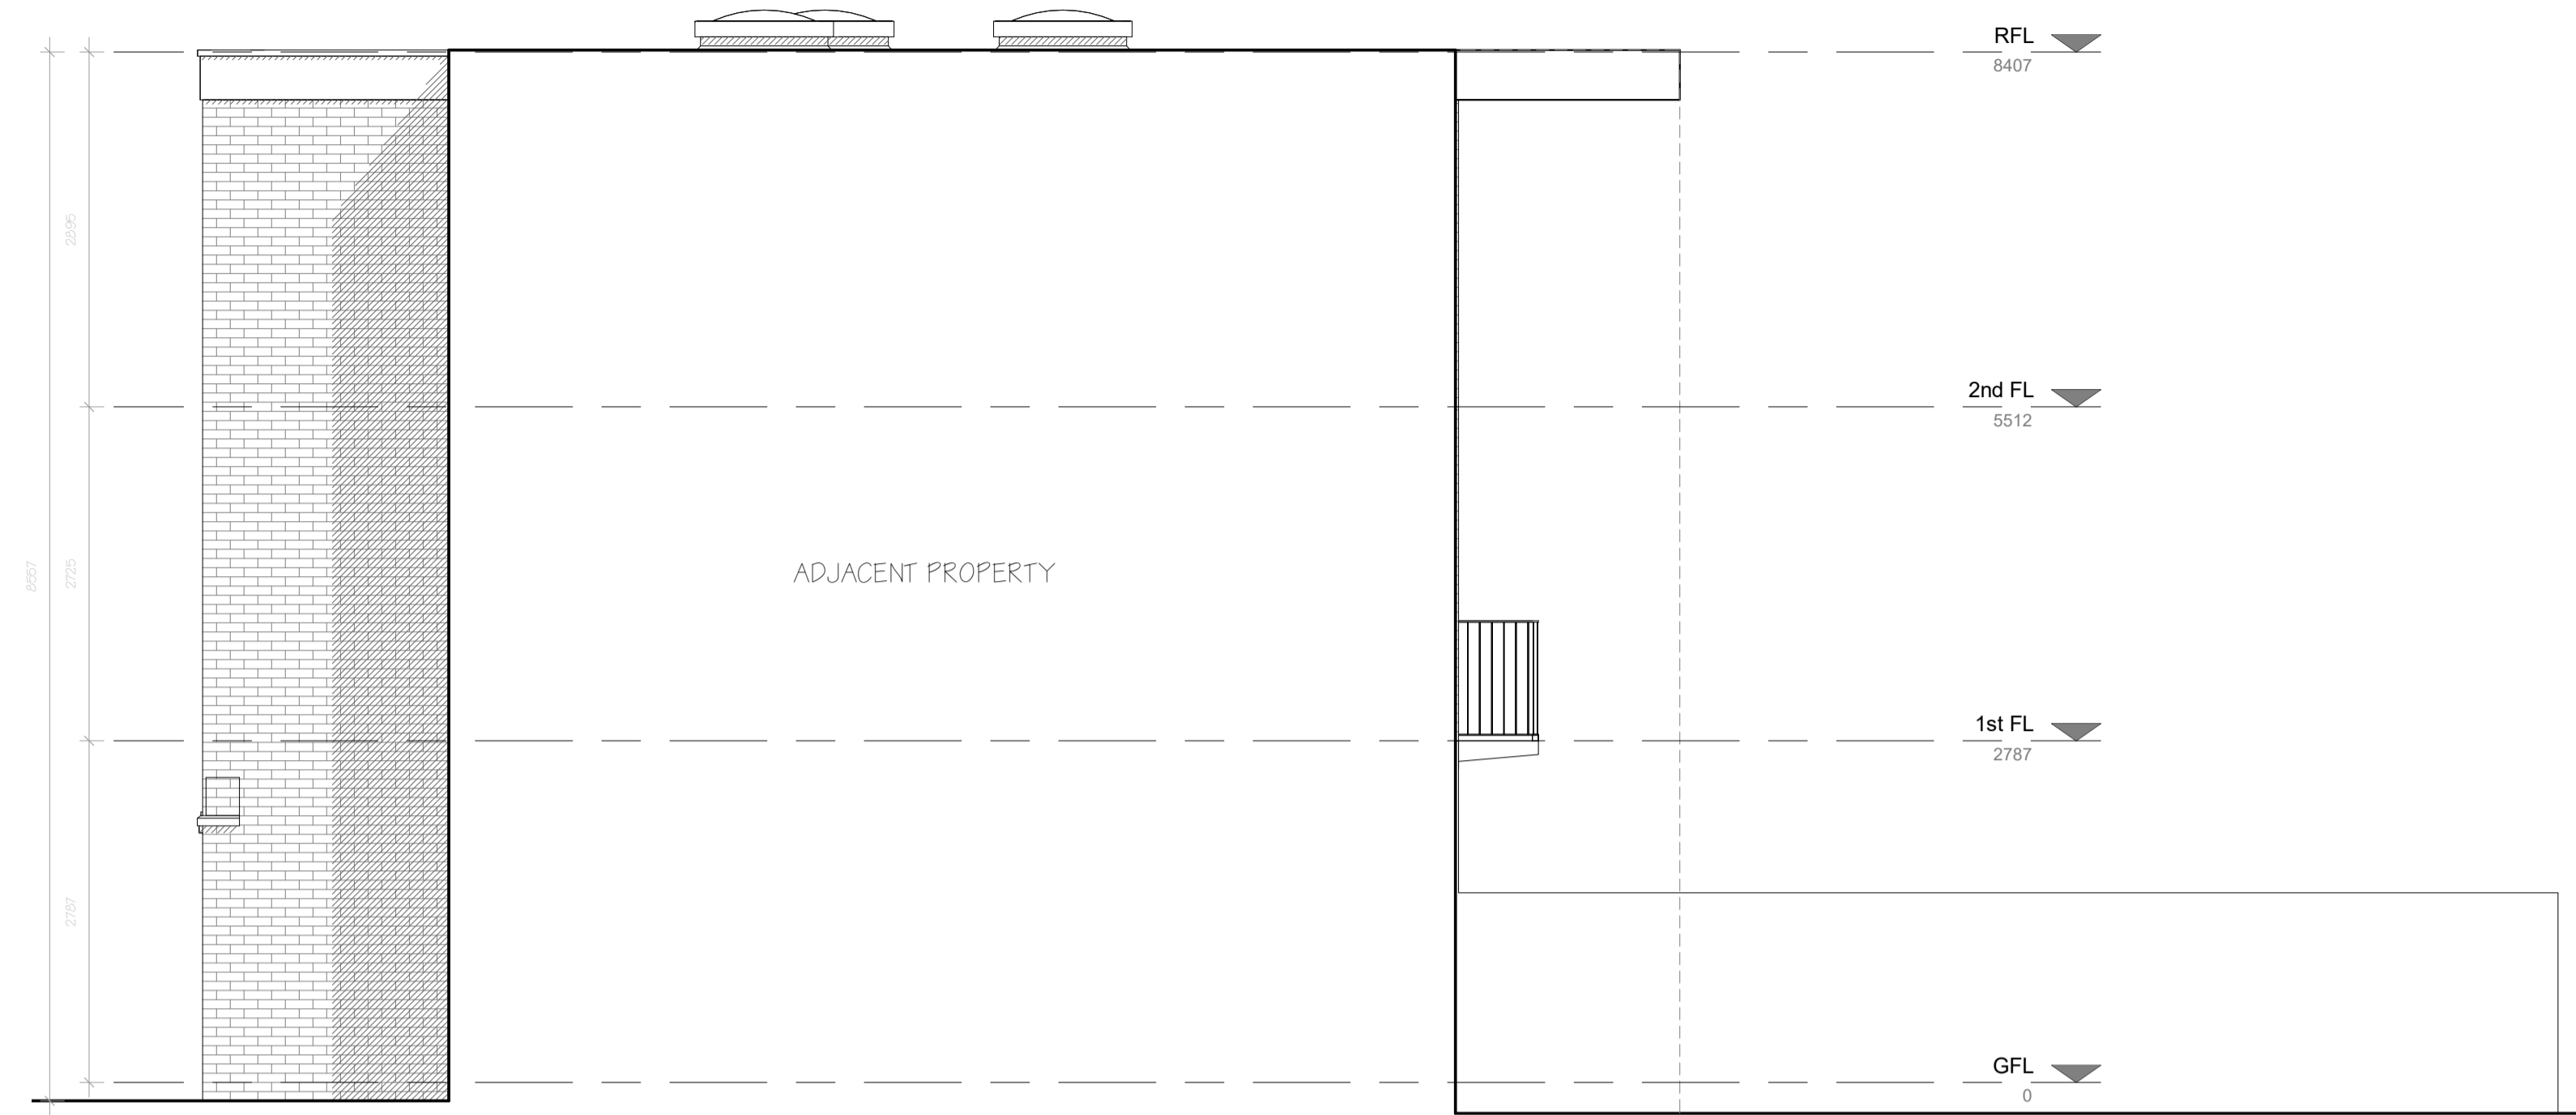

4 RIGHT ELEVATION - EXISTING
SCALE: 1:50

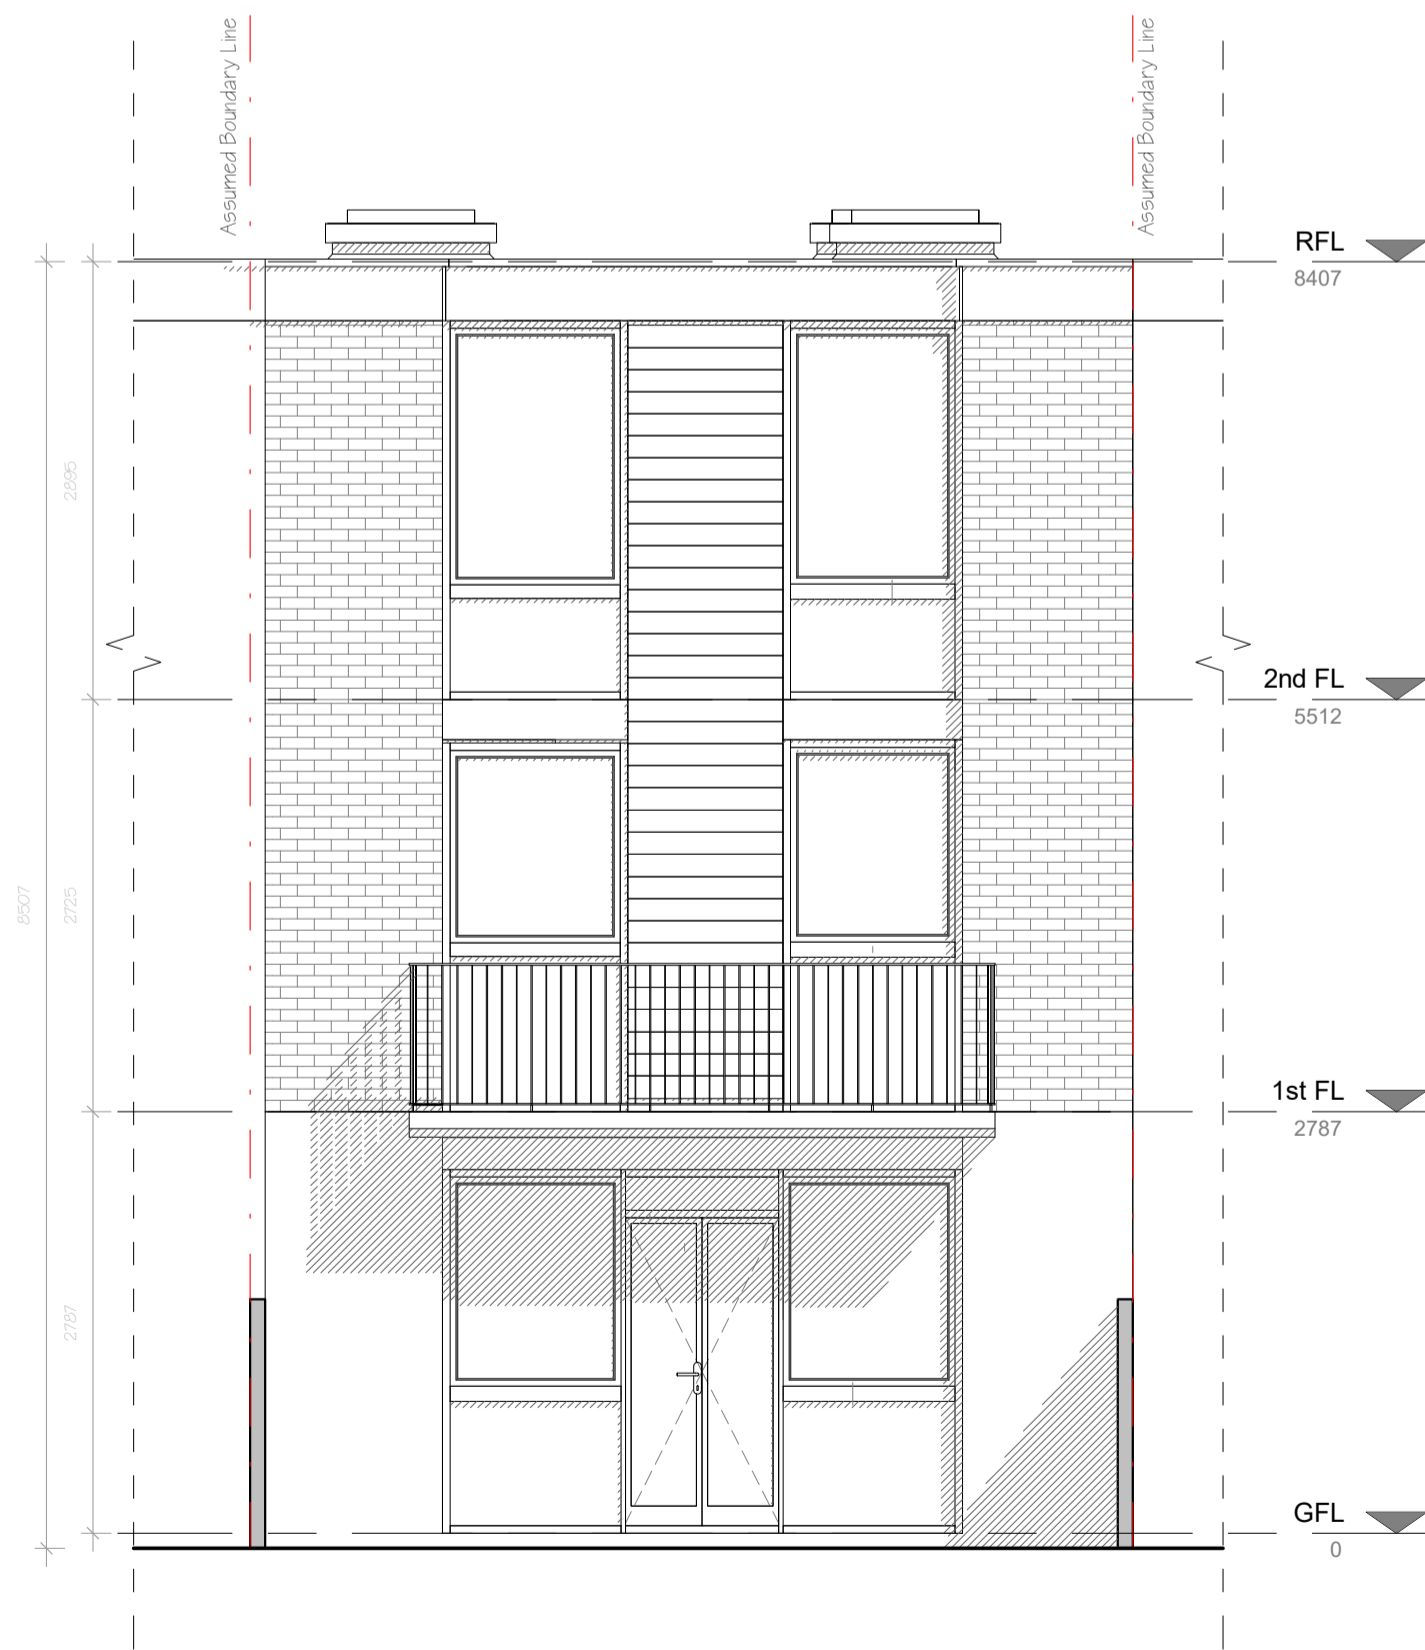


1 REAR ELEVATION - EXISTING
SCALE: 1:50

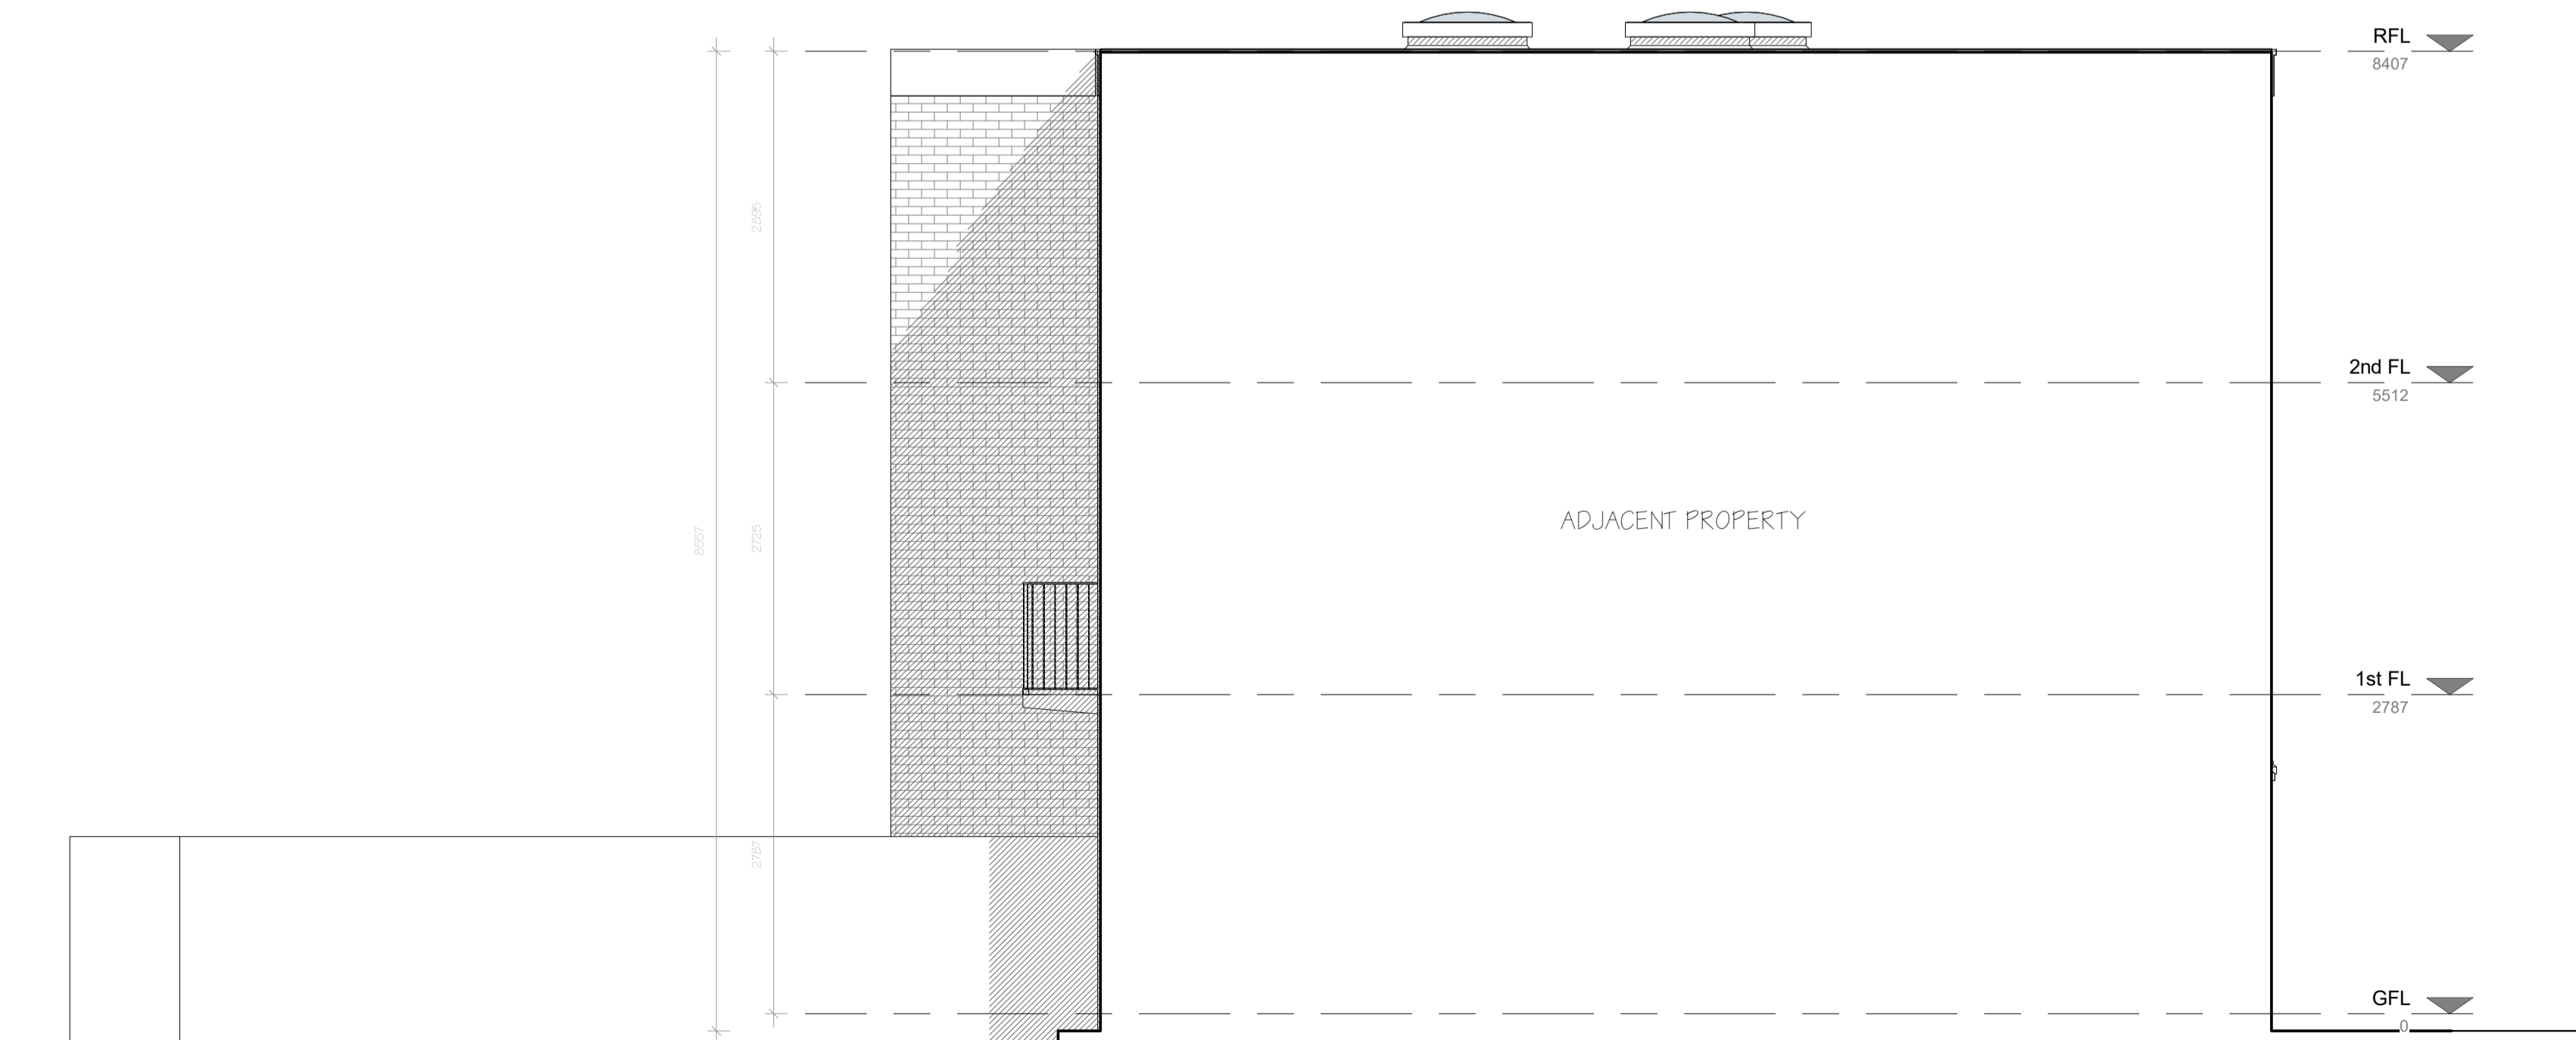

3 LEFT ELEVATION - EXISTING
SCALE: 1:50


CLIENT: Clement Hutton-Mills	
PROJECT: 12 Hornby Ct, London NW3 3JL	PROJECT NO.:
DRAWING TITLE: ELEVATIONS - EXISTING	
SCALE: 1:50	DATE: 30/03/2023
Mhairi Coyle Design Ltd Architectural & interior design t: 07987 047858	
DRAWING NO.:	REV:
A2001	

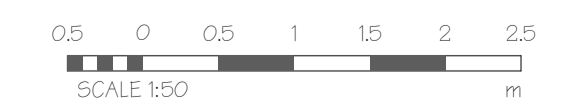

COPYRIGHT: ALL RIGHTS RESERVED THIS DRAWING MUST NOT BE REPRODUCED WITHOUT PERMISSION.
 ALL INFORMATION IS TO BE CHECKED ON SITE. DRAWINGS TO BE USED FOR CONSTRUCTION MUST BE CHECKED AGAINST THE ORIGINAL DRAWING.
 STRUCTURAL/MECHANICAL/ELECTRICAL/PLUMBING/OTHER SERVICES MUST NOT BE USED FOR CONSTRUCTION UNLESS SPECIFICALLY NOTED ON THIS DRAWING AND IN MILLIMETRES UNLESS OTHERWISE STATED.




1 FRONT ELEVATION - PROPOSED
SCALE: 1:50

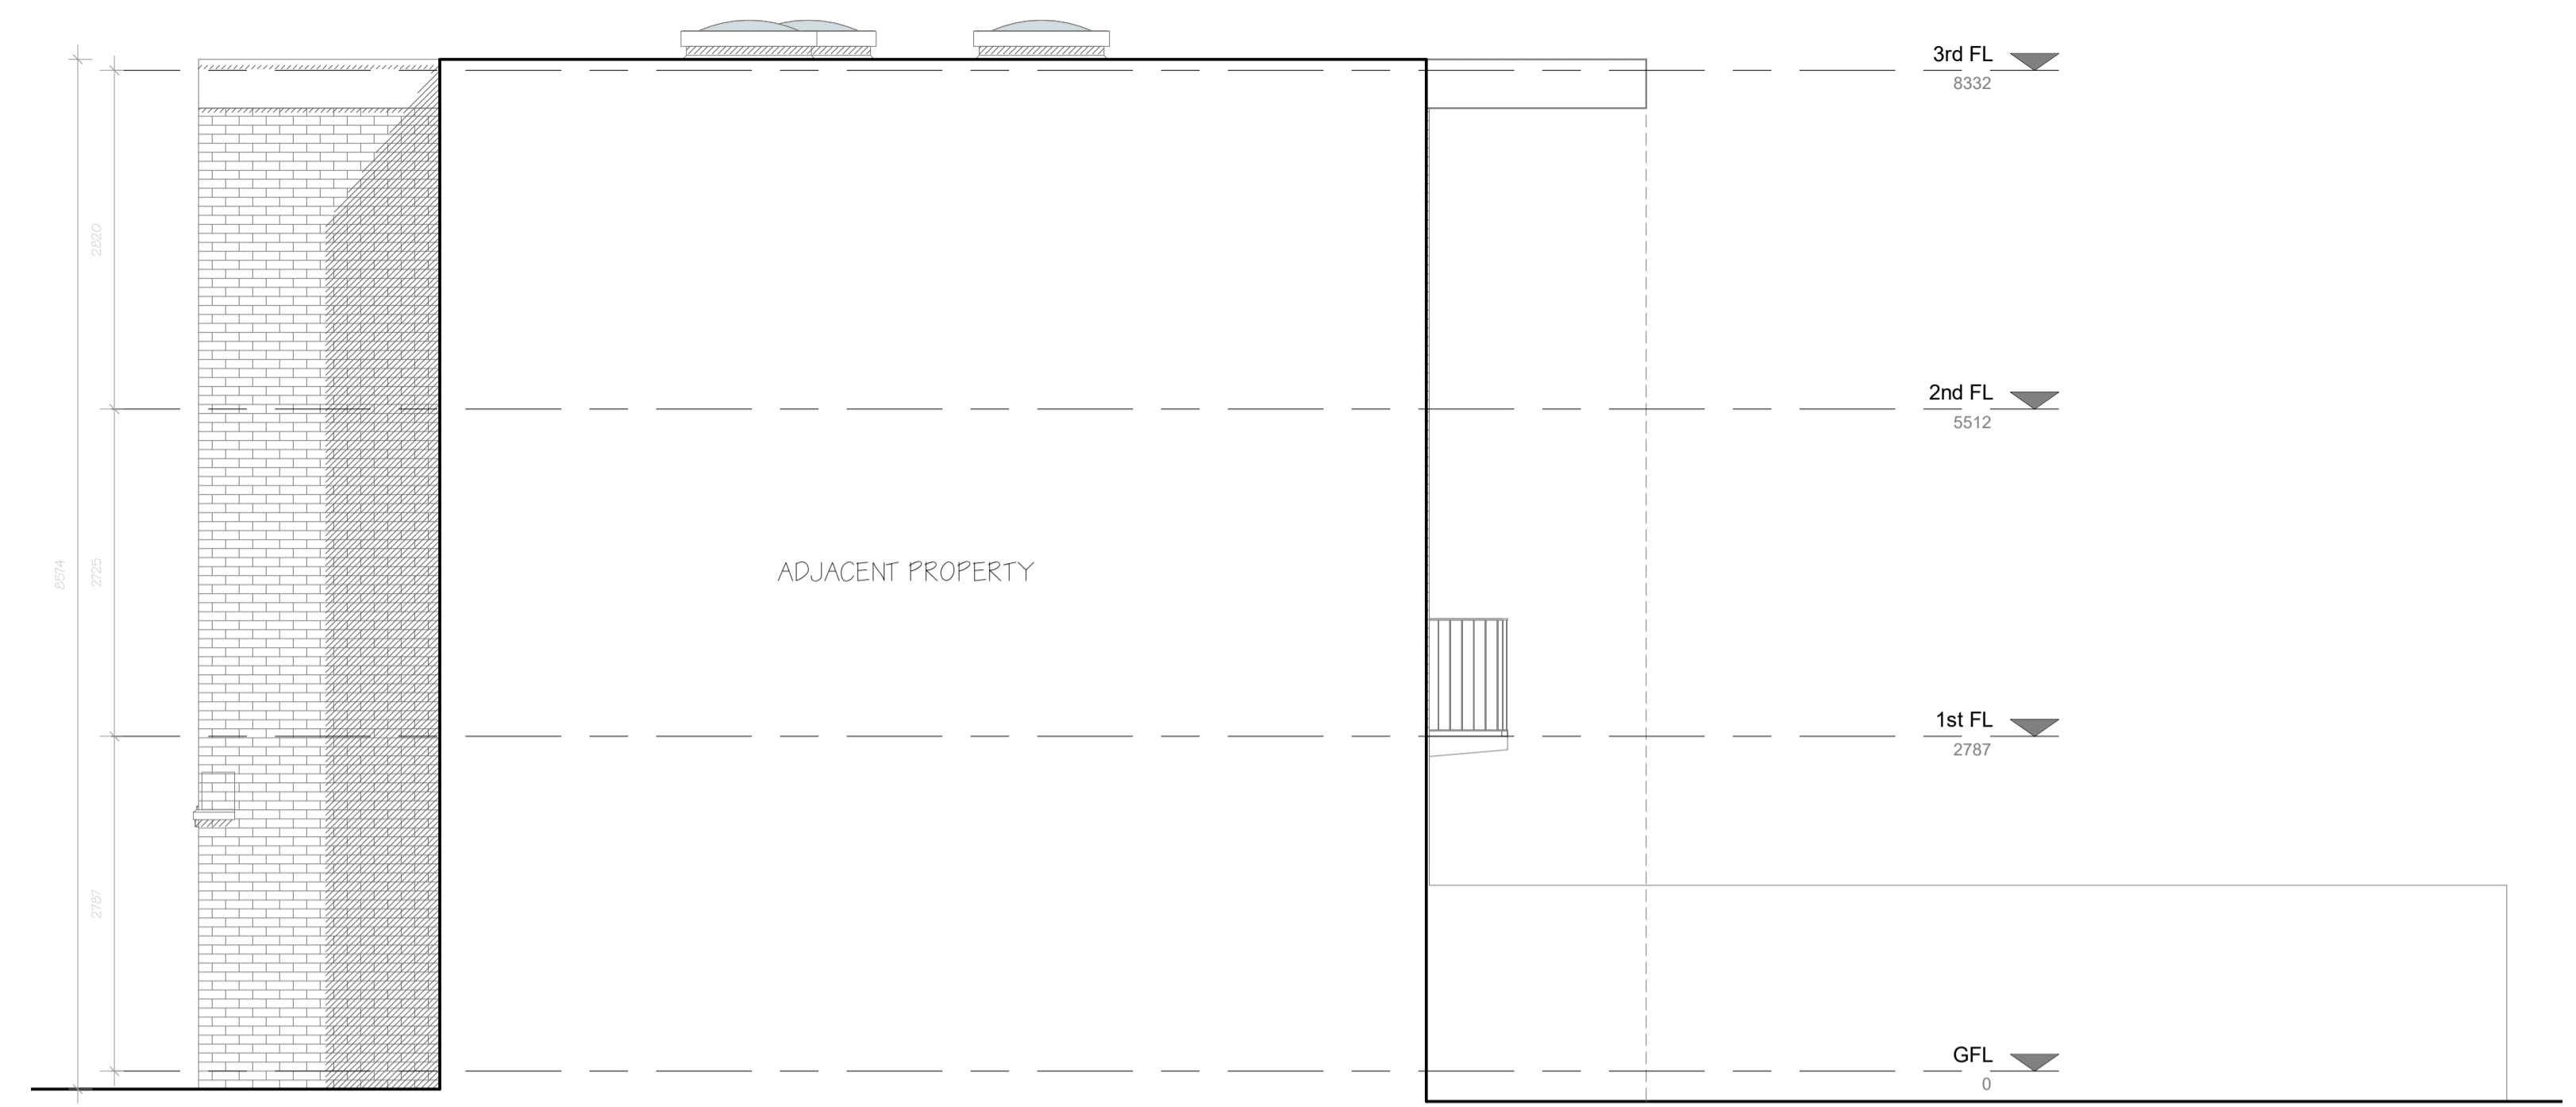

4 RIGHT ELEVATION - PROPOSED
SCALE: 1:50




3 REAR ELEVATION - PROPOSED
SCALE: 1:50

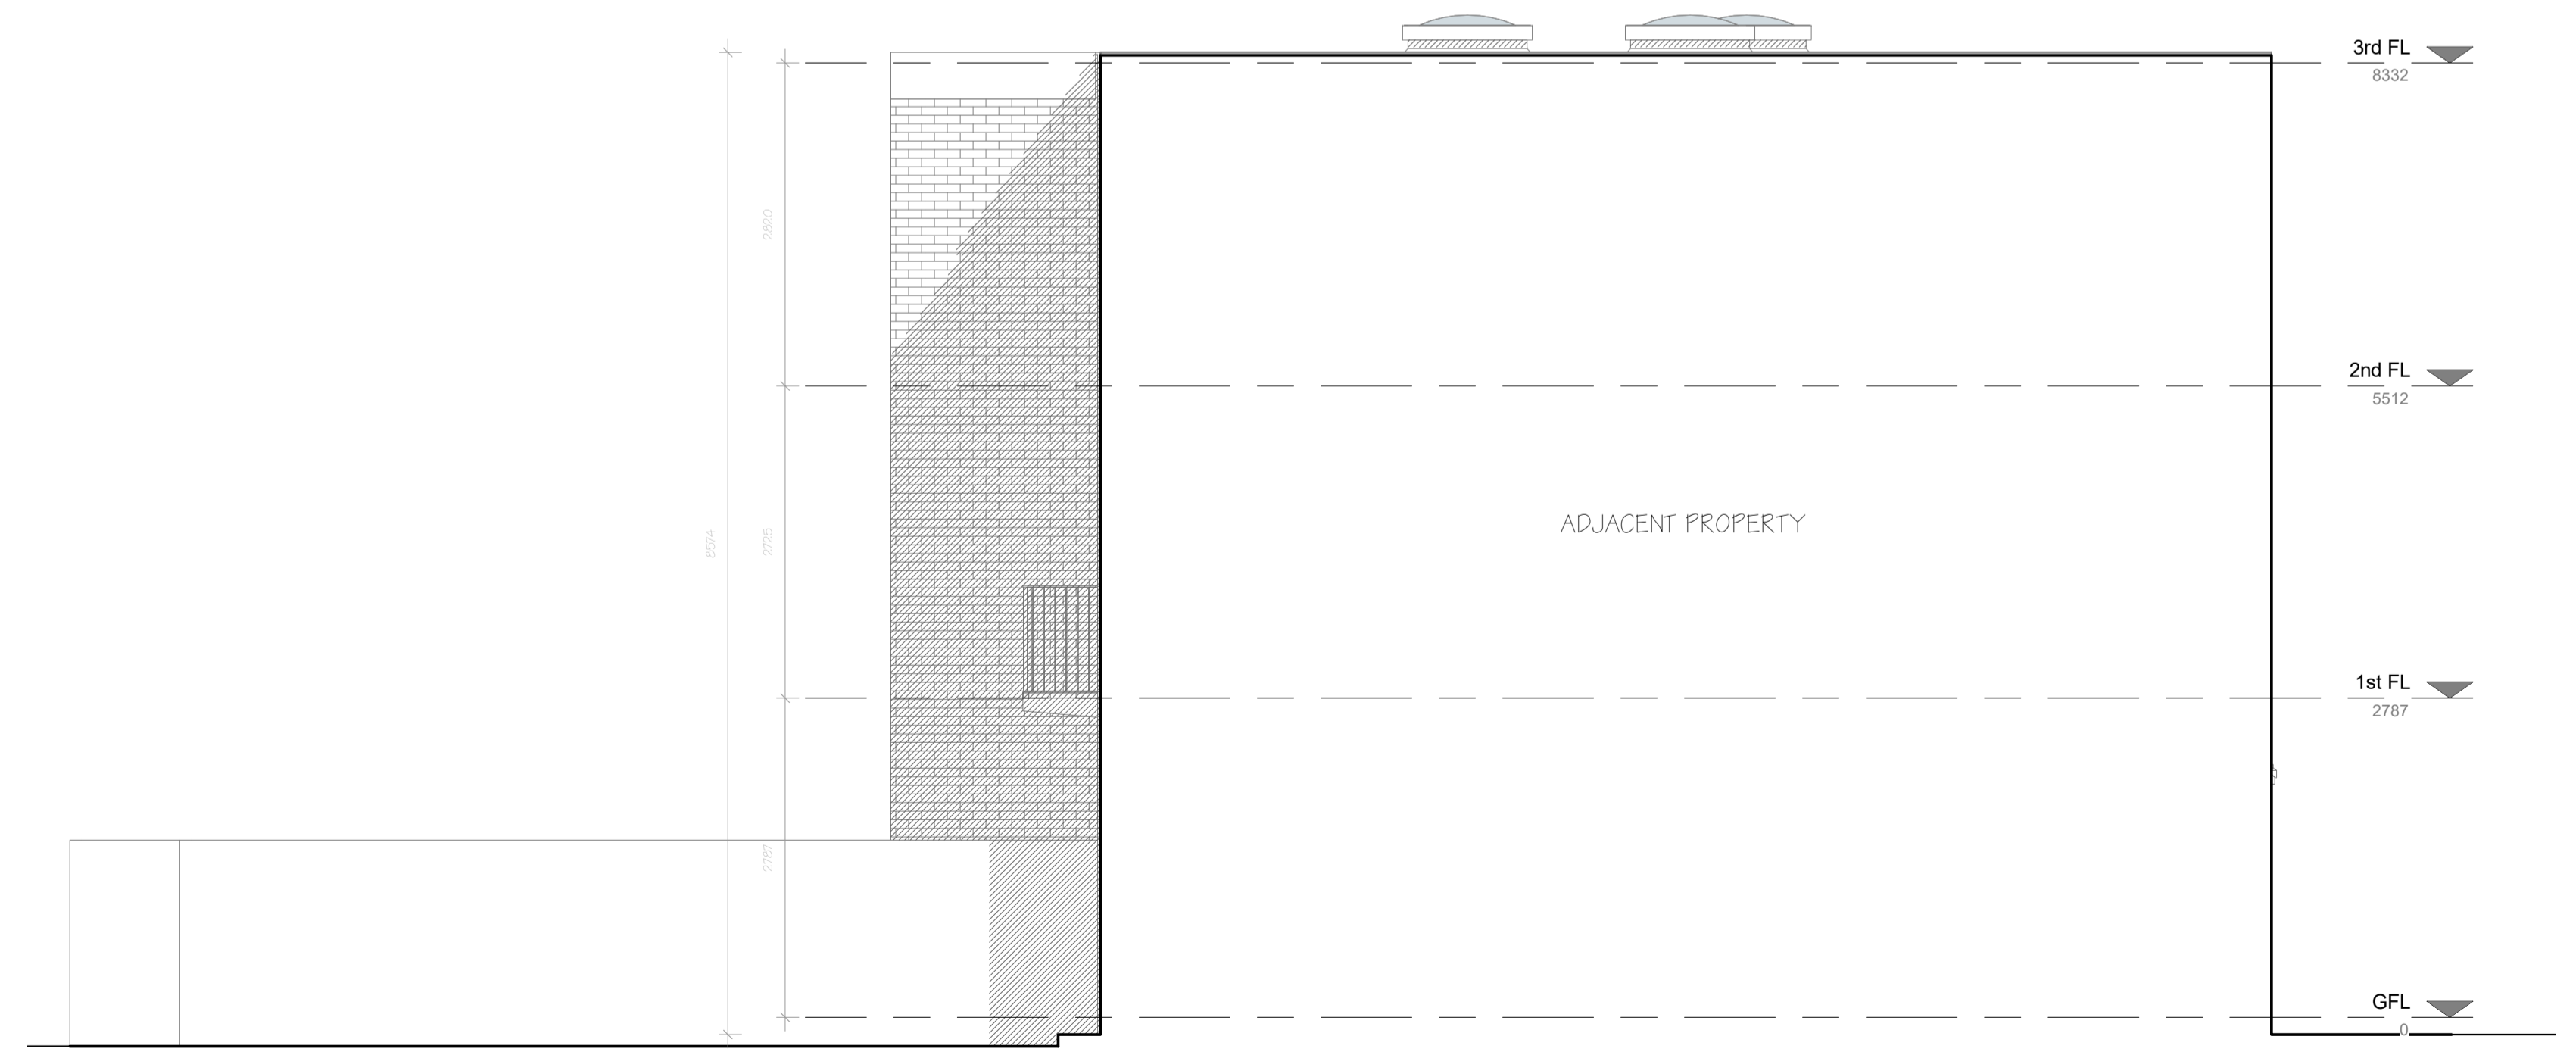


2 LEFT ELEVATION - PROPOSED
SCALE: 1:50

Materials:
All new walls/brickwork to match existing materials and existing colours.
All new windows/door to match existing materials and existing colours.
All new rainwater good to match existing materials and existing colours.

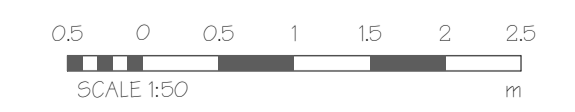

CLIENT: Clement Hutton-Mills	
PROJECT: 12 Hornby Ct, London NW3 3JL	PROJECT NO.:
DRAWING TITLE: ELEVATIONS - PROPOSED	
SCALE: 1:50	DATE: 30/03/2023
Mhairi Coyle Design Ltd Architectural & interior design t: 07987 047850	
DRAWING NO.:	REV:
A2002	

© COPYRIGHT ALL RIGHTS RESERVED THIS DRAWING MUST NOT BE REPRODUCED WITHOUT PERMISSION.
ALL INFORMATION IS PROVIDED TO THE BEST OF OUR KNOWLEDGE AND BELIEF. THE USER SHALL BE RESPONSIBLE FOR THE ACCURACY OF ANY INFORMATION. 
CONSTRUCTION AND FINISHES SHOULD BE CHECKED AGAINST ANY OTHER STRUCTURAL ARCHITECTURAL DRAWINGS PROVIDED. THIS DRAWING MUST NOT BE USED FOR CONSTRUCTION UNLESS SPECIFICALLY APPROVED FOR CONSTRUCTION. ALL DIMENSIONS ON THIS DRAWING ARE IN MILLIMETRES UNLESS OTHERWISE STATED.

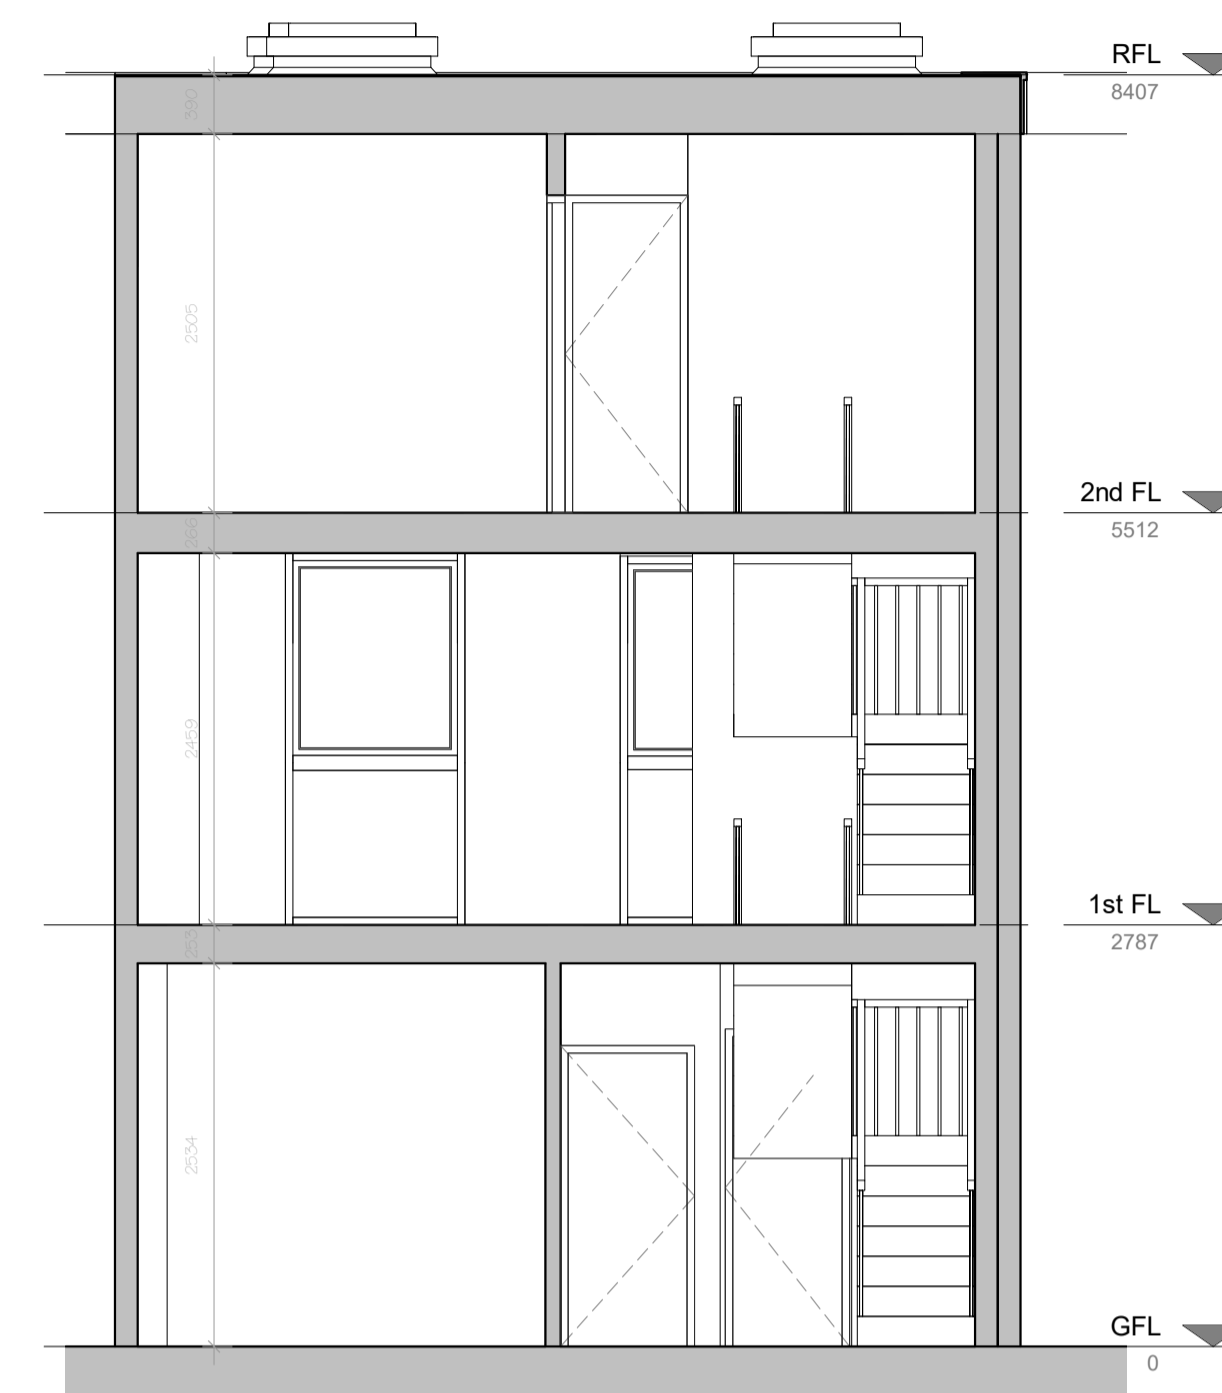

2 SECTION A-A - EXISTING
SCALE: 1:50

3 SECTION C-C - EXISTING
SCALE: 1:50



1 SECTION B-B - EXISTING
SCALE: 1:50

CLIENT: Clement Hutton-Mills	
PROJECT: 12 Hornby Ct, London NW3 3JL	PROJECT NO.:
DRAWING TITLE: SECTIONS - EXISTING	
SCALE: 1:50	DATE: 30/03/2023
Mhairi Coyle Design Ltd Architectural & interior design t: 07867 047850	
DRAWING NO.:	REV.:
A3001	



ALL RIGHTS RESERVED. THIS DRAWING MUST NOT BE REPRODUCED WITHOUT PERMISSION.
ALL INFORMATION CONTAINED HEREIN IS THE PROPERTY OF MHAIRI COYLE DESIGN LTD. NO PART OF THIS DRAWING IS TO BE REPRODUCED OR TRANSMITTED IN ANY FORM OR BY ANY MEANS, ELECTRONIC OR MECHANICAL, INCLUDING PHOTOCOPYING, RECORDING, OR BY ANY INFORMATION STORAGE AND RETRIEVAL SYSTEM, WITHOUT THE WRITTEN PERMISSION OF MHAIRI COYLE DESIGN LTD.
STRUCTURAL ARCHITECTURAL DRAWINGS PROVIDED. THIS DRAWING MUST NOT BE USED FOR CONSTRUCTION UNLESS SPECIFICALLY APPROVED FOR CONSTRUCTION. ALL DIMENSIONS ON THIS DRAWING ARE IN MILLIMETRES UNLESS OTHERWISE STATED.




1 SECTION A-A - PROPOSED
SCALE: 1:50




3 SECTION C-C - PROPOSED
SCALE: 1:50

Materials:
All new walls/brickwork to match existing materials and existing colours.
All new windows/door to match existing materials and existing colours.
All new rainwater good to match existing materials and existing colours.

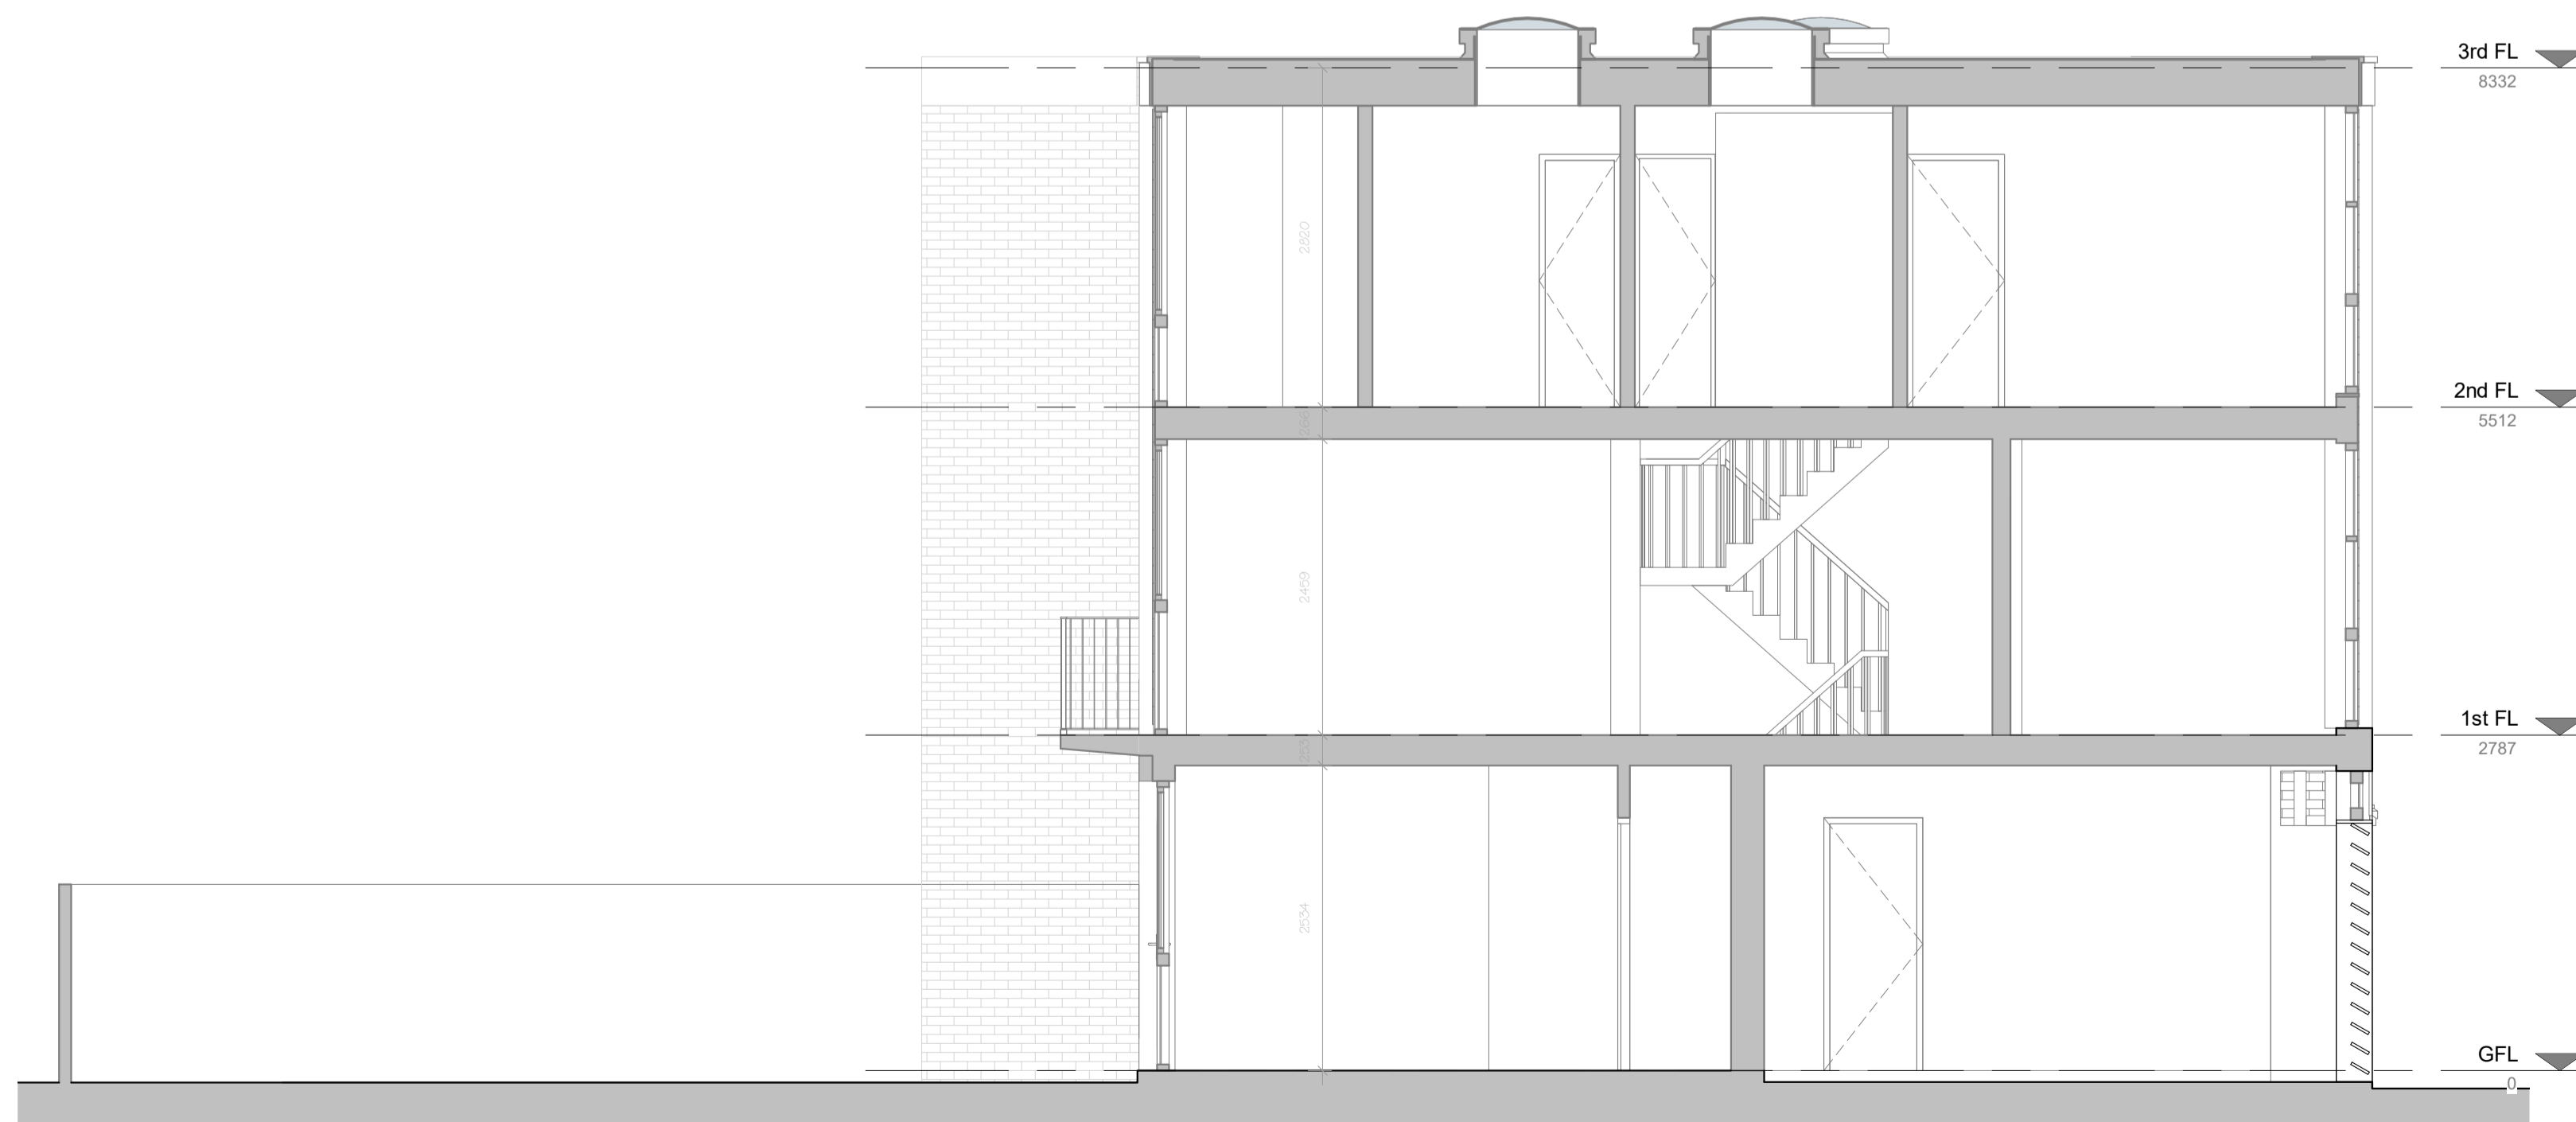


2 SECTION B-B - PROPOSED
SCALE: 1:50


CLIENT: Clement Hutton-Mills	
PROJECT: 12 Hornby Ct, London NW3 3JL	PROJECT NO.:
DRAWING TITLE: SECTIONS - PROPOSED	
SCALE: 1:50	DATE: 30/03/2023
Mhairi Coyle Design Ltd Architectural & interior design t: 07867 047550	
DRAWING NO.:	REV.:
A3002	

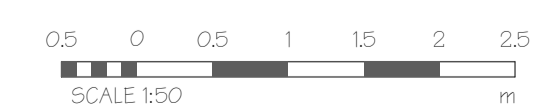

© COPYRIGHT: ALL RIGHTS RESERVED THIS DRAWING MUST NOT BE REPRODUCED WITHOUT PERMISSION.
ALL INFORMATION IS PROVIDED TO THIS DRAWING TO BE CHECKED ON SITE. DRAWINGS TO BE NOTIFIED OF ANY DISCREPANCIES. OWNER'S SURVEY LEVELS MUST BE USED FOR WORK. DIMENSIONS AND DRAWING MUST BE CHECKED AGAINST ANY OTHER STRUCTURAL ARCHITECTURAL DRAWINGS PROVIDED. THIS DRAWING MUST NOT BE USED FOR CONSTRUCTION UNLESS SPECIFIC CONSTRUCTION HAS BEEN GIVEN ON THIS DRAWING AND IN MILLIMETRES UNLESS OTHERWISE STATED.

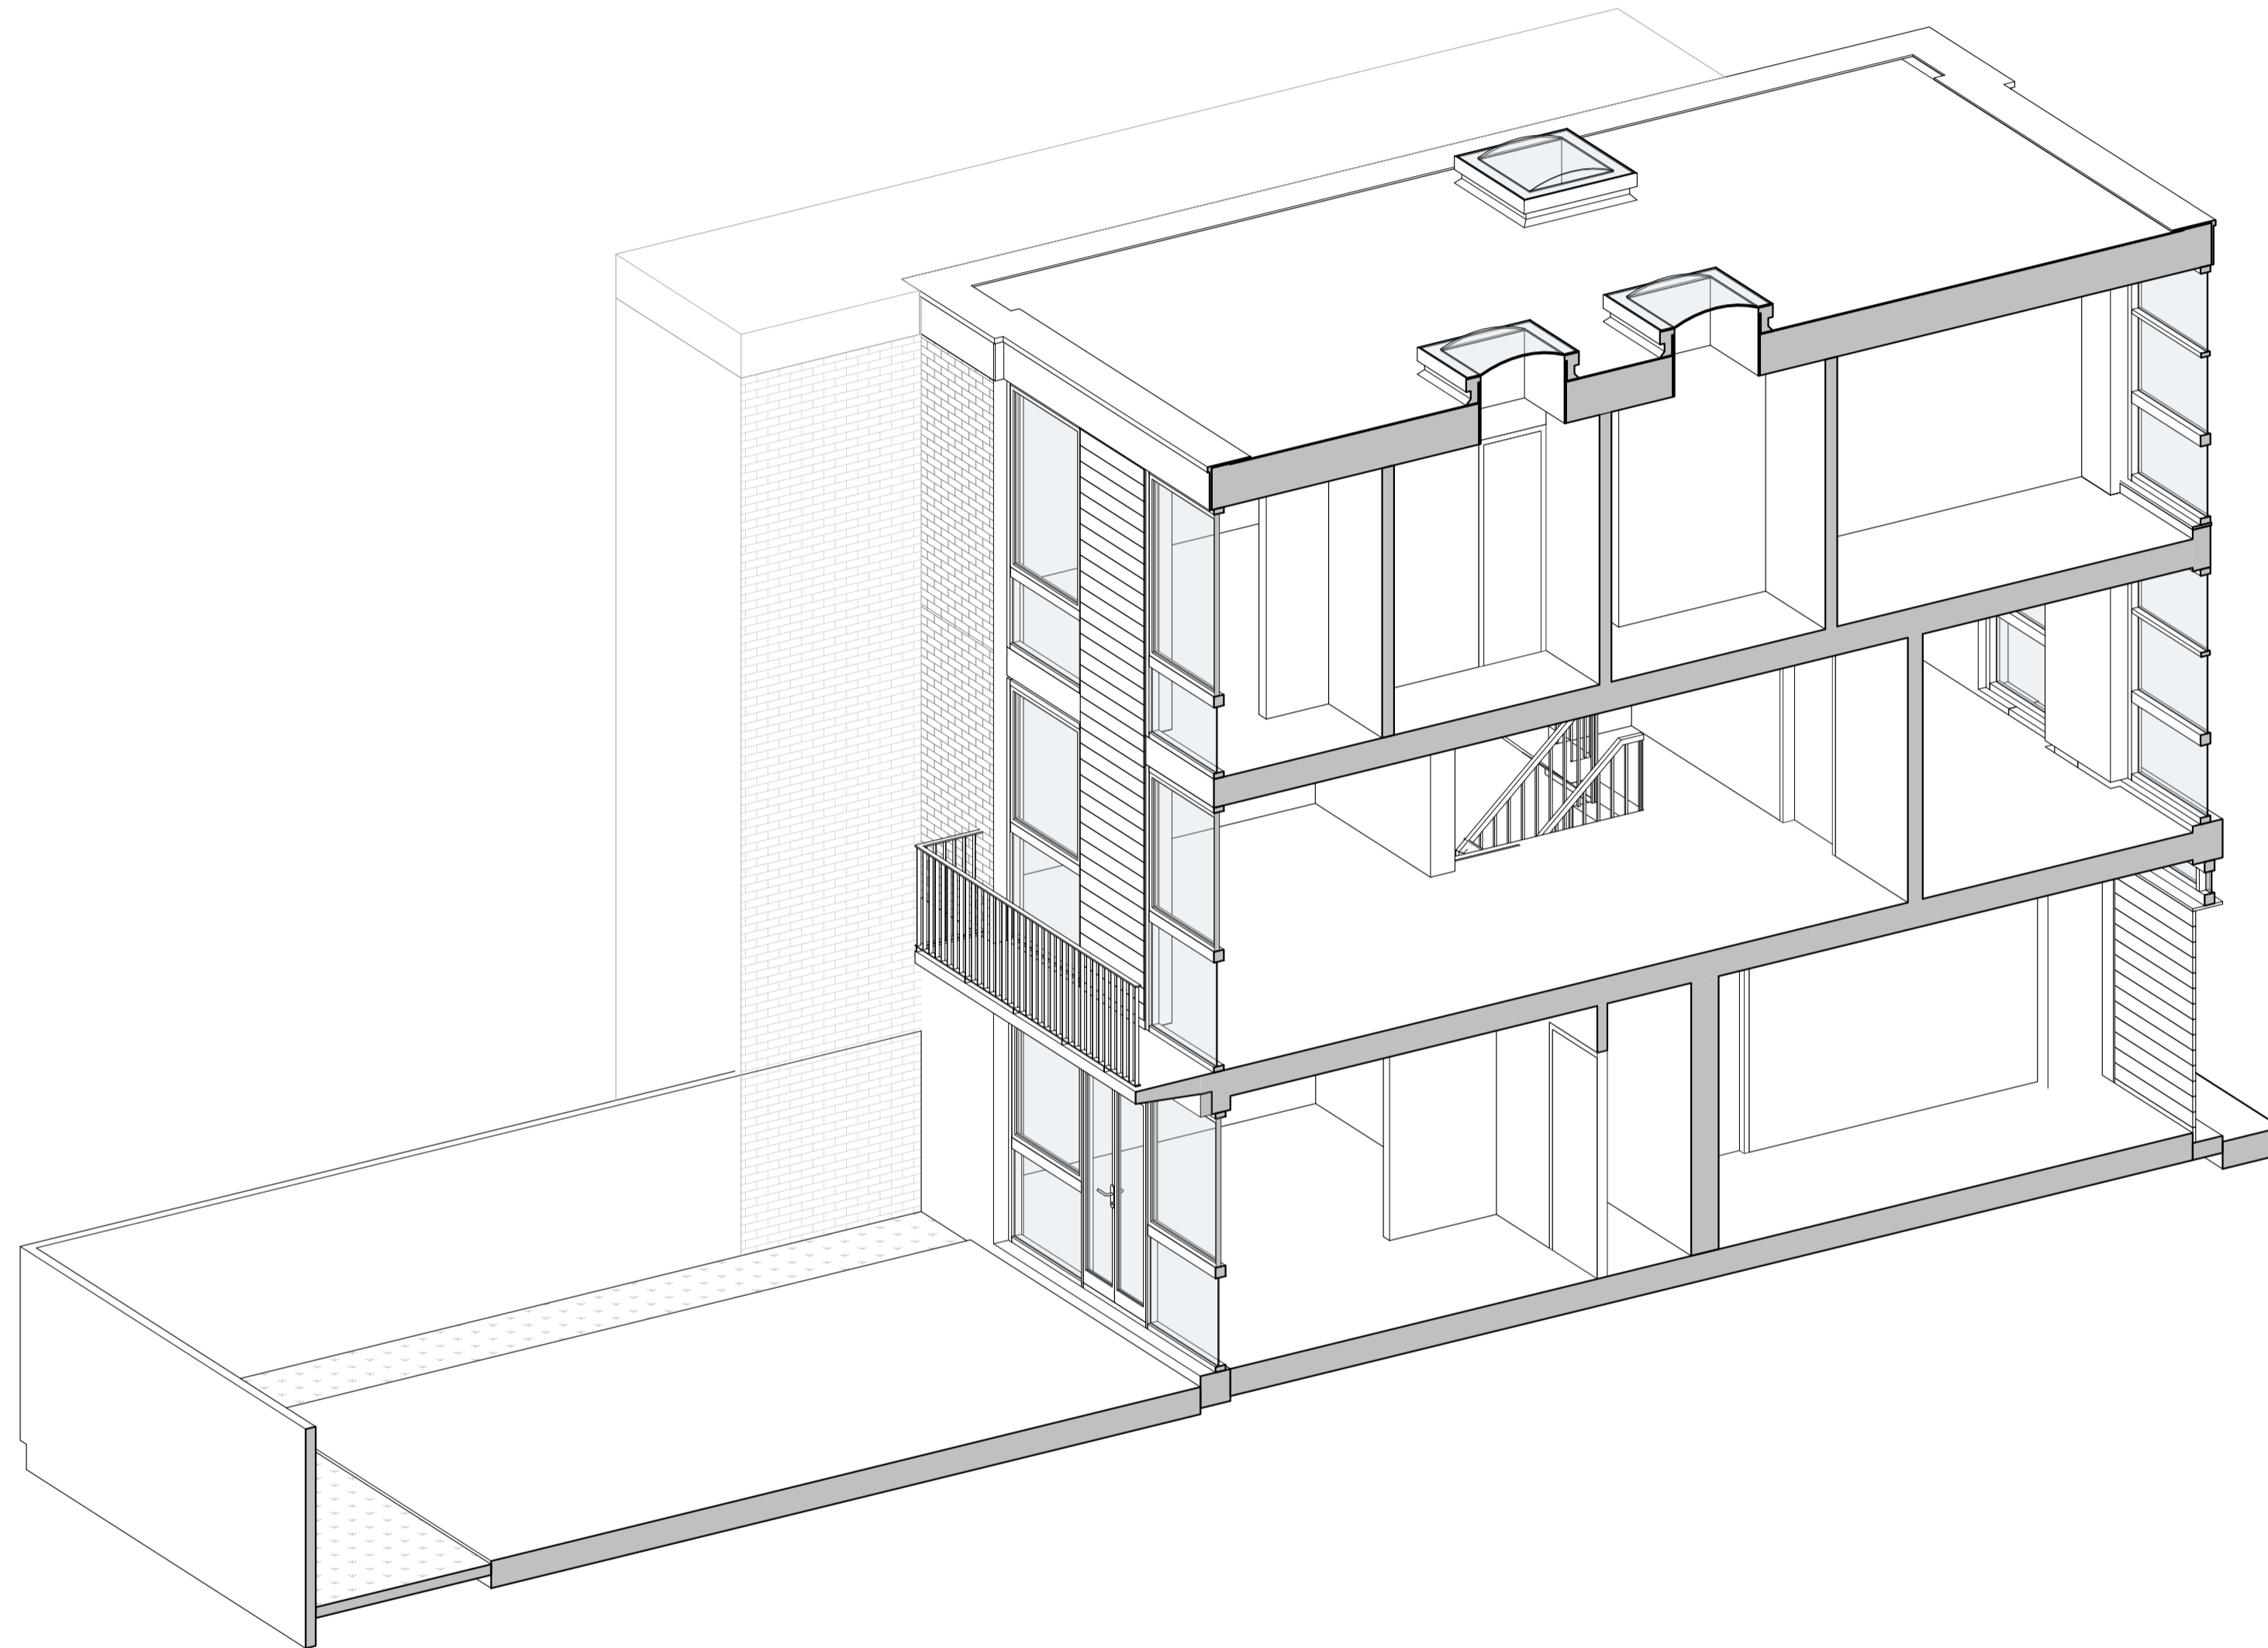

1 3D SECTION 1 - EXISTING
SCALE:

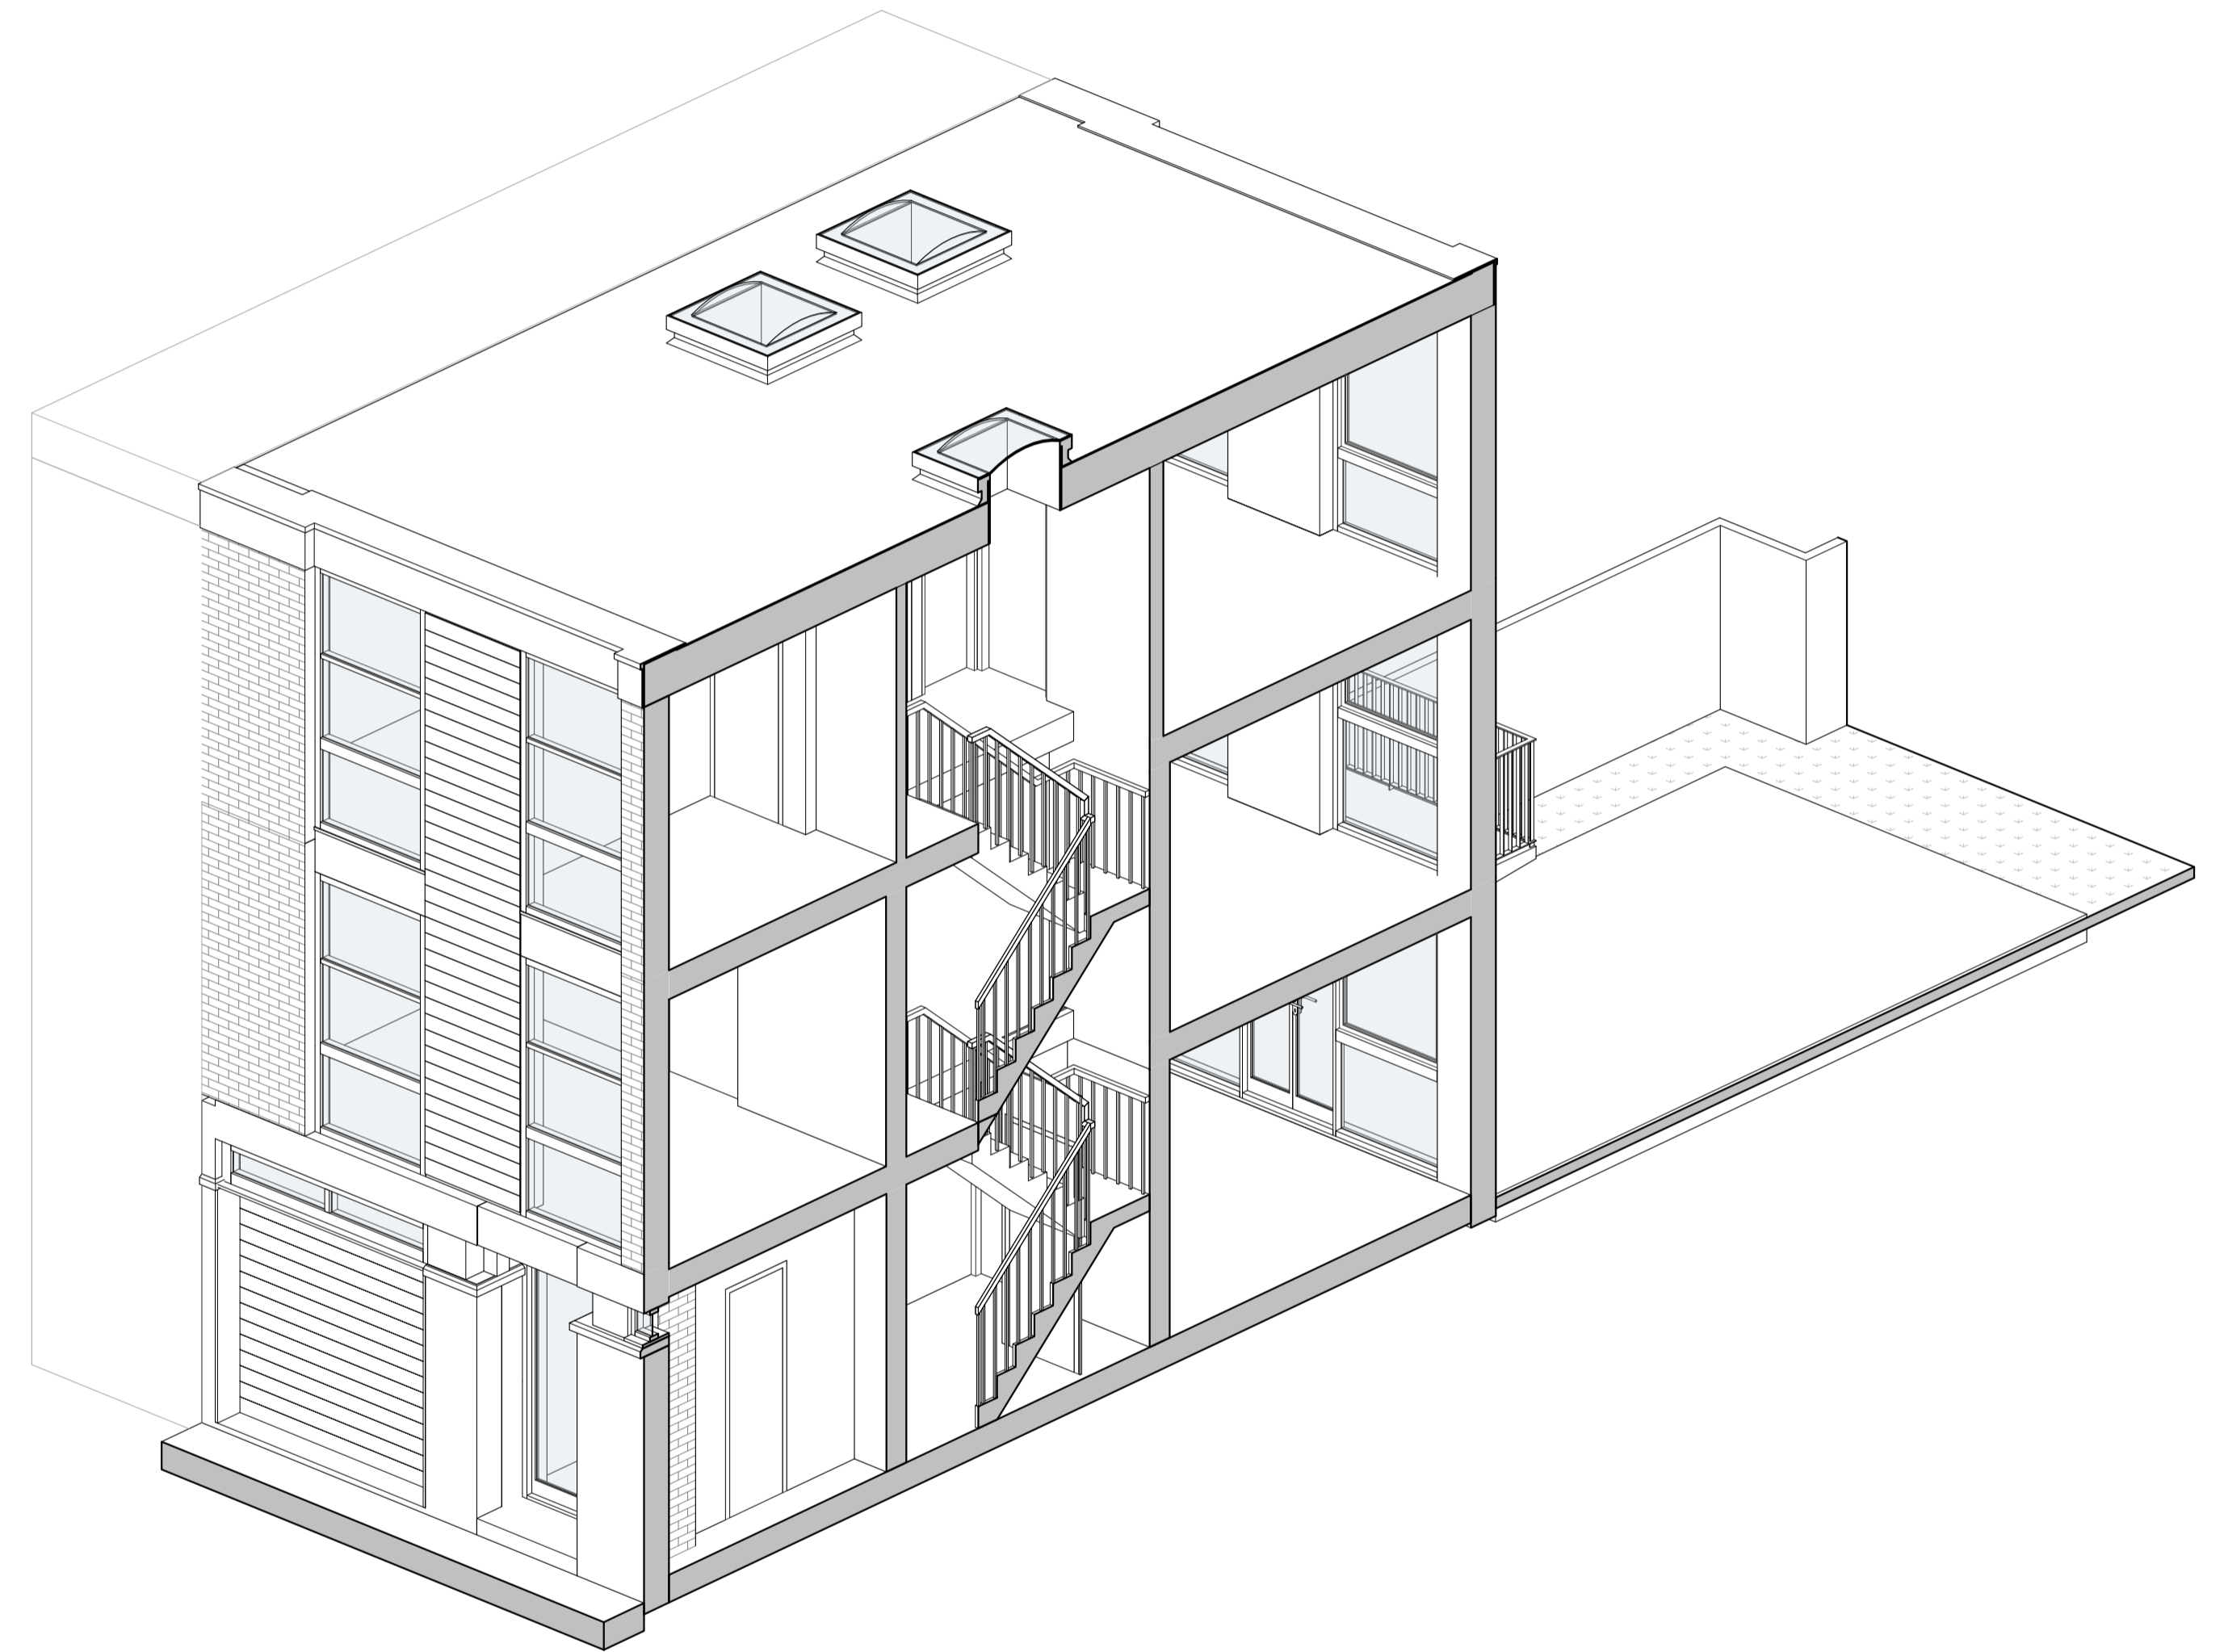


2 3D SECTION 2 - EXISTING
SCALE:

CLIENT: Clement Hutton-Mills	
PROJECT: 12 Hornby Ct, London NW3 3JL	PROJECT NO.:
DRAWING TITLE: 3D SECTION - EXISTING	
SCALE:	DATE: 30/03/2023
Mhairi Coyle Design Ltd Architectural & interior design t: 07867 047858	
DRAWING NO.:	REV:
A3004	




© COPYRIGHT - ALL RIGHTS RESERVED THIS DRAWING MUST NOT BE REPRODUCED WITHOUT PERMISSION.
ALL DIMENSIONS ARE GIVEN UNLESS OTHERWISE SPECIFIED.
NOTES OF ANY DISCREPANCIES, CLASHES OR CONFLICTS MUST BE CHECKED BEFORE WORK COMMENCES.
STRUCTURAL SPECIFICATIONS, MATERIALS, FINISHES AND OTHER INFORMATION MUST BE CHECKED AGAINST THE DRAWING SET.
CONSTRUCTION AND INSTALLATION MUST BE IN ACCORDANCE WITH THE DRAWING SET.
DIMENSIONS UNLESS OTHERWISE STATED.

Materials:
 All new walls/brickwork to match existing materials and existing colours.
 All new windows/door to match existing materials and existing colours.
 All new rainwater good to match existing materials and existing colours.

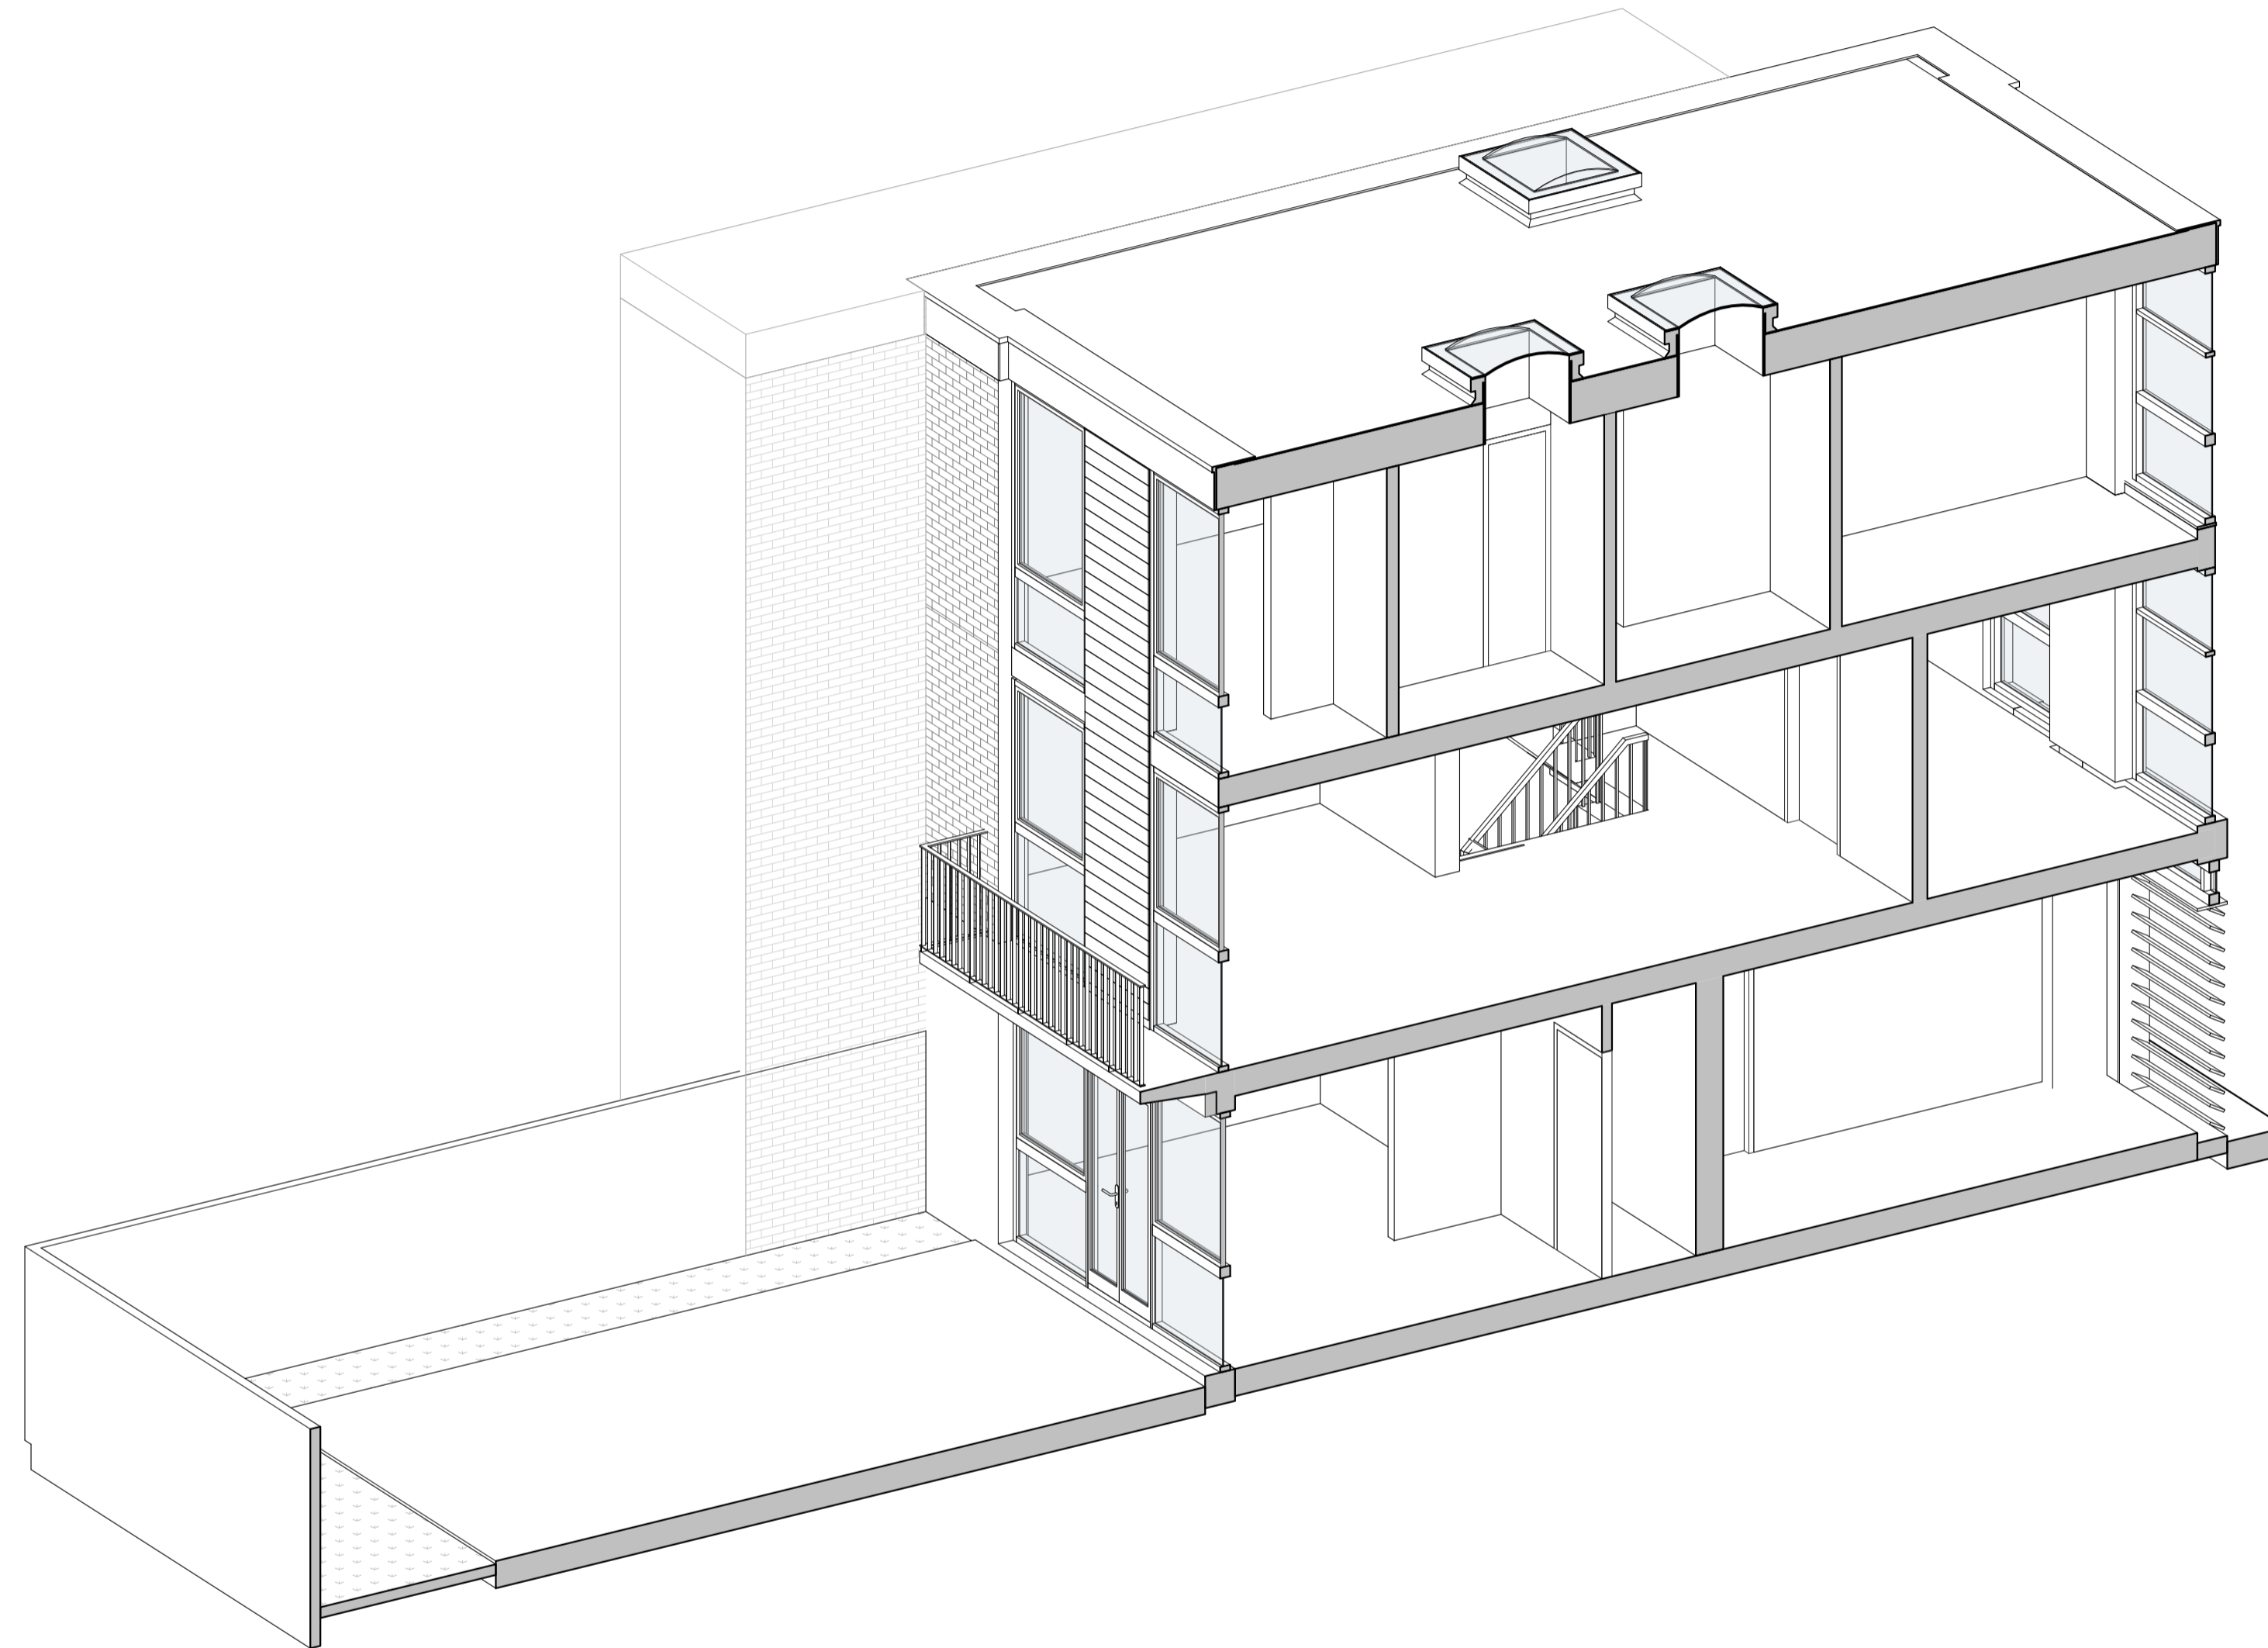

1 3D SECTION 1 - PROPOSED
 SCALE:

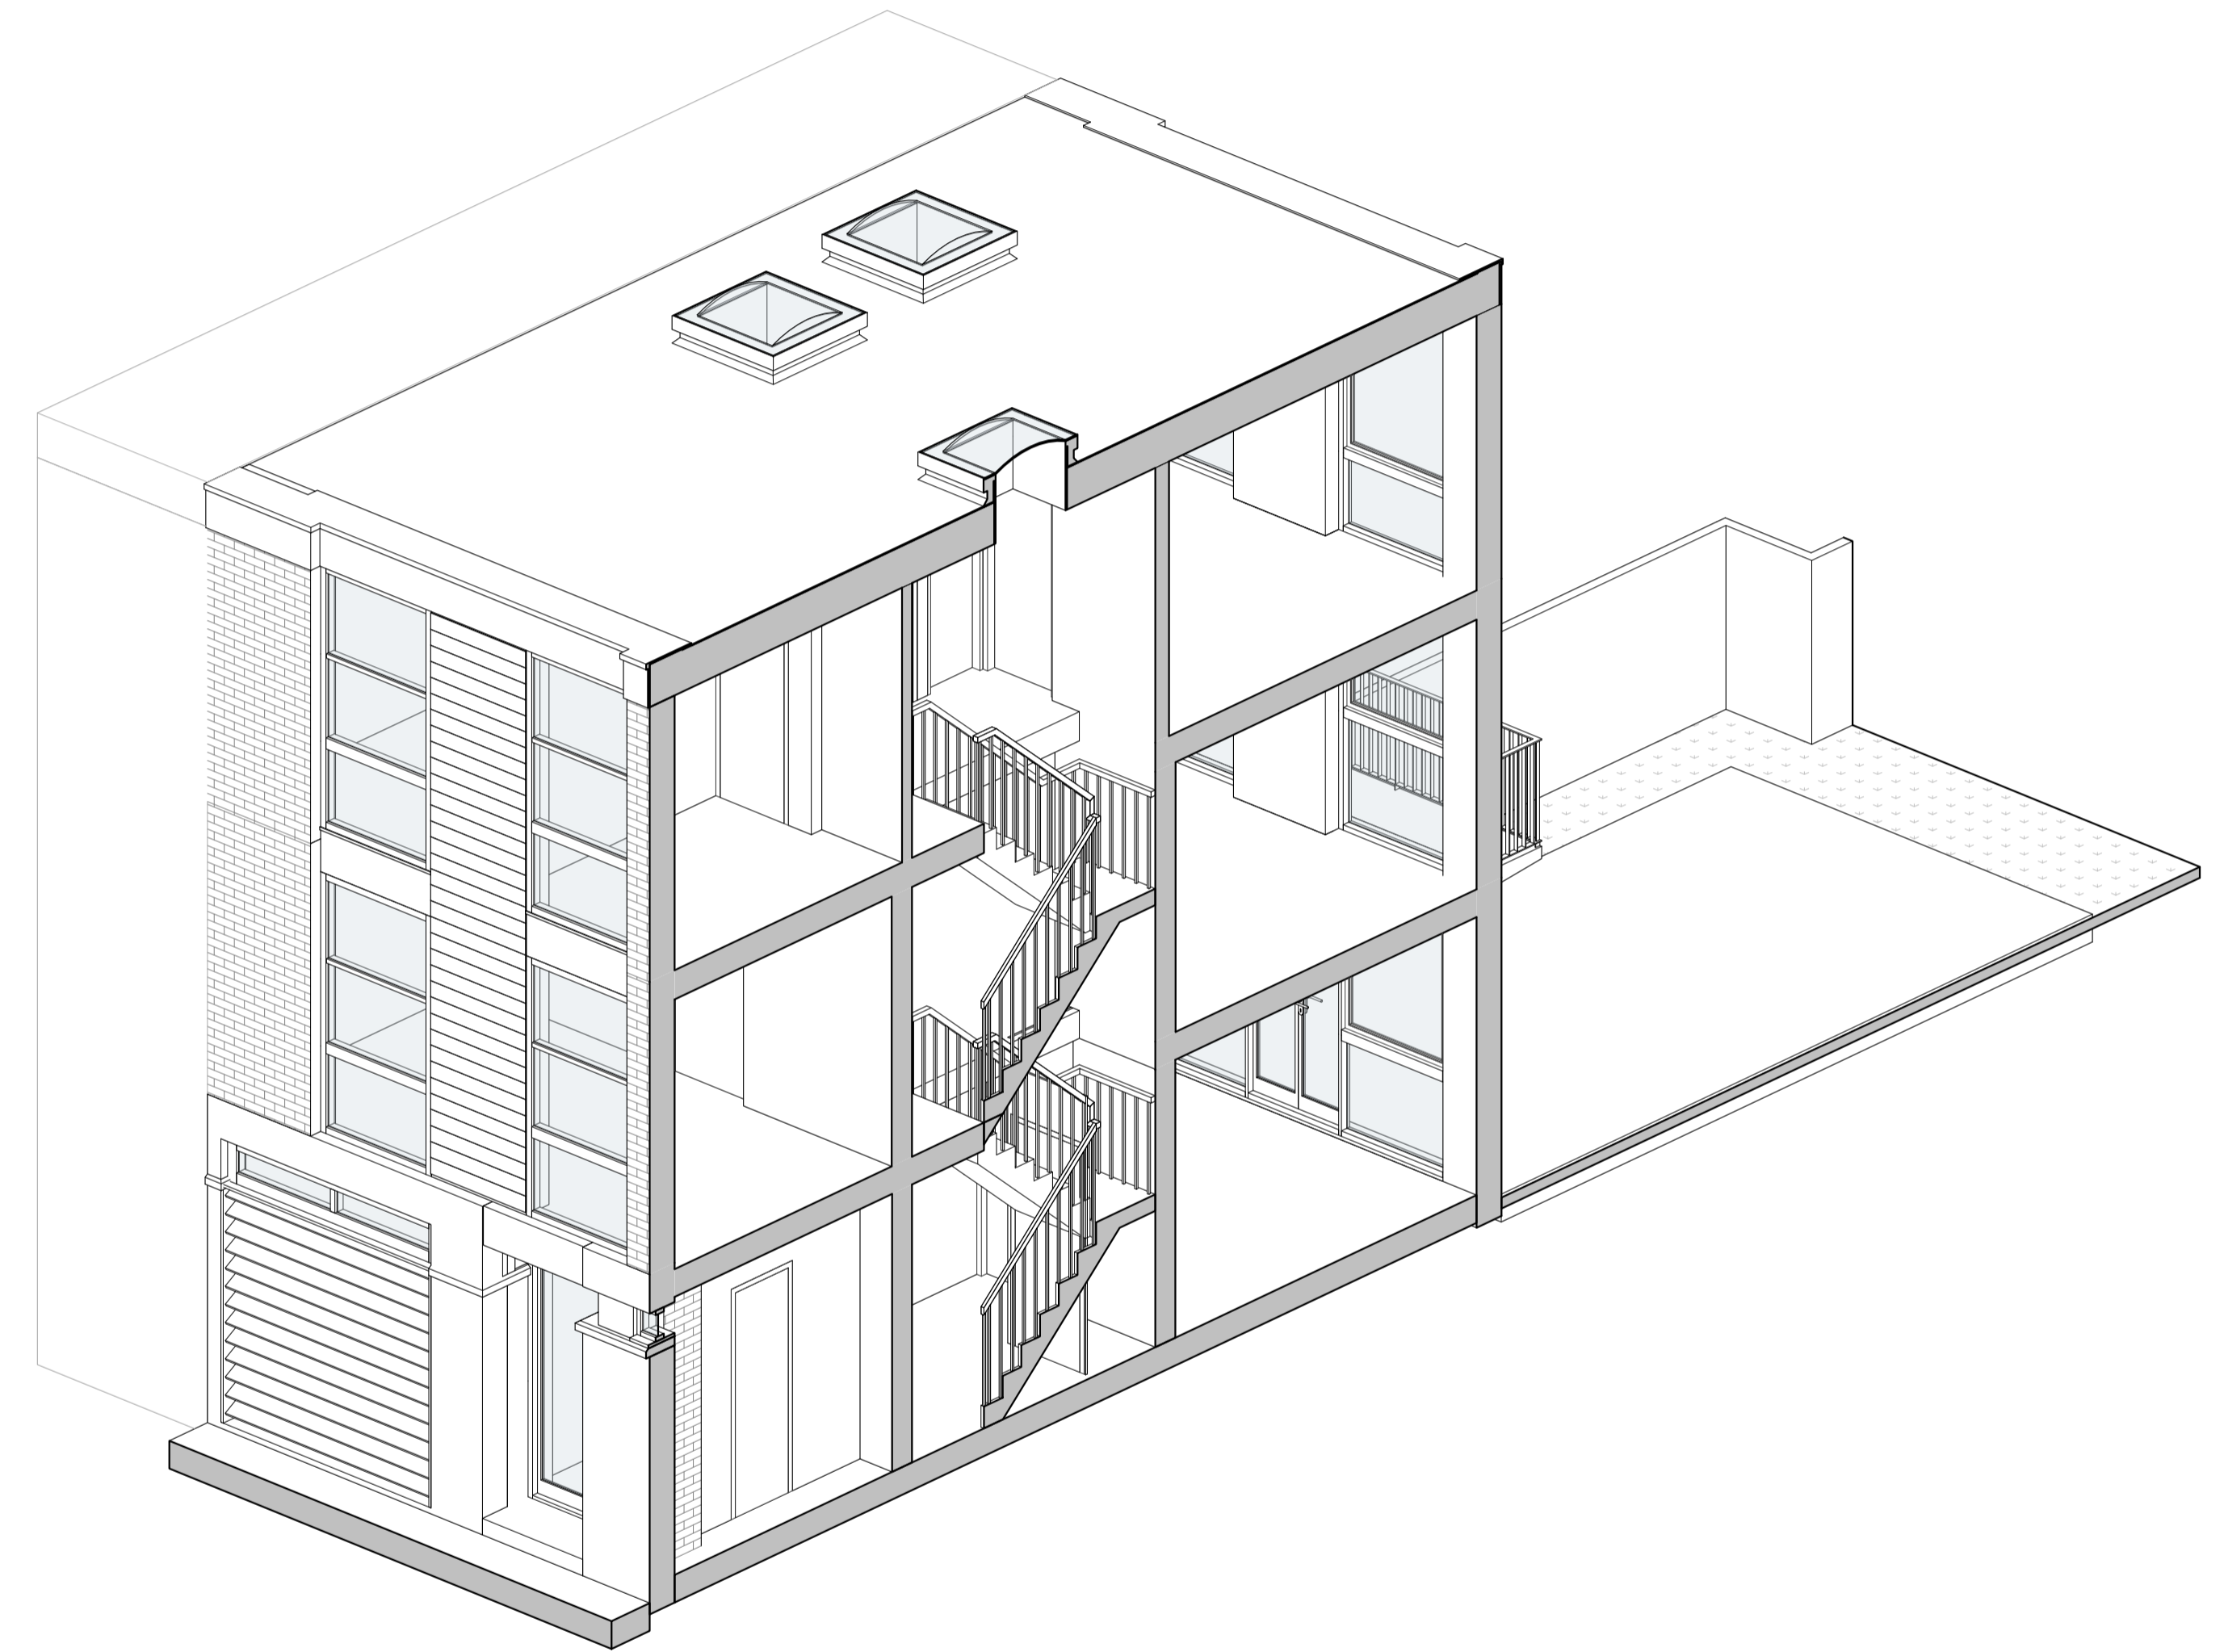

2 3D SECTION 2 - PROPOSED
 SCALE:

CLIENT:

Clement Hutton-Mills

PROJECT: 12 Hornby Ct,
 London NW3 3JL

DRWG TITLE:
 3D SECTIONS - PROPOSED

SCALE: DATE: 30/03/2023

Mhairi Coyle Design Ltd
 Architectural & interior design
 t: 07867 047852



DRWG NO: A3005 REV:

© COPYRIGHT - ALL RIGHTS RESERVED THIS DRAWING MUST NOT BE REPRODUCED WITHOUT PERMISSION.
 ALL RIGHTS RESERVED TO THIS DRAWING TO BE CHECKED ON SITE. DRAWINGS TO BE NUMBERED OF ANY REVISIONS. CHECK SHEET LEVELS MUST BE VERIFIED BEFORE WORK COMMENCES. THIS DRAWING MUST BE CHECKED AGAINST ANY OTHER STRUCTURAL ARCHITECTURAL DRAWINGS PROVIDED. THIS DRAWING MUST NOT BE USED FOR CONSTRUCTION UNLESS SPECIFIC CONSTRUCTION HAS BEEN GIVEN ON THIS DRAWING AND IN MILLIMETRES UNLESS OTHERWISE STATED.