


ROOF PLAN

- Concrete coping stones to parapet
- New roof light double glazed with self cleaning glass and safe access for cleaning via mansafe anchor or other approved system
- Grey fibreglass to flat roof

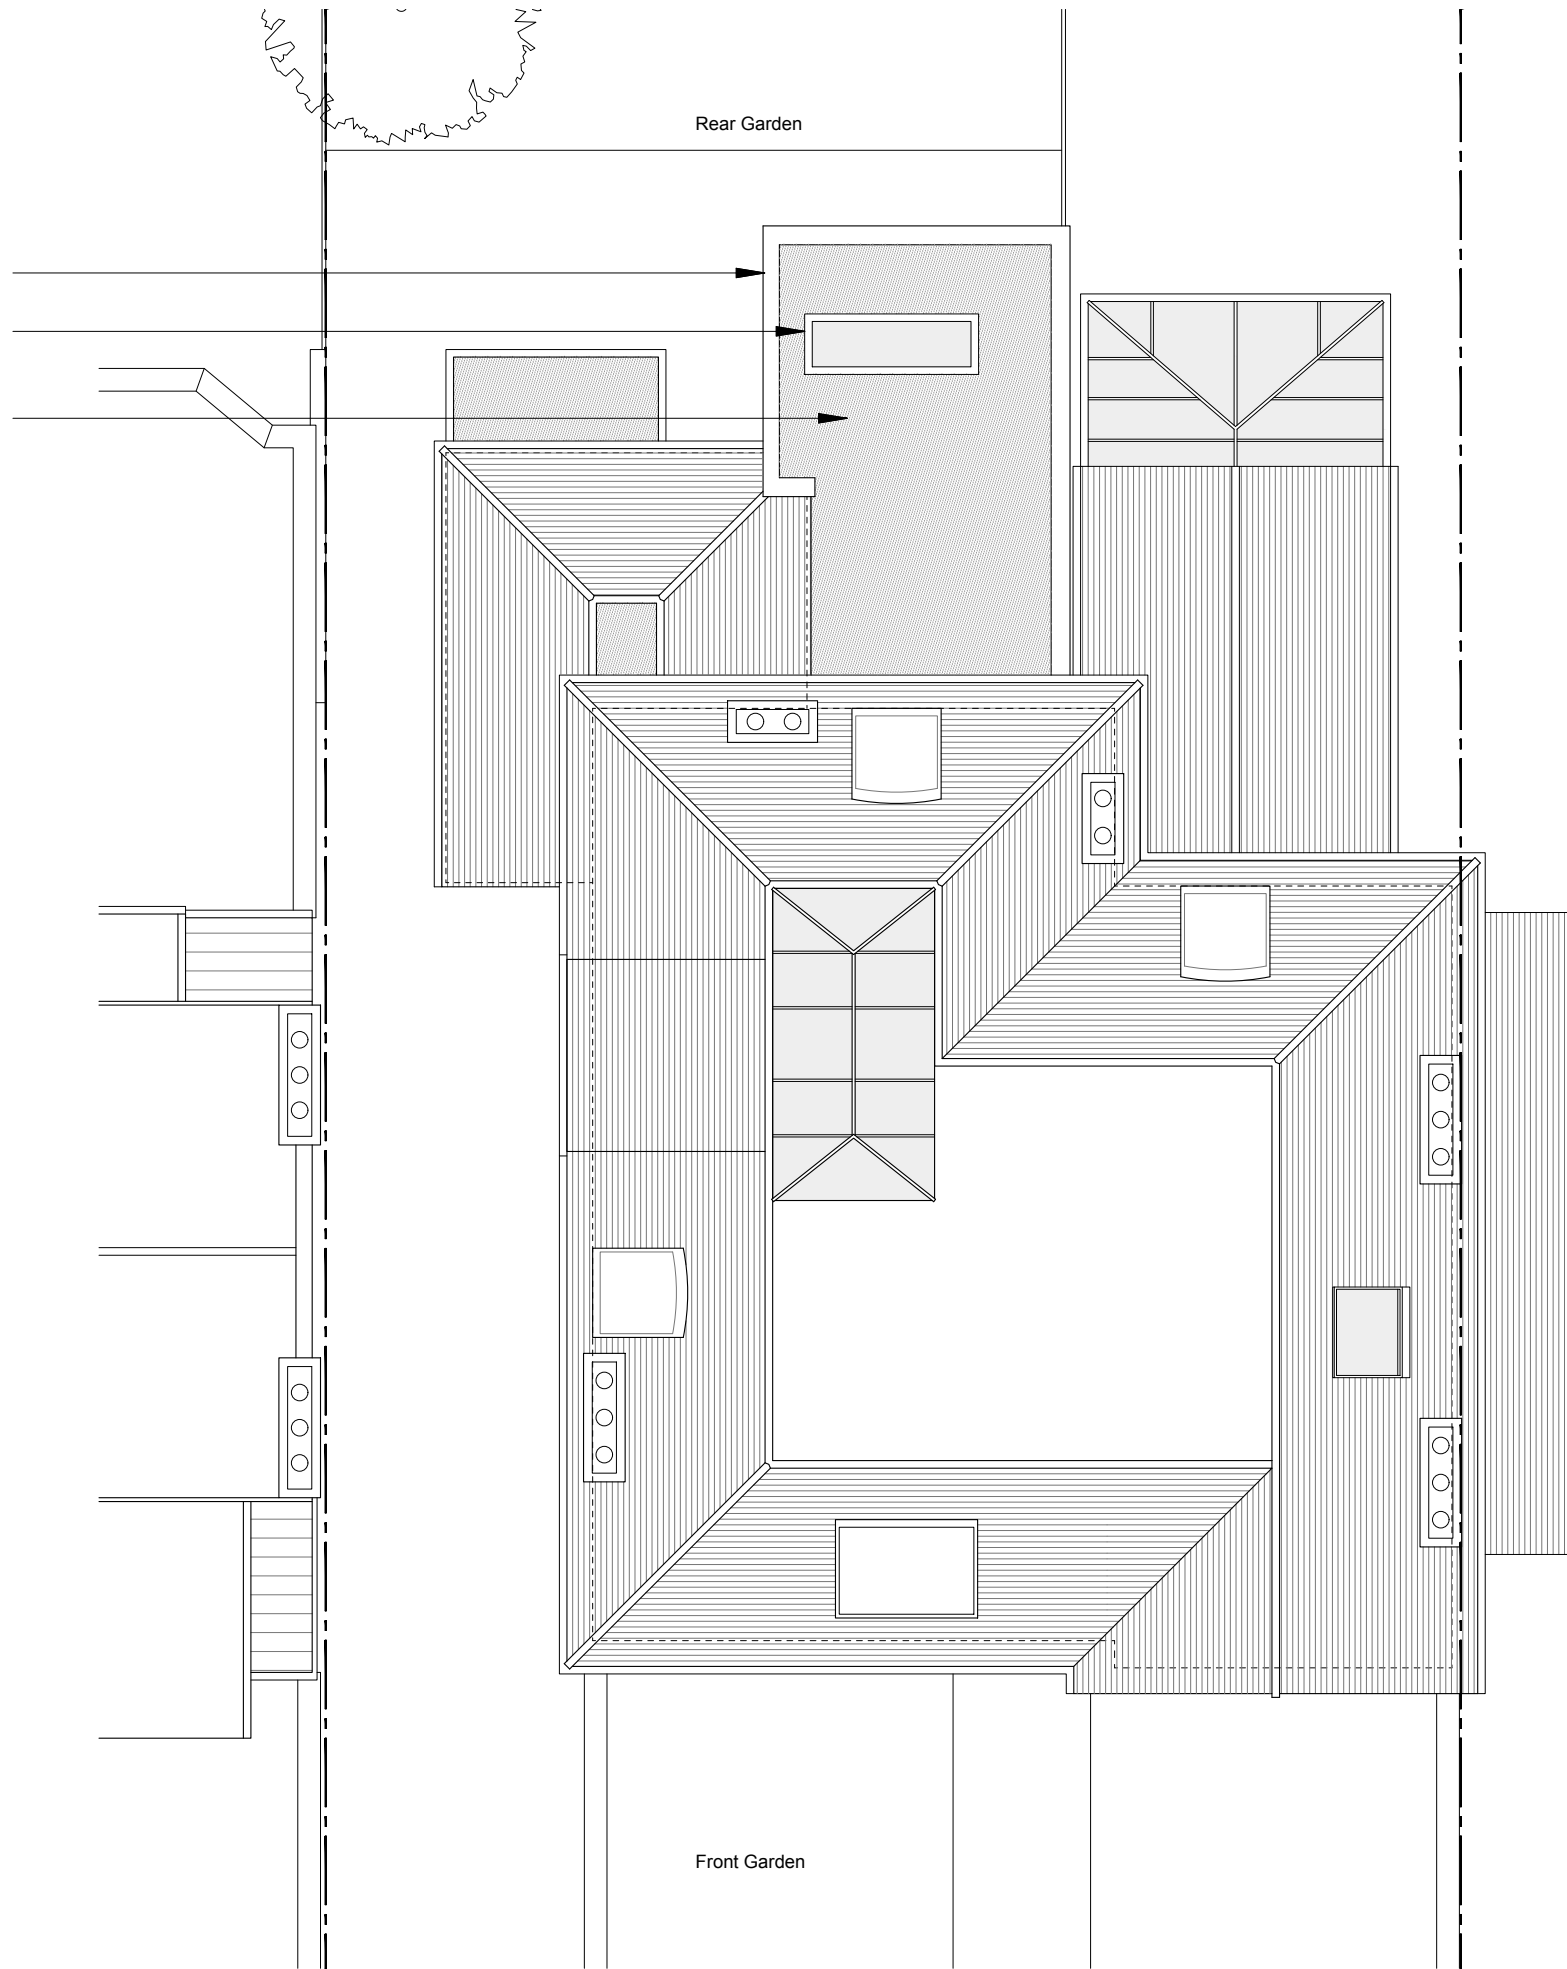

No.103

No.105 Priory Road

No.107

NOTES

DO NOT SCALE FROM THIS DRAWING EXCEPT FOR THE PURPOSES OF PLANNING AND BUILDING REGULATIONS. ALL DIMENSIONS TO BE CHECKED ON SITE.



REVISION:

PROJECT TITLE

105 PRIORY ROAD

AURAA
STUDIO

www.auraa.studio 1A Chalk Farm Parade
info@auraa.studio London NW3 2BN

TITLE

ROOF PLAN AS PROPOSED

DATE 01.06.2023

SCALE 1/100 @ A3

DRAWN LC / RL

STATUS INFORMATION

DRG No 2308_PA_110

REV:

