



**PROPOSED
 BASEMENT FLOOR PLAN
 Level - 1
 Scale 1:100**

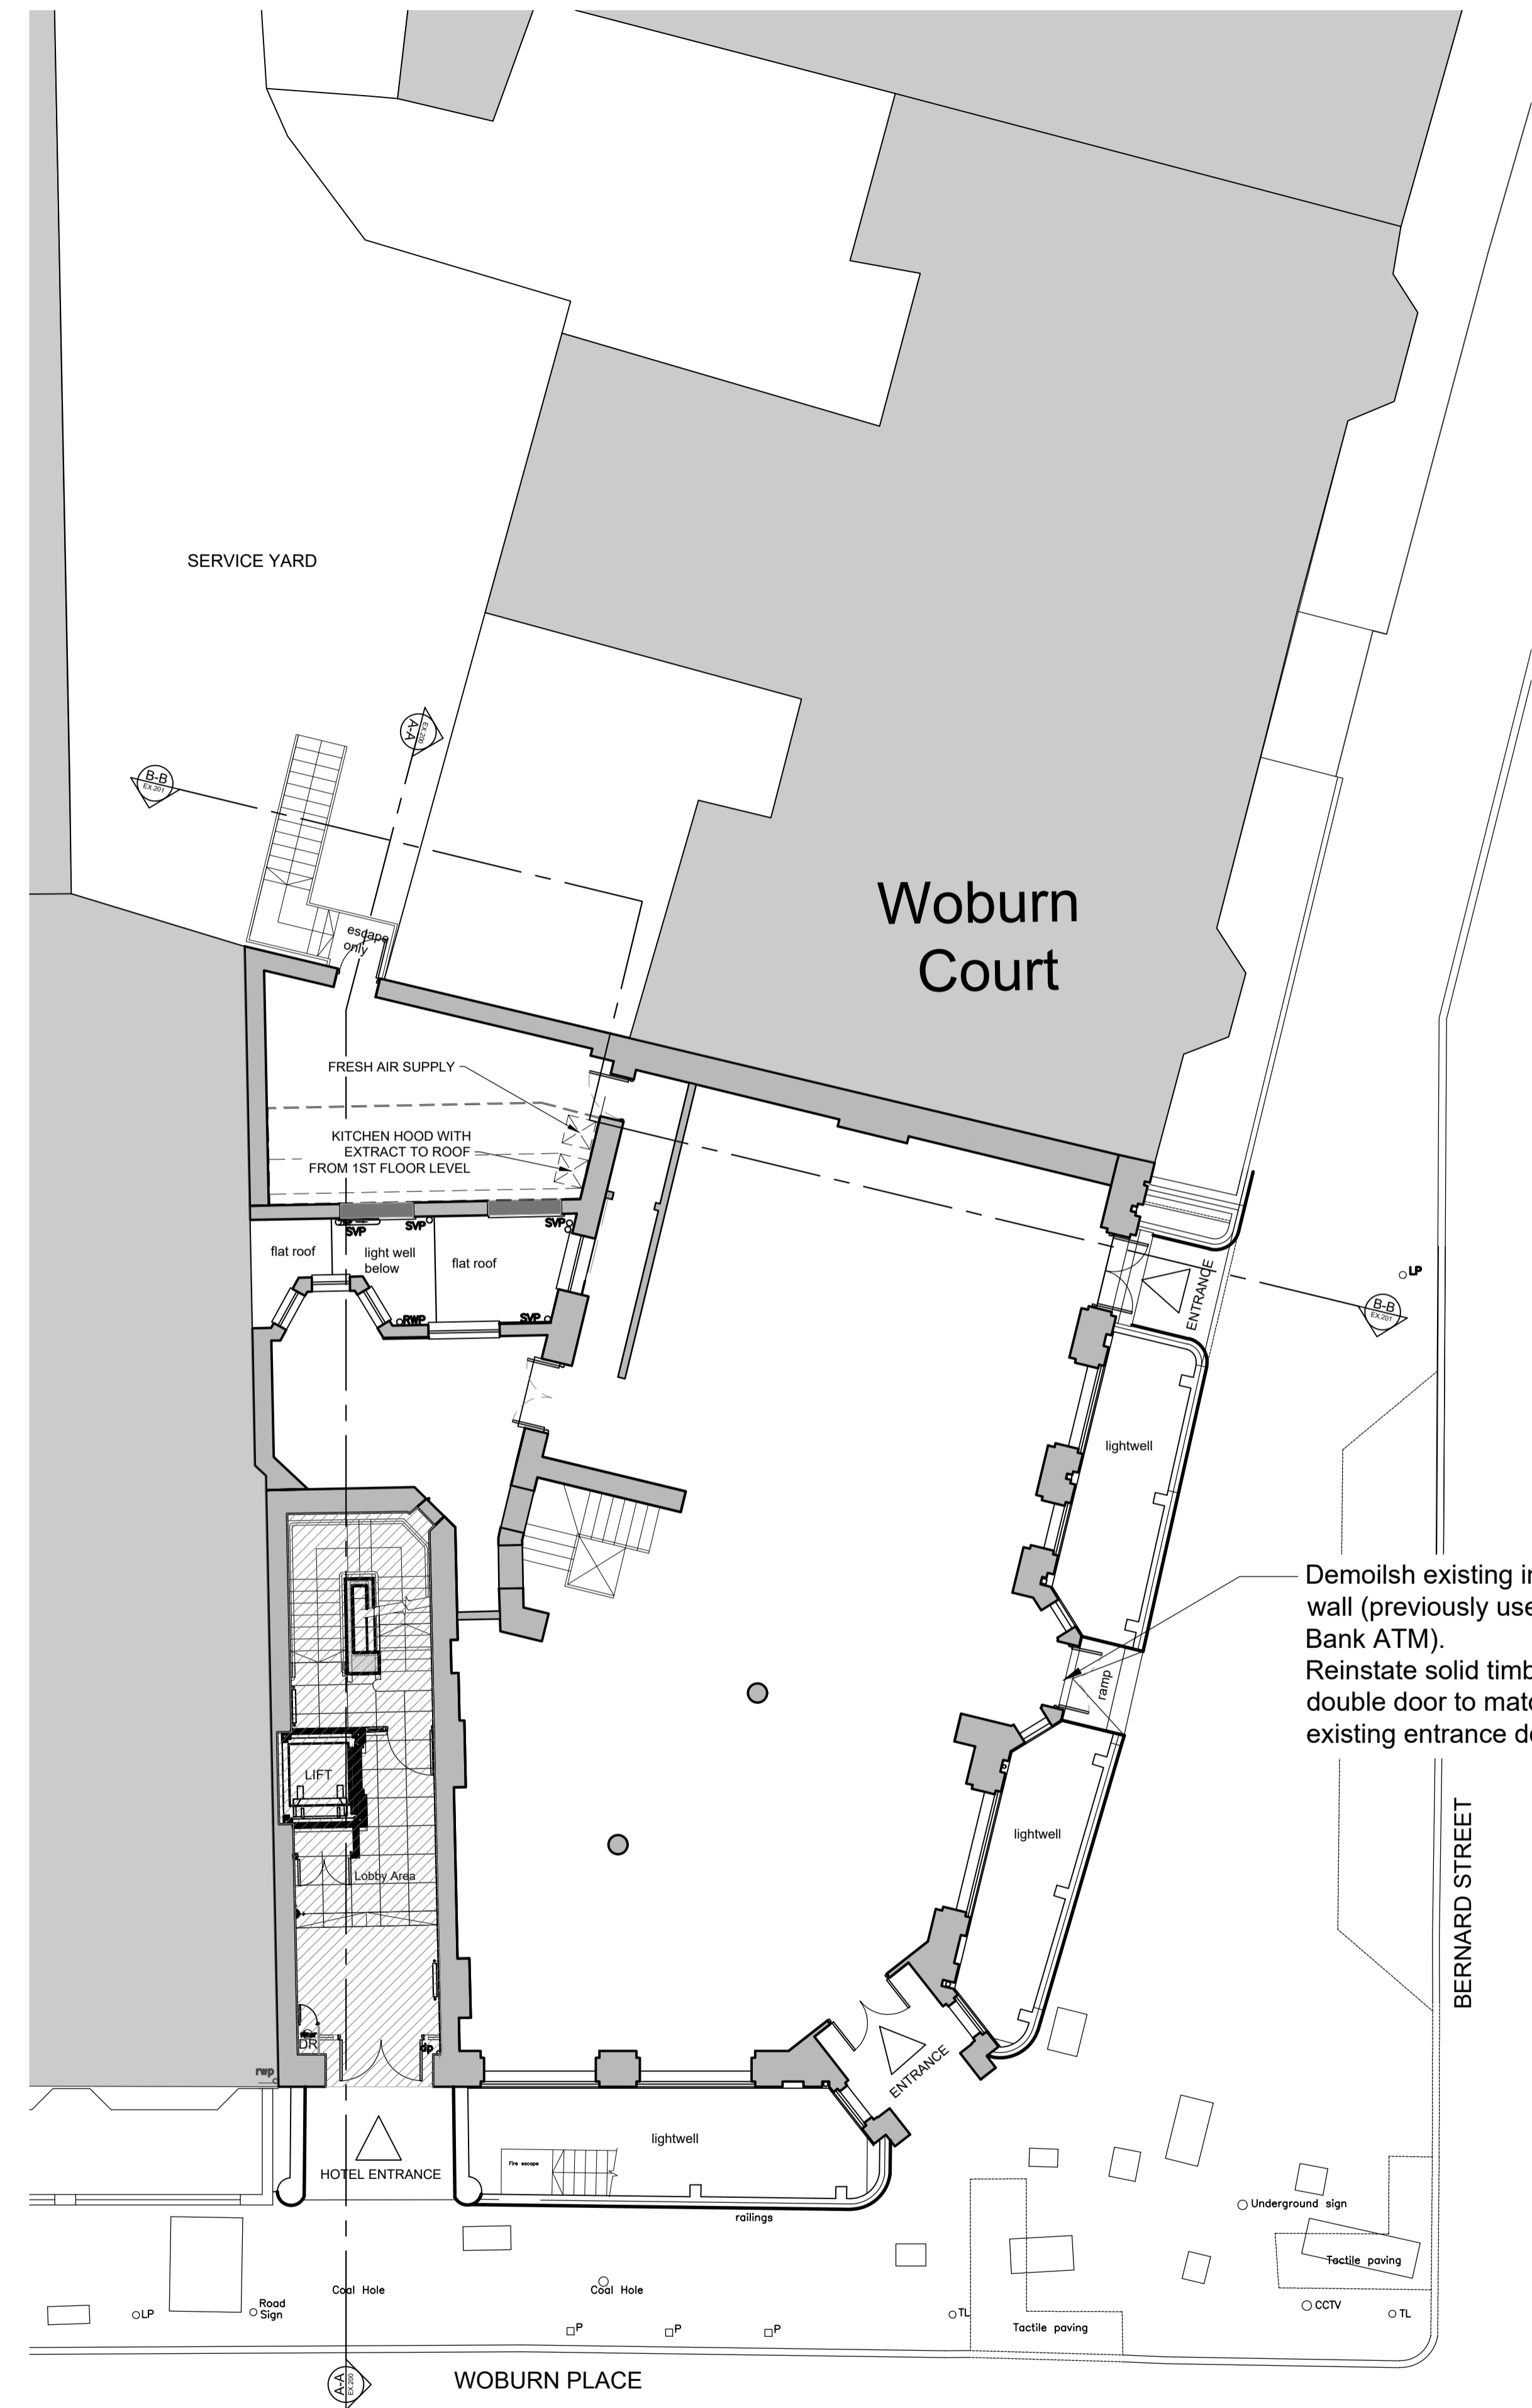

**PROPOSED
 GROUND FLOOR PLAN
 Level +0
 Scale 1:100**

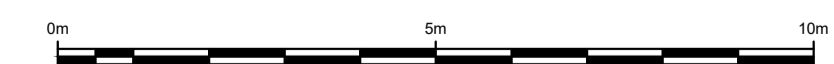

AREA SCHEDULE		
	GIA m ²	GIA ft ²
GROUND FLOOR	260	2799
BASEMENT	113	1216
Total	373	4015
VAULT 5	10	108
VAULT 6	10	108
VAULT 7	10	108
Total	30	323

rev	amendments	date	by
01		01.06.2023	RVW
			Add fresh air supply
00		30.08.2022	RVW
			* PLANNING

Demoish existing infill wall (previously used for Bank ATM).
 Reinststate solid timber double door to match existing entrance doors

architects
ipa
 T + 44 (0) 20 7436 1133
 W ipa-architects.com

Project
**1 WOBURN PLACE
 LONDON
 WC1H 0LQ**

Drawing Title
**PROPOSED
 BASEMENT FLOOR PLAN
 GROUND FLOOR PLAN**

Drawing Status			
PROPOSED			
Date	Drawn by		
30.08.2022	RVW		
Scale			
A1 @ 100	A3 @ 200		
Project No.	Ref.	Drawing No.	Rev
22074	PL	100	01
Cad File			
PL_100_00			
© IPA Architects. All rights reserved.			