



1 EXISTING SITE PLAN  
Scale: 1:100

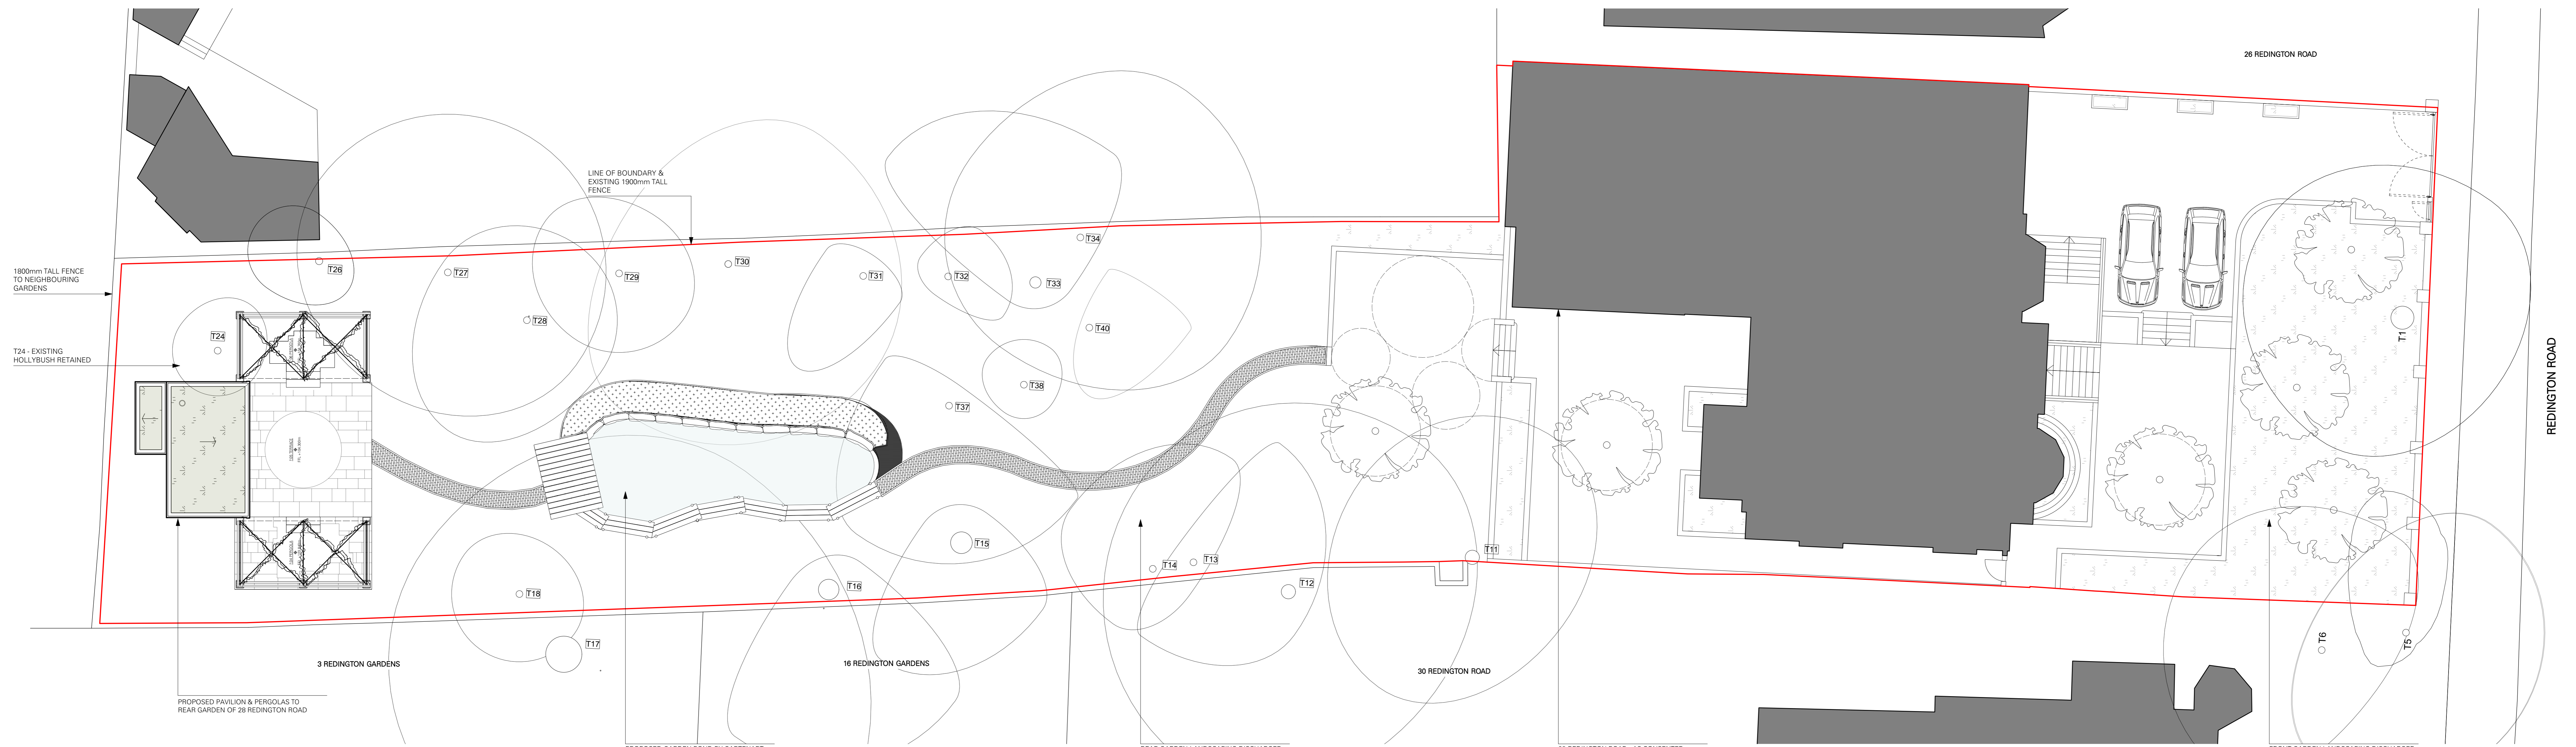

2 PROPOSED SITE PLAN  
Scale: 1:100

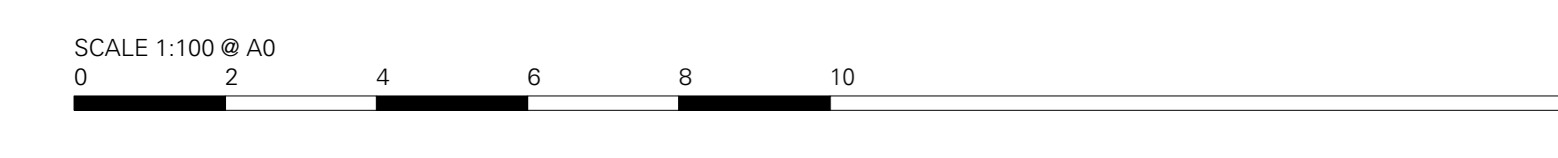

© Do not scale working dimensions from this drawing. Read drawings in conjunction with all relevant consented drawings and specifications. In case of discrepancies between information - consult the architect for final decision. Deviations from these drawings shall not be made without first consulting the architect.

NOTES

SITE BOUNDARY —

REFER TO PLANNING, DESIGN AND ACCESS STATEMENT - APPENDIX A, EXISTING SITE PHOTOS 1 →

LH FOR PLANNING		10/09/2023	PO	350	1:100@A0	456	PO
CHECK REVISION NOTES		DATE	REV	JOB NO.	SCALE (AS SHOWN)	DRAWING NO.	REV

28 REDINGTON ROAD, LONDON NW3 7RH

EXISTING/ PROPOSED SITE PLAN

**TC**  
**A**

Thomas Craft Architects  
Studio 117  
Somerset Western Studios  
85 Alder Road  
London, W2 2EU  
United Kingdom  
+44 (0)20 8962 0066  
email@thomascraft.com  
www.thomascraft.com