

Existing Ground Floor Plan
Scale 1:50 @A3

SCALE 1:50

1

2

3

4

5

Do NOT scale from this drawing
CAD Drawing. Do NOT alter by
hand. Copyright aba+d

SCALE 1:100

2

4

6

8

10

General Notes:

© Andrew Bruce Architecture & Design

This drawing is the property of aba+d. Copyright is reserved by them and the drawing is issued on the condition that it is not copied, reproduced, retained or disclosed to any unauthorised person either wholly or in part without written consent of aba+d.

Notes:

1. All dimensions to be verified on site prior to any fabrication or site works being commenced.

2. Any discrepancies to be reported to aba+d before any work is put in hand.

3. Do not scale from this drawing, use figured dimensions only, contractors are responsible for taking & checking all site dimensions.

4. All dimensions are in millimetres unless stated otherwise.

5. This drawing is to be read in conjunction with relevant construction and specialists drawings.

No.	Date	Revision Notes	Rev

Status	MEASURED SURVEY		
Project	67a ENDELL STREET WC2H	Scale	1:50 @ A3
Drawing	EXISTING GROUND FLOOR PLAN	Date	25.03.23
Project No	268	Drawing No	(MS) A101EX
		Revision	-
		Revised	-

Client



MR LAURENT NORDIN

ANDREW
BRUCE

architecture & design

4 Campbell Close | Twickenham | Middlesex | TW2 5BZ

T: +44(0)20 8935 5410 M: +44(0)7716-838408 E: info@aba-d.com

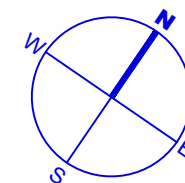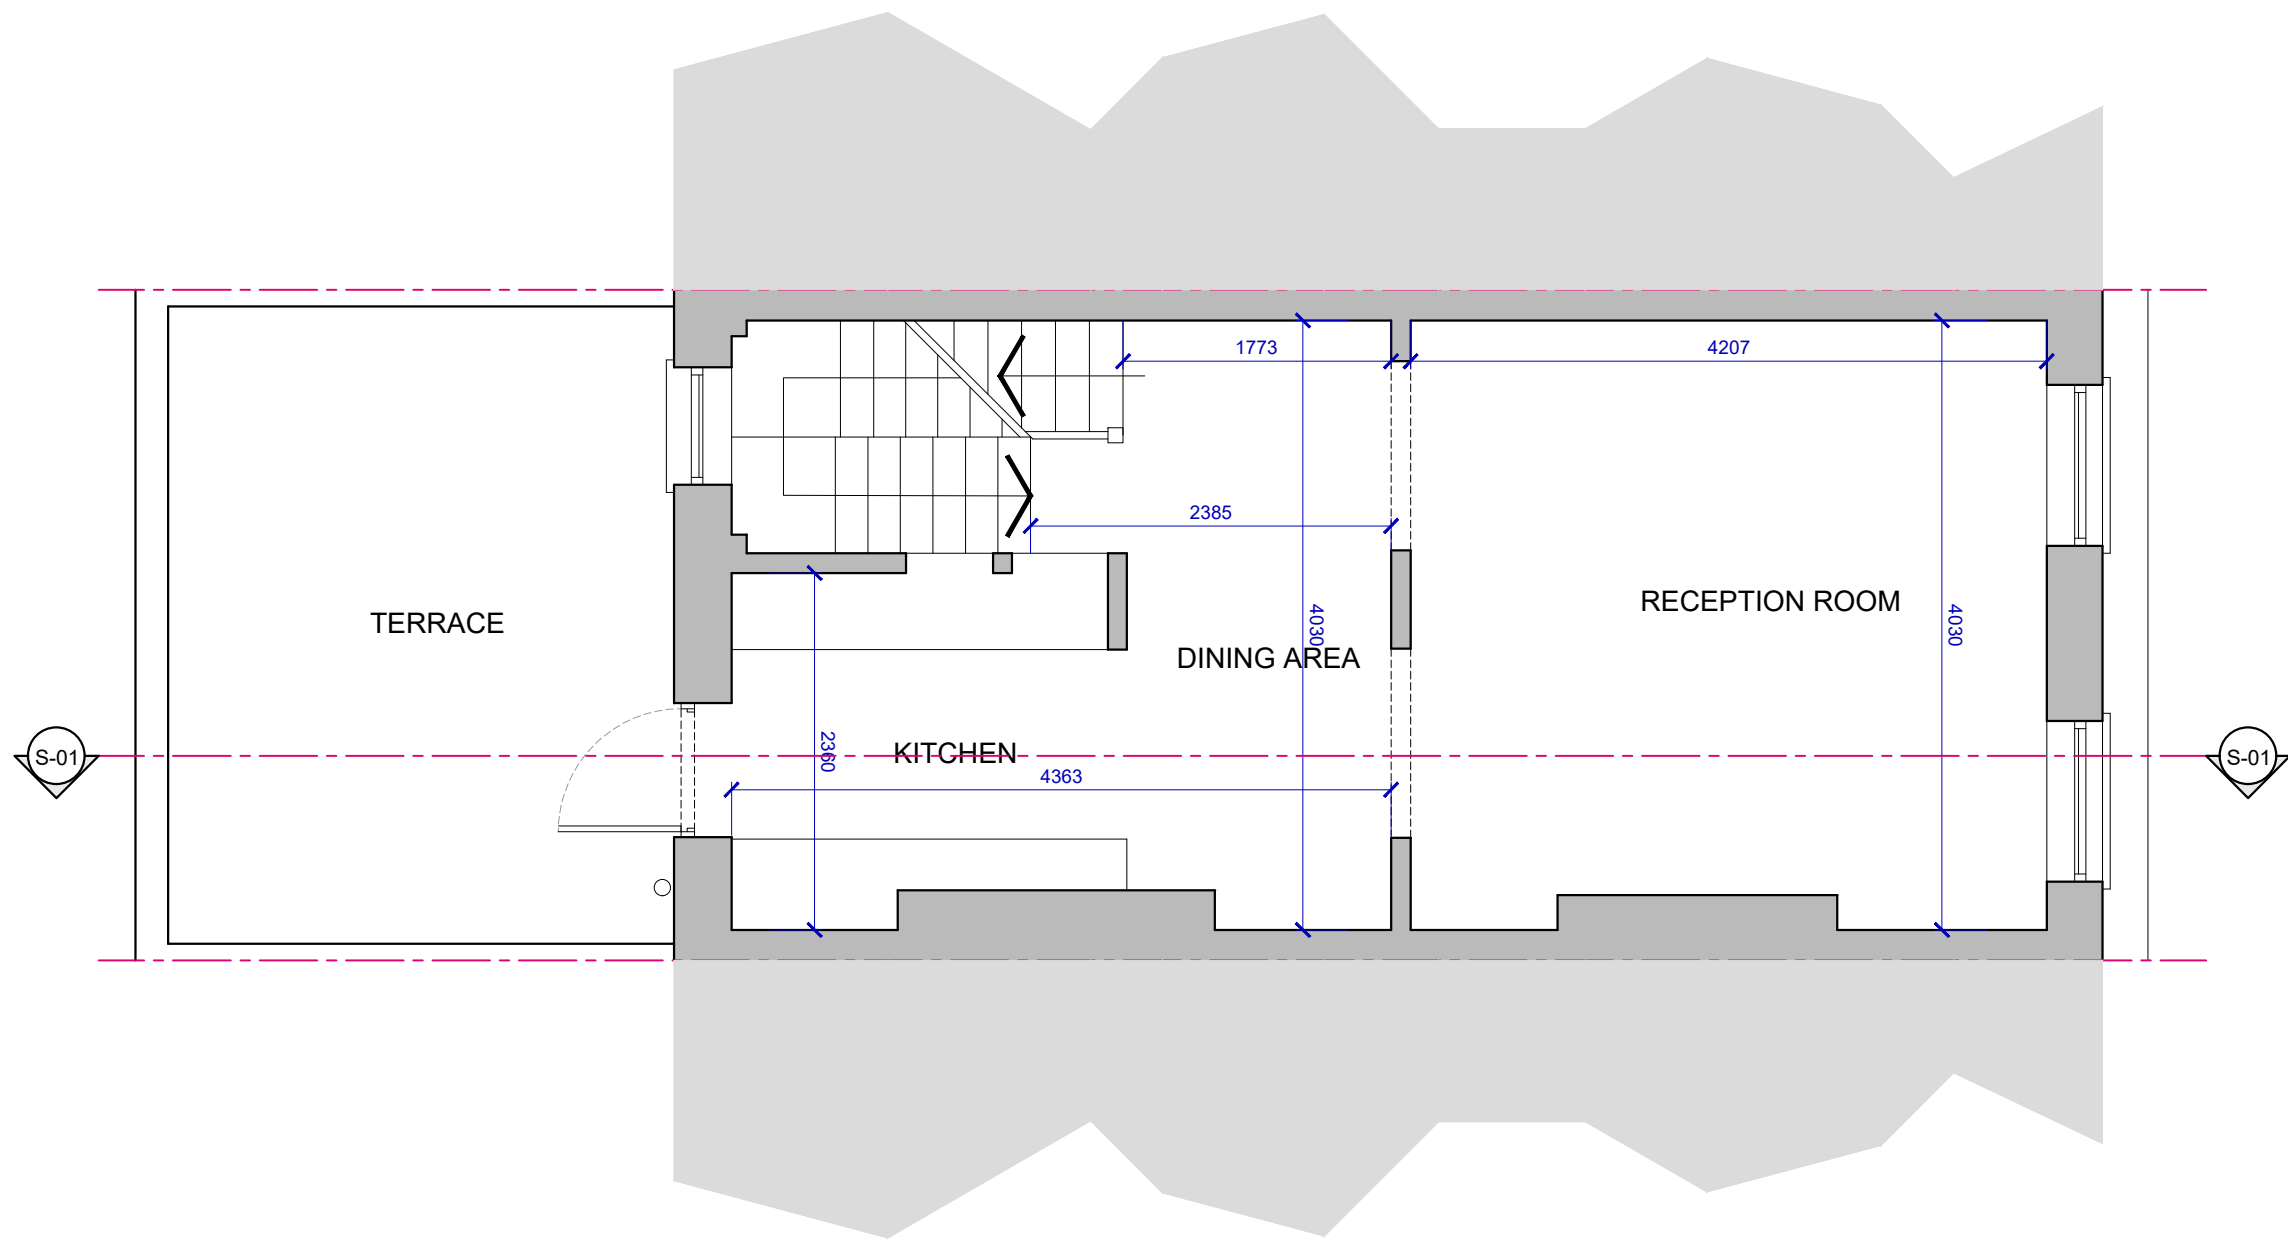

Existing First Floor Plan
Scale 1:50 @A3

SCALE 1:50 1 2 3 4 5

Do NOT scale from this drawing
CAD Drawing. Do NOT alter by
hand. Copyright aba+d



SCALE 1:100 2 4 6 8 10

General Notes:
© Andrew Bruce Architecture & Design
This drawing is the property of aba+d. Copyright is reserved by them and the drawing is issued on the condition that it is not copied, reproduced, retained or disclosed to any unauthorised person either wholly or in part without written consent of aba+d.
Notes:
1. All dimensions to be verified on site prior to any fabrication or site works being commenced.
2. Any discrepancies to be reported to aba+d before any work is put in hand.
3. Do not scale from this drawing, use figured dimensions only, contractors are responsible for taking & checking all site dimensions.
4. All dimensions are in millimetres unless stated otherwise.
5. This drawing is to be read in conjunction with relevant construction and specialists drawings.


No.	Date	Revision Notes	Rev
-----	------	----------------	-----

Status		MEASURED SURVEY	
Project	67a ENDELL STREET WC2H	Scale	1:50 @ A3
Drawing	EXISTING FIRST FLOOR PLAN	Date	25.03.23
Project No	268	Drawing No	(MS) A102EX
Revision	-	Revised	-

Client	MR LAURENT NORDIN
ANDREW BRUCE architecture & design	
4 Campbell Close Twickenham Middlesex TW2 5BZ T: +44(0)20 8935 5410 M: +44(0)7716-838408 E: info@aba-d.com	

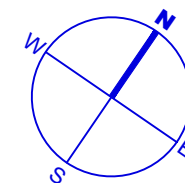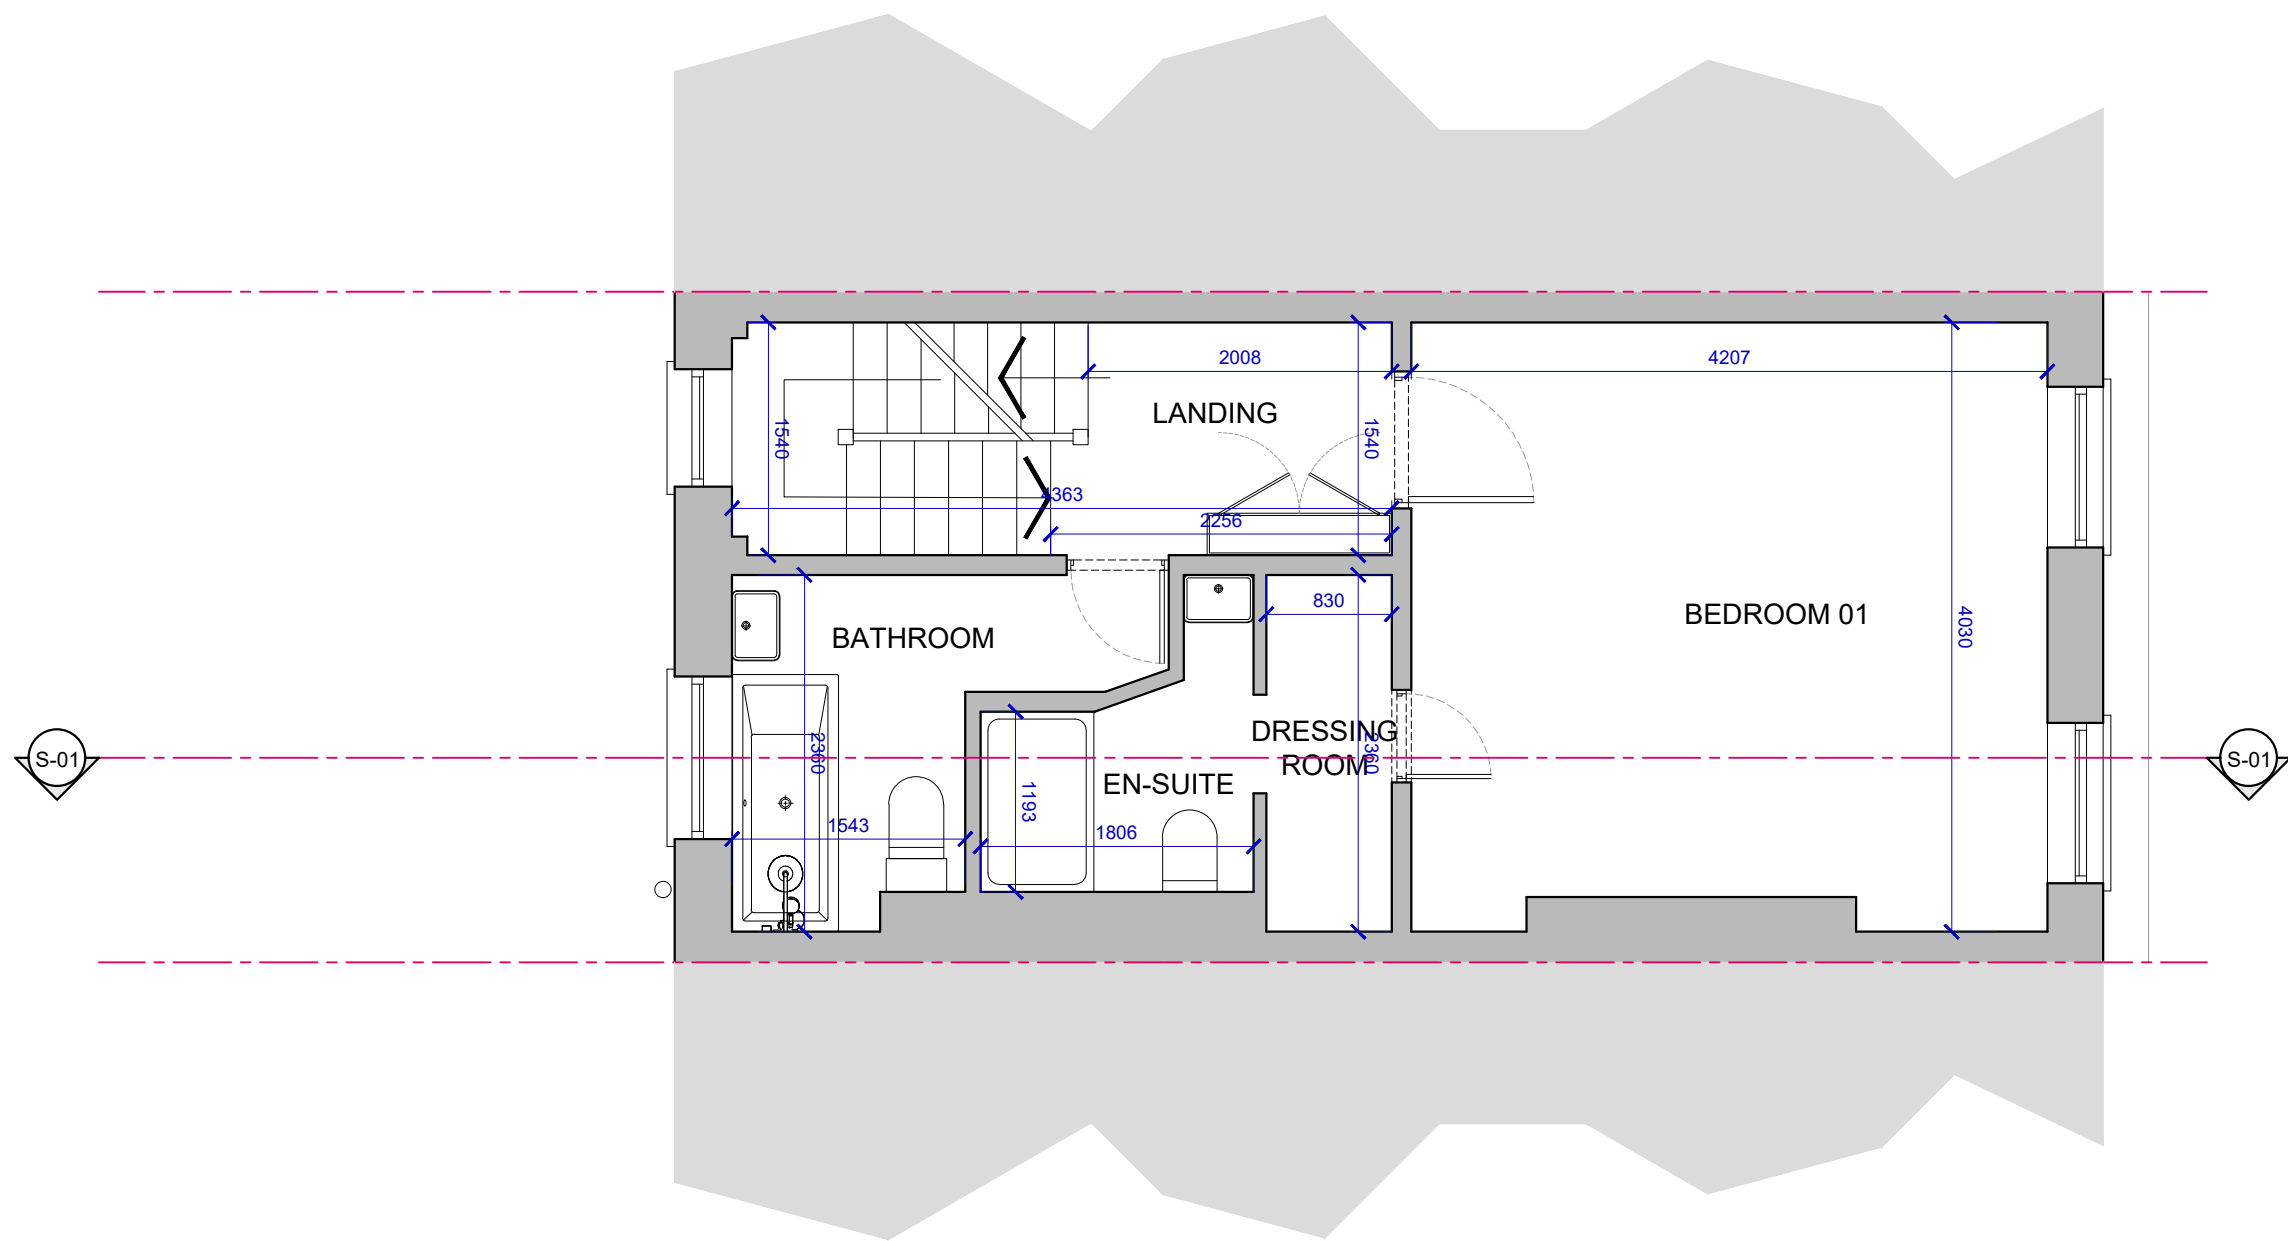

Existing Second Floor Plan
Scale 1:50 @A3

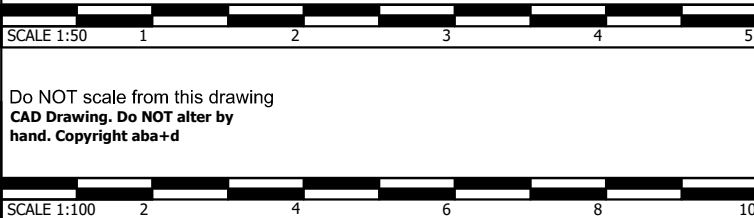

General Notes:
© Andrew Bruce Architecture & Design
This drawing is the property of aba+d. Copyright is reserved by them and the drawing is issued on the condition that it is not copied, reproduced, retained or disclosed to any unauthorised person either wholly or in part without written consent of aba+d.
Notes:
1. All dimensions to be verified on site prior to any fabrication or site works being commenced.
2. Any discrepancies to be reported to aba+d before any work is put in hand.
3. Do not scale from this drawing, use figured dimensions only, contractors are responsible for taking & checking all site dimensions.
4. All dimensions are in millimetres unless stated otherwise.
5. This drawing is to be read in conjunction with relevant construction and specialists drawings.



No.	Date	Revision Notes	Rev

Status	MEASURED SURVEY		
Project	67a ENDELL STREET WC2H	Scale	1:50 @ A3
Drawing	EXISTING SECOND FLOOR PLAN	Date	25.03.23
Project No	268	Drawing No	(MS) A103EX
		Revision	-
		Revised	-


Client MR LAURENT NORDIN

ANDREW BRUCE
architecture & design

4 Campbell Close | Twickenham | Middlesex | TW2 5BZ
T: +44(0)20 8935 5410 M: +44(0)7716-838408 E: info@aba-d.com

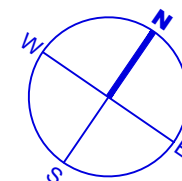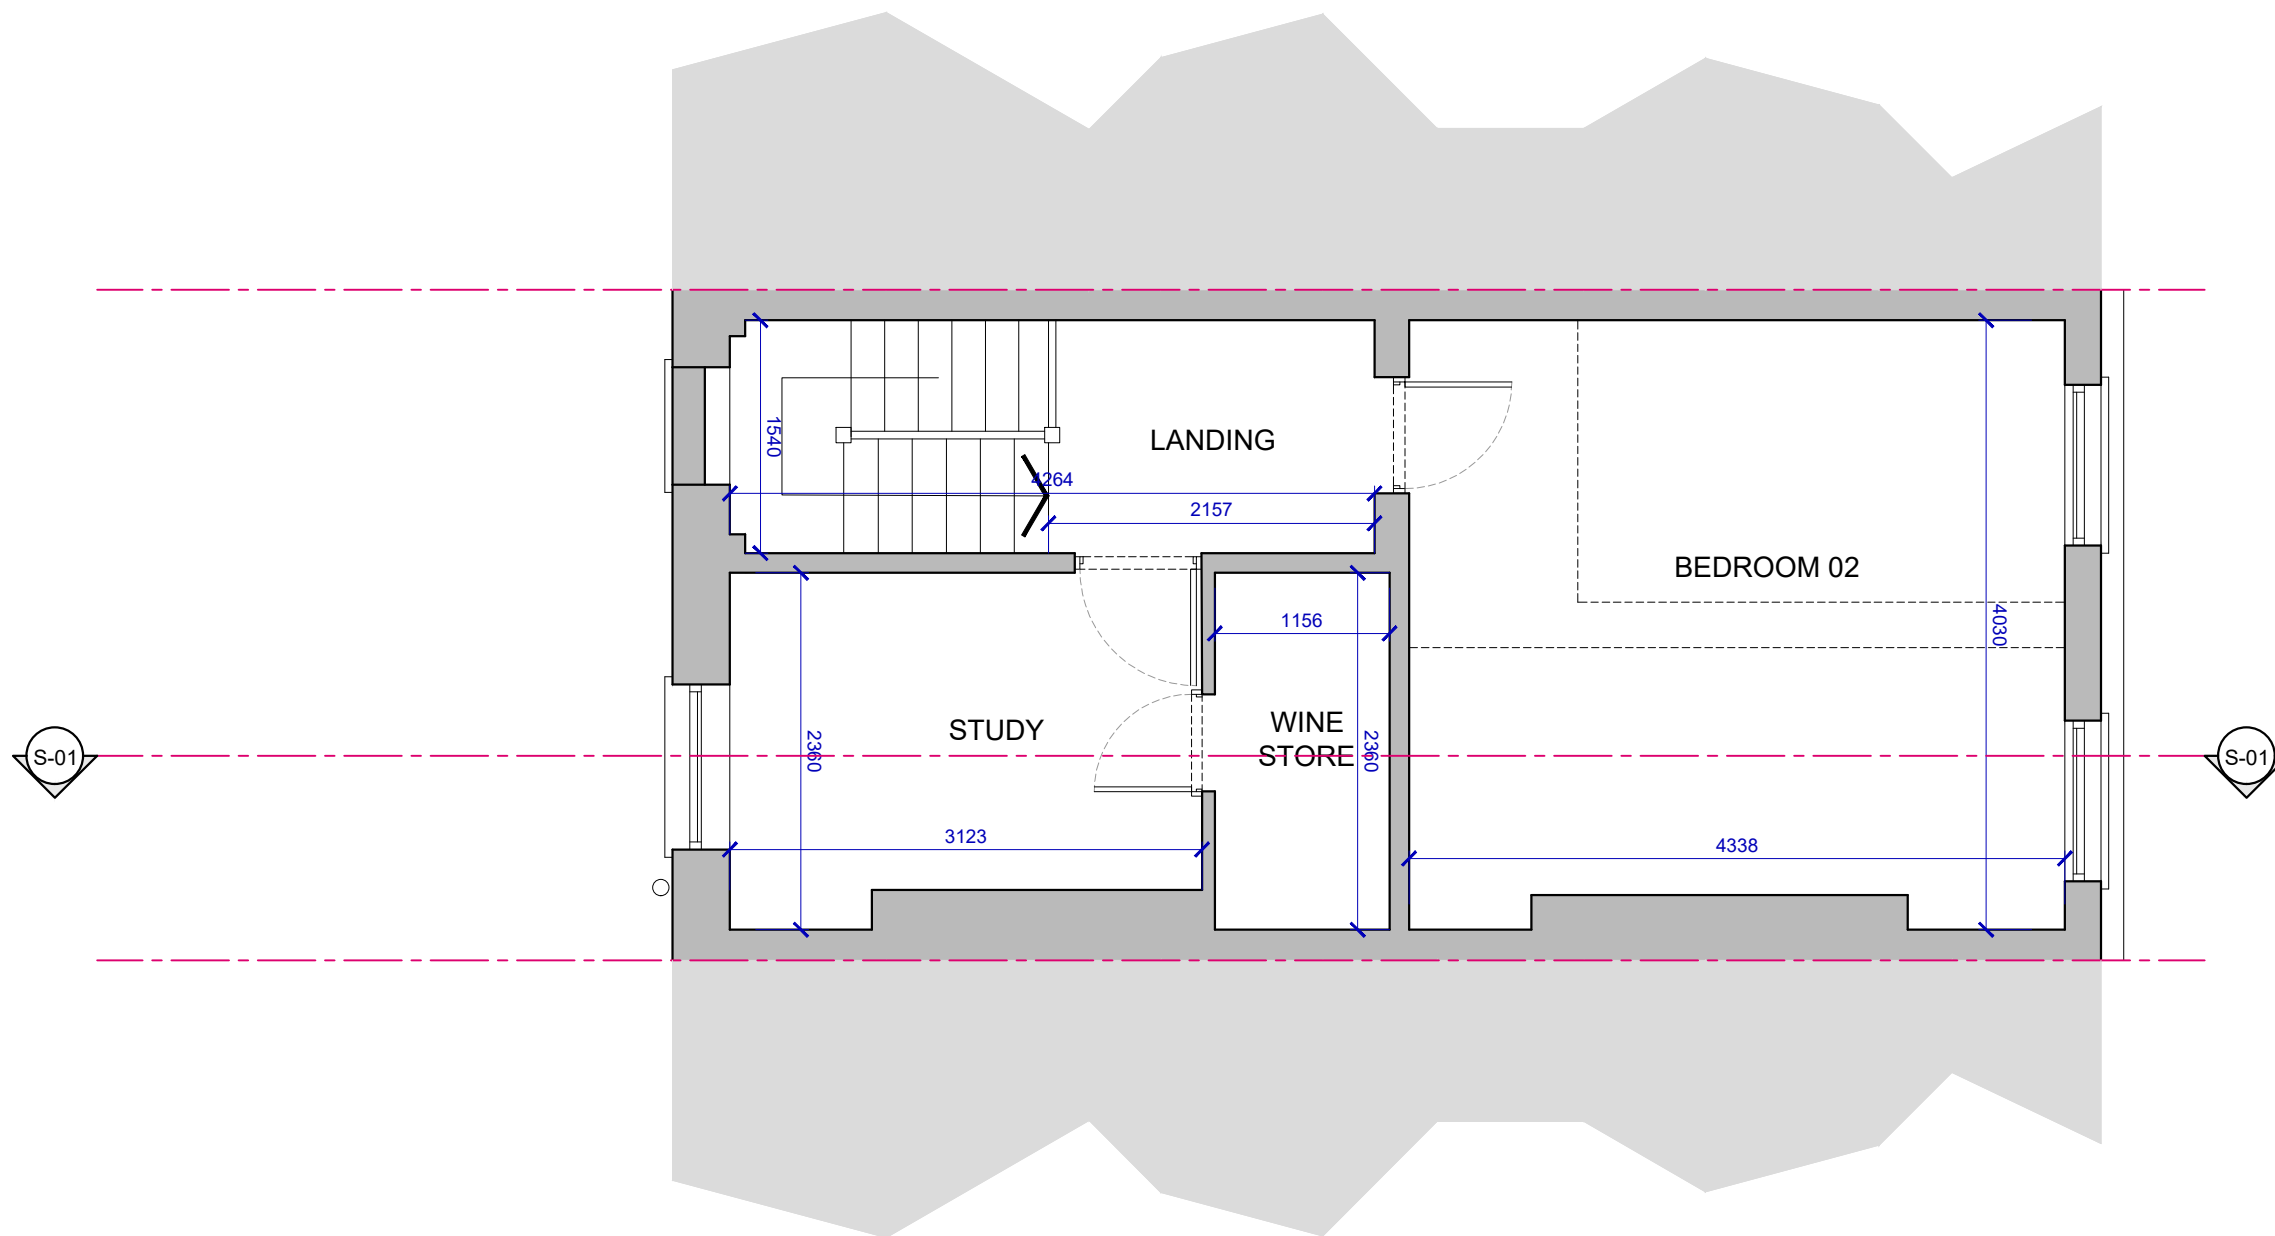

Existing Third Floor Plan
Scale 1:50 @A3

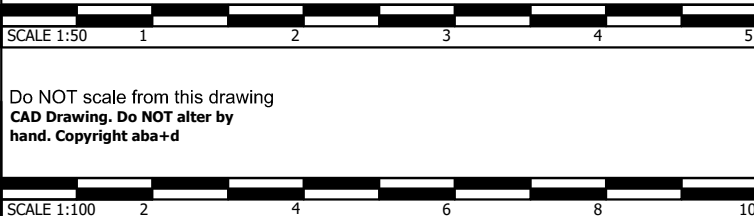

General Notes:
© Andrew Bruce Architecture & Design
This drawing is the property of aba+d. Copyright is reserved by them and the drawing is issued on the condition that it is not copied, reproduced, retained or disclosed to any unauthorised person either wholly or in part without written consent of aba+d.
Notes:
1. All dimensions to be verified on site prior to any fabrication or site works being commenced.
2. Any discrepancies to be reported to aba+d before any work is put in hand.
3. Do not scale from this drawing, use figured dimensions only, contractors are responsible for taking & checking all site dimensions.
4. All dimensions are in millimetres unless stated otherwise.
5. This drawing is to be read in conjunction with relevant construction and specialists drawings.



No.	Date	Revision Notes	Rev

Status MEASURED SURVEY			
Project 67a ENDELL STREET WC2H		Scale 1:50 @ A3	
Drawing EXISTING THIRD FLOOR PLAN		Date 25.03.23	
Project No 268	Drawing No (MS) A104EX	Revision -	Revised -

Client MR LAURENT NORDIN

ANDREW BRUCE
architecture & design

4 Campbell Close | Twickenham | Middlesex | TW2 5BZ
T: +44(0)20 8935 5410 M: +44(0)7716-838408 E: info@aba-d.com

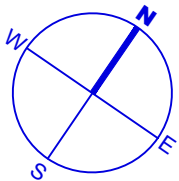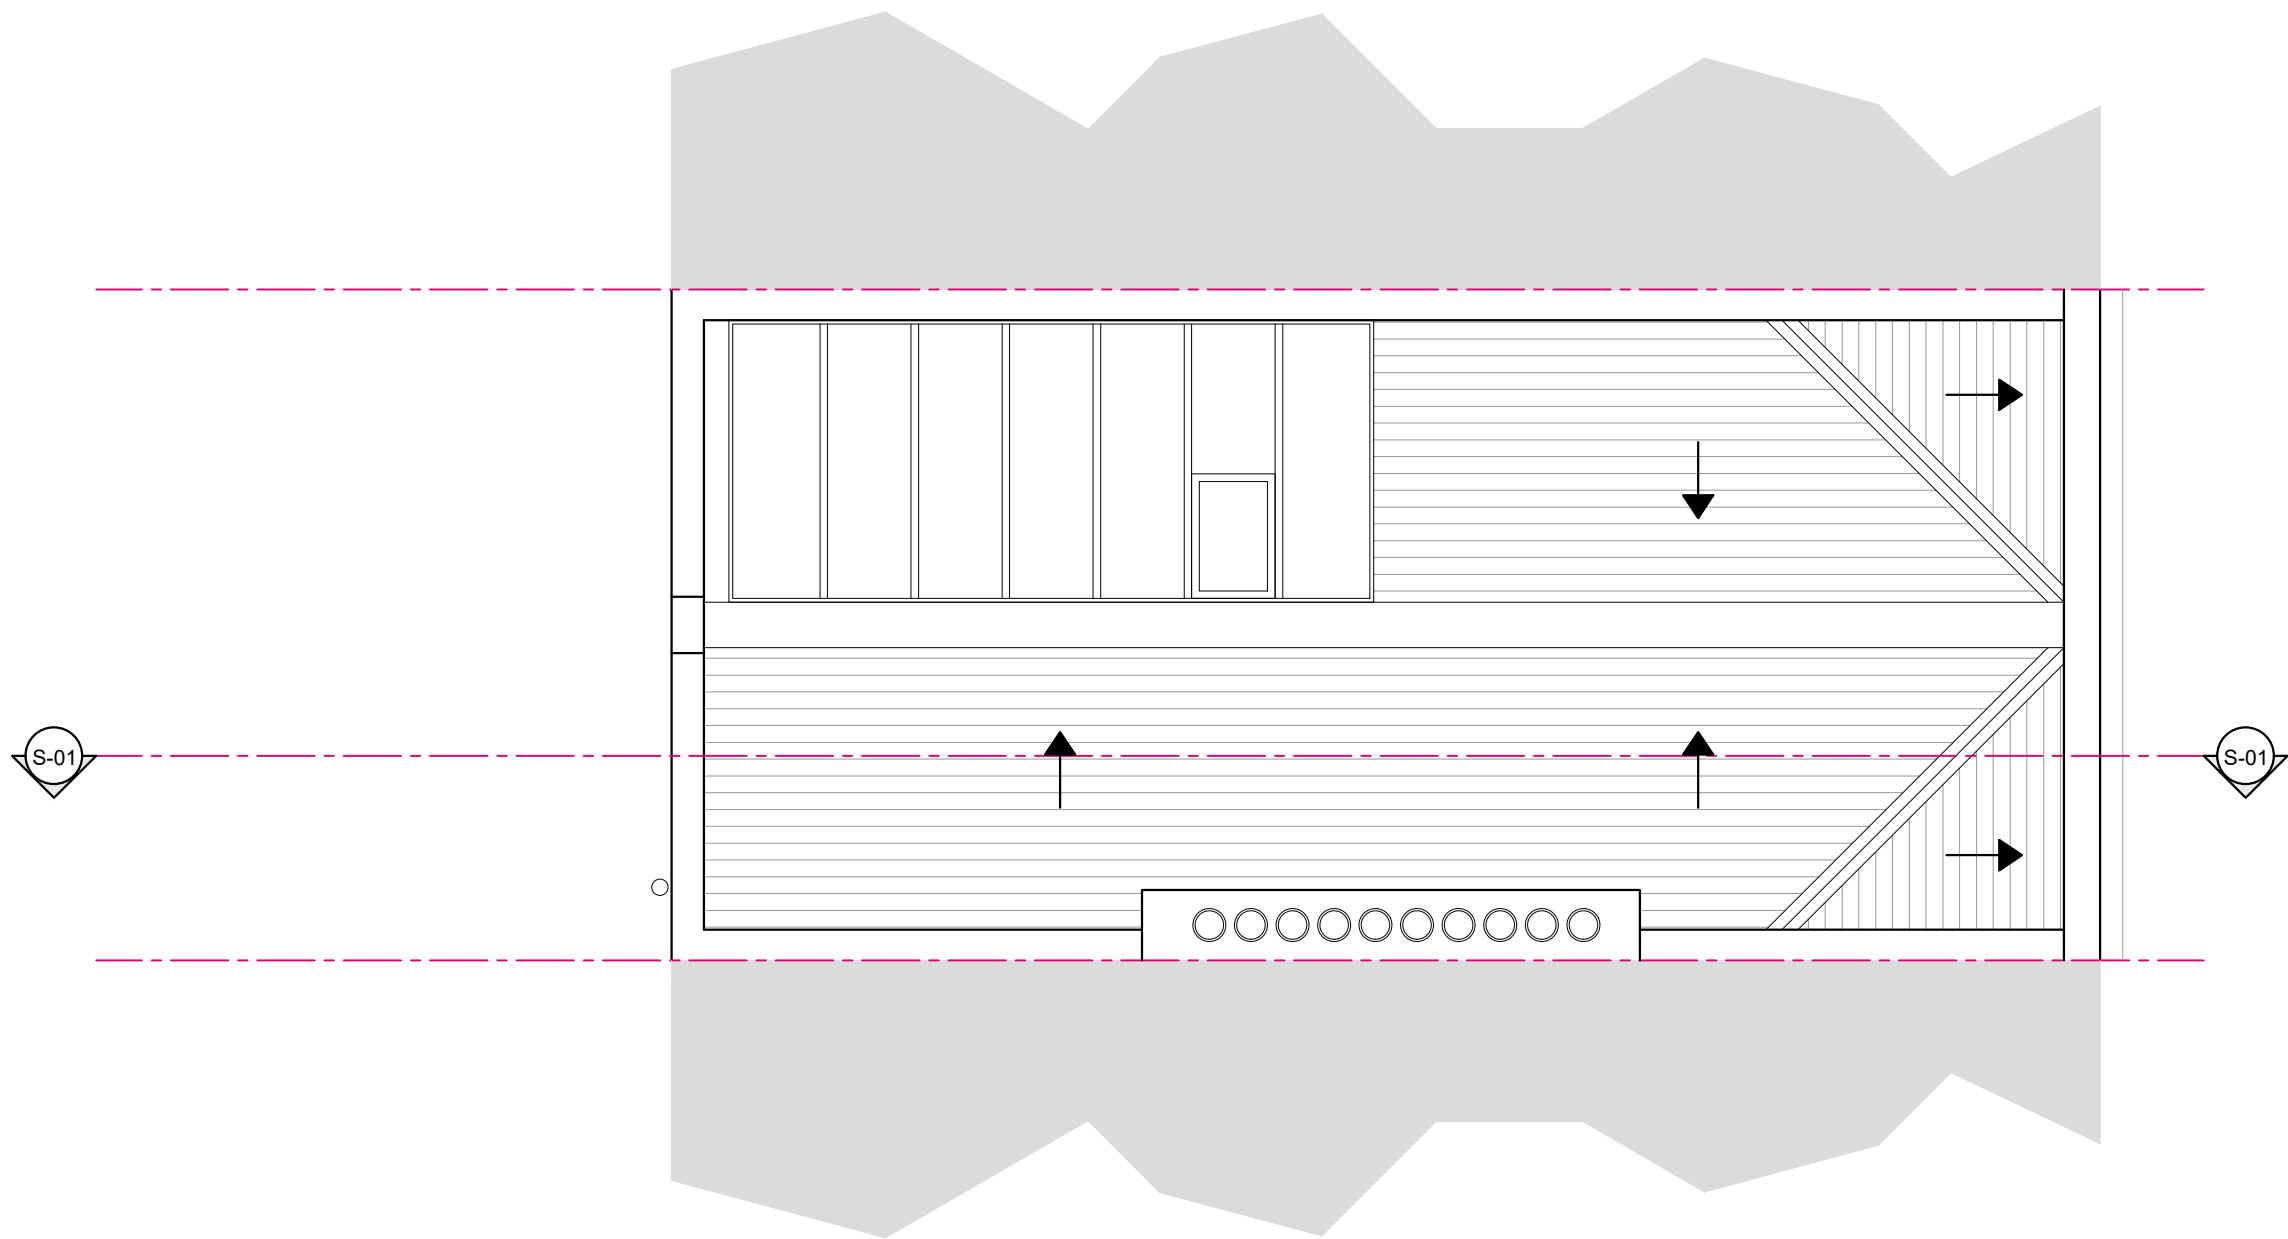

Existing Third Floor Plan
Scale 1:50 @A3

SCALE 1:50

1

2

3

4

5

Do NOT scale from this drawing
CAD Drawing. Do NOT alter by
hand. Copyright aba+d

SCALE 1:100

2

4

6

8

10

General Notes:
© Andrew Bruce Architecture & Design
This drawing is the property of aba+d. Copyright is reserved by them and the drawing is issued on the condition that it is not copied, reproduced, retained or disclosed to any unauthorised person either wholly or in part without written consent of aba+d.

Notes:
1. All dimensions to be verified on site prior to any fabrication or site works being commenced.
2. Any discrepancies to be reported to aba+d before any work is put in hand.
3. Do not scale from this drawing, use figured dimensions only, contractors are responsible for taking & checking all site dimensions.
4. All dimensions are in millimetres unless stated otherwise.
5. This drawing is to be read in conjunction with relevant construction and specialists drawings.

No.	Date	Revision Notes	Rev

Status	MEASURED SURVEY		
Project	67a ENDELL STREET WC2H	Scale	1:50 @ A3
Drawing	EXISTING THIRD FLOOR PLAN	Date	25.03.23
Project No	268	Drawing No	(MS) A104EX
		Revision	-
		Revised	-

Client

MR LAURENT NORDIN


ANDREW
BRUCE

architecture & design

4 Campbell Close | Twickenham | Middlesex | TW2 5BZ
T: +44(0)20 8935 5410 M: +44(0)7716-838408 E: info@aba-d.com



Existing Front Elevation
Scale 1:100 @A3

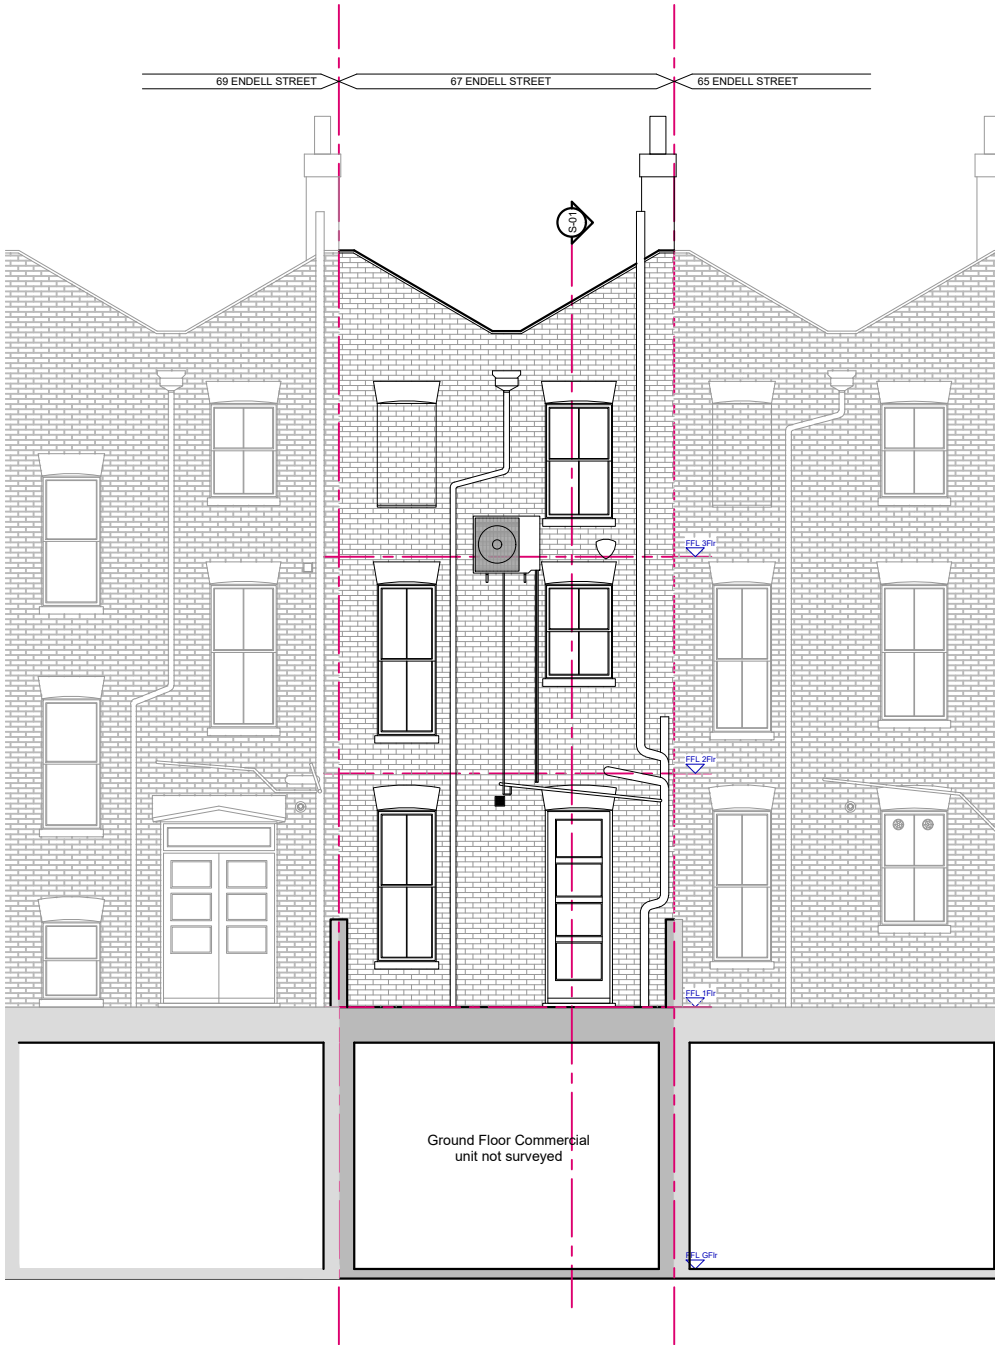

Existing Rear Elevation
Scale 1:100 @A3

SCALE 1:50

1

2

3

4

5

Do NOT scale from this drawing

CAD Drawing. Do NOT alter by hand. Copyright aba+d

SCALE 1:100

2

4

6

8

10

General Notes:

© Andrew Bruce Architecture & Design
This drawing is the property of aba+d. Copyright is reserved by them and the drawing is issued on the condition that it is not copied, reproduced, retained or disclosed to any unauthorised person either wholly or in part without written consent of aba+d.

Notes:

1. All dimensions to be verified on site prior to any fabrication or site works being commenced.
2. Any discrepancies to be reported to aba+d before any work is put in hand.
3. Do not scale from this drawing, use figured dimensions only, contractors are responsible for taking & checking all site dimensions.
4. All dimensions are in millimetres unless stated otherwise.
5. This drawing is to be read in conjunction with relevant construction and specialists drawings.

No.	Date	Revision Notes	Rev

Status	PLANNING PERMISSION		
Project	67a ENDELL STREET WC2H		Scale 1:100@A3
Drawing	EXISTING ELEVATIONS		Date 25.03.23
Project No	Drawing No	Revision	Revised
268	(MS) A201EX	-	-

Client


MR LAURENT NORDIN

ANDREW
BRUCE

architecture & design

4 Campbell Close | Twickenham | Middlesex | TW2 5BZ

T: +44(0)20 8935 5410 M: +44(0)7716-838408 E: info@aba-d.com

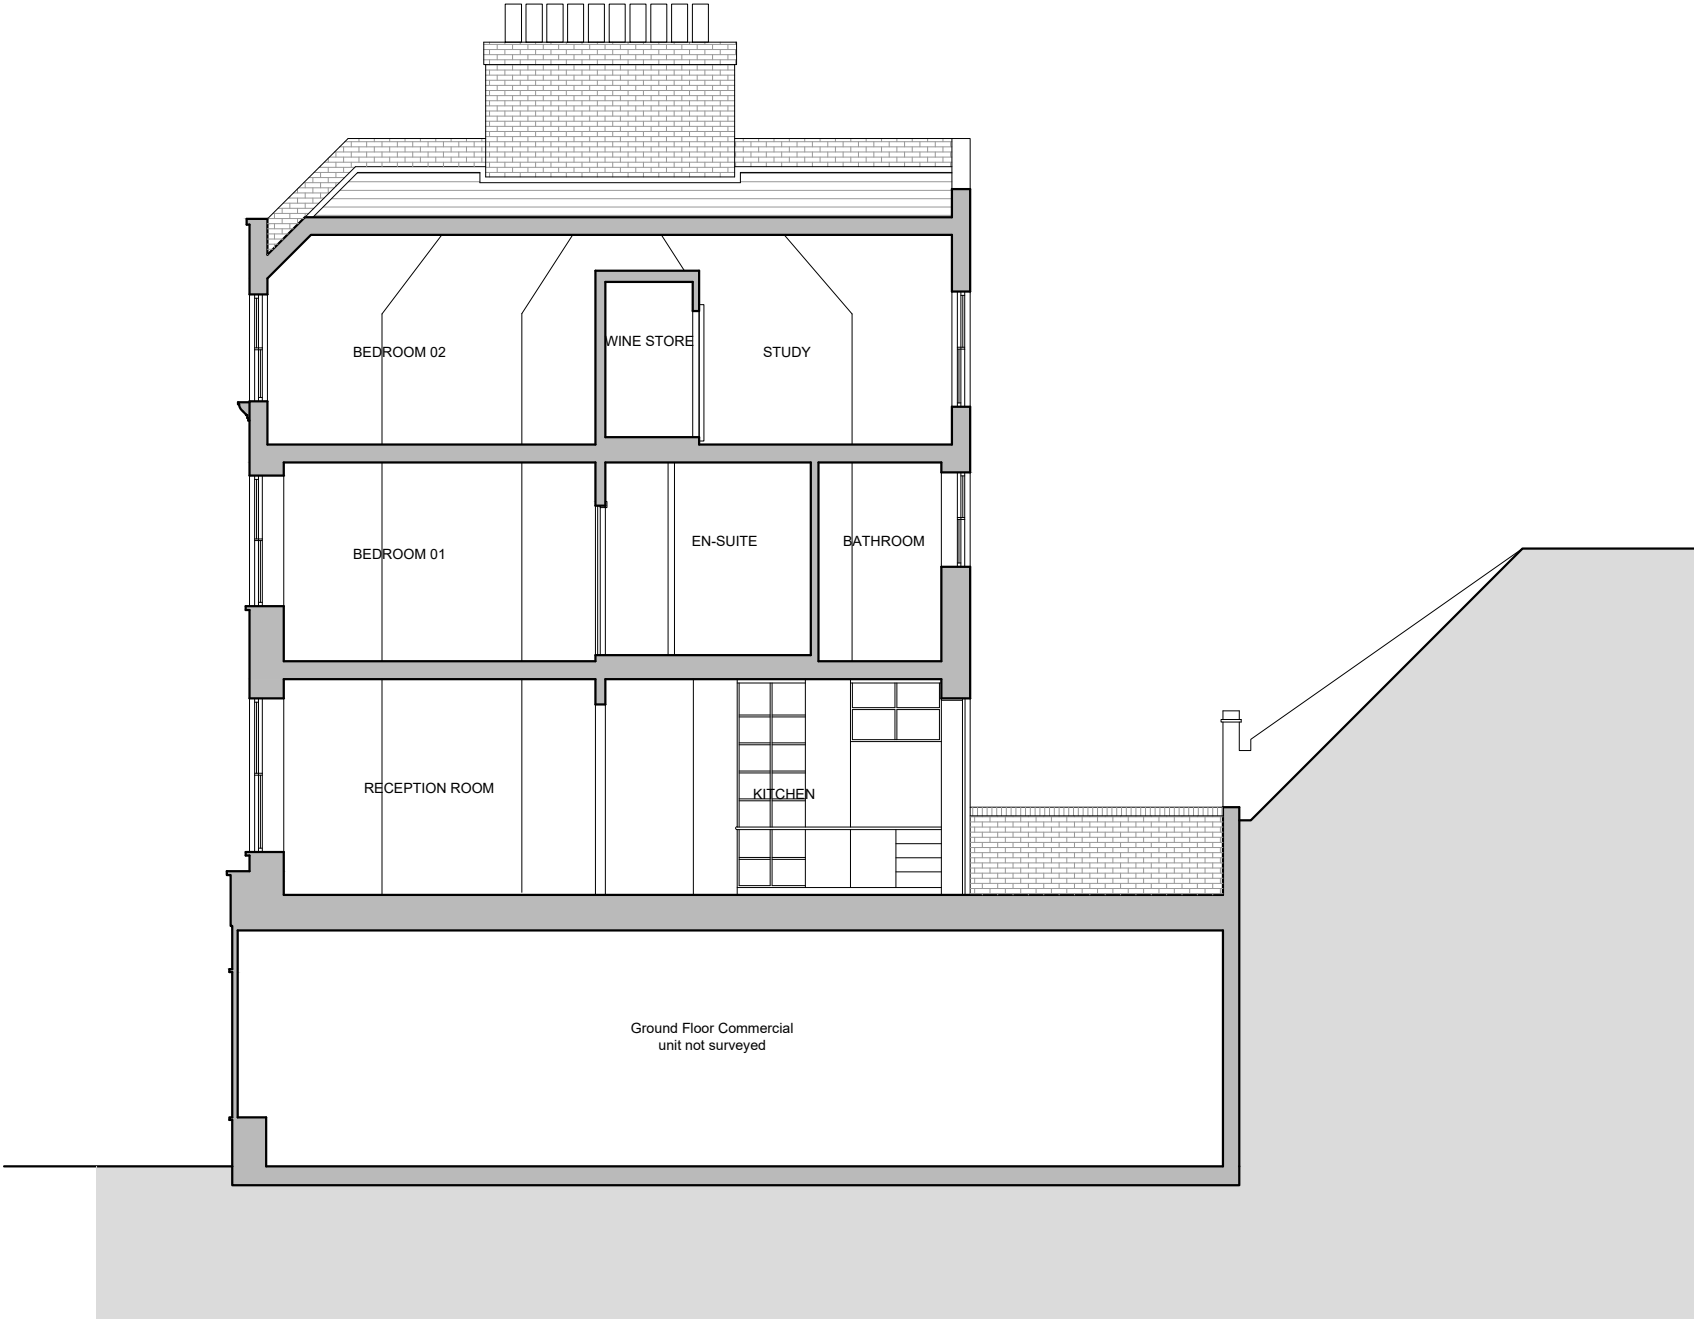

Existing Section S-01
Scale 1:100 @A3

SCALE 1:50

1

2

3

4

5

Do NOT scale from this drawing

CAD Drawing. Do NOT alter by hand. Copyright aba+d

SCALE 1:100

2

4

6

8

10

General Notes:

© Andrew Bruce Architecture & Design

This drawing is the property of aba+d. Copyright is reserved by them and the drawing is issued on the condition that it is not copied, reproduced, retained or disclosed to any unauthorised person either wholly or in part without written consent of aba+d.

Notes:

1. All dimensions to be verified on site prior to any fabrication or site works being commenced.

2. Any discrepancies to be reported to aba+d before any work is put in hand.

3. Do not scale from this drawing, use figured dimensions only, contractors are responsible for taking & checking all site dimensions.

4. All dimensions are in millimetres unless stated otherwise.

5. This drawing is to be read in conjunction with relevant construction and specialists drawings.

No.	Date	Revision Notes	Rev

Status	PLANNING PERMISSION		
Project	67a ENDELL STREET WC2H		Scale 1:100@A3
Drawing	EXISTING SECTION S-01		Date 25.03.23
Project No	Drawing No	Revision	Revised
268	(MS) A301EX	-	-

Client

MR LAURENT NORDIN

ANDREW
BRUCE

architecture & design

4 Campbell Close | Twickenham | Middlesex | TW2 5BZ

T: +44(0)20 8935 5410 M: +44(0)7716-838408 E: info@aba-d.com