


Scale 1:50

### First Floor As Proposed

#### REVISIONS

DATE	DESCRIPTION OF REVISION.	BY	REV.
June 2023	Planner Comment 2	TM	F
May 2023	Planner Comment	TM	D
Sept 2022	2nd Submission	TM	C
July 2022	Planner Comment	TM	B
Feb 2022	Planning	TM	A

67 York Way

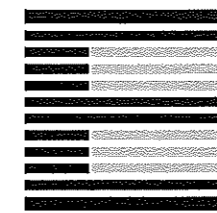

**EUROHAUS**  
ENGLAND & GERMANY

WWW.EUROHAUS.CO.UK  
WWW.EUROHAUS-PRODUCTS.DE

ARCHITECTURE  
CONSTRUCTION CONSULTANTS  
PROPERTY SERVICES

PROJECT	67 York Way London N7 9QF
CLIENT	H. Hasanali
TITLE	First Floor As Proposed
DRAWN BY	TM
SCALE	1:50 @ A3
DATE	July 2021
ISSUE FOR	Planning
CHECKED	AJM

DRNG. NO.	7475/ 015	Rev.	F
-----------	-----------	------	---

Only use figured dimensions. All dimensions are to be checked prior to use. This drawing remains the copyright of Eurohaus Ltd. and may not be reproduced without their permission. Unauthorised reproduction is a breach of copyright. All discrepancies are to be reported prior to construction.

#### NOTES RELATING TO THIS DRAWING

Do not use this drawing to build from without it being noted as issued for 'Construction' in the title panel below.

THIS DRAWING IS THE COPYRIGHT OF EUROHAUS LTD. ONLY THOSE WITH WHOM WE HAVE CONTRACTED MAY COPY OR USE IT. NO LIABILITY IS ACCEPTED FOR UNAUTHORISED USE.

Only use figured dimensions. All dimensions are to be checked prior to use. This drawing remains the copyright of Eurohaus Ltd. and may not be reproduced without their permission. Unauthorised reproduction is a breach of copyright. All discrepancies are to be reported prior to construction.

**NOTES RELATING TO THIS DRAWING**

Do not use this drawing to build from without it being noted as issued for 'Construction' in the title panel below.

**REVISIONS**

DATE	DESCRIPTION OF REVISION.	BY	REV.
June 2023	Planner Comment 2	TM	F
May 2023	Planner Comment	TM	D
Sept 2022	2nd Submission	TM	C
June 2022	Planner Comment	TM	B
Feb 2022	Planning	TM	A





WWW.EUROHAUS.CO.UK  
WWW.EUROHAUS-PRODUCTS.DE

ARCHITECTURE  
CONSTRUCTION CONSULTANTS  
PROPERTY SERVICES

PROJECT	67 York Way London N7 9QF
CLIENT	H. Hasanali
TITLE	Second Floor As Proposed
DRAWN BY	TM
SCALE	1:50 @ A3
DATE	July 2021
ISSUE FOR	Planning
CHECKED	AJM

DRNG. NO.	7475/ 016	Rev.	F
-----------	-----------	------	---

THIS DRAWING IS THE COPYRIGHT OF EUROHAUS LTD. ONLY THOSE WITH WHOM WE HAVE CONTRACTED MAY COPY OR USE IT. NO LIABILITY IS ACCEPTED FOR UNAUTHORISED USE.

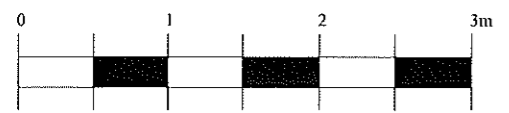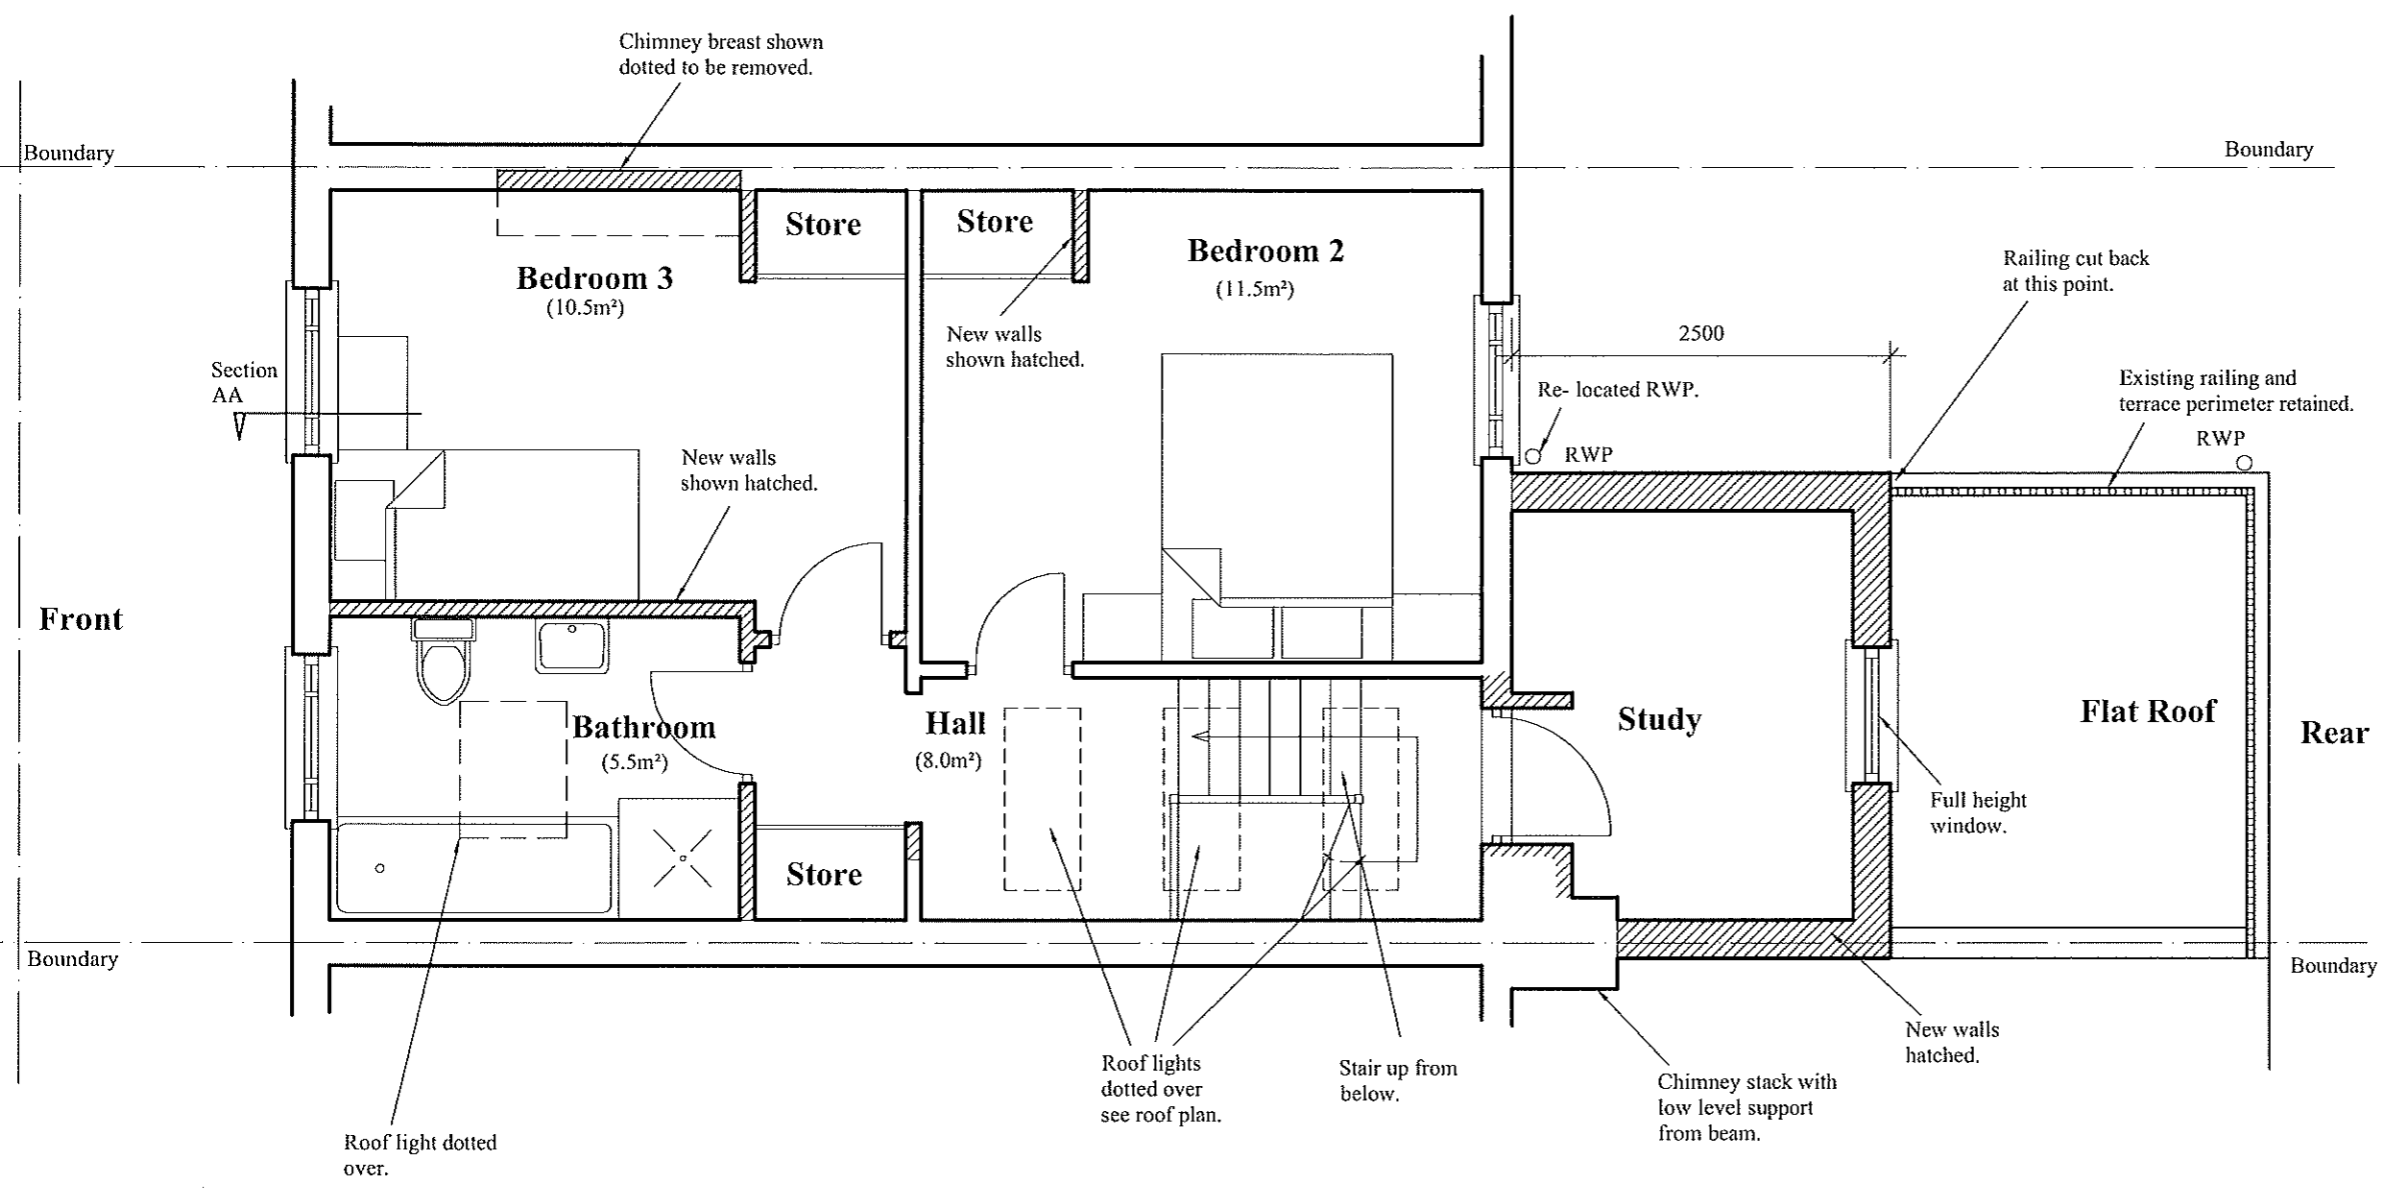

Scale 1:50

**Second Floor As Proposed**

**67 York Way**


Only use figured dimensions. All dimensions are to be checked prior to use. This drawing remains the copyright of Eurohaus Ltd. and may not be reproduced without their permission. Unauthorised reproduction is a breach of copyright. All discrepancies are to be reported prior to construction.

**NOTES RELATING TO THIS DRAWING**

Do not use this drawing to build from without it being noted as issued for 'Construction' in the title panel below.

**REVISIONS**

DATE	DESCRIPTION OF REVISION.	BY	REV.
June 2023	Planner Comment 2	TM	F
May 2023	Planner Comment	TM	D
Sept 2022	2nd Submission	TM	C
June 2022	Planner Comment	TM	B
Feb 2022	Planning	TM	A

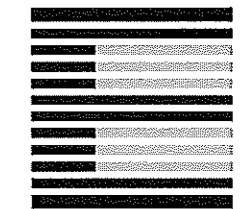

**EUROHAUS**  
ENGLAND & GERMANY



WWW.EUROHAUS.CO.UK  
WWW.EUROHAUS-PRODUCTS.DE

ARCHITECTURE  
CONSTRUCTION CONSULTANTS  
PROPERTY SERVICES

PROJECT	67 York Way London N7 9QF
CLIENT	H. Hasanali
TITLE	Roof Plan As Proposed
DRAWN BY	TM
SCALE	1:50 @ A3
DATE	July 2021
ISSUE FOR	Planning
CHECKED	AJM

DRNG. NO.	7475/ 017	Rev.	F
-----------	-----------	------	---


THIS DRAWING IS THE COPYRIGHT OF EUROHAUS LTD. ONLY THOSE WITH WHOM WE HAVE CONTRACTED MAY COPY OR USE IT. NO LIABILITY IS ACCEPTED FOR UNAUTHORISED USE.

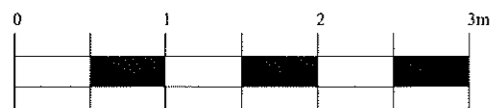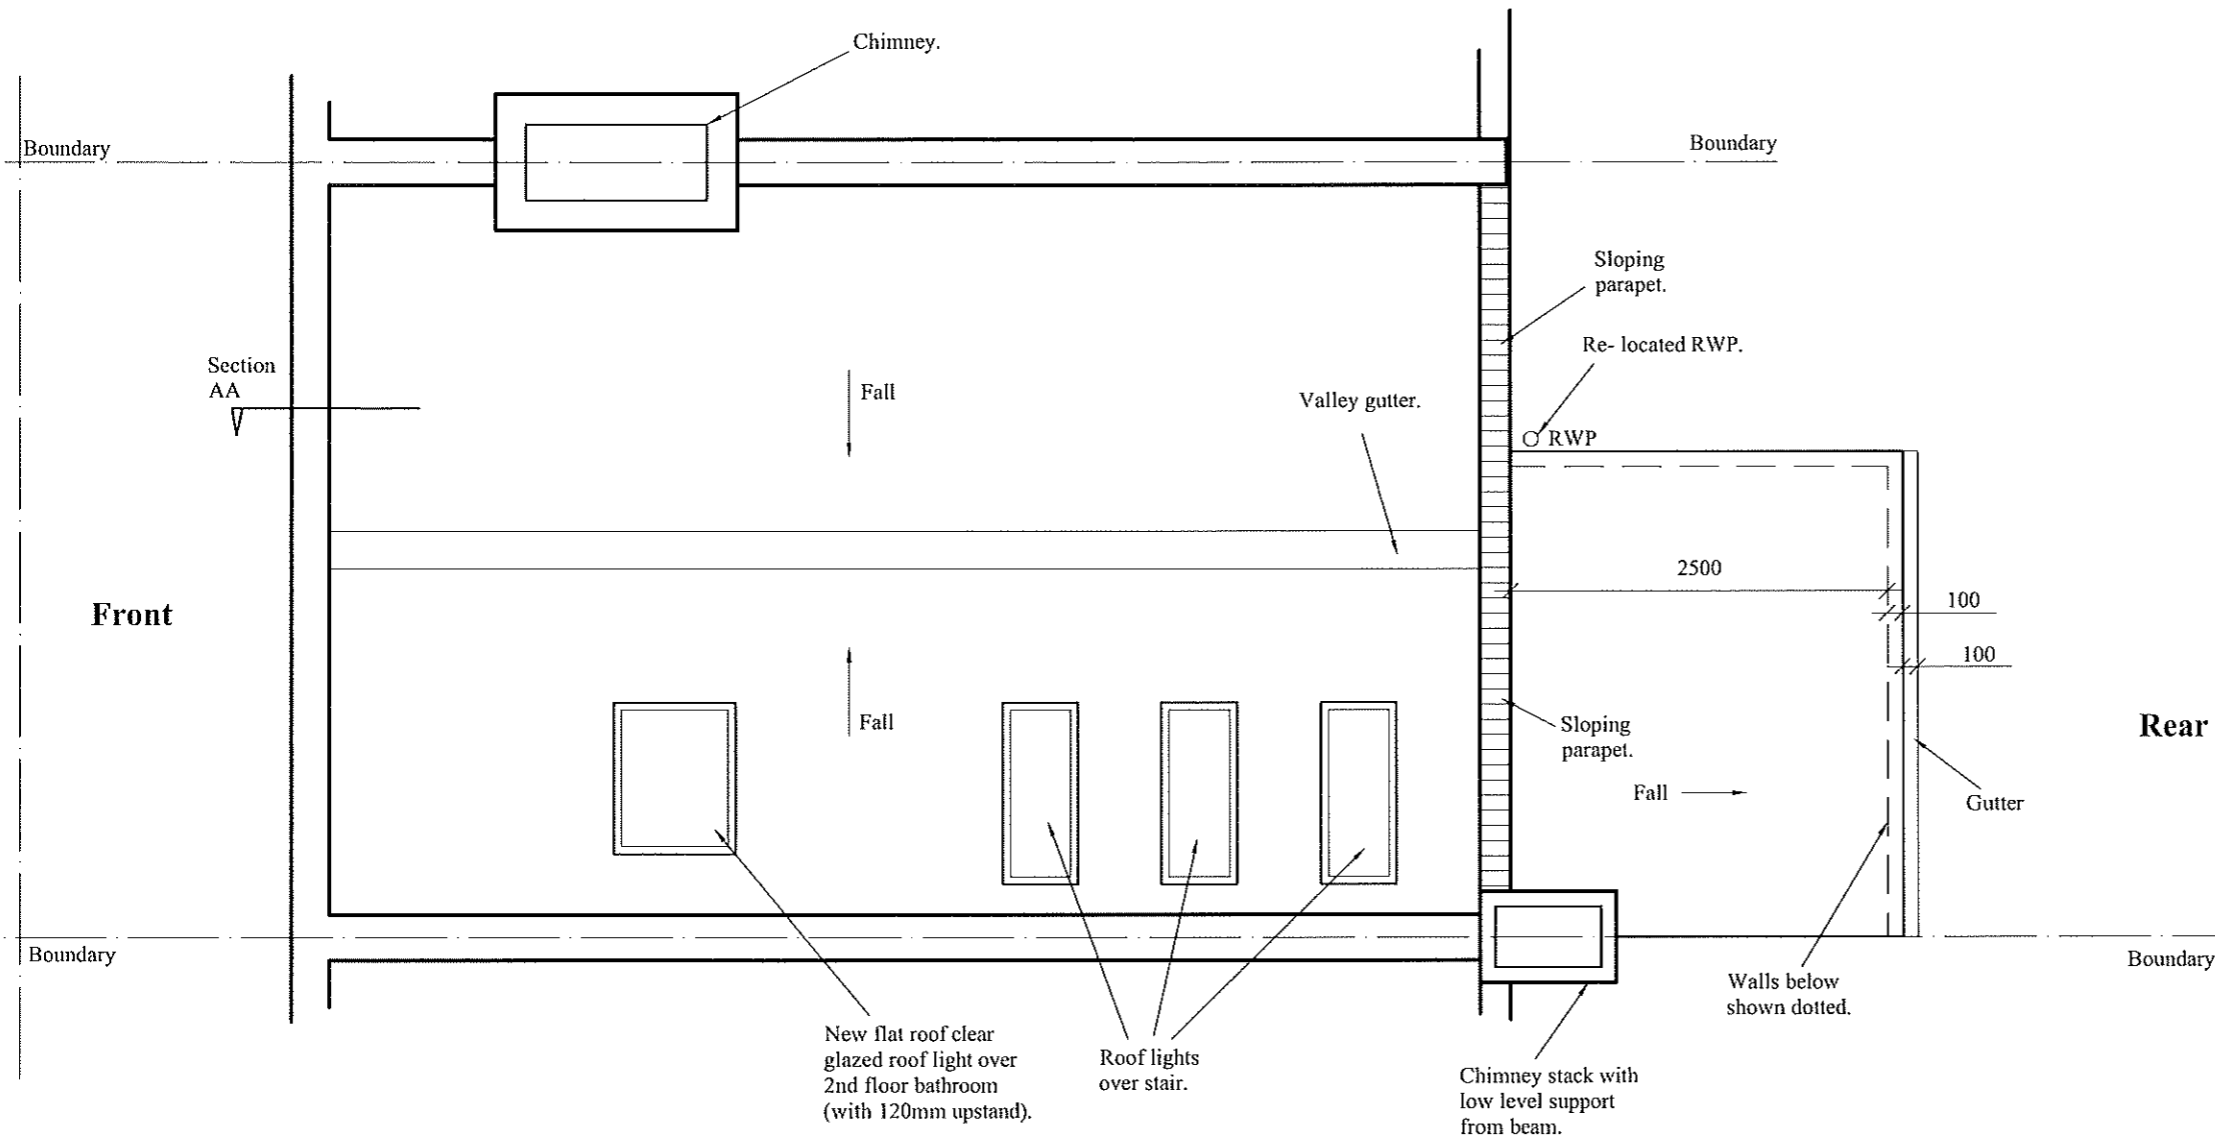

Scale 1:50

**Roof Plan As Proposed**

**67 York Way**

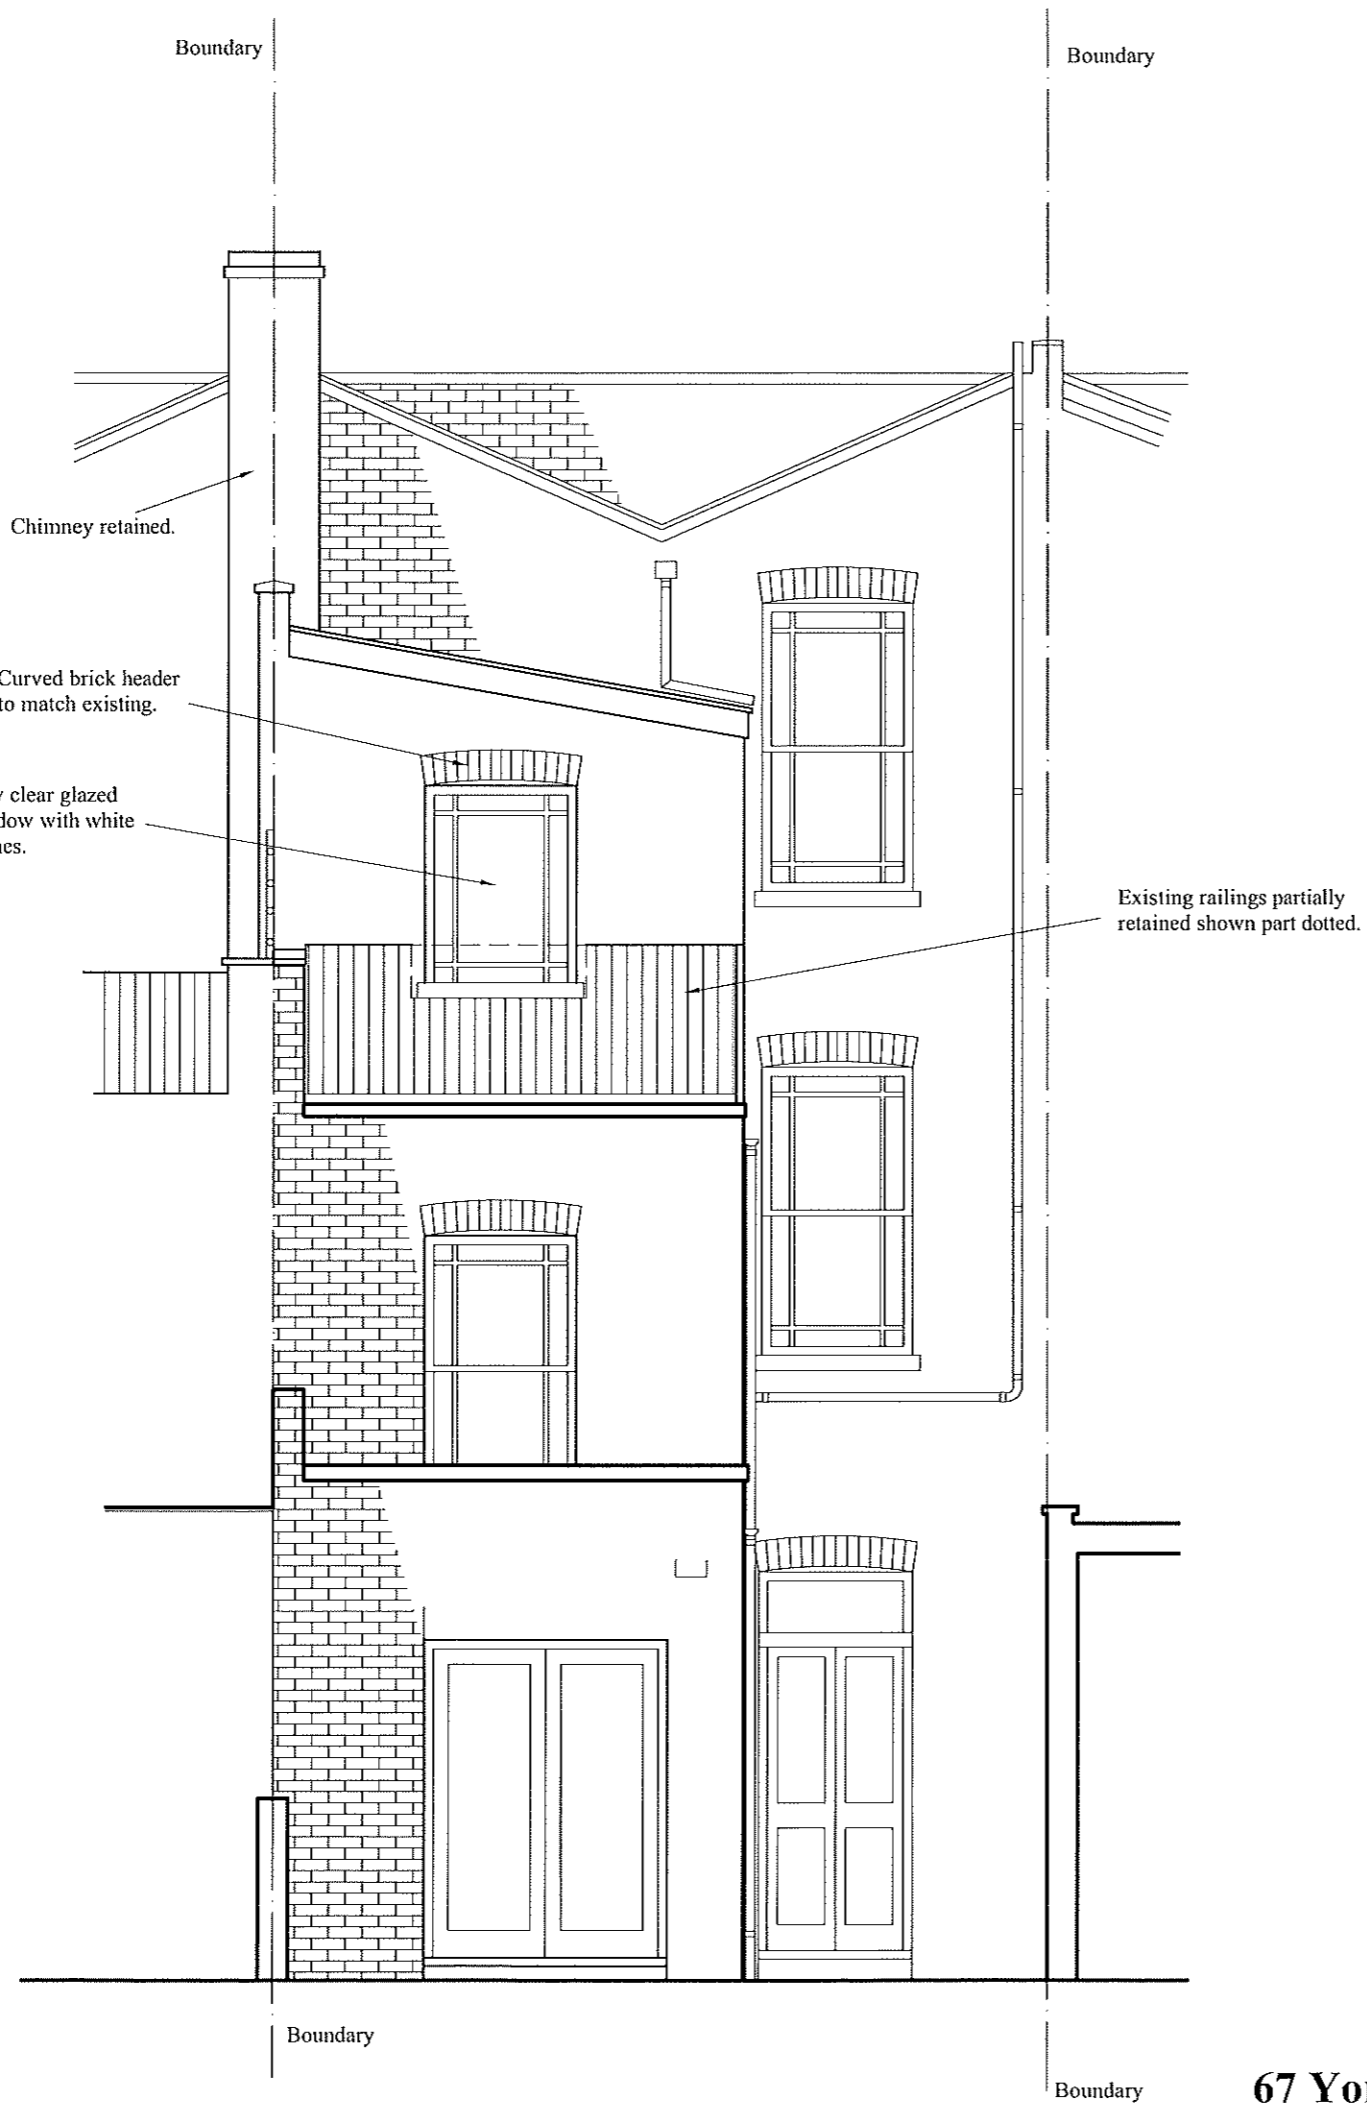

Only use figured dimensions. All dimensions are to be checked prior to use. This drawing remains the copyright of Eurohaus Ltd. and may not be reproduced without their permission. Unauthorised reproduction is a breach of copyright. All discrepancies are to be reported prior to construction.

**NOTES RELATING TO THIS DRAWING**

Do not use this drawing to build from without it being noted as issued for 'Construction' in the title panel below.

**REVISIONS**

DATE	DESCRIPTION OF REVISION.	BY	REV.
June 2023	Planner Comment 2	TM	F
May 2023	Planner Comment	TM	D
Sept 2022	2nd Submission	TM	C
June 2022	Planner Comment	TM	B
Feb 2022	Planning	TM	A




WWW.EUROHAUS.CO.UK  
WWW.EUROHAUS-PRODUCTS.DE

ARCHITECTURE  
CONSTRUCTION CONSULTANTS  
PROPERTY SERVICES

PROJECT	67 York Way London N7 9QF
CLIENT	H. Hasanali
TITLE	Rear Elevation As Proposed
DRAWN BY	TM
SCALE	1:50 @ A3
DATE	July 2021
ISSUE FOR	Planning
CHECKED	AJM

DRNG. NO.	7475/ 019	Rev.	F
-----------	-----------	------	---

THIS DRAWING IS THE COPYRIGHT OF EUROHAUS LTD. ONLY THOSE WITH WHOM WE HAVE CONTRACTED MAY COPY OR USE IT. NO LIABILITY IS ACCEPTED FOR UNAUTHORISED USE.

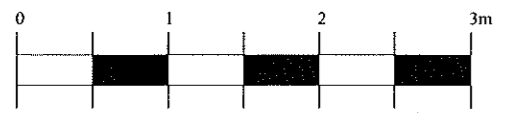

Scale 1:50

**Rear Elevation As Proposed**

**67 York Way**


Only use figured dimensions. All dimensions are to be checked prior to use. This drawing remains the copyright of Eurohaus Ltd. and may not be reproduced without their permission. Unauthorised reproduction is a breach of copyright. All discrepancies are to be reported prior to construction.

**NOTES RELATING TO THIS DRAWING**

Do not use this drawing to build from without it being noted as issued for 'Construction' in the title panel below.

**REVISIONS**

DATE	DESCRIPTION OF REVISION.	BY	REV.
June 2023	Planner Comment 2	TM	F
May 2023	Planner Comment	TM	D
Sept 2022	2nd Submission	TM	C
Feb 2022	Planning	TM	A

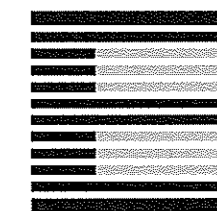



**EUROHAUS**  
ENGLAND & GERMANY

WWW.EUROHAUS.CO.UK  
WWW.EUROHAUS-PRODUCTS.DE

ARCHITECTURE  
CONSTRUCTION CONSULTANTS  
PROPERTY SERVICES

PROJECT	67 York Way London N7 9QF
CLIENT	H. Hasanali
TITLE	Side Elevation As Proposed
DRAWN BY	TM
SCALE	1:100 @ A3
DATE	July 2021
ISSUE FOR	Planning
CHECKED	AJM

DRNG. NO.	7475/ 020	Rev.	F
-----------	-----------	------	---

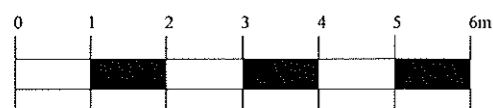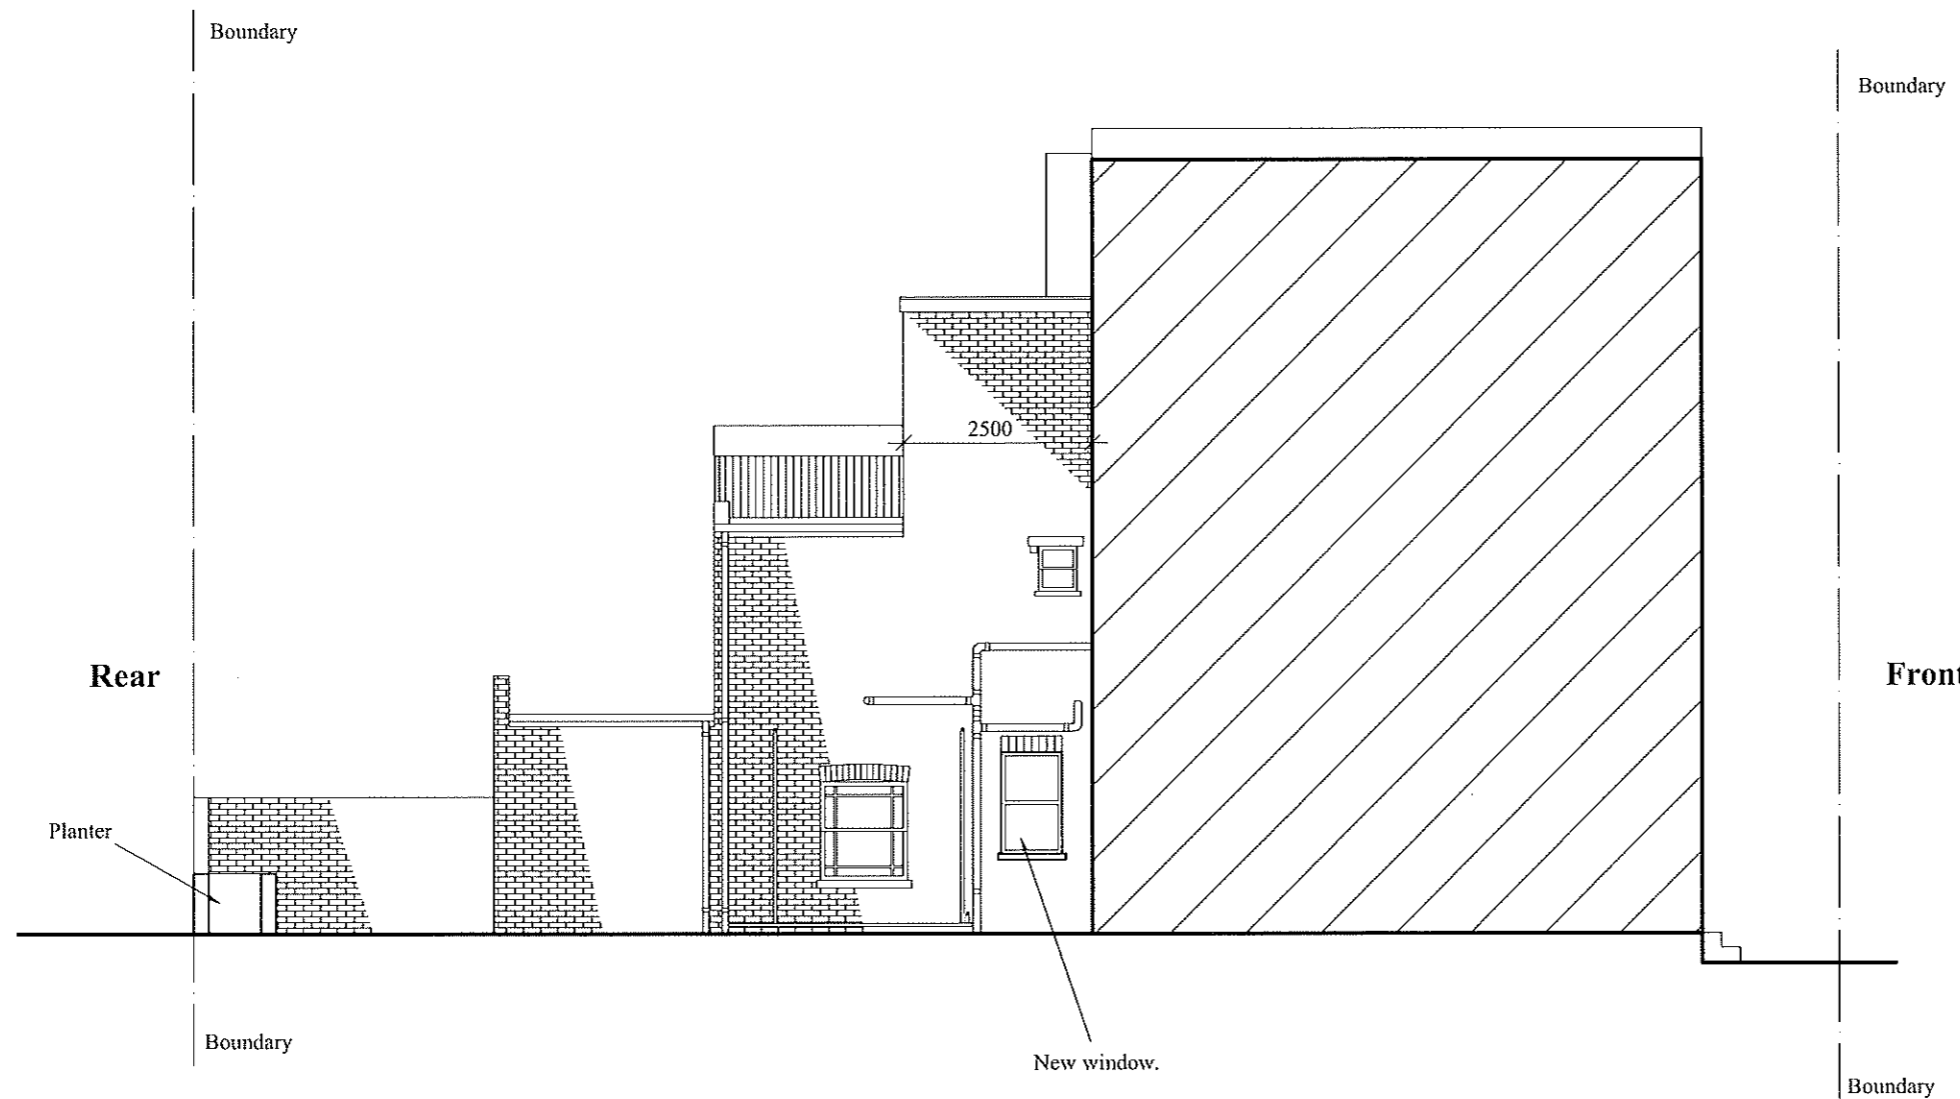

Scale 1:100

**Side Elevation As Proposed**

**67 York Way**

THIS DRAWING IS THE COPYRIGHT OF EUROHAUS LTD. ONLY THOSE WITH WHOM WE HAVE CONTRACTED MAY COPY OR USE IT. NO LIABILITY IS ACCEPTED FOR UNAUTHORISED USE.


Only use figured dimensions. All dimensions are to be checked prior to use. This drawing remains the copyright of Eurohaus Ltd. and may not be reproduced without their permission. Unauthorised reproduction is a breach of copyright. All discrepancies are to be reported prior to construction.

**NOTES RELATING TO THIS DRAWING**

Do not use this drawing to build from without it being noted as issued for 'Construction' in the title panel below.

**REVISIONS**

DATE	DESCRIPTION OF REVISION.	BY	REV.
June 2023	Planner Comment 2	TM	F
May 2023	Planner Comment	TM	D
Sept 2022	2nd Submission	TM	C
Feb 2022	Planning	TM	A

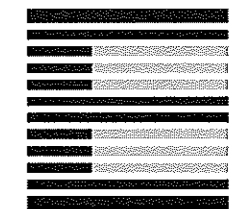

**EUROHAUS**  
ENGLAND & GERMANY



WWW.EUROHAUS.CO.UK  
WWW.EUROHAUS-PRODUCTS.DE

ARCHITECTURE  
CONSTRUCTION CONSULTANTS  
PROPERTY SERVICES

PROJECT	67 York Way London N7 9QF
CLIENT	H. Hasanali
TITLE	Section AA As Proposed
DRAWN BY	TM
SCALE	1:100 @ A3
DATE	July 2021
ISSUE FOR	Planning
CHECKED	AJM

DRNG. NO.	7475/ 021	Rev.	F
-----------	-----------	------	---

THIS DRAWING IS THE COPYRIGHT OF EUROHAUS LTD. ONLY THOSE WITH WHOM WE HAVE CONTRACTED MAY COPY OR USE IT. NO LIABILITY IS ACCEPTED FOR UNAUTHORISED USE.

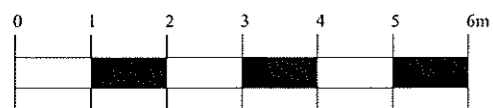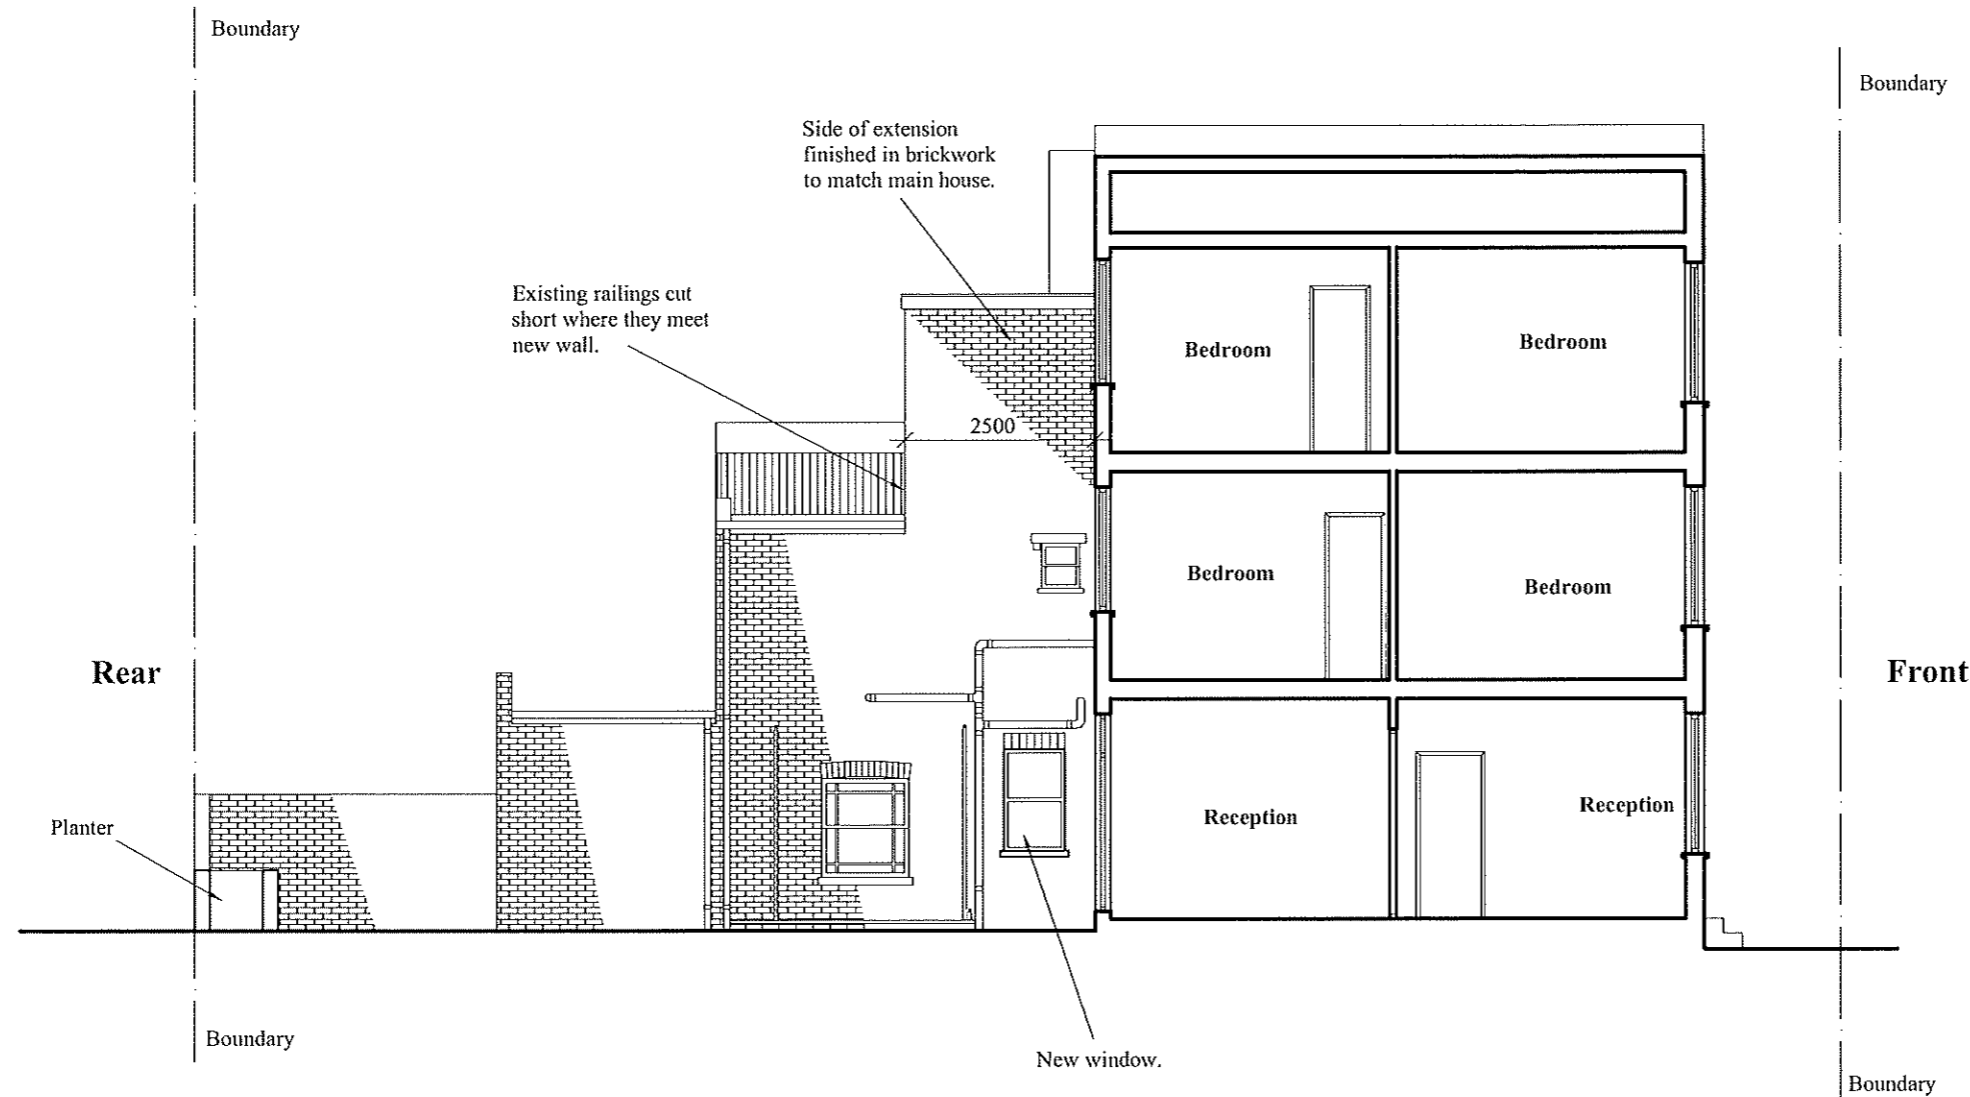

**Section AA As Proposed**

**67 York Way**

Scale 1:100

Only use figured dimensions. All dimensions are to be checked prior to use. This drawing remains the copyright of Eurohaus Ltd. and may not be reproduced without their permission. Unauthorised reproduction is a breach of copyright. All discrepancies are to be reported prior to construction.

**NOTES RELATING TO THIS DRAWING**

Do not use this drawing to build from without it being noted as issued for 'Construction' in the title panel below.

**REVISIONS**

DATE	DESCRIPTION OF REVISION.	BY	REV.
June 2023	Planner Comment 2	TM	F
May 2023	Planner Comment	TM	D
Sept 2022	2nd Submission	TM	C
Feb 2022	Planning	TM	A





WWW.EUROHAUS.CO.UK  
WWW.EUROHAUS-PRODUCTS.DE

ARCHITECTURE  
CONSTRUCTION CONSULTANTS  
PROPERTY SERVICES

PROJECT	67 York Way London N7 9QF
CLIENT	H. Hasanali
TITLE	Side Elevation B As Proposed
DRAWN BY	TM
SCALE	1:100 @ A3
DATE	July 2021
ISSUE FOR	Planning
CHECKED	AJM

DRNG. NO.	7475/ 022	Rev.	F
-----------	-----------	------	---

THIS DRAWING IS THE COPYRIGHT OF EUROHAUS LTD. ONLY THOSE WITH WHOM WE HAVE CONTRACTED MAY COPY OR USE IT.  
NO LIABILITY IS ACCEPTED FOR UNAUTHORISED USE.

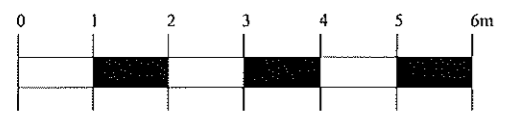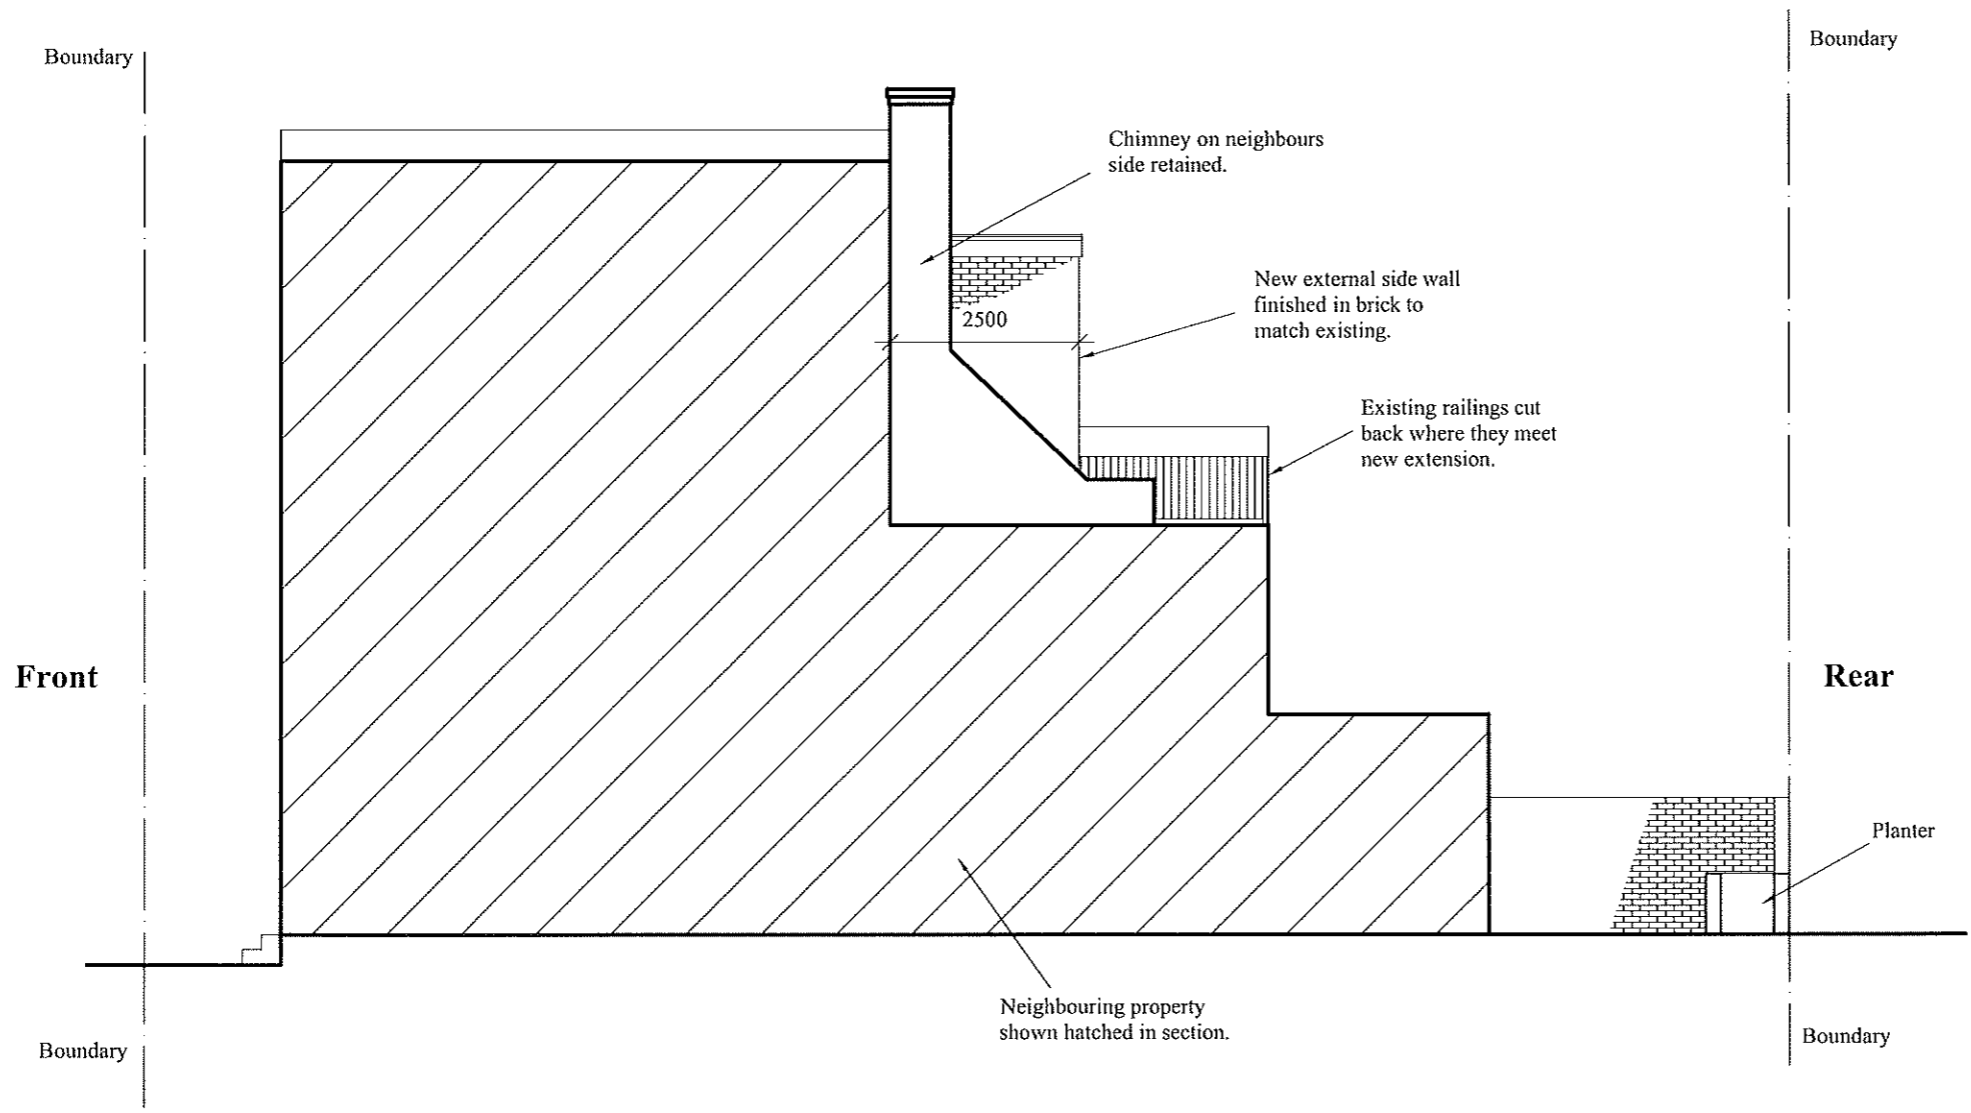

Scale 1:100

**Side Elevation B As Proposed**

**67 York Way**