

GENERAL NOTES
 DO NOT SCALE DRAWINGS. USE DIMENSIONED DRAWINGS ONLY. ALL DIMENSIONS TO BE CHECKED PRIOR TO COMMENCEMENT OF ANY WORKS. AND / OR PREPARATION OF ANY SHOP DRAWINGS. ALL DISCREPANCIES TO BE REPORTED TO THE ARCHITECT. THIS DRAWING TO BE READ IN CONJUNCTION WITH ALL OTHER ARCHITECTS DRAWINGS AND SPECIFICATIONS AND OTHER CONSULTANTS INFORMATION ALL STRUCTURAL ELEMENTS TO BE CROSS CHECKED WITH ENGINEERS DOCUMENTS


- NOTES**
- Demolition/strip out per notes
 - Remove lath and plaster ceiling, take down and retain existing joists
 - Backprop and carefully remove slate ceiling to Civic Engineering's specification and details
 - Carefully remove slate ceiling panels to Civic Engineering's specification and details

SCHEDULE REFERENCES

REVISION SCHEDULE

REVISION	DATE	DESCRIPTION	ISSUED BY
P1	26/05/2023	Issue for Planning and Listed Building Consent Applications	JD
P2	31/05/2023	Revised Issue for Planning and Listed Building Consent, decorations amended	JD

1 Ground Floor Plan - Existing
 Scale: 1:50

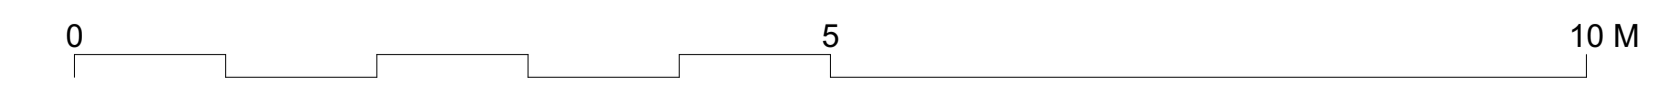

Nex-
 55 Whitfield St,
 London W1T 4AH
 e: office@nex-architecture.com
 t: +44 20 7183 0900

-The British Museum
 Great Russell St, London WC1B 3DG

PROJECT: BM Water Ingress Roof Works
 DRAWING: Ground Floor Plan - Existing

STATUS:	DATE:	DRAWN:	CHECKED:
Planning	31/05/2023	JD	AD

SCALE:	DRAWING NO.:	REVISION:
1:50 @ ISO A1	111-Nex-00-XX-DR-A-112	P2