

GENERAL NOTES
 DO NOT SCALE DRAWINGS. USE DIMENSIONED DRAWINGS ONLY. ALL DIMENSIONS TO BE CHECKED PRIOR TO COMMENCEMENT OF ANY WORKS. AND / OR PREPARATION OF ANY SHOP DRAWINGS. ALL DISCREPANCIES TO BE REPORTED TO THE ARCHITECT. THIS DRAWING TO BE READ IN CONJUNCTION WITH ALL OTHER ARCHITECTS DRAWINGS AND SPECIFICATIONS AND OTHER CONSULTANTS INFORMATION ALL STRUCTURAL ELEMENTS TO BE CROSS CHECKED WITH ENGINEERS DOCUMENTS


- NOTES**
- Remove existing roof covering, deck, insulation and joists
 - Remove existing felt roof covering (plus firrings/insulation where applicable)
 - Remove bitumen from patent slate
 - Grind screed down around ridge according to Nex Section 144
 - Remove asphalt from screed substrate
 - Remove existing mechanical plant and non-original supporting bracketry
 - Remove cabling where disused, majority of cabling to remain and be rationalised within existing cable trays

SCHEDULE REFERENCES

REVISION SCHEDULE

REVISION	DATE	DESCRIPTION	ISSUED BY
P1	26/05/2023	Issue for Planning and Listed Building Consent Applications	JD

1 **Roof Plan - Existing**
 Scale: 1:50

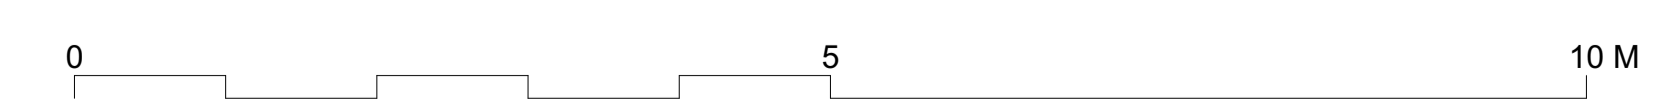

Nex—
 55 Whitfield St,
 London W1T 4AH
 e: office@nex-architecture.com
 t: +44 20 7183 0900

—The British Museum
 Great Russell St, London WC1B 3DG

PROJECT:
 BM Water Ingress Roof Works

DRAWING:
 Roof Plan - Existing

STATUS:	DATE:	DRAWN:	CHECKED:
Planning	26/05/2023	JD	AD

SCALE:	DRAWING NO.:	REVISION:
1:50 @ ISO A1	111-Nex-00-XX-DR-A-113	P1