

Any dimensions shown should be checked on site and discrepancies reported to the Architect prior to construction. Designs are not coordinated with engineer projects. Do not scale for construction purposes.

Existing
Proposed



Existing East Elevation




Existing West Elevation




Existing South Elevation



Proposed East Elevation

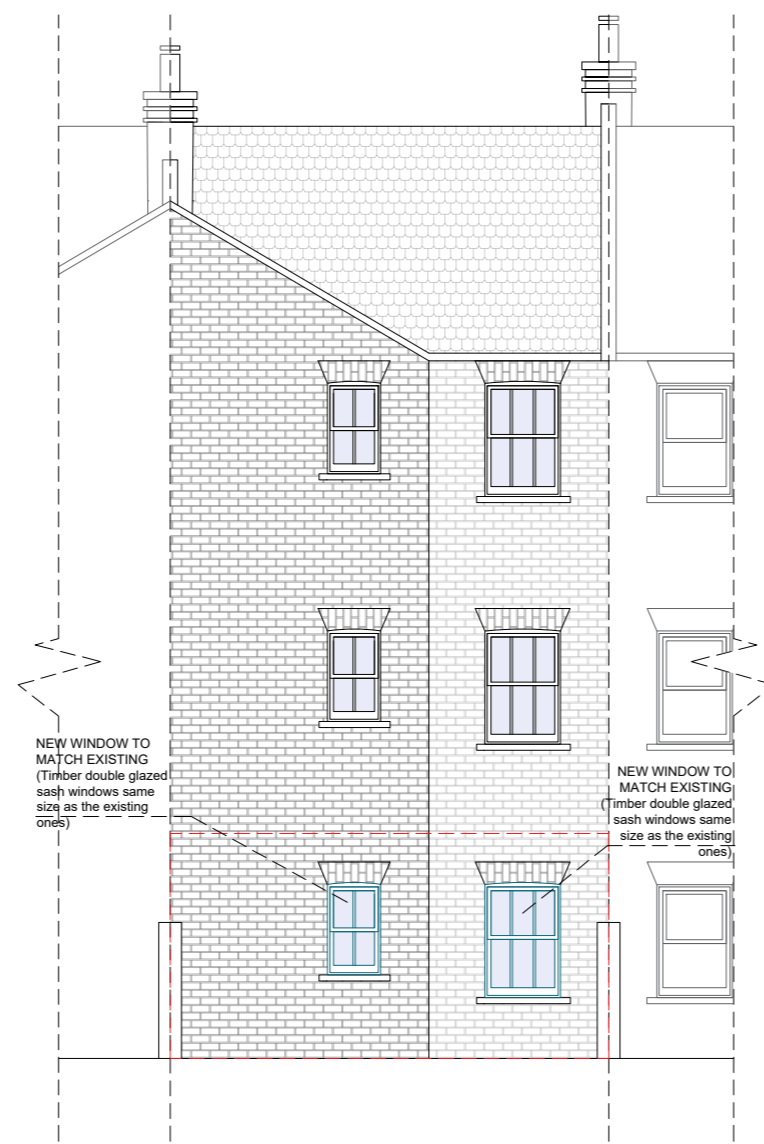

Proposed West Elevation

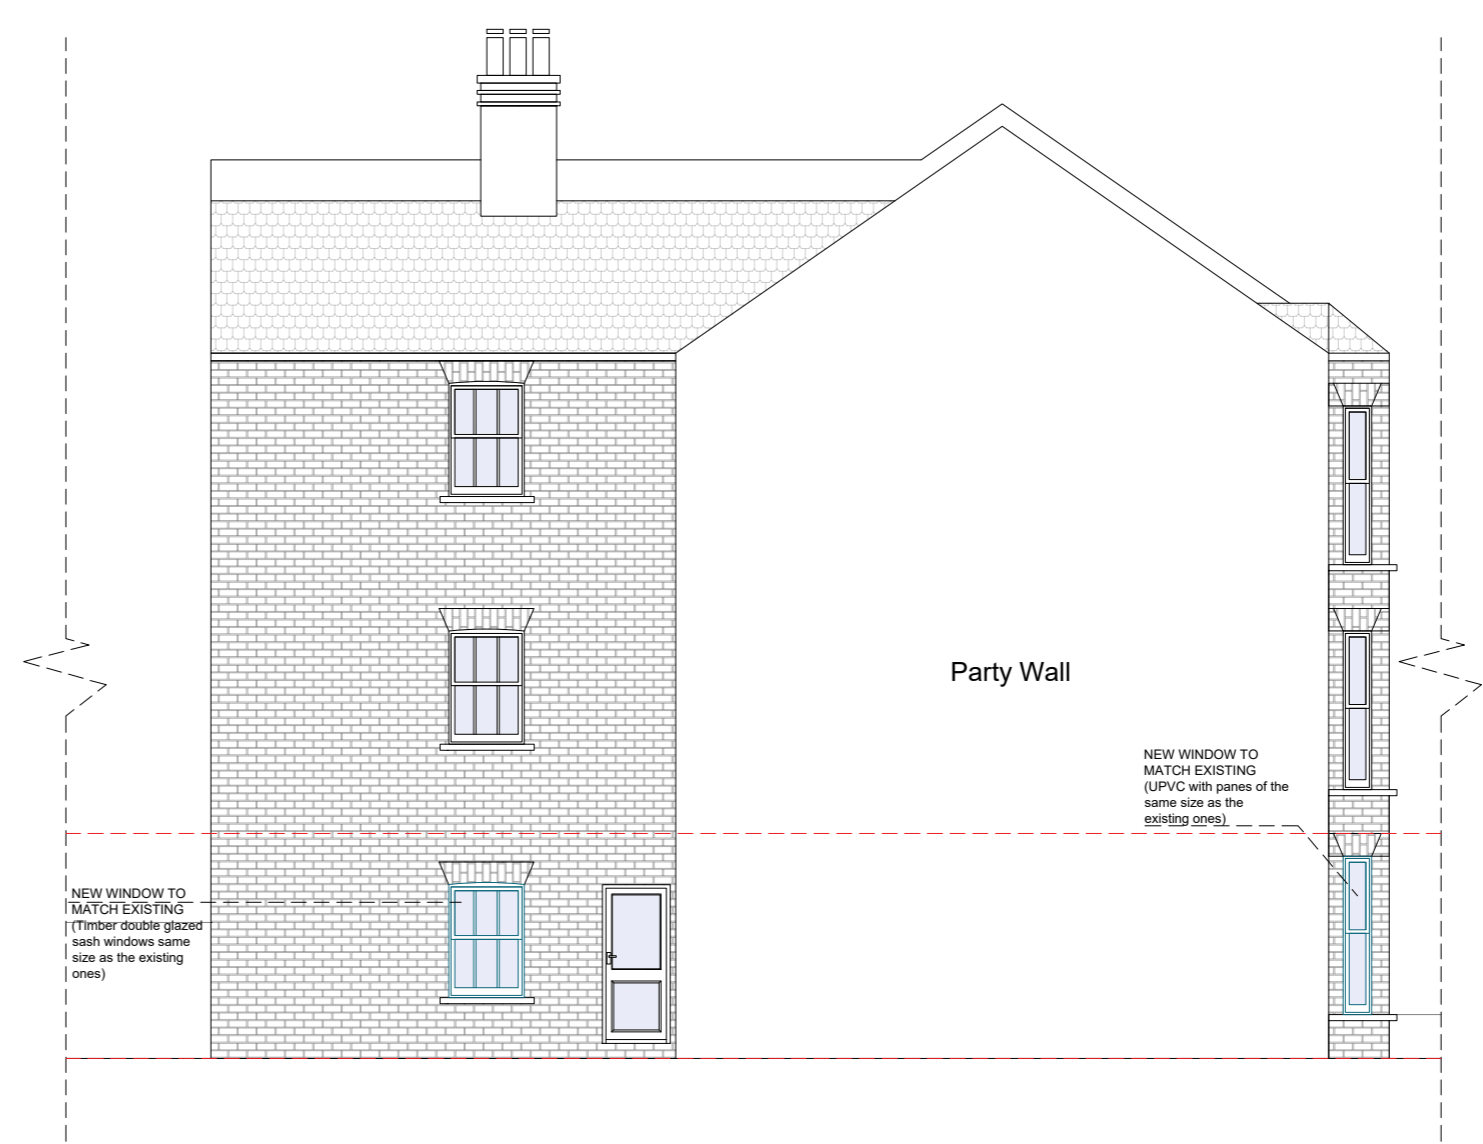

Proposed South Elevation


NEW WINDOWS TO MATCH EXISTING (UPVC with panes of the same size as the existing ones)

NEW WINDOW TO MATCH EXISTING (Timber double glazed sash windows same size as the existing ones)

NEW WINDOW TO MATCH EXISTING (Timber double glazed sash windows same size as the existing ones)

NEW WINDOW TO MATCH EXISTING (Timber double glazed sash windows same size as the existing ones)

NEW WINDOW TO MATCH EXISTING (UPVC with panes of the same size as the existing ones)

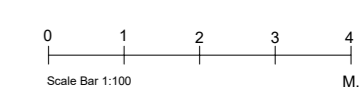

Drawing Name
Existing And Proposed Elevations

Project Address
52A Camden Street,
London, NW1 0DX

Scale 1/100 at A2 Date 05.05.2023

Designer DG Revision V2

Drawing No.
52ACamdenStreet_ Elevations_ V2



Planning By Design Ltd
www.planning-by-design.co.uk
hello@planning-by-design.co.uk