


AS APPROVED

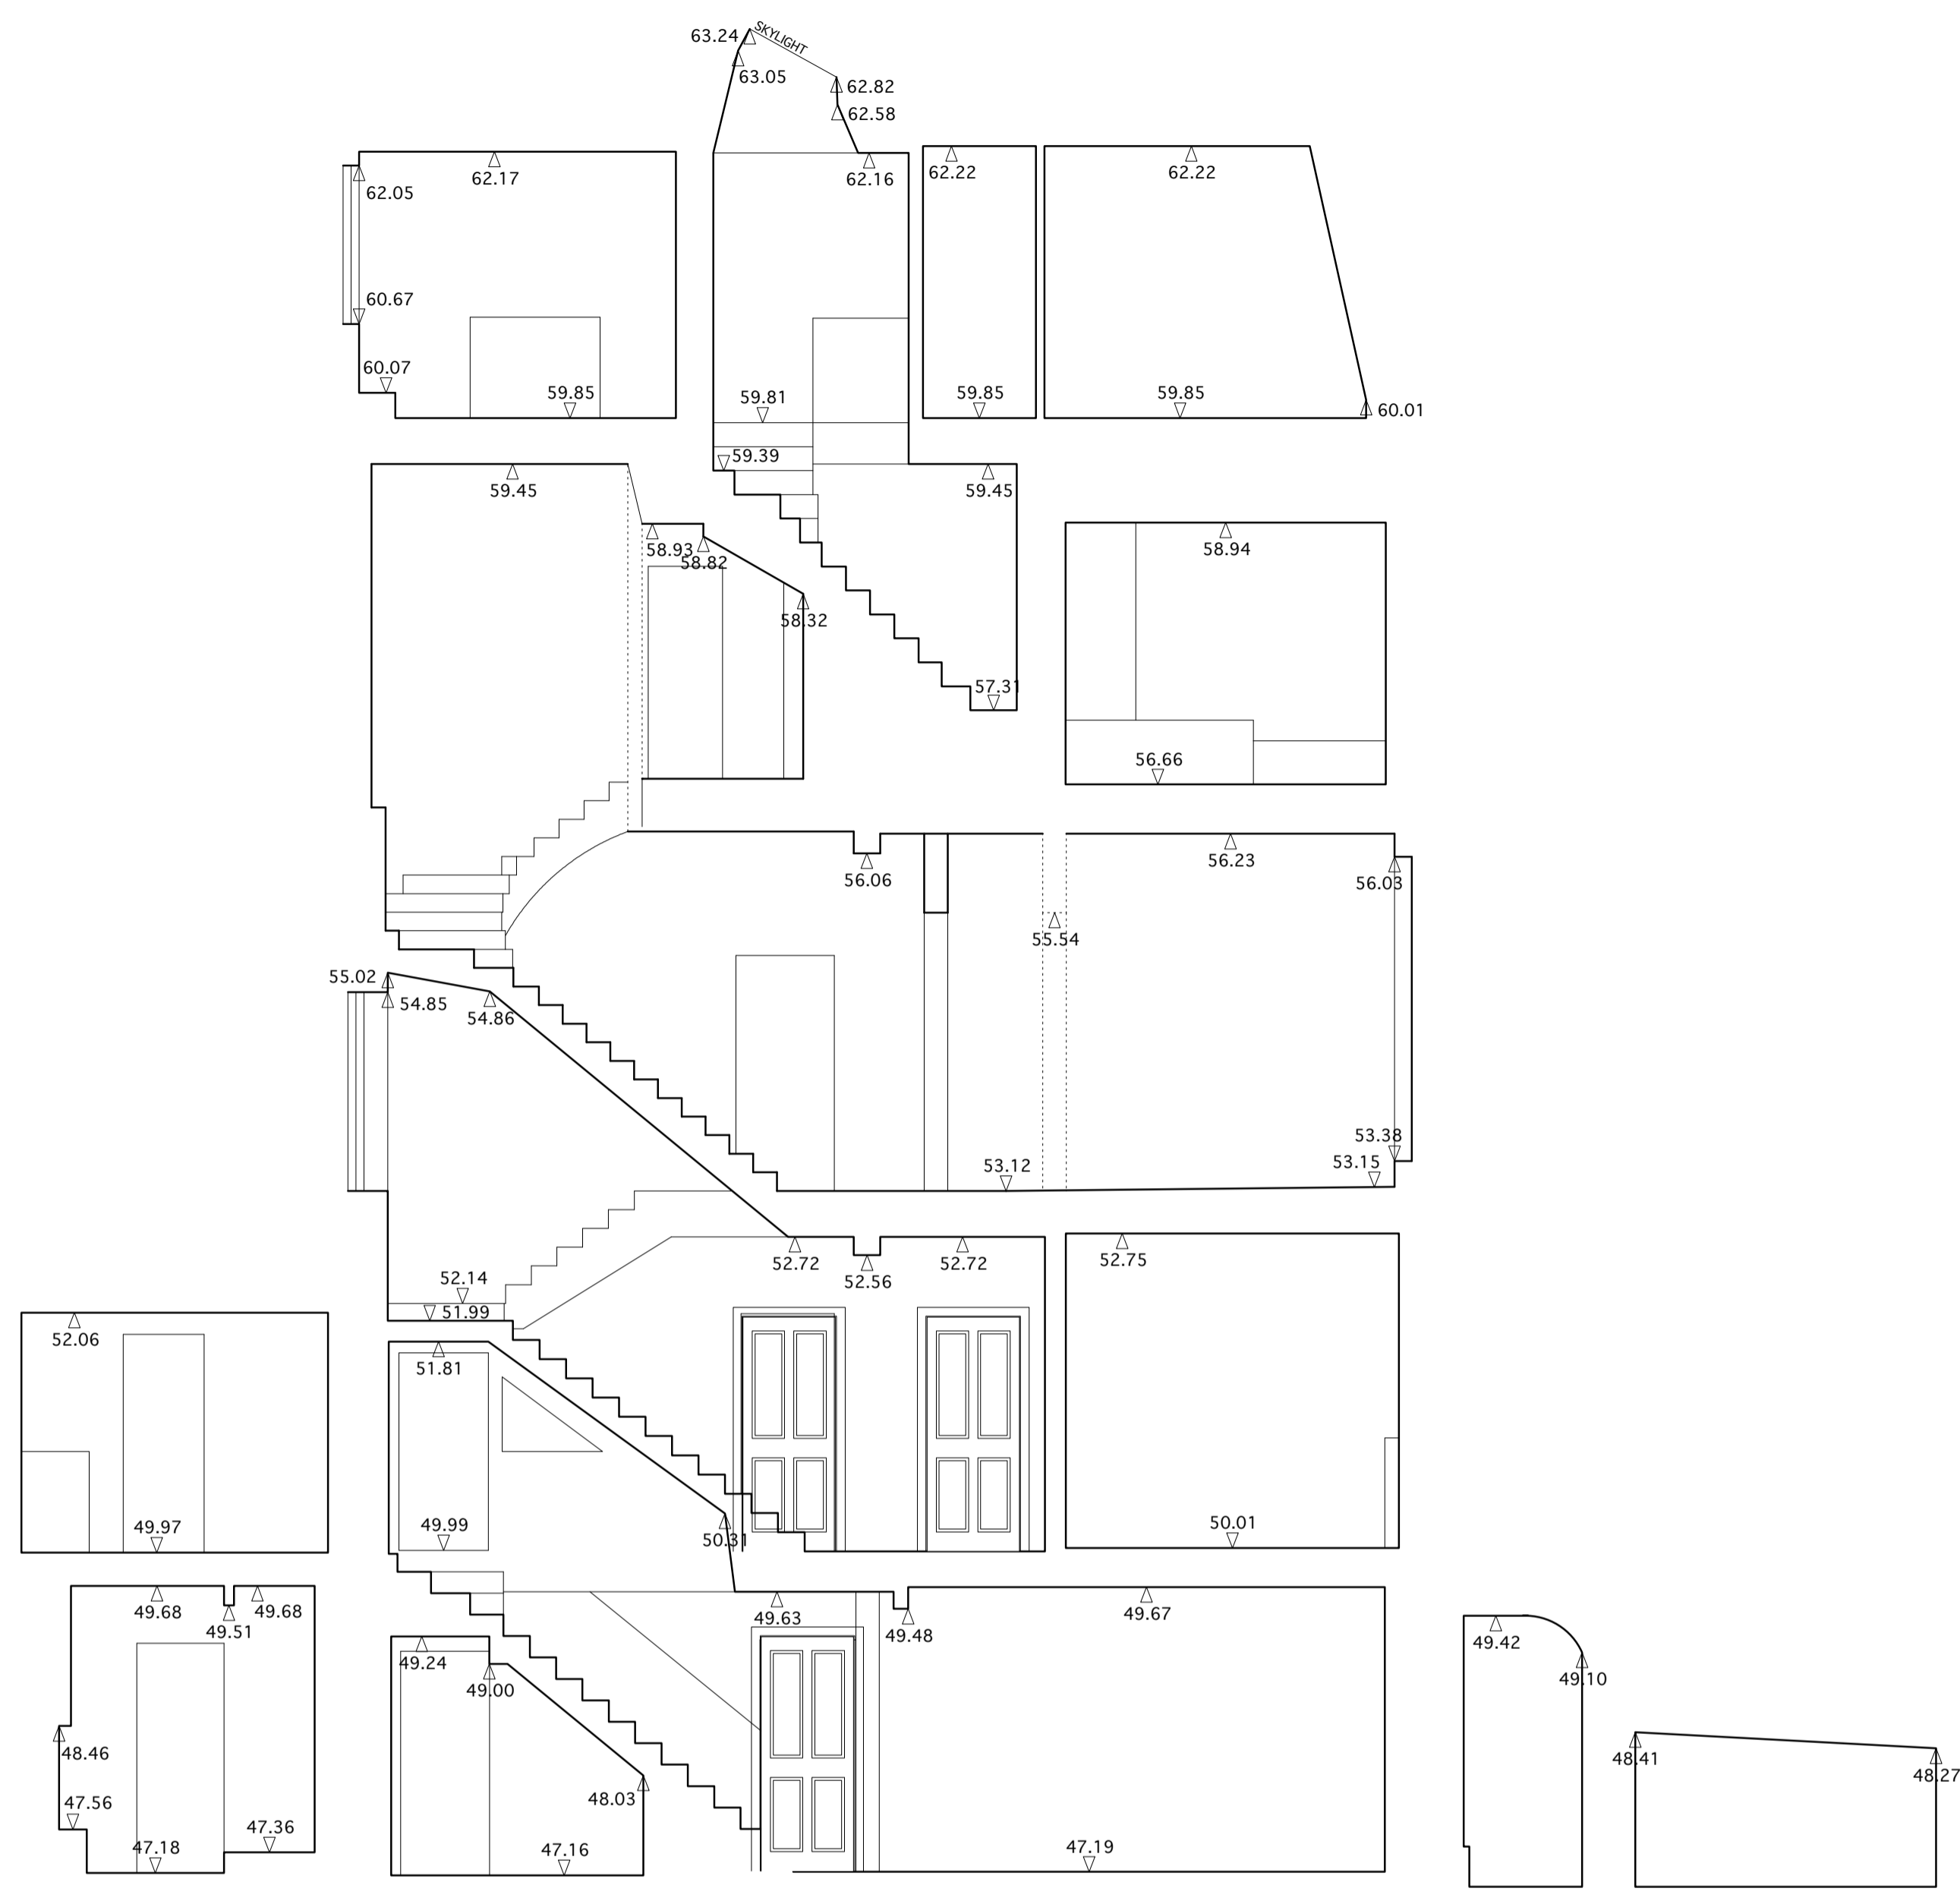

SECTION A~A

DATUM 45.00m



SECTION B~B

DATUM 45.00m

NOTES
The contractor is to check all dimensions on site


no.	revision	
dwg type	WORKING	
dwg status	PRELIMINARY	
Sacks Maguire Architects Studio 4 2 Downshire hill London NW3 1NR Telephone 020 7431 0665 Fax 020 7431 4398		
Project 2 CHESTER PLACE, LONDON		
Title PROPOSED SECTIONS AA & BB		
Client JANIE SCHAFFER		
scale	1:50	drawn djb
job number	449	drawing number 005
		date JULY 07
		revision -

AS APPROVED




ALBANY STREET ELEVATION

SECTIONAL REAR ELEVATION

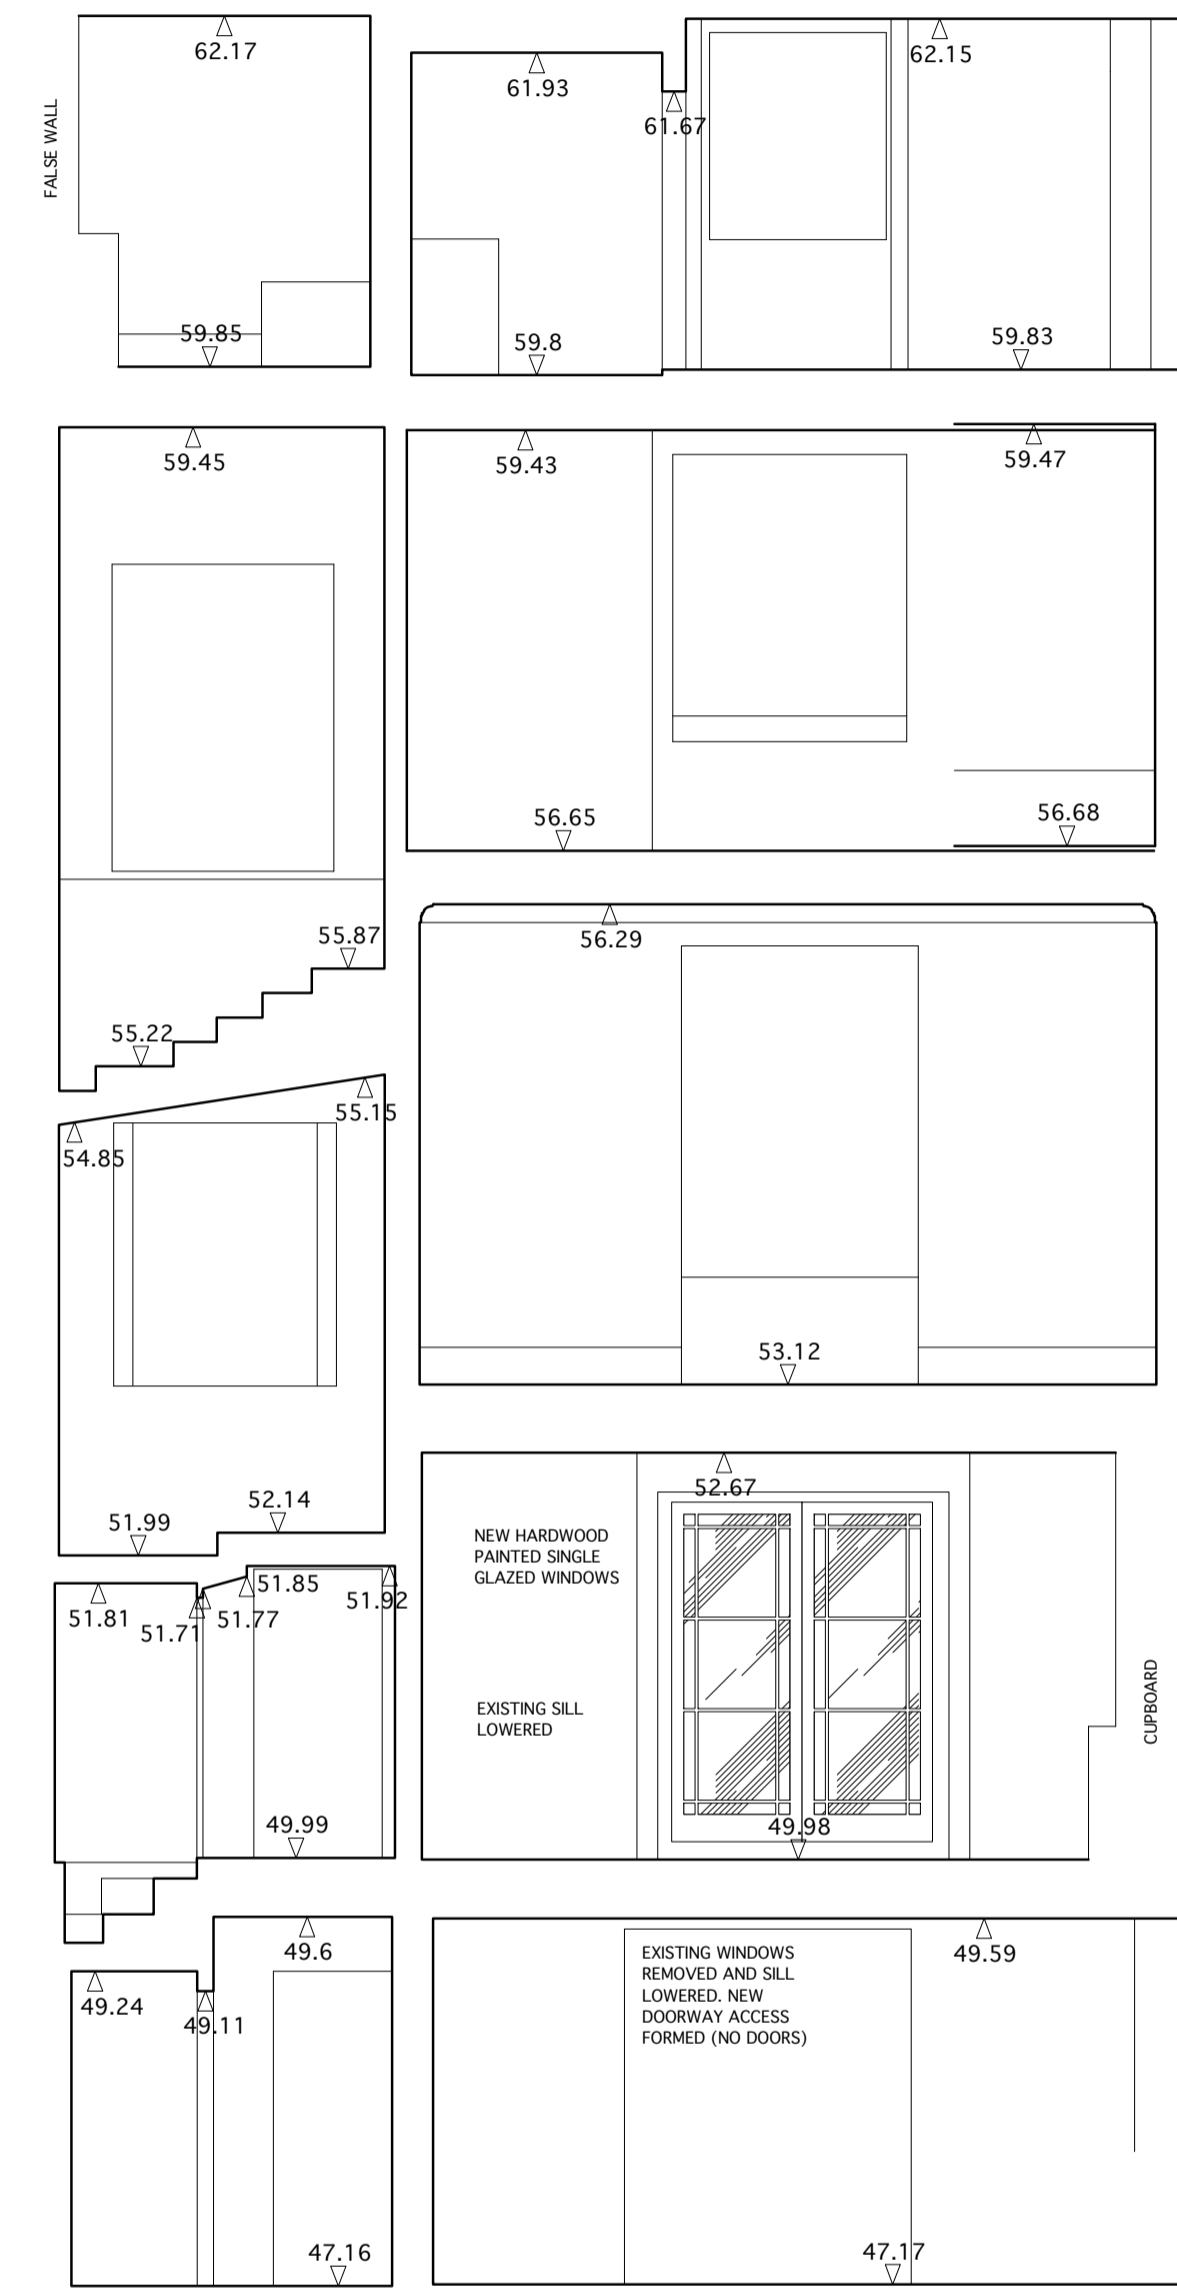


SECTION C~C

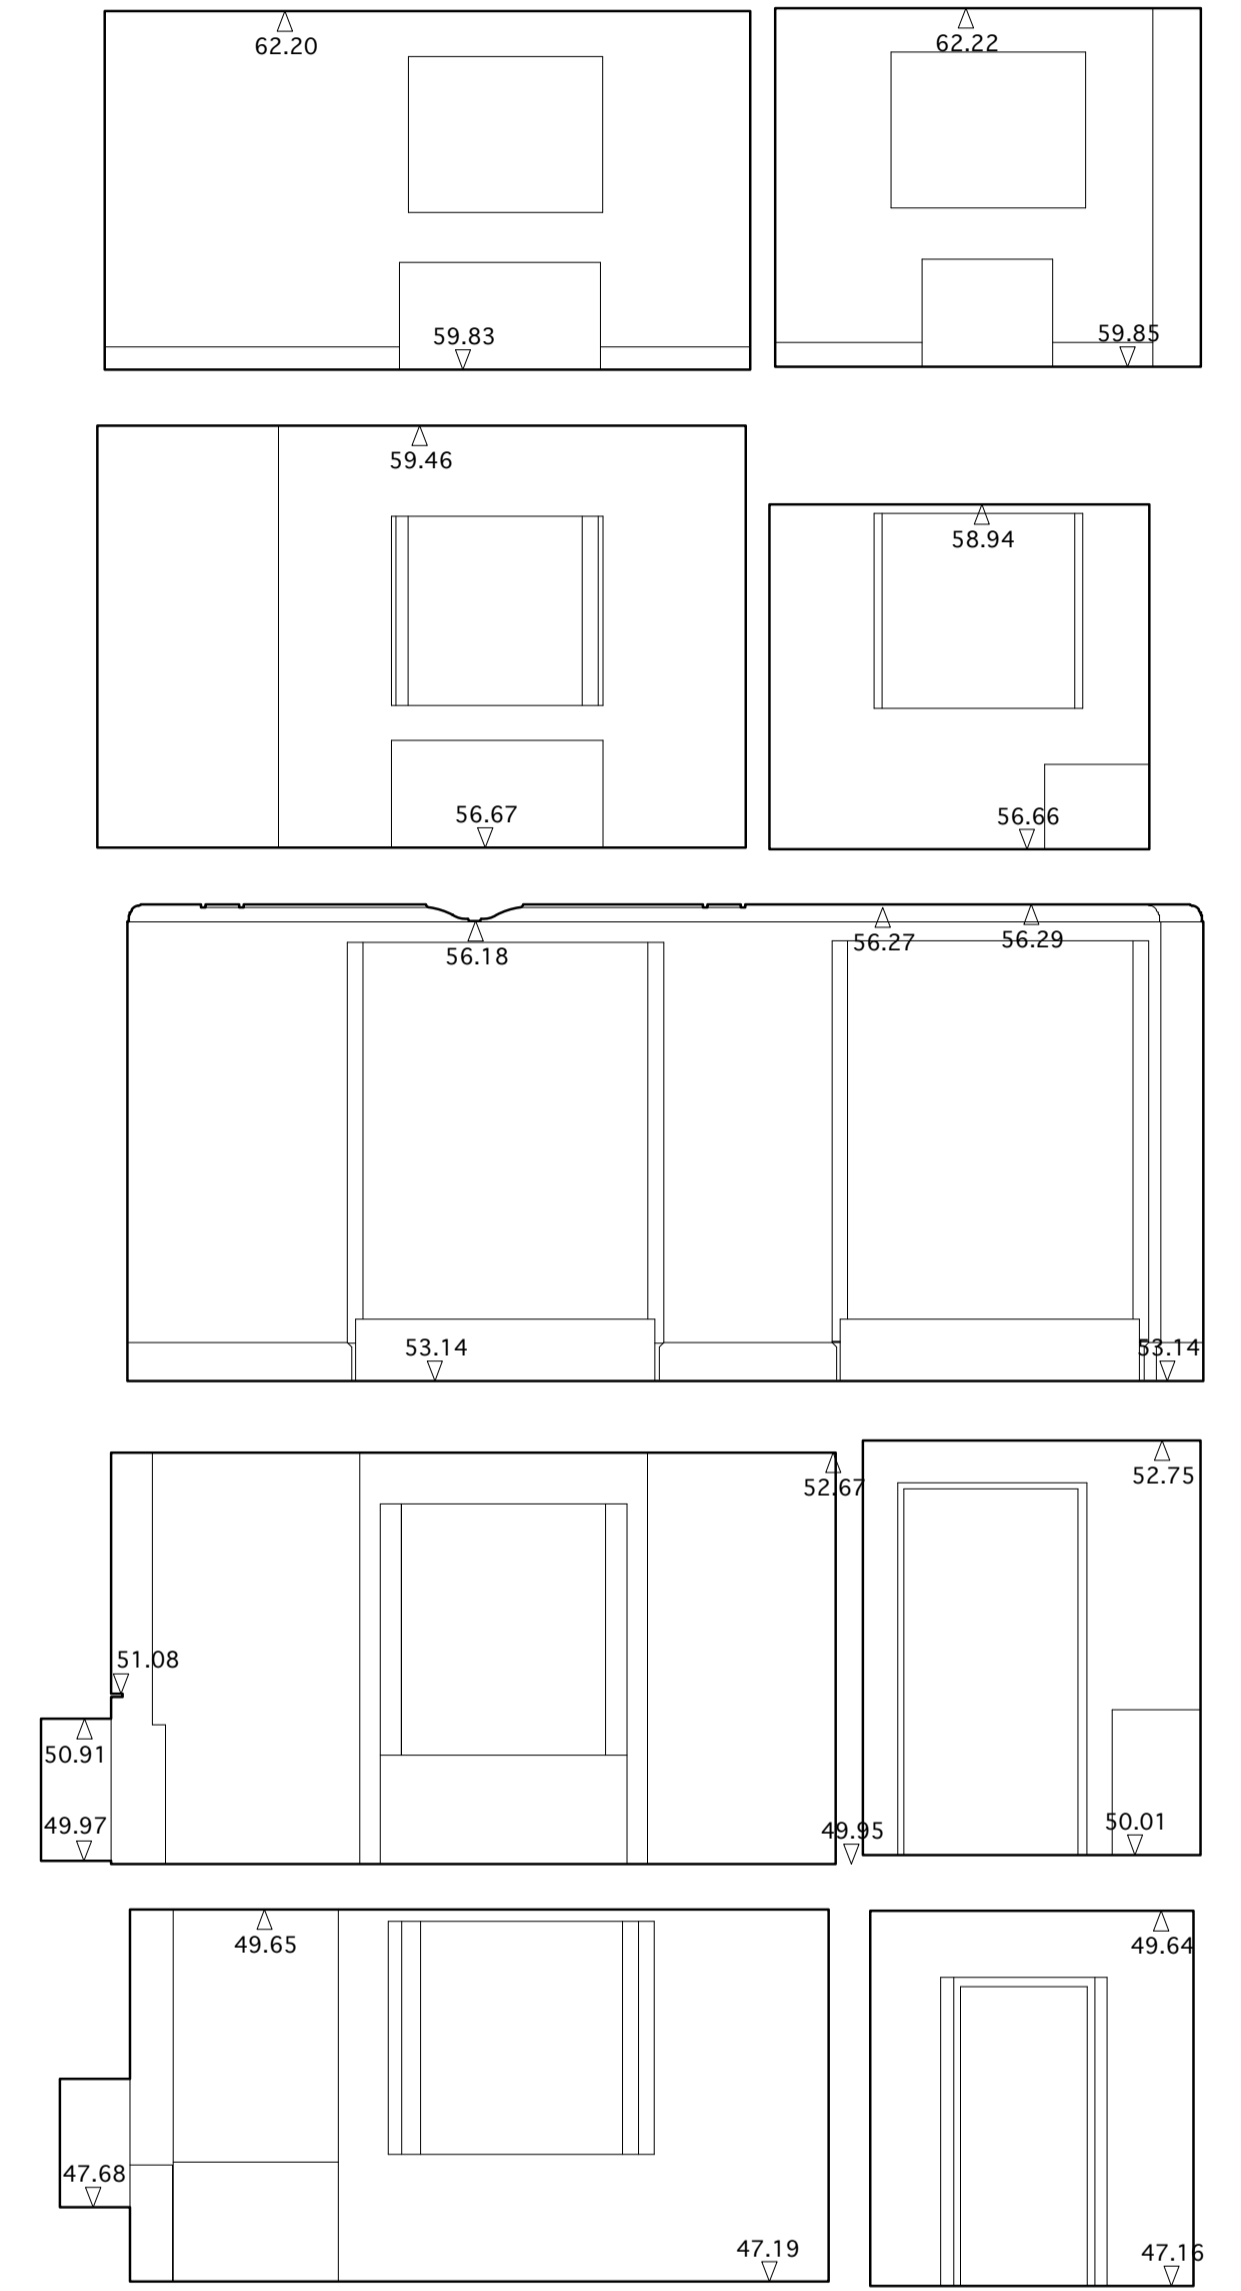


SECTION D~D

NOTES
The contractor is to check all dimensions on site


no.	revision
dwg type	WORKING
dwg status	PRELIMINARY
Sacks Maguire Architects Studio 4 2 Downshire hill London NW3 1NR Telephone 020 7431 0665 Fax 020 7431 4398	
Project 2 CHESTER PLACE, LONDON	
Title PROPOSED SECTIONS CC & DD	
Client JANIE SCHAFFER	
scale	1:50
drawn	djb
date	JULY 07
job number	449
drawing number	006
revision	-

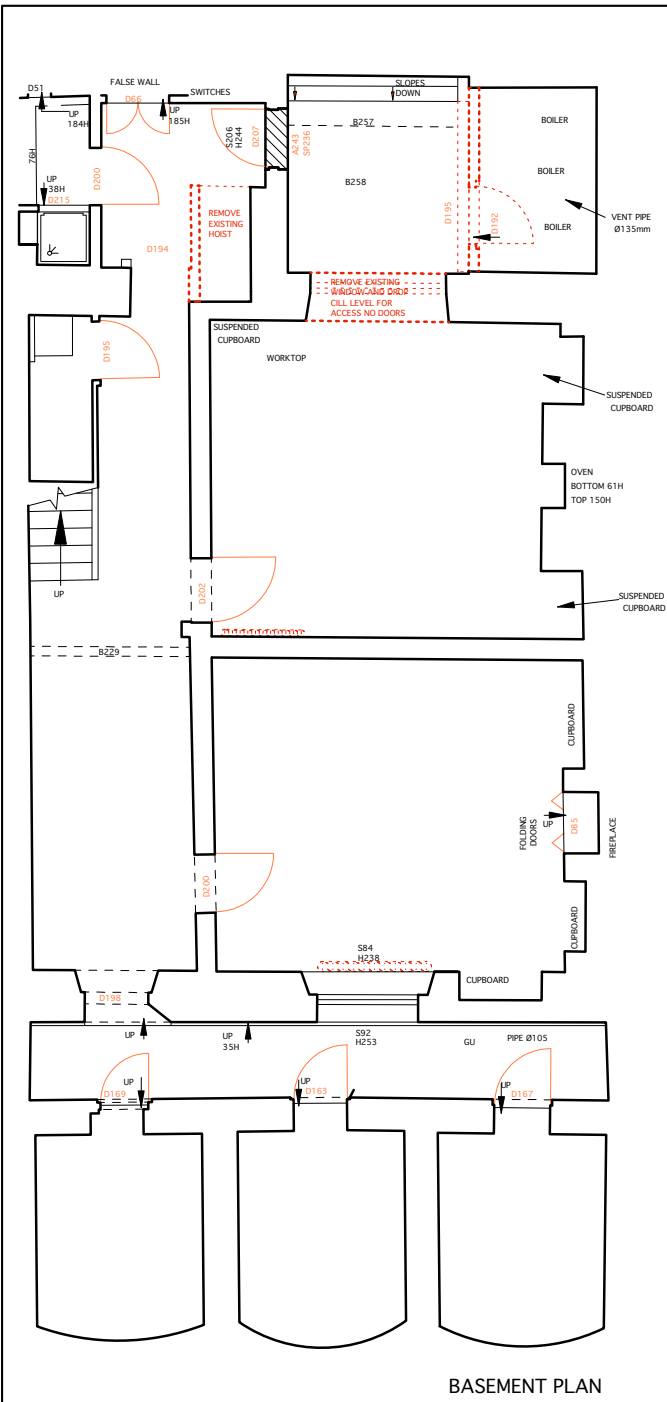


BASEMENT PLAN

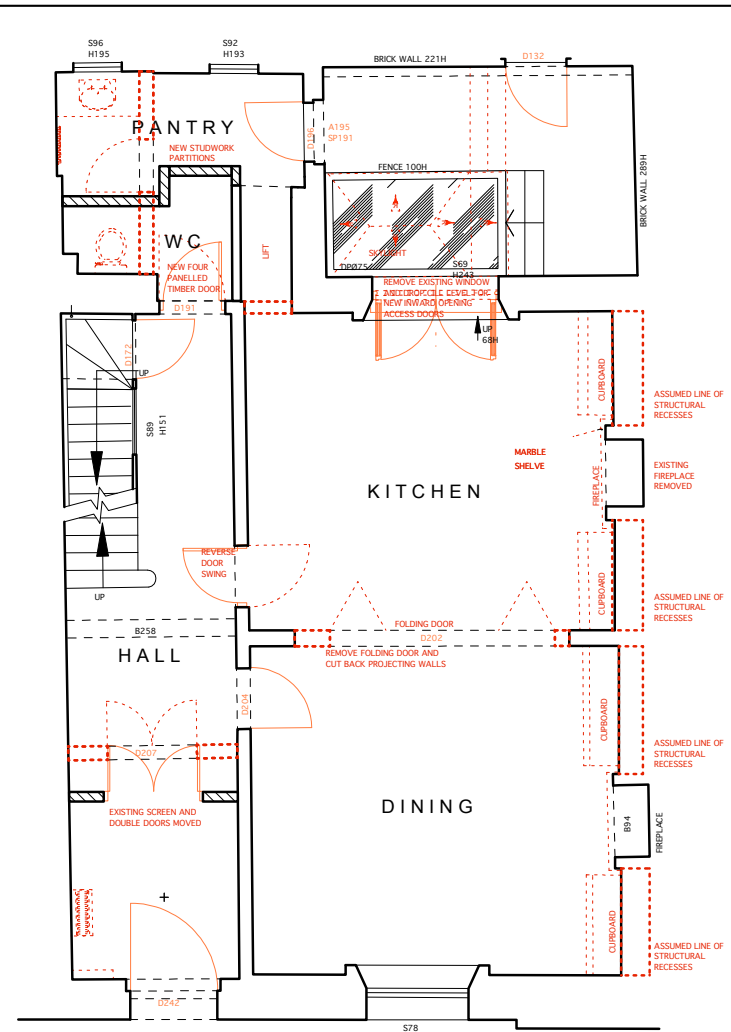


GROUND FLOOR PLAN

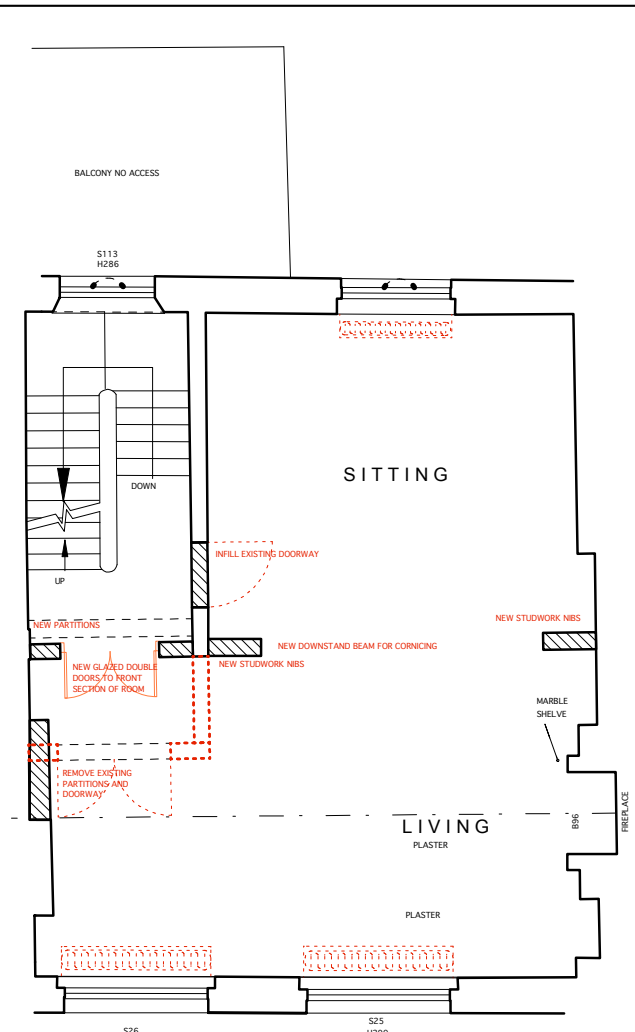

FIRST FLOOR PLAN

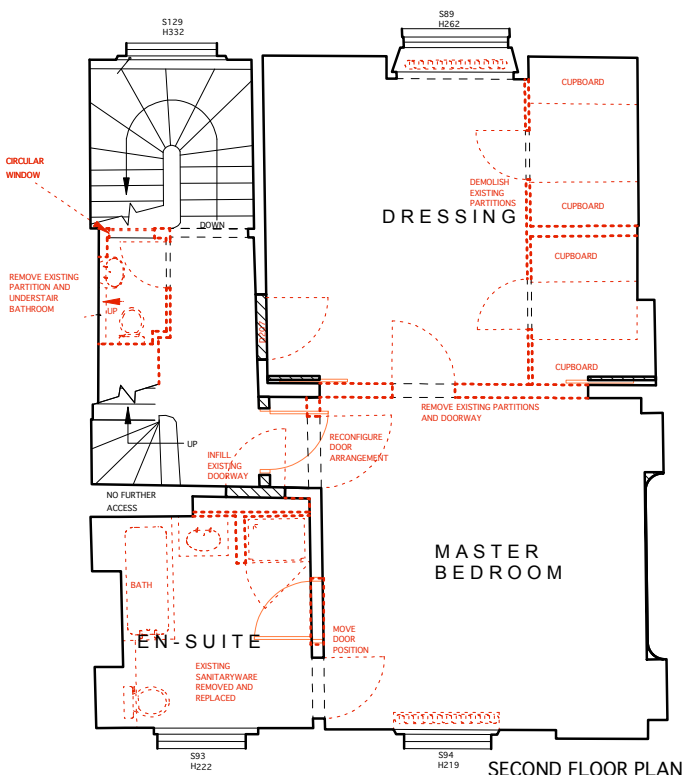

SECOND FLOOR PLAN

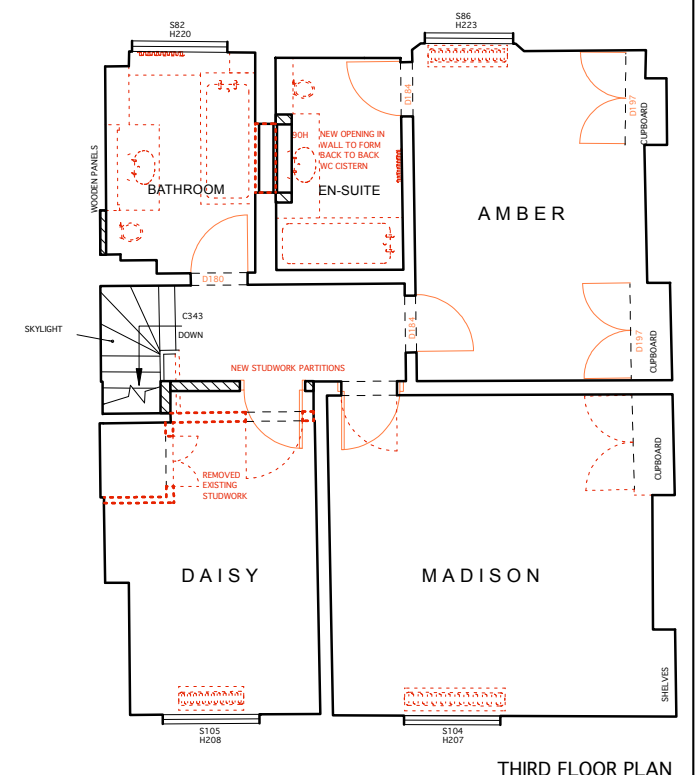

THIRD FLOOR PLAN

NOTES
The contractor is to check all dimensions on site

no.	revision	
dwg type	TENDER	
dwg status	PRELIMINARY	
Sacks Maguire Architects Studio 4 2 Downshire hill London NW3 1NR Telephone 020 7431 0665 Fax 020 7431 4398		
Project 2 CHESTER PLACE, LONDON		
Title DEMOLITION PLAN		
Client JANIE SCHAFFER		
scale 1:50 @ A1	drawn djb	date JULY 07
job number 449	drawing number 007	revision -

- - - - - DENOTES STRUCTURAL ELEMENT TO BE REMOVED
- - - - - DENOTES NON-STRUCTURAL ELEMENT TO BE REMOVED

AS APPROVED