This drawing is for the purpose of planning only. © Russell Jones Limited. 2023



Site Location Plan

50m

Russell Jones Limited 5 Wembury Mews London N6 5XJ Tel: +203 770 3026 mail@russelljones.net




Project:	5 Conyb
	London
Project Code:	5C
Client:	L. Harle

5	Conybeare,
N	IW3 3SD,
L	ondon.
5	iC .
L	Harley

Revision	Comment	Date	Revision	Comment	Date	Site Location Pla			
						Drawing No	Scale	1.1250 @ A3	
						D001	Drawn by	RL	
						P001	Initial Issue	03.2023	
							Checked by	RJ	

- 1. 10 Quickswood Application ref: 2022/0438/P
- 2. 12 Quickswood Application ref: 2022/2286/P
- 3. 6 Conybeare
 Application ref: 2022/2870/P
- 4. 4 Conybeare Application ref: 2021/1510/P

Quickswood

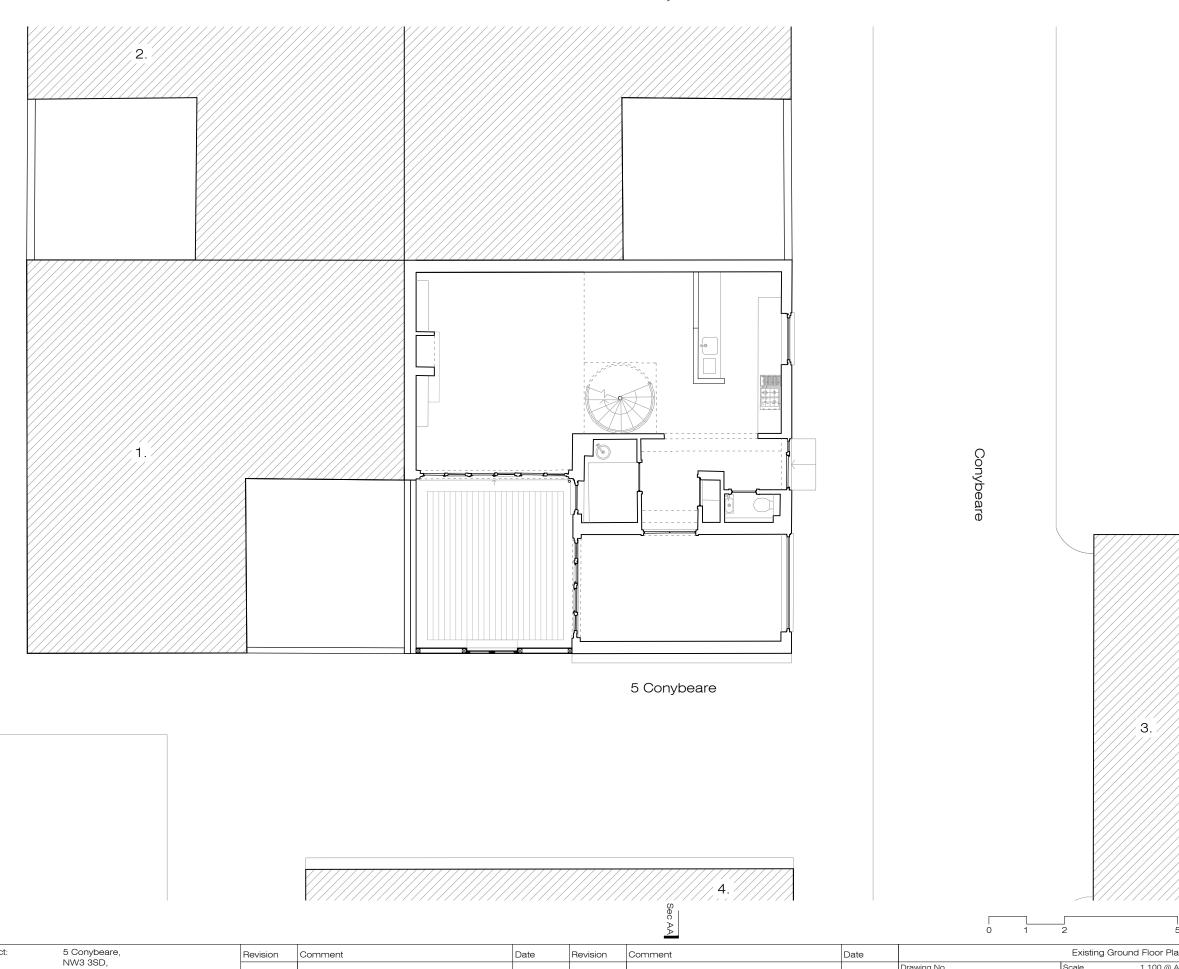

Existing Ground Floor Plan


Russell Jones Limited 5 Wembury Mews London N6 5XJ Tel: +203 770 3026 mail@russelljones.net



Project: 5 Conyber NW3 3SD London
Project Code: 5C
Client: L. Harley

Existing Ground Floor Pla						
Drawing No	Scale	1.100 @ A3				
POOS	Drawn by	RL				
P002	Initial Issue	03.2023				
	Checked by	RJ				
		-				

- 1. 10 Quickswood Application ref: 2022/0438/P
- 2. 12 Quickswood Application ref: 2022/2286/P
- 3. 6 Conybeare Application ref: 2022/2870/P
- 4. 4 Conybeare Application ref: 2021/1510/P

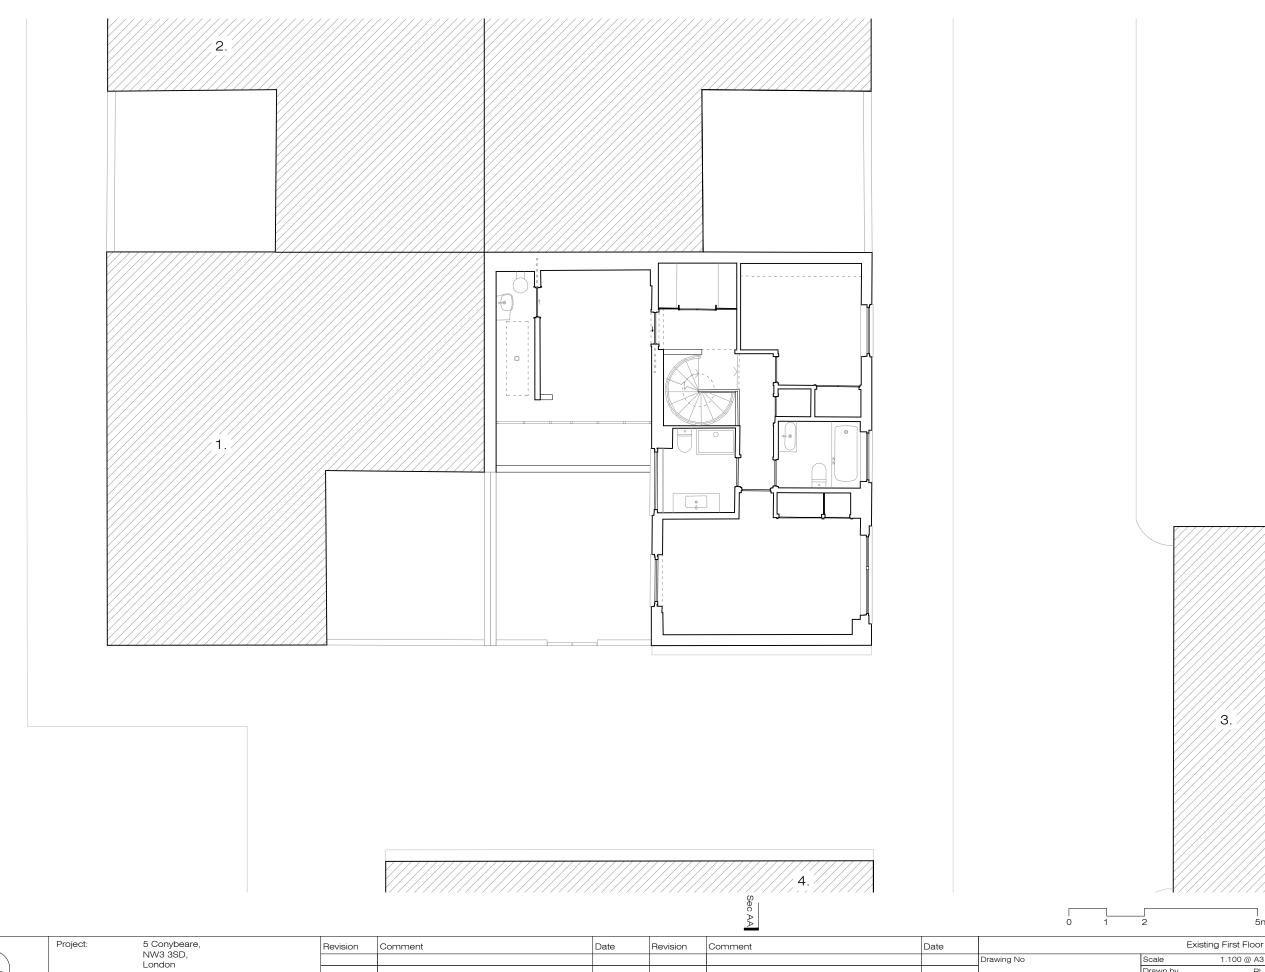

Existing First Floor

Russell Jones Limited 5 Wembury Mews London N6 5XJ Tel: +203 770 3026 mail@russelljones.net




Project Code: Client: L. Harley

eare,	
Ο,	

Revi	ision	Comment	Date	Revision	Comment	Date		Existir	ng First Floor
							Drawing No	Scale	1.100 @ A3
							D000	Drawn by	RL
							P003	Initial Issue	03.2023
								Checked by	RJ

Initial Issue Checked by

- 1. Completed extra storey 10 Quickswood Application ref: 2022/0438/P
- 2. Completed extra storey 12 Quickswood Application ref: 2022/2286/P
- 3. Approved extra storey 6 Conybeare Application ref: 2022/2870/P
- 4. Approved extra storey 4 Conybeare Application ref: 2021/1510/P

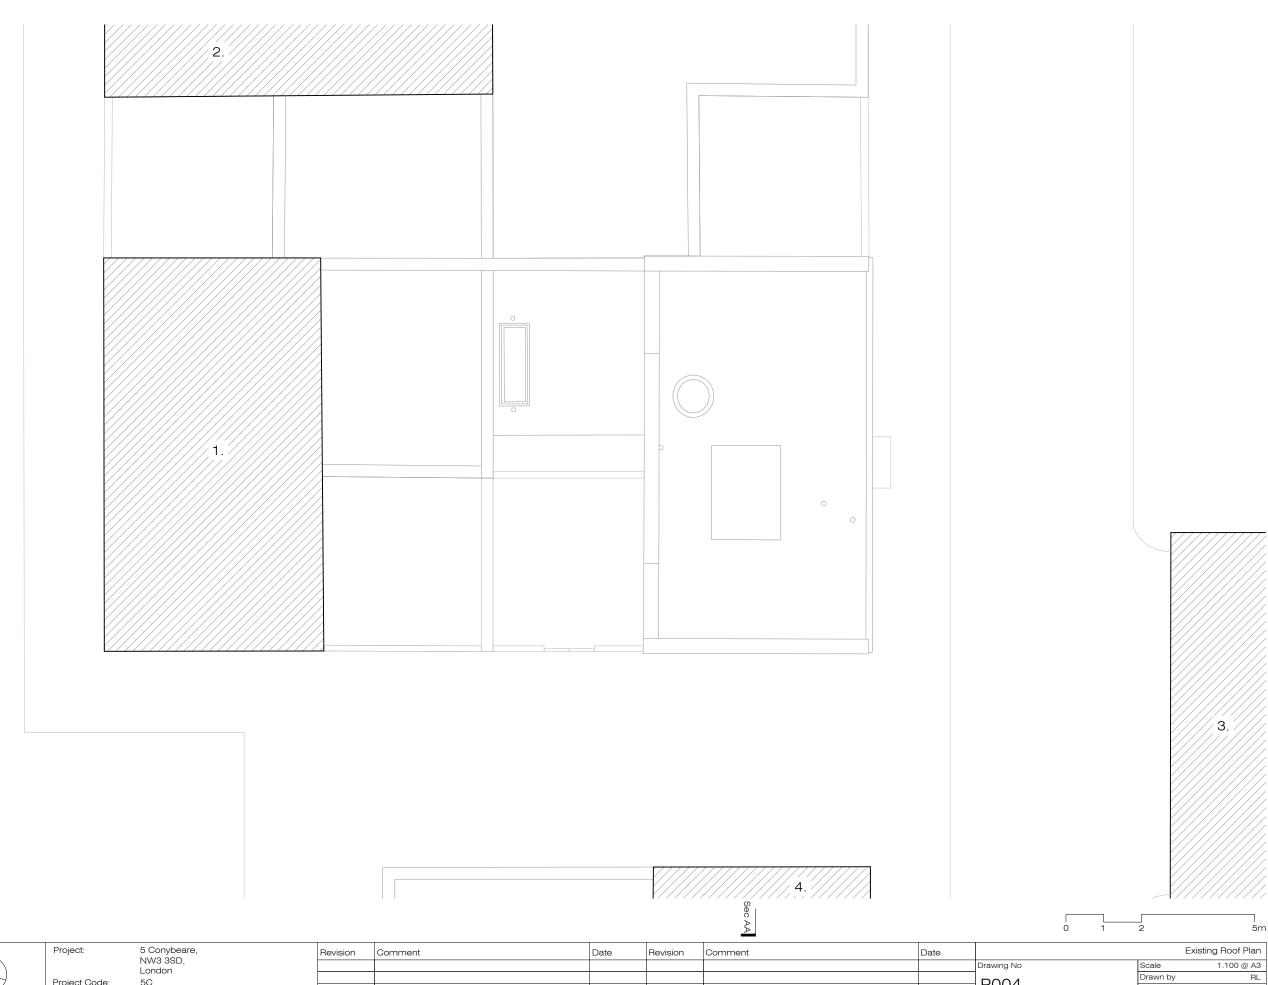

Existing Roof Floor Plan

Russell Jones Limited 5 Wembury Mews London N6 5XJ Tel: +203 770 3026 mail@russelljones.net



London Project Code: Client: L. Harley

ion	Comment	Date	Revision	Comment	Date	
						Drawing No
						P004
						P004


- Approved extra storey
 Conybeare
 Application ref: 2021/1510/P
- Completed extra storey
 Quickswood
 Application ref: 2022/0438/P
- Completed extra storey
 12 Quickswood
 Application ref: 2022/2286/P



Existing East Elevation

Russell Jones Limited	Project:	5 Conybeare,	Revision	Comment	Date	Revision	Comment	Date	Existing E	East Elevation
5 Wembury Mews		NW3 3SD, London						Drawing No	Scale	1.100 @ A3
London N6 5XJ Tel: +203 770 3026	Project Code:	50						DOOF	Drawn by	RL
mail@russelljones.net		L. Harley						P005	Initial Issue	03.2023
mail@russelijones.net	Client:	L. Папеу							Checked by	B.I


- Completed extra storey
 Quickswood
 Application ref: 2022/0438/P
- Completed extra storey
 Quickswood
 Application ref: 2022/2286/P
- Approved extra storey
 Conybeare
 Application ref: 2022/2870/P

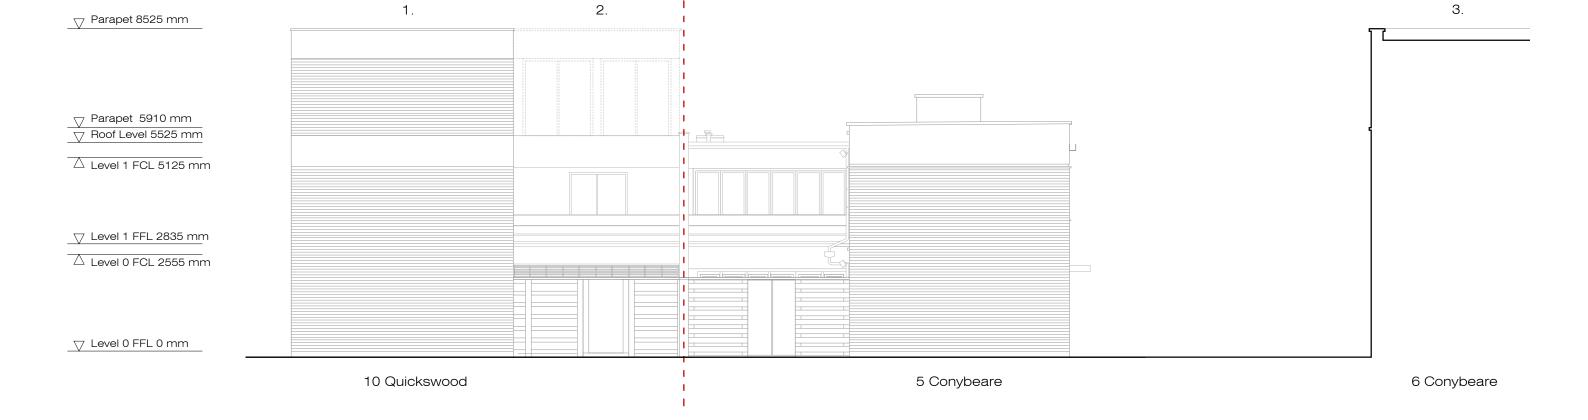

Existing South Elevation

Russell Jones Limited	Project:	5 Conybeare,	Revision	Comment	Date	Revision	Comment	Date		Existing S	South Elevation
5 Wembury Mews		NW3 3SD, London							Drawing No	Scale	1.100 @ A3
London N6 5XJ		5C							70006	Drawn by	RL
Tel: +203 770 3026 mail@russelljones.net	Client:	L. Harley							P006	Initial Issue	03.2023
mail@russeiijones.net	Client.	L. Папеу								Checked by	RJ


- Approved extra storey
 4 Conybeare
 Application ref: 2021/1510/P
- Completed extra storey
 Quickswood
 Application ref: 2022/0438/P
- Completed extra storey
 12 Quickswood
 Application ref: 2022/2286/P

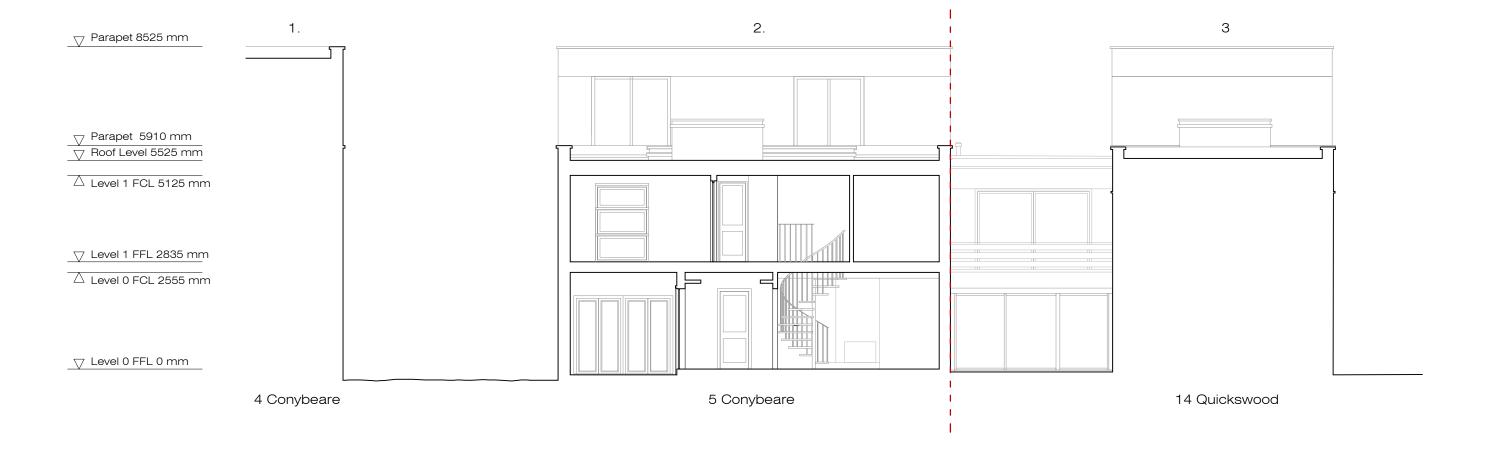

Existing Section AA

Russell Jones Limited	Project:	5 Conybeare,	Revision Comment	Date	Revision	Comment	Date		Exi	isting Section AA
5 Wembury Mews London N6 5XJ		NW3 3SD, London						Drawing No	Scale	1.100 @ A3
	Project Code:	5C						D007	Drawn by	RL
Tel: +203 770 3026 mail@russelljones.net		Lucion						P007	Initial Issue	03.2023
mail@russeiljones.net	Client:	L. папеу						1	05	D .

- 1. Completed extra storey 10 Quickswood Application ref: 2022/0438/P
- 2. Completed extra storey 12 Quickswood
- 3. Approved extra storey 6 Conybeare Application ref: 2022/2870/P
- 4. Approved extra storey

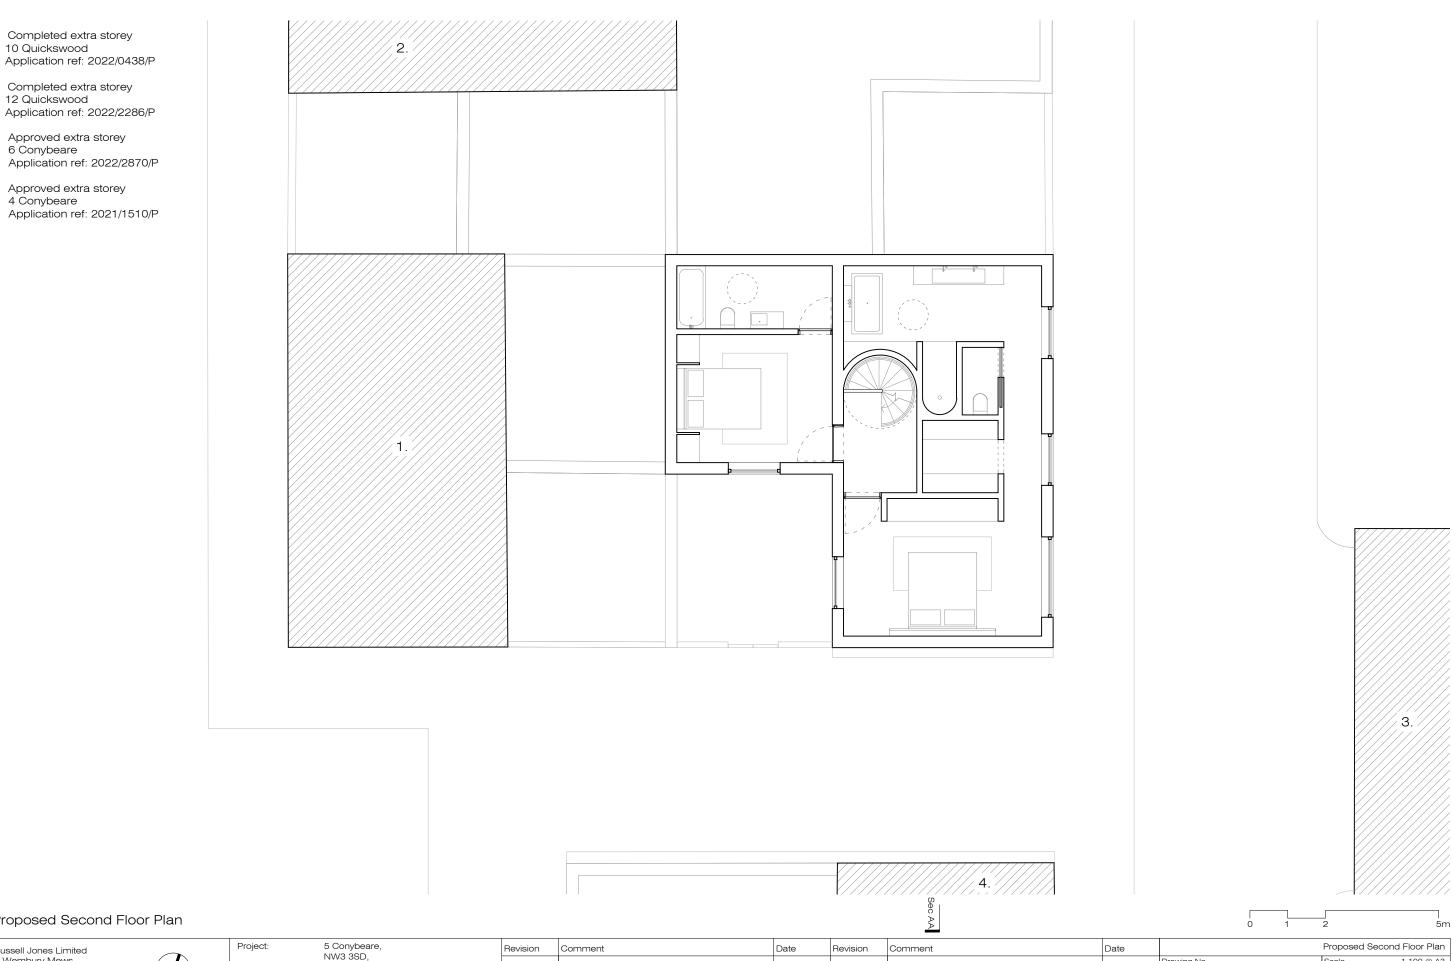

Proposed Second Floor Plan

Russell Jones Limited 5 Wembury Mews London N6 5XJ Tel: +203 770 3026 mail@russelljones.net



Project Code:

Client:


5 Conybeare NW3 3SD.
London
5C
L. Harley

Re	evision	Comment	Date	Revision	Comment	Date		Proposed Secon	nd Floor Plan
							Drawing No	Scale	1.100 @ A3
							D000	Drawn by	RL
							P008	Initial Issue	03.2023
								Checked by	RJ

Initial Issue Checked by

03.2023

- 1. Completed extra storey 10 Quickswood Application ref: 2022/0438/P
- 2. Completed extra storey 12 Quickswood Application ref: 2022/2286/P
- 3. Approved extra storey 6 Conybeare Application ref: 2022/2870/P
- 4. Approved extra storey 4 Conybeare Application ref: 2021/1510/P

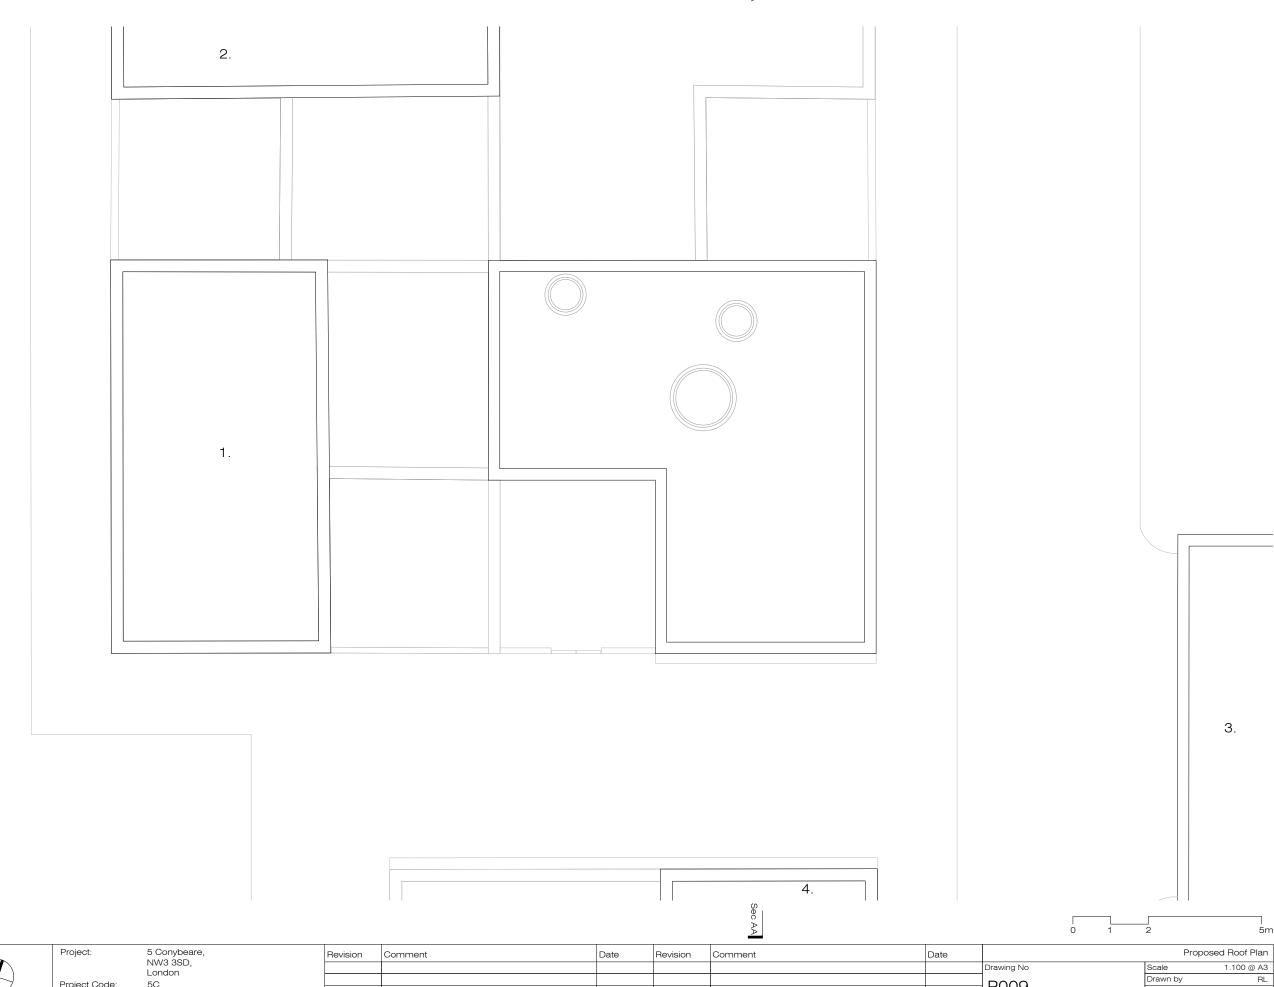

Proposed Roof Plan


Russell Jones Limited 5 Wembury Mews London N6 5XJ Tel: +203 770 3026 mail@russelljones.net



London Project Code: Client: L. Harley

131011	OOMMONE	Date	I ICVISION	CONTINCIA	Date	
						Drawing No
						PANA
						P009


- Approved extra storey
 Conybeare
 Application ref: 2021/1510/P
- Completed extra storey
 Quickswood
 Application ref: 2022/2286/P

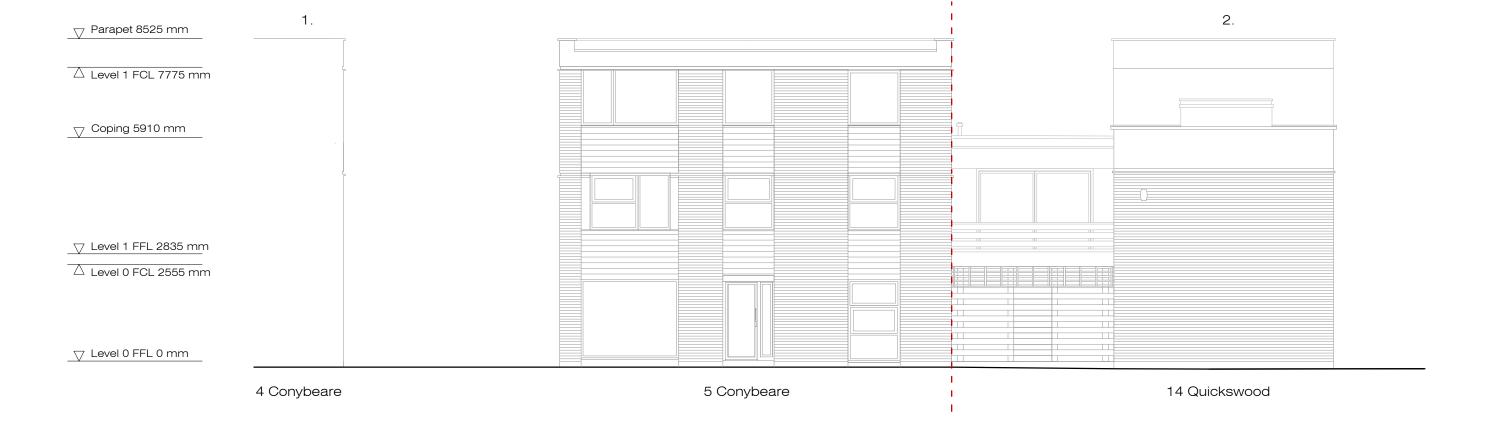

Proposed East Elevation

Russell Jones Limited	Project:	5 Conybeare,	Revision Comment	Date	Revision	Comment	Date		Proposed	d East Elevation
5 Wembury Mews London N6 5XJ		NW3 3SD, London						Drawing No	Scale	1.100 @ A3
London N6 5XJ	Drainet Cada								Drawn by	RL
	Project Code:	5C						P010	Initial Issue	03.2023
mail@russelljones.net	Client:	L. Harley						1	Checked by	RJ


- Completed extra storey
 Quickswood
 Application ref: 2022/0438/P
- Completed extra storey
 Quickswood
 Application ref: 2022/2286/P
- Approved extra storey
 Conybeare
 Application ref: 2022/2870/P

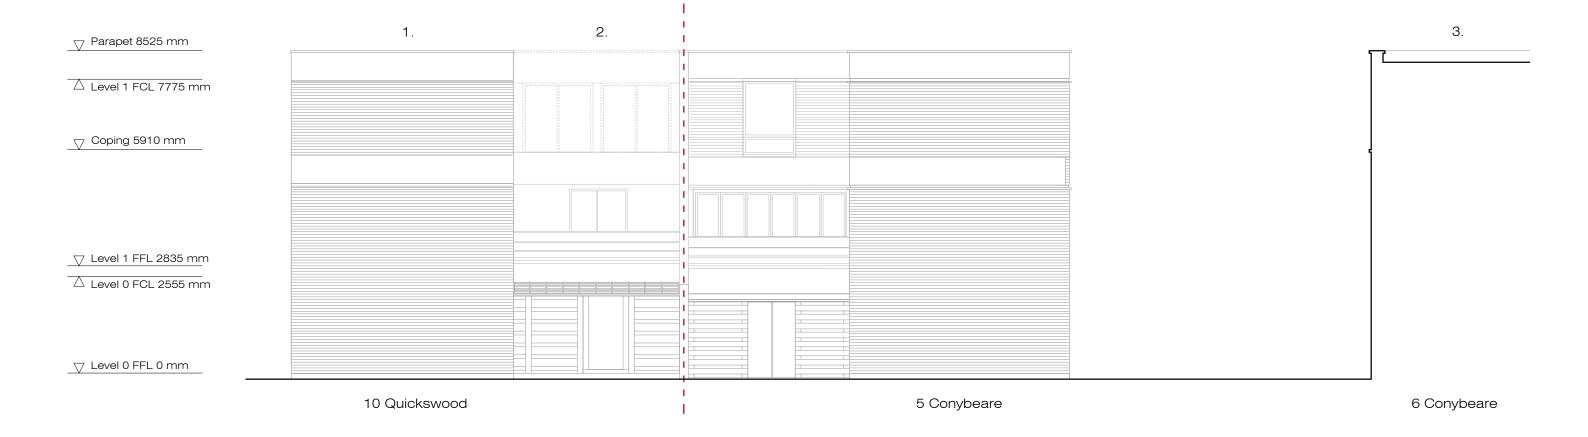

Proposed South Elevation

Russell Jones Limited	Project:	5 Conybeare,	Revision	Comment	Date	Revision	Comment	Date	Proposed	South Elevation
5 Wembury Mews		NW3 3SD, London						Drawing No	Scale	1.100 @ A3
London N6 5XJ	Proiect Code:	5C						D011	Drawn by	RL
Tel: +203 770 3026	Client:	L. Harley						P011	Initial Issue	03.2023
mail@russelljones.net	Client.	L. nariey							Cheeked by	D.I.

- Approved extra storey
 4 Conybeare
 Application ref: 2021/1510/P
- Completed extra storey
 12 Quickswood
 Application ref: 2022/2286/P

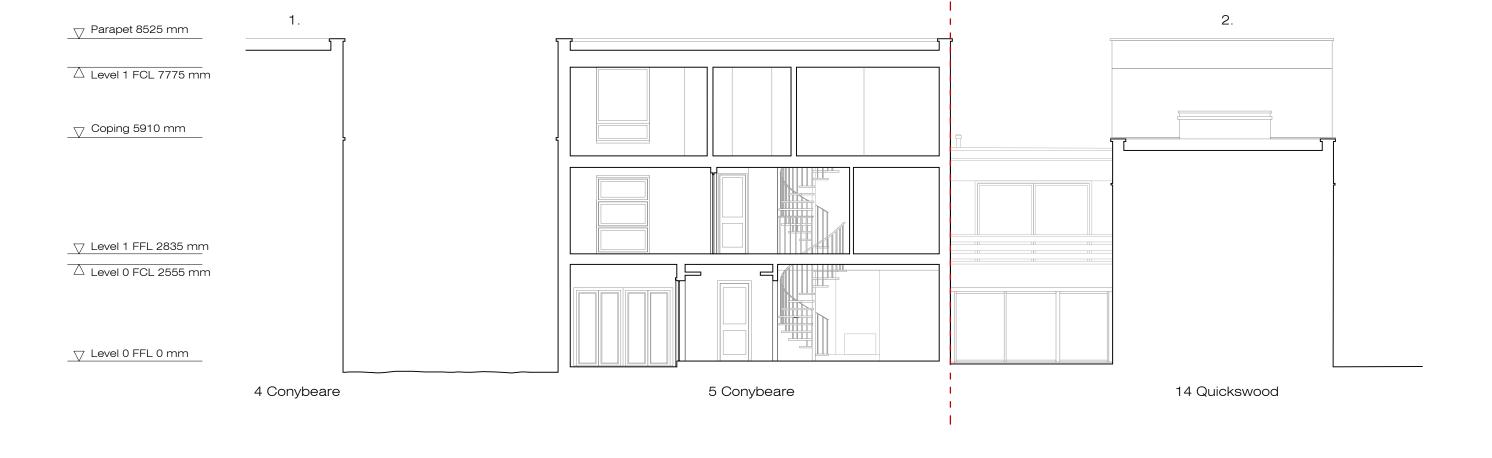

Proposed Section AA

Russell Jones Limited	Project:	5 Conybeare,	Revision	Comment	Date	Revision	Comment	Date		Propos	ed Section AA
5 Wembury Mews		NW3 3SD, London							Drawing No	Scale	1.100 @ A3
London N6 5XJ Tel: +203 770 3026	Project Code:	EC C							70010	Drawn by	RL
nei: +203 770 3026 mail@russelljones.net	Client:	L. Harley							P012	Initial Issue	03.2023
mail@russeiljones.net	Cilerit.	L. Halley								Checked by	RJ