




Front Elevation

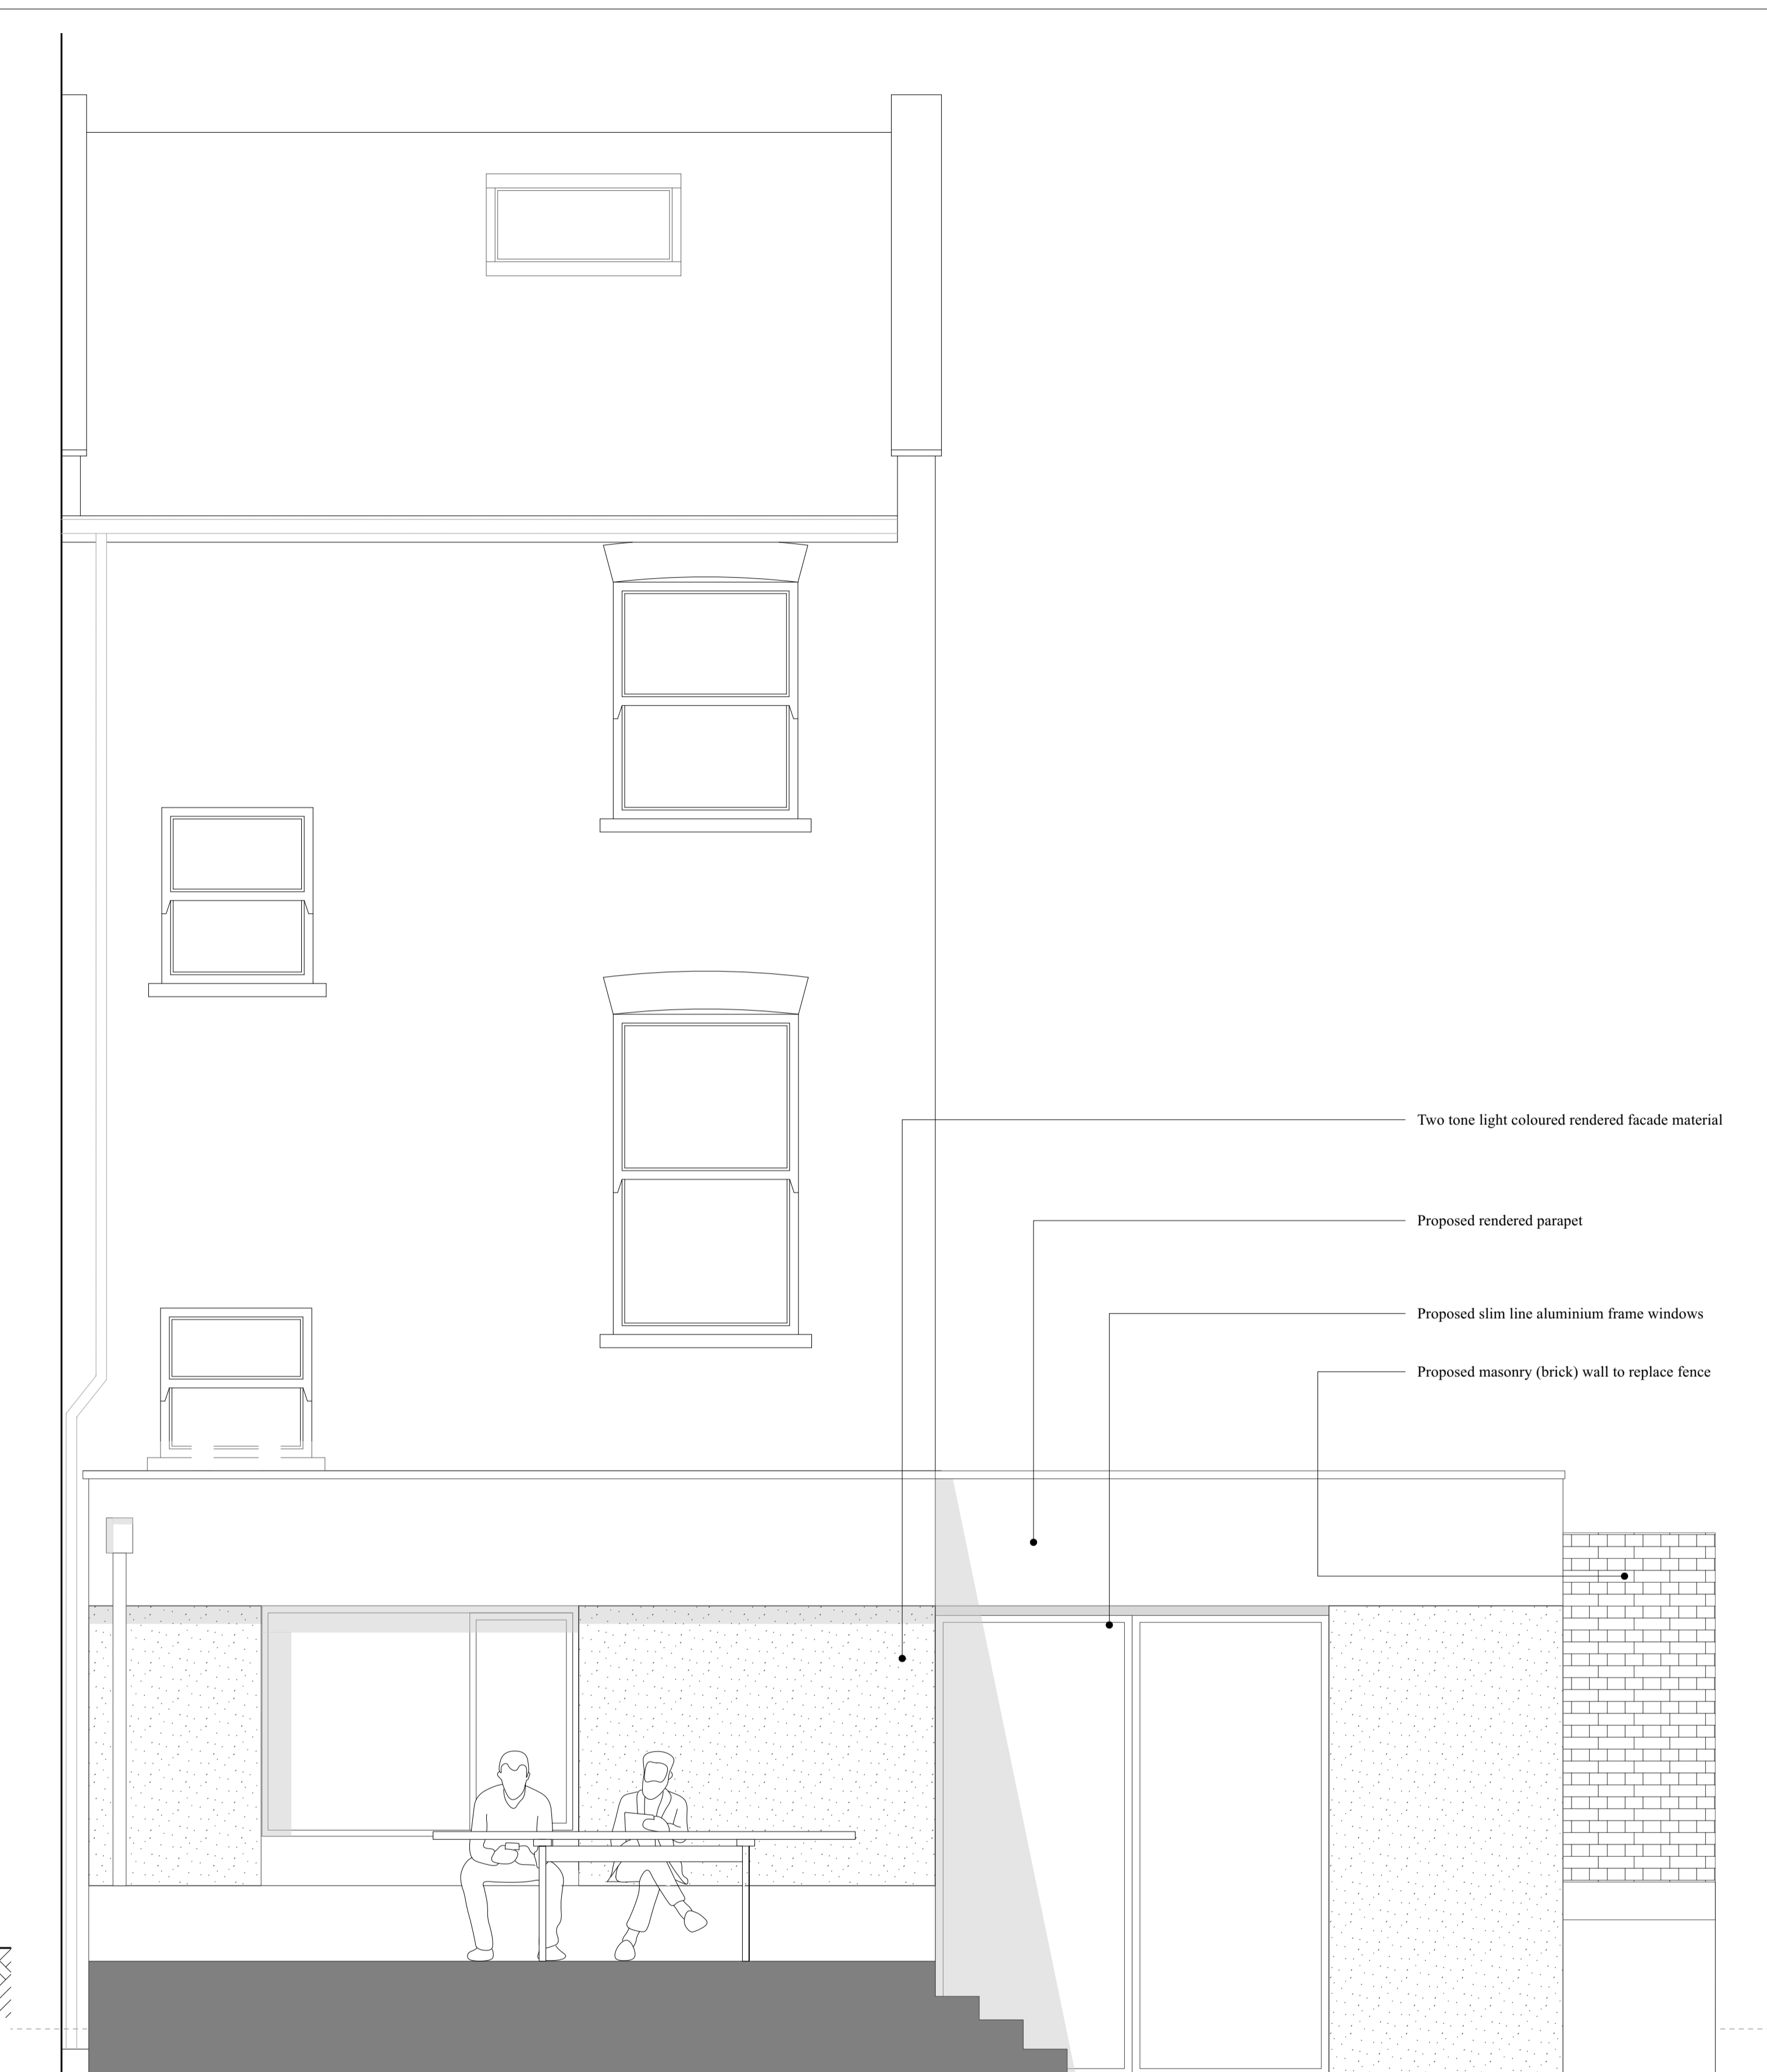

Rear Elevation

Revisions		
No	Date	Appr/Note
02	25.5.23	Revised to show larger area of glazing on rear elevation as discussed with case officer. Revised to show render as external material.

Do not scale this drawing. All dimensions to be checked on site by the contractor and such dimensions to be their responsibility. All work must comply with relevant British Standards and Building Regulations requirements. Drawing errors and omissions to be reported to the architect/designer. Kitchen manufacturer to make all measurements on site.

Job Number	Date	Scale
1043	May 2023	1:25
Drawn by	Checked by	Status
XX	XX	Planning
Drawing No. & Revision		
1043-DR-3100-P02		

Project
1 Balmore Street
London
N19 5DA

Drawing
Proposed Front & Rear Elevations

Studio 163 Ltd
hello@studio-163.com