



notes:
Do not scale from this drawing

All dimensions to be checked on site and any discrepancies reported to the Architect/Contract Administrator before proceeding with the works on site, or off-site fabrication

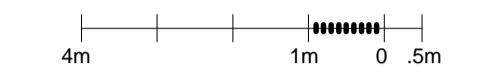


SCALE 1:100@A1

BRECKNOCK ROAD

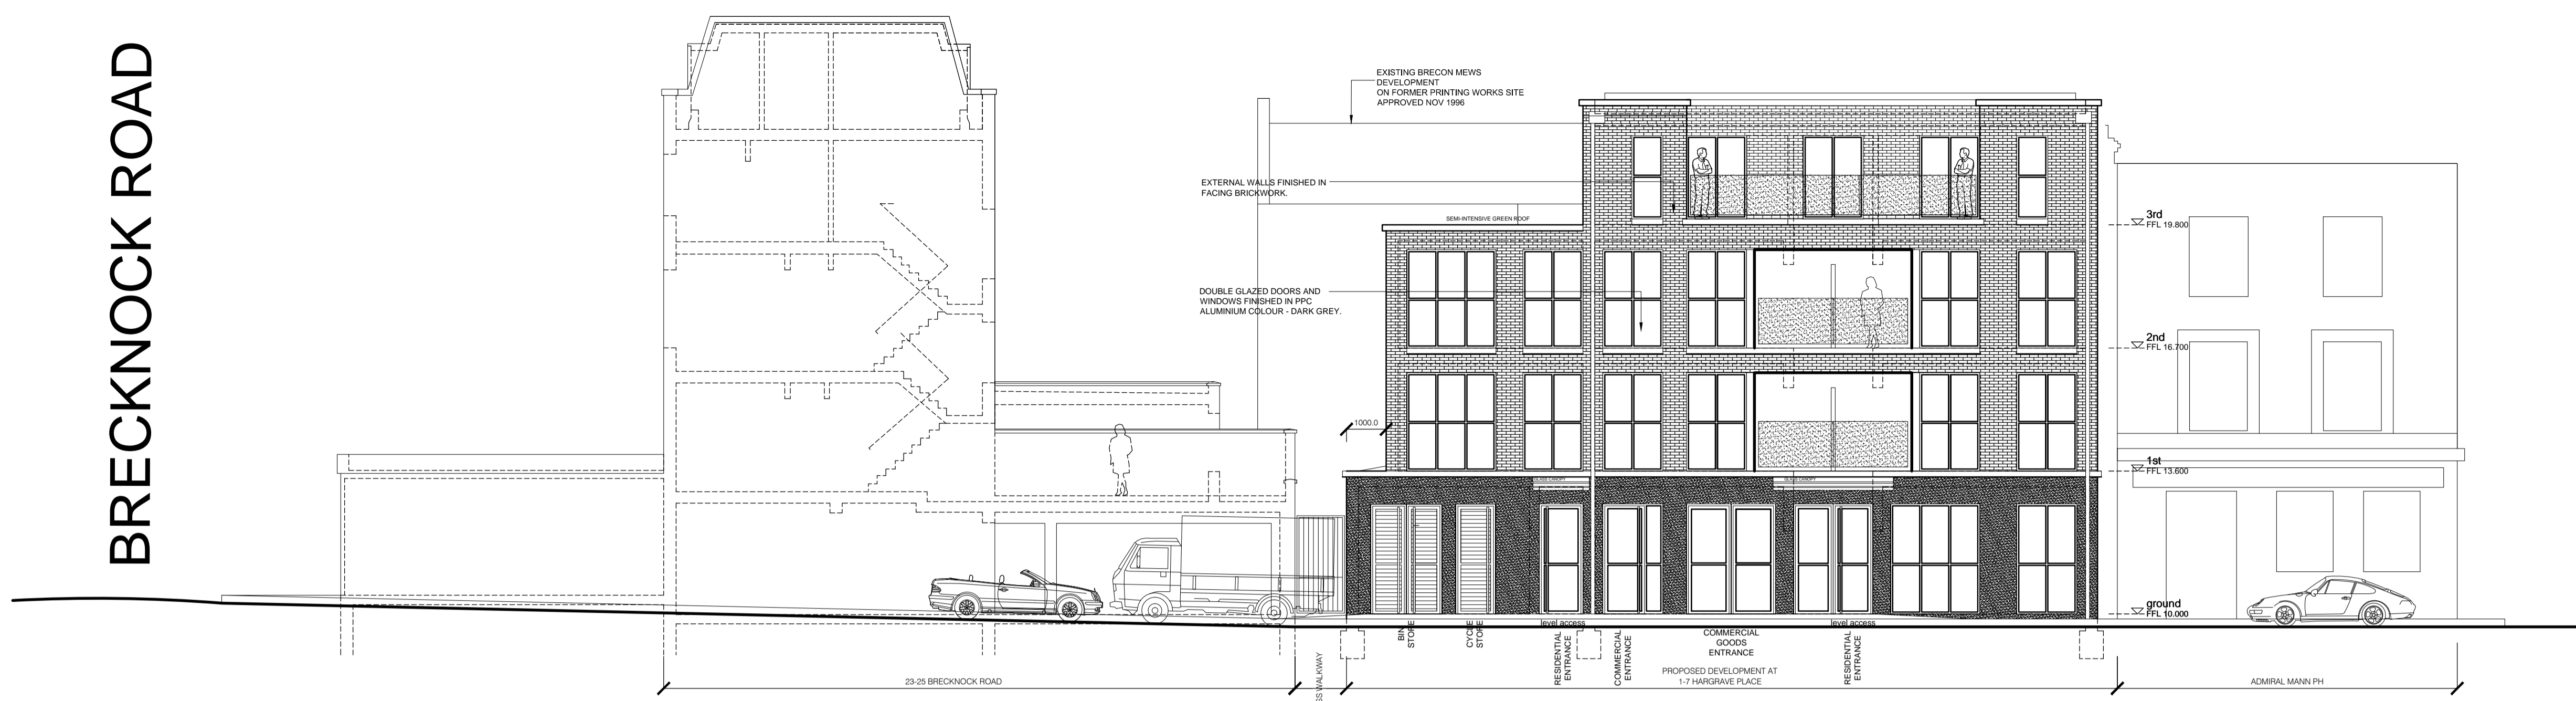


EXISTING HARGRAVE PLACE ELEVATION 1:100 @ A1

BRECKNOCK ROAD

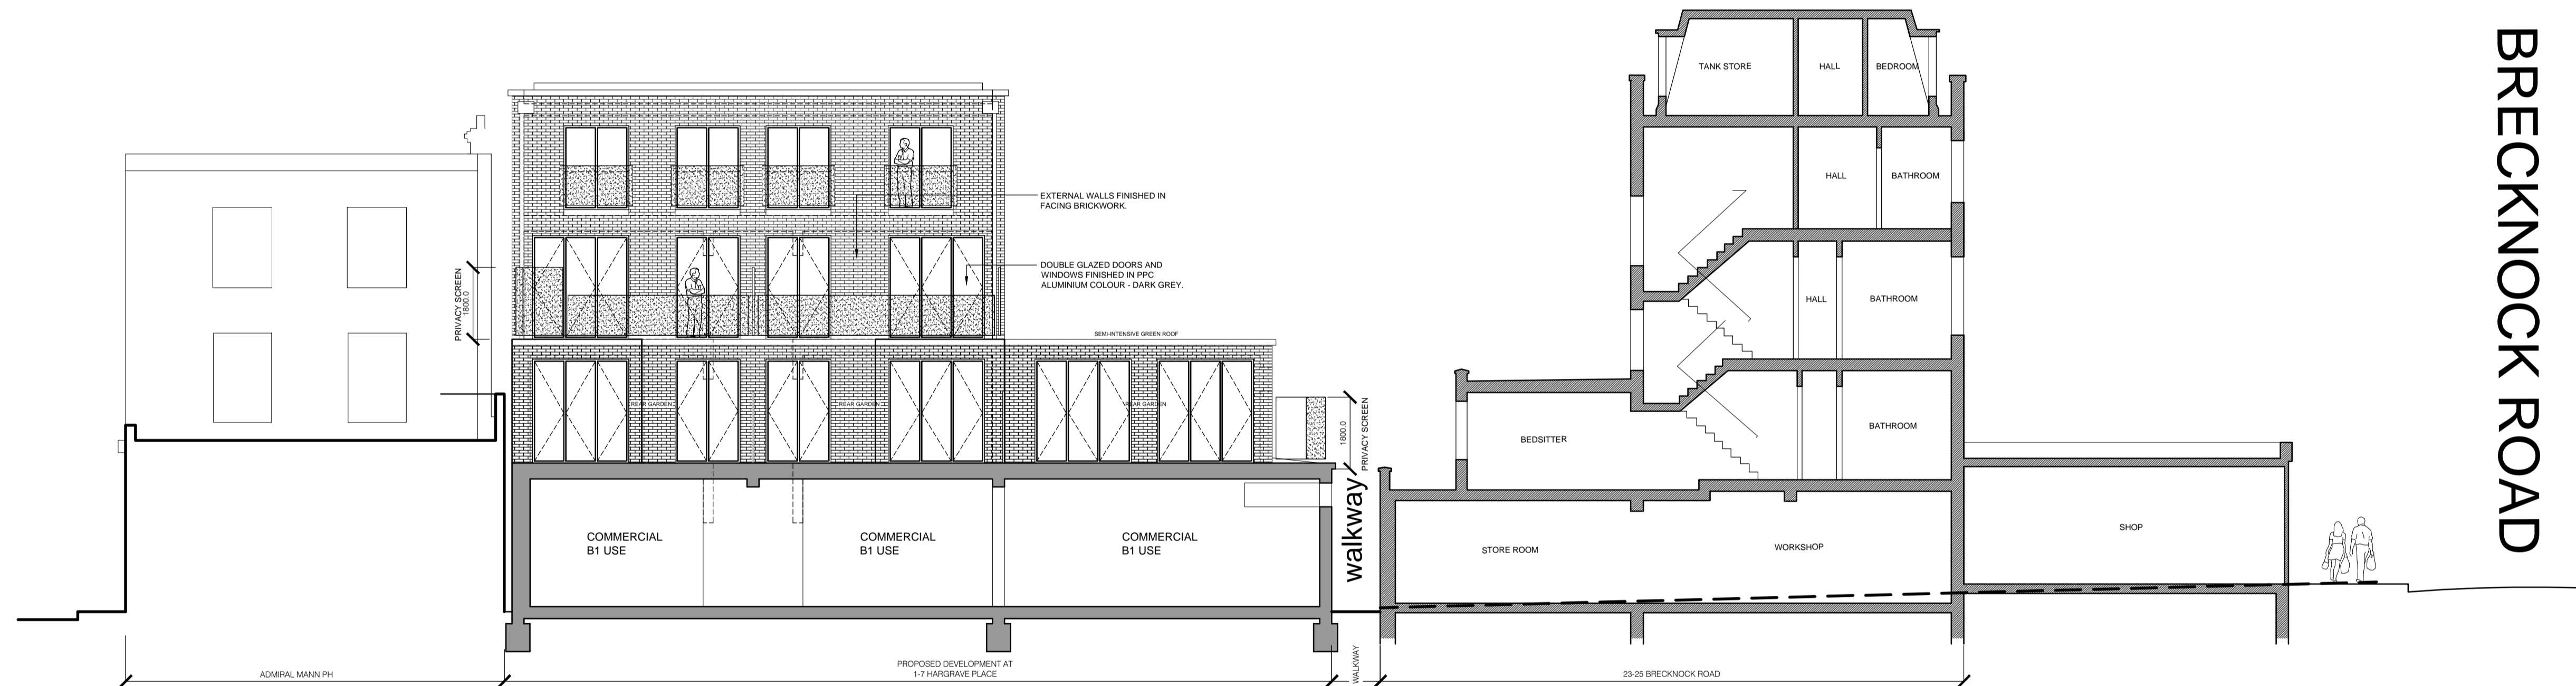

EXISTING REAR ELEVATION 1:100 @ A1

1-7 HARGRAVE PLACE CONSTRUCTED FULLY INDEPENDANT AND DETACHED FROM THE REAR OF 5-7 BRECON MEWS

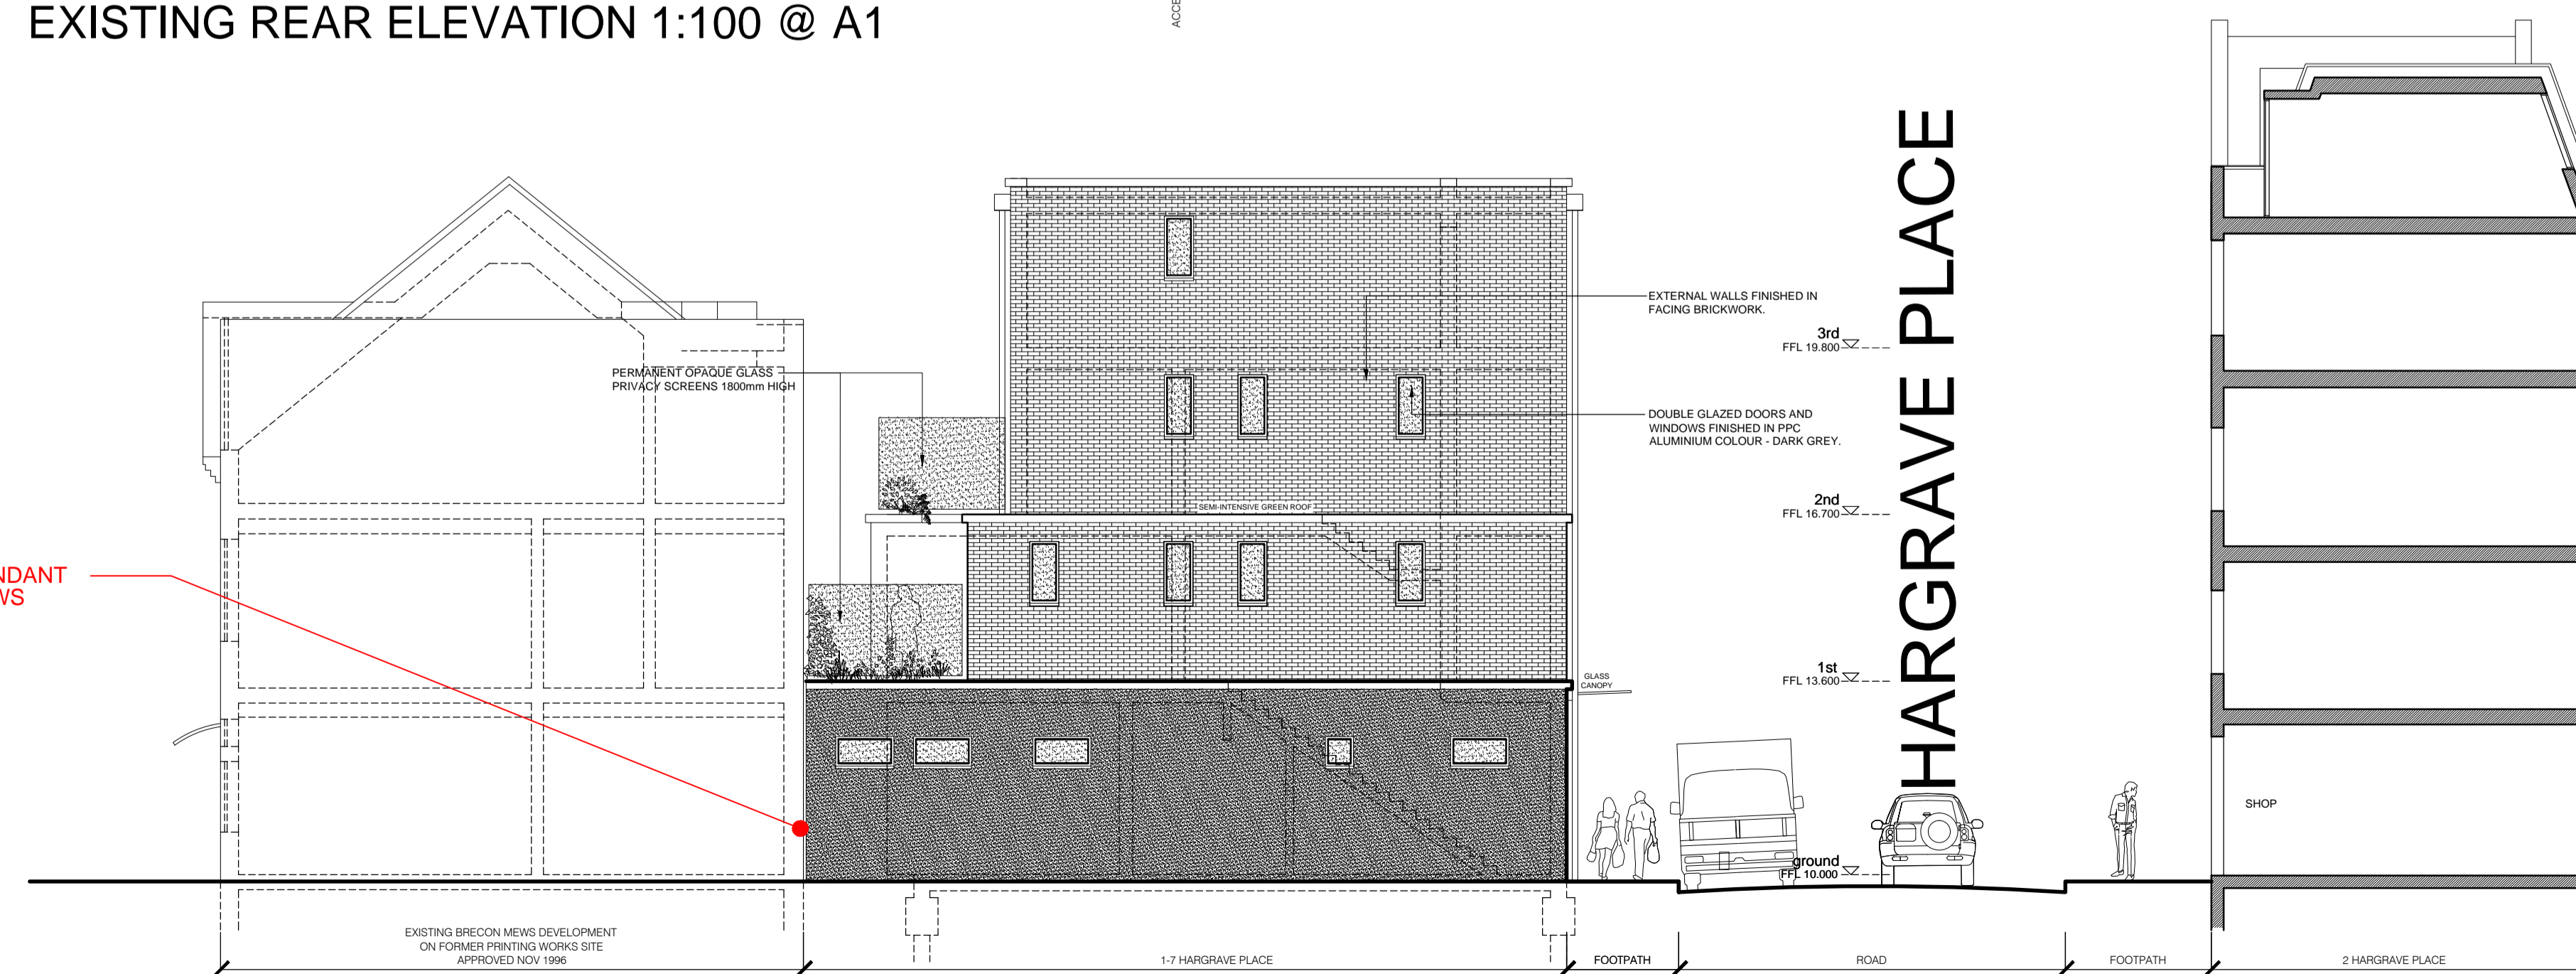

EXISTING SIDE ELEVATION 1:100 @ A1

For Approval

A	UPDATED, ADDITIONAL INFO ADDED FOLLOWING COMMENTS FROM PLANNING DEPARTMENT	12.05.22
---	--	----------

revision	description	date
ga	GENESIS ARCHITECTS LTD 7-26 Margate Road, Stamford Abbots Ware Hertfordshire SG12 8EP T : 01920 877998 F : 01920 877998 E: genesis.architect@btconnect.com W: www.genesisarchitects.ltd.uk	

client	Hargrave Developments Ltd
project	RESIDENTIAL DEVELOPMENT AT 1-7 HARGRAVE PLACE LONDON N7 0BP
title	EXISTING ELEVATIONS

date	DEC 21	scale	AS SHOWN	drawn	IRMB
------	--------	-------	----------	-------	------

drawing no	GAL 358 (PC) 004 A	revision	
------------	--------------------	----------	--