


notes:
Do not scale from this drawing


All dimensions to be checked on site and any discrepancies reported to the Architect/Contract Administrator before proceeding with the works on site, or off-site fabrication




SCALE 1:100@A1

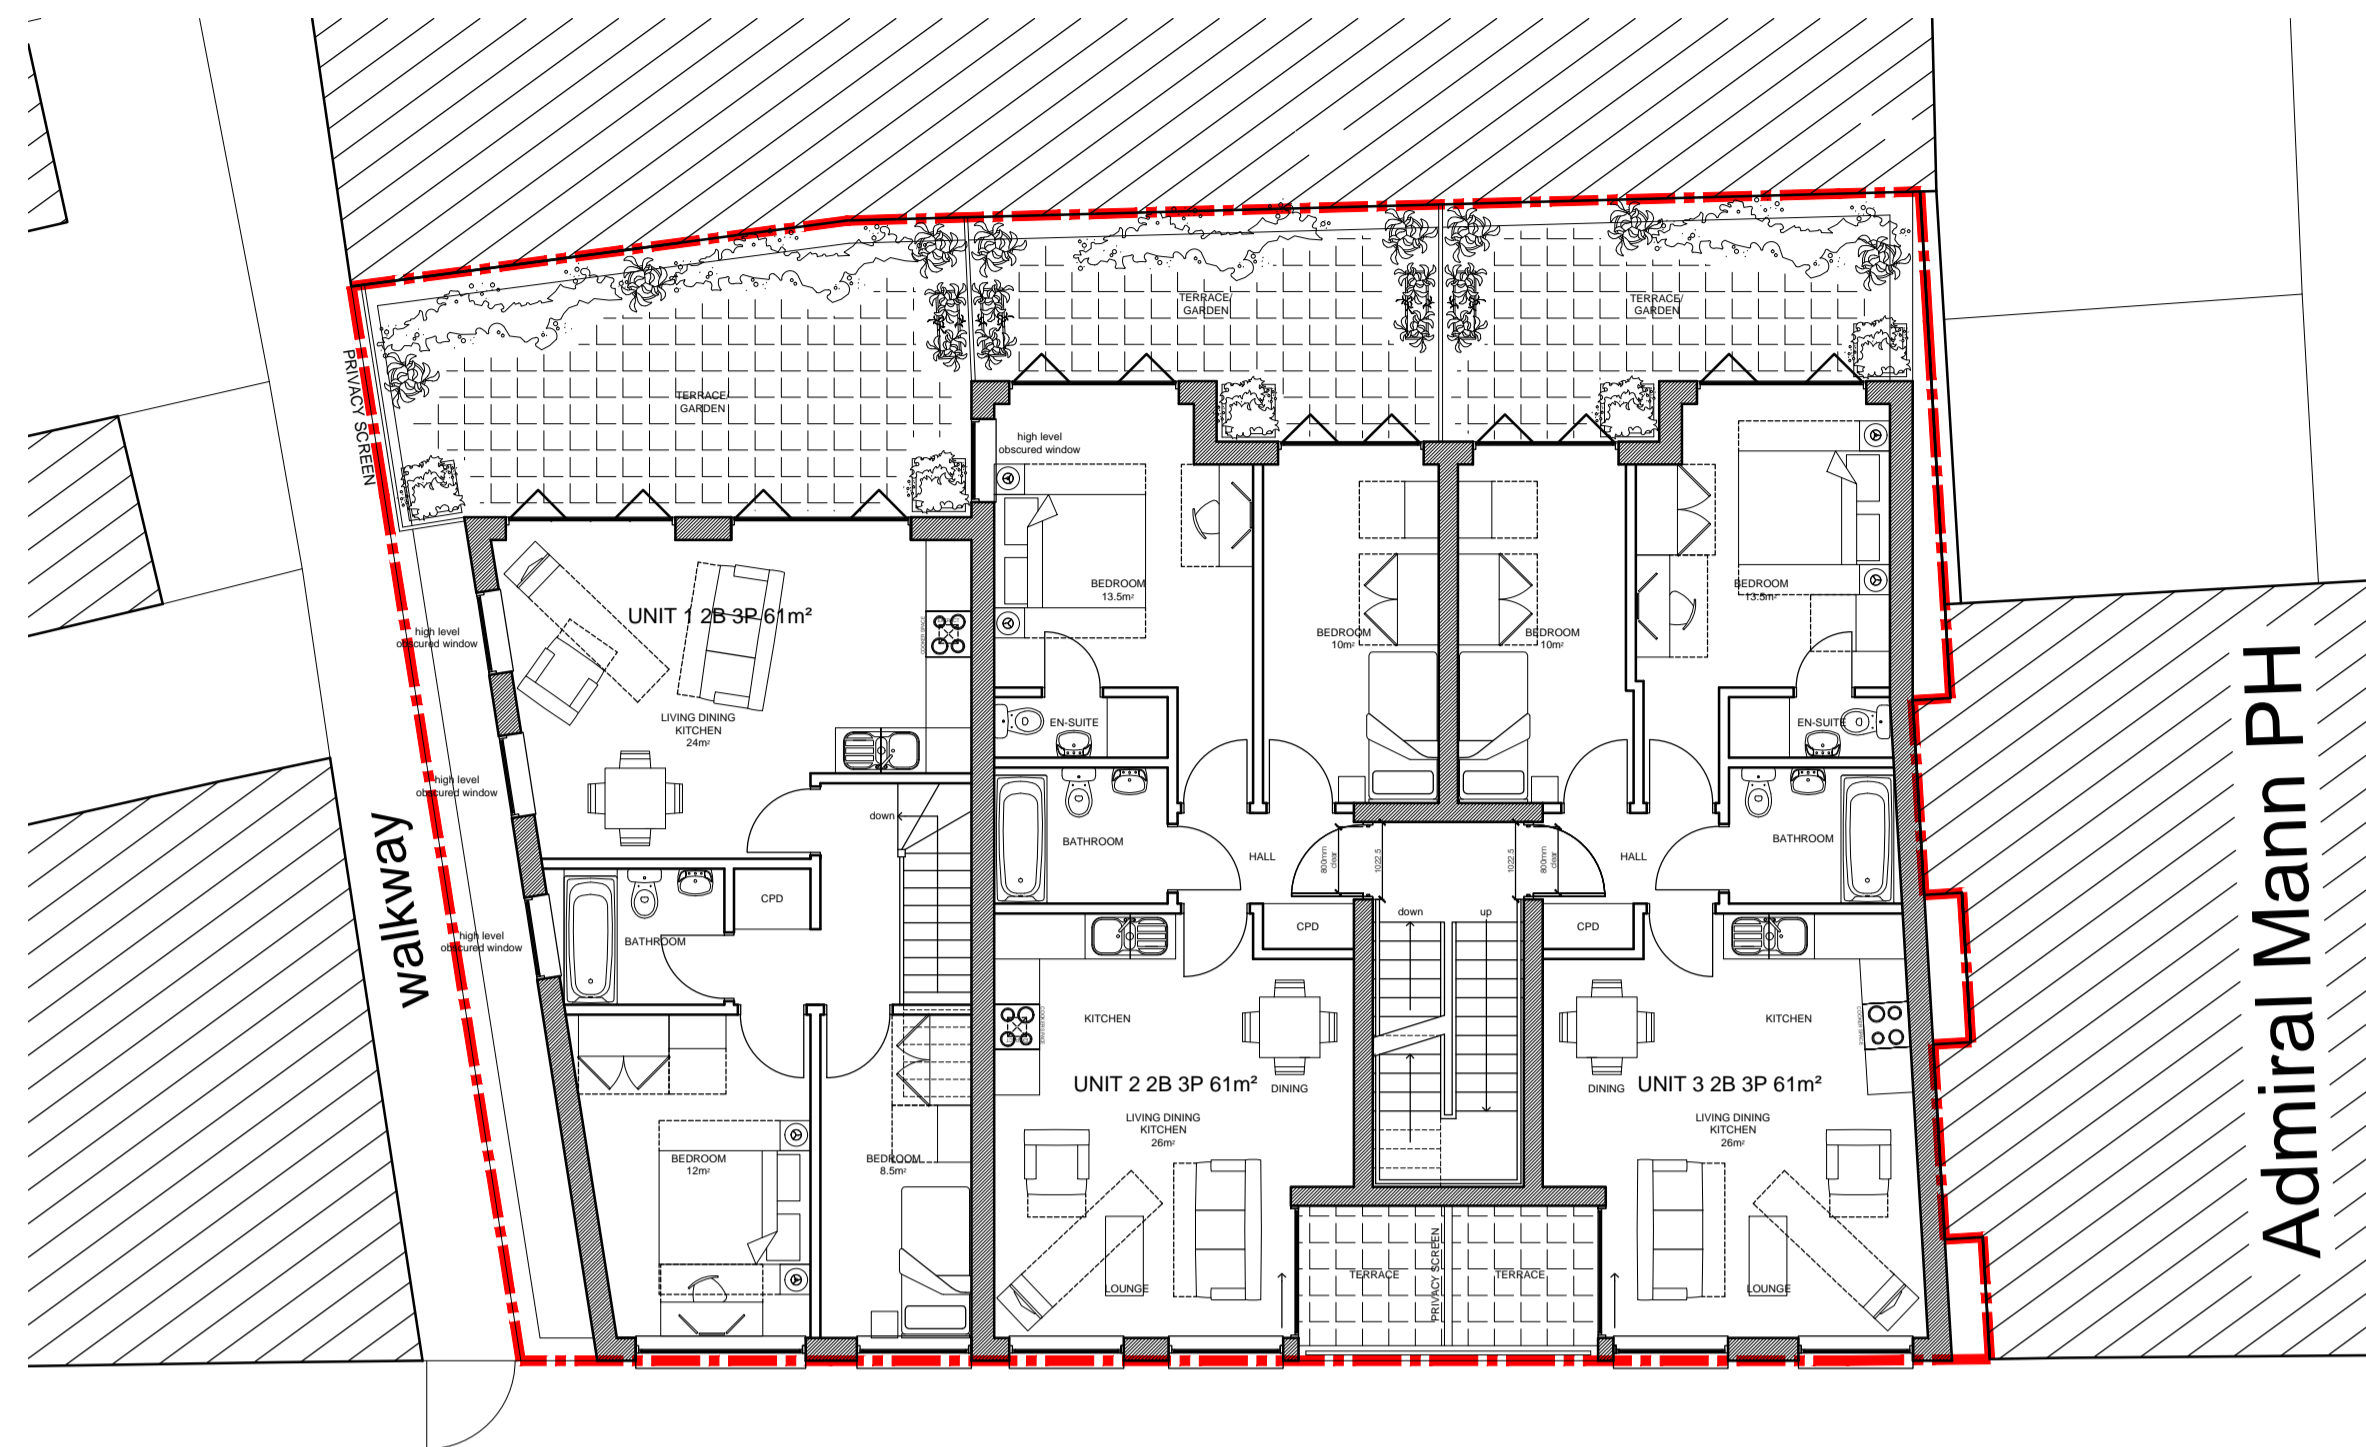

FIRST FLOOR PLAN 1:100 @ A1

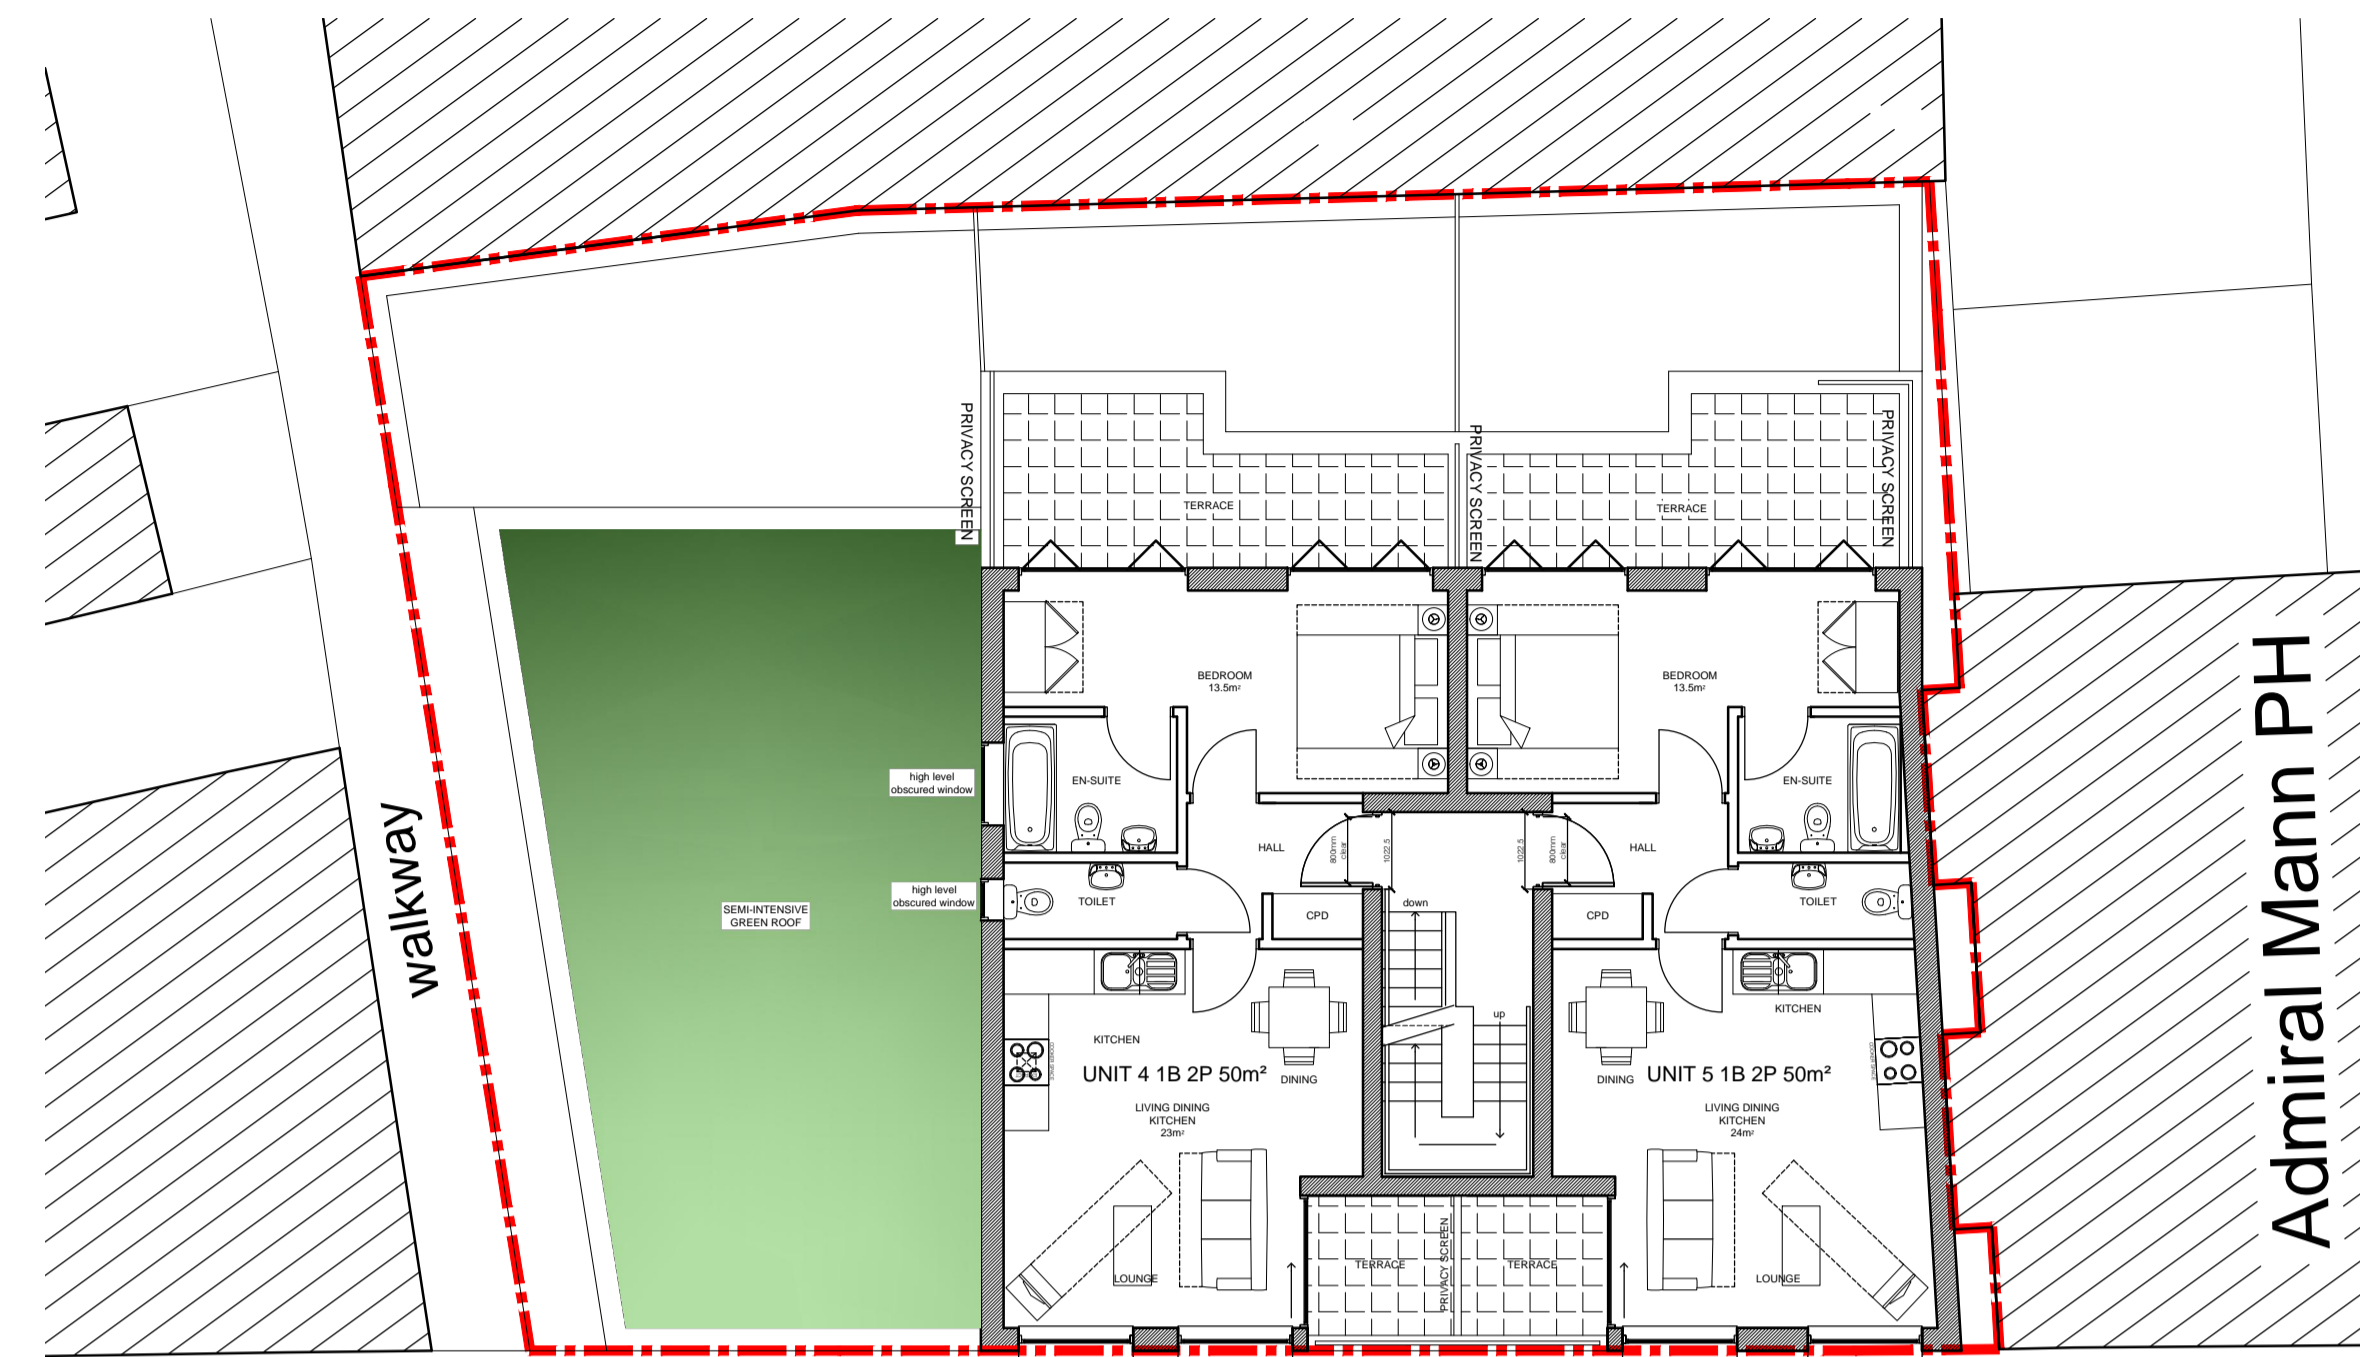

SECOND FLOOR PLAN 1:100 @ A1

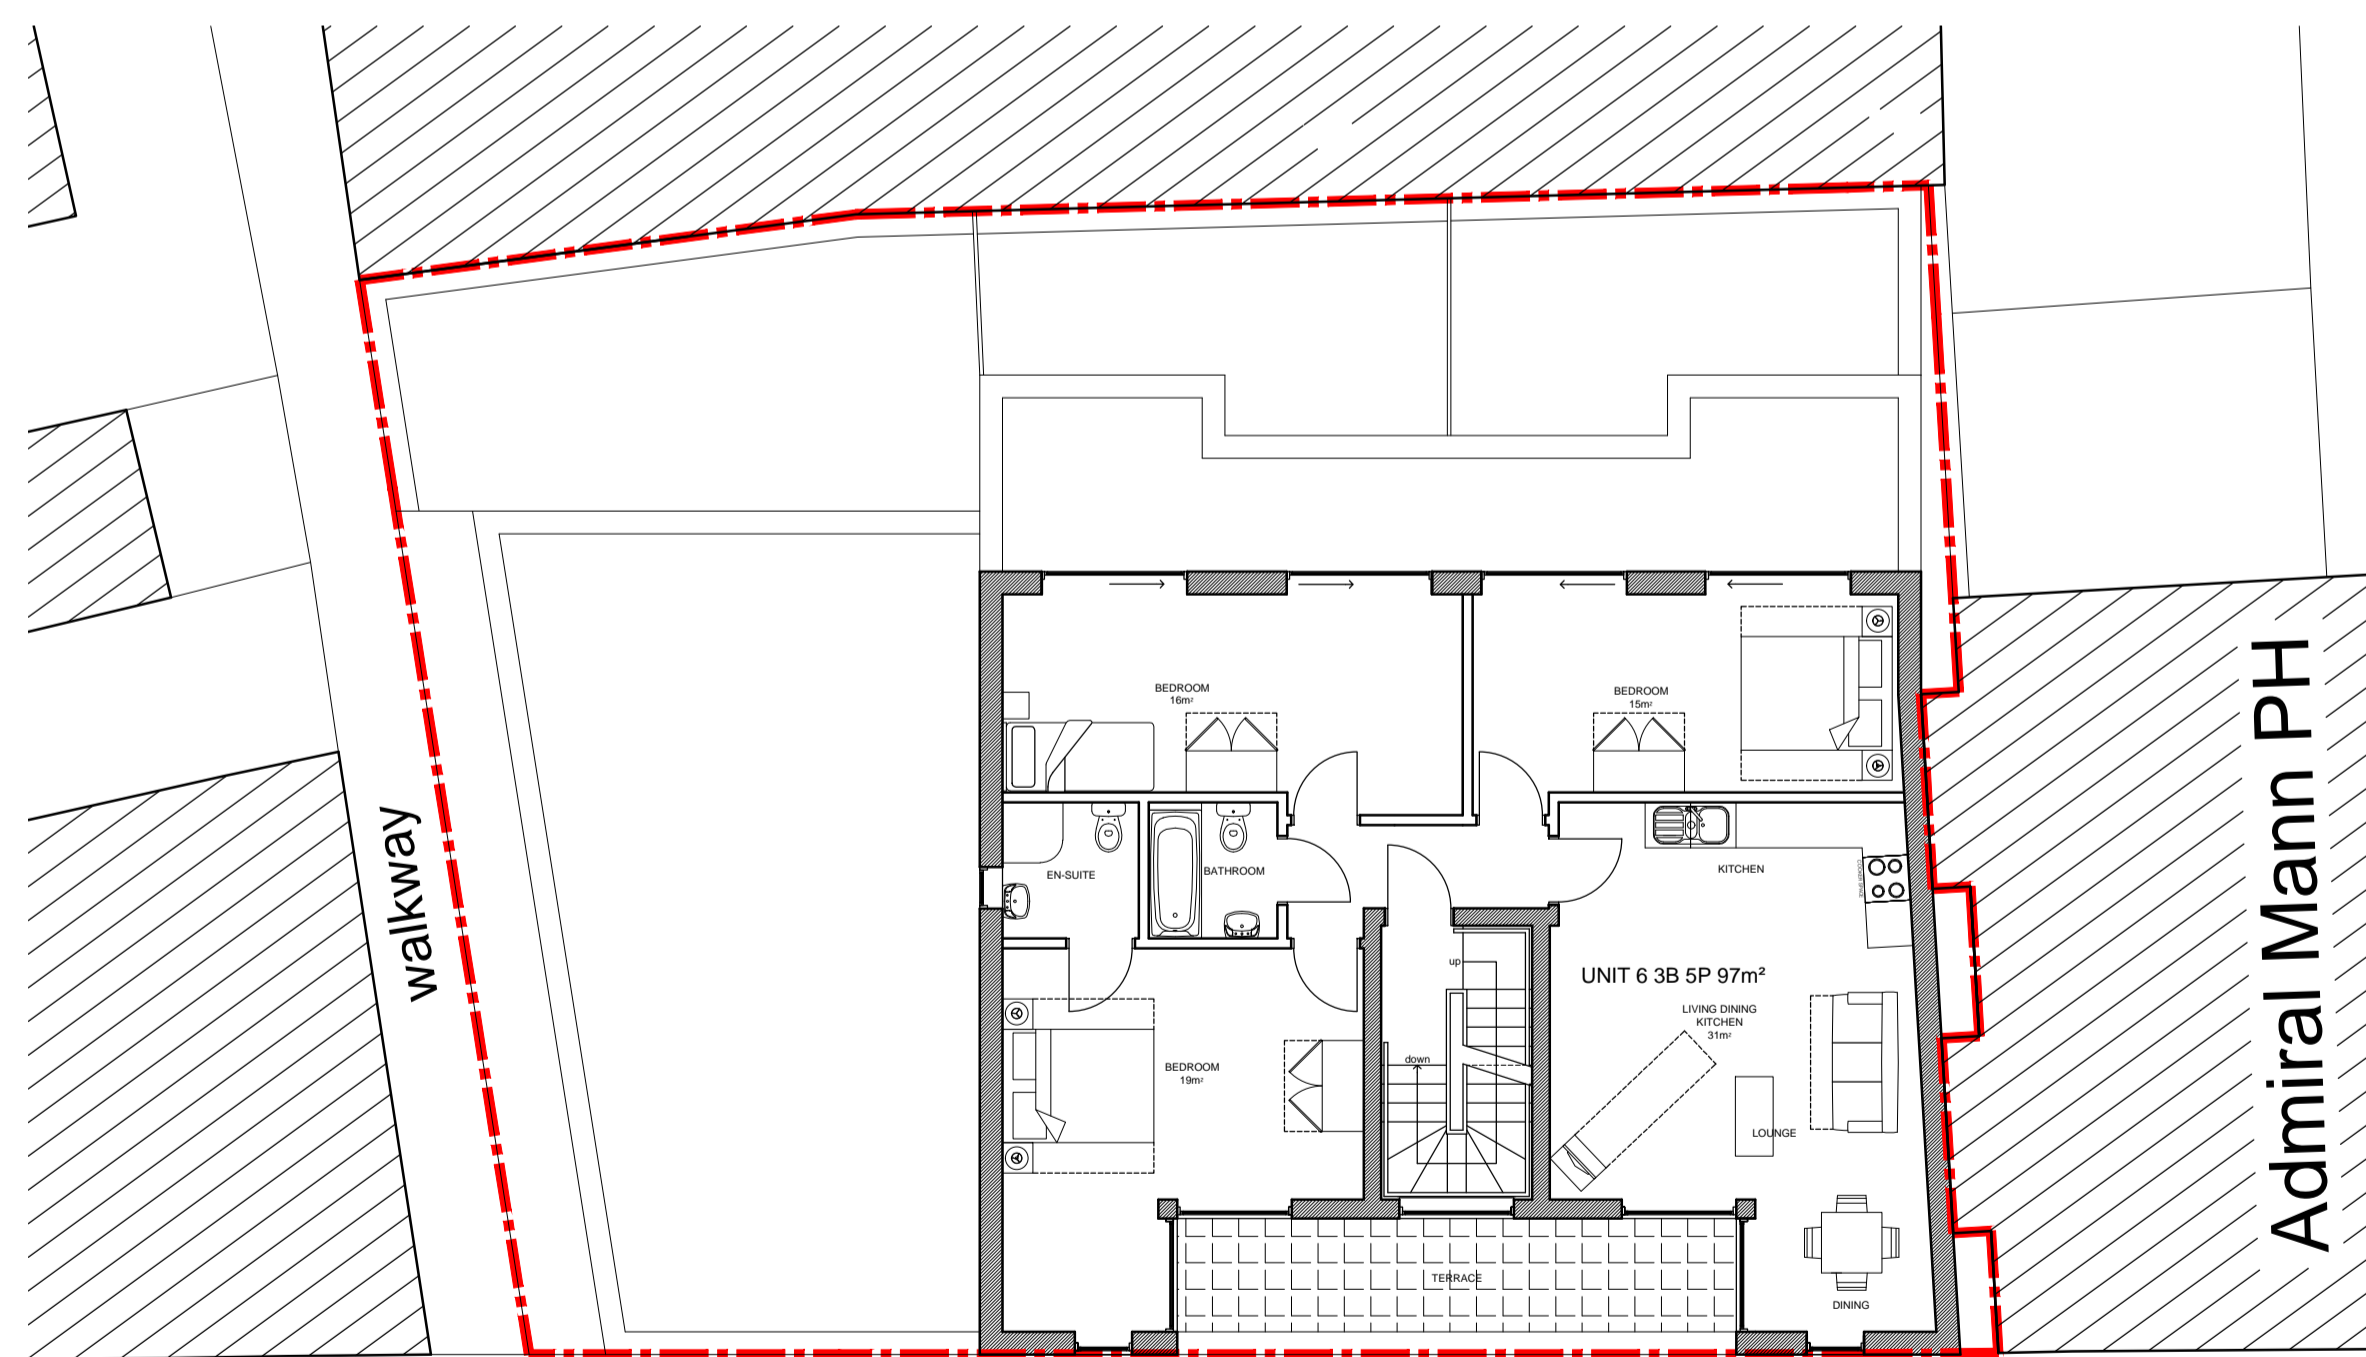

THIRD FLOOR PLAN 1:100 @ A1

For Approval							
<table border="1"> <thead> <tr> <th>revision</th> <th>description</th> <th>date</th> </tr> </thead> <tbody> <tr> <td> </td> <td> </td> <td> </td> </tr> </tbody> </table>	revision	description	date				<p>GENESIS ARCHITECTS LTD 7-26 Margate Road, Stamford Abbots Ware Hertfordshire SG12 8EP</p> <p>T: 01920 877998 F: 01920 877998 E: genesis@gaarchitects.co.uk W: www.genesisarchitects.ltd.uk</p>
revision	description	date					
<p>client Hargrave Developments Ltd</p>							
<p>project RESIDENTIAL DEVELOPMENT AT 1-7 HARGRAVE PLACE LONDON N7 0BP</p>							
<p>title EXISTING UPPER FLOOR PLANS</p>							
<p>date DEC 21</p>	<p>scale AS SHOWN</p>						
<p>drawing no GAL 358 (PC) 005 /</p>	<p>drawn IRMB</p>						