



notes:
 Do not scale from this drawing
 All dimensions to be checked on site and any discrepancies reported to the Architect/Contract Administrator before proceeding with the works on site, or off-site fabrication

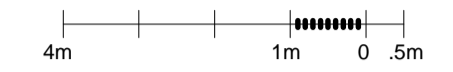


SCALE 1:100@A1

BRECKNOCK ROAD

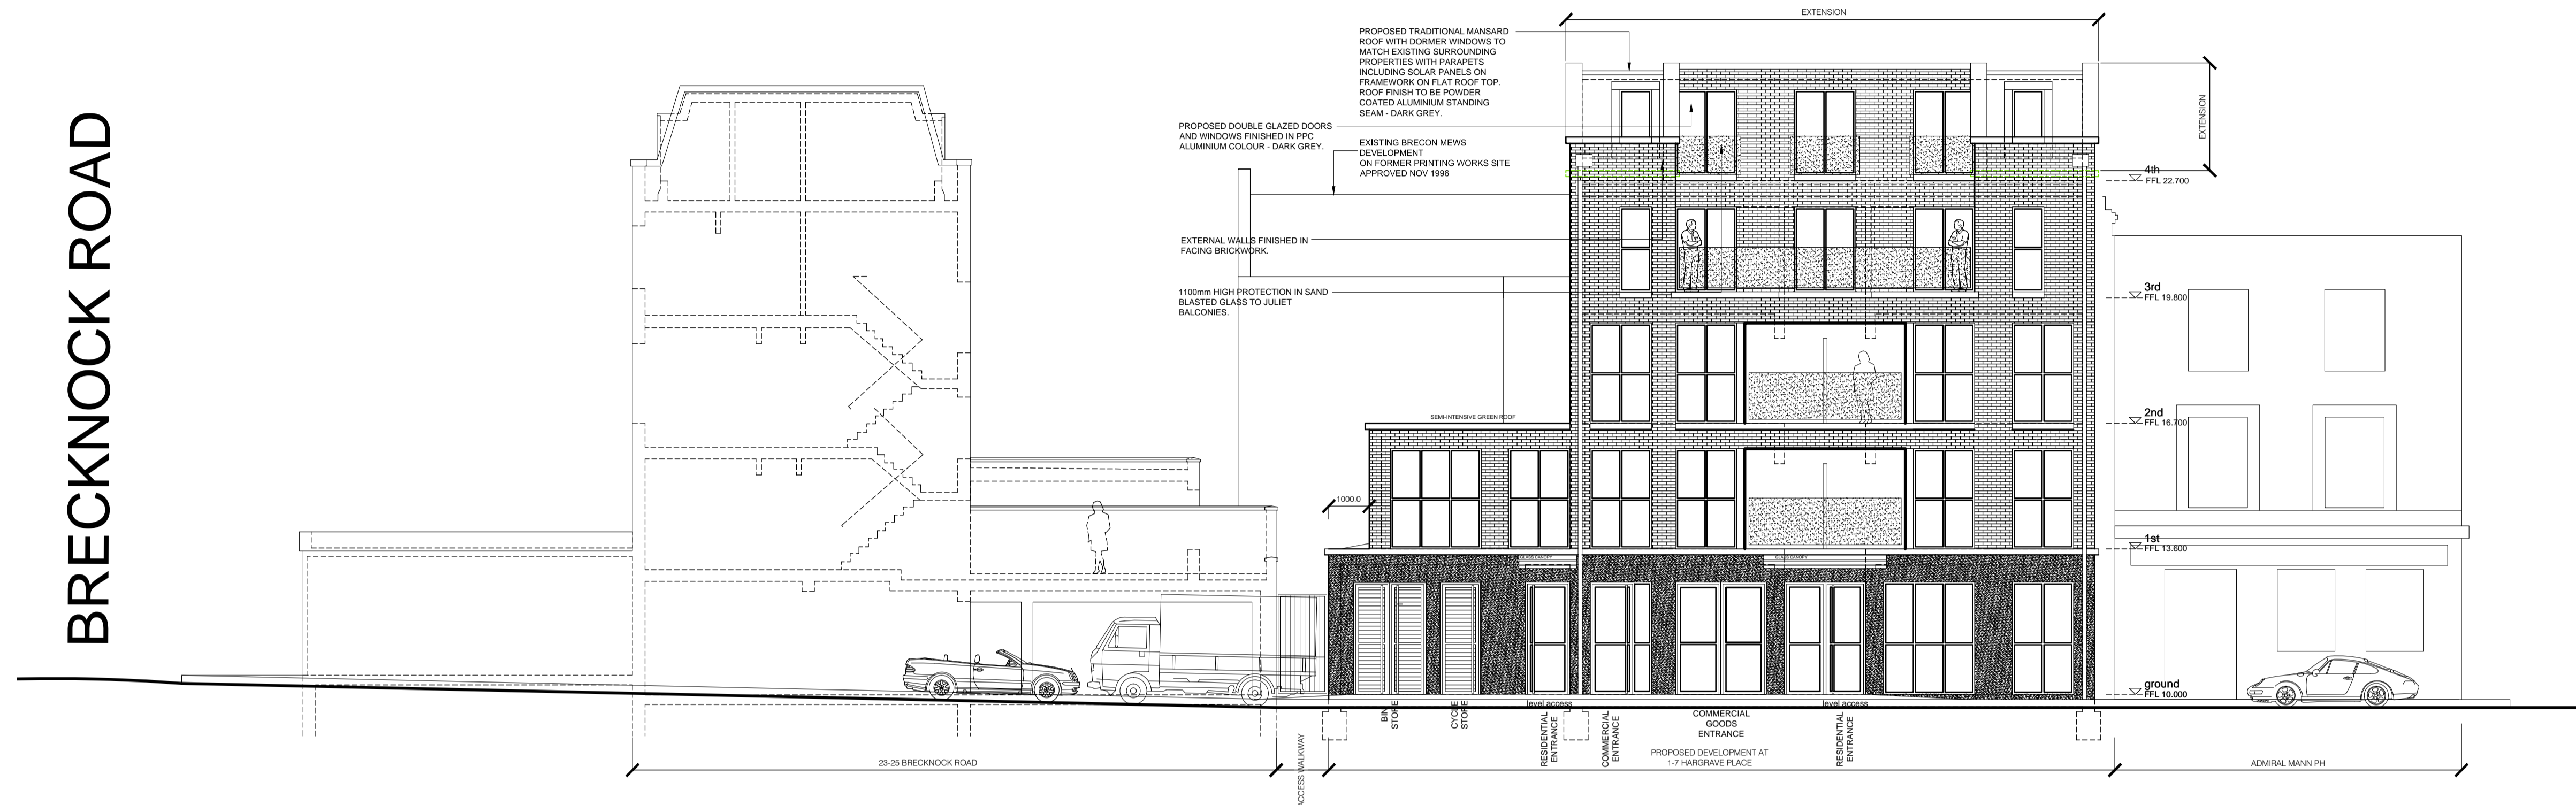

PROPOSED FRONT ELEVATION 1:100 @ A1

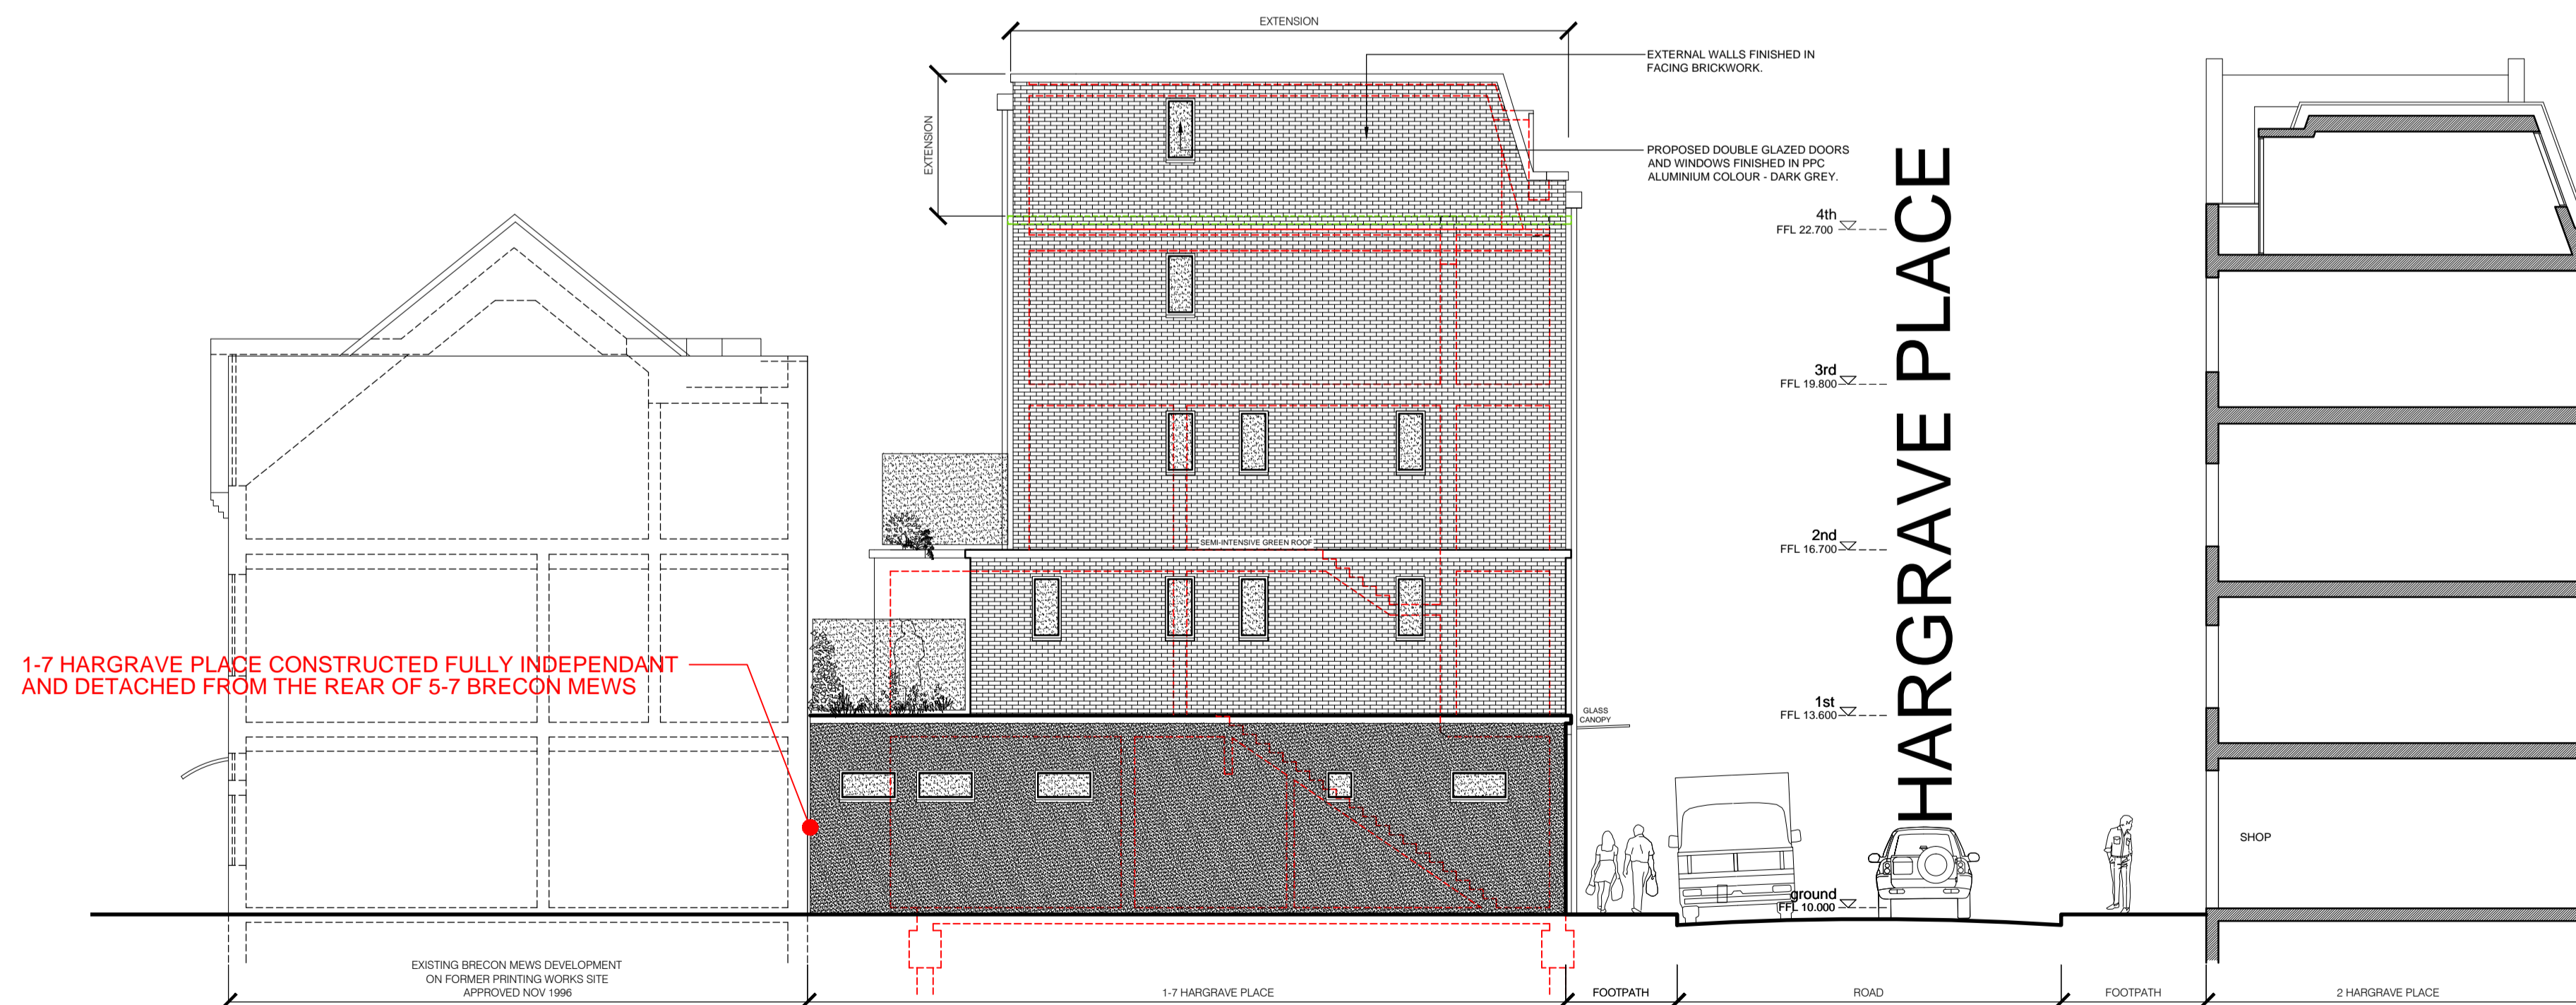

PROPOSED SIDE ELEVATION 1:100 @ A1

For Approval

A UPDATED, ADDITIONAL INFO ADDED FOLLOWING COMMENTS FROM PLANNING DEPARTMENT 12.05.22

revision	description	date
1	GENESIS ARCHITECTS LTD 7-26 Margate Road, Stamford Abbots Ware Hertfordshire SG12 8EP T: 01920 877998 F: 01920 877998 E: genesis.architect@btconnect.com W: www.genesisarchitects.ltd.uk	

client
Hargrave Developments Ltd

project
RESIDENTIAL DEVELOPMENT AT
1-7 HARGRAVE PLACE
LONDON
N7 0BP

title
PROPOSED ELEVATIONS
SHEET 1

date DEC 21 scale AS SHOWN drawn IRMB

drawing no GAL 358 (PC) 012 A