




notes:
 Do not scale from this drawing
 All dimensions to be checked on site and any discrepancies reported to the Architect/Contract Administrator before proceeding with the works on site, or off-site fabrication

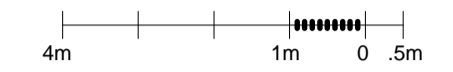

SCALE 1:100@A1

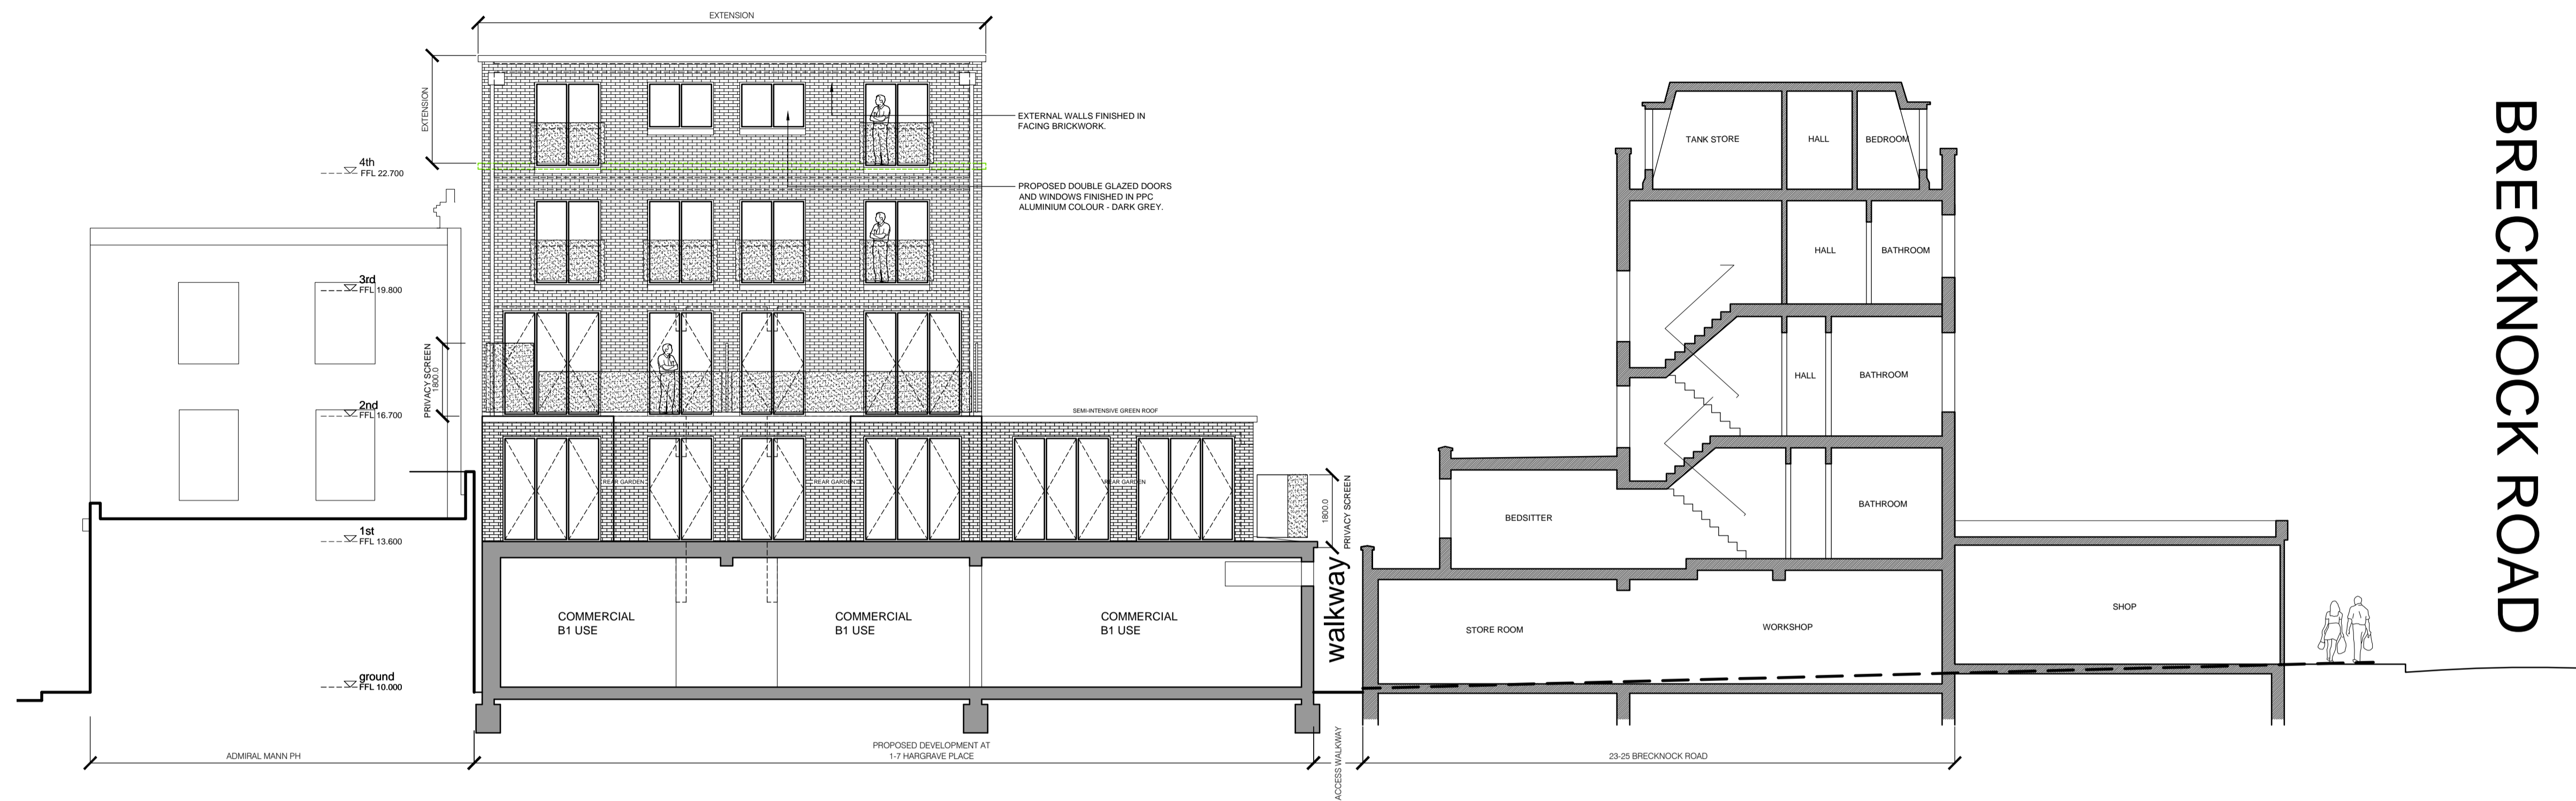

PROPOSED REAR ELEVATION 1:100 @ A1

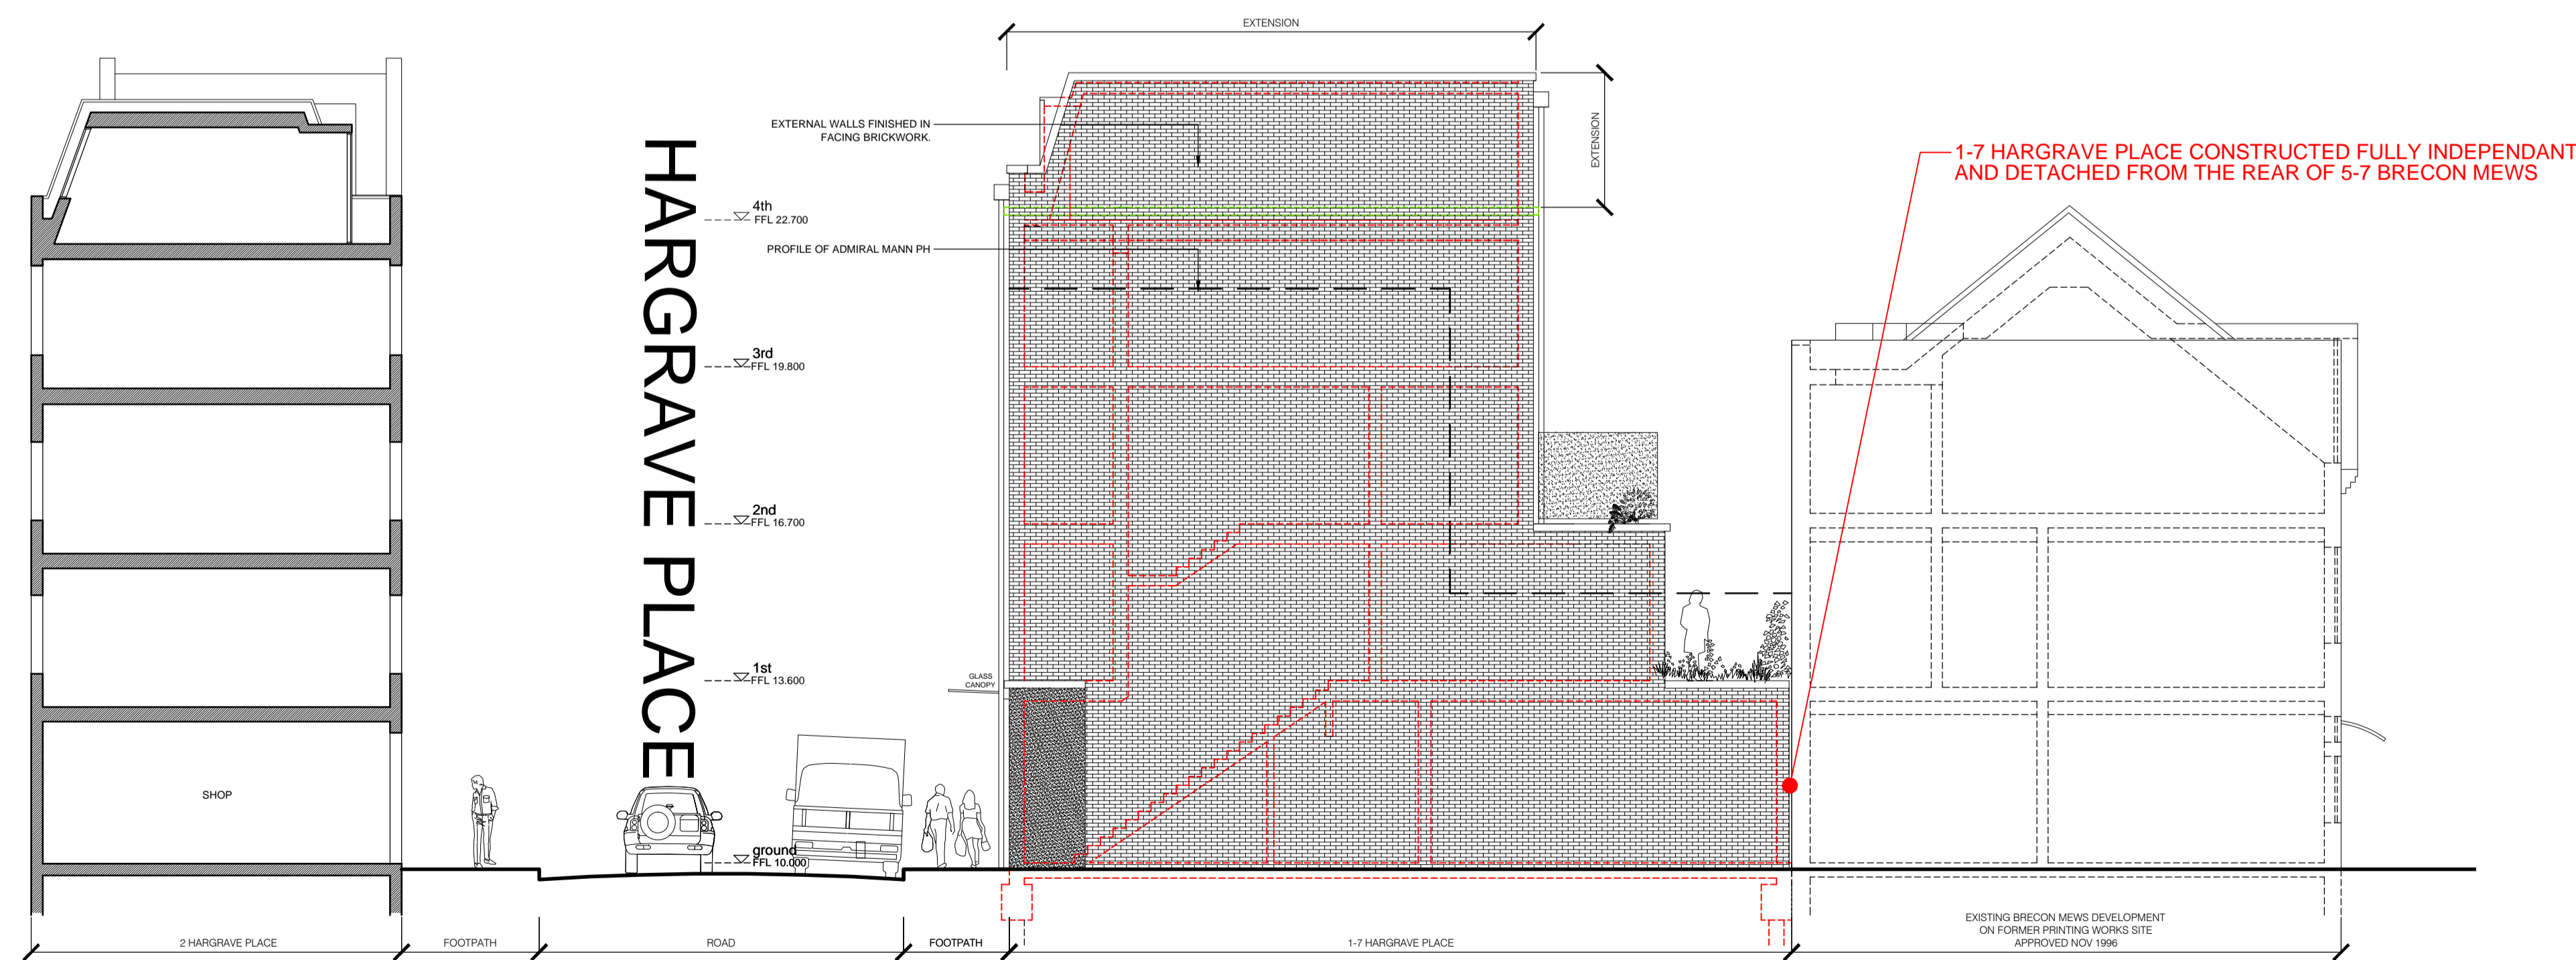

PROPOSED SIDE ELEVATION 1:100 @ A1

For Approval

revision	description	date
A	UPDATED, ADDITIONAL INFO ADDED FOLLOWING COMMENTS FROM PLANNING DEPARTMENT	12.05.22

ga Ltd

GENESIS ARCHITECTS LTD
 7 St Margarets Road, Stoneyard Abbots
 Ware Hertfordshire SG12 8EP
 T: 01920 877998
 F: 01920 877998
 E: genesis@genesisarchitects.co.uk
 W: www.genesisarchitects.ltd.uk

client
 Hargrave Developments Ltd

project
 RESIDENTIAL DEVELOPMENT AT
 1-7 HARGRAVE PLACE
 LONDON
 N7 0BP

title
 PROPOSED ELEVATIONS
 SHEET 2

date DEC 21 scale AS SHOWN drawn IRMB

drawing no GAL 358 (PC) 013 A