



- Concealed fixings details TBC by contractor.
- Vinyl Chinese text applied to face of column below. To be horizontal level, NO level with counter or floor.

EXTERNAL SIGNAGE

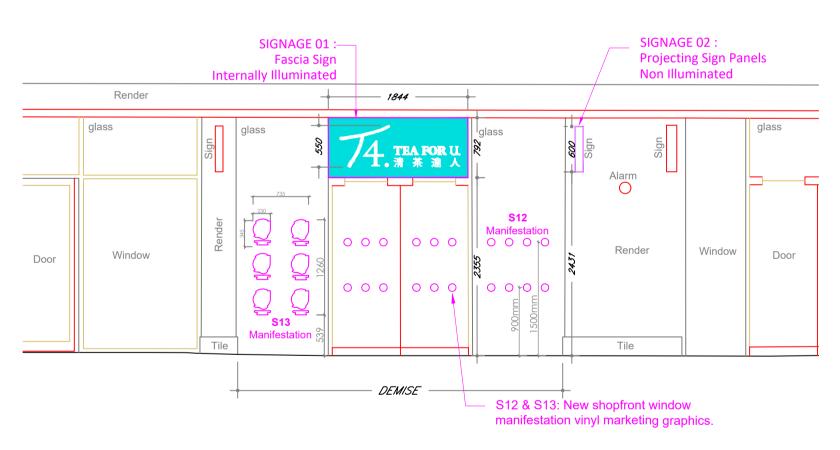

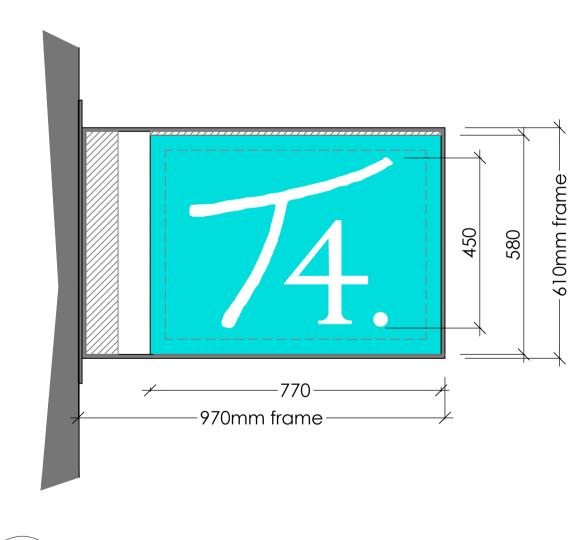

FRONT ELEVATION

(S01)

EXTERNAL SIGNAGE

INTERNALLY ILLUMINATED FASCIA SIGN Scale 1:50

- 1No flat aluminium fascia box with 200mm folded returns finished on each side in Pantone 3265C
- Fascia sign seating below existing plasterboard ceiling and supported from main concrete sofit- full details TBC by signage manufacturer. All fixings to be hidden.
- Internally illuminated 'T4' individual built up letters in white acrylic face. • 60 mm projection laser cut "TEA FOR U & taiwan text" with white acrylic
- internally illuminated 5mm push through the panel. • LED lights with maximum luminance 200 candelas/m².
- Sub-Contractor to ensure even illumination with no diodes visible.
- All cabling and Fixing details to be concealed.
- All finishes to be sealed and weathered.

EXTERNAL SIGN NON ILLUMINATED PROJECTING SIGN

S02

Scale 1:10

frame RAL7044.

BR1-VPD-T002

• Double sided removable face panels with folded returns (max r2) • Faces constructed from 5mm opal acrylic with vinyl applied graphics. • Face panels fixed in to 10mm thick stove-enamelled internal sign

• For fixing details and more info refer to Brunswick Centre Plan:



- Manifestation to shopfront glazing
- Applied at 900mm & 1500mm AFFL Internally applied Vinyl circular graphics
- Approx 50mm radius. 100mm Diameter
- Colours : Pantone 3265




Scale NTS

COLOUR TBC.

- WHITE Background form inside
- Approx size AS SHOWN
- Colours : as shown

BUILDING IS GRADE II LISTED BUILDING AND LOCATED WITHIN A CONSERVATION AREA. LISTED BUILDINGS CONSENT REQUIRED FOR WORKS.

ALL WORKS AS SHOWN SUBJECT TO PLANNING AND BUILDING CONTROL APPROVALS.

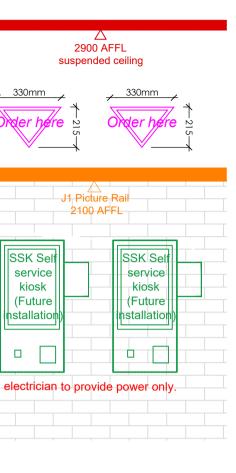

INTERNAL SIGNAGE INTERNAL WALL GRAPHICS

 Non illuminated Vinyl applied graphic • Located above SSK unit. Painted wall surface

• Marketing graphics applied to shopfront glazing • Internally applied DIGITALLY PRINTED vinyl graphics

FINAL GRAPHICS IN DEVELOPMENT

DELTA BRAVO GROUP LTD NOTES:

Proposed plans & elevations have been prepared on the basis of drawings; 48601bwls-01 provided by Survey Solutions to Delta Bravo Ltd. Delta Bravo Ltd accept no liability for the accuracy or completeness of the original drawings. "As-built" unit must be checked against the drawings prior to any works.

Delta Bravo Group Ltd copyright. This drawing shall not be reproduced without express written permission from DBG. Delta Bravo Group accept no responsibility or liability for drawing alterations carried out by others and have not checked such alterations.


This drawing shall not be scaled to ascertain any dimensions. Asbestos survey required prior to commencement. Contractor/Structural Engineer to confirm load bearing walls.

APPROVALS : SUB-CONTRACTOR

Detail design signage proposals to be carried out by specialist sub contractor to approval of; Delta Bravo and T4.

Signage manufacturer to NOTE :

Signage manufacture is to confirm all dimensions on site prior to manufacture. Please also ensure signage is designed and manufactured using correct graphic files to T4 spec - not this drawing. Please consult with T4 or DELTABRAVO for .ai/TIFF files as required.

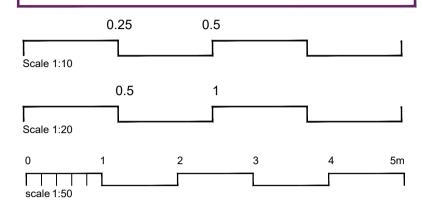

MANIFESTATION:- Where required,

manifestation to glazed windows and doors to be in accordance with Approved Documents K4 & N2. Manifestation to be in the form of 100mm Ø T4 vinyl roundels applied to inside face of glass @ 250mm centres, in bands at two levels - from FFL/GL, 900mm to CL of lower band and 1500mm to CL of upper band. NB. manifestation not required to windows where internal leaner bars with a modesty panel are installed, or where there are internal window poster frames.

LUMINANCE:- Maximum luminance of all signs is 200 candelas/m².

NOTES:- Fixing and support details to be approved by Local Authority, all by specialist signage contractor. Main contractor to provide suitable flat grounds and electrical power tails for the signage. Projecting signage as part of landlords estate signage - new T4 to be incorporated. works to approval of landlord. Signage projecting over the public highway will require a licence or an amendment to an existing licence under section 177 of the Public Highways Act 1980 -As existing. The consent of the property owner is

required under the Town & Country Planning Act 1990 ⁰ Town & Country Planning (Control of Advertisements) Regulations 2007.

А	Revised Projecting Sign as	Brunswick Centre Design.		05.06.23
REV	AMENDMENT			DATE
NOTES: CONTRACTORS MUST VERIFY ALL DIMENSIONS ON SITE BEFORE COMMENCEMENT OF ANY WORK OR PREPARING MANUFACTURING DRAWINGS ANY DISCREPANCIES ON THIS DRAWING ARE TO BE NOTIFIED TO THE DESIGNER IMMEDIATELY				
DECONSTRUCTION * SHOPFITTING * PROJECT MANAGEMENT Academy House London Road Camberley Surrey GU15 3HL				
T4				
PROJECT Unit 34 Brunswick Centre, London, WC1N 1AE				
PROPOSED SIGNAGE PLAN				
SCAL	e@A1 1:50	DRAWN BY MW	DATE 16.05.23	
DRAWING № DB566-SG07				