

NO. DR. INFO

DATE

REVISION

PROJECT

14. WAVEL MEWS

LONDON

NW6 3AB

CLIENT

MR JOEL ABRAMS

14. WAVEL MEWS

LONDON, NW6 3AB

DRAWING TITLE

BLOCK PLAN

SCALE

1:100 1:200

SIZE

A1 A3

JOB NO.

202213

STAGE

PLANNING

DWG NO.

202213.P.2011

REVISION

0

DATE

28 JUNE 2022

DRAWN

NL


CHECKED

MM


COPYRIGHT © LAF Architects Ltd  
THIS DRAWING WHICH IS THE PROPERTY  
OF LAF Architects Ltd IS THE SUBJECT  
OF INTELLECTUAL PROPERTY RIGHTS  
INCLUDING COPYRIGHT AND DESIGN RIGHTS  
AND SHALL NOT BE REPRODUCED, LOANED,  
COPIED OR SUBMITTED TO ANY OTHER PARTY

LAF Architects Ltd  
1, MANOR DRIVE · LONDON · N20 0JZ  
ph. 020 8361 1619 · mob. 078 2583 4596  
practice@LAF-Architects.co.uk  
LIMITED COMPANY NO 11895527  
REGISTERED IN ENGLAND & WALES




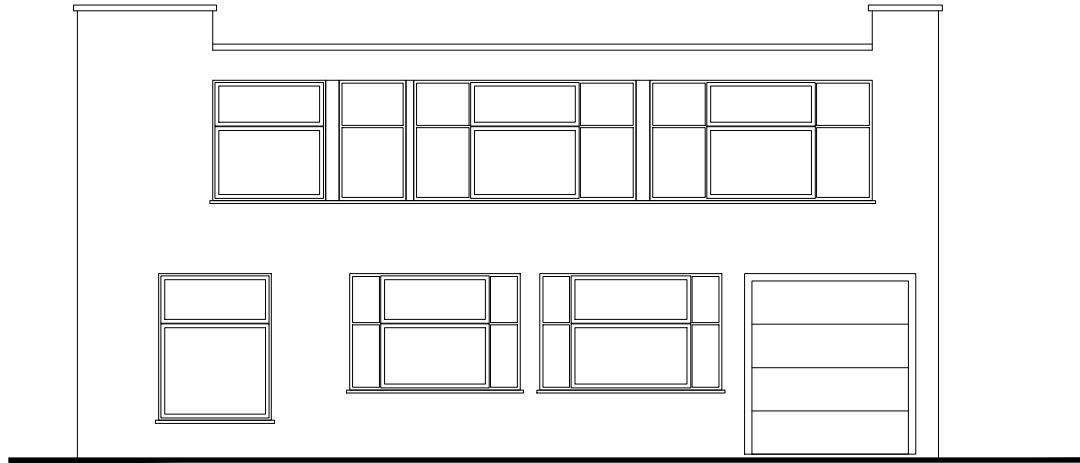



**EXISTING  
FRONT ELEVATION**  
SCALE 1:50

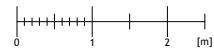


**EXISTING  
FLANK ELEVATION**  
SCALE 1:50

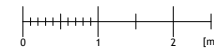

**EXISTING  
FLANK ELEVATION**  
SCALE 1:50

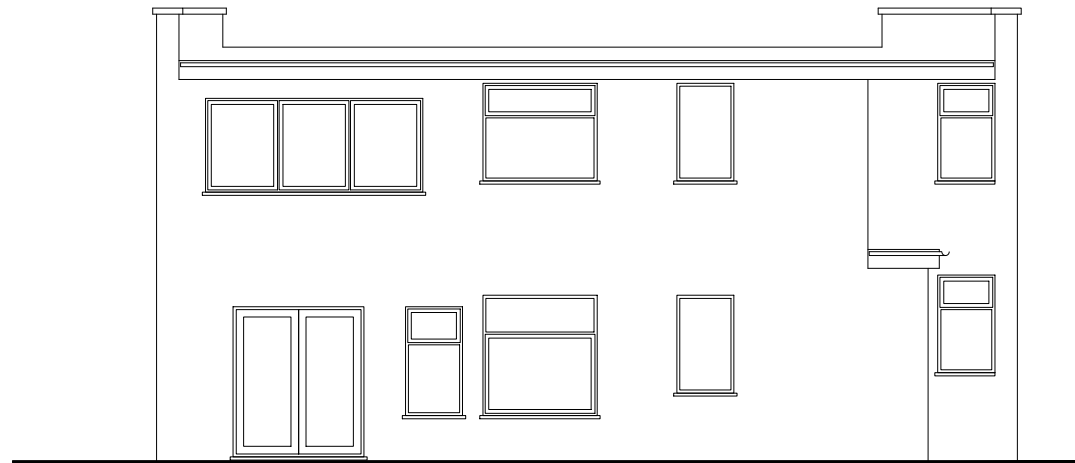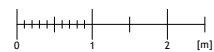

**EXISTING  
REAR ELEVATION**  
SCALE 1:50

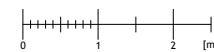

NO. DR. INFO

DATE

REVISION

PROJECT

14. WAVEL MEWS

LONDON

NW6 3AB

CLIENT

MR JOEL ABRAMS

14. WAVEL MEWS

LONDON, NW6 3AB

DRAWING TITLE

EXISTING

ELEVATIONS

SCALE

1:50 1:100

SIZE

A1 A3

JOB NO.

202213

STAGE

PLANNING

DWG NO.

202225.P.2301

REVISION

0

DATE

28 JUNE 2022

DRAWN


NL

CHECKED



MM

COPYRIGHT © LAF Architects Ltd  
THIS DRAWING WHICH IS THE PROPERTY  
OF LAF Architects Ltd IS THE SUBJECT  
OF INTELLECTUAL PROPERTY RIGHTS  
INCLUDING COPYRIGHT AND DESIGN RIGHTS  
AND SHALL NOT BE REPRODUCED, LOANED,  
COPIED OR SUBMITTED TO ANY OTHER PARTY


LAF Architects Ltd  
1, MANOR DRIVE, LONDON, N20 0JZ  
ph. 020 8361 1619 mob. 078 2583 4596  
practice@LAF-Architects.co.uk  
LIMITED COMPANY NO 11895527  
REGISTERED IN ENGLAND & WALES \*\*\*\*\*

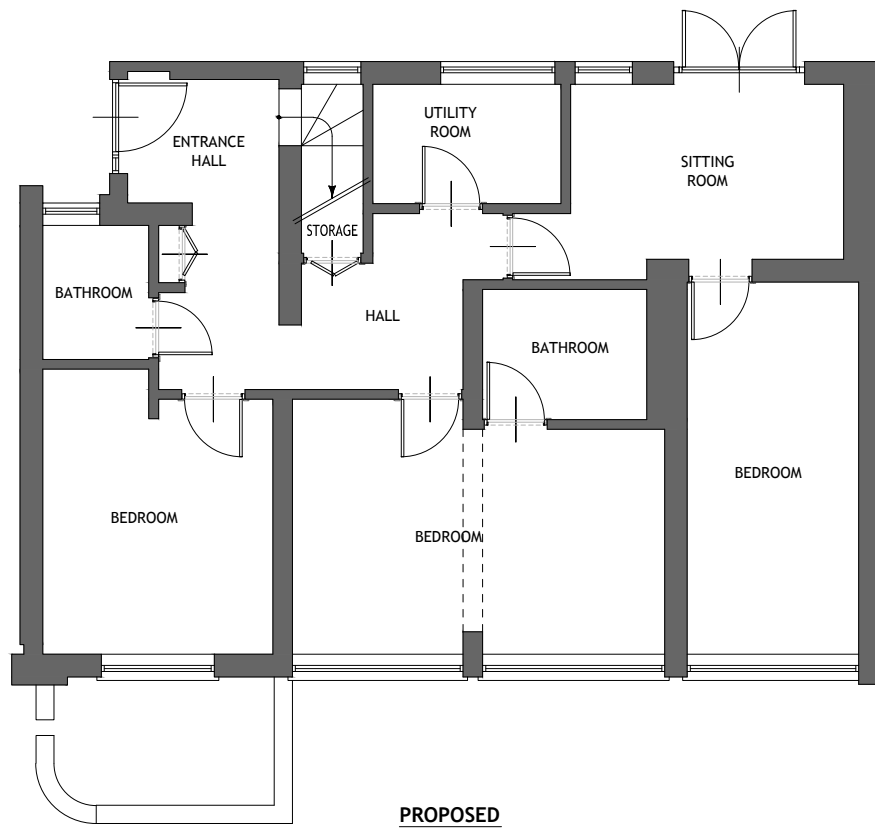


**PROPOSED  
GROUND FLOOR PLAN**  
SCALE 1:50

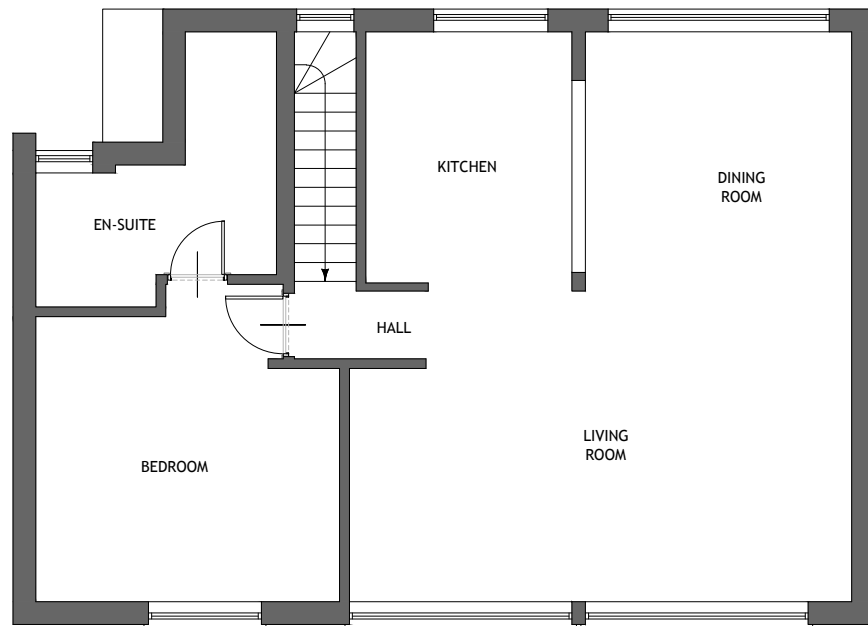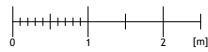

**PROPOSED  
FIRST FLOOR PLAN**  
SCALE 1:50

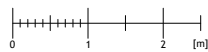


**PROPOSED  
ROOF PLAN**  
SCALE 1:50

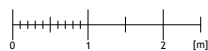


A	NL	PROPOSED GROUND FLOOR
09 JUN 2023		PLAN PROVIDED
NO.	DR.	INFO
DATE		
<b>REVISION</b>		
<b>PROJECT</b>		
14, WAVEL MEWS		
LONDON		
NW6 3AB		
<b>CLIENT</b>		
MR. JOEL ABRAMS		
14, WAVEL MEWS		
LONDON, NW6 3AB		
<b>DRAWING TITLE</b>		
PROPOSED		
FLOOR PLANS		
<b>SCALE</b>	1:50	1:100
<b>SIZE</b>	A1	A3
<b>JOB NO.</b>	202213	
<b>STAGE</b>	PLANNING	
<b>DWG NO.</b>	202213.P.2102	
<b>REVISION</b>	A	
<b>DATE</b>	28 JUNE 2022	
<b>DRAWN</b>	NL	
<b>CHECKED</b>	MM	


COPYRIGHT © LAF Architects Ltd  
THIS DRAWING WHICH IS THE PROPERTY  
OF LAF Architects Ltd IS THE SUBJECT  
OF INTELLECTUAL PROPERTY RIGHTS  
INCLUDING COPYRIGHT AND DESIGN RIGHTS  
AND SHALL NOT BE REPRODUCED, LOANED,  
COPIED OR SUBMITTED TO ANY OTHER PARTY

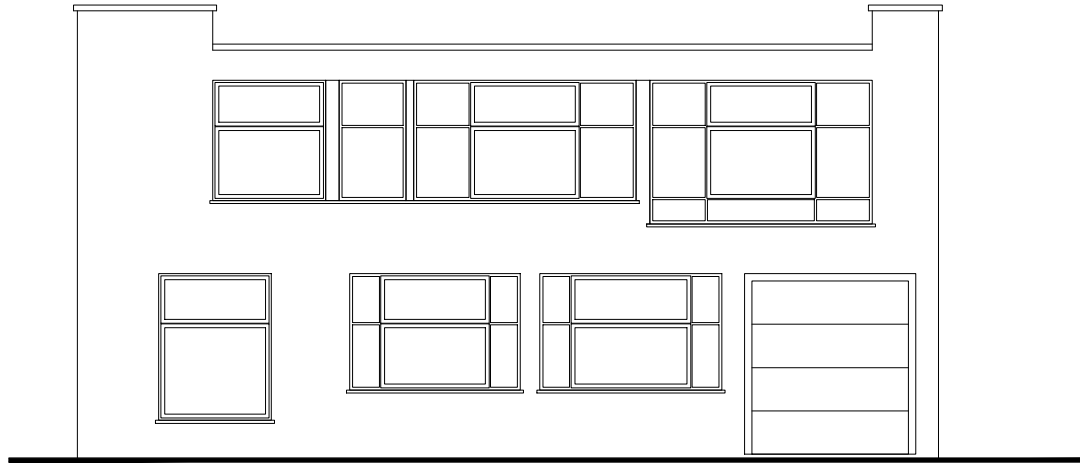



**EXISTING  
FRONT ELEVATION**  
SCALE 1:50

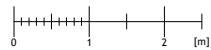


**EXISTING  
FLANK ELEVATION**  
SCALE 1:50

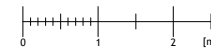

**EXISTING  
FLANK ELEVATION**  
SCALE 1:50

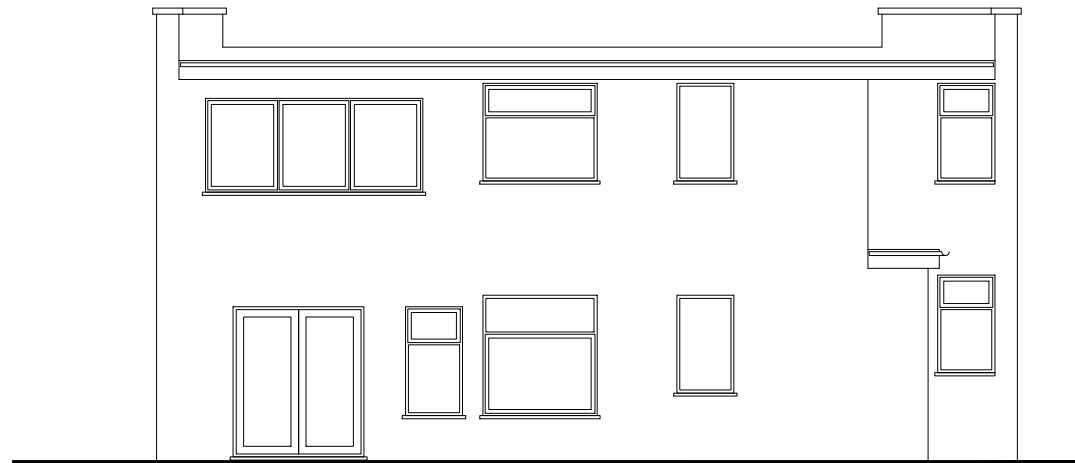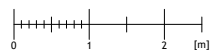


**EXISTING  
REAR ELEVATION**  
SCALE 1:50

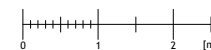


A	NL	WINDOWS UPDATED
09 JUN 2023		
NO.	DR.	INFO
DATE		
REVISION		
PROJECT		
14. WAVEL MEWS		
LONDON		
NW6 3AB		
CLIENT		
MR JOEL ABRAMS		
14. WAVEL MEWS		
LONDON, NW6 3AB		
DRAWING TITLE		
EXISTING		
ELEVATIONS		
SCALE	1:50	1:100
SIZE	A1	A3
JOB NO.	202213	
STAGE	PLANNING	
DWG NO.	202225.P.2301	
REVISION	A	
DATE	28 JUNE 2022	
DRAWN	NL	
CHECKED	MM	


COPYRIGHT © LAF Architects Ltd  
THIS DRAWING WHICH IS THE PROPERTY  
OF LAF Architects Ltd IS THE SUBJECT  
OF INTELLECTUAL PROPERTY RIGHTS  
INCLUDING COPYRIGHT AND DESIGN RIGHTS  
AND SHALL NOT BE REPRODUCED, LOANED,  
COPIED OR SUBMITTED TO ANY OTHER PARTY

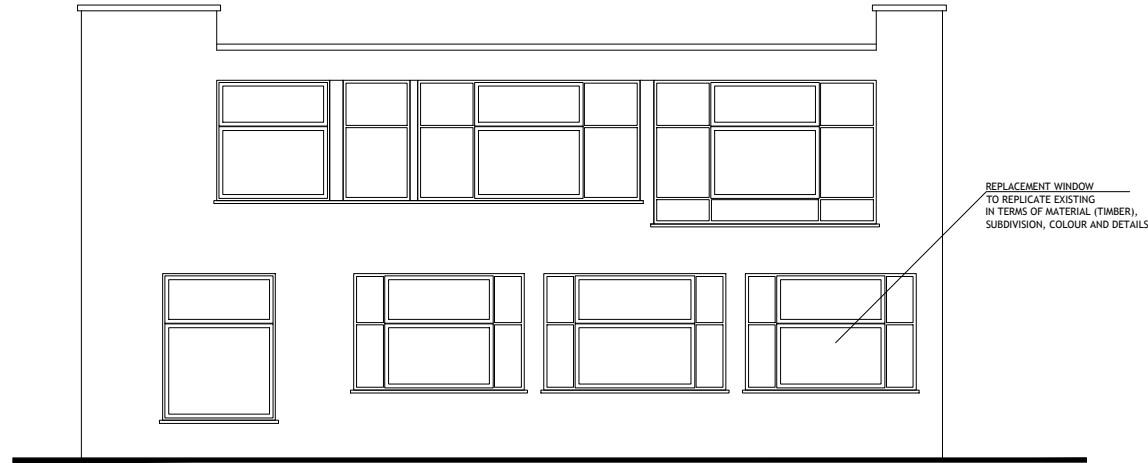



**PROPOSED  
FRONT ELEVATION**  
SCALE 1:50

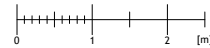

**PROPOSED  
FLANK ELEVATION**  
SCALE 1:50

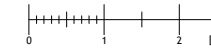

**PROPOSED  
FLANK ELEVATION**  
SCALE 1:50

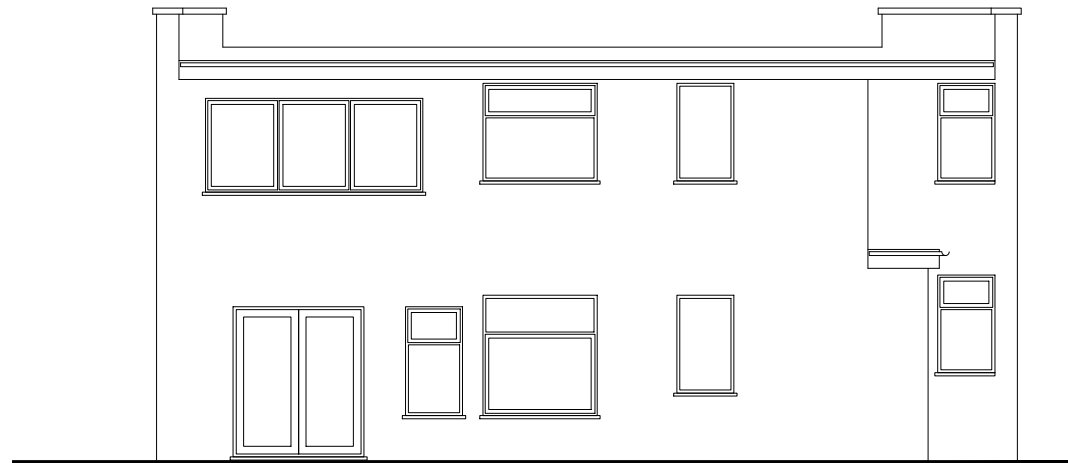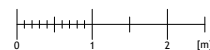

**PROPOSED  
REAR ELEVATION**  
SCALE 1:50



A	NL	WINDOWS UPDATED
09 JUN 2023		NOTES ADDED
NO.	DR.	INFO
DATE		
REVISION		
PROJECT		
14, WAVEL MEWS		
LONDON		
NW6 3AB		
CLIENT		
MR JOEL ABRAMS		
14, WAVEL MEWS		
LONDON, NW6 3AB		
DRAWING TITLE		
PROPOSED ELEVATIONS		
SCALE	1:50	1:100
SIZE	A1	A3
JOB NO.	202213	
STAGE	PLANNING	
DWG NO.	202225.P.2302	
REVISION	A	
DATE	28 JUNE 2022	
DRAWN	NL	
CHECKED	MM	

COPYRIGHT © LAF Architects Ltd  
THIS DRAWING WHICH IS THE PROPERTY  
OF LAF Architects Ltd IS THE SUBJECT  
OF INTELLECTUAL PROPERTY RIGHTS  
INCLUDING COPYRIGHT AND DESIGN RIGHTS  
AND SHALL NOT BE REPRODUCED, LOANED,  
COPIED OR SUBMITTED TO ANY OTHER PARTY

LAF Architects Ltd  
1, MANOR DRIVE, LONDON, N20 0JZ  
ph. 020 8361 1619 mob. 078 2583 4596  
practico@LAF-Architects.co.uk  
LIMITED COMPANY NO 11895527  
REGISTERED IN ENGLAND & WALES