












Demolition and Alteration Notes

-  Take off existing door, and ironmongery, remove lining/frame & architrave & clear all materials arising from site.
-  Existing doors to be retained and protect for durations of works.
-  Take off & clear from site existing vinyl/timber skirtings to all retained walls within room. Make good all surfaces affected.
-  Take out and clear from site existing sanitaryware and cap off redundant drains where applicable.
-  Take down suspended ceiling within room & clear from site. Allow to remove acoustic insulation above ceiling where necessary.
-  Take up existing vinyl/ carpet within room & clear from site.
-  Take out and clear from site FFE items.
-  Masonry walls to be demolished.
-  Stud partitions to be demolished.
-  Existing lining paper peeling - remove and replace



KEY PLAN

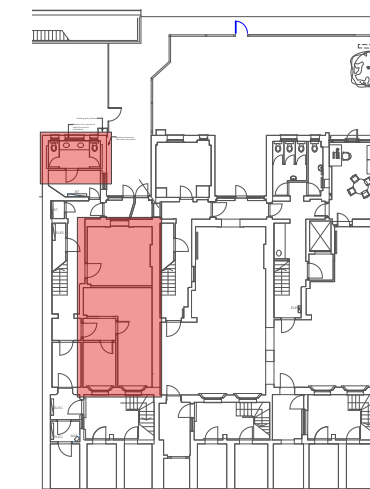

C1	20/01/2023	ML	KS	STAGE 5 - Construction Issue
P2	09/11/2022	ML	KS	STAGE 4 - Issued
P1	14/10/2022	ML	KS	STAGE 3 - Issued
Rev	Date	By	Ap	Note

Chartered Architects
Chartered Building Surveyors
Interior Designers
CDM Services

Suite 3, Sandford House,
1b Claremont Road,
Teddington, TW11 8DH
+44 (0)20 8943 5300
www.kendallkingscott.co.uk

Project
Life and Medical Sciences - Small Works
D&A - SW24 - 49 Gordon Square
Existing Basement

Client
University College London

Scale
1:50

Paper Size
ISO A3

Filename
220593-UCL-Contract B -C1


Author
AC.vwx

© Copyright
LUL RAA SCALE 1:50 DRAWING

Project Number	Drawing Number	Revision
220593(SW24)-1600 C1		
Date	Drawn	Checked
23/06/2022	ML	KS
Purpose/Status	CONSTRUCTION	

Check all dimensions and levels on site


Only to be used on the site for which designed. The electronic transmission of designs/information contained in this drawing is carried out entirely at the User's risk and Kendall Kingscott Ltd. will have no liability for any errors or inaccuracies arising therefrom. The production of amended or updated information from the said designs/information by the User is entirely the responsibility of the User and Kendall Kingscott Ltd. shall have no responsibility in respect thereof whatsoever.

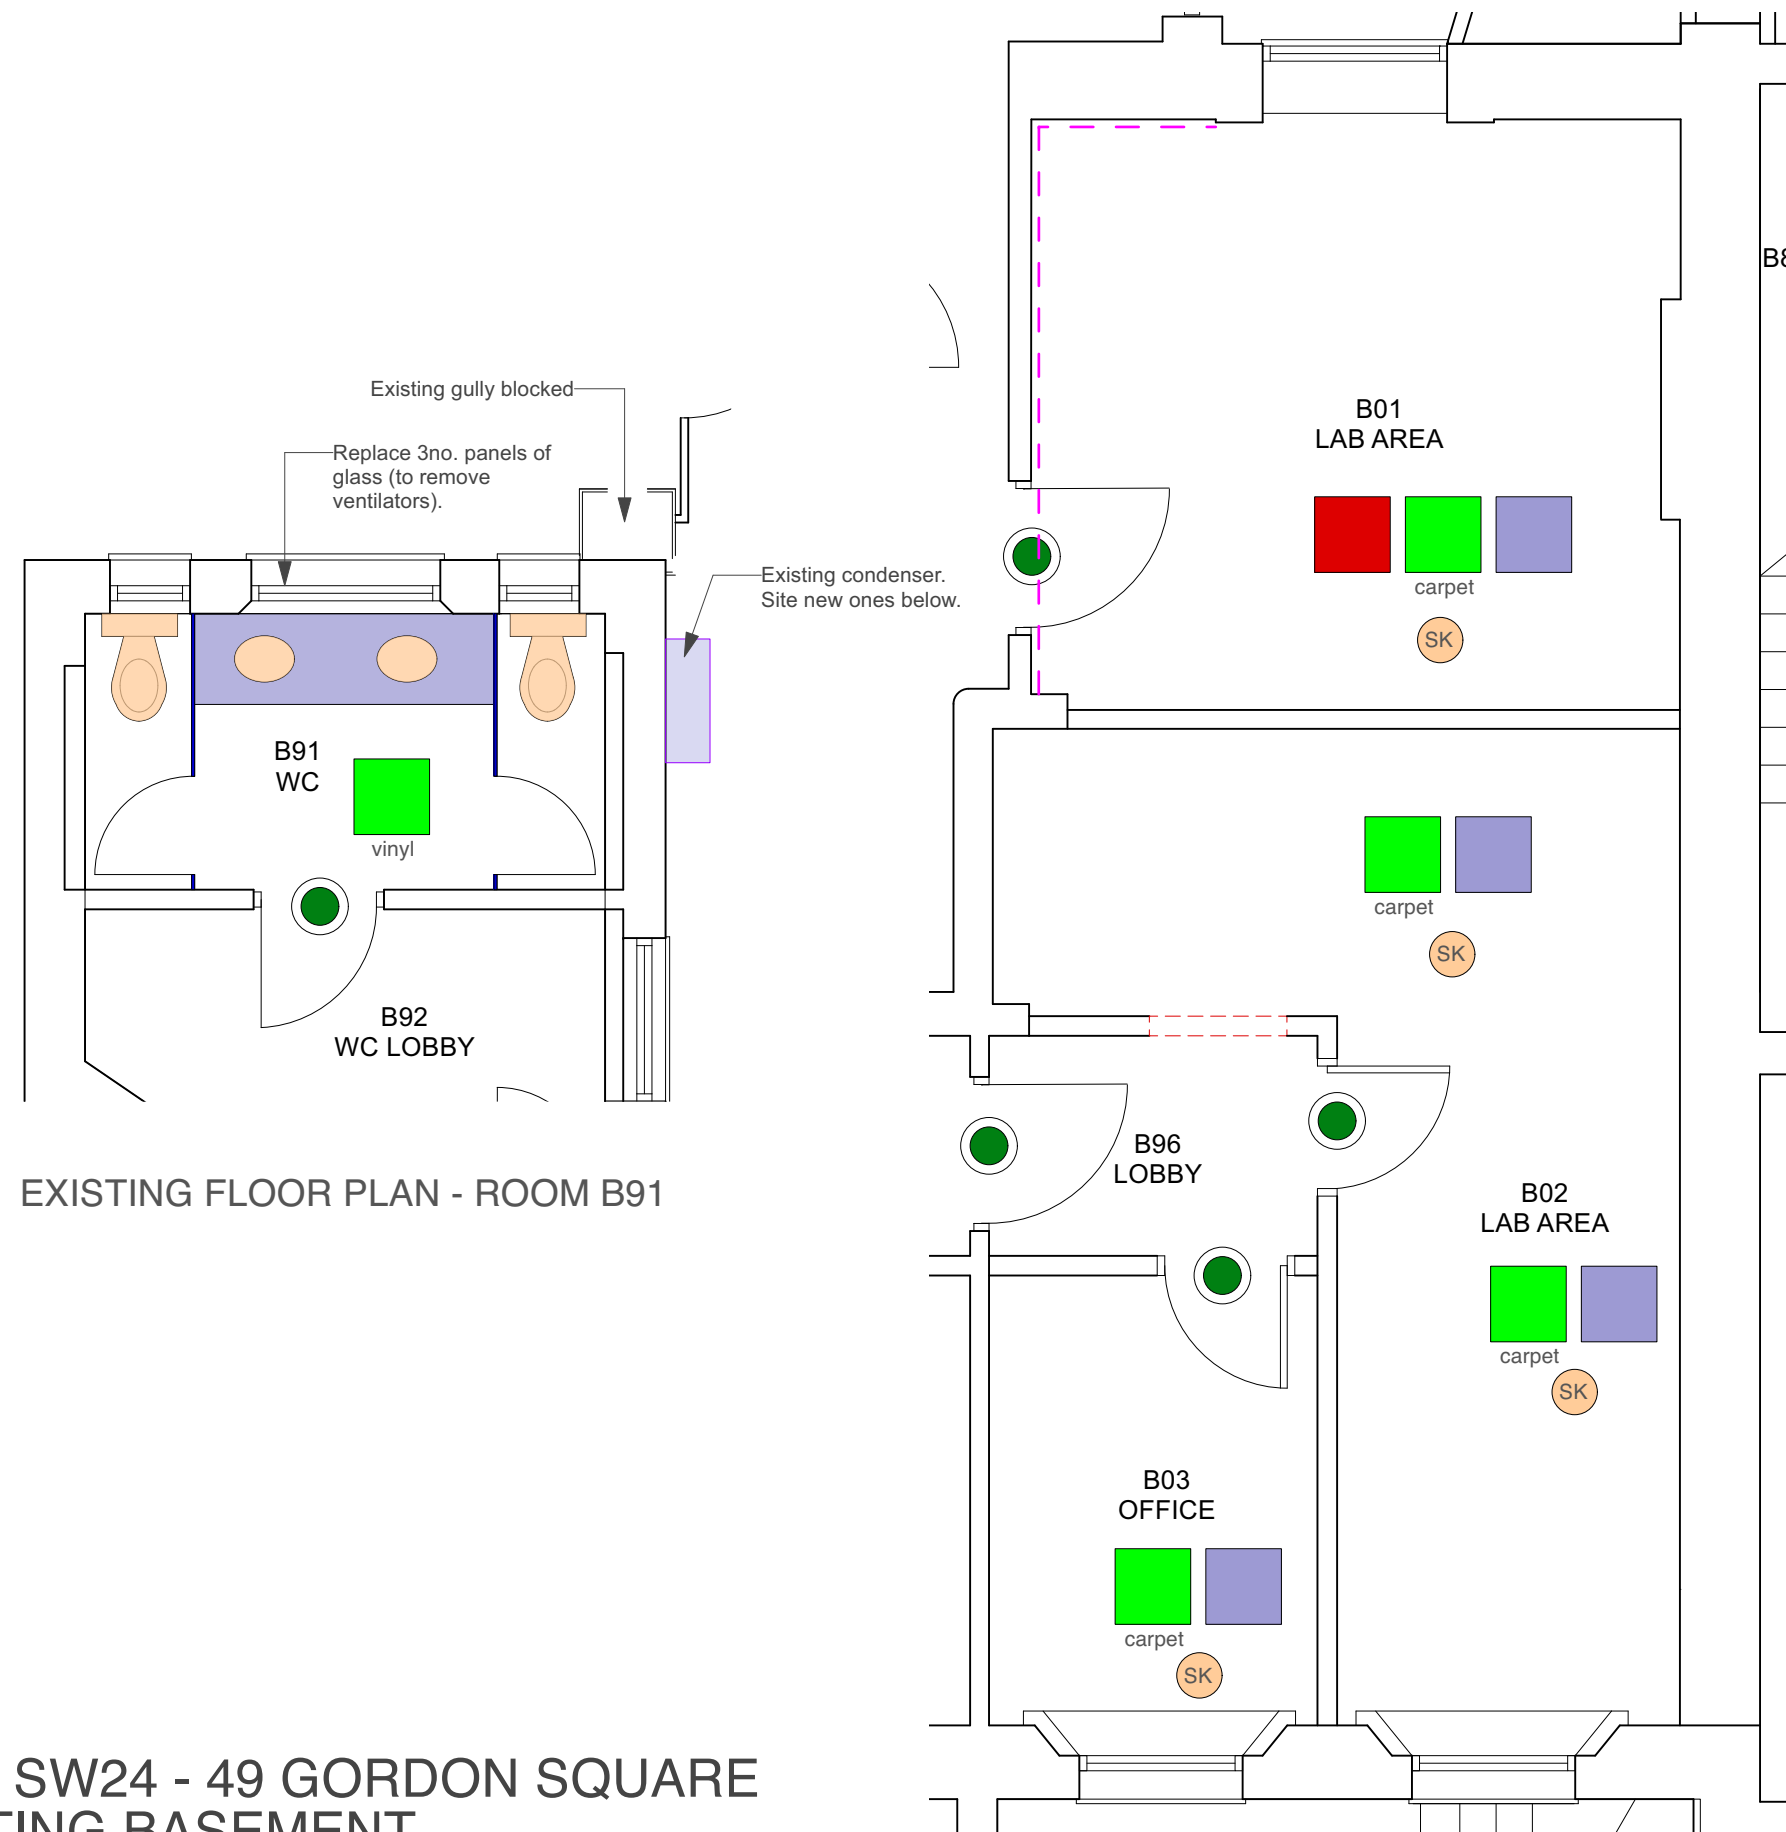

EXISTING FLOOR PLAN - ROOM B91

EXISTING FLOOR PLAN
ROOM B01, B02, B03 & B96

D&A - SW24 - 49 GORDON SQUARE EXISTING BASEMENT

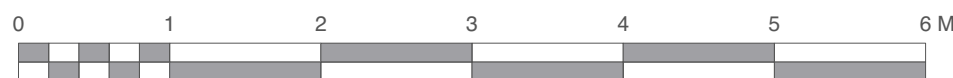

Scale 1:50 @ A3