

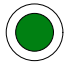







EXISTING FLOOR PLAN - ROOM G02

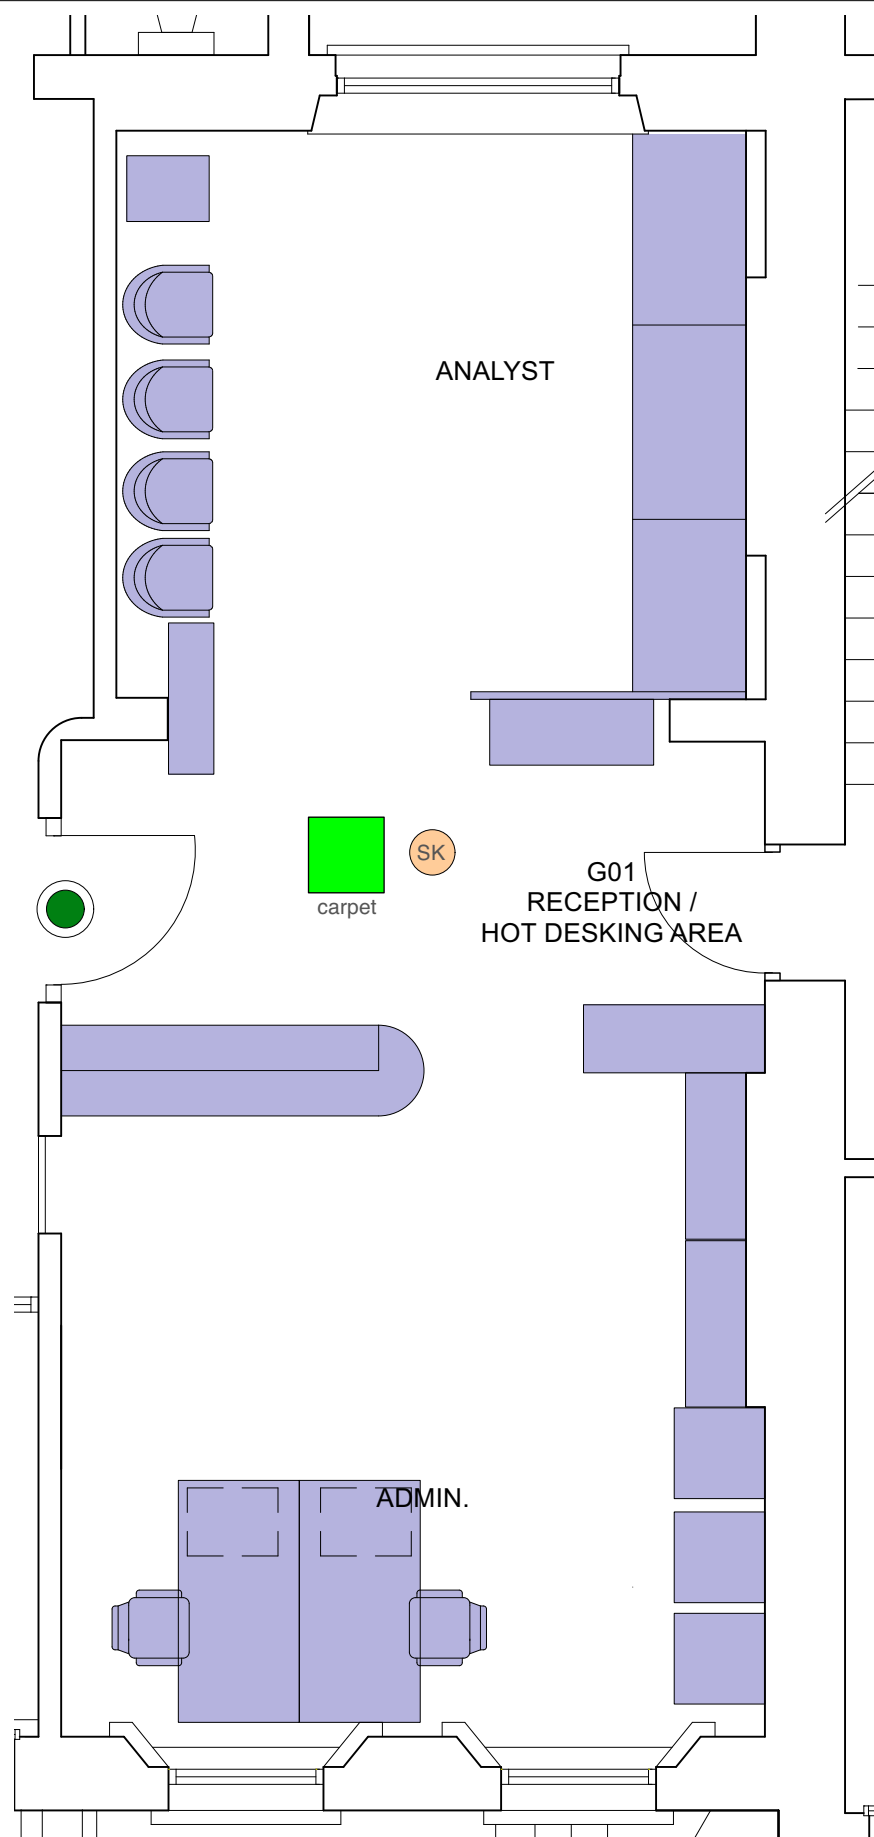

EXISTING FLOOR PLAN ROOM G01


### Demolition and Alteration Notes

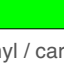-  Take off existing door, and ironmongery, remove lining/frame & architrave & clear all materials arising from site.
-  Existing doors to be retained and protect for durations of works.
-  Take off & clear from site existing vinyl/timber skirtings to all retained walls within room. Make good all surfaces affected.
-  Take out and clear from site existing sanitaryware and cap off redundant drains where applicable.
-  Take down suspended ceiling within room & clear from site. Allow to remove acoustic insulation above ceiling where necessary.
-  Take up existing vinyl/ carpet within room & clear from site.
-  Take out and clear from site FFE items.



KEY PLAN

## D&A - SW24 - 49 GORDON SQUARE EXISTING GROUND FLOOR

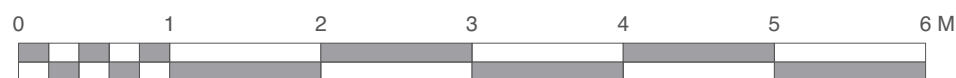

Scale 1:50 @ A3



Chartered Architects  
Chartered Building Surveyors  
Interior Designers  
CDM Services

Suite 3, Sandford House,  
1b Claremont Road,  
Teddington, TW11 8DH  
+44 (0)20 8943 5300  
www.kendallkingscott.co.uk

Project  
Life and Medical Sciences - Small Works

Client  
University College London

Scale Paper Size Filename  
1:50 ISO A3 220593-UCL-Contract B -C1

© Copyright AC.vwx

Rev	Date	By	Ap	Note
C1	20/01/2023	ML	KS	STAGE 5 - Construction Issue
P2	09/11/2022	ML	KS	STAGE 4 - Issued
P1	14/10/2022	ML	KS	STAGE 3 - Issued

Drawing Title  
D&A - SW24 - 49 Gordon Square  
Existing Ground Floor

Project Number Drawing Number Revision  
220593(SW24)-1601 C1

Date Drawn Checked Purpose/Status  
23/06/2022 ML KS CONSTRUCTION

Check all dimensions and levels on site

Only to be used on the site for which designed. The electronic transmission of designs/information contained in this drawing is carried out entirely at the User's risk and Kendall Kingscott Ltd. will have no liability for any errors or inaccuracies arising therefrom. The production of amended or updated information from the said designs/information by the User is entirely the responsibility of the User and Kendall Kingscott Ltd. shall have no responsibility in respect thereof whatsoever.