





Demolition and Alteration Notes

--- Take off existing door leaf to replace. Clear all materials arising from site.

 Take out and clear from site existing sanitaryware and cap off redundant drains where applicable.

 Take down suspended ceiling within room & clear from site. Allow to remove acoustic insulation above ceiling where necessary.

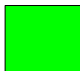
 Take up existing vinyl/ carpet within room & clear from site.
vinyl/ carpet

 Take out and clear from site FFE items.


NOTE:

- Refer to asbestos refurbishment and demolition survey before commencing works.

- Erect all necessary full height temporary acoustic hoarding / dust hoarding / barriers to protect the area of works and adjoining accommodation from both noise and dust where required

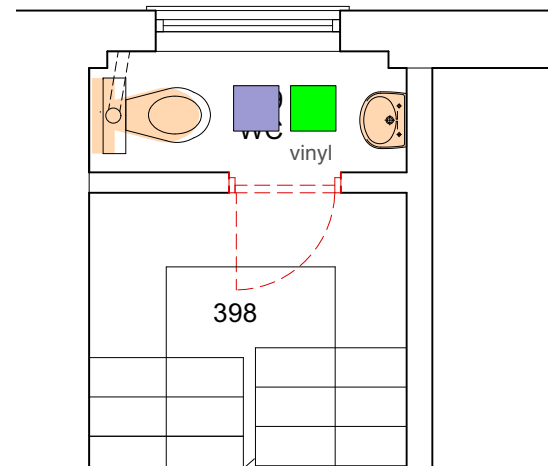


EXISTING FLOOR PLAN - WC

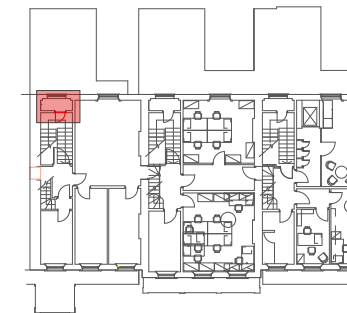

KEY PLAN

SW24 - 49 GORDON SQUARE EXISTING THIRD FLOOR - WC

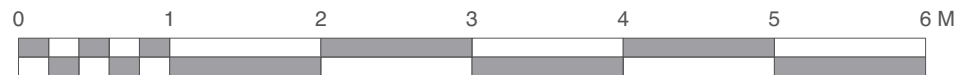

Scale 1:50 @ A3



Chartered Architects
Chartered Building Surveyors
Interior Designers
CDM Services

Suite 3, Sandford House,
1b Claremont Road,
Teddington, TW11 8DH
+44 (0)20 8943 5300
www.kendallkingscott.co.uk

Project
Life and Medical Sciences - Small Works

Client
University College London

Scale Paper Size Filename
1:50 ISO A3 220593-UCL-Contract B -C1

© Copyright AC.vwx
LW FAX SCALE UCL URW RWG

C1 20/01/2023 ML KS STAGE 5 - Construction Issue
P2 09/11/2022 ML KS STAGE 4 - Issued
P1 14/10/2022 ML KS STAGE 3 - Issued

Rev Date By Ap Note

Drawing Title
D&A - SW24 - 49 Gordon Square
Existing Third Floor-WC

Project Number Drawing Number Revision
220593(SW24)-1602 C1

Date Drawn Checked Purpose/Status
23/06/2022 ML KS CONSTRUCTION

Check all dimensions and levels on site

Only to be used on the site for which designed. The electronic transmission of designs/information contained in this drawing is carried out entirely at the User's risk and Kendall Kingscott Ltd. will have no liability for any errors or inaccuracies arising therefrom. The production of amended or updated information from the said designs/information by the User is entirely the responsibility of the User and Kendall Kingscott Ltd. shall have no responsibility in respect thereof whatsoever.